


GENERAL NOTES

1. CONTRACTOR TO PROVIDE FLOORING AND WELDING ROD SAMPLES TO BE APPROVED BY VA INTERIOR DESIGNER.
2. WALLS TO BE PAINTED P1 UNLESS NOTED OTHERWISE.
3. WALL RUBBER BASE TO BE RB.
4. ALL WALL HANDRAILS AND CRASH RAILS TO BE WP.
5. ALL CORNER GUARDS TO BE CG.
6. FIELD VERIFY ALL DIMENSIONS.
7. ALL WORK SHOULD BE DONE IN ACCORDANCE WITH NFPA, VA, AND STATE OF IDAHO REQUIREMENTS AND ALL OTHER APPLICABLE CODES.
8. ALL WORK THAT DISRUPTS NORMAL MEDICAL CENTER OPERATIONS MUST BE DONE OUTSIDE OF NORMAL VA HOURS OF 7:30AM-4:30PM, MONDAY-FRIDAY.
9. REMOVE AND REINSTALL DOORSTOPS, SIGNAGE, ARTWORK AND OTHER ITEMS AS NECESSARY TO COMPLETE WORK.
10. REMOVE AND INSTALL NEW TRANSITION STRIPS AS AS NECESSARY TO COMPLETE WORK.
11. PREP AND PAINT ALL METAL DOORS AND METAL DOOR FRAMES P4.
12. REPLACE ALL ACOUSTICAL CEILING TILES IN AREA OF WORK WITH ARMSTRONG 755B (BID ALTERNATE).
13. HANDRAIL TO BE INSTALLED AT 34" AFF TO TOP OF RAIL, CRASHRAIL TO BE INSTALLED AT 13" AFF TO TOP.
14. FLOOR PREP TO INCLUDE BEAD BLASTING, NEUTRALIZE PH, INSTALL MOISTURE BARRIER.

KEYNOTES

- ① REMOVE EXISTING FLOORING,MASTIC,
AND RUBBER BASE IN AREAS INDICATED TO
RECEIVE NEW FLOORING.
- ② PROVIDE AND INSTALL SHEET VINYL,
AND RUBBER BASE.
- ③ PROVIDE AND INSTALL LUXURY VINYL TILE
AND VINYL PLANK.
- ④ REMOVE EXISTING HANDRAILS AND CRASH RAILS,
PROVIDE AND INSTALL NEW WALL PROTECTION (WP)
APPROVED BY VA INTERIOR DESIGNER.
- ⑤ REMOVE EXISTING FRP PANELS.
- ⑥ PATCH AND PAINT WALLS WITH PAINT APPROVED
BY VA INTERIOR DESIGNER.
- ⑦ EXISTING CG TO BE REPLACED.
- ⑧ INSTALL CG.
- ⑨ INSTALL CRASH RAIL IN THIS AREA.

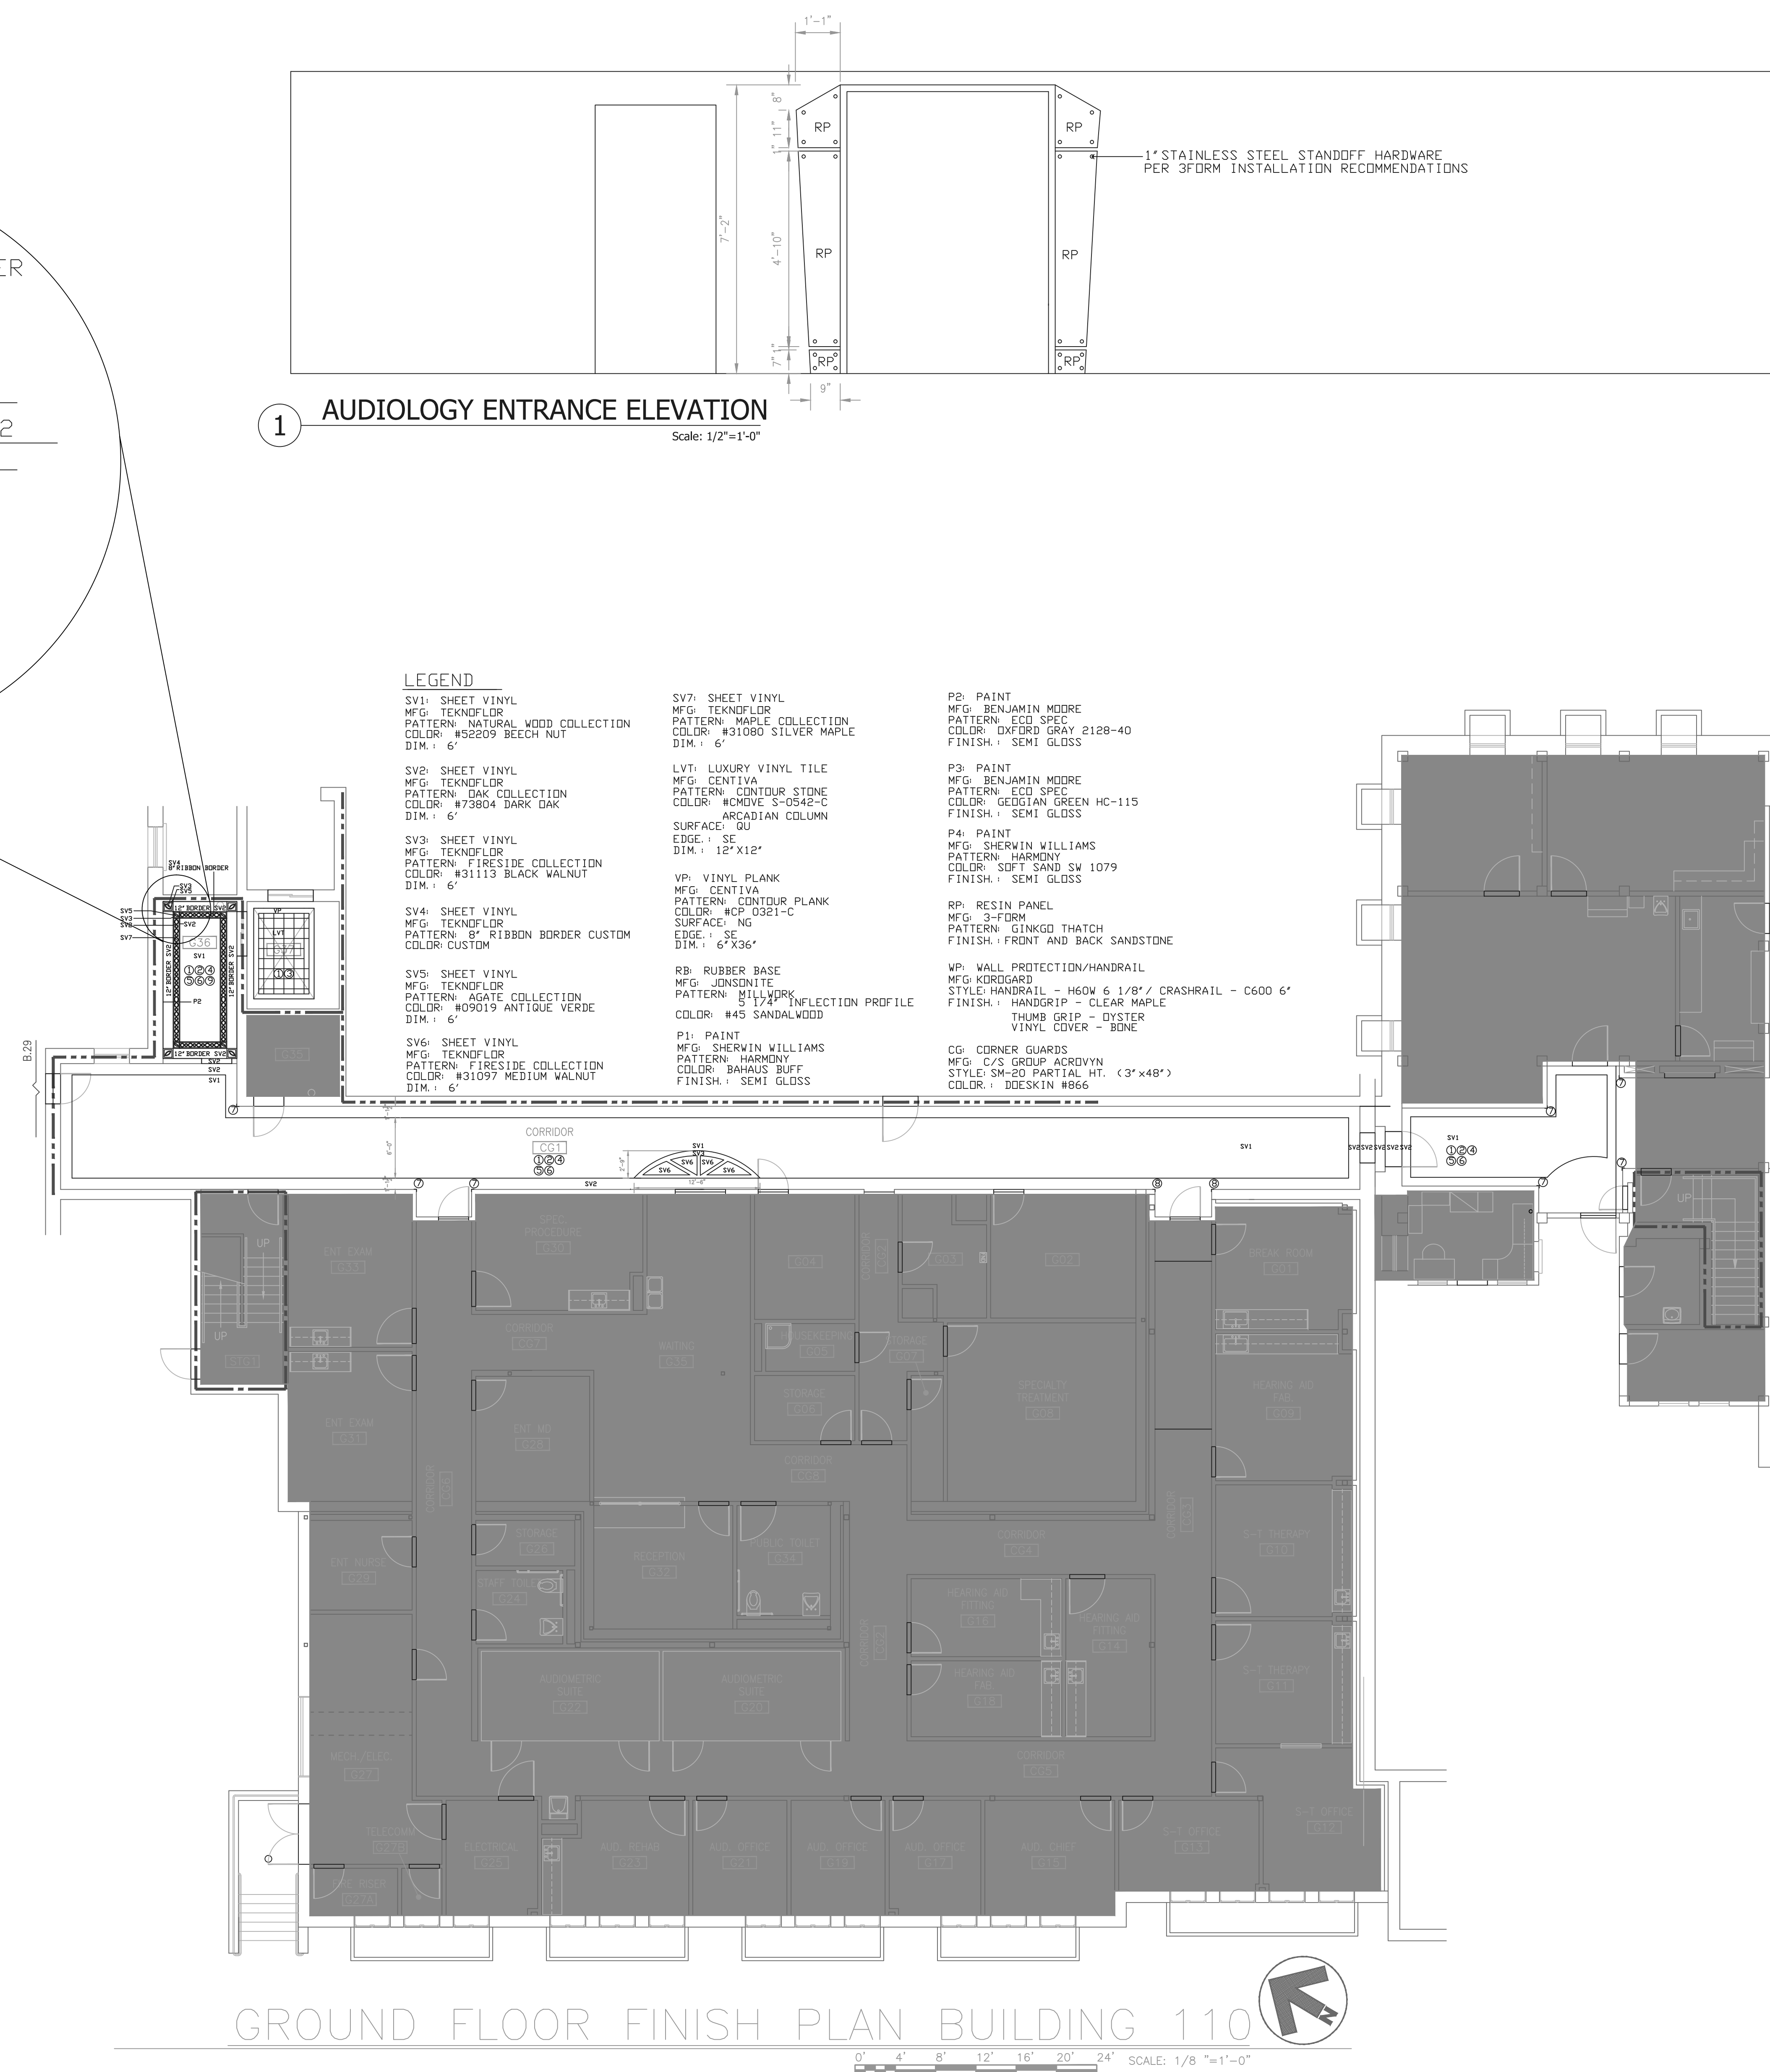

0' 4' 8' 12' 16' 20' 24' SCALE: 1/8"=1'-0"

--	--

CAD FILE NAME:
X110A0.DWG
XREF FILE NAME:

DRAWING TITLE
GROUND FLOOR PLAN
APPROVED: DIVISION CHIEF
APPROVED: SERVICE DIRECTOR

PROJECT TITLE		
BOISE VAMC UPGRADE BUILDING 110 HALLWAYS		
BUILDING NUMBER	CHECKED	DRAWN
110		
LOCATION		
VAMC BOISE, IDAHO		

DATE	2/23/12
PROJECT NO.	531-13-105
DRAWING NO.	110AOFI
DWG	1 OF 2

