
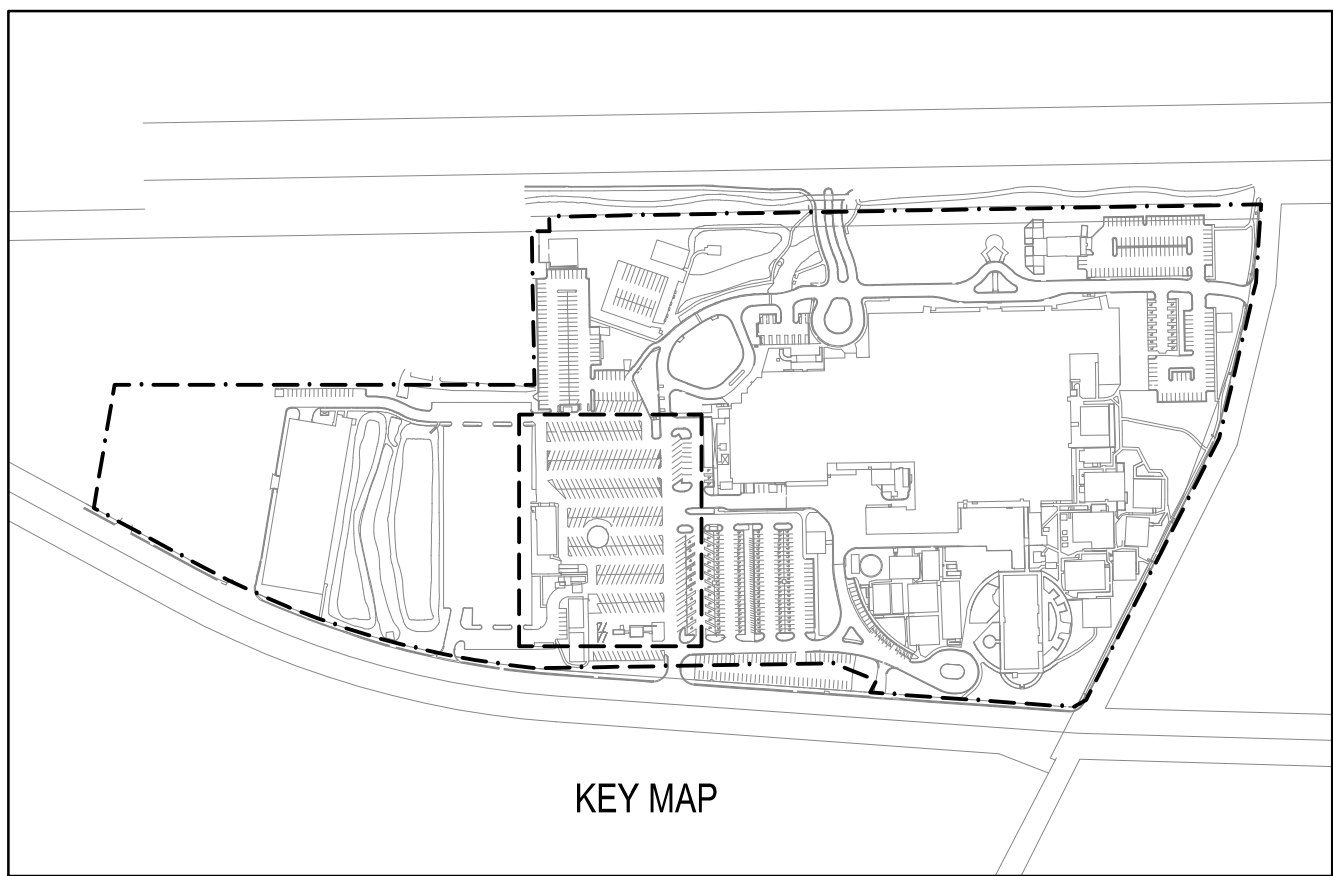


W:\1425-13 Midcom Randall VAMC ADA Construction Plans\1425-13 DWG5 CS-01-CS-07 MAINTENANCE OF TRAFFIC & EROSION CONTROL PLAN.dwg 3-17-17 08:51:08 AM jmveller

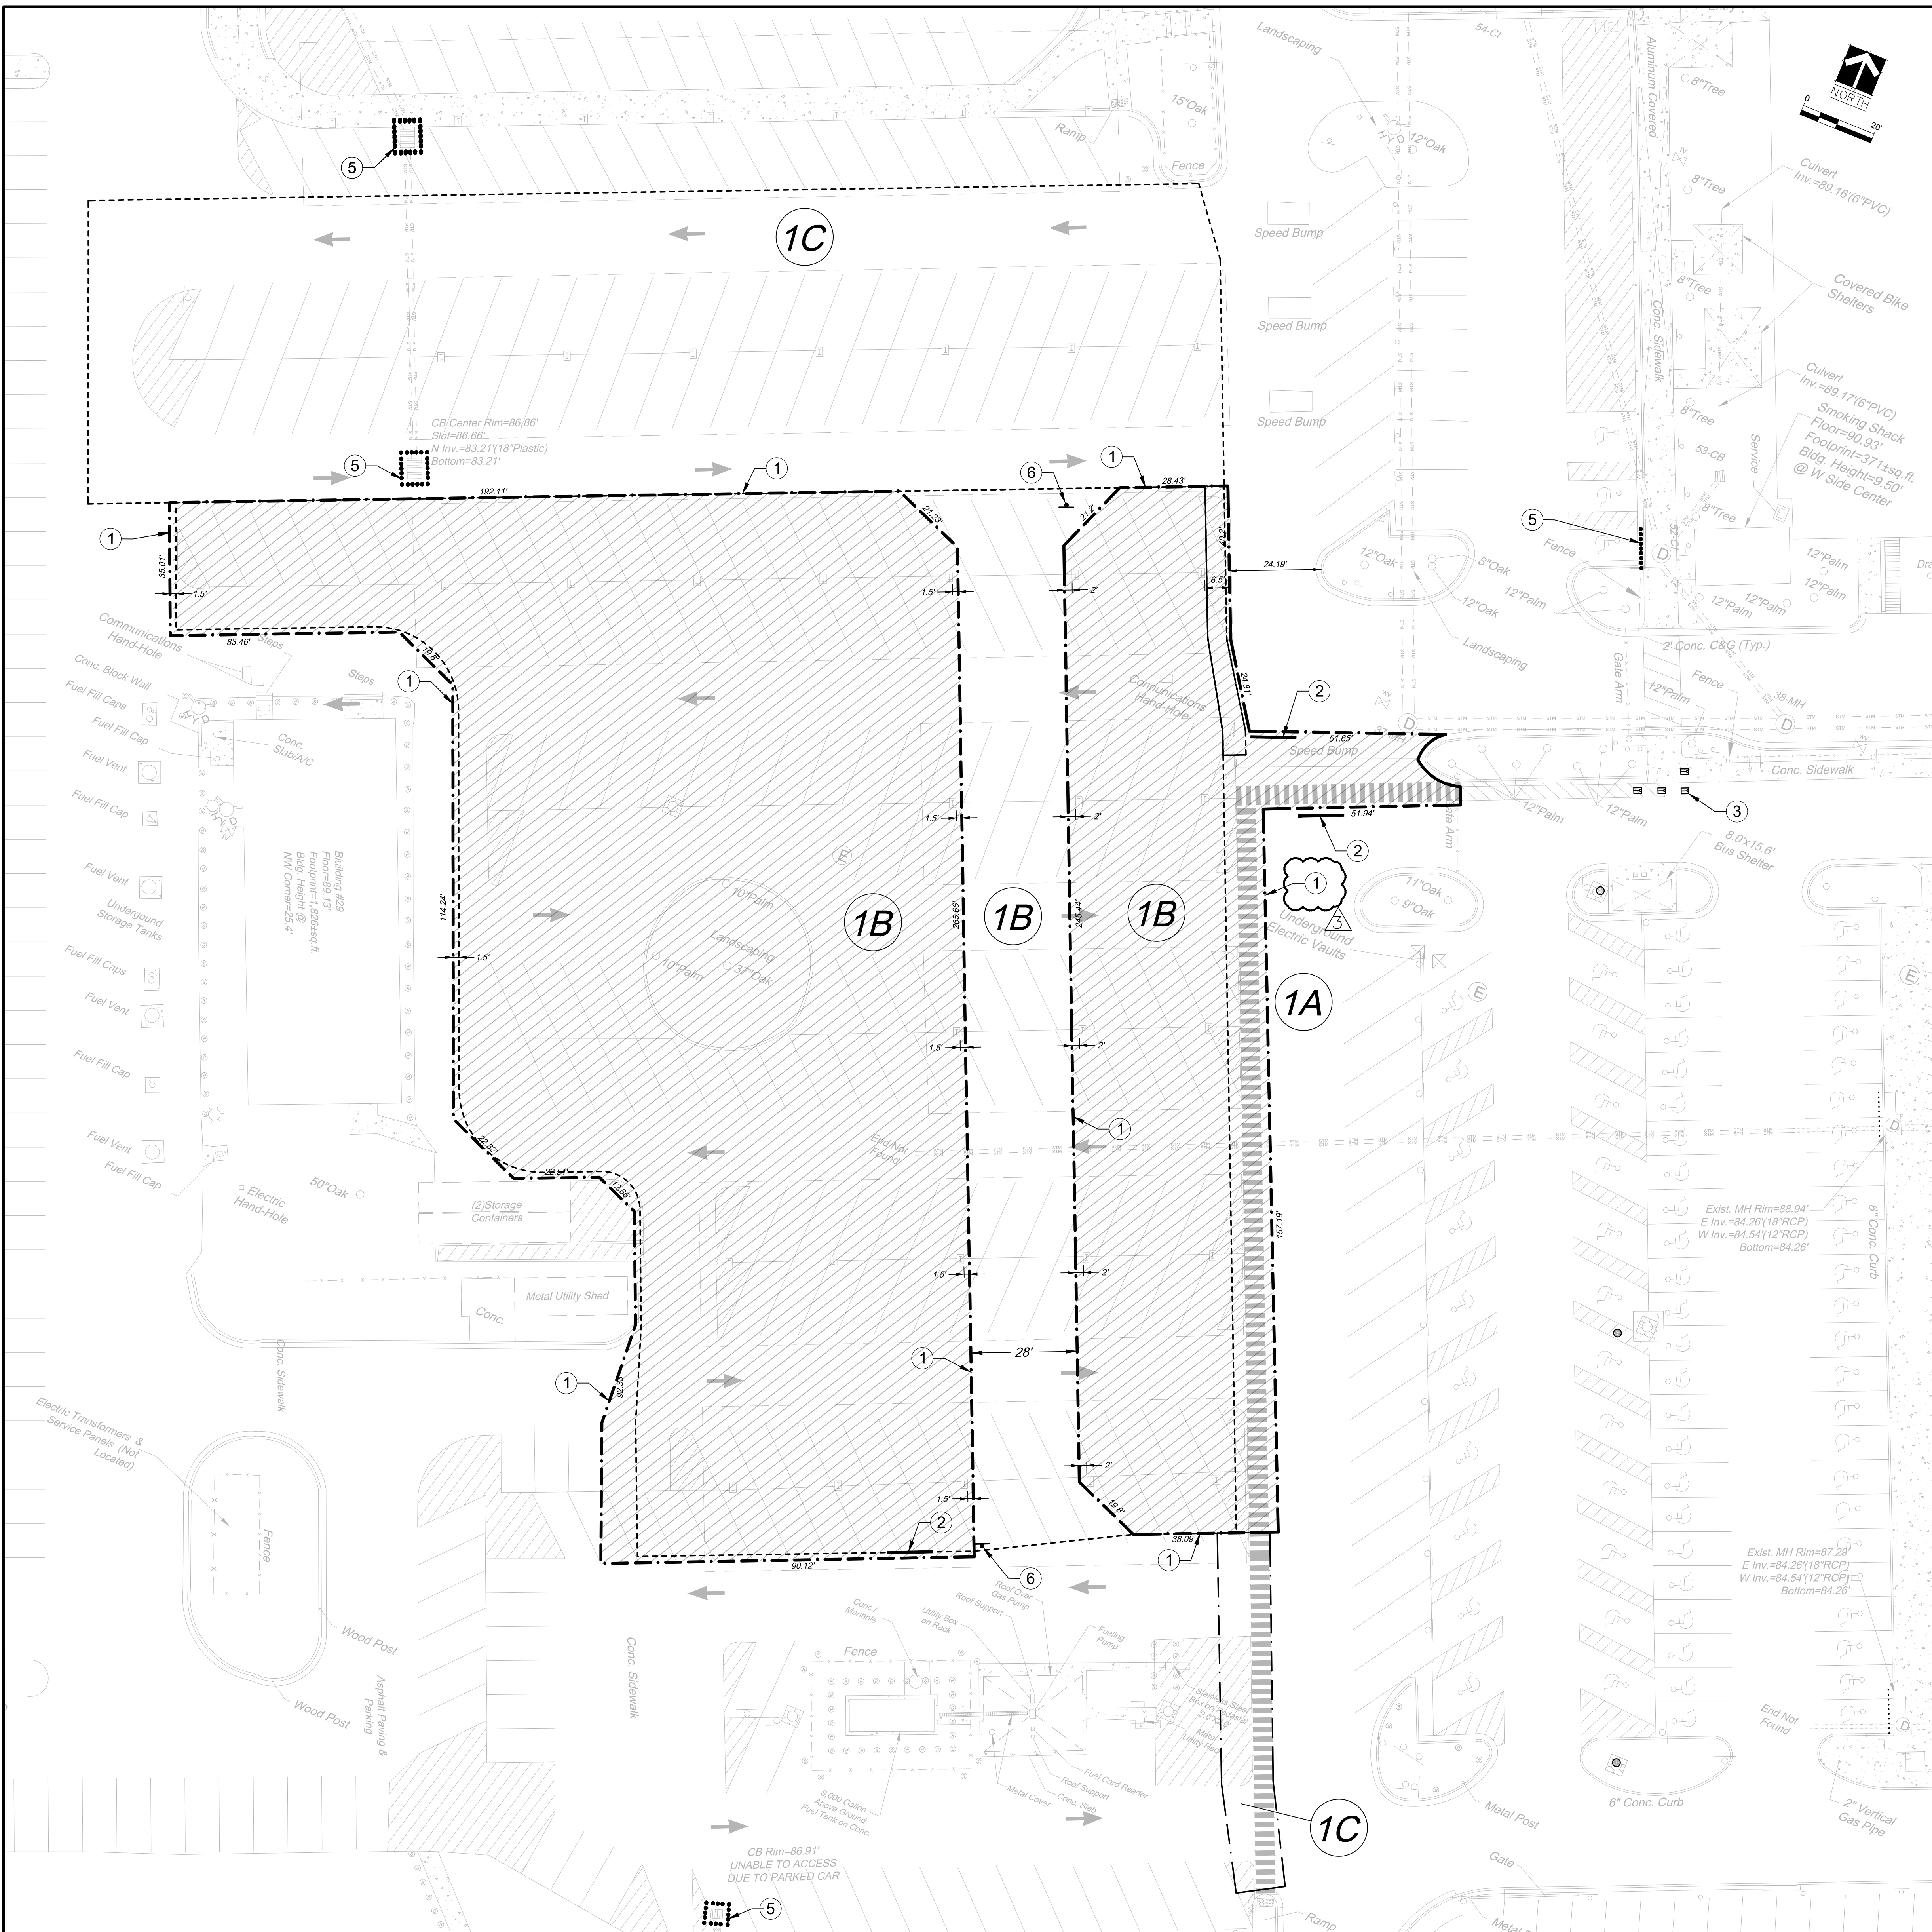

KEYED NOTES:

- TEMPORARY 6' HIGH CHAIN LINK FENCE
- GATE
- TYPE 2 BARRICADE, WITH WARNING LIGHT, PER FDOT INDEX #600.
- SILT FENCE.
- INLET SEDIMENT CONTROL DEVICE, DETAIL 17, SHEET CI.13
- RIGHT TURN ONLY SIGN.

NOTES:

- AFTER COMPLETION OF CONSTRUCTION OF AREA 1B, THE FENCES SHALL BE REMOVED AND THE POST & STAKE HOLES SHALL BE PATCHED.

CONSTRUCTION QUANTITIES:

| | |
|---------------------------|----------|
| CHAIN LINK FENCE | 1,698 LF |
| GATE | 4 EA |
| INLET PROTECTION | 4 EA |
| NO RIGHT TURN ON RED SIGN | 2 EA |
| BARRICADES | 4 EA |

LEGEND:

| | |
|--|-------------------|
| | CHAIN LINK FENCE |
| | INLET PROTECTION |
| | GATE |
| | TYPE II BARRICADE |
| | AREA BOUNDARY |

| Number | Description | Date |
|--------|------------------------------------|-----------|
| 1 | REVISED 100% CONSTRUCTION DRAWINGS | 6/15/2016 |
| 3 | REVISED 100% CONSTRUCTION DRAWINGS | 3/7/2017 |
| | | |
| | | |
| | | |
| | | |
| | | |
| | | |
| | | |
| | | |

MECHANICAL / ELECTRICAL ENGINEERS:



MES GROUP
550 NORTH REO STREET, SUITE 203
TAMPA, FL 33609
PHONE: (813) 289-4700
FAX: (813) 289-1041
WWW.MESGROUPINC.COM

J. DALLAS EVANS, P.E.
FLORIDA LICENSE # 72691

CIVIL ENGINEERS:



Sprinkle
CONSULTING
Planners + Engineers
18115 U.S. HWY. 41 NORTH SUITE 600
LUTZ, FL 33549
PHONE: (813) 949-7449 FAX: (813) 909-9840
WWW.SPRINKLECONSULTING.COM
BOARD OF ENGINEERS CERTIFICATE OF AUTHORIZATION #4548

Drawing Title
**AREA 1A - MAINTENANCE OF TRAFFIC
& EROSION CONTROL PLAN**

Approved Project Director

Project Status: REVISED 100% CONSTRUCTION DRAWINGS

Project Title
**UPDATE SITE FOR COMPLIANCE
WITH VA BARRIER FREE GUIDE**

Location
GAINESVILLE, FL
PROJECT #573-13-601

Date
06/15/2016

Checked

Drawn

Project Number
573-13-601

Building Number
N/A

Drawing Number

CS.01
Dwg. 5 of 50

Office of
Construction
and Facilities
Management

