


LEVEL ONE NOTES:

1. SEE DRAWING NUMBER 500-02 (DWG 2 OF 24) FOR THE INDEX TO STRUCTURAL DRAWINGS.
2. THE FINISHED FLOOR IS AT EL. 500.00.
3. THE TOP OF STRUCTURAL CONCRETE DECK IS AT EL. 500.00.
4. THE TOP OF STAIRS AND MECHANICAL FLOORS ARE TYPICALLY AT FINISHED FLOOR ELEVATION.
5. ALL MECHANICAL SERVICE DUCTS SHALL BE INSTALLED IN THE MECHANICAL FLOORS.
6. SLAB DEPRESSIONS ARE VALUED FROM TOP OF STRUCTURAL CONCRETE DECK AND ARE NOTED FOR EXAMPLE AS: 2" DEPR.
7. FOR ELEVATOR DETAILS SEE DWG. NOS. 155, 156, 157, 1000.

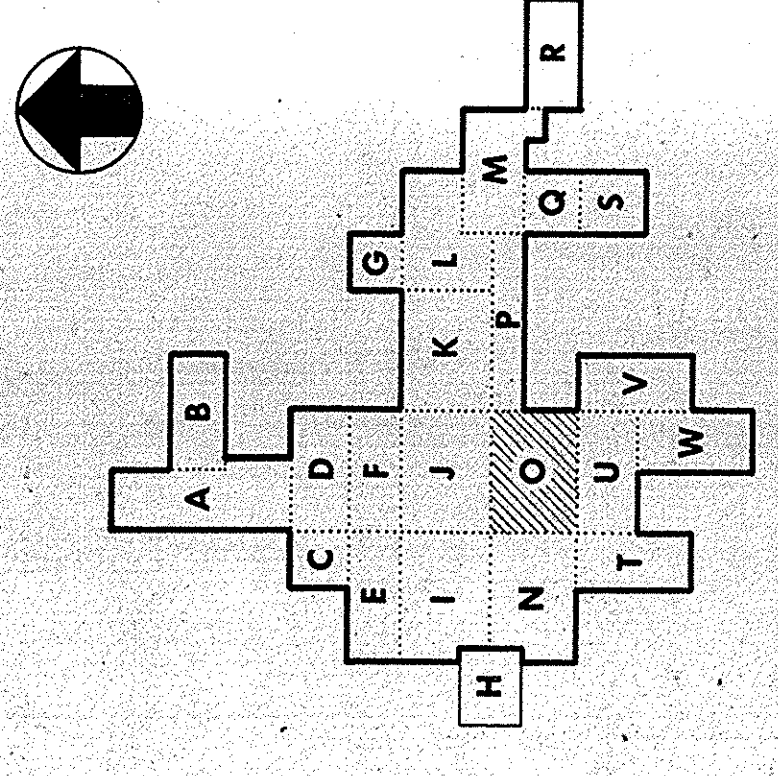


KEY PLAN - Level ONE

101 082

NO.	DATE	REVISIONS	DESCRIPTION
1	23 JUNE 1978		LEVEL ONE FRAMING PLAN
2			AREA 0
3			SCALE: 1/8"=1'-0"

PROJECT TITLE	500 Foundation & Superstructure
PROJECT NO.	820 Bed Replacement Hospital
DRAWN	SR/M.G.
CHECKED	DW./S.J.
DATE	23 JUNE 1978
DRAWING NUMBER	500-539
DWG. NO. OF 244	15
PROJECT NUMBER	651-001 C
DIRECTOR	Williams and Hazewell
ARCHITECT	Perkins and Will
ENGINEER	A Joint Venture
CERTIFIED PROFESSIONAL	
CERTIFICATE NO.	6955
EXPIRATION DATE	
ADMINISTRATION	

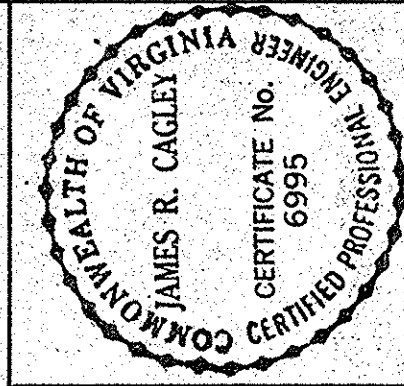

ONE EIGHTH INCH EQUALS ONE FOOT
ONE QUARTER INCH EQUALS ONE FOOT
ONE HALF INCH EQUALS ONE FOOT
THREE EIGHTH INCH EQUALS ONE FOOT
THREE QUARTER INCH EQUALS ONE FOOT
ONE INCH EQUALS ONE FOOT
ONE AND ONE HALF INCHES EQUALS ONE FOOT
THREE INCHES EQUALS ONE FOOT

RETURN TO PLAN LIBRARY

FILE FOLDER NO. 2A

VAH Richmond, Virginia