




## Dayton, OH

## Project No. 810CM3XXX




RFP-1	COVER SHEET	
RFP-2	EXISTING CONDITIONS	
RFP-3	COLUMBARIUM DETAILS	1
RFP-4	COLUMBARIUM DETAILS	2
RFP-5	COLUMBARIUM DETAILS	3


 Department of  
Veterans Affairs

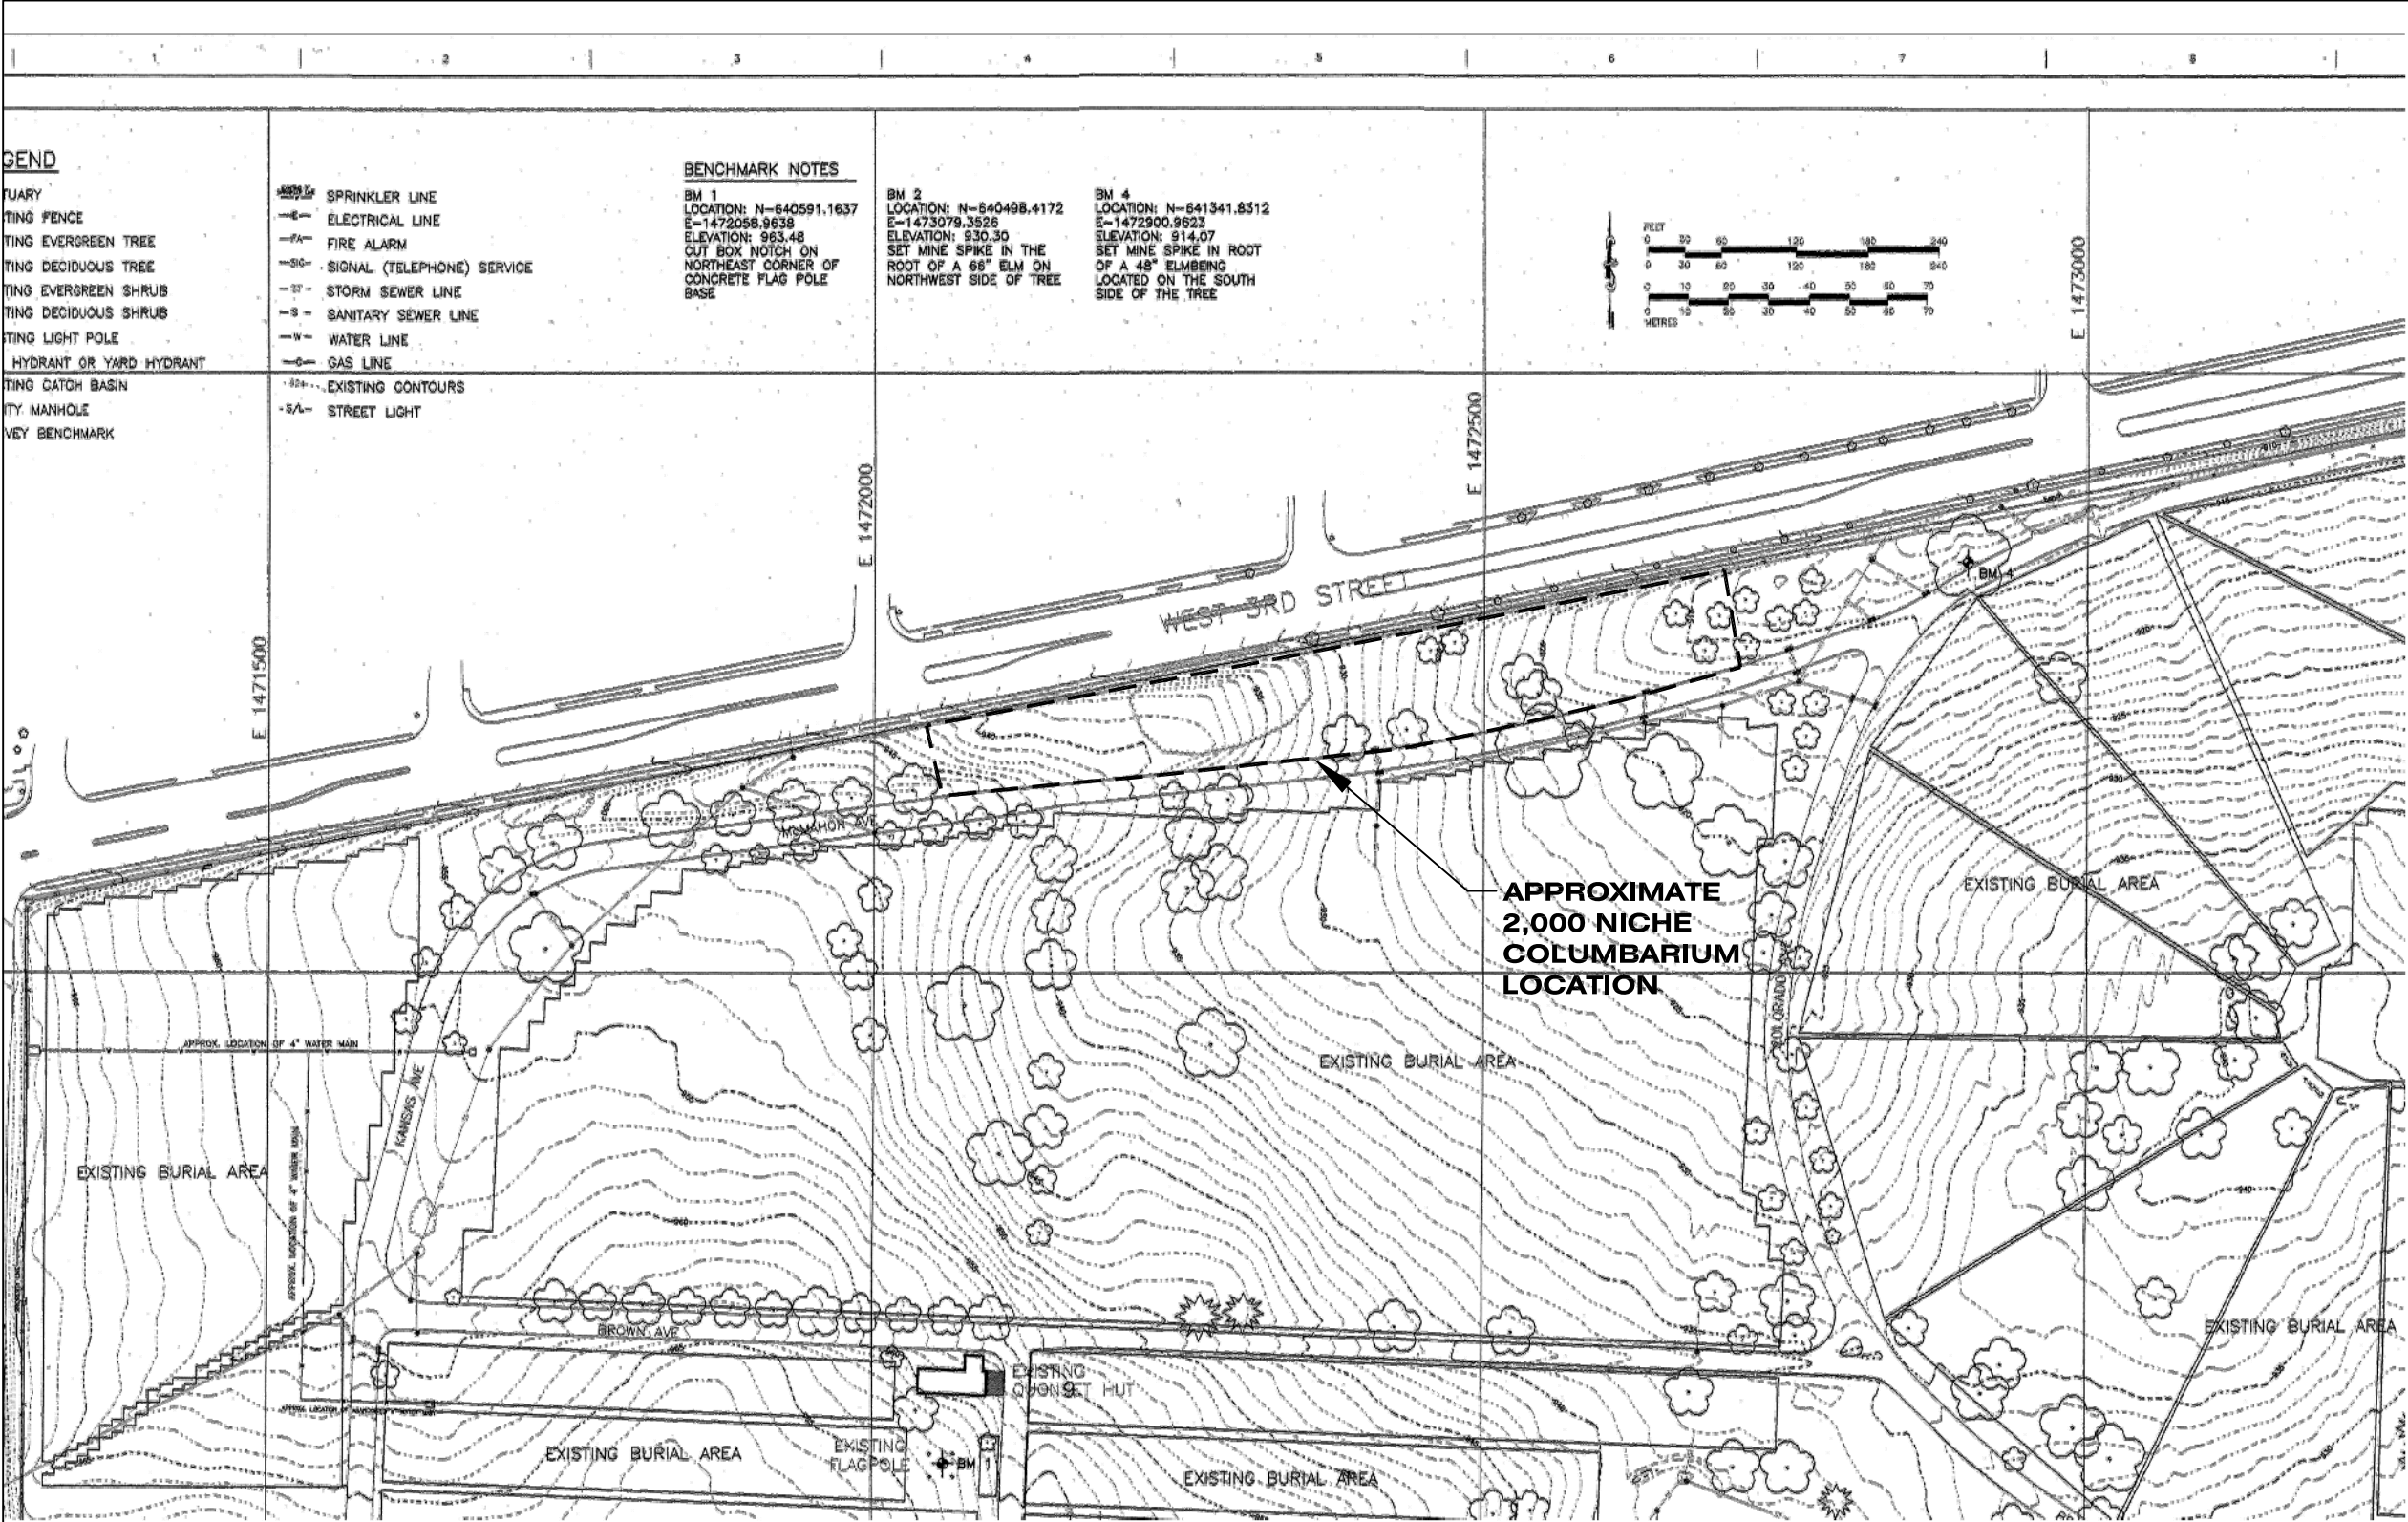

- NOTE:
- 1. COLUMBARIUM LAYOUT MUST SHIELD VISITORS FROM WEST 3RD STREET.
  - 2. ADDITIONAL REQUIREMENTS AND DETAILS WILL BE PROVIDED BY THE PROJECT MANAGER IN THE SCOPE OF WORK
  - 3. BASE DRAWING INFORMATION OBTAINED FROM NCA PROJECT 810CM3012 DESIGNED IN 1998.
  - 4. CONTRACTOR MUST OBTAIN AND VERIFY CURRENT SITE CONDITIONS AT THE PROPOSED PROJECT LOCATION.


SCALE: NOT TO SCALE

			Drawing Title		Project Title		Date		Department of Veterans Affairs 
			Overall Site Plan		2,000 Niche Columbarium (Request for Design Build Proposal)		NOV 15, 2011		
			Approved: Director Office of Construction Management		Building Number	Checked PO	Drawn JGM	Project No. 810CM3XXX	
Revisions			Approved: MSN Director		Location Dayton National Cemetery Dayton, OH		Drawing No. RFP-2 2 of 5		

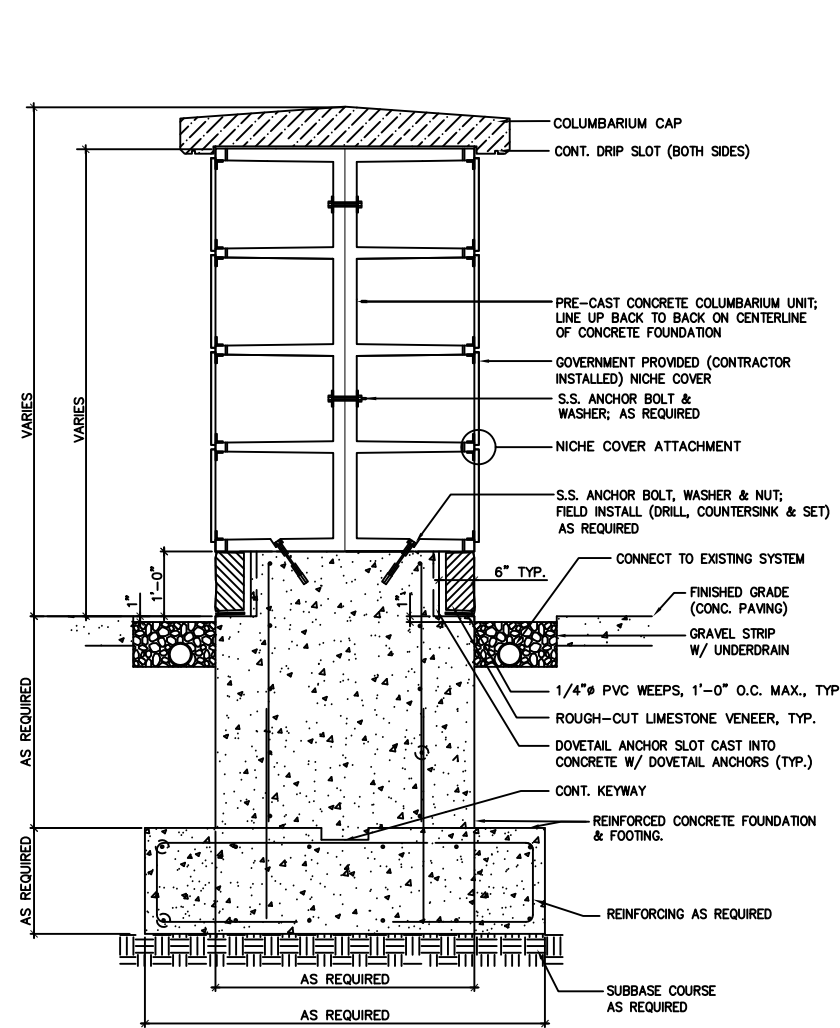

1 COLUMBARIUM WALL DOUBLE SECTION

SCALE NTS

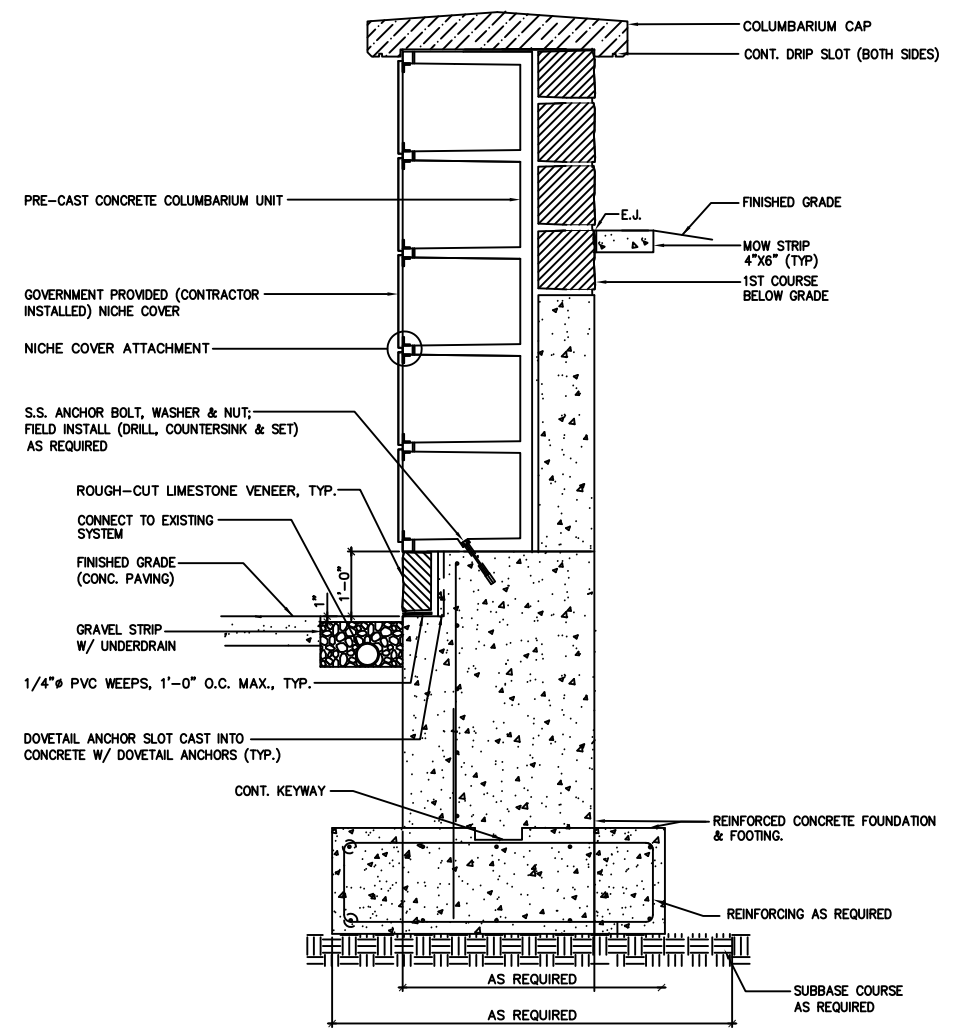

2 COLUMBARIUM WALL SINGLE SECTION

SCALE NTS


Revisions	Date


Drawing Title
Columbarium Details 1
Approved: Director Office of Construction Management
Approved: MSN Director

Project Title
2,000 Niche Columbarium (Request for Design Build Proposal)
Building Number
Location Dayton National Cemetery Dayton, OH


Date
NOV 15, 2011
Project No.
810CM3XXX
Drawing No.
RFP-3 3 of 5



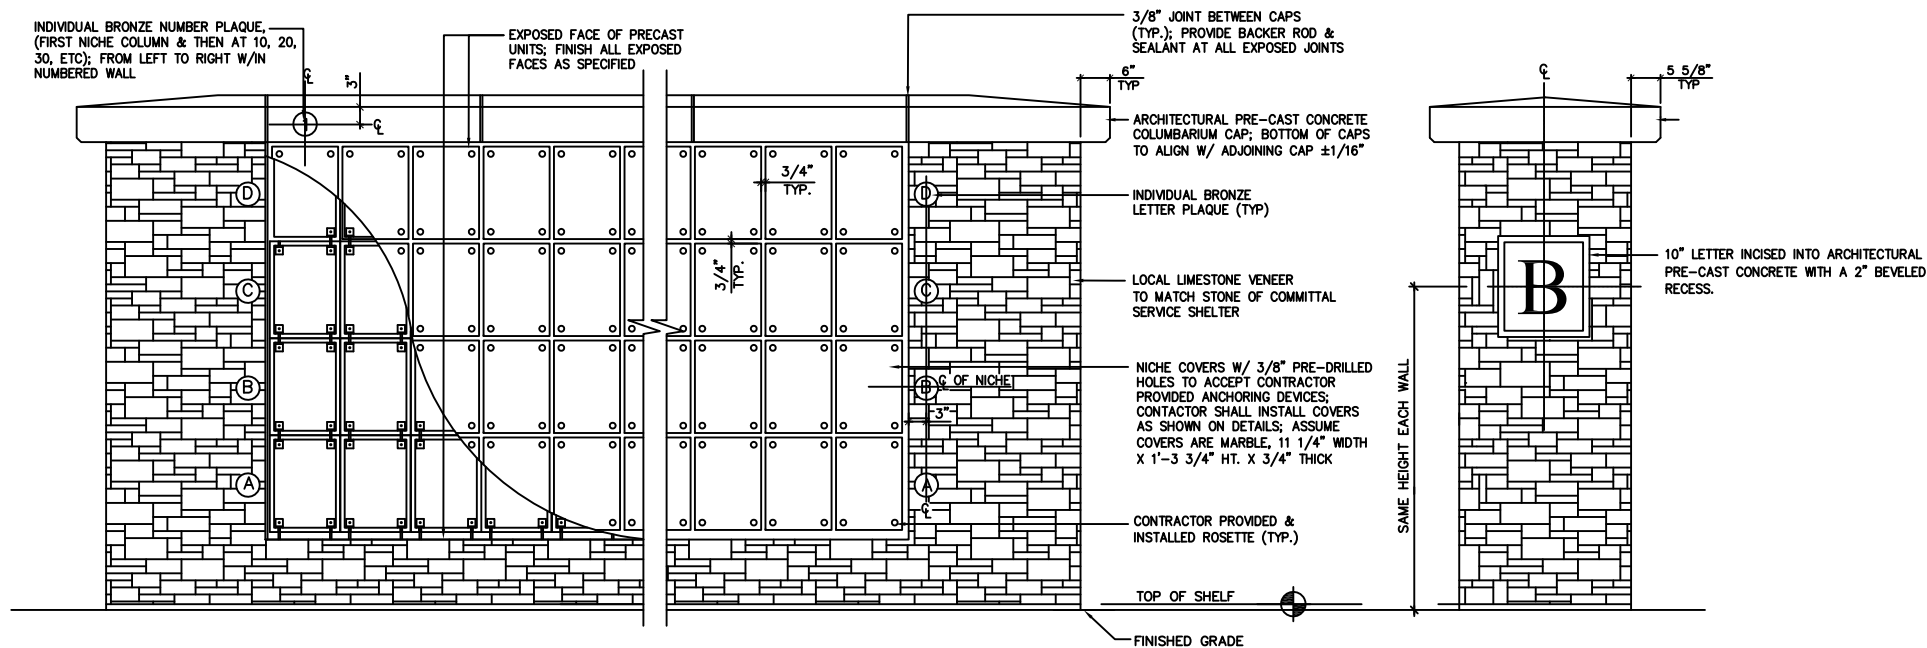


1 TYPICAL COLUMBARIUM WALL ELEVATION

SCALE NTS

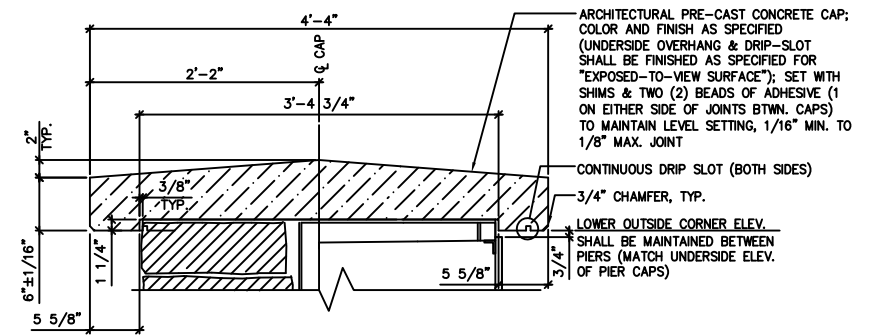


2 PRE-CAST COLUMB. CAP SINGLE

SCALE: NTS

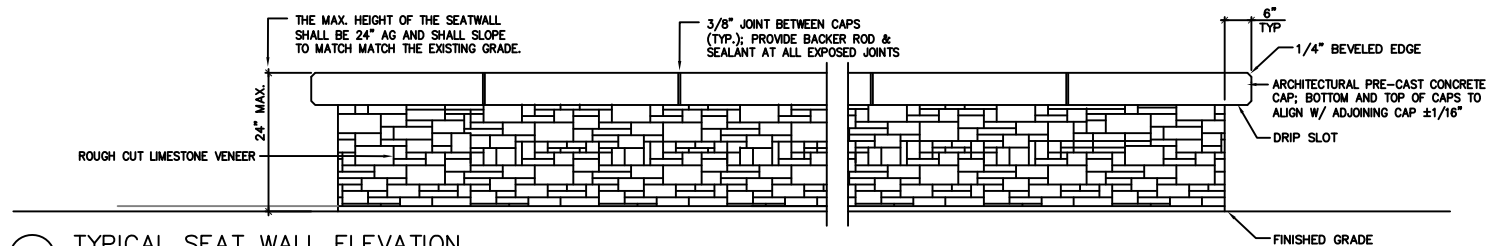

3 TYPICAL SEAT WALL ELEVATION


NTS

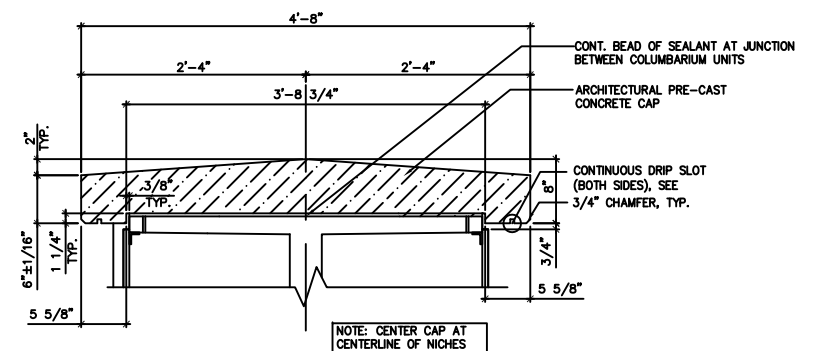


4 PRE-CAST COLUMB. CAP DOUBLE

NTS


			Drawing Title		Project Title		Date		Department of Veterans Affairs
			Columbarium Details 2		2,000 Niche Columbarium (Request for Design Build Proposal)		NOV 15, 2011		
							Project No. 810CM3XXX		
							Drawing No. RFP-4 4 of 5		
Approved: Division Chief		Building Number		Checked PO		Drawn JGM			
Approved: Service Director		Location Dayton National Cemetery Dayton, OH							
Revisions	Date								

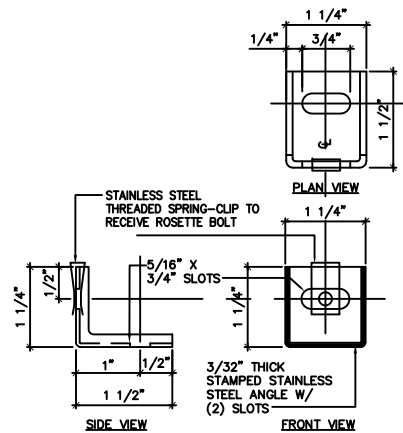


1 MOUNTING BRACKET  
NTS

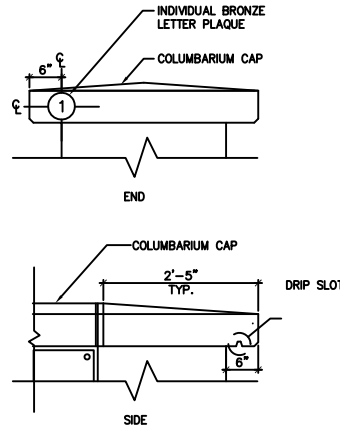


2 END CAP ENLARGEMENT  
NOT TO SCALE

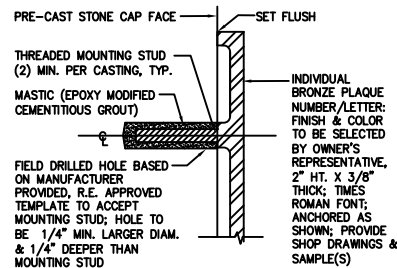


3 BRONZE NUMBER/LETTER PLAQUE  
N.T.S.

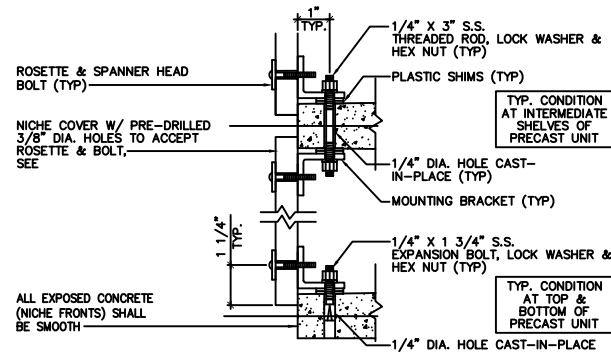


4 NICHE COVER ATTACHMENT  
NTS

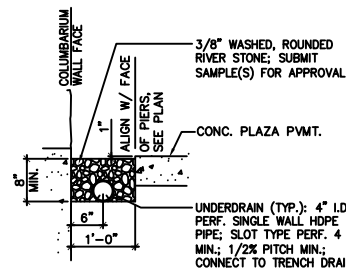


5 GRAVEL STRIP  
NTS

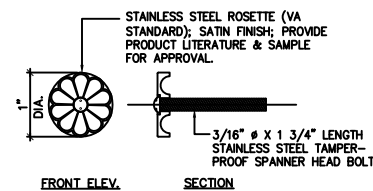



6 ROSETTES  
NTS

 


7 DRIP SLOT  
NTS

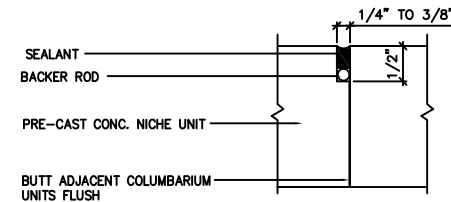

ENLARGED PLAN @ JOINT FOR UNITS EXPOSED TO VIEW  
NOT TO SCALE

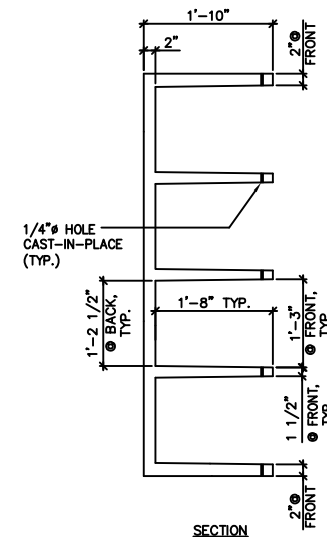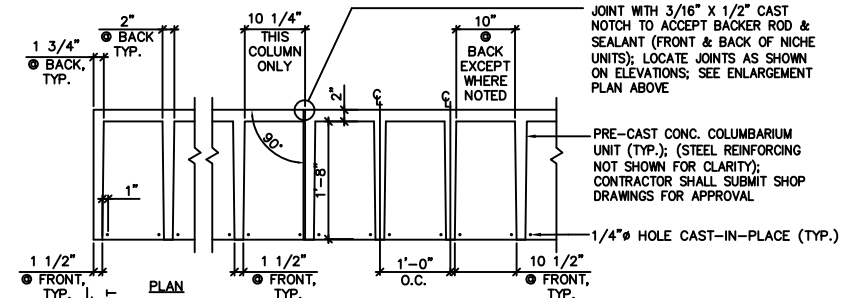

8 PRE-CAST CONCRETE COLUMBARIUM UNITS  
SCALE NTS

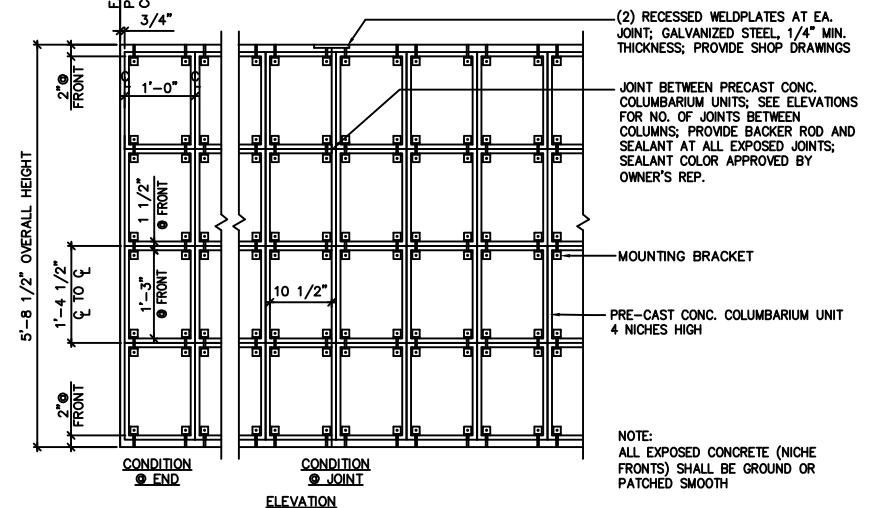

Revisions	Date

--

Drawing Title
Columbarium Details 3
Approved: Director Office of Construction Management
Approved: MSN Director

Project Title
2,000 Niche Columbarium (Request for Design Build Proposal)
Building Number
Location Dayton National Cemetery Dayton, OH

Date
NOV 15, 2011
Project No.
810CM3XXX
Drawing No.
RFP-5 5 of 5