


Department Of  
Veterans Affairs


HOUSTON NATIONAL CEMETERY  
HOUSTON, TEXAS

REPAIR CHAIN LINK FENCE, MAINTENANCE FACILITY  
PROJECT NUMBER 851-17-201


SHEET INDEX:

X-101	TITLE SHEET
D-101	DEMO PLAN
L-101	SITE PLAN
L-201	FENCE DETAILS

			NATIONAL CEMETERY ADMINISTRATION		Drawing Title <b>COVER SHEET &amp; SHEET INDEX</b>		Project Title <b>REPAIR CHAIN LINK FENCE</b>		Date <b>02/13/2017</b>		
					Approved: Division Chief		Building Number *****		Checked CFC		
Revisions		Date				Approved: Service Director		Location <b>HOUSTON NATIONAL CEMETERY</b>		DRAWING NO. <b>X-101</b> Dwg. 1 Of 4	

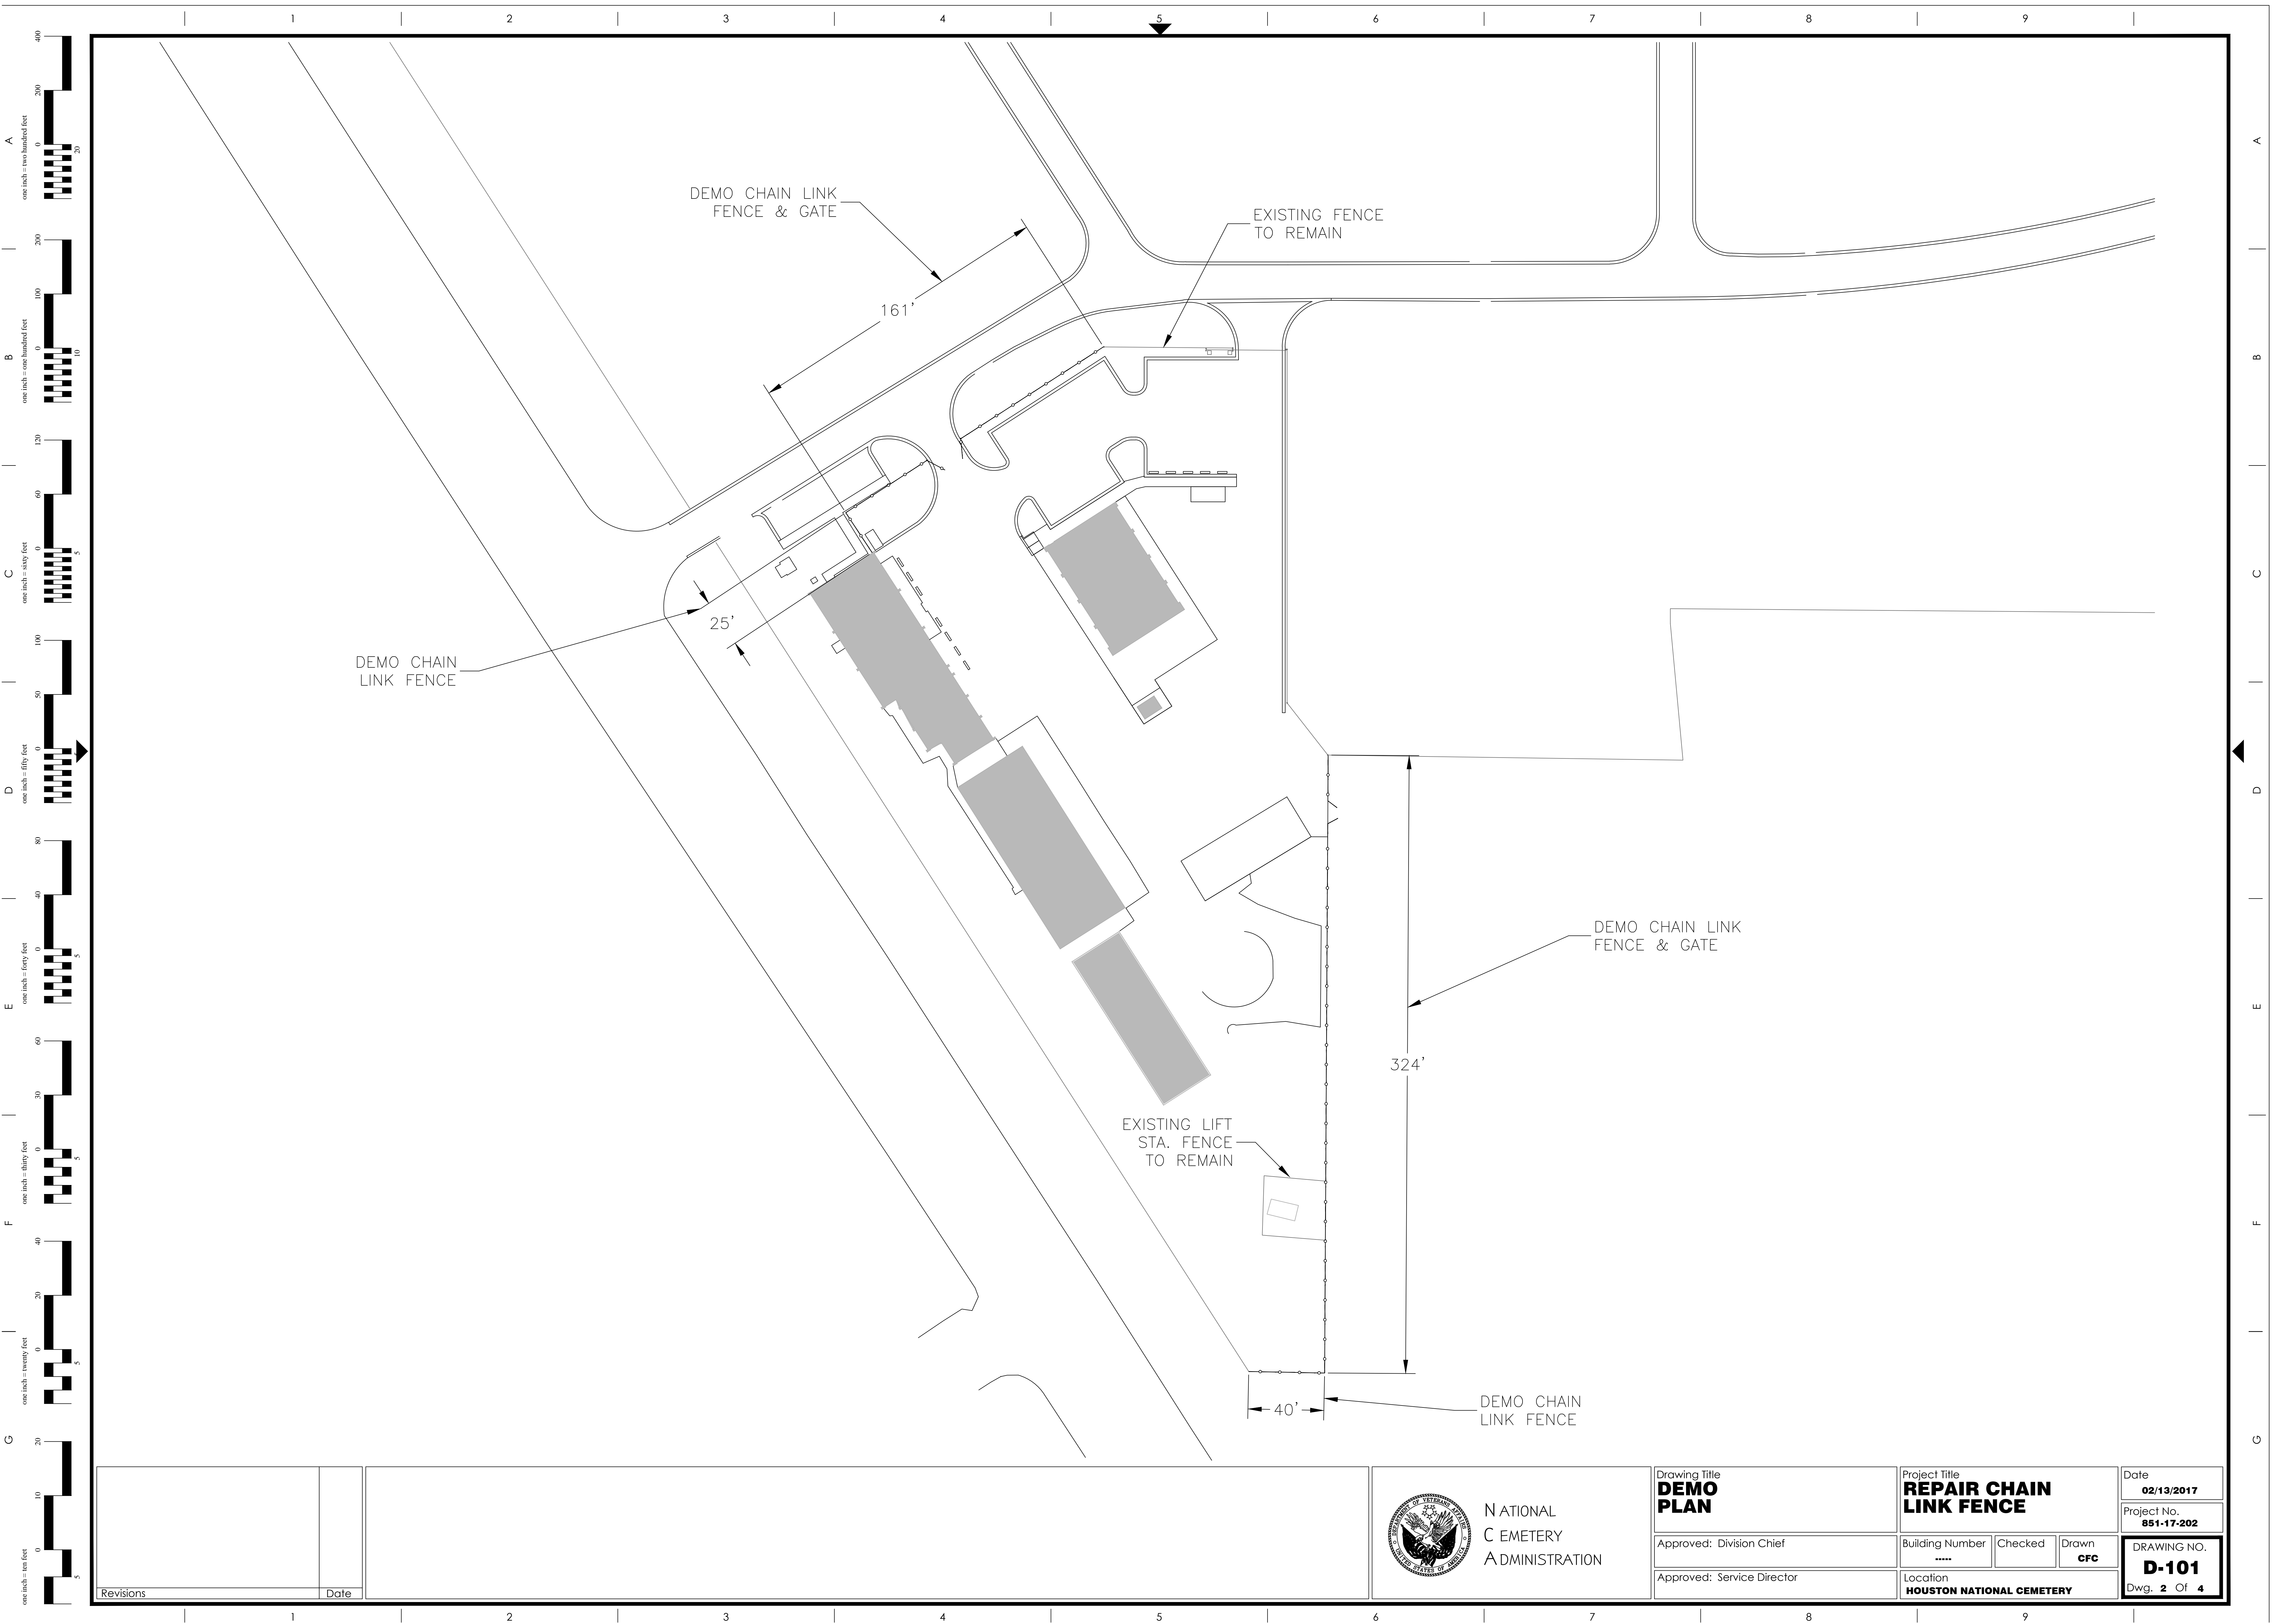

Revisions	Date




NATIONAL  
CEMETERY  
ADMINISTRATION

Drawing Title <b>DEMO PLAN</b>
Approved: Division Chief
Approved: Service Director

Project Title <b>REPAIR CHAIN LINK FENCE</b>		
Building Number *****	Checked	Drawn <b>CFC</b>
Location <b>HOUSTON NATIONAL CEMETERY</b>		

Date <b>02/13/2017</b>
Project No. <b>851-17-202</b>
DRAWING NO. <b>D-101</b>
Dwg. 2 Of 4

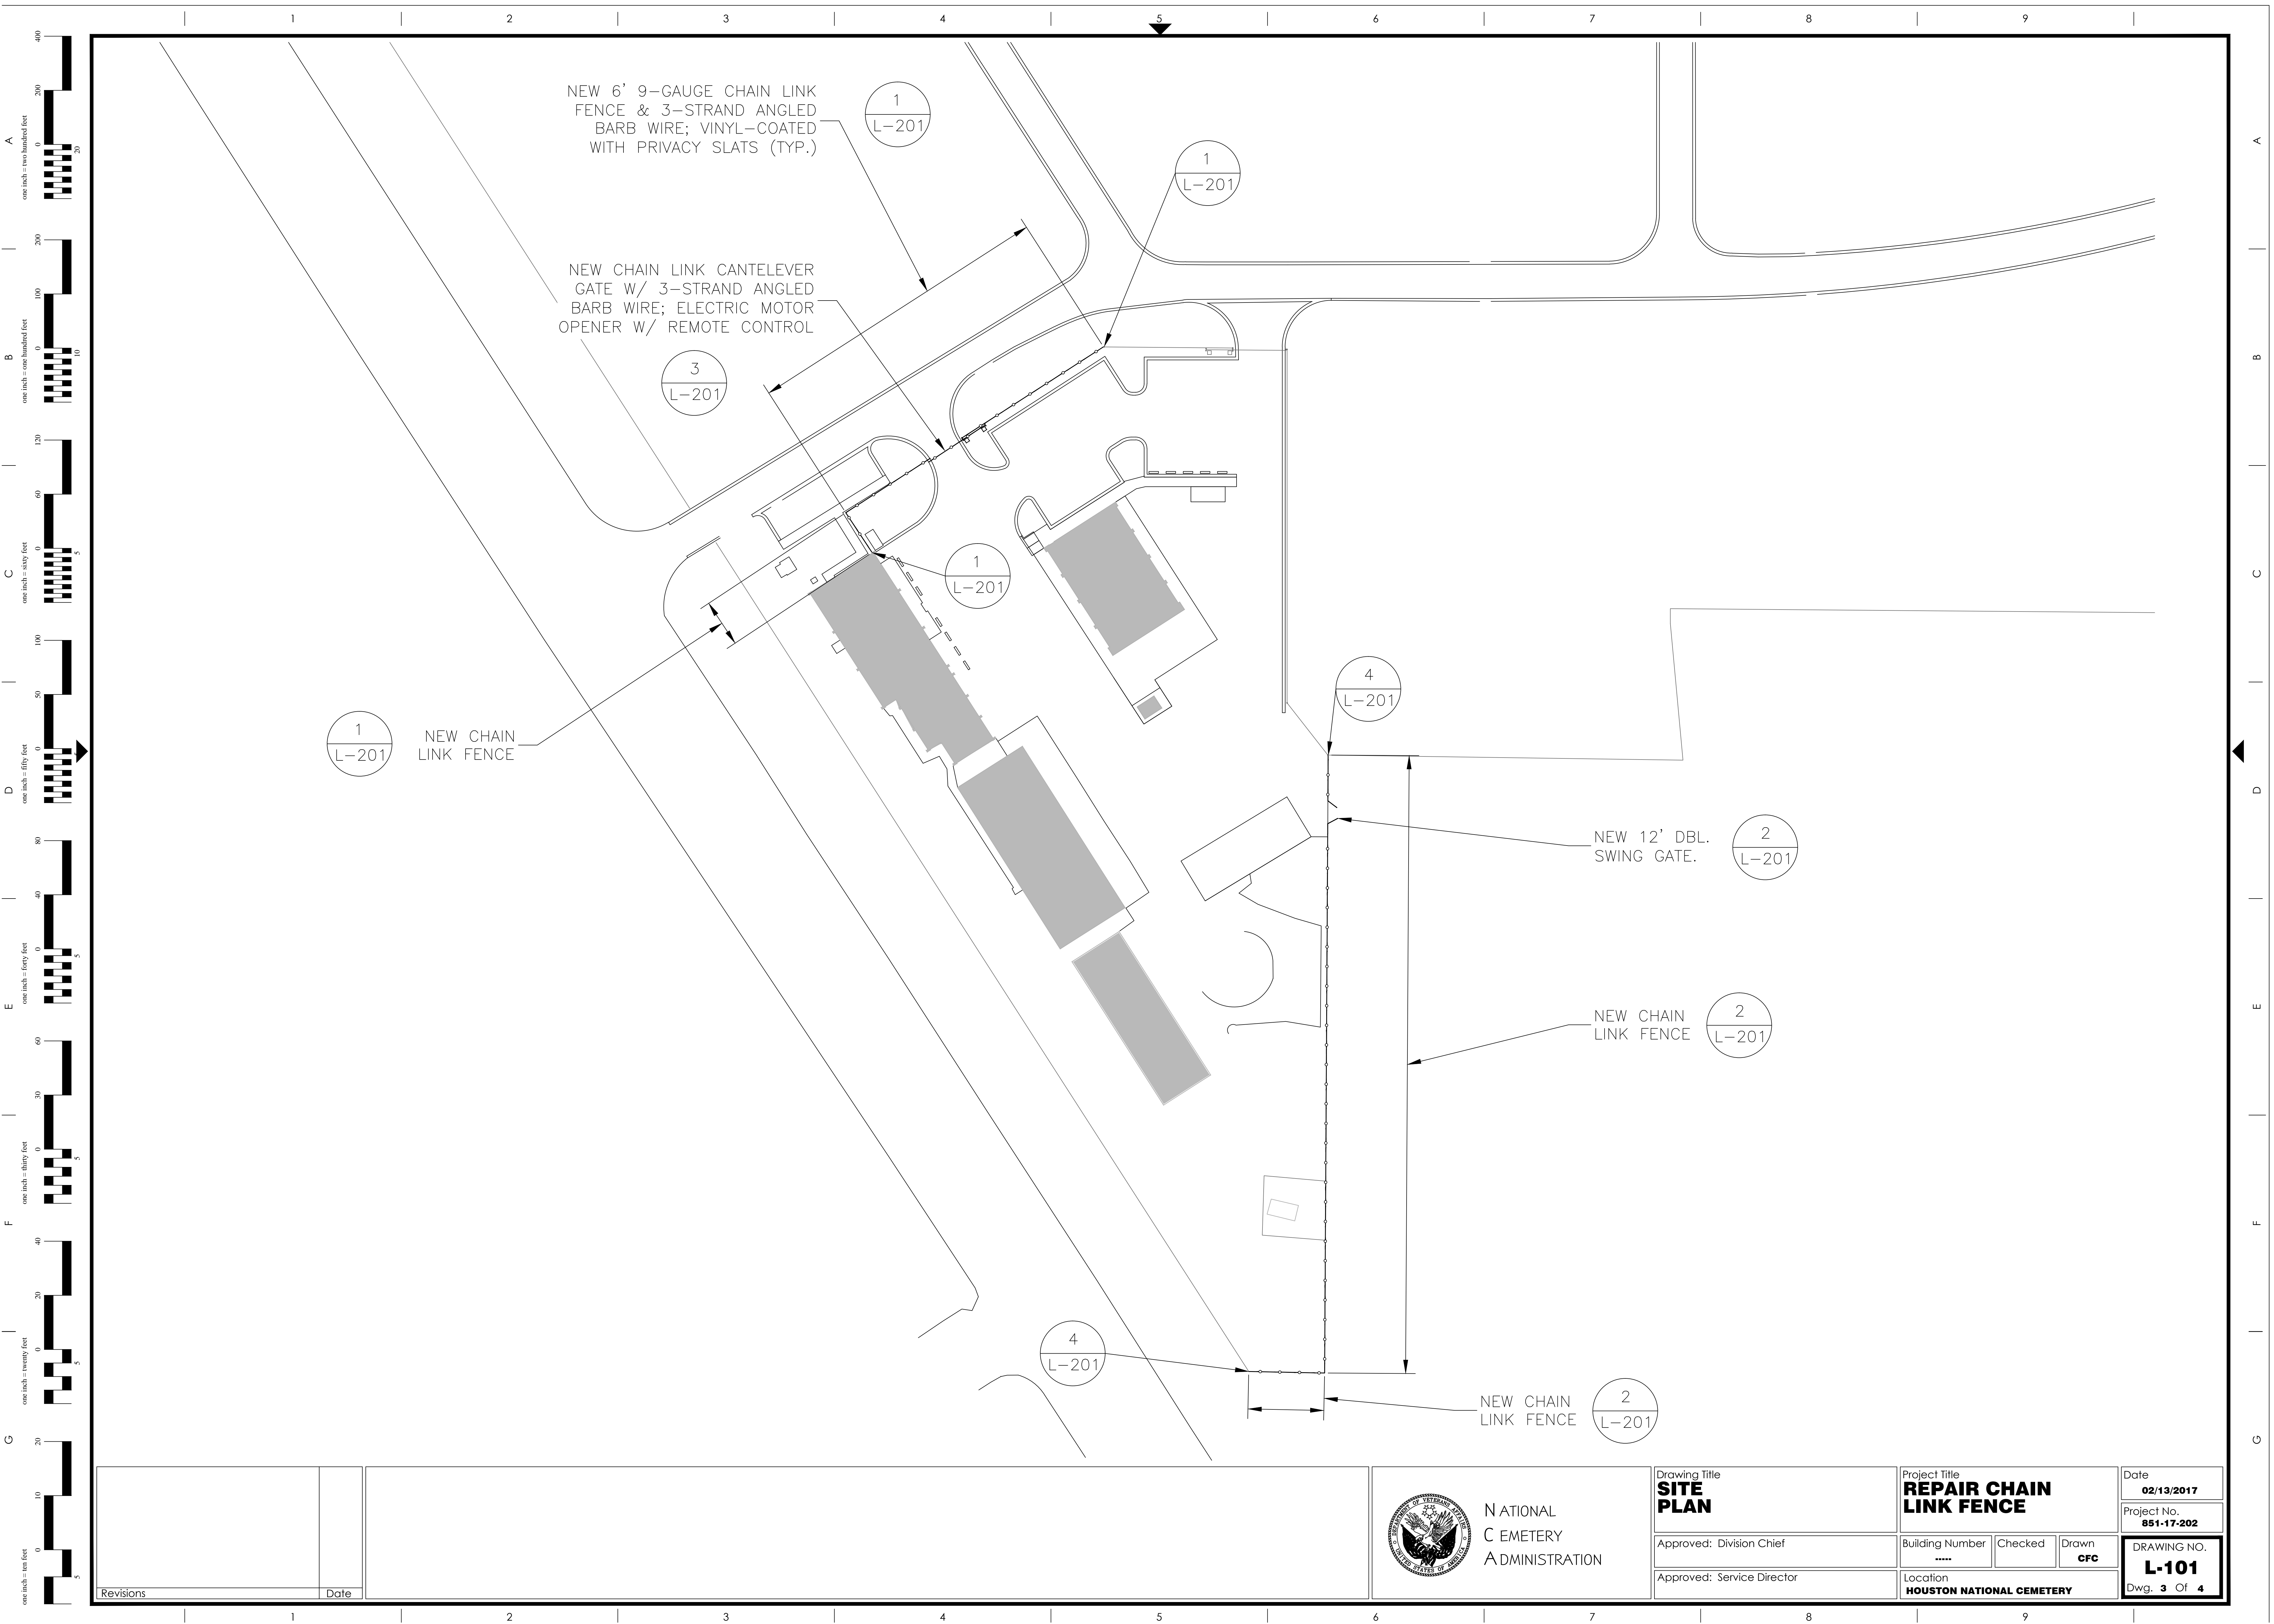

NEW 6' 9-GAUGE CHAIN LINK  
FENCE & 3-STRAND ANGLED  
BARB WIRE; VINYL-COATED  
WITH PRIVACY SLATS (TYP.)

NEW CHAIN LINK CANTELEVER  
GATE W/ 3-STRAND ANGLED  
BARB WIRE; ELECTRIC MOTOR  
OPENER W/ REMOTE CONTROL


NEW CHAIN  
LINK FENCE

NEW 12' DBL.  
SWING GATE.

NEW CHAIN  
LINK FENCE


NEW CHAIN  
LINK FENCE

<div>Revisions</div> <div>Date</div>				NATIONAL CEMETERY ADMINISTRATION		<div>Drawing Title</div> <b>SITE PLAN</b>		<div>Project Title</div> <b>REPAIR CHAIN LINK FENCE</b>		<div>Date</div> <b>02/13/2017</b>	
						Approved: Division Chief		Building Number *****		Checked	
						Approved: Service Director		Location <b>HOUSTON NATIONAL CEMETERY</b>		Drawn <b>CFC</b>	
										<div>DRAWING NO.</div> <b>L-101</b> <div>Dwg. 3 Of 4</div>	

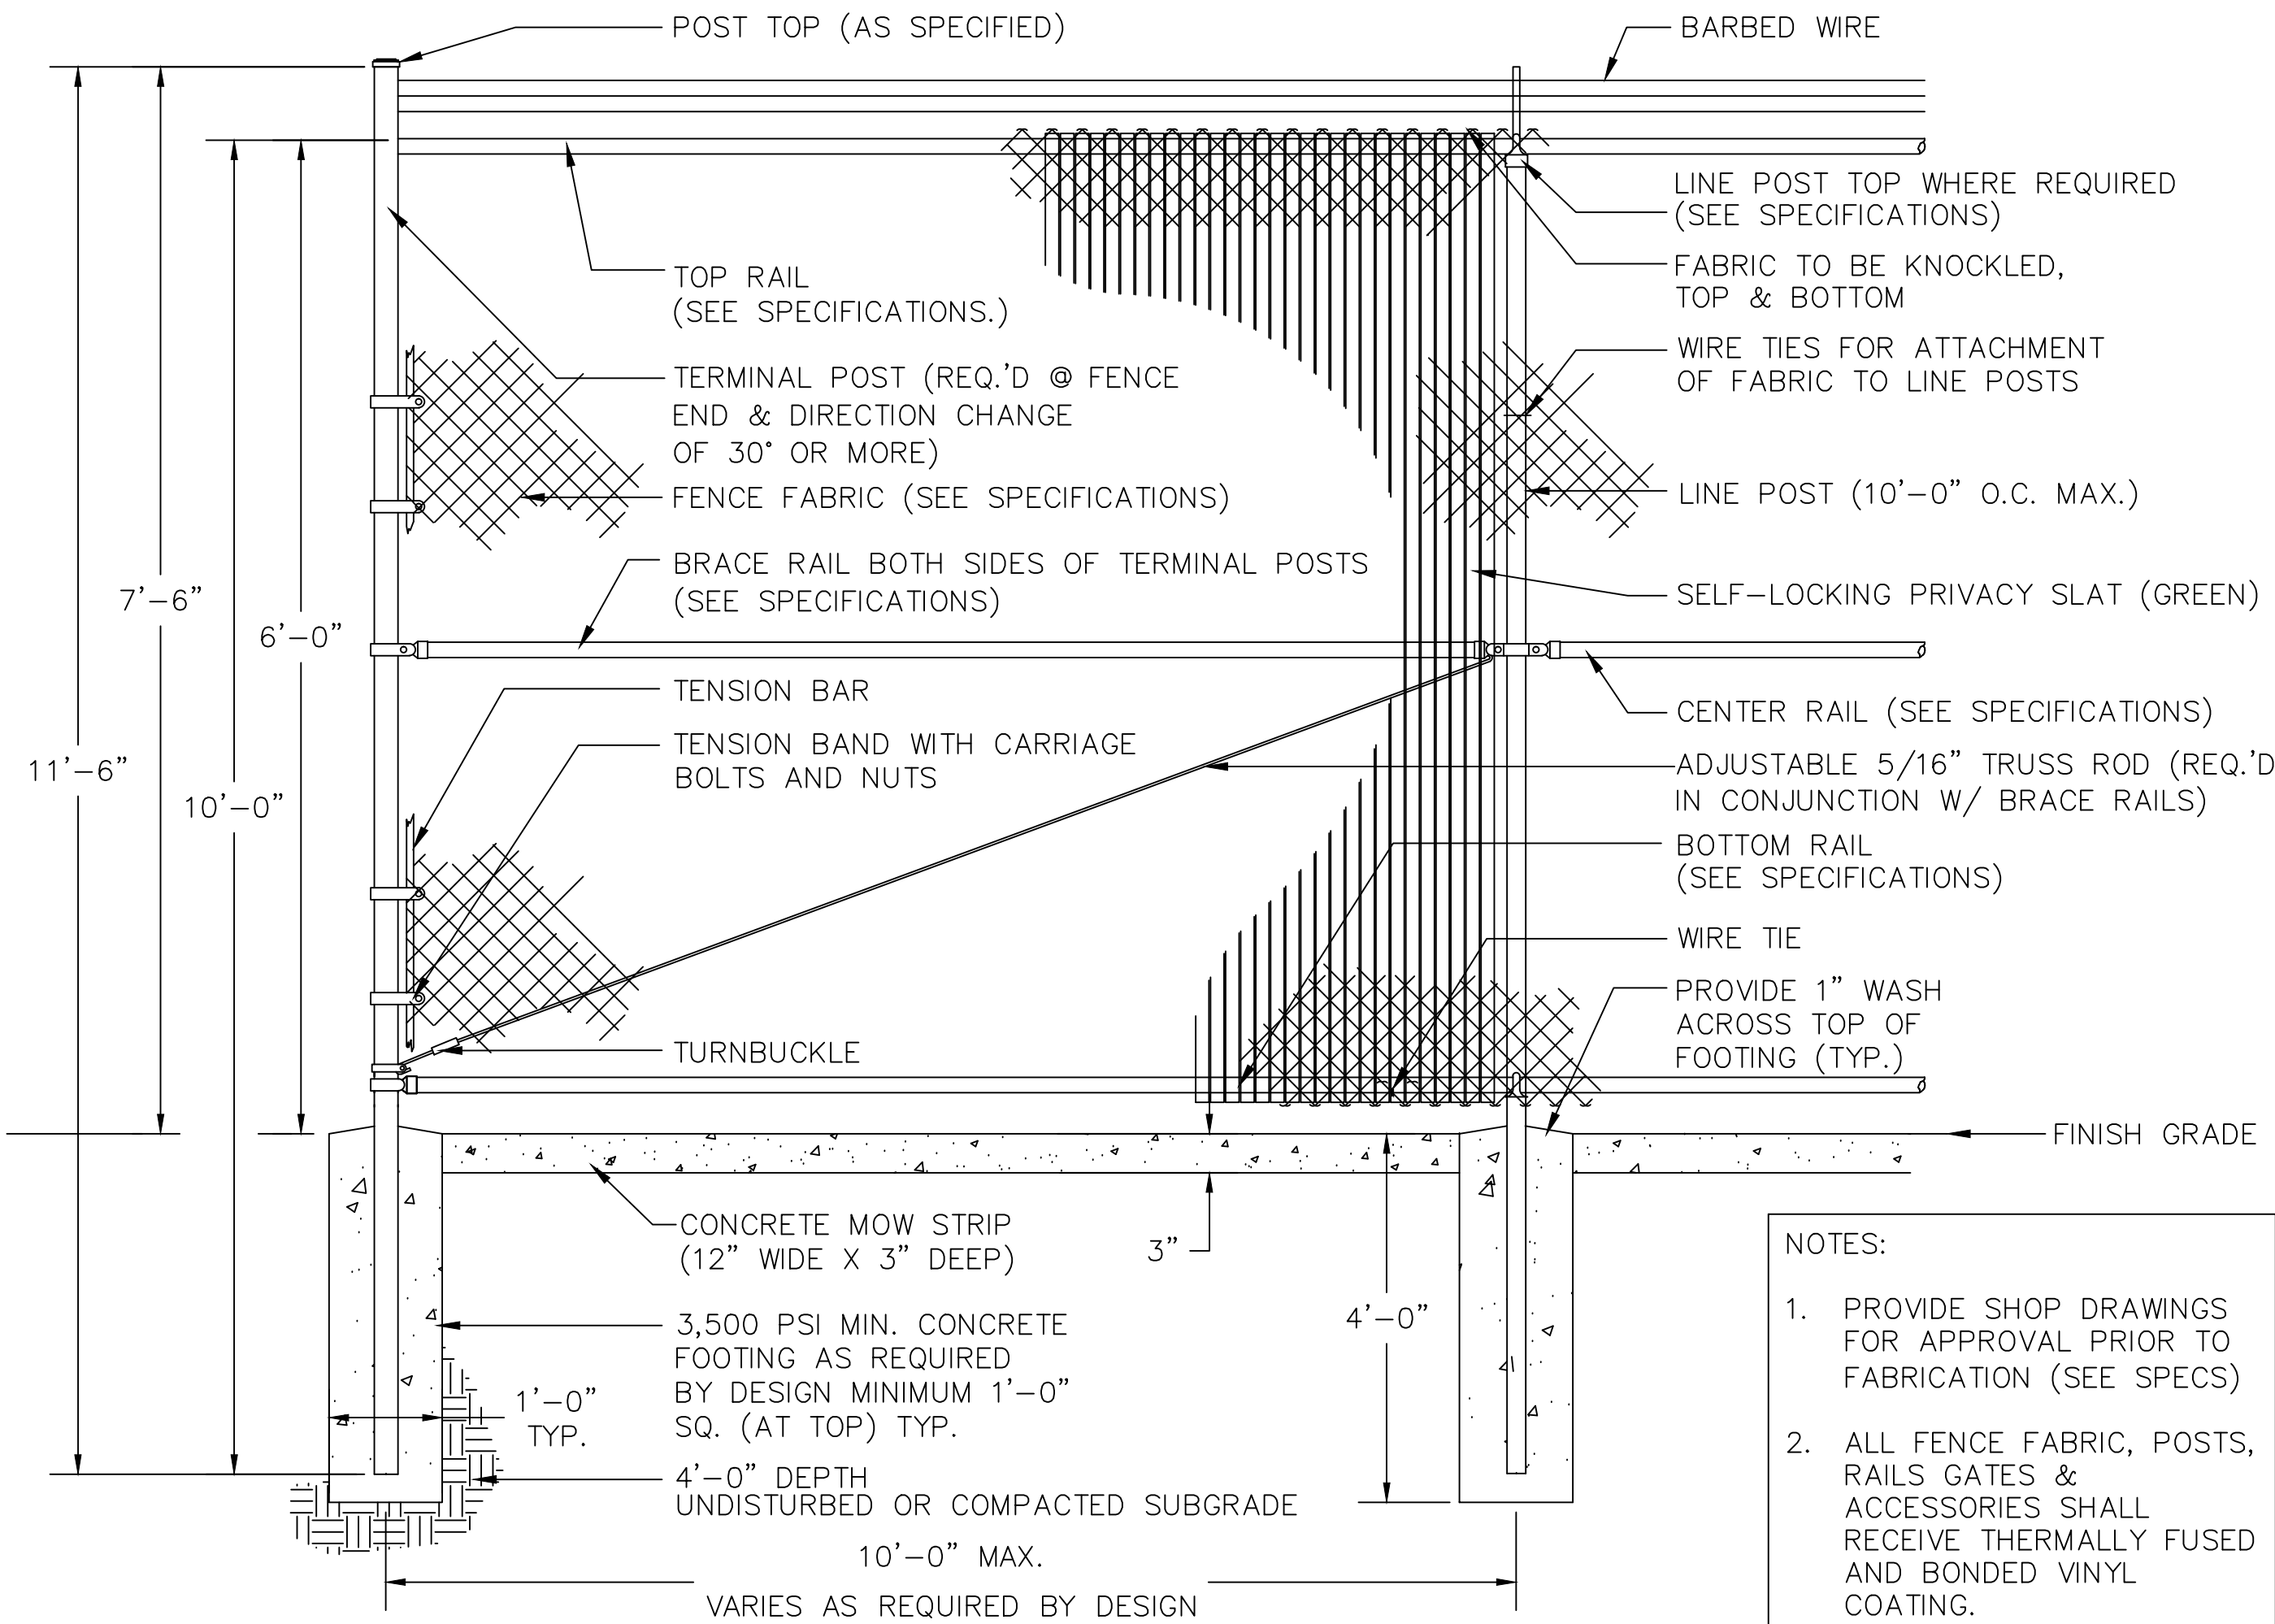


1 6' HT. CHAIN-LINK FENCE W/ BARBED WIRE

SCALE: NTS

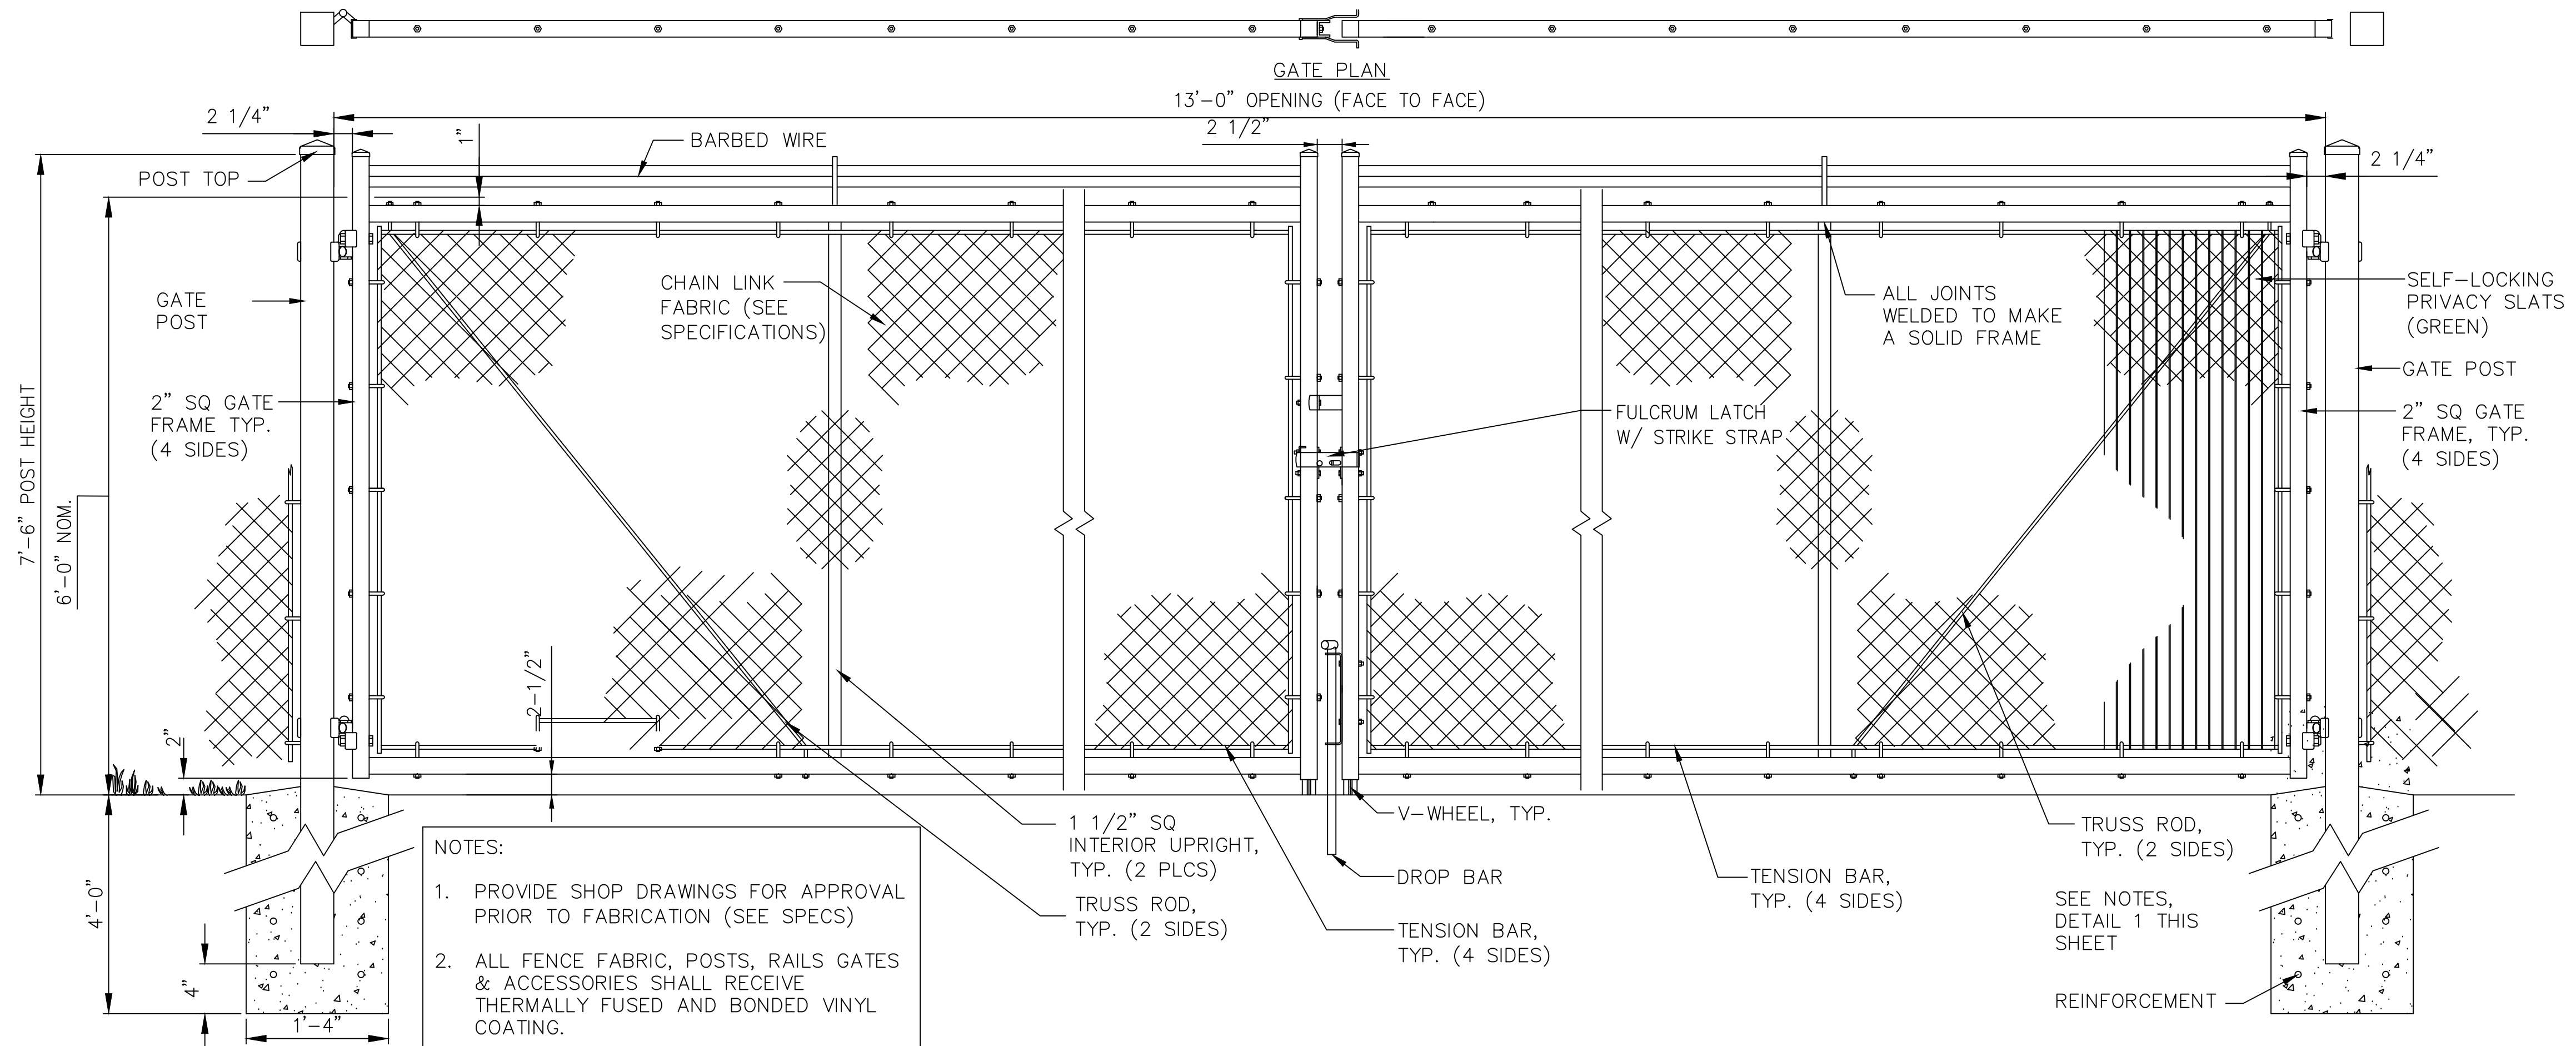


2 6' SWING GATE WITH BARB WIRE

SCALE: NTS

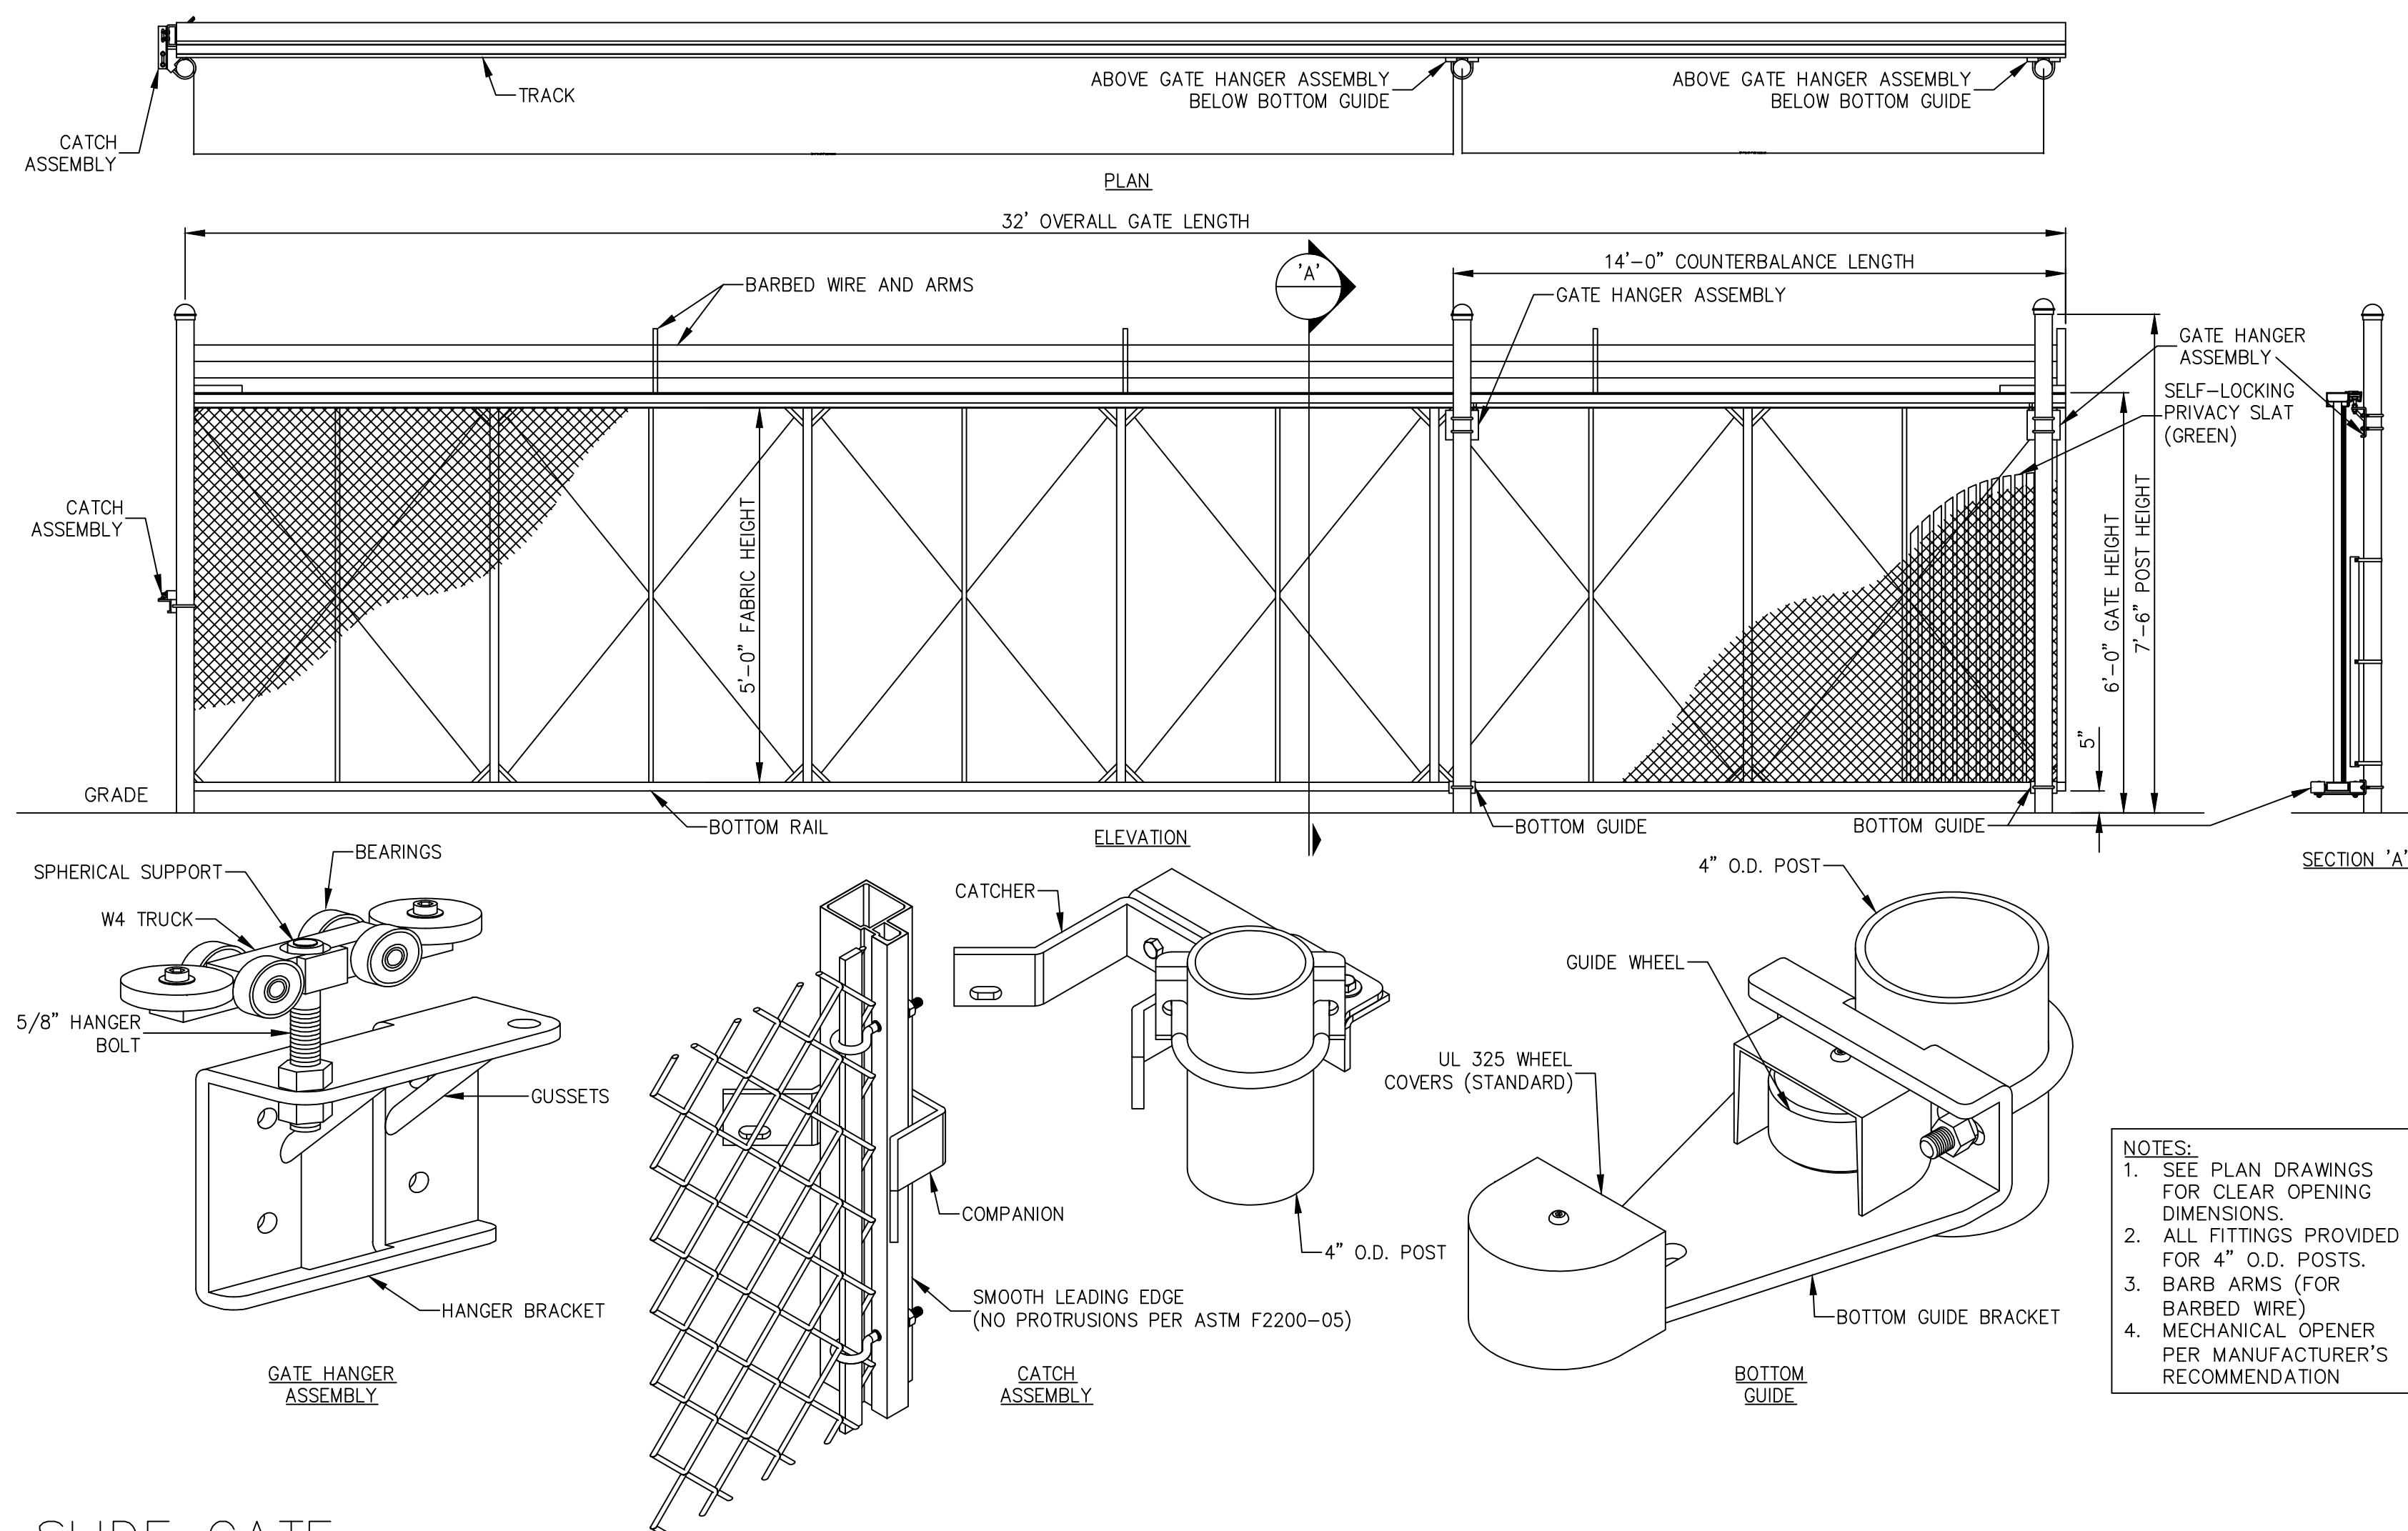

3 6' HT. SLIDE GATE

SCALE: NTS

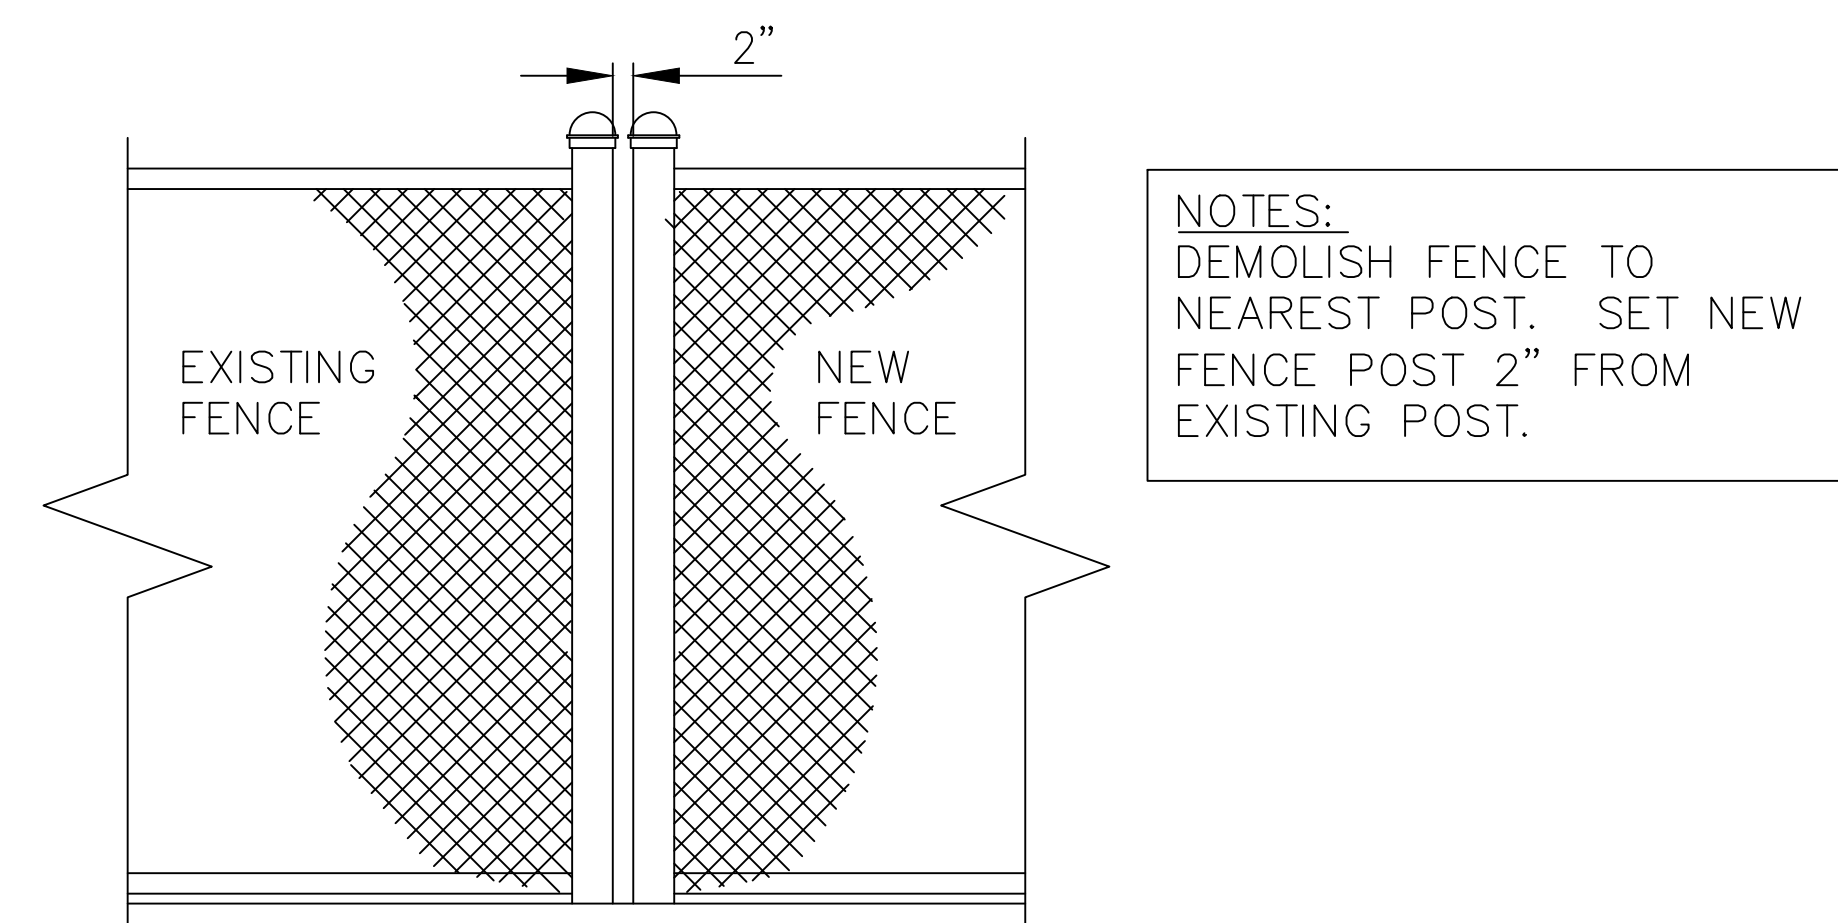

4 CONNECTION TO EXISTING FENCE

SCALE: NTS