


PARKING GARAGE AT STORAGE AND ELECTRICAL

WEST

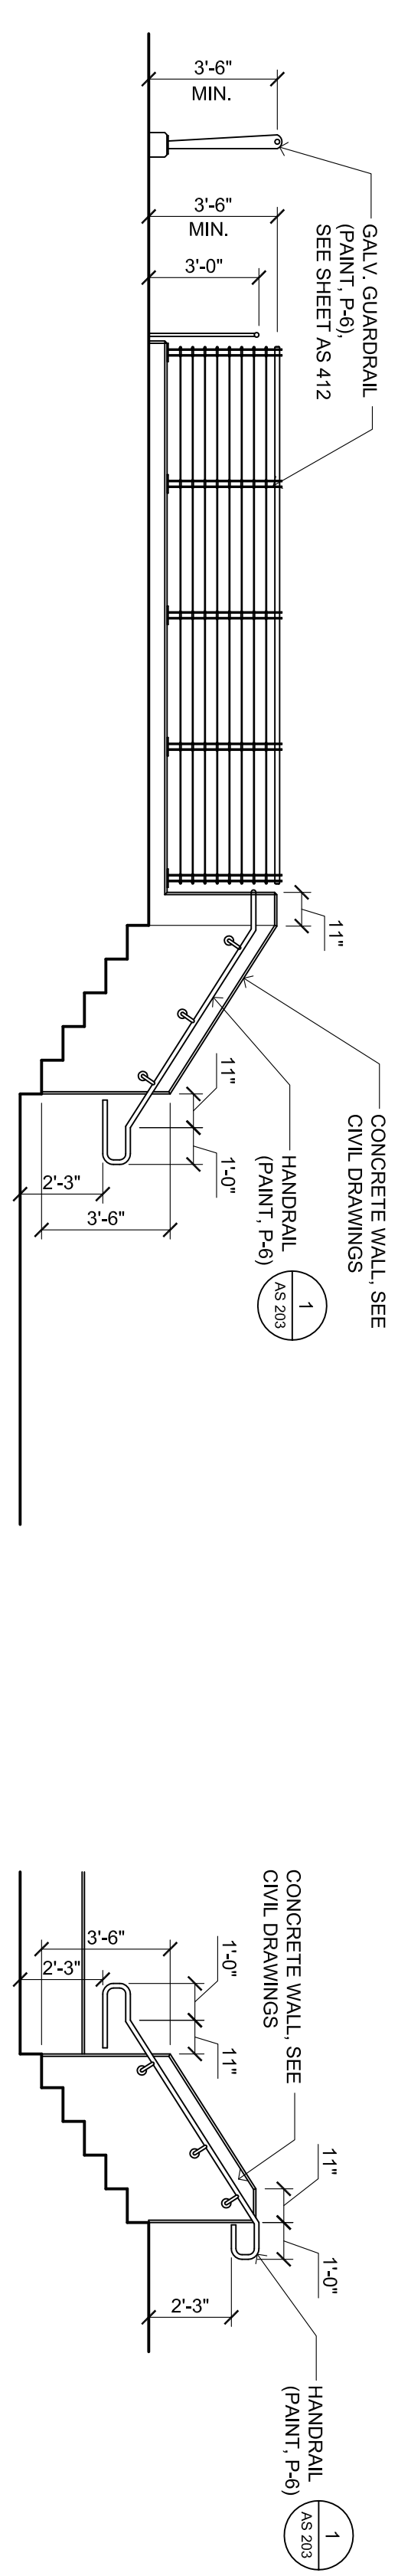


CONCRETE STAIRS AND HANDRAIL

EXTERIOR ELEVATIONS

SCALE: 1/4" = 1'-0"

NOTES:
1. SEE CIVIL DRAWINGS FOR WALL HEIGHTS AND DIMENSIONS.

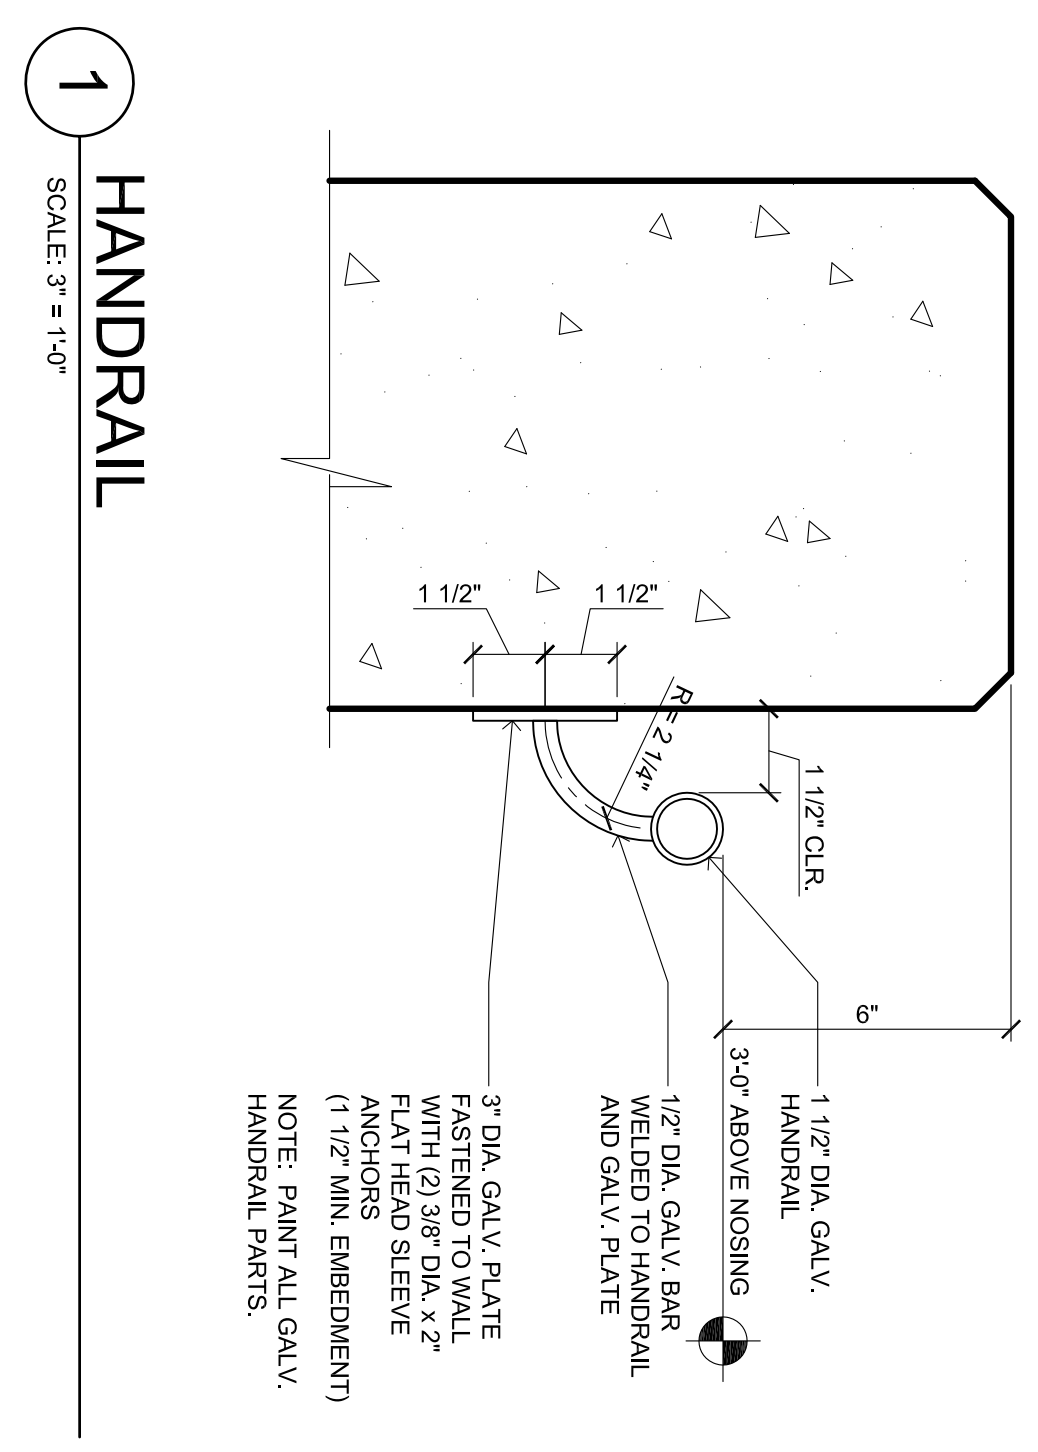

HANDRAIL

SCALE: 3/8" = 1'-0"

CONSTRUCTION DOCUMENTS - FINAL SUBMISSION

CONSULTANTS:		ARCHITECT/ENGINEERS:		CONSTRUCTION DOCUMENTS - FINAL SUBMISSION	
				Drawing Title	Project Title
				Exterior Elevations and Exterior Stairs	VA Northern California Health Care System
				-	Mental Health Parking Structure
				Approved Project Director	Location
					10355 Hospital Way, Mather, CA 95655
				Date	Checked
				05/19/2011	-
				Drawn	-
				Dwg. No.	AS 203
				40 of 122	
					Office of Construction and Facilities Management
					Department of Veterans Affairs