


## EAST ELEVATION

SCALE: 1/8" = 1'-0"

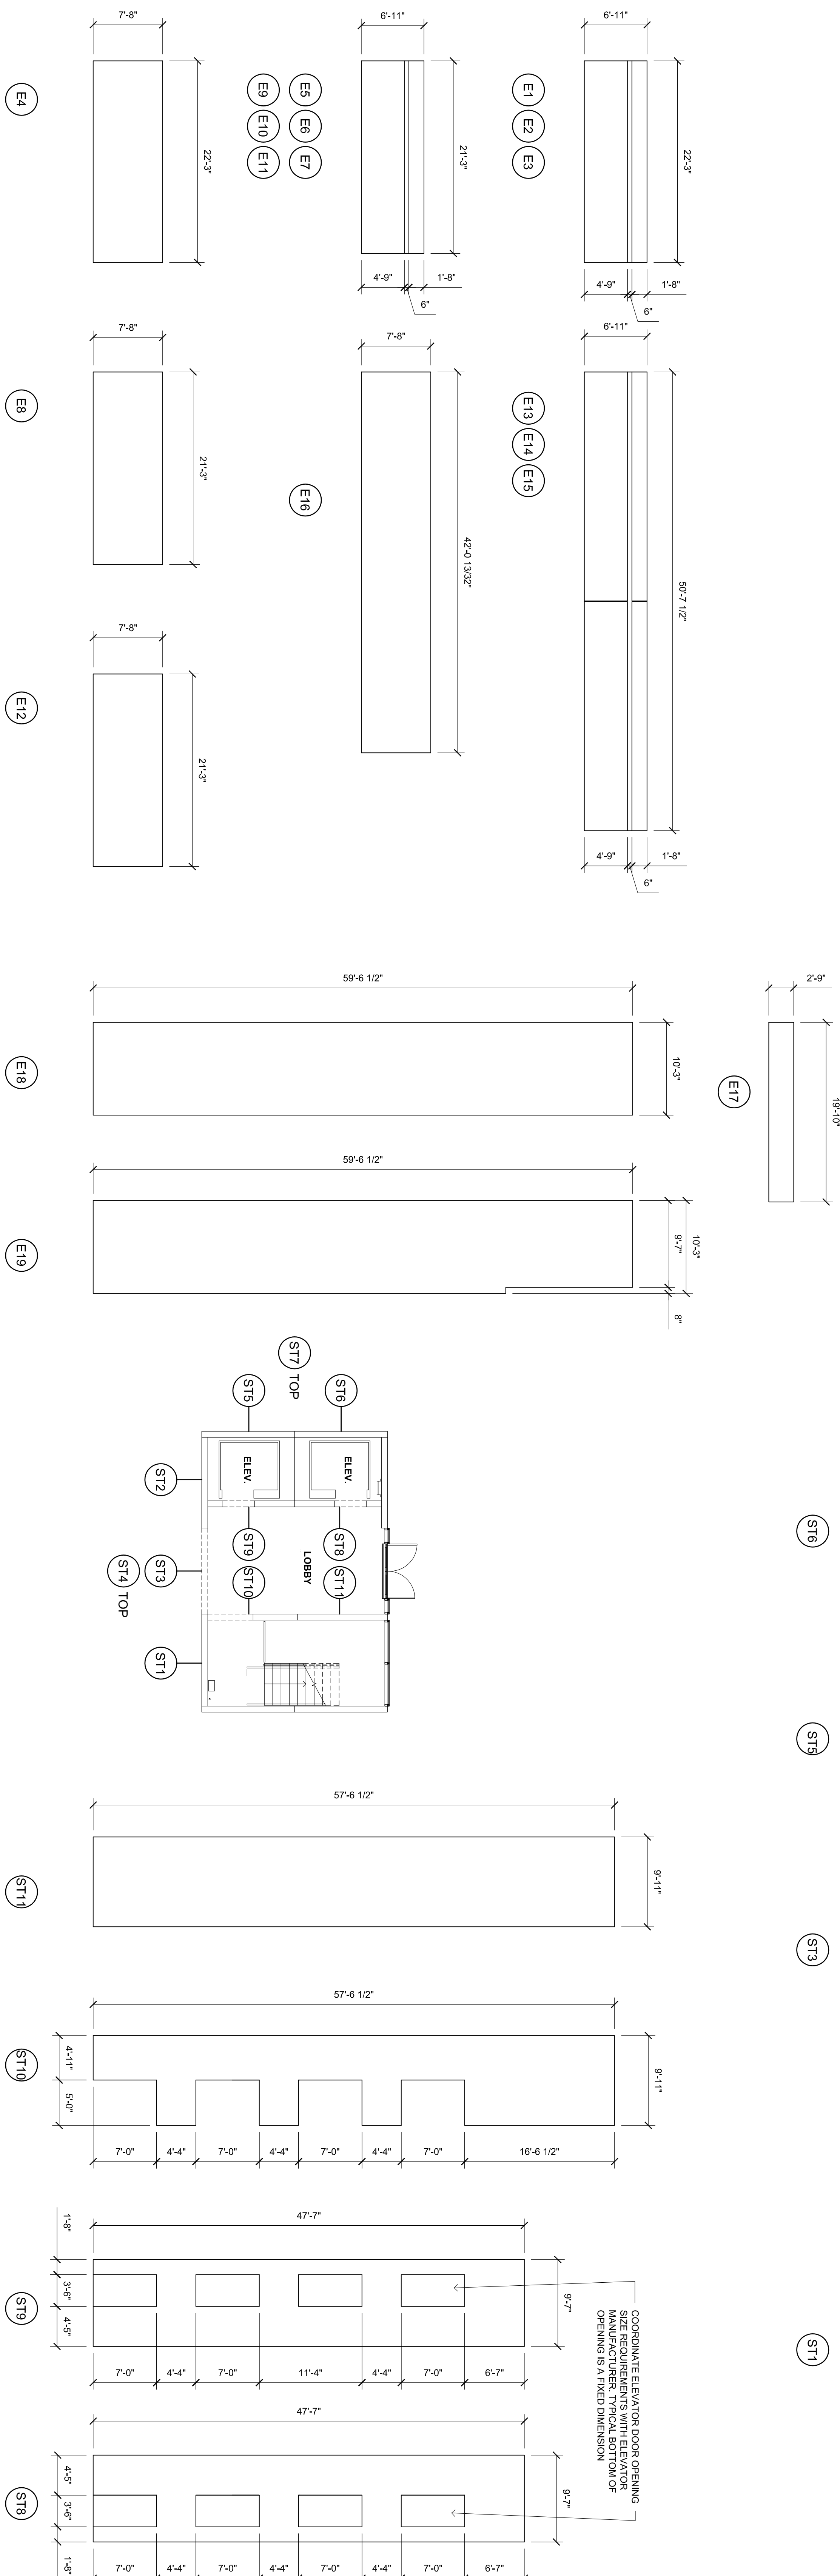

## PRECAST PANELS

SCALE: 1/8" = 1'-0"

## STAIR / ELEVATOR NO. 1

SCALE: 1/8" = 1'-0"

## CONSTRUCTION DOCUMENTS FINAL SUBMISSION

[illegible]