


three inches = one foot  
 one and one half inches = one foot  
 one inch = one foot  
 three quarters inch = one foot  
 one half inch = one foot  
 one eighth inch = one foot  
 one quarter inch = one foot  
 one eighth inch = one foot


1 2 3 4 5 6 7 8 9

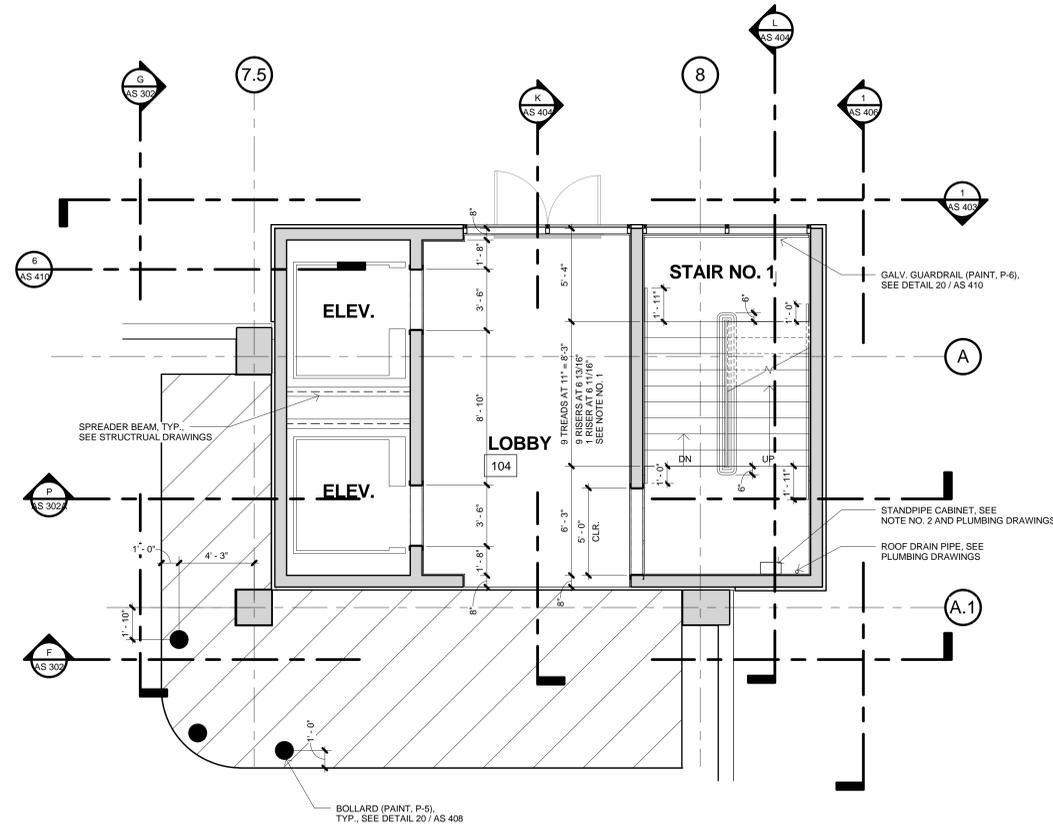

NORTH  
 2 ENLARGED STAIR NO. 1 AT SECOND LEVEL  
 1/4" = 1'-0"

FLOOR PLAN NOTES

- SEE ENLARGED STAIR NO. 1 AT GROUND LEVEL FOR DIMENSIONS NOT SHOWN.
- STANDPIPE CABINET SHALL BE UNLOCKED AT ALL TIMES.

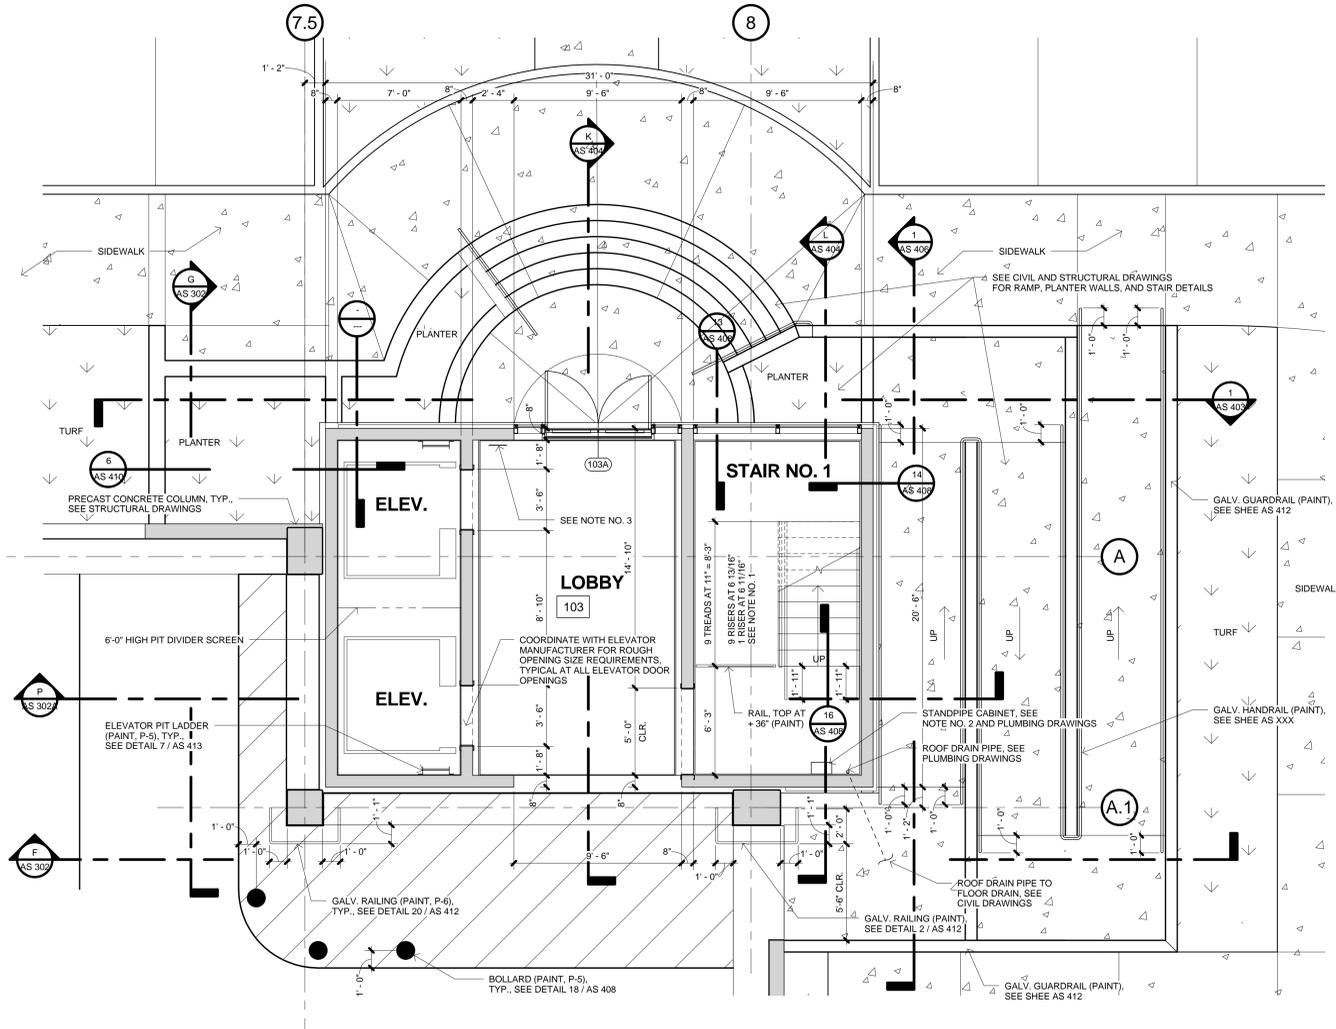

NORTH  
 1 ENLARGED STAIR NO. 1 AT GROUND LEVEL  
 1/4" = 1'-0"

FLOOR PLAN NOTES

- STAIR TREADS AND RISERS SHALL BE OF UNIFORM SIZE AND SHAPE. THE TOLERANCE BETWEEN THE LARGEST AND SMALLEST RISER HEIGHT OR BETWEEN THE LARGEST AND SMALLEST TREAD DEPTH SHALL NOT EXCEED 0.375 INCH (9.5mm) IN ANY FLIGHT OF STAIRS PER IBC CODE 1009.3.2.
- STANDPIPE CABINET SHALL BE UNLOCKED AT ALL TIMES.
- TACTILE SIGN STATING 'EXIT' PER IBC 1011.3 AND TO COMPLY WITH IBC 1011 AND ICC A117.1 FASTENED SECURELY TO WALL AT +4 INCHES A.F.F. TO CENTER OF SIGN.

WALL LEGEND

- PRECAST CONCRETE PANELS, SEE ARCHITECTURAL AND STRUCTURAL DETAILS FOR SIZE AND THICKNESS.

CONSTRUCTION DOCUMENTS - FINAL SUBMISSION

Revisions: 1 Date	CONSULTANTS:  		ARCHITECT/ENGINEERS:  825 W. Ashlin Ave. Clovis, CA 93212 TEL: (559) 345-0800 FAX: (559) 346-0800 E: FRAMPONTON@FCE-ENG.COM	Drawing Title: Enlarged Stair No. 1 Plans	Project Title: VA Northern California Health Care System Parking Structure	Project Number: 612 - CSI - 102	Office of Construction and Facilities Management 
				Approved: Project Director	Location: 10535 Hospital Way, Mather, CA 95655	Building Number: N/A	
				Date: 06/15/2011	Checked: ECF	Drawing: RAT	Drawing Number: AS 401
						Dwg. 51 of 122	