

three inches = one foot
one and one half inches = one foot
one inch = one foot
three quarters inch = one foot
one half inch = one foot
three eighths inch = one foot
one quarter inch = one foot
one eighth inch = one foot

DOOR SCHEDULE


NUMBER	DOOR		SIZE		FRAME		DETAILS			FIRE RATING	HARDWARE	REMARKS
	TYPE	MATERIAL	WIDTH	HEIGHT	TYPE	MATERIAL	HEAD	JAMB	SILL			
101A	O.H.	ST	10'-0"	8'-0"	ST	ST	6 / AS 414	10 / AS 414	-----	NO	SEE NOTE 6	OVERHEAD DOOR
101B	A	HM	3'-0"	7'-0"	A	HM	9 / AS 414	9 / AS 414	-----	NO	HW-5	
102A	B	HM	3'-0"	7'-0"	A	HM	9 / AS 414	9 / AS 414	-----	NO	HW-5	
103A	C	AL	DBL 3'-0"	7'-0"	C	AL	10 / AS 408	10 / AS 408	11 / AS 408	NO	HW-8A	
107A	A	HM	3'-6"	7'-0"	A	HM	13 / AS 414	13 / AS 414	14 / AS 414	YES	HW-5	90 MINUTE FIRE RATING, SEE NOTE NO. 2.

DOOR SCHEDULE ABBREVIATIONS

HM HOLLOW METAL
ALUM ALUMINUM
ST STEEL


DOOR SCHEDULE NOTES

1. PAINT ALL EXPOSED EDGES OF HOLLOW METAL DOORS AND FRAMES. DOOR SHALL BE SELF-CLOSING, SELF-LOCKING, AND LABELED.
2. ALL DOORS TO BE 1 3/4" THICK.
3. PROVIDE KICK PLATE AT MACHINE ROOM DOOR (EXTERIOR ONLY).
4. SEE SPECIFICATIONS FOR DOOR HARDWARE.
5. INTERIOR MOUNTED SLIDE LOCK. PAD LOCK BY VA.

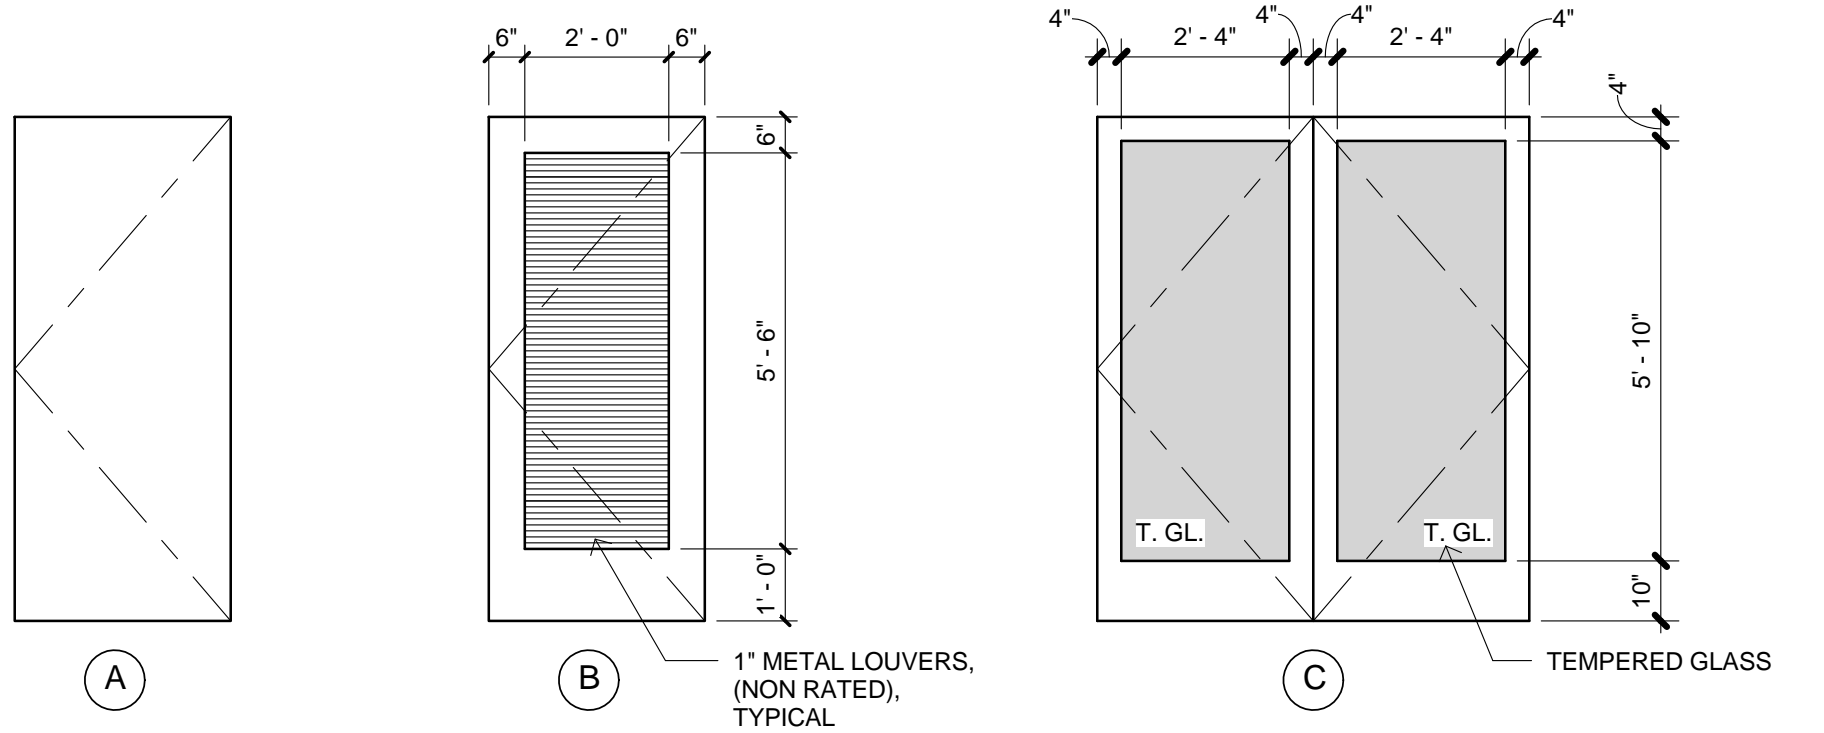


DOOR TYPES

N.T.S.

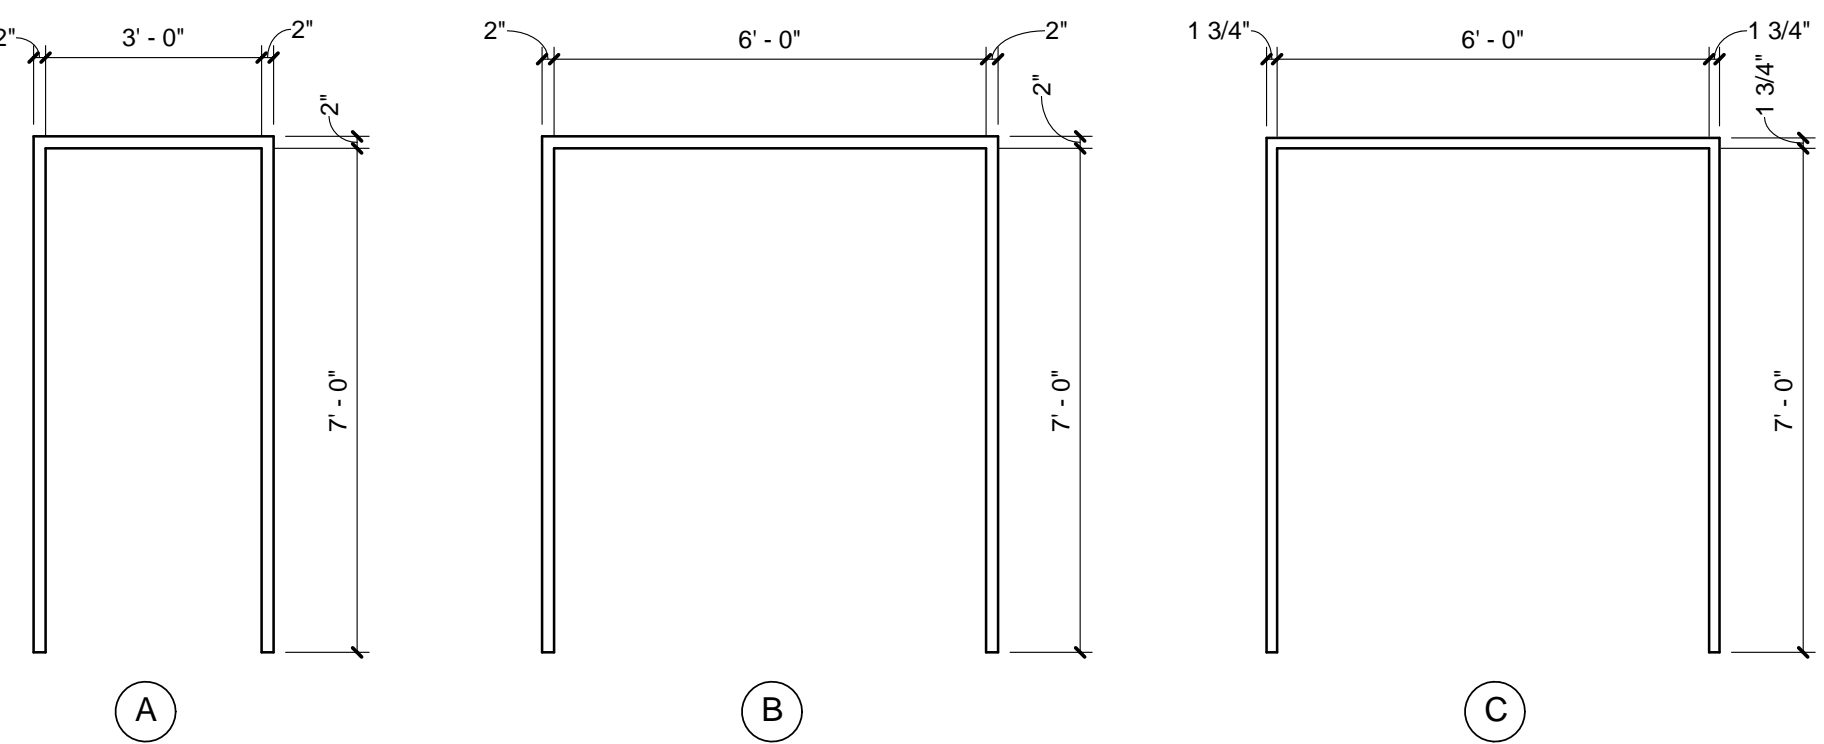

FRAME TYPES

N.T.S.

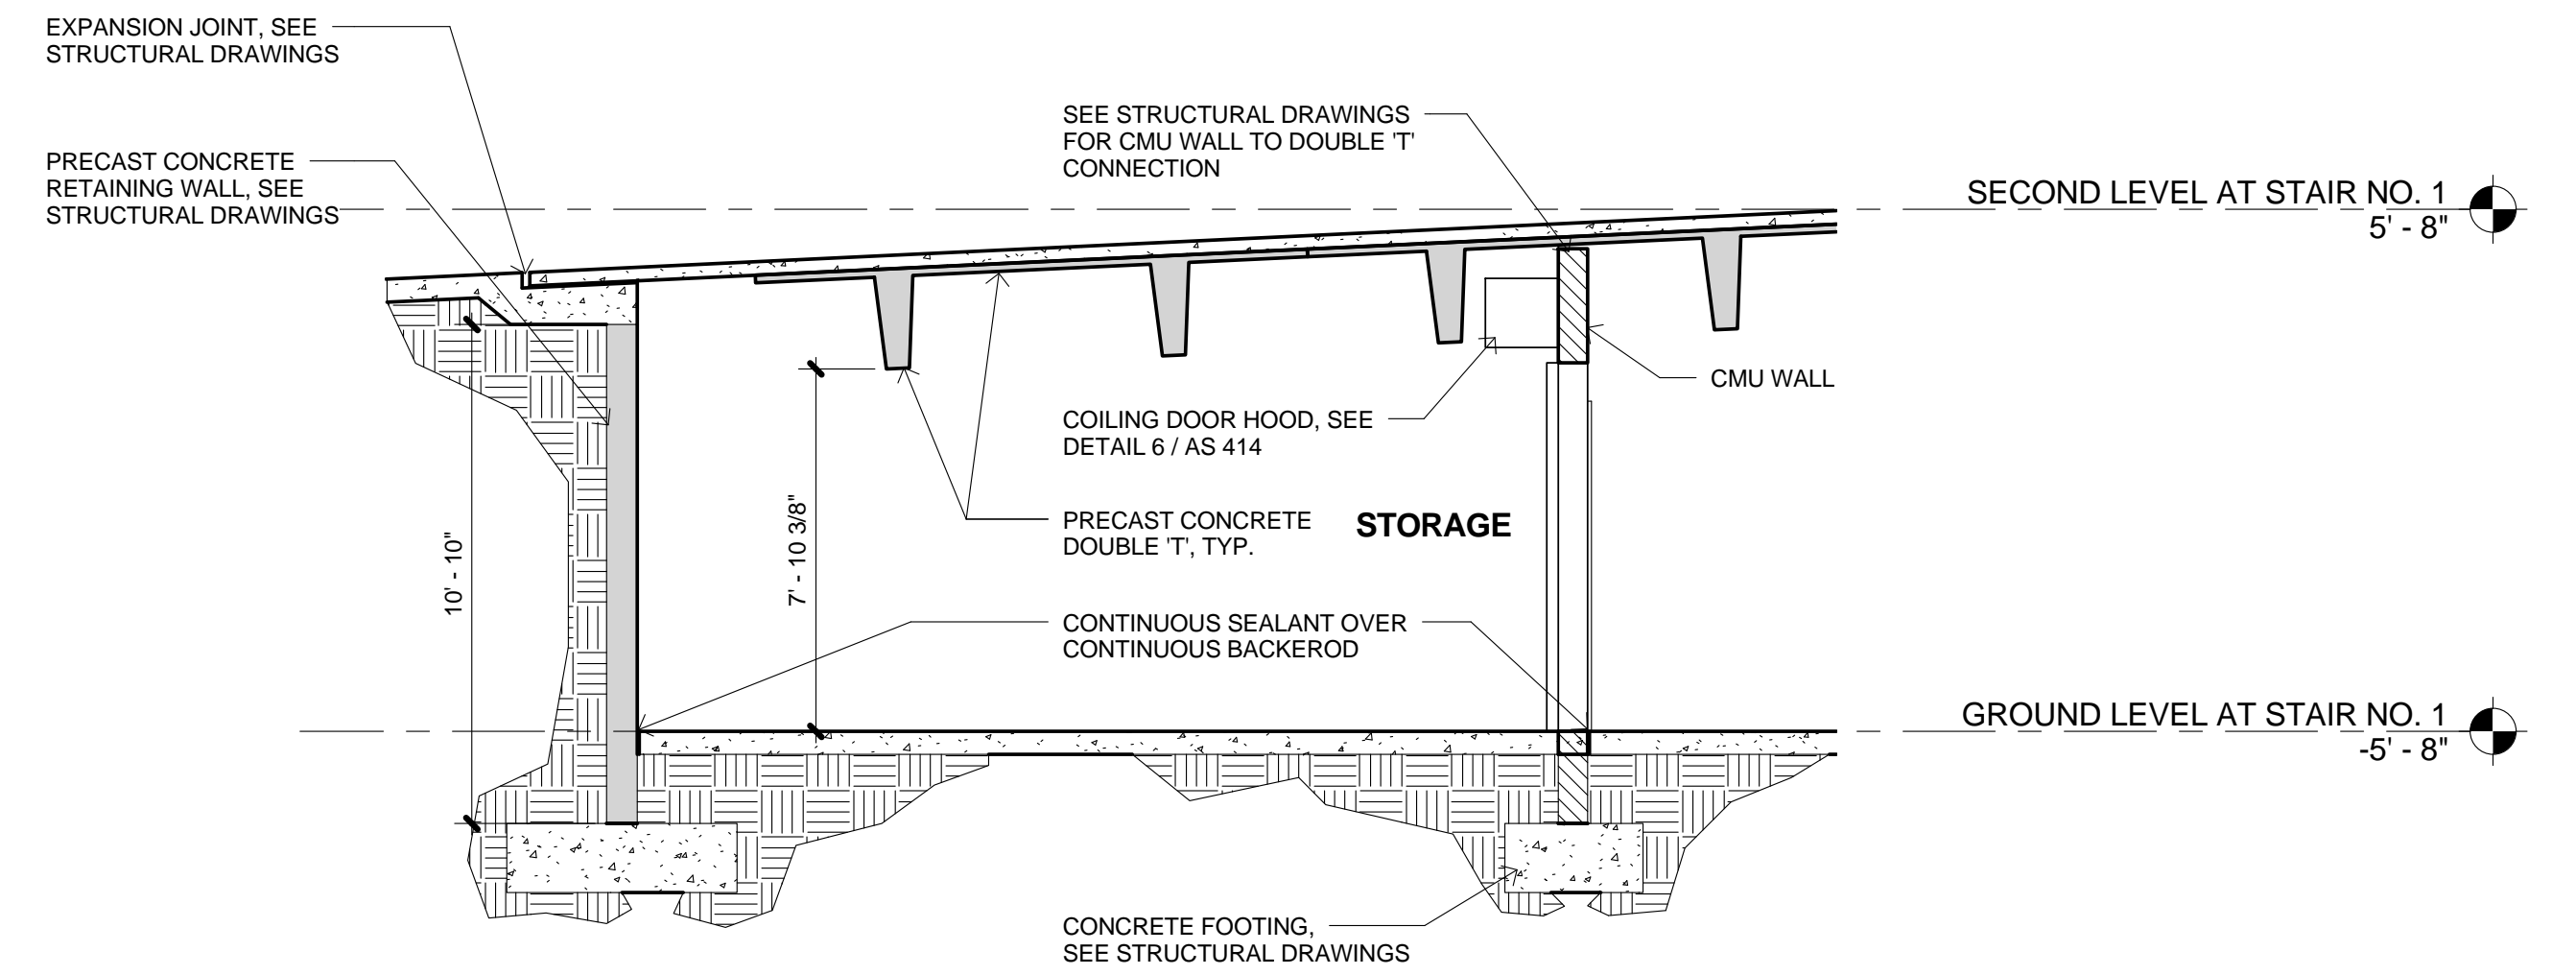

SECTION

1/4" = 1'-0"

CONSTRUCTION DOCUMENTS - FINAL SUBMISSION

CONSULTANTS:		ARCHITECT/ENGINEERS:		Drawing Title: Enlarged Storage, Electrical Room, and Door Schedule		Project Title: VA Northern California Health Care System Parking Structure		Project Number: 612 - CSI - 102		Office of Construction and Facilities Management Department of Veterans Affairs	
				Approved: Project Director		Location: 10535 Hospital Way, Mather, CA 95655		Building Number: N/A			
Revisions:		Date:				Date: 06/15/2011		Checked: ECF		Drawing: RAT	
								Drawing Number: AS 407		Dwg. 58 of 122	