


1 SECOND FLOOR PLAN  
1/8" = 1'-0"

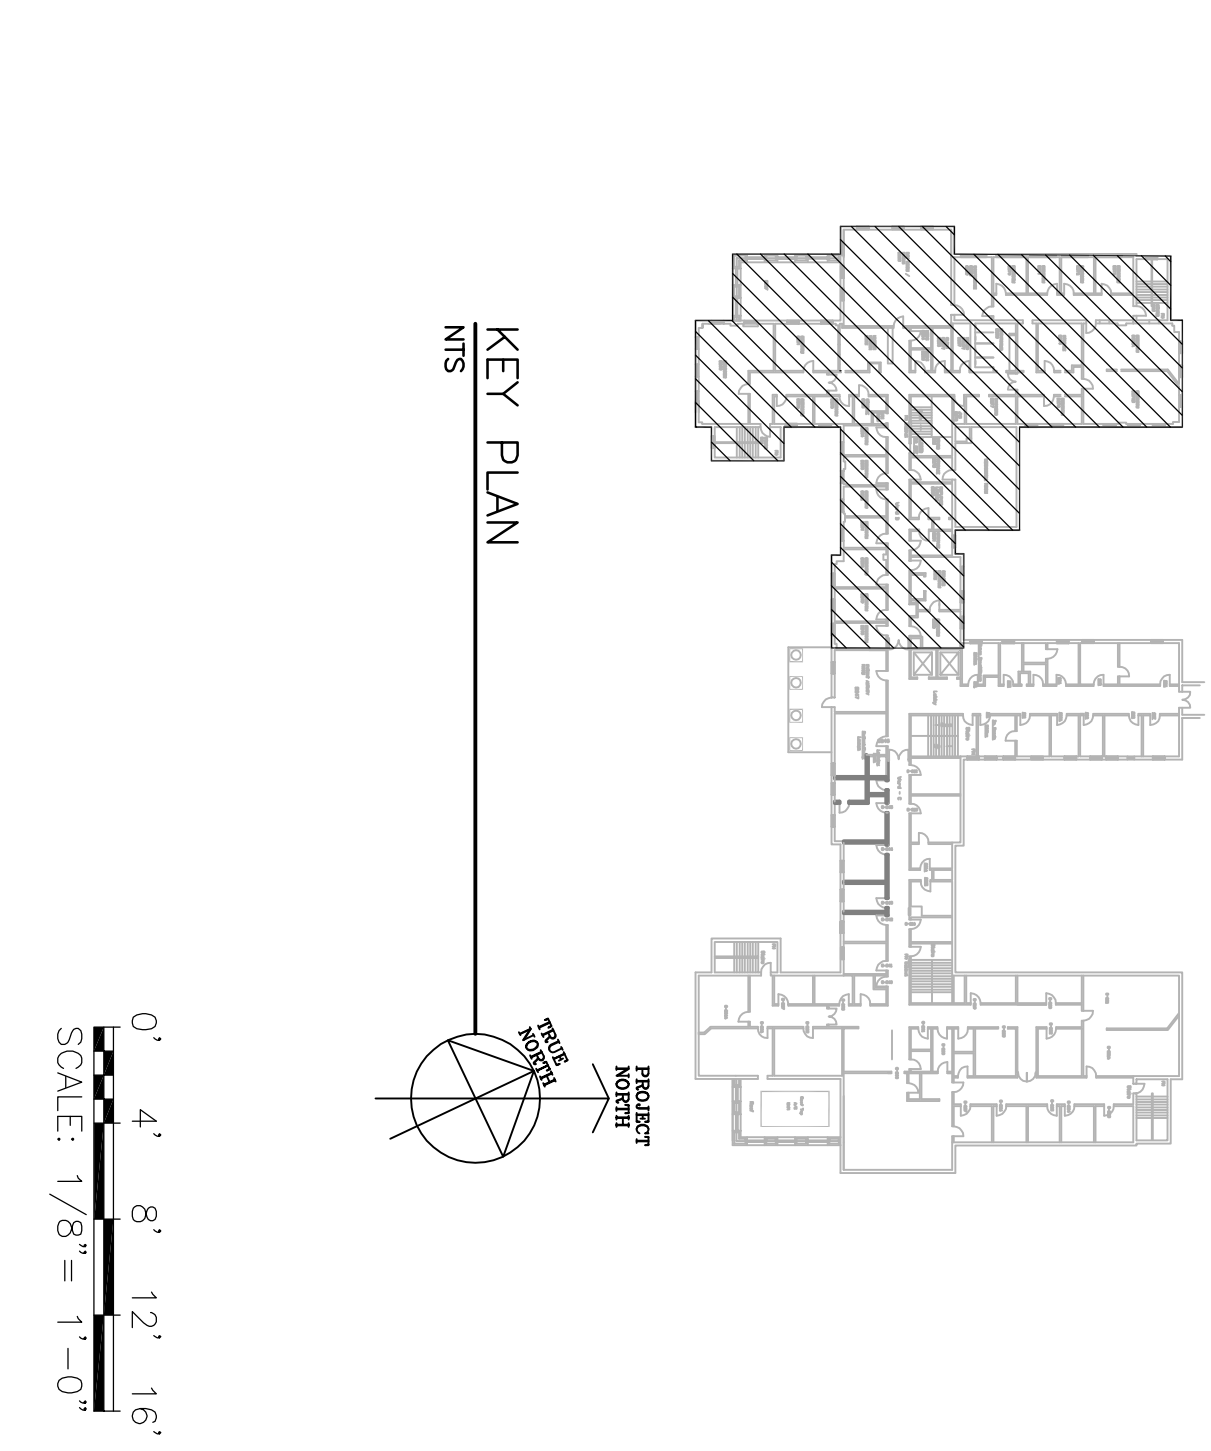

100% Submission		7/02/10
90% Submission		5/27/10
60% Submission		4/22/10
Revisions		Date

VA WESTERN NEW YORK HEALTHCARE SYSTEM  
3495 BAILEY AVENUE  
BUFFALO, NEW YORK 14215

**URS** BUFFALO, NY.,  
77 GOODELL ST  
716-856-5636

Architect stamp

CARDIOLOGY	DATE	ENGINEERING MANAGER	DATE
INFECTION CONTROL	DATE	CARLINE MANAGER	DATE

SAFETY OFFICER	DATE	CHIEF OF STAFF	DATE
----------------	------	----------------	------

Drawing Title		Project Title	
SECOND FLOOR PLAN		RENOVATION OF BLDG. #1, 2ND FLOOR, B-WARD	
MEDICAL CENTER DIRECTOR		Building Number	
DATE		Checked JAC	
ASSOCIATE MEDICAL CENTER DIRECTOR		Drawn AMA	
DATE		Location	
		V.A.M.C. BAYVIEW, NEW YORK	

Date	JULY 2, 2010 (UPDATED 10/07/10)
Sheet No.	558
09-352 AS-101	

Office of Facilities

Department of Veterans Affairs