

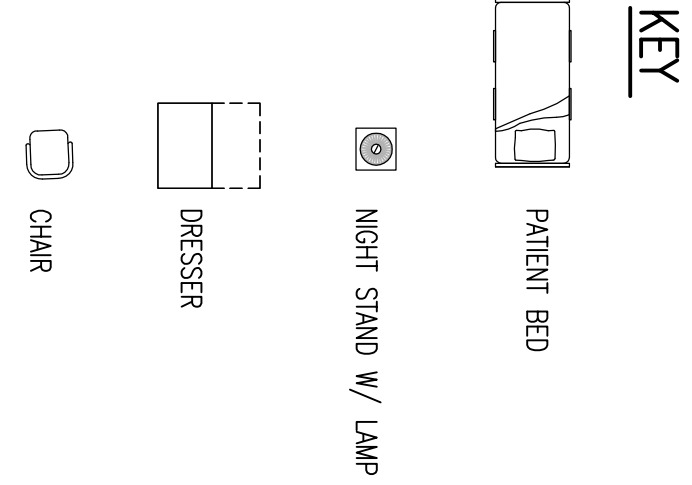


1 SECOND FLOOR PLAN
1/8" = 1'-0"

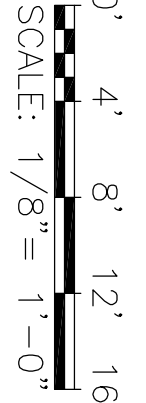


NOTE:
1. FURNITURE PLACEMENT OF FURNITURE
CHANGES TO BE MADE BY OWNER.

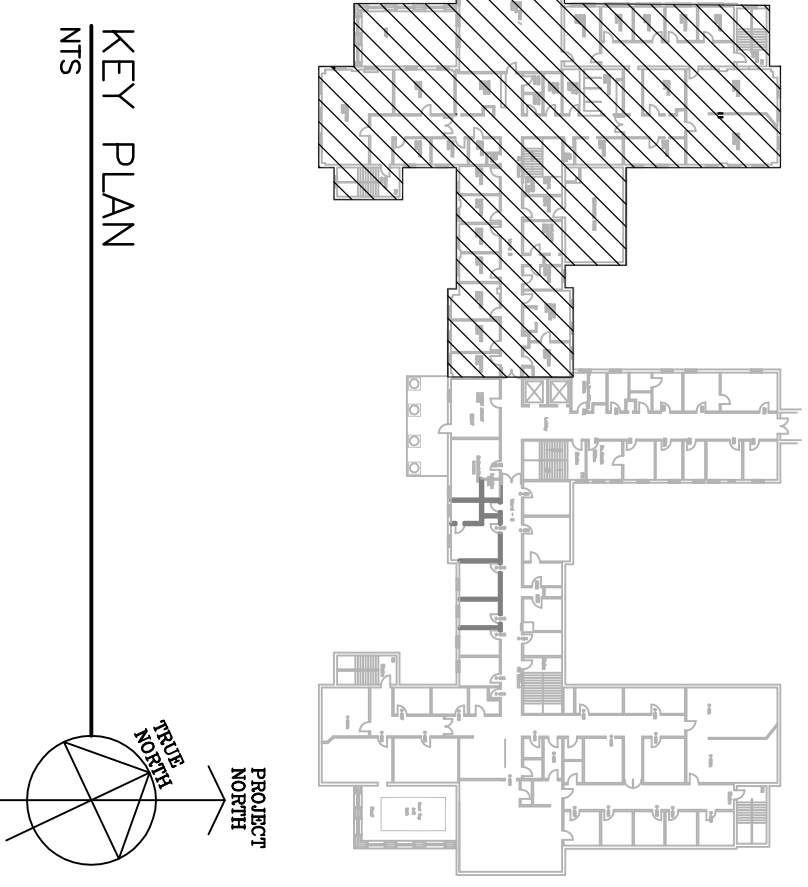

Revisions		
100% Submission	7/02/10	
90% Submission	5/27/10	
60% Submission	4/22/10	

VA WESTERN NEW YORK HEALTHCARE SYSTEM
3495 BAILEY AVENUE
BUFFALO, NEW YORK 14215

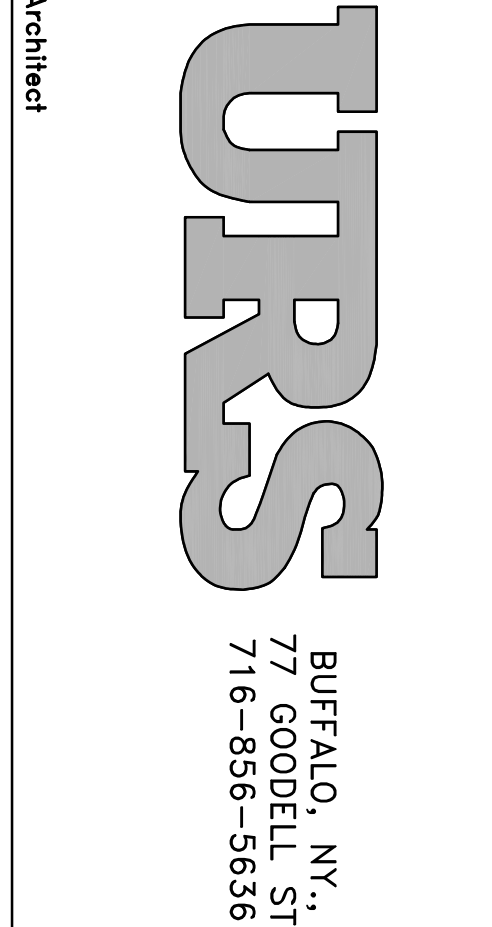

Architect stamp

CARDIOLOGY	DATE	ENGINEERING MANAGER	DATE
INFECTION CONTROL	DATE	CARLINE MANAGER	DATE
SAFETY OFFICER	DATE	CHIEF OF STAFF	DATE

Drawing Title	Project Title
SECOND FLOOR FURNITURE PLAN	RENOVATION OF BLDG. #1, 2ND FLOOR, B-WARD
MEDICAL CENTER DIRECTOR	Building Number 1
ASSOCIATE MEDICAL CENTER DIRECTOR	Location V.A.M.C. BAYVIEW, NEW YORK
DATE	Checked JAC
DATE	Drawn AMA

Date	July 2, 2010 (UPDATED 10/07/10)
Sheet No.	558
09-352 AS-910	

