




















Fire Protection ENGINEERS

6522 MEADOWRIDGE ROAD, SUITE 101 ELK RIDGE, MD 21075
410-750-2246 (BAL T) 410-750-2588 (FAX)

410-750-2246 (BAL T) 410-750-2588 (FAX)

410-750-2246 (BAL T) 410-750-2588 (FAX)

LIFE SAFETY SYMBOLS


- | | |
|---|------------------------------|
|  | BUILDING SEPARATION |
|  | 3 HOUR FIRE SEPARATION |
|  | 2 HOUR FIRE SEPARATION |
|  | 1 HOUR FIRE SEPARATION |
|  | 1/2 HOUR FIRE SEPARATION |
|  | SMOKE BARRIER |
|  | SMOKE RESISTIVE CONSTRUCTION |
|  | EXIT |
|  | NOT INCLUDED IN SDC |
|  | CHUTES/ACCESS/DISCHARGE |
|  | HAZARDOUS AREA |
|  | SLEEPING SUITE |
|  | NON-SLEEPING SUITE |
|  | NON-PATIENT SUITE |
|  | 2 HOUR FLOOR/CILING ABOVE |
|  | 1 HOUR FLOOR/CILING ABOVE |
|  | FINDING NUMBER |

REVISIONS

[illegible]

Base drawing are Koffel Statement of Conditions, Jan 2011.
Update in 2016 to show completed and current construction floor plans with fire barriers.

VA WILKES BARRE
VAMC
1111 East End Boulevard
Wilkes-Barre, PA 18711

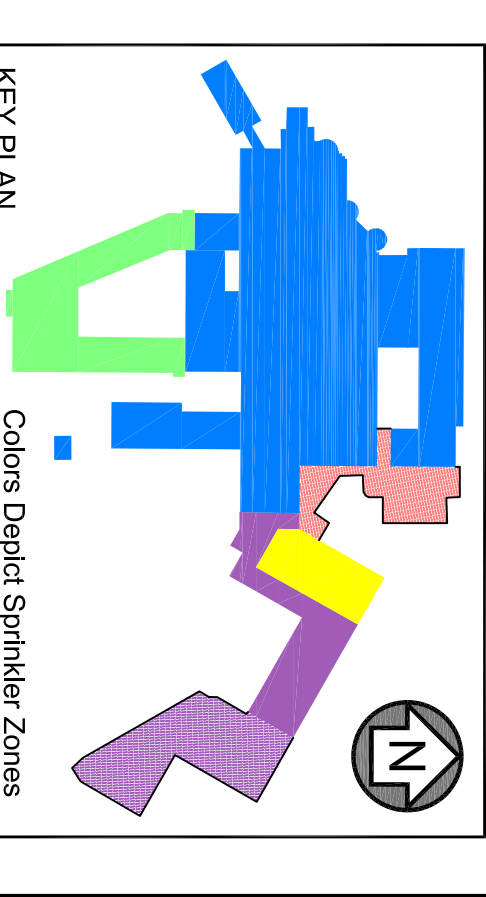

KEY PLAN

Colors Depict Sprinkler Zones


J005-01-08	JAN 14, 2011
KA PROJECT NO	SUBMITTAL DATE
AS NOTED	L. PEAKE
DRAWING SCALE	DESIGNED BY
S. GIL YEAT	A. KAHLER
REVIEWED BY	DRAWN BY

**LIFE SAFETY PLAN
BUILDINGS 1 & 27
BASEMENT FLOOR
COMPOSITE PLAN**

SHEET TITLE

LS.1.B.0

DRAWING NUMBER

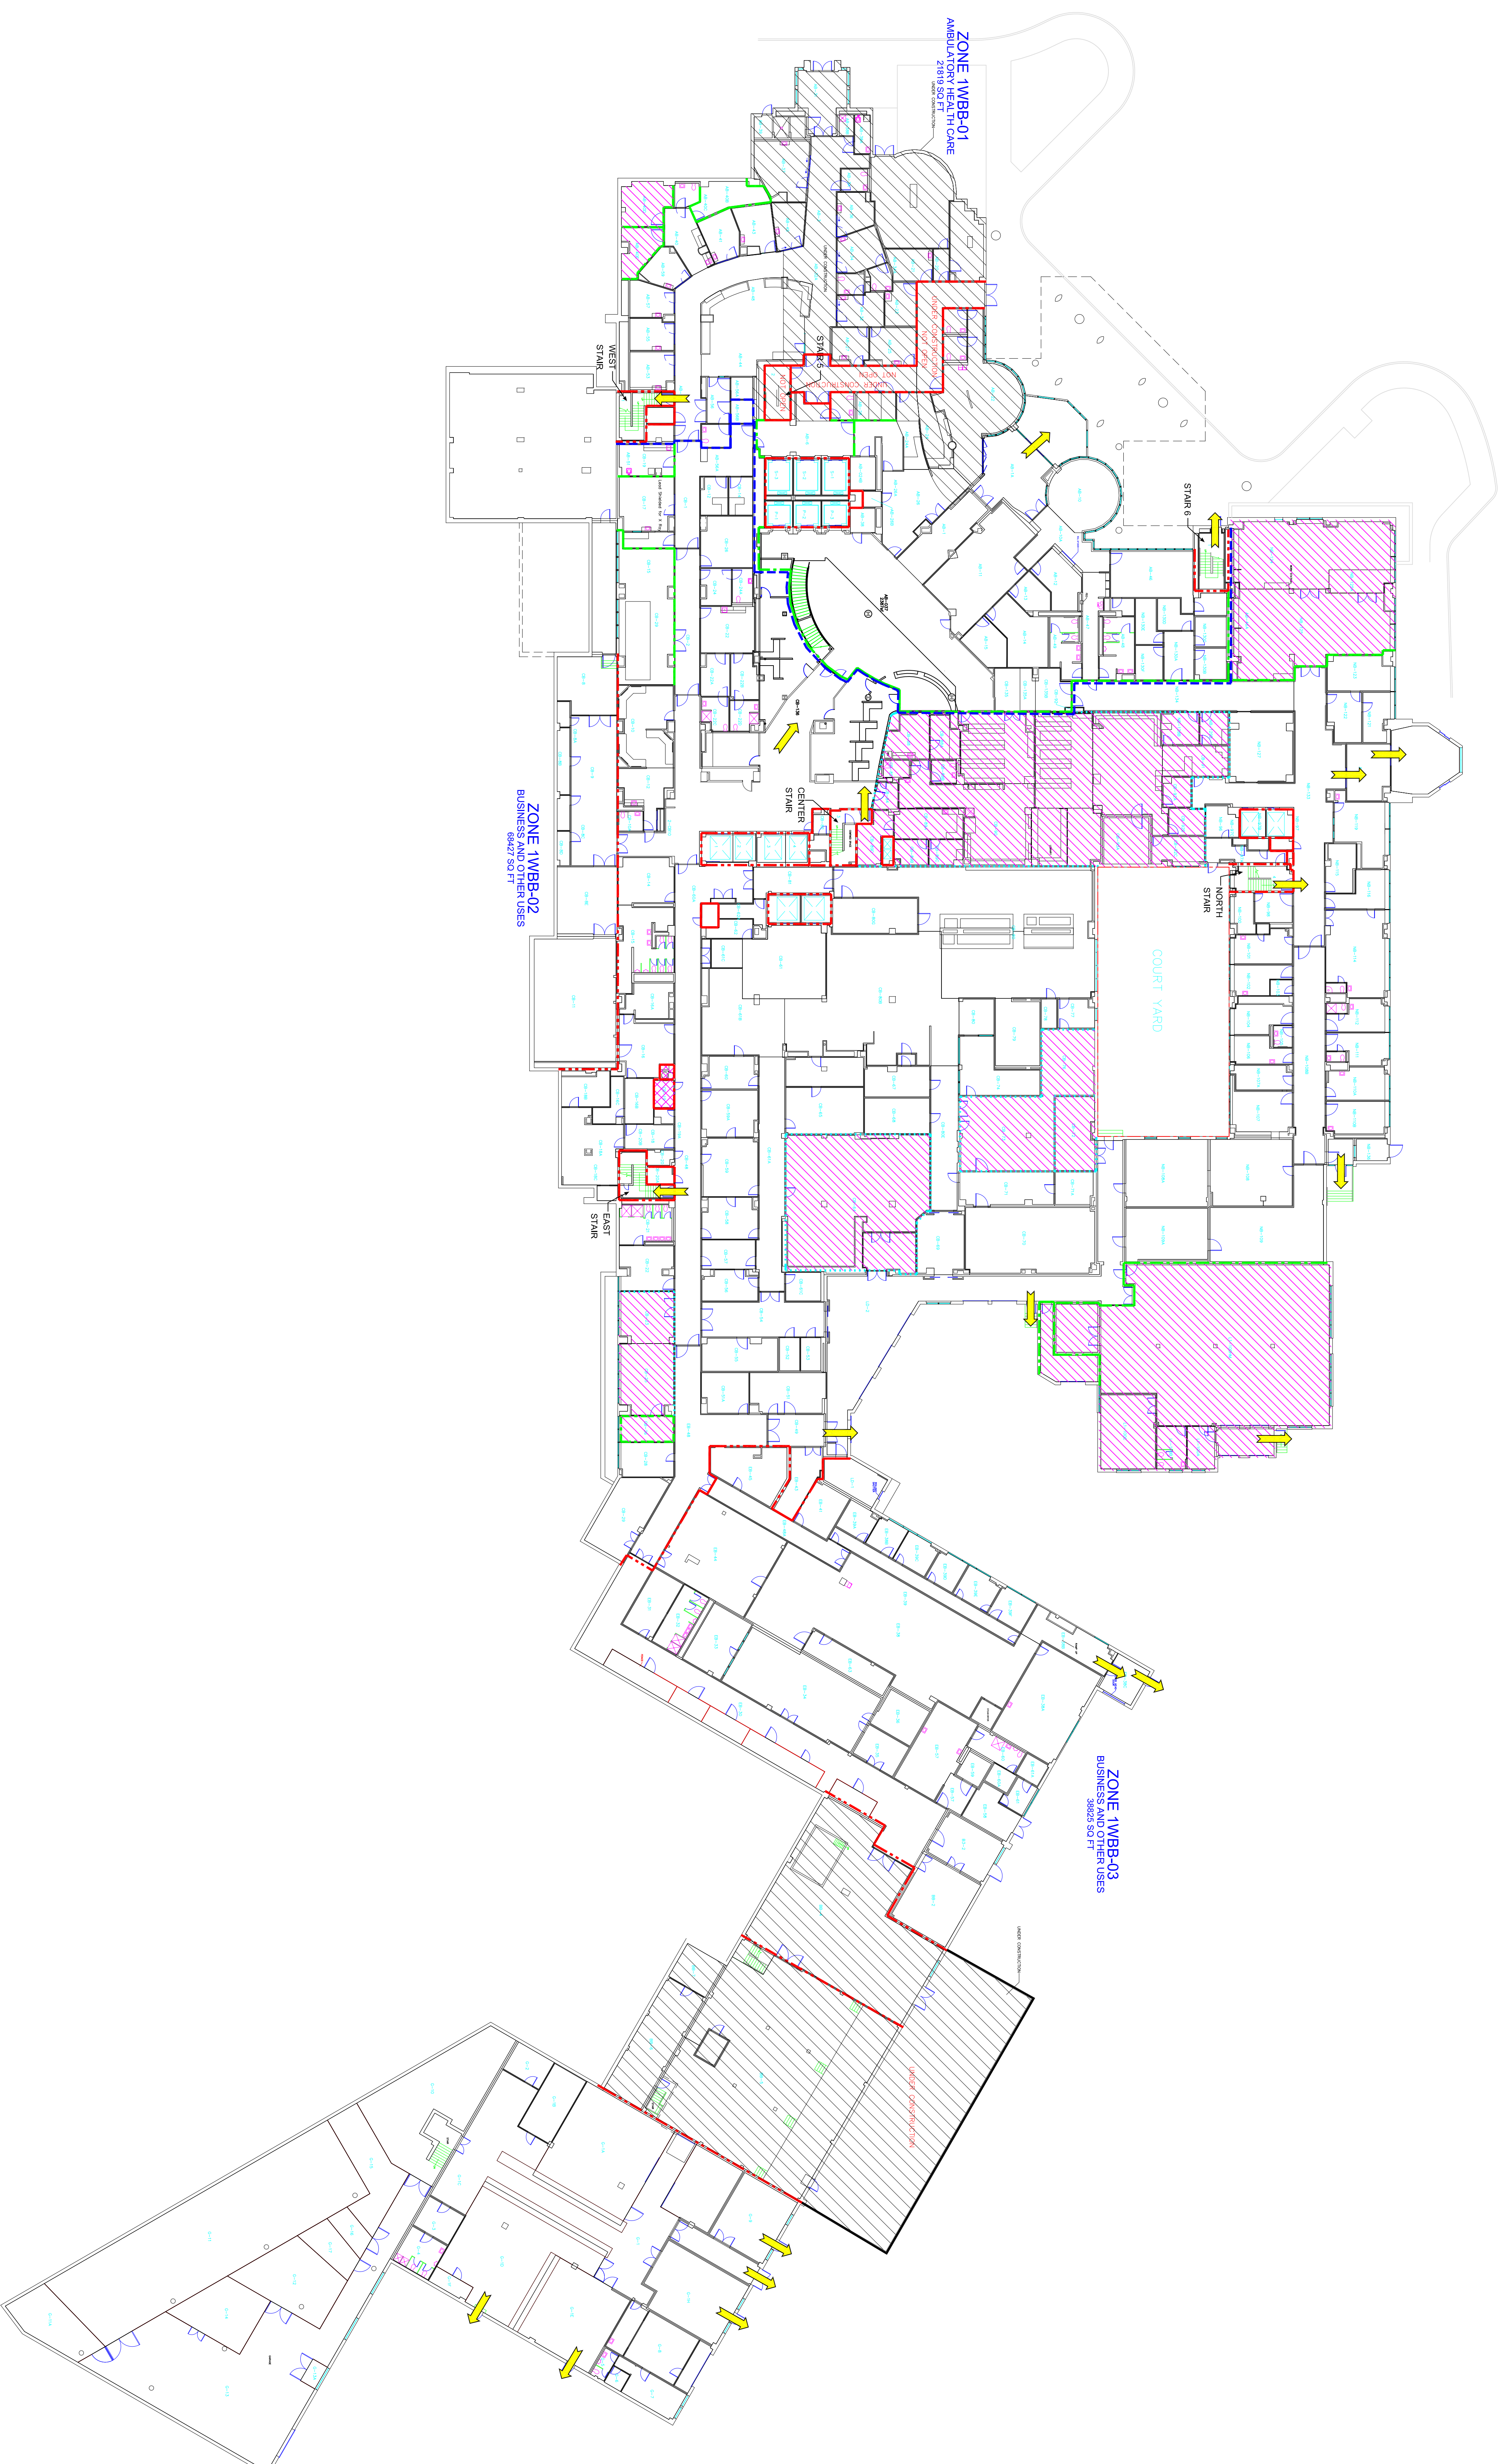

BASEMENT FLOOR - COMPOSITE PLAN

SCALE: None