


- GRAVESITE RENOVATION NOTES:
1. ALL TURF RENOVATION AREAS TO RECEIVE 2" OF IMPORTED TOPSOIL. AREAS NOTED TO REQUIRE ADDITIONAL TURF SUBBASE REMOVE EXISTING SOIL WHERE REQUIRED FOR PLACEMENT OF 2" DEPTH OF IMPORTED TOPSOIL.
  2. TURF SUBBASE SHALL BE A COMBINATION OF 2" OF IMPORTED TOPSOIL OVER SOIL-AGGREGATE. DEPTHS AS INDICATED.
  3. ALL TURF RENOVATION AREAS TO HAVE MINIMUM 4" OF GROWING MEDIUM CONSISTING OF A COMBINATION OF SOIL-IMPORTED TOPSOIL, SOIL-AGGREGATE, AND SUITABLE SUBGRADE.
  4. REMOVE TURF, UNDERLYING SOIL, AND FULL DEPTH OF ROAD BASE UNDER DECOMMISSIONED ROADS; BACKFILL WITH SUITABLE SOIL AND TURF SUBBASE TO MEET FINAL GRADES.
  5. FINAL GRADES ARE TO ESTABLISHED BY THE COR. APPROVED CONTRACTOR-PROVIDED GRADING PLAN. THE GRADING PLAN SHALL SHOW THE SUBBASE TO BE ADJACENT TO THE SUBBASE FILL AS INDICATED ON THE DRAWING.
  6. SET/RESET SECTION CONTROL MONUMENTS AT EACH CORNER OF ALL CEMETERY SECTIONS WHERE HEADSTONES ARE TO BE RAISED & REALIGNED. SHOW CONTROL MONUMENTS ON GRAVESITE REALIGNMENT DRAWINGS FOR APPROVAL OF COR. SEE DETAILS 3 & 4/SHEET 2 FOR CONTROL MONUMENTS SETTING DETAILS.
  7. SEE DETAIL 1/SHEET 2 FOR HEADSTONE RESETTLE DETAILS.

- GENERAL NOTES:
- A. THE SITE PLAN IS ONLY A GRAPHIC REPRESENTATION OF THE ACTUAL SITE. DO NOT TAKE MEASUREMENTS FROM THE PLAN.
  - B. NOT ALL SITE FEATURES ARE SHOWN ON PLAN. CONTRACTOR SHALL FIELD SURVEY ACTUAL LOCATIONS AND AREAS OF CEMETERY RENOVATION SECTIONS, LOCATIONS OF TREES, SHRUBS, SECTION MARKERS AND OTHER SITE FEATURES.
  - C. SEE STATEMENT OF WORK AND SPECIFICATIONS FOR ADDITIONAL REQUIREMENTS.
  - D. ALL DIMENSIONS ARE FROM THE EDGE OF GRAVE SITES UNLESS NOTED OTHERWISE.
  - E. GRAVESITE REALIGNMENT GRIDS SHALL ALIGN WITH ALL ADJACENT BURIAL SECTIONS WHEREVER POSSIBLE.

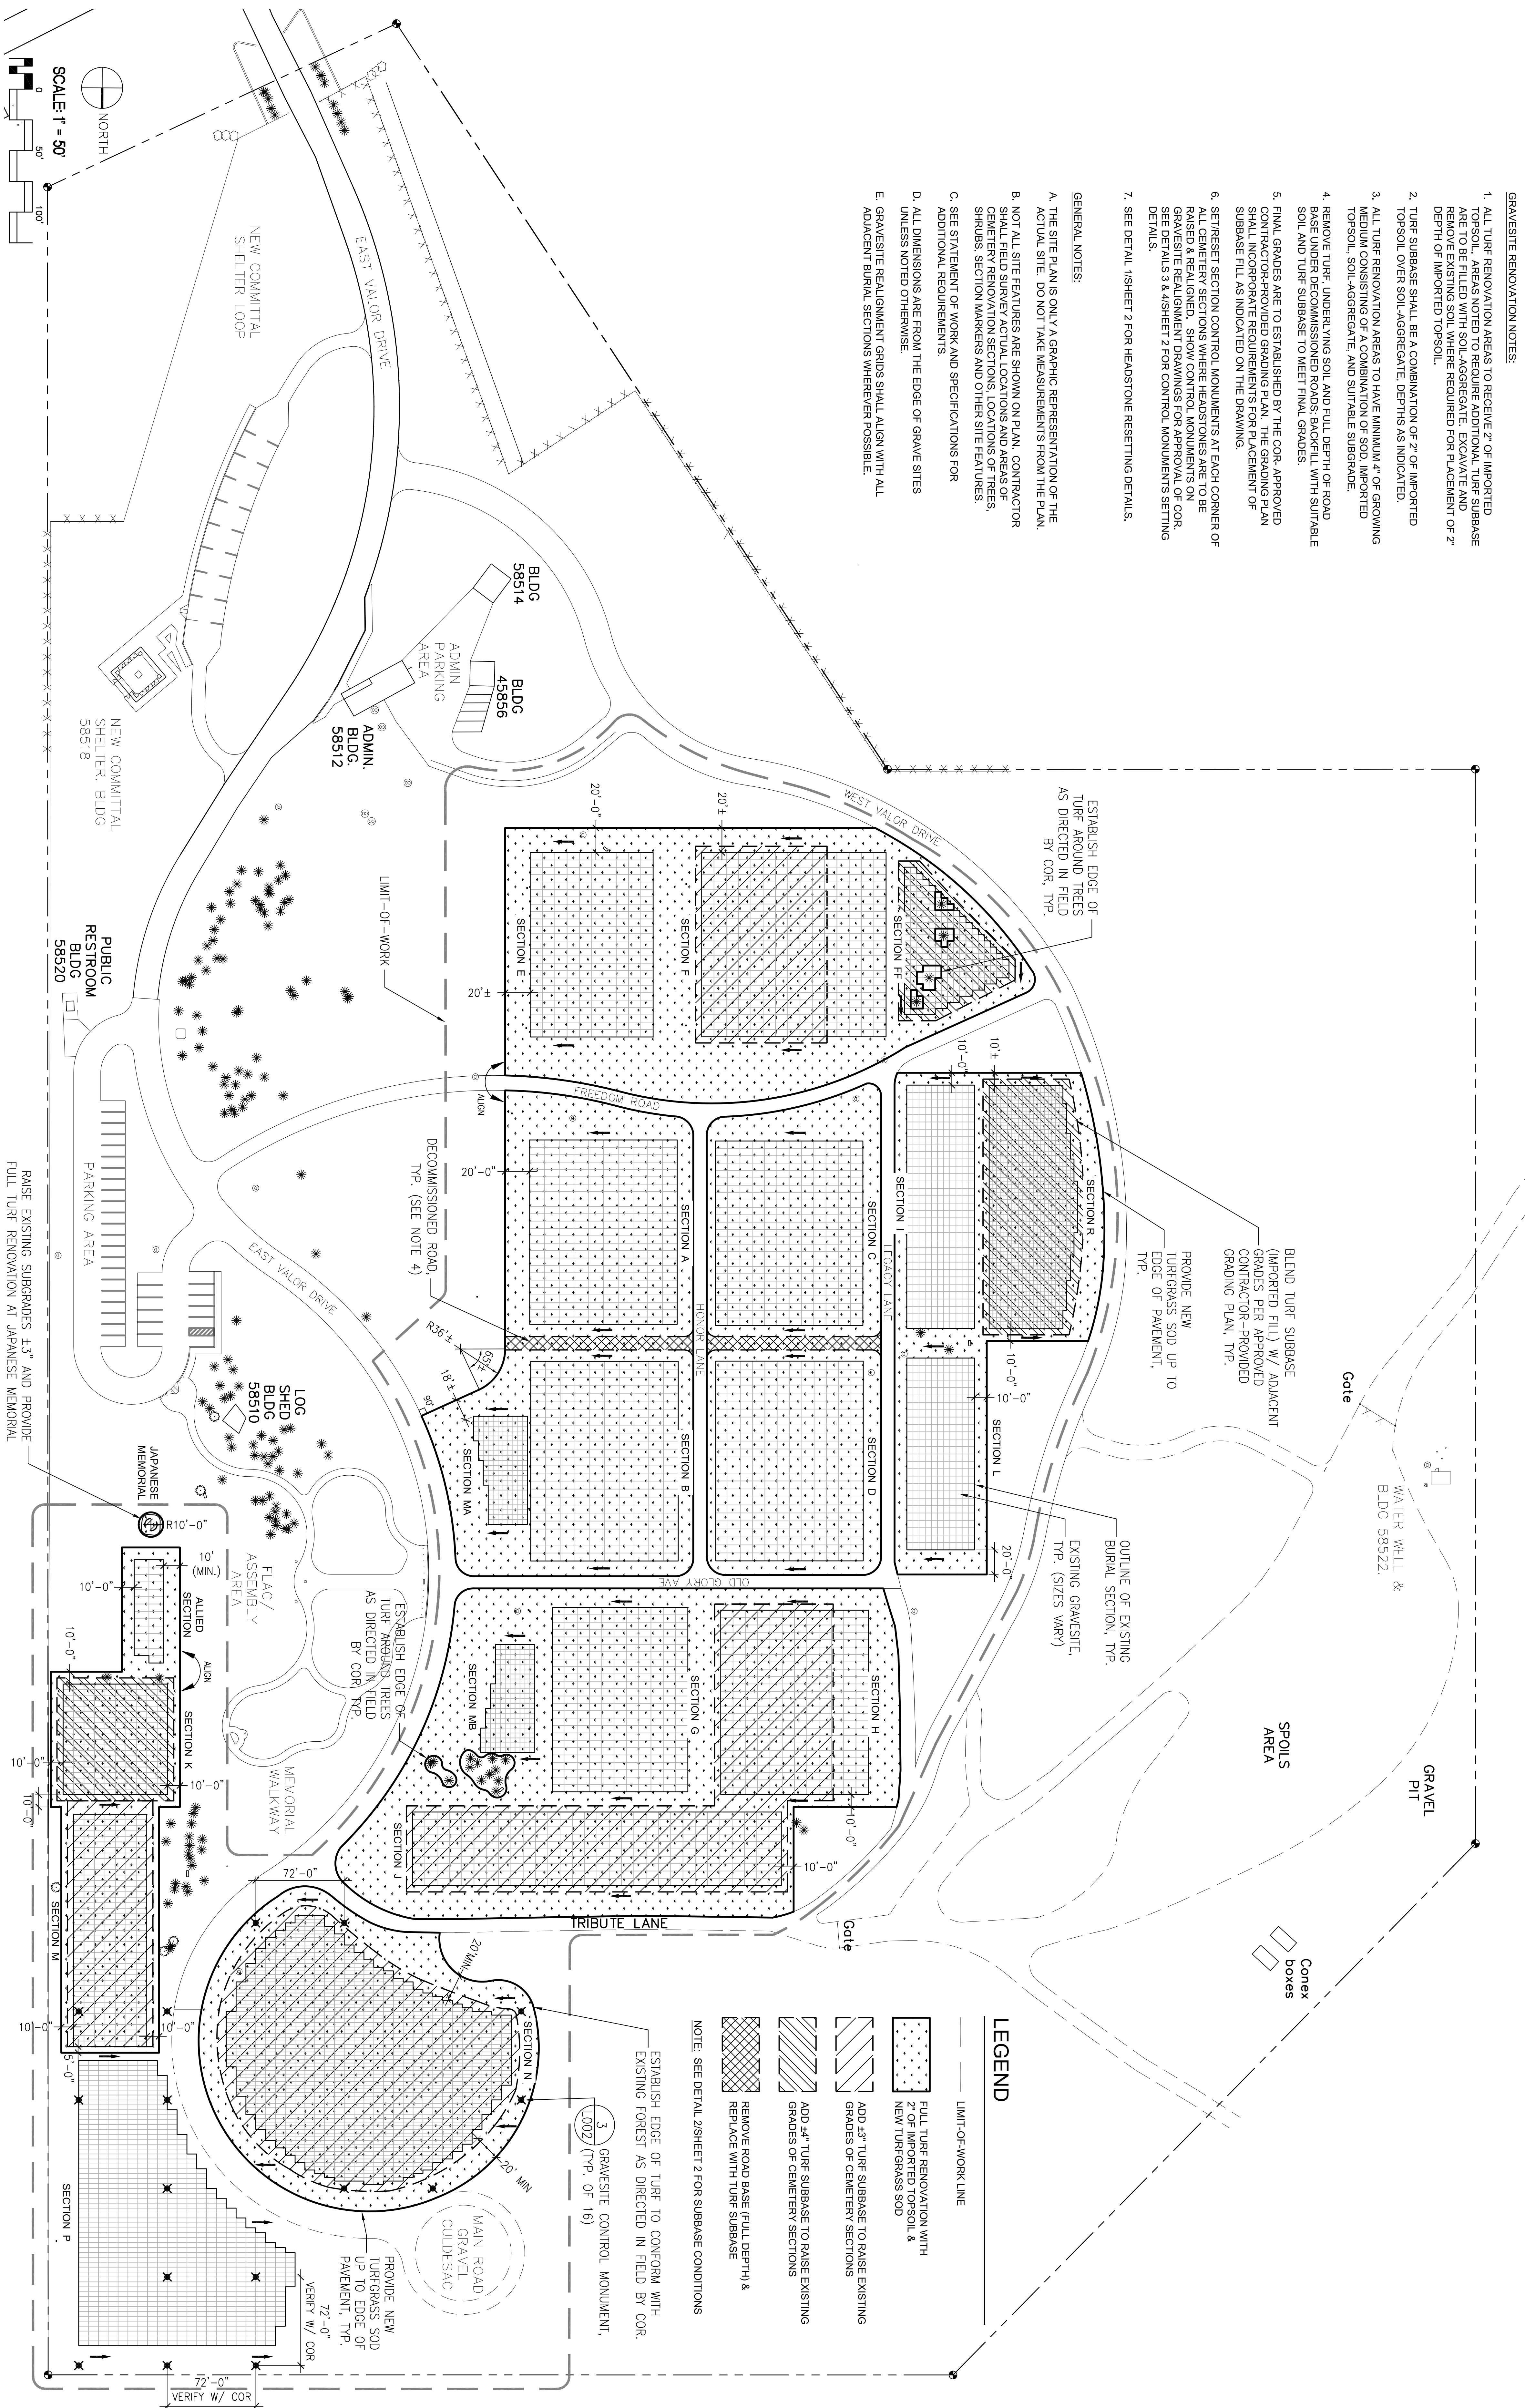


SYMBOL LEGEND			
	BURLAP SECTION OUTLINE		PAVED ROADWAY W/CURB
	FULL CASSET GRAVESITE		UNIMPROVED DIRT/GRAVEL ROADWAY
	IN-GROUND CREMANS GRAVESITE		PROPERTY LINE
	HEADSTONES FLAG IN THE DIRECTION OF THE ARROW		EVERGREEN TREE
	CHAIN LINK FENCE		DECIDUOUS TREE
	STORM DRAIN		

GRAVESITE DATA			
SECTION	SIZE	DEVELOPED	OCCUPIED
A	6' x 12'	250	250
B	6' x 12'	250	250
C	6' x 10'	300	300
D	6' x 10'	300	300
E	6' x 10'	250	250
F	6' x 10'	375	375
G	6' x 10'	275	275
H	6' x 10'	300	300
J	6' x 10'	300	300


SECTION	SIZE	DEVELOPED	OCCUPIED
K	4' x 8' 6"	200	200
L	6' x 5'	234	234
M	6' x 12'	27	27
N	6' x 5'	246	246
O	6' x 5'	246	246
P	6' x 5'	286	286
Q	3' x 3'	1456	782
R	10' x 10'	1	1
S	4' x 4'	204	204
T	4' x 4'	204	22
U	3' x 8'	1430	876
V	34' x 90'	892	197

Drawing Title		Project Title		Project Number	
Attachment 2 GRAVESITE RENOVATION PLAN		Fort Richardson National Cemetery Millennium Project - Phase 2		910-MIL-FR7-101	
Approved Project Director		Location Fort Richardson National Cemetery Dove Highway, JSEA AT 98955		Job Number	
Date 03-03-2017		Checked CS		Drawing Number L-001	
		Drawn M.G.		Dwg 1 of 2	

National Cemetery Administration Pacific District	
Department of Veterans Affairs	

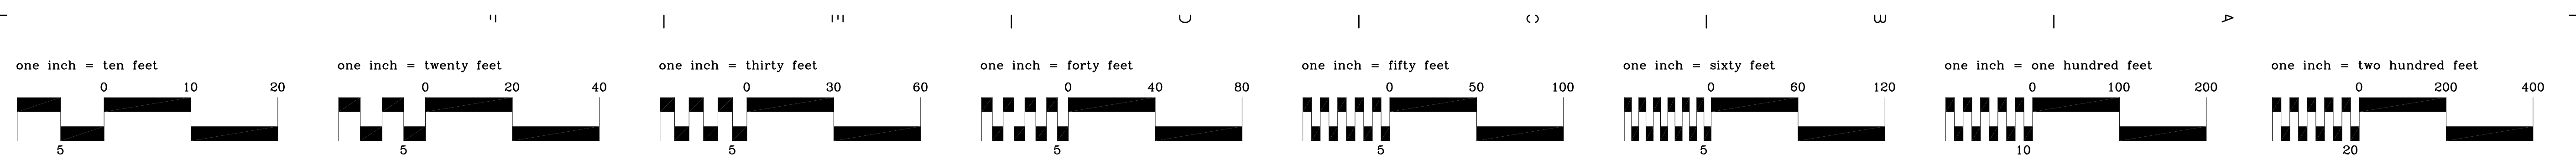


- NOTES:
1. ALL FINISH GRADES WITHIN THE BURIAL SECTIONS SHALL BE ESTABLISHED AND ACCEPTED PRIOR TO MONUMENT-BASE PLACEMENT. ALL MONUMENT PLACEMENTS SHALL BE PLACED WITHIN THE BASE & REPAIRS OF HEADSTONES SHALL BE REPAIRED AT CONTRACTOR'S EXPENSE.
  2. CONTRACTOR'S OPTION: SECTION CONTROL MONUMENTS MAY BE PROVIDED AS PRECAST UNITS. PROVIDE SHOP DRAWINGS AND METHOD OF INSTALLATION FOR APPROVAL OF COR.
  3. FINISH GRADE IS TOP OF TOPSOIL.

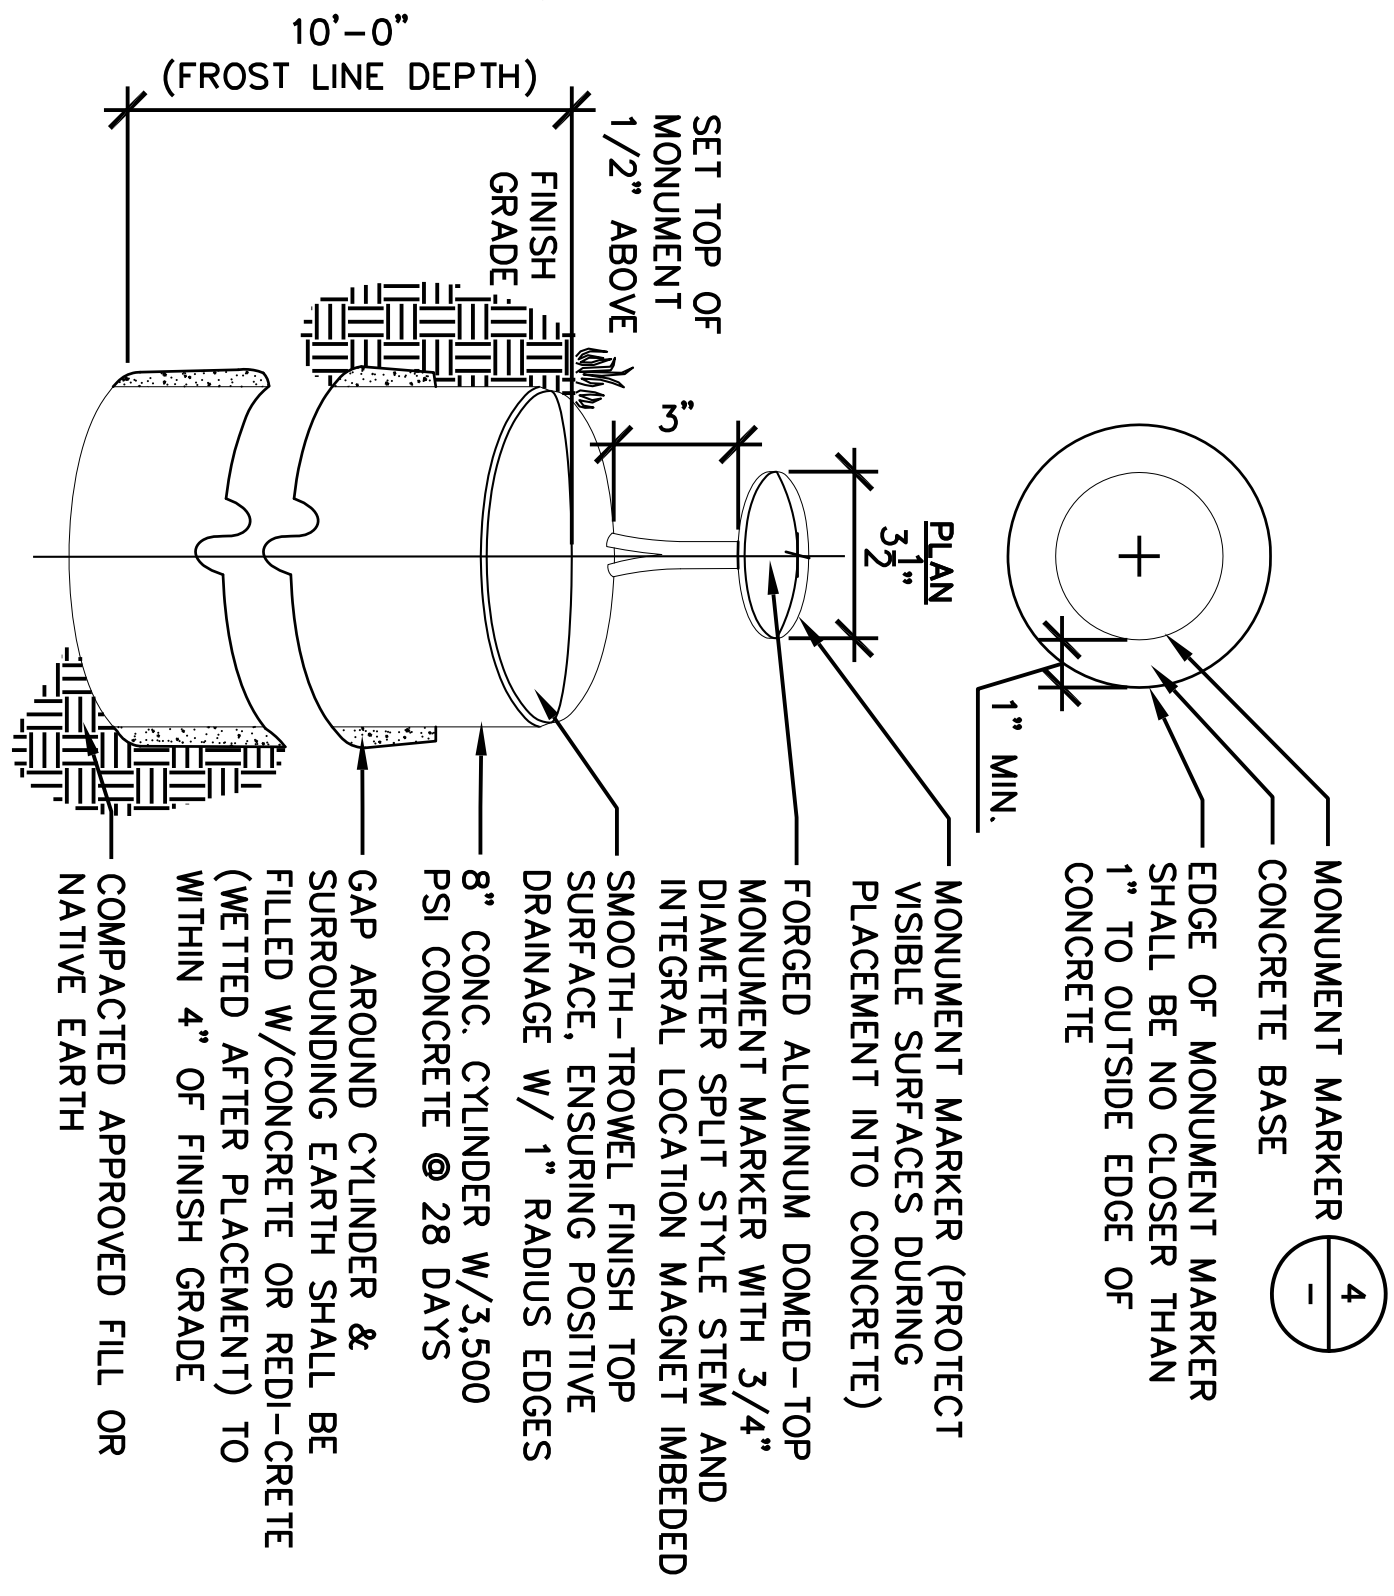

3 GRAVESITE CONTROL MONUMENT

SCALE: N.T.S.


PLAN/SECTION

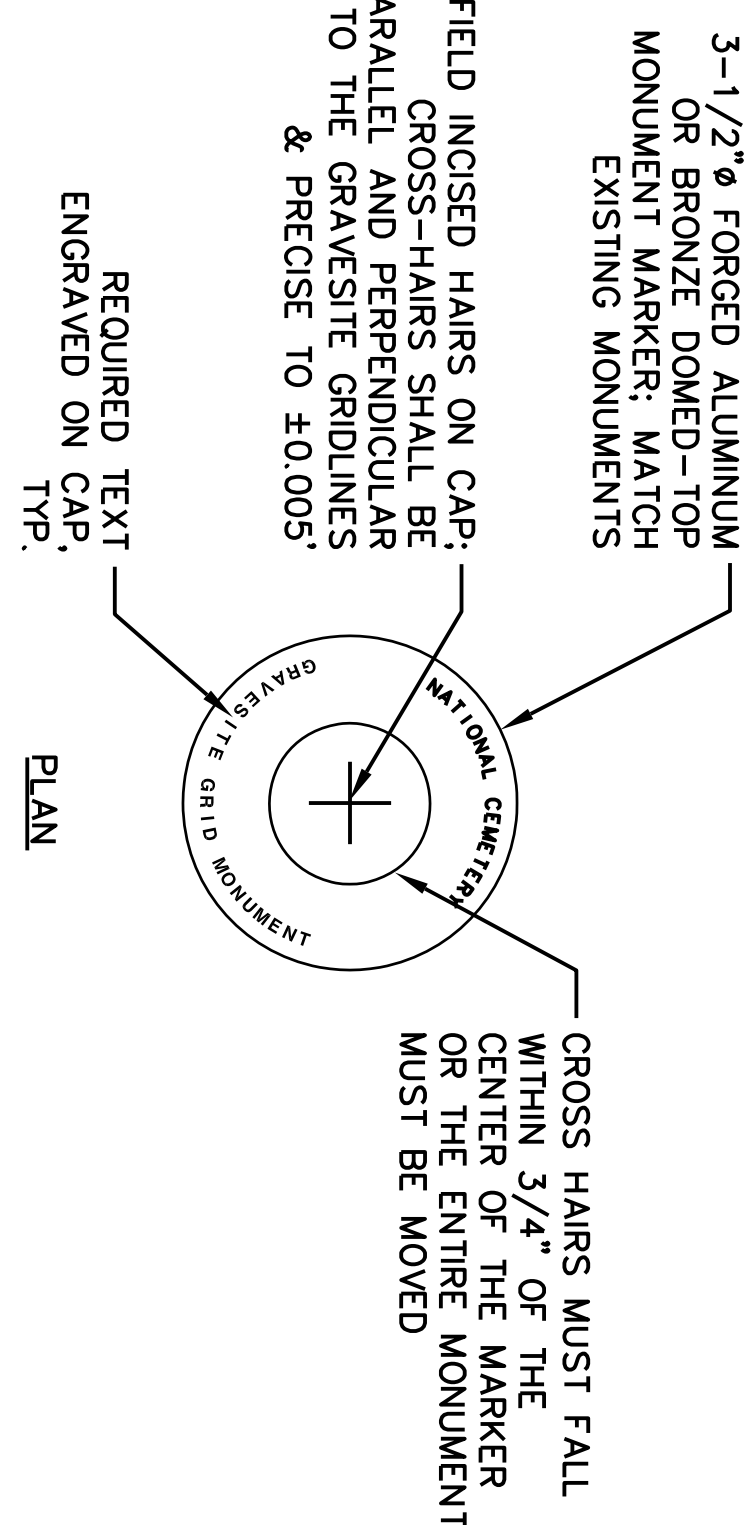

2 MONUMENT MARKER

SCALE: N.T.S.


PLAN

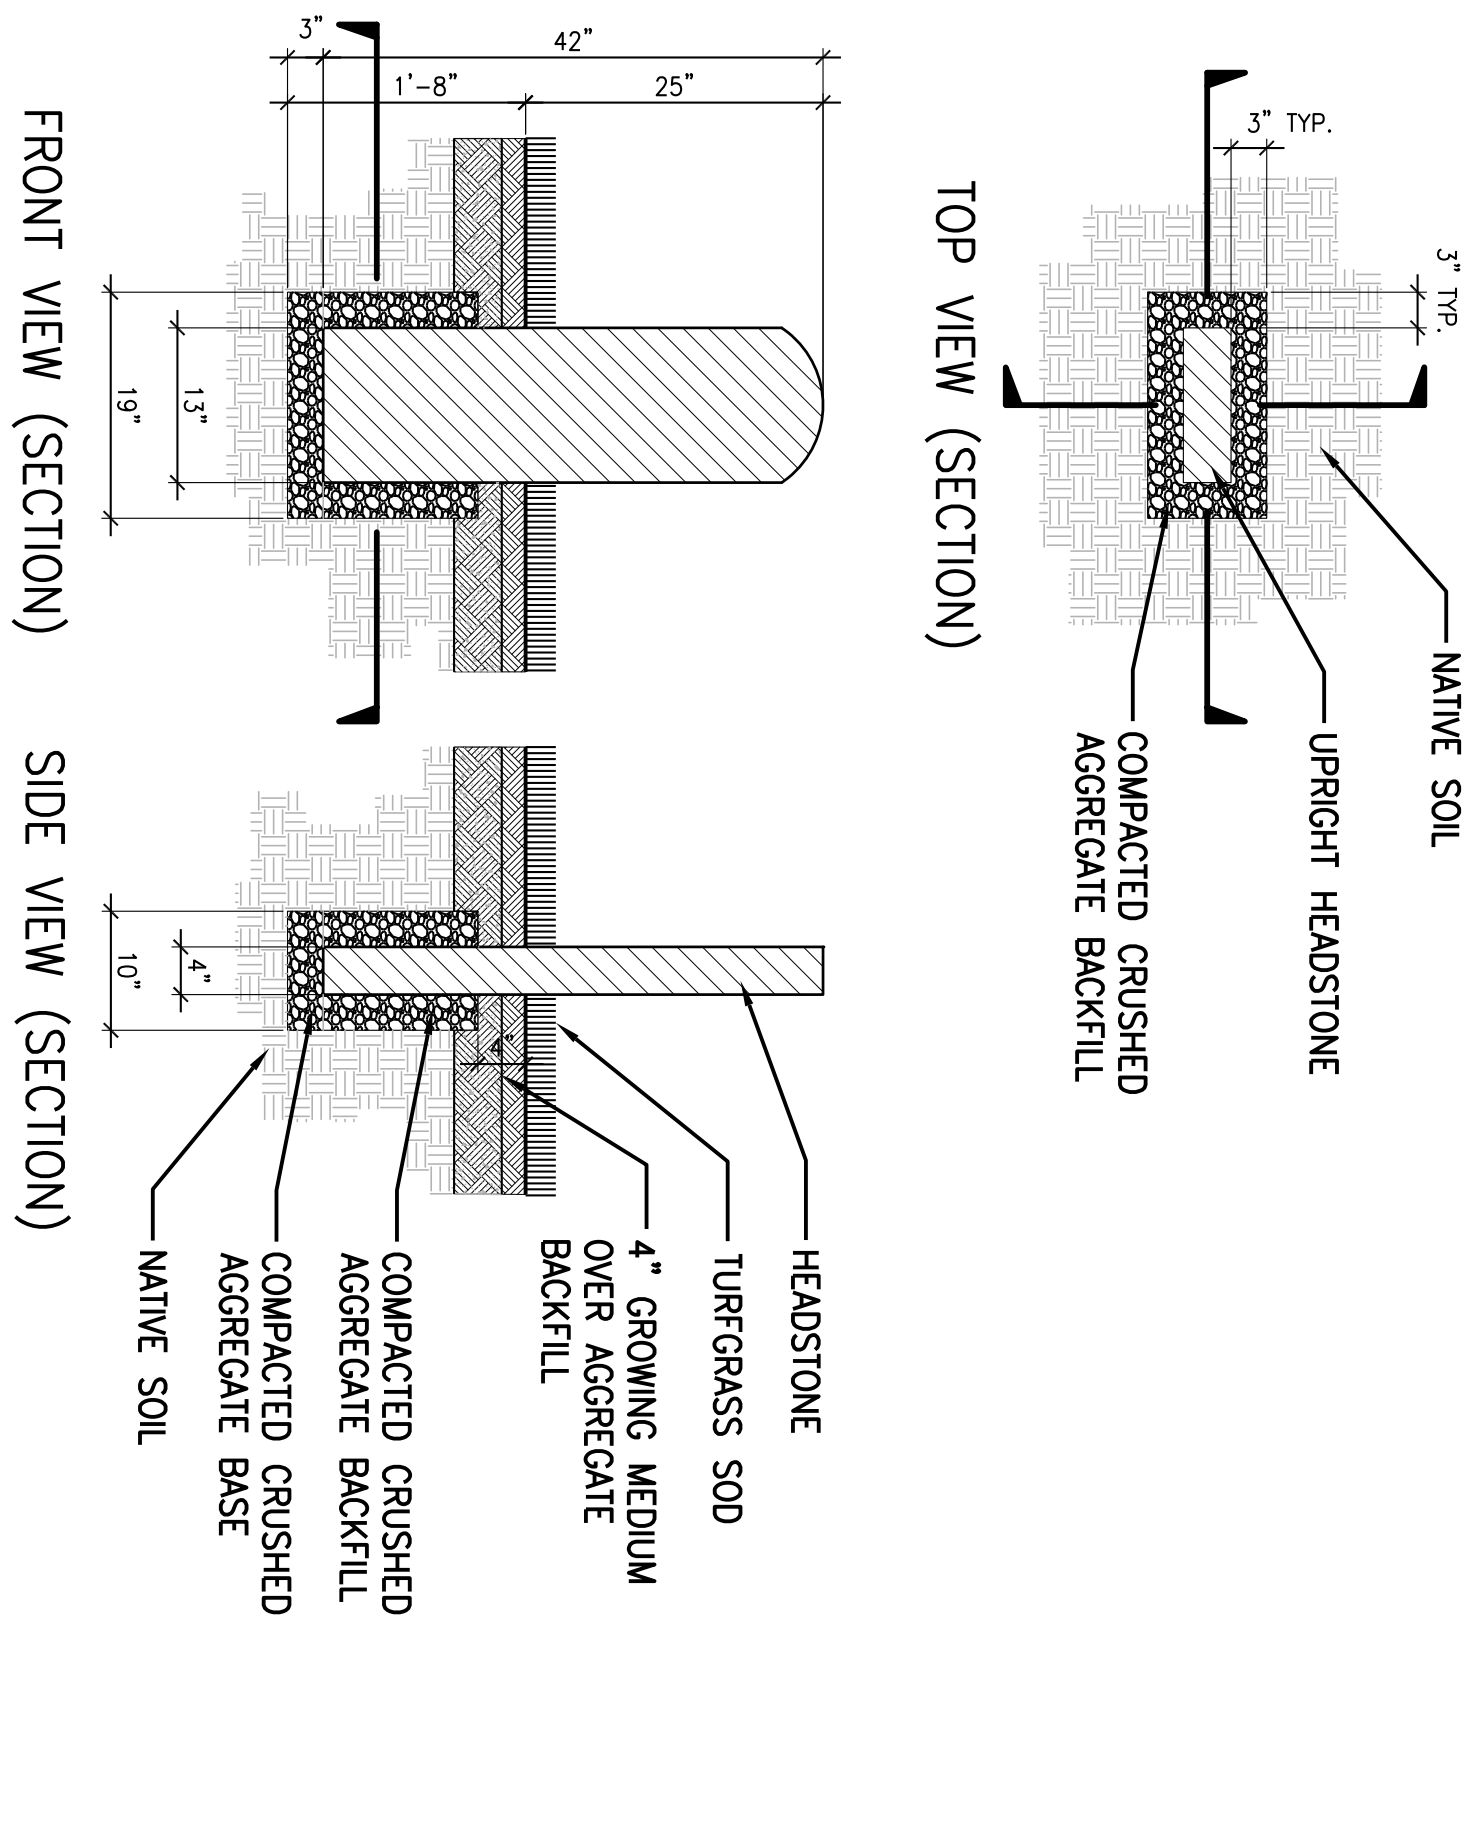

1 HEADSTONE SETTING DETAIL

SCALE: N.T.S.

PLAN/SECTION

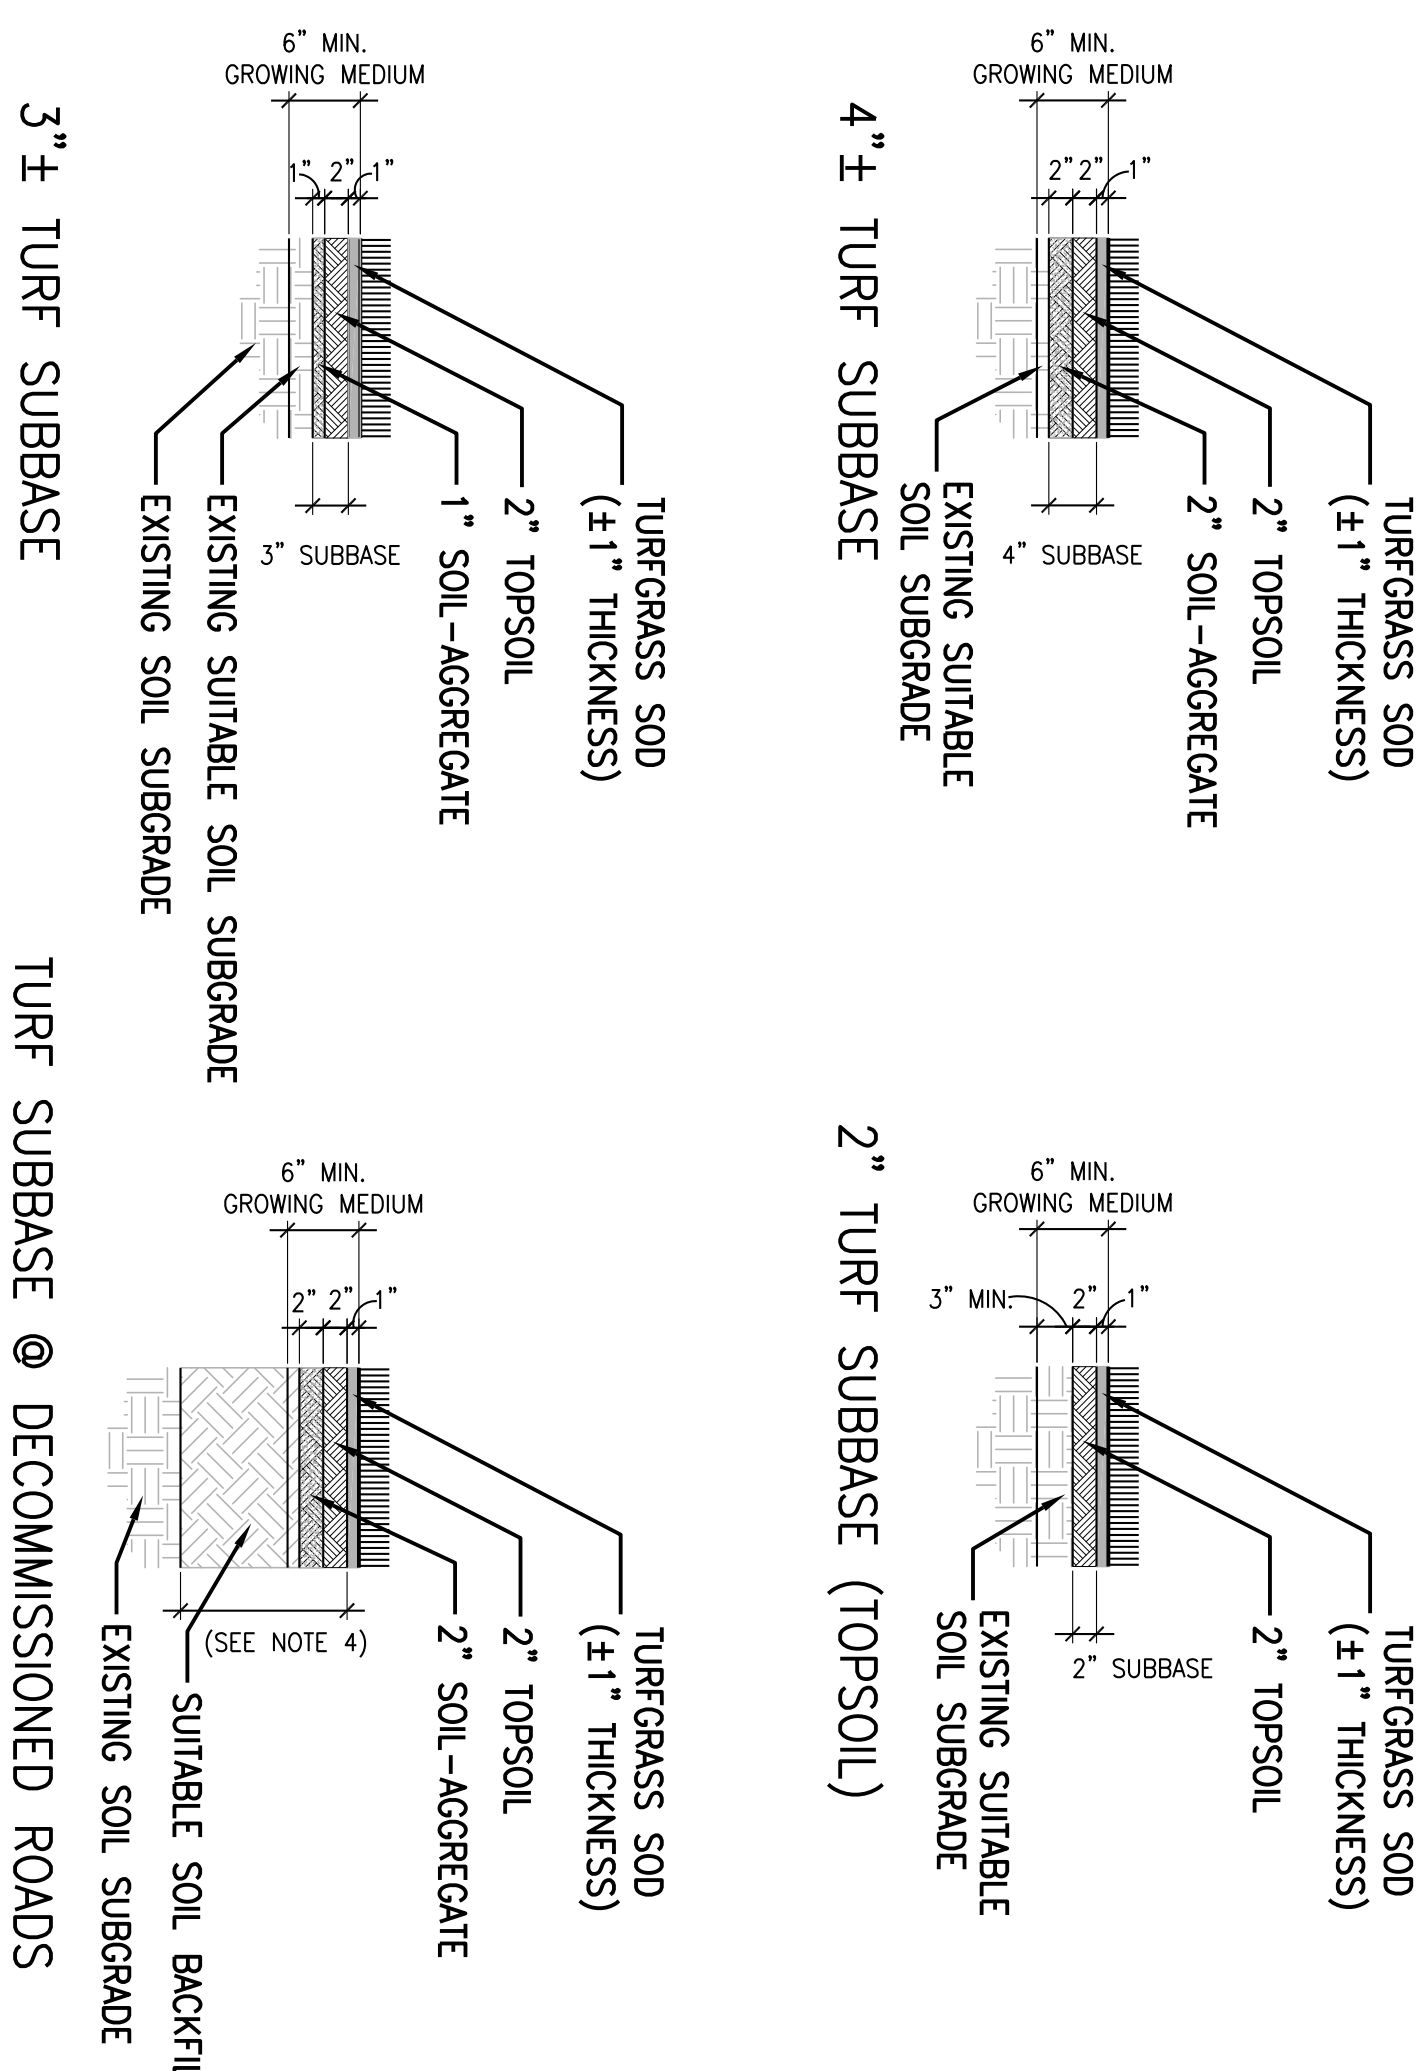

2 TURF SUBBASE CONDITIONS

SCALE: N.T.S.

SECTIONS

SYMBOL LEGEND	
	BURIAL SECTION OUTLINE
	FULL CASSET GRAVESITE
	IN-GROUND CREMAINS GRAVESITE
	HEADSTONES FACE IN THE DIRECTION OF THE ARROW
	CHAIN LINK FABRIC FENCE
	PAVED ROADWAY W/CURB
	PAVED ROADWAY (NO CURB)
	UNIMPROVED DIRT/GRAVEL ROADWAY
	PROPERTY LINE
	EVERGREEN TREE
	DECIDUOUS TREE
	STORM DRAIN
	FENCE
	Date

Drawing Title		Project Title		Project Number	
Attachment 2		Fort Richardson National Cemetery		910-Mill-FY17-101	
GRAVESITE RENOVATION DETAILS		Millennium Project - Phase 2		Job Number	
Approved Project Director		Location		Drawing Number	
		Fort Richardson National Cemetery		L-002	
		Davis Highway, Fort Richardson, ABN AL 98935		Dwg 2 of 2	
		Date		CS	
		03-03-2017		MLG	
		Checked		Drawn	
		CS		MLG	
		National Cemetery Administration		Department of Veterans Affairs	
		Pacific District			