


SCHEDULE - ROOM AREA - 1L-G			
LEVEL	ROOM NUMBER	ROOM NAME	NET SQ FT
2L-G T.O. CONC	036	WORK ROOM	110 SF
2L-G T.O. CONC	036A	DR OFFICE	71 SF
2L-G T.O. CONC	037	RESTROOM	58 SF
2L-G T.O. CONC	038	BDG EXAM	220 SF
2L-G T.O. CONC	038A	STORAGE	70 SF
2L-G T.O. CONC	038B	RESTROOM	42 SF
2L-G T.O. CONC	039	CHEMOTHERAPY	663 SF
2L-G T.O. CONC	040	EXAM	93 SF
2L-G T.O. CONC	041	EXAM	147 SF
2L-G T.O. CONC	042	EXAM	110 SF
2L-G T.O. CONC	043	WAITING	194 SF
2L-G T.O. CONC	043A	EXAM	113 SF
2L-G T.O. CONC	044	H.A.C.	23 SF
2L-G T.O. CONC	045	ELECTRICAL CLOSET	29 SF
2L-G T.O. CONC	046	RESP. PFT.	159 SF
2L-G T.O. CONC	046A	RESP. OFFICE	152 SF
2L-G T.O. CONC	046B	PATIENT EDUCATION	150 SF
2L-G T.O. CONC	046C	RESP. STORAGE	145 SF
2L-G T.O. CONC	047	PULMONARY/ RESPIRATORY	134 SF
2L-G T.O. CONC	048	AUDIOLOGY	135 SF
2L-G T.O. CONC	115	Room	45 SF
2L-G T.O. CONC	116	Room	118 SF
2L-G T.O. CONC	116A	Room	6 SF
2L-G T.O. CONC	117	Room	252 SF
2L-G T.O. CONC ?		ELEC SWITCHGEAR	402 SF
2L-G T.O. CONC	CB1-01	CORRIDOR	280 SF
2L-G T.O. CONC	CB3-01	Room	511 SF
2L-G T.O. CONC	CB4-01	Room	624 SF
2L-G T.O. CONC	CB5-01	CORRIDOR	933 SF
2L-G T.O. CONC	CB6-01	CORRIDOR	261 SF
2L-G T.O. CONC	CB7-01	CORRIDOR	569 SF
2L-G T.O. CONC	CB8-01	CORRIDOR	246 SF
2L-G T.O. CONC	CB9-01	CORRIDOR	101 SF
2L-G T.O. CONC	P-1	ELEV 2	91 SF
2L-G T.O. CONC	P-001	STORAGE	140 SF
2L-G T.O. CONC	P-2	ELEV 1	87 SF
2L-G T.O. CONC	P-7	ELEVATOR	86 SF
2L-G T.O. CONC	SB1-01	STAIRS	214 SF
2L-G T.O. CONC	SB2-01	STAIRS	238 SF
2L-G T.O. CONC	SB4-01	STAIRS	164 SF
2L-G T.O. CONC	SB5-01	STAIRS	216 SF
2L-G T.O. CONC	SB67-01 ?	STAIRS	242 SF


SCHEDULE - ROOM AREA - 1L-G			
LEVEL	ROOM NUMBER	ROOM NAME	NET SQ FT
2L-G T.O. CONC	036	WORK ROOM	110 SF
2L-G T.O. CONC	036A	DR OFFICE	71 SF
2L-G T.O. CONC	037	RESTROOM	58 SF
2L-G T.O. CONC	038	BDG EXAM	220 SF
2L-G T.O. CONC	038A	STORAGE	70 SF
2L-G T.O. CONC	038B	RESTROOM	42 SF
2L-G T.O. CONC	039	CHEMOTHERAPY	663 SF
2L-G T.O. CONC	040	EXAM	93 SF
2L-G T.O. CONC	041	EXAM	147 SF
2L-G T.O. CONC	042	EXAM	110 SF
2L-G T.O. CONC	043	WAITING	194 SF
2L-G T.O. CONC	043A	EXAM	113 SF
2L-G T.O. CONC	044	H.A.C.	23 SF
2L-G T.O. CONC	045	ELECTRICAL CLOSET	29 SF
2L-G T.O. CONC	046	RESP. PFT.	159 SF
2L-G T.O. CONC	046A	RESP. OFFICE	152 SF
2L-G T.O. CONC	046B	PATIENT EDUCATION	150 SF
2L-G T.O. CONC	046C	RESP. STORAGE	145 SF
2L-G T.O. CONC	047	PULMONARY/ RESPIRATORY	134 SF
2L-G T.O. CONC	048	AUDIOLOGY	135 SF
2L-G T.O. CONC	115	Room	45 SF
2L-G T.O. CONC	116	Room	118 SF
2L-G T.O. CONC	116A	Room	6 SF
2L-G T.O. CONC	117	Room	252 SF
2L-G T.O. CONC ?		ELEC SWITCHGEAR	402 SF
2L-G T.O. CONC	CB1-01	CORRIDOR	280 SF
2L-G T.O. CONC	CB3-01	Room	511 SF
2L-G T.O. CONC	CB4-01	Room	624 SF
2L-G T.O. CONC	CB5-01	CORRIDOR	933 SF
2L-G T.O. CONC	CB6-01	CORRIDOR	261 SF
2L-G T.O. CONC	CB7-01	CORRIDOR	569 SF
2L-G T.O. CONC	CB8-01	CORRIDOR	246 SF
2L-G T.O. CONC	CB9-01	CORRIDOR	101 SF
2L-G T.O. CONC	P-1	ELEV 2	91 SF
2L-G T.O. CONC	P-001	STORAGE	140 SF
2L-G T.O. CONC	P-2	ELEV 1	87 SF
2L-G T.O. CONC	P-7	ELEVATOR	86 SF
2L-G T.O. CONC	SB1-01	STAIRS	214 SF
2L-G T.O. CONC	SB2-01	STAIRS	238 SF
2L-G T.O. CONC	SB4-01	STAIRS	164 SF
2L-G T.O. CONC	SB5-01	STAIRS	216 SF
2L-G T.O. CONC	SB67-01 ?	STAIRS	242 SF

FEC	FIRE EXTINGUISHER CABINET
= = =	EXPANSION JOINT

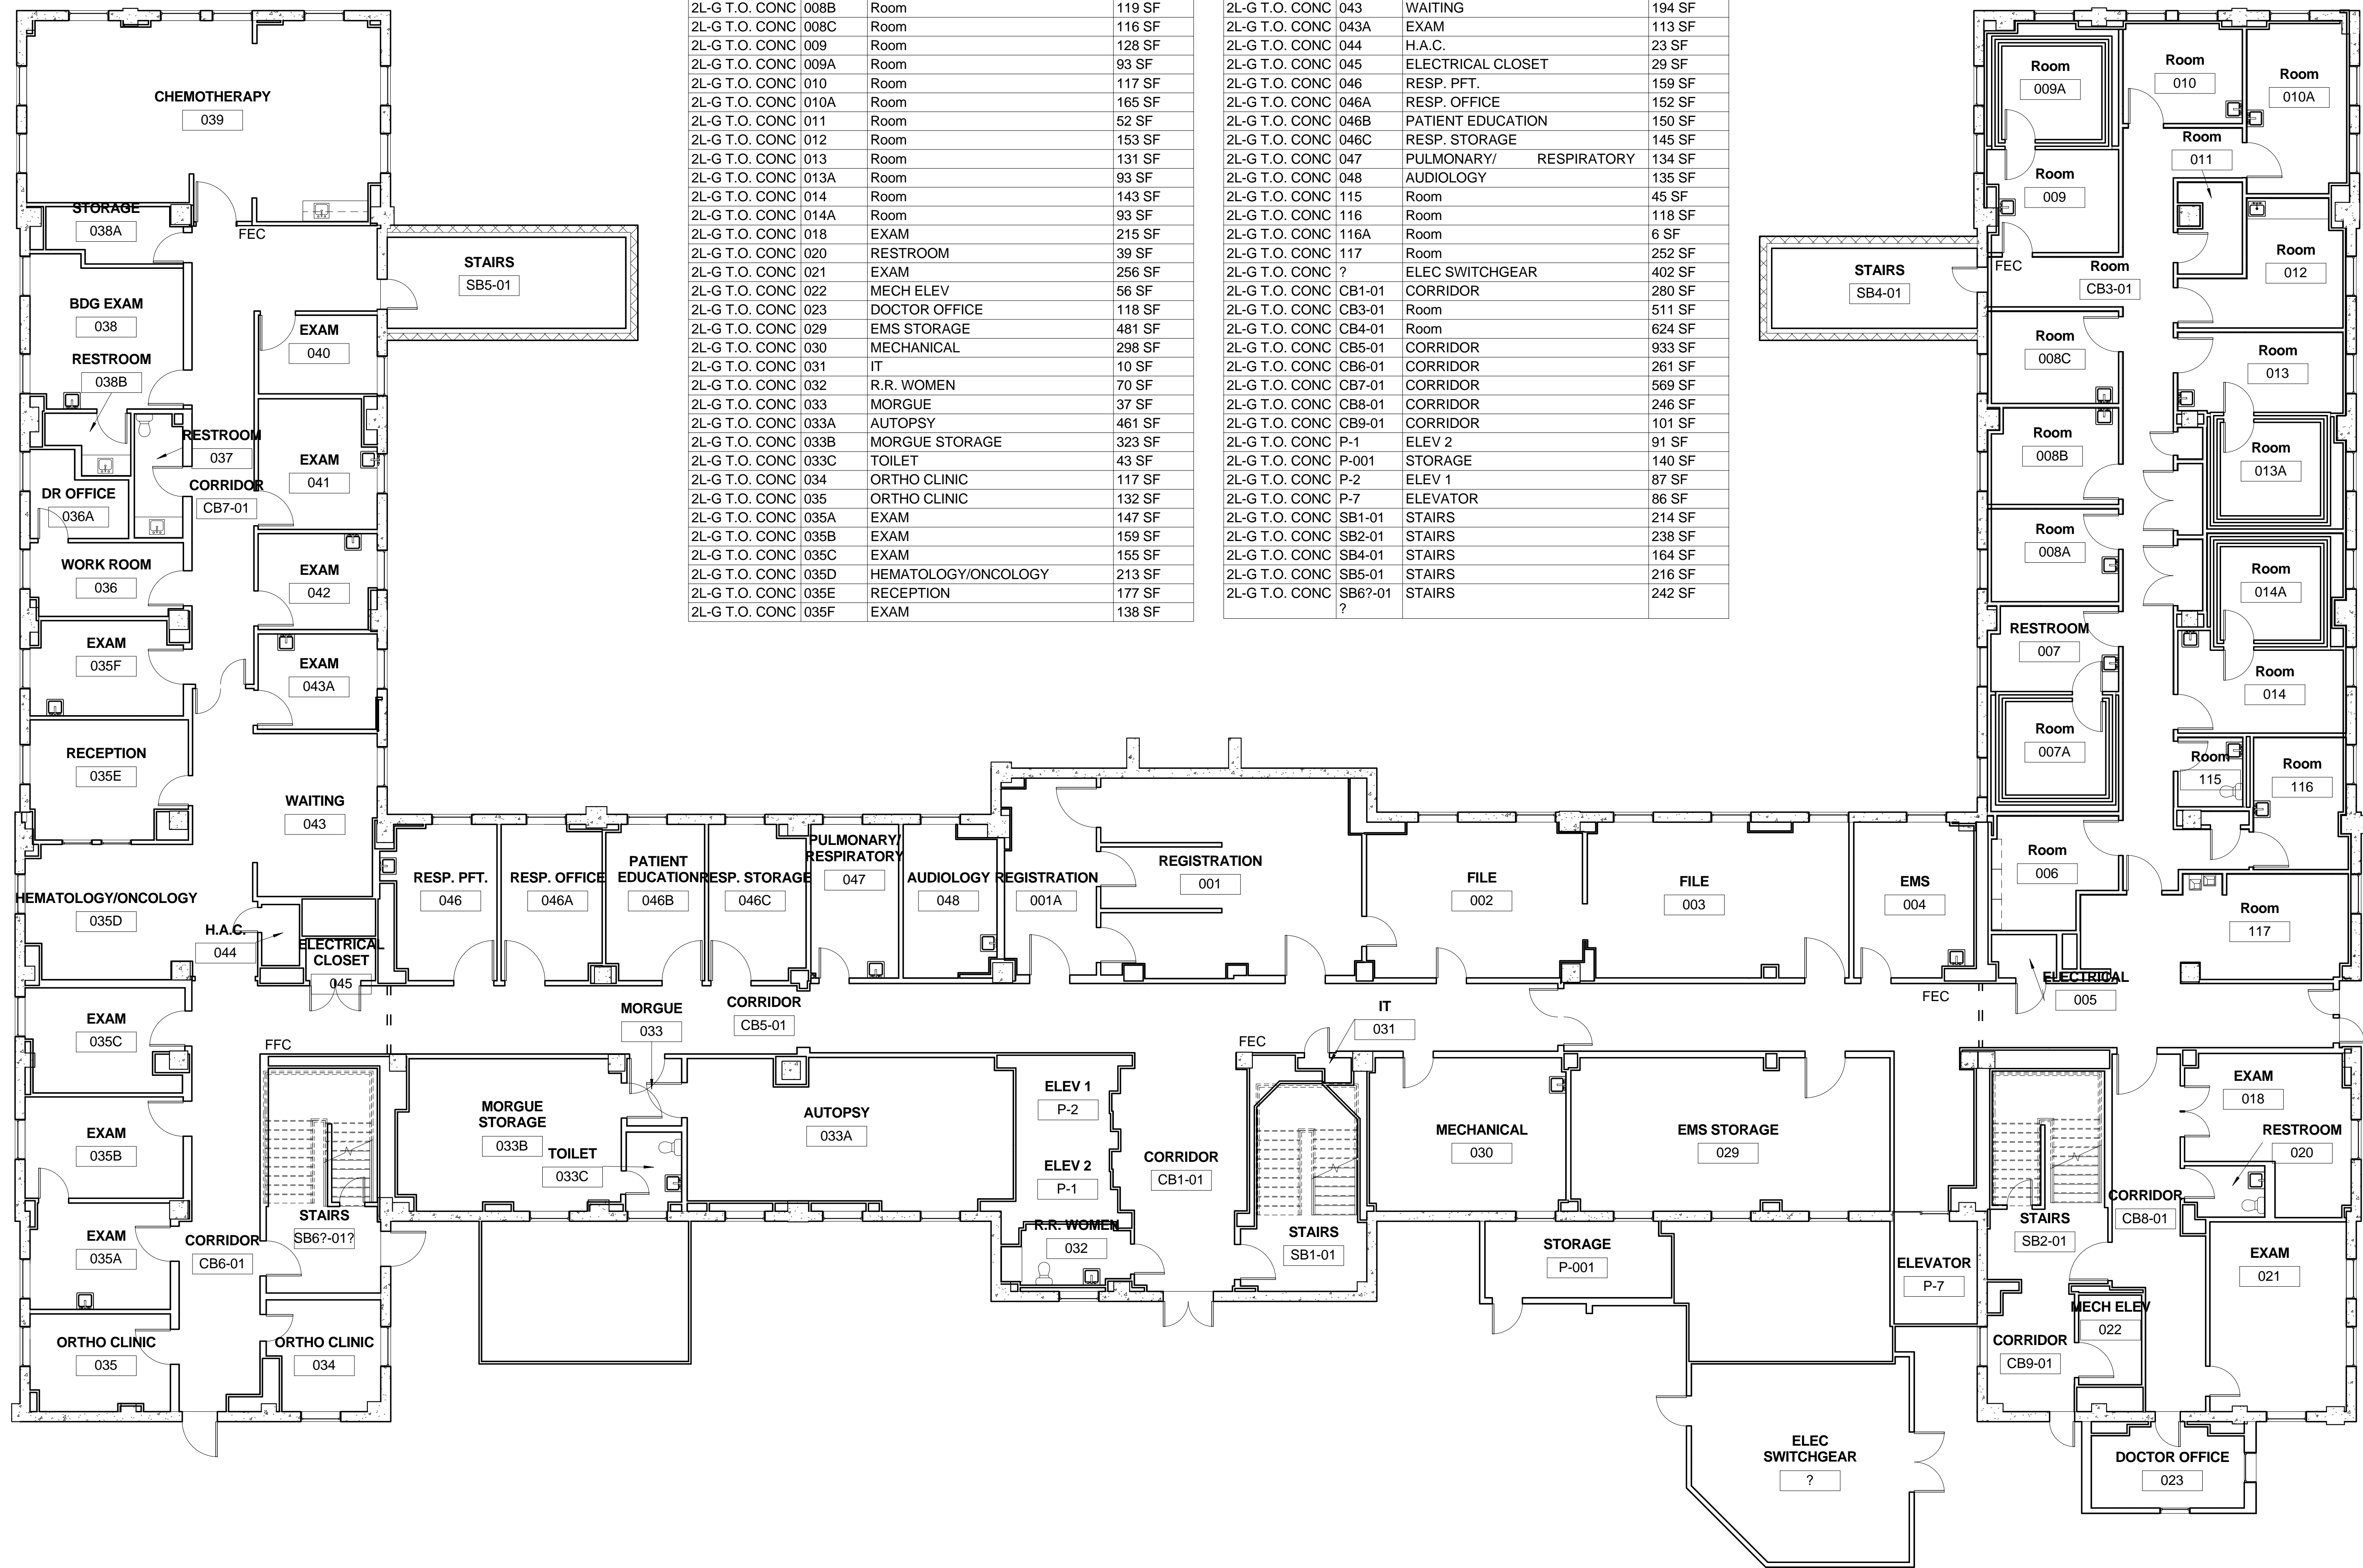

NORTH

A circular compass rose with a vertical line and a horizontal line intersecting at the center. The top half is shaded black, and the bottom half is white. The word "NORTH" is written above the circle, and "SOUTH" is written below the circle.

 		CONSULTANTS:				ARCHITECT/ENGINEERS:		Drawing Title 2L-G FLOOR PLAN		Project Title REAL TIME LOCATOR SERVICE (RTL)S DRAWINGS		Project Number 657A5-13-111		Office of Construction and Facilities Management	
												Building Number 1			
								Approved: Project Director VAPAHC PLANNING AND ENGINEERING		Location MARION, IL		Drawing Number A-1.02		 Department of Veterans Affairs	
Revisions: Date								Date 6/6/14		Checked HKG		Drawn SH			


LEGEND
UNABLE TO VERIFY DUE TO CONSTRUCTION

SCHEDULE - ROOM AREA - L-1			
LEVEL	ROOM NUMBER	ROOM NAME	NET SQ FT
L-1 T.O. CONC	101	LOBBY	661 SF
L-1 T.O. CONC	102	SURGERY SERVICE	92 SF
L-1 T.O. CONC	102A	VISIT COORD.	64 SF
L-1 T.O. CONC	103A	VISIT COORD.	158 SF
L-1 T.O. CONC	103B	ANTI-COAG	136 SF
L-1 T.O. CONC	103C	CHIEF OF SURGERY	125 SF
L-1 T.O. CONC	103D	WAITING	71 SF
L-1 T.O. CONC	104	WAITING	283 SF
L-1 T.O. CONC	104	CLOSET	25 SF
L-1 T.O. CONC	105	CLOSET	32 SF
L-1 T.O. CONC	106	RECEPTION	96 SF
L-1 T.O. CONC	106A	PATIENT	111 SF
L-1 T.O. CONC	106B	PATIENT	111 SF
L-1 T.O. CONC	106C	PATIENT	98 SF
L-1 T.O. CONC	106D	PATIENT	106 SF
L-1 T.O. CONC	107A	PATIENT	106 SF
L-1 T.O. CONC	107B	PATIENT	125 SF
L-1 T.O. CONC	107C	PATIENT	115 SF
L-1 T.O. CONC	107D	PATIENT	119 SF
L-1 T.O. CONC	107E	TOILET	51 SF
L-1 T.O. CONC	108	PATIENT	111 SF
L-1 T.O. CONC	109	LOCKER	79 SF
L-1 T.O. CONC	109A	SURGERY SERVICE	44 SF
L-1 T.O. CONC	110A	LINEN	48 SF
L-1 T.O. CONC	110B	SOILED LINEN	47 SF
L-1 T.O. CONC	110C	SURGERY SERVICE	55 SF
L-1 T.O. CONC	110D	CLOSET	11 SF
L-1 T.O. CONC	111	TOILET	65 SF
L-1 T.O. CONC	112	HANDICAPPED TOILET	70 SF
L-1 T.O. CONC	113A	PATIENT	108 SF
L-1 T.O. CONC	113B	PATIENT	111 SF
L-1 T.O. CONC	113C	PROCEDURE/PATIENT	161 SF
L-1 T.O. CONC	114	PYXIS	106 SF
L-1 T.O. CONC	115	PROCEDURE/PAIN	185 SF
L-1 T.O. CONC	116	PATIENT EDUCATION & CONSULTING	103 SF
L-1 T.O. CONC	116A	TOILET	61 SF
L-1 T.O. CONC	117	CORRIDOR	145 SF
L-1 T.O. CONC	118	M.O.D.	134 SF
L-1 T.O. CONC	118A	CLOSET	13 SF
L-1 T.O. CONC	118B	BATH	43 SF
L-1 T.O. CONC	119	DENTIST WAITING	131 SF
L-1 T.O. CONC	119A	DENTIST OFFICE	147 SF
L-1 T.O. CONC	119B	CLOSET	13 SF
L-1 T.O. CONC	119C	DENTIST RECEPTION	148 SF
L-1 T.O. CONC	121	R.R. WOMEN	56 SF
L-1 T.O. CONC	122	PAIN CLINIC	107 SF
L-1 T.O. CONC	123	PAIN CLINIC	106 SF

SCHEDULE - ROOM AREA - L-1			
LEVEL	ROOM NUMBER	ROOM NAME	NET SQ FT
L-1 T.O. CONC	125	PODIATRY ADMIN	116 SF
L-1 T.O. CONC	126	ORTHO CASTING	112 SF
L-1 T.O. CONC	127	VASCULAR EXAM	118 SF
L-1 T.O. CONC	128	VASCULAR EXAM	129 SF
L-1 T.O. CONC	129	VASCULAR ADMIN	122 SF
L-1 T.O. CONC	130	ENT EXAM	129 SF
L-1 T.O. CONC	132	ENT EXAM	139 SF
L-1 T.O. CONC	133	EXPANDED WAITING ROOM	288 SF
L-1 T.O. CONC	134	MSA STATION	134 SF
L-1 T.O. CONC	135	TEAM OFFICE	251 SF
L-1 T.O. CONC	136	GENERAL SURGERY EXAM	131 SF
L-1 T.O. CONC	137	GENERAL SURGERY EXAM	142 SF
L-1 T.O. CONC	138	GENERAL SURGERY EXAM	137 SF
L-1 T.O. CONC	139	GENERAL SURGERY EXAM	141 SF
L-1 T.O. CONC	140	GENERAL SURGERY EXAM	142 SF
L-1 T.O. CONC	141	HAS	16 SF
L-1 T.O. CONC	142	GENERAL SURGERY EXAM	137 SF
L-1 T.O. CONC	143	NURSE MANAGER	128 SF
L-1 T.O. CONC	144	WORK STATION	58 SF
L-1 T.O. CONC	145	PROCEDURE	242 SF
L-1 T.O. CONC	146	HAS	110 SF
L-1 T.O. CONC	147	LOGISTICS	121 SF
L-1 T.O. CONC	148	GENERAL SURGERY EXAM	145 SF
L-1 T.O. CONC	149	UNISEX RESTROOM	81 SF
L-1 T.O. CONC	150	HAS	53 SF
L-1 T.O. CONC	151	MENS RESTROOM	118 SF
L-1 T.O. CONC	152	ELEC	28 SF
L-1 T.O. CONC	153	ELEC	29 SF
L-1 T.O. CONC	154	WOUND ADMIN	118 SF
L-1 T.O. CONC	155	WOUND EXAM	117 SF
L-1 T.O. CONC	156	WOUND BATHROOM	62 SF
L-1 T.O. CONC	157	WOUND EXAM	113 SF
L-1 T.O. CONC	158	PODIATRY EXAM	140 SF
L-1 T.O. CONC	159	PODIATRY EXAM	144 SF
L-1 T.O. CONC	160	MSA STATION	140 SF
L-1 T.O. CONC	A131	PROCEDURE	223 SF
L-1 T.O. CONC	C100	CORRIDOR	2164 SF
L-1 T.O. CONC	P-1	ELEVATOR	99 SF
L-1 T.O. CONC	P-2	ELEVATOR	94 SF
L-1 T.O. CONC	P-7	ELEVATOR	91 SF
L-1 T.O. CONC	S101-01	STAIR	189 SF
L-1 T.O. CONC	S102-01	STAIR	229 SF
L-1 T.O. CONC	S104-01	STAIR	168 SF
L-1 T.O. CONC	S105-01	STAIR	215 SF
L-1 T.O. CONC	S106-01	STAIR	238 SF

LEGEND: FLOOR PLAN

FEC FIRE EXTINGUISHER CABINET
= = EXPANSION JOINT

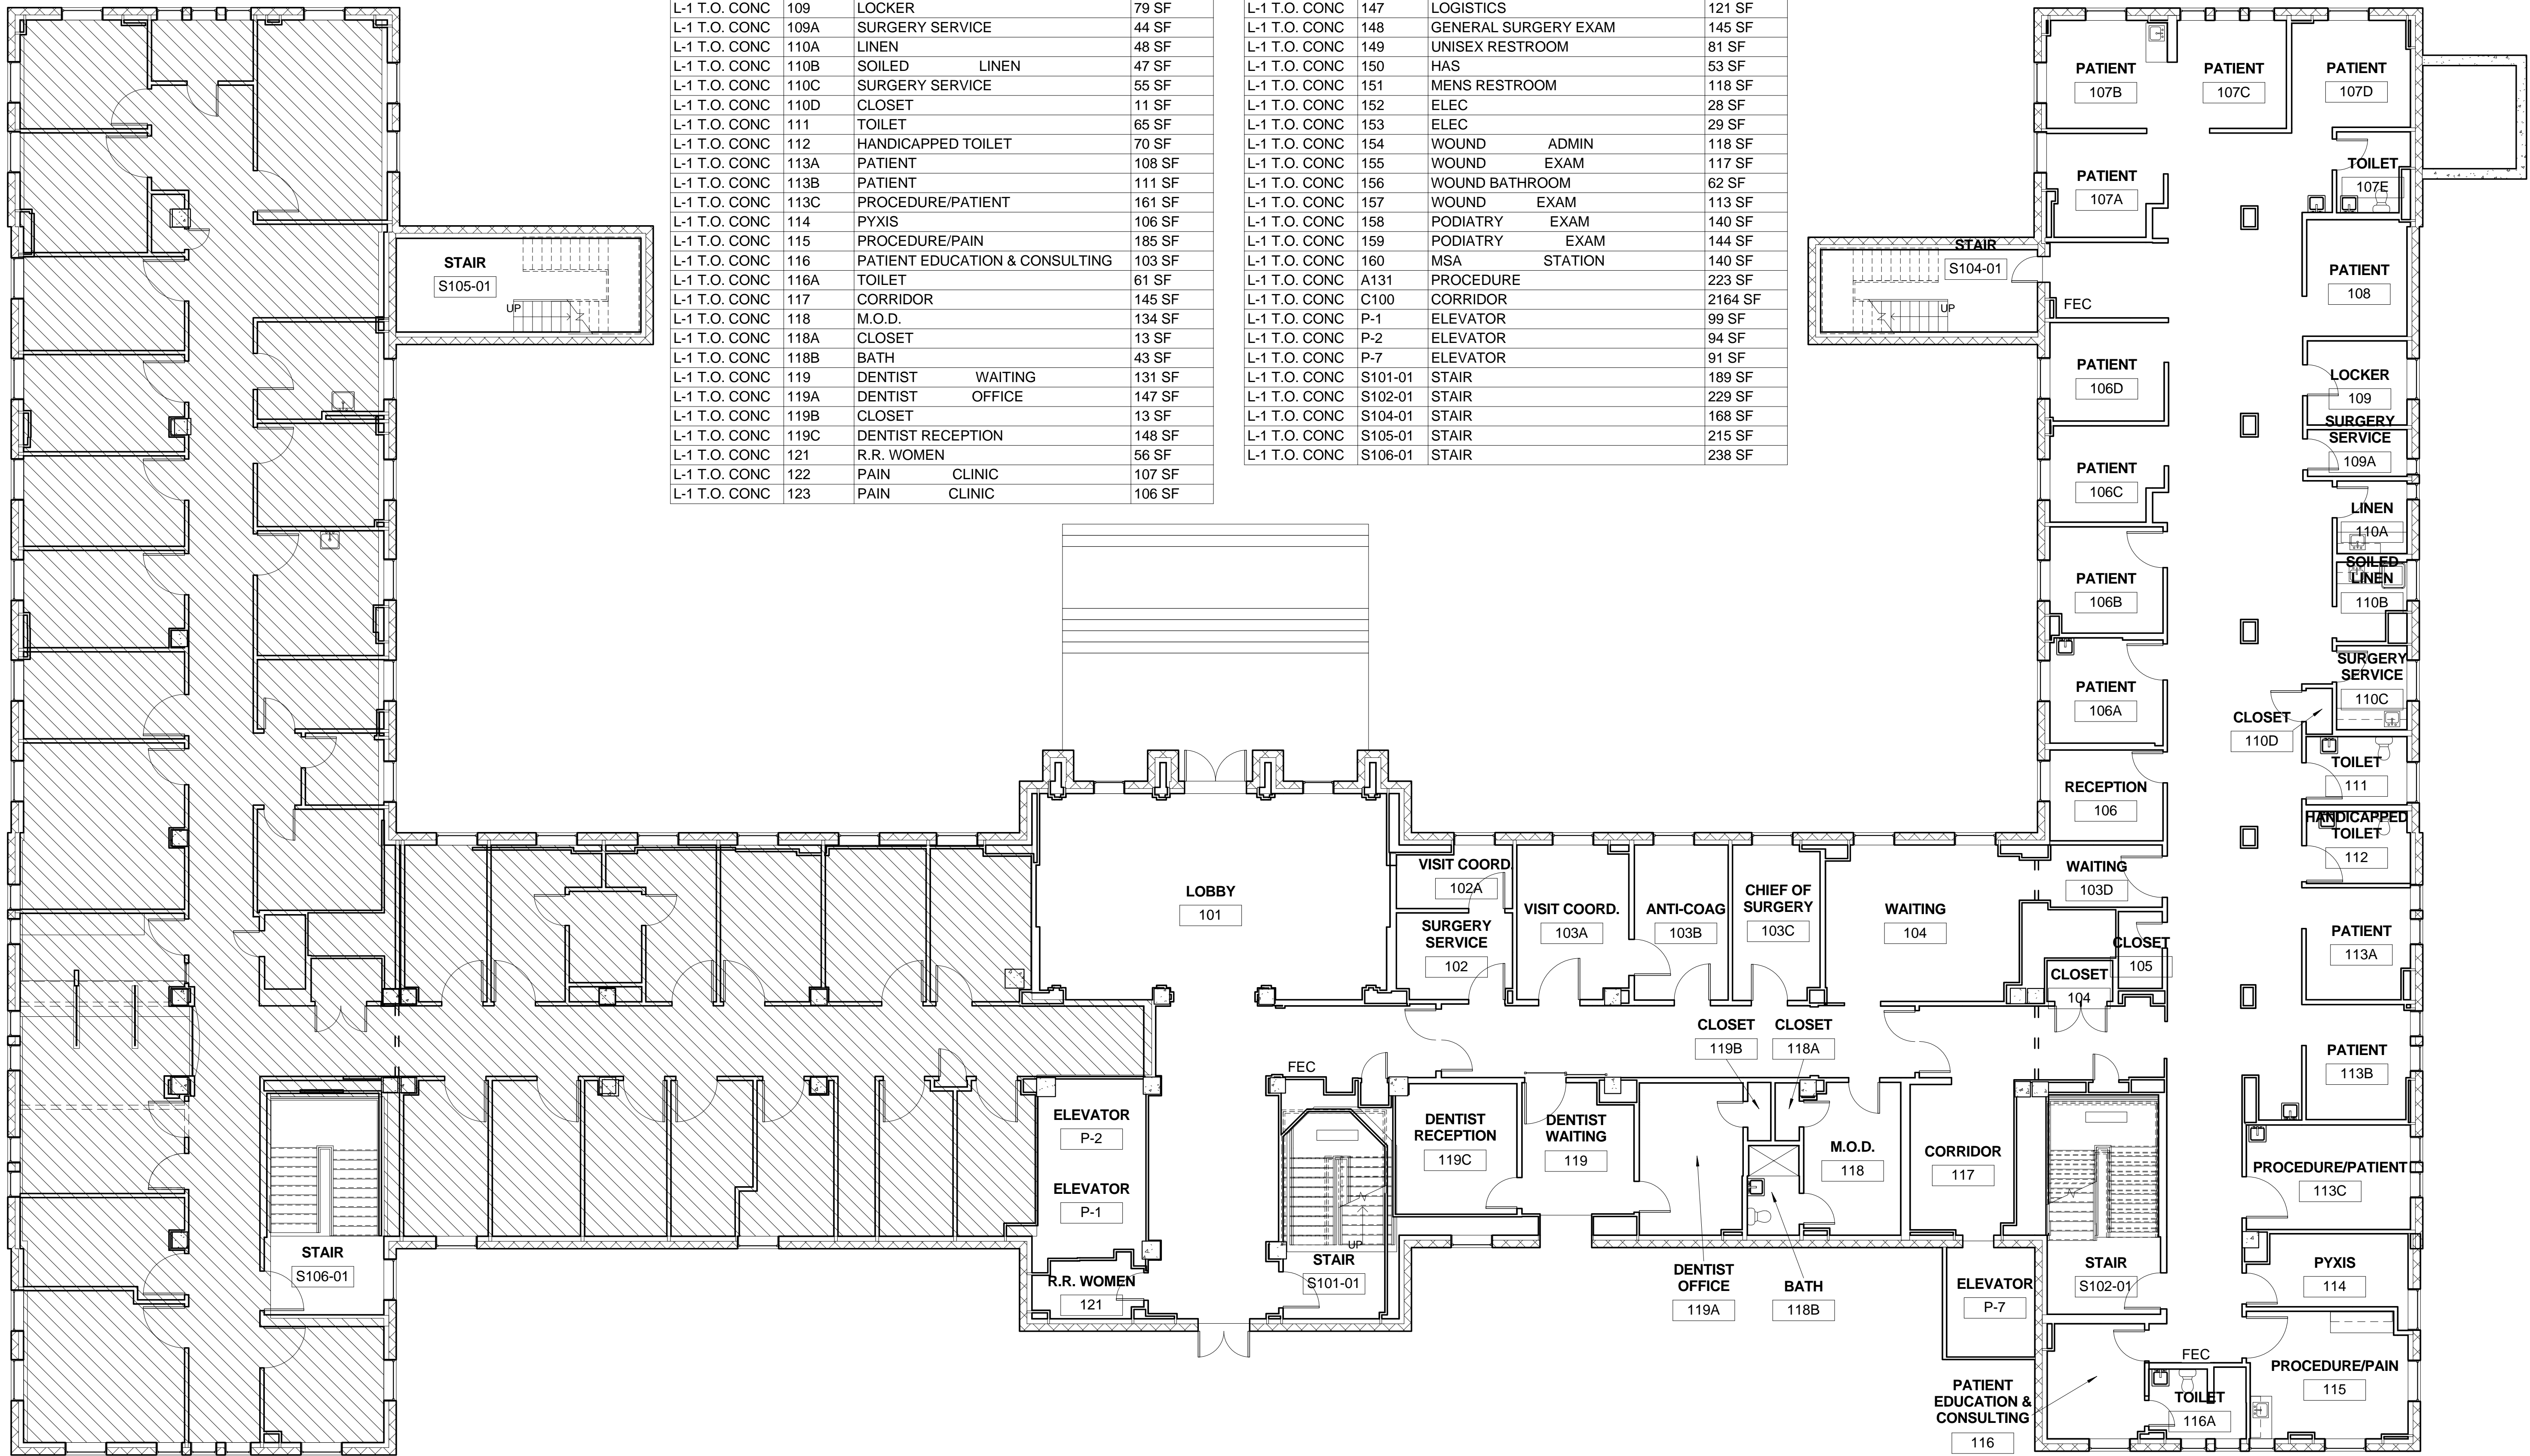

1 L-1 FLOOR PLAN
1/8" = 1'-0"



CONSULTANTS:		ARCHITECT/ENGINEERS:		Drawing Title L-1 FLOOR PLAN		Project Title REAL TIME LOCATOR SERVICE (RTL) DRAWINGS		Project Number 657A5-13-111		Office of Construction and Facilities Management Department of Veterans Affairs				
								Building Number 1						
				Approved: Project Director VAPAHCS PLANNING AND ENGINEERING		Location MARION, IL		Drawing Number A-1.03						
Revisions:		Date				Date 6/6/14		Checked HKG		Drawn SH		Dwg. 4 of 20		

LEGEND


UNABLE TO VERIFY DUE TO CONSTRUCTION

SCHEDULE - ROOM AREA - L-2			
LEVEL	ROOM NUMBER	ROOM NAME	NET SQ FT
L-2 T.O. CONC	201	EXAM	122 SF
L-2 T.O. CONC	201A	EXAM	109 SF
L-2 T.O. CONC	202	WAITING ROOM ONCOLOGY HEMATOLOGY	217 SF
L-2 T.O. CONC	203	HOSPITALIST	255 SF
L-2 T.O. CONC	204		15 SF
L-2 T.O. CONC	204A		136 SF
L-2 T.O. CONC	204B		133 SF
L-2 T.O. CONC	205	MED/SURG SPECIALTY CLERKS	279 SF
L-2 T.O. CONC	206	ELEC CLOSET	26 SF
L-2 T.O. CONC	207	H.A.C.	29 SF
L-2 T.O. CONC	208	ELECTRICAL	106 SF
L-2 T.O. CONC	209	PATIENT TOILET	67 SF
L-2 T.O. CONC	210	CONSULT/TEACHING	90 SF
L-2 T.O. CONC	211	VIEWING	105 SF
L-2 T.O. CONC	212	SOILED UTILITY	85 SF
L-2 T.O. CONC	213	CLEAN UTILITY	86 SF
L-2 T.O. CONC	214	EQUIPMENT CLOSET	38 SF
L-2 T.O. CONC	215	CONTROL	173 SF
L-2 T.O. CONC	216	PROCEDURE	487 SF
L-2 T.O. CONC	217	SCRUB	56 SF
L-2 T.O. CONC	218	EQUIPMENT & LOGISTIC STORAGE	128 SF
L-2 T.O. CONC	219	RECOVERY	409 SF
L-2 T.O. CONC	220	NURSE STATION	347 SF

SCHEDULE - ROOM AREA - L-2			
LEVEL	ROOM NUMBER	ROOM NAME	NET SQ FT
L-2 T.O. CONC	221	RECEPTION	57 SF
L-2 T.O. CONC	221A	WAITING ROOM	297 SF
L-2 T.O. CONC	222	PHYSICIAN'S	174 SF
L-2 T.O. CONC	223	NURSE/TECH	144 SF
L-2 T.O. CONC	224	STAFF	183 SF
L-2 T.O. CONC	224A	LOCKER	79 SF
L-2 T.O. CONC	224B	LOCKER	38 SF
L-2 T.O. CONC	224C	STAFF TOILET	56 SF
L-2 T.O. CONC	226	NURSE CALL EQUIPMENT	124 SF
L-2 T.O. CONC	227	CARDIOLOGY	138 SF
L-2 T.O. CONC	228	STORAGE	35 SF
L-2 T.O. CONC	229	CARDIOLOGY	131 SF
L-2 T.O. CONC	230	CARDIOLOGY	131 SF
L-2 T.O. CONC	231	PHARMACY	163 SF
L-2 T.O. CONC	231A	PHARMACY	117 SF
L-2 T.O. CONC	232	CLOSET	9 SF
L-2 T.O. CONC	234	I.V. PUMP STORAGE	68 SF
L-2 T.O. CONC	P-1	ELEVATOR	68 SF
L-2 T.O. CONC	P-2	ELEVATOR	81 SF
L-2 T.O. CONC	P-7	ELEVATOR	90 SF
L-2 T.O. CONC	S201-01	STAIR	200 SF
L-2 T.O. CONC	S202-01	STAIR	240 SF
L-2 T.O. CONC	S203-01	STAIR	236 SF
L-2 T.O. CONC	S204-01	STAIR	165 SF
L-2 T.O. CONC	S205-01	STAIR	220 SF

LEGEND: FLOOR PLAN

FEC FIRE EXTINGUISHER CABINET
= = = EXPANSION JOINT

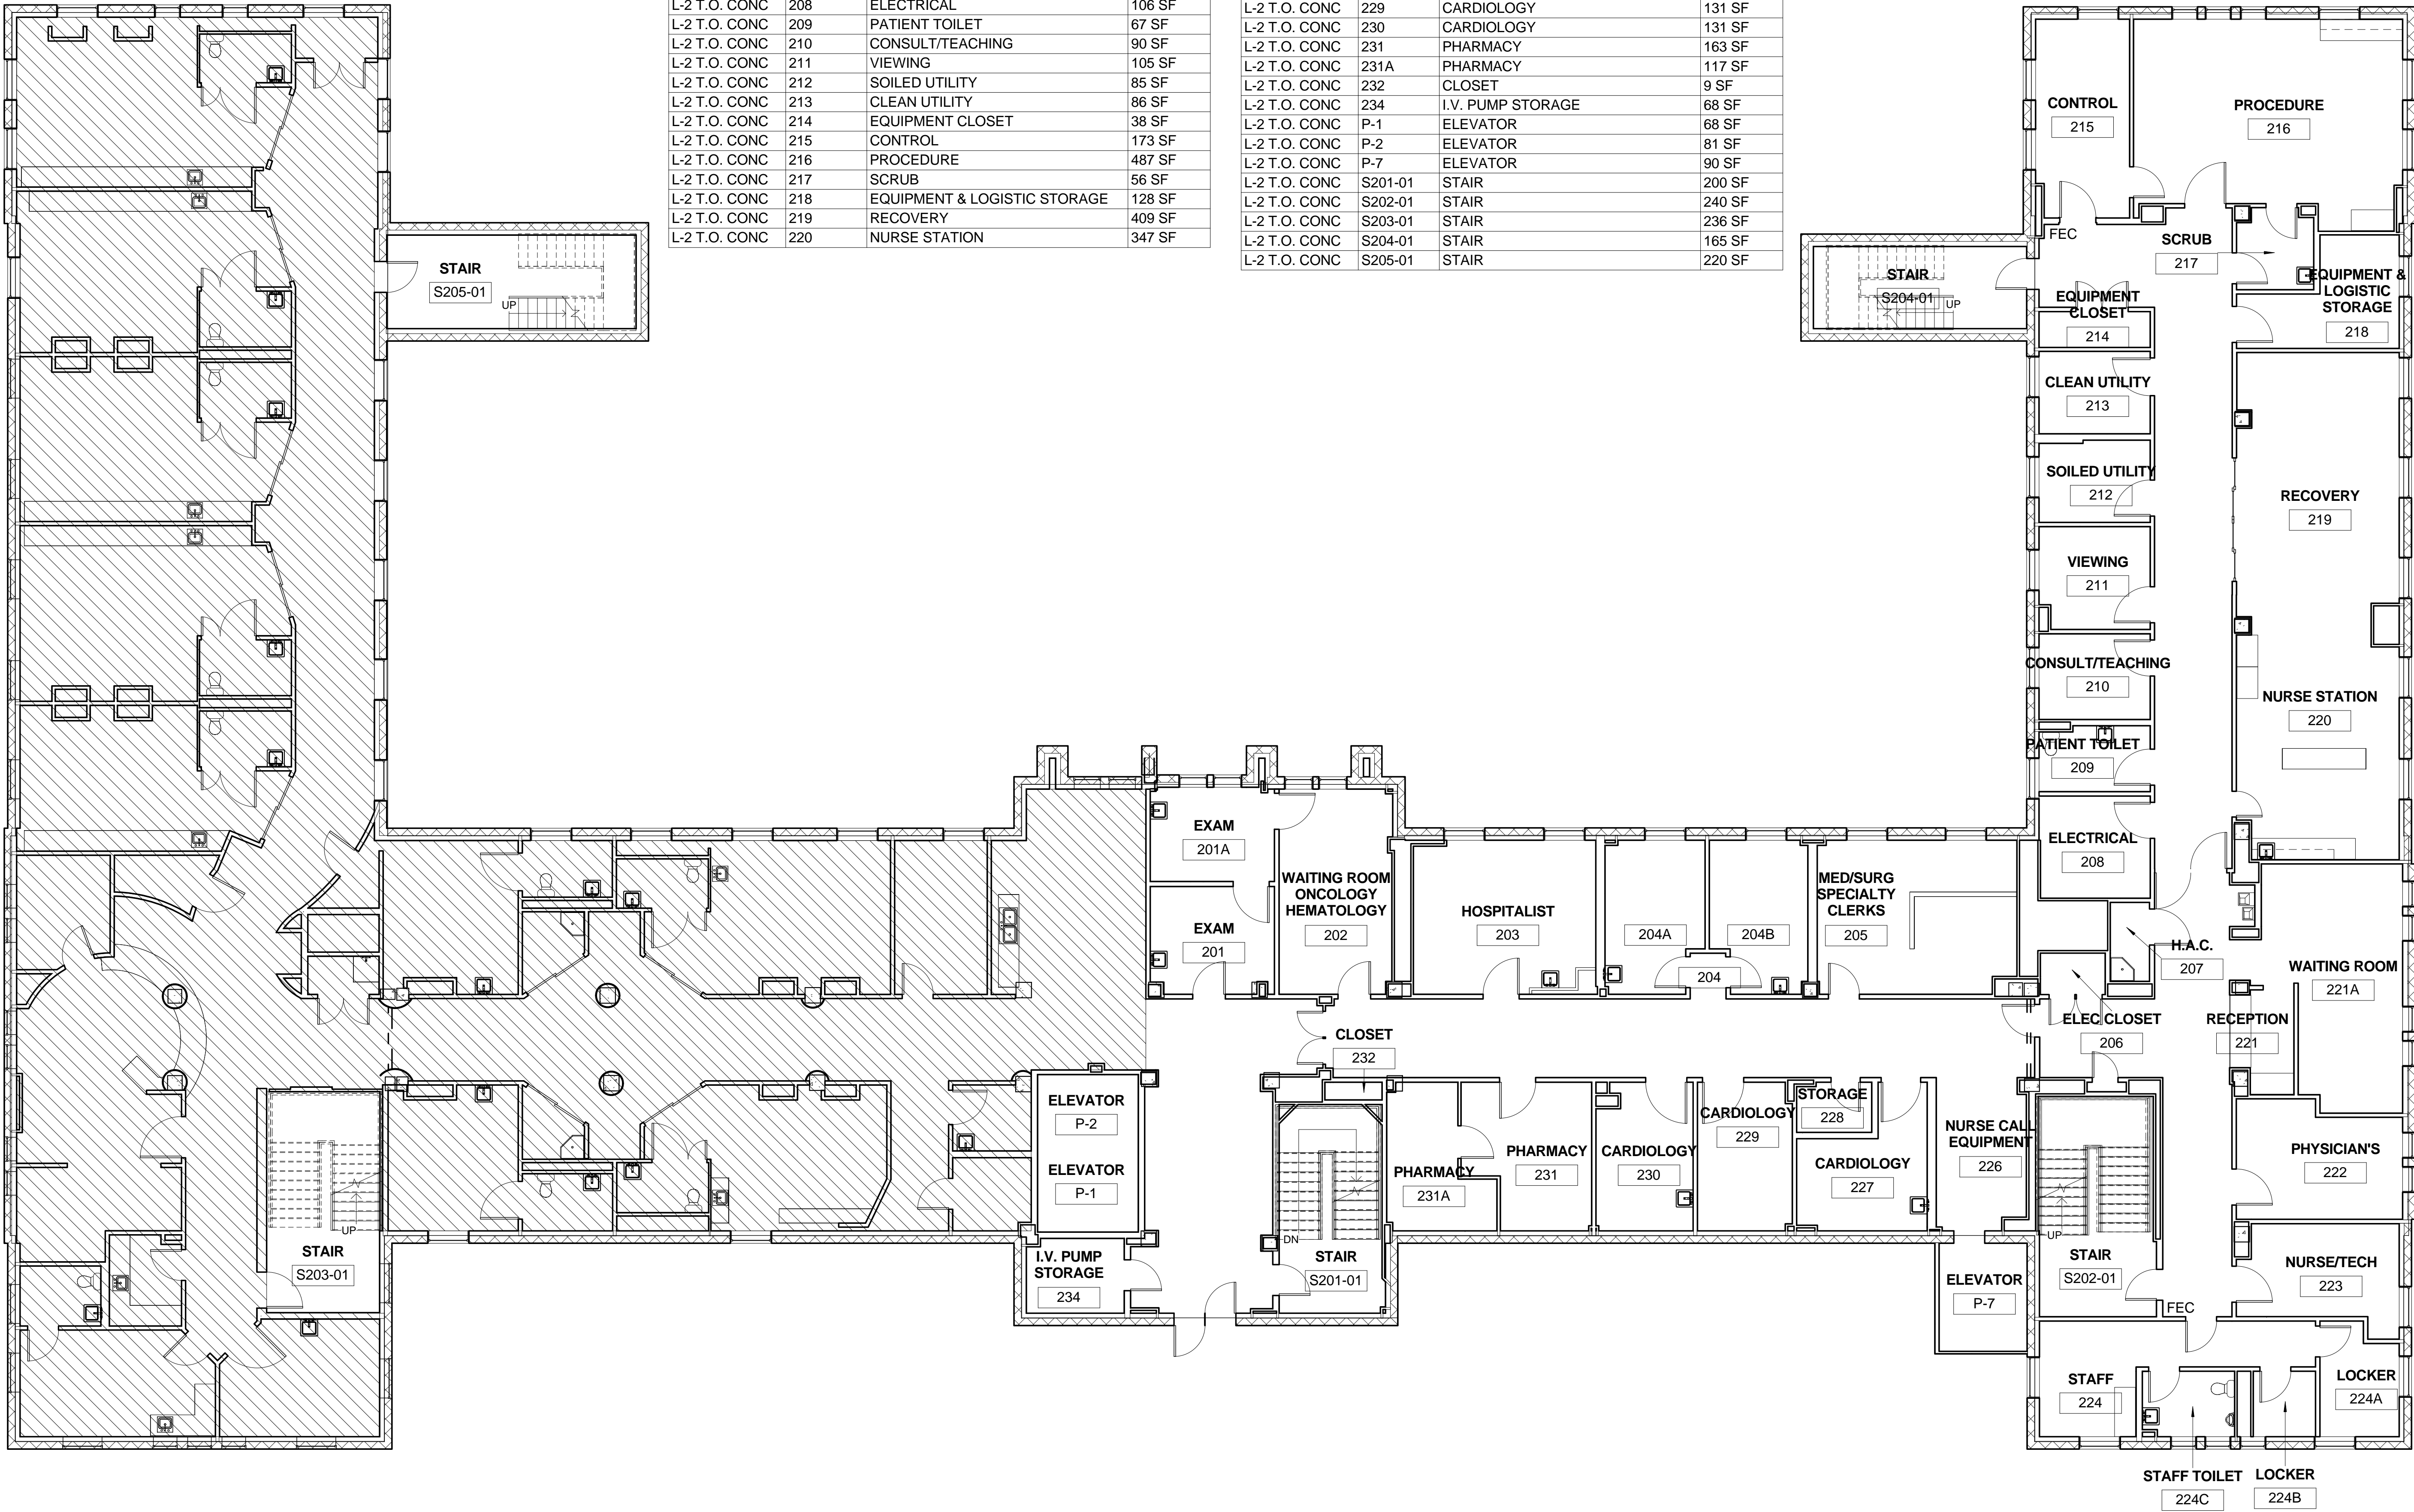


1 L-2 FLOOR PLAN
1/8" = 1'-0"



<div>Revisions:</div> <table><tr><td></td><td></td></tr><tr><td></td><td></td></tr><tr><td></td><td></td></tr><tr><td></td><td></td></tr><tr><td></td><td></td></tr></table>											CONSULTANTS:		ARCHITECT/ENGINEERS:	Drawing Title L-2 FLOOR PLAN	Project Title REAL TIME LOCATOR SERVICE (RTL)S DRAWINGS	Project Number 657A5-13-111	Office of Construction and Facilities Management Department of Veterans Affairs
				Approved: Project Director	Location MARION, IL	Building Number 1											
				VAPAHCS PLANNING AND ENGINEERING	Date 6/6/14	Checked HKG	Drawn SH	Drawing Number A-1.04 Dwg. 5 of 20									

one eighth inch = one foot
one quarter inch = one foot
one half inch = one foot
three quarters inch = one foot
one inch = one foot
one and one half inches = one foot
three inches = one foot

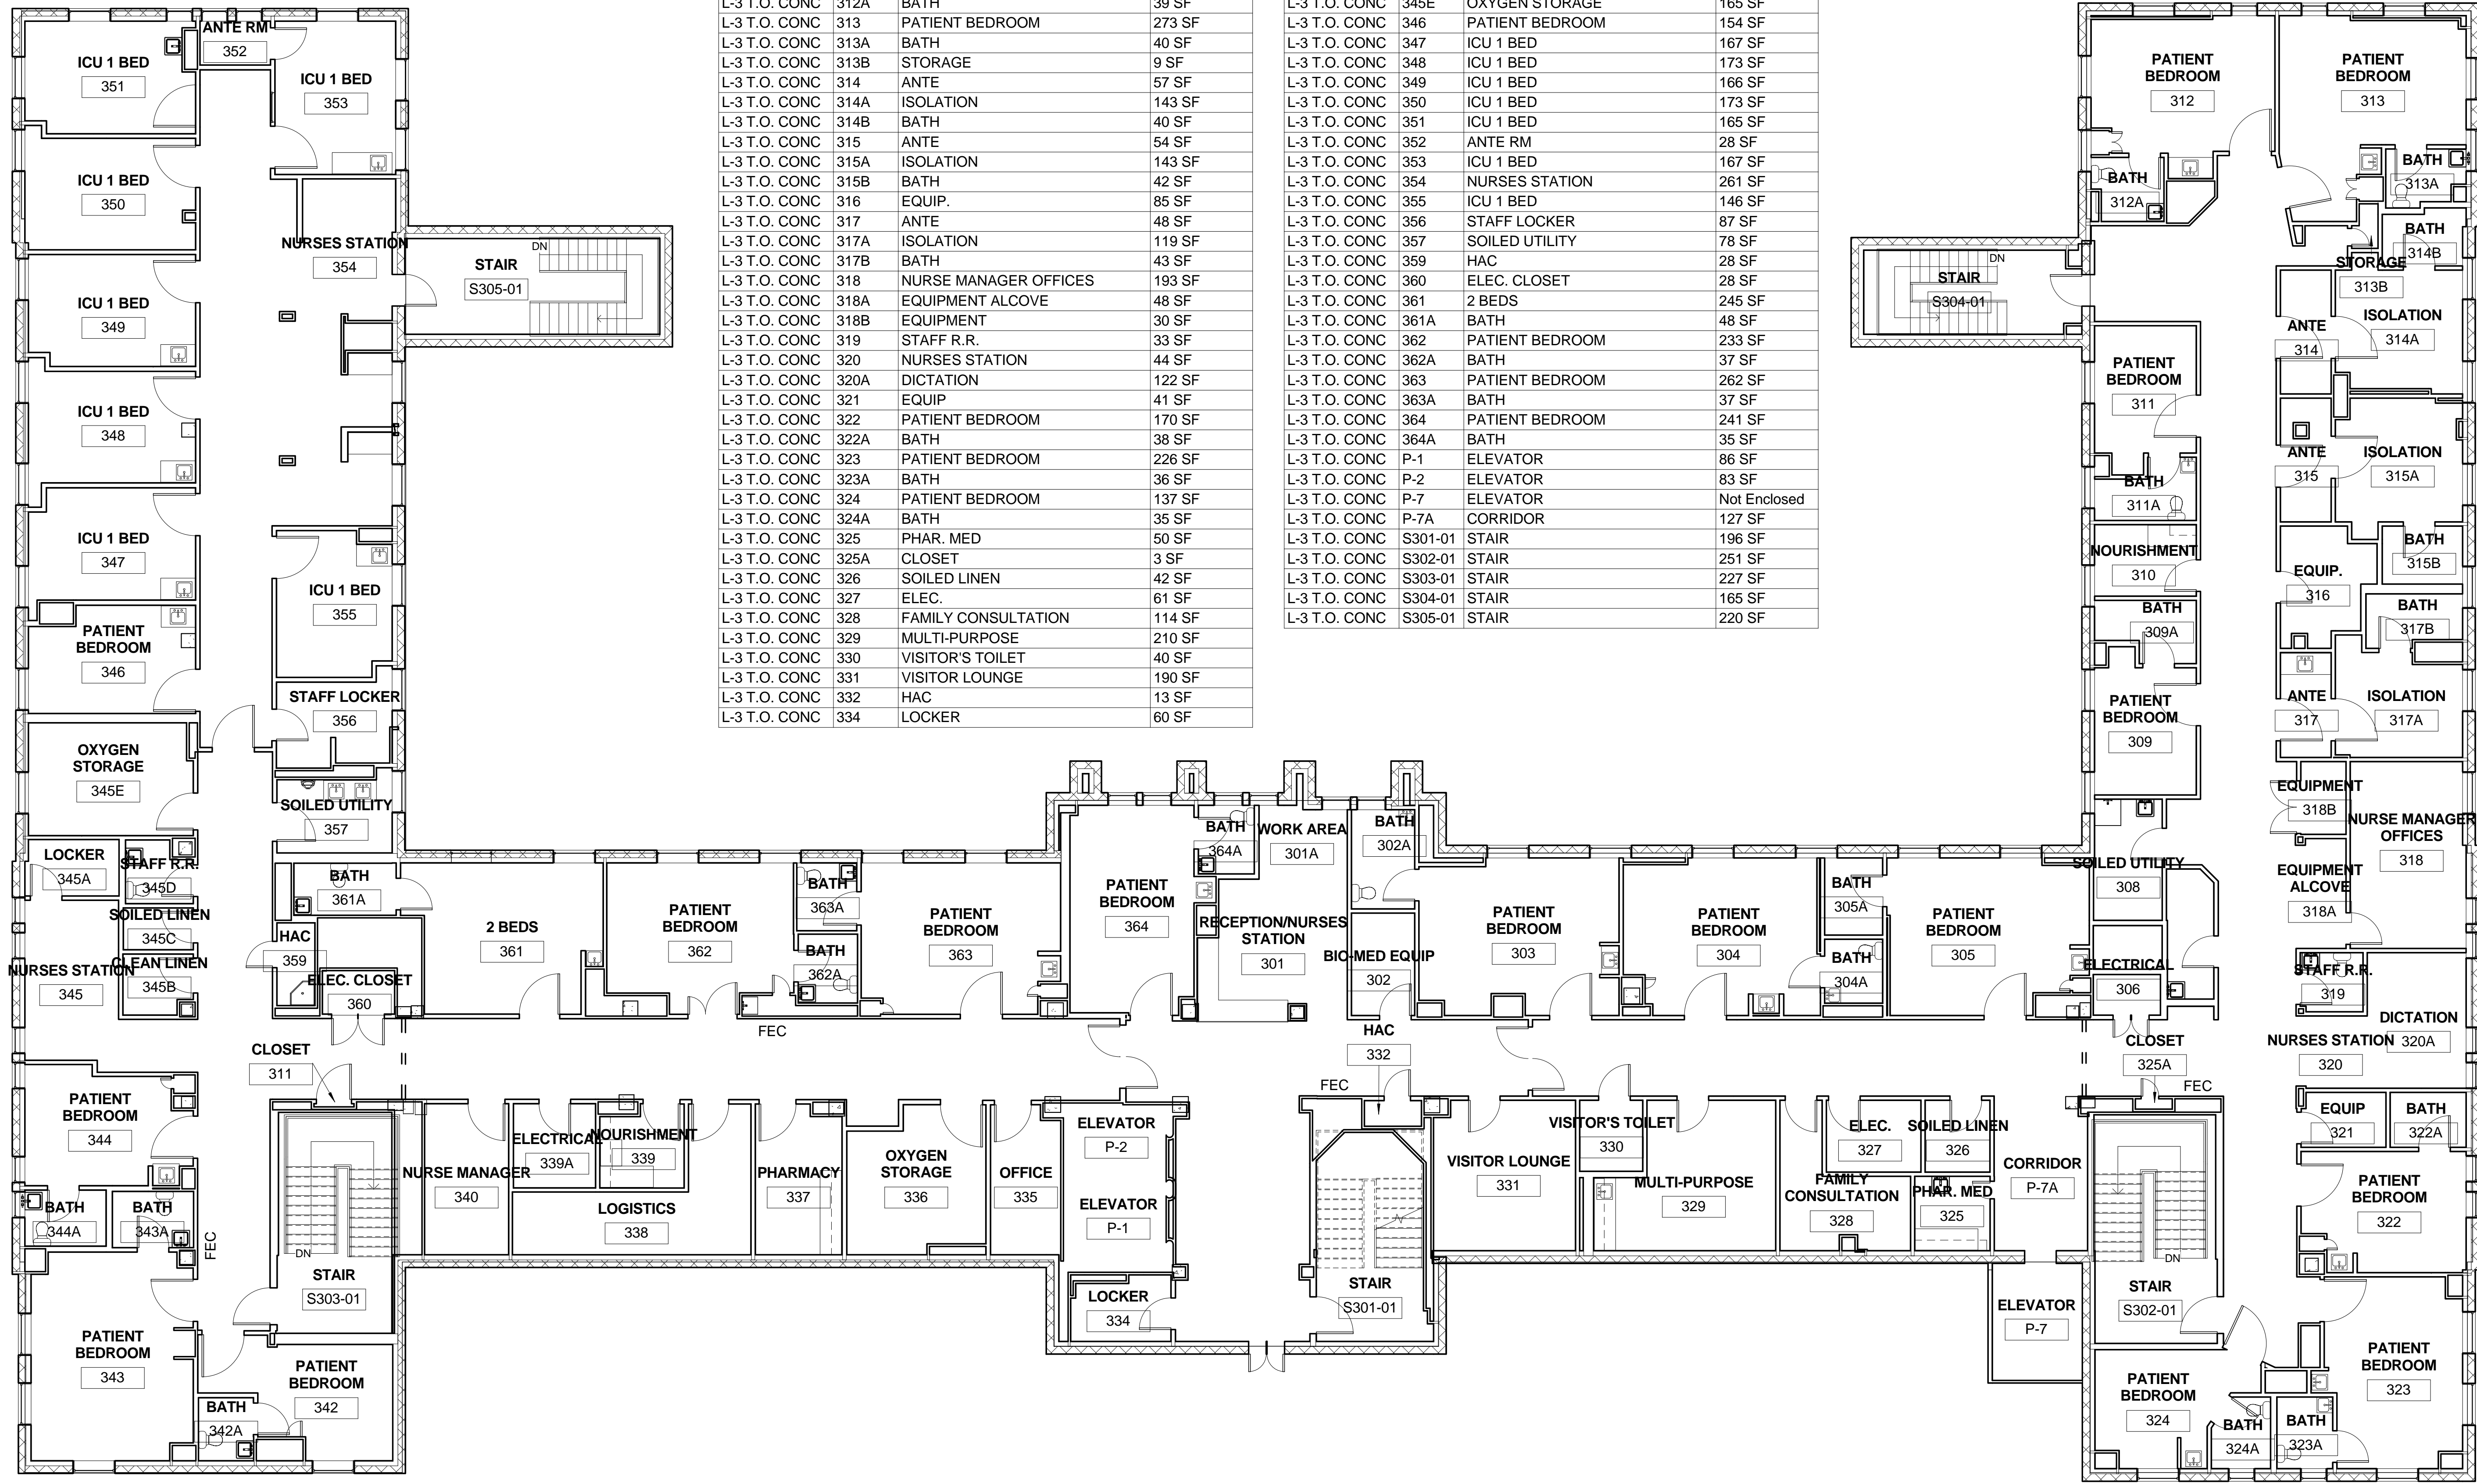


SCHEDULE - ROOM AREA - L-3			
LEVEL	ROOM NUMBER	ROOM NAME	NET SQ FT
L-3 T.O. CONC	301	RECEPTION/NURSES STATION	176 SF
L-3 T.O. CONC	301A	WORK AREA	59 SF
L-3 T.O. CONC	302	BIO-MED EQUIP	58 SF
L-3 T.O. CONC	302A	BATH	59 SF
L-3 T.O. CONC	303	PATIENT BEDROOM	268 SF
L-3 T.O. CONC	304	PATIENT BEDROOM	272 SF
L-3 T.O. CONC	304A	BATH	33 SF
L-3 T.O. CONC	305	PATIENT BEDROOM	270 SF
L-3 T.O. CONC	305A	BATH	40 SF
L-3 T.O. CONC	306	ELECTRICAL	25 SF
L-3 T.O. CONC	308	SOILED UTILITY	75 SF
L-3 T.O. CONC	309	PATIENT BEDROOM	122 SF
L-3 T.O. CONC	309A	BATH	49 SF
L-3 T.O. CONC	310	NOURISHMENT	65 SF
L-3 T.O. CONC	311	PATIENT BEDROOM	123 SF
L-3 T.O. CONC	311	CLOSET	Not Enclosed
L-3 T.O. CONC	311A	BATH	47 SF
L-3 T.O. CONC	312	PATIENT BEDROOM	232 SF
L-3 T.O. CONC	312A	BATH	39 SF
L-3 T.O. CONC	313	PATIENT BEDROOM	273 SF
L-3 T.O. CONC	313A	BATH	40 SF
L-3 T.O. CONC	313B	STORAGE	9 SF
L-3 T.O. CONC	314	ANTE	57 SF
L-3 T.O. CONC	314A	ISOLATION	143 SF
L-3 T.O. CONC	314B	BATH	40 SF
L-3 T.O. CONC	315	ANTE	54 SF
L-3 T.O. CONC	315A	ISOLATION	143 SF
L-3 T.O. CONC	315B	BATH	42 SF
L-3 T.O. CONC	316	EQUIP.	85 SF
L-3 T.O. CONC	317	ANTE	48 SF
L-3 T.O. CONC	317A	ISOLATION	119 SF
L-3 T.O. CONC	317B	BATH	43 SF
L-3 T.O. CONC	318	NURSE MANAGER OFFICES	193 SF
L-3 T.O. CONC	318A	EQUIPMENT ALCOVE	48 SF
L-3 T.O. CONC	318B	EQUIPMENT	30 SF
L-3 T.O. CONC	319	STAFF R.R.	33 SF
L-3 T.O. CONC	320	NURSES STATION	44 SF
L-3 T.O. CONC	320A	DICTATION	122 SF
L-3 T.O. CONC	321	EQUIP	41 SF
L-3 T.O. CONC	322	PATIENT BEDROOM	170 SF
L-3 T.O. CONC	322A	BATH	38 SF
L-3 T.O. CONC	323	PATIENT BEDROOM	228 SF
L-3 T.O. CONC	323A	BATH	36 SF
L-3 T.O. CONC	324	PATIENT BEDROOM	137 SF
L-3 T.O. CONC	324A	BATH	35 SF
L-3 T.O. CONC	325	PHAR. MED	50 SF
L-3 T.O. CONC	325A	CLOSET	3 SF
L-3 T.O. CONC	326	SOILED LINEN	42 SF
L-3 T.O. CONC	327	ELEC.	61 SF
L-3 T.O. CONC	328	FAMILY CONSULTATION	114 SF
L-3 T.O. CONC	329	MULTI-PURPOSE	210 SF
L-3 T.O. CONC	330	VISITOR'S TOILET	40 SF
L-3 T.O. CONC	331	VISITOR LOUNGE	190 SF
L-3 T.O. CONC	332	HAC	13 SF
L-3 T.O. CONC	334	LOCKER	60 SF

SCHEDULE - ROOM AREA - L-3			
LEVEL	ROOM NUMBER	ROOM NAME	NET SQ FT
L-3 T.O. CONC	335	OFFICE	92 SF
L-3 T.O. CONC	336	OXYGEN STORAGE	175 SF
L-3 T.O. CONC	337	PHARMACY	114 SF
L-3 T.O. CONC	338	LOGISTICS	184 SF
L-3 T.O. CONC	339	NOURISHMENT	59 SF
L-3 T.O. CONC	339A	ELECTRICAL	62 SF
L-3 T.O. CONC	340	NURSE MANAGER	114 SF
L-3 T.O. CONC	342	PATIENT BEDROOM	163 SF
L-3 T.O. CONC	342A	BATH	31 SF
L-3 T.O. CONC	343	PATIENT BEDROOM	295 SF
L-3 T.O. CONC	343A	BATH	41 SF
L-3 T.O. CONC	344	PATIENT BEDROOM	167 SF
L-3 T.O. CONC	344A	BATH	41 SF
L-3 T.O. CONC	345	NURSES STATION	175 SF
L-3 T.O. CONC	345A	LOCKER	47 SF
L-3 T.O. CONC	345B	CLEAN LINEN	36 SF
L-3 T.O. CONC	345C	SOILED LINEN	26 SF
L-3 T.O. CONC	345D	STAFF R.R.	35 SF
L-3 T.O. CONC	345E	OXYGEN STORAGE	165 SF
L-3 T.O. CONC	346	PATIENT BEDROOM	154 SF
L-3 T.O. CONC	347	ICU 1 BED	167 SF
L-3 T.O. CONC	348	ICU 1 BED	173 SF
L-3 T.O. CONC	349	ICU 1 BED	166 SF
L-3 T.O. CONC	350	ICU 1 BED	173 SF
L-3 T.O. CONC	351	ICU 1 BED	165 SF
L-3 T.O. CONC	352	ANTE RM	28 SF
L-3 T.O. CONC	353	ICU 1 BED	167 SF
L-3 T.O. CONC	354	NURSES STATION	261 SF
L-3 T.O. CONC	355	ICU 1 BED	146 SF
L-3 T.O. CONC	356	STAFF LOCKER	87 SF
L-3 T.O. CONC	357	SOILED UTILITY	78 SF
L-3 T.O. CONC	359	HAC	28 SF
L-3 T.O. CONC	360	ELEC. CLOSET	28 SF
L-3 T.O. CONC	361	2 BEDS	245 SF
L-3 T.O. CONC	361A	BATH	48 SF
L-3 T.O. CONC	362	PATIENT BEDROOM	233 SF
L-3 T.O. CONC	362A	BATH	37 SF
L-3 T.O. CONC	363	PATIENT BEDROOM	262 SF
L-3 T.O. CONC	363A	BATH	37 SF
L-3 T.O. CONC	364	PATIENT BEDROOM	241 SF
L-3 T.O. CONC	364A	BATH	35 SF
L-3 T.O. CONC	P-1	ELEVATOR	86 SF
L-3 T.O. CONC	P-2	ELEVATOR	83 SF
L-3 T.O. CONC	P-7	ELEVATOR	Not Enclosed
L-3 T.O. CONC	P-7A	CORRIDOR	127 SF
L-3 T.O. CONC	S301-01	STAIR	196 SF
L-3 T.O. CONC	S302-01	STAIR	251 SF
L-3 T.O. CONC	S303-01	STAIR	227 SF
L-3 T.O. CONC	S304-01	STAIR	165 SF
L-3 T.O. CONC	S305-01	STAIR	220 SF

LEGEND: FLOOR PLAN

- FEC FIRE EXTINGUISHER CABINET
= = = EXPANSION JOINT

1 L-3 FLOOR PLAN
1/8" = 1'-0"


CONSULTANTS:		ARCHITECT/ENGINEERS:		Drawing Title L-3 FLOOR PLAN		Project Title REAL TIME LOCATOR SERVICE (RTL) DRAWINGS		Project Number 657A5-13-111		Office of Construction and Facilities Management  Department of Veterans Affairs	
				Approved: Project Director		Location MARION, IL		Building Number 1			
				VAPAHCS PLANNING AND ENGINEERING		Date 6/6/14		Checked HKG			
						Drawn SH		Drawing Number A-1.05			
Revisions:		Date						Dwg. 6 of 20			

one eighth inch = one foot
one quarter inch = one foot
three eighths inch = one foot
one half inch = one foot
one inch = one foot
one and one half inches = one foot
three quarters inch = one foot
one inch = one foot
one and one half inches = one foot
three quarters inch = one foot
one inch = one foot
three eighths inch = one foot
one half inch = one foot
one quarter inch = one foot
one eighth inch = one foot

LEGEND: FLOOR PLAN

FEC FIRE EXTINGUISHER CABINET
EXPANSION JOINT

SCHEDULE - ROOM AREA - L-4			
LEVEL	ROOM NUMBER	ROOM NAME	NET SQ FT
L-4 T.O. CONC	1-S2	STAIR	46 SF
L-4 T.O. CONC	400	TRASH CLOSET	28 SF
L-4 T.O. CONC	401	LOUNGE	222 SF
L-4 T.O. CONC	401B	WOMENS	88 SF
L-4 T.O. CONC	401C	WOMENS LOCKER	63 SF
L-4 T.O. CONC	401D	MENS LOCKER	104 SF
L-4 T.O. CONC	401E	MENS	80 SF
L-4 T.O. CONC	402	H.A.C.	38 SF
L-4 T.O. CONC	403	PATIENT RESTROOM	48 SF
L-4 T.O. CONC	404	WASH	26 SF
L-4 T.O. CONC	405	STERIS	45 SF
L-4 T.O. CONC	406	ENDOSCOPY	300 SF
L-4 T.O. CONC	407	OFFICE	118 SF
L-4 T.O. CONC	408	STORAGE	29 SF
L-4 T.O. CONC	409	STERILE SUPPLY	229 SF
L-4 T.O. CONC	410	STORAGE	45 SF
L-4 T.O. CONC	412	SOILED UTILITY	47 SF
L-4 T.O. CONC	413	RECOVERY ROOM	468 SF
L-4 T.O. CONC	413B	OFFICE	124 SF
L-4 T.O. CONC	414	ELEC.	79 SF
L-4 T.O. CONC	415	CLOSET	12 SF
L-4 T.O. CONC	416	STORAGE	87 SF
L-4 T.O. CONC	417	Room	16 SF
L-4 T.O. CONC	417A	STORAGE	65 SF
L-4 T.O. CONC	418	OPERATING ROOM NO. 2	310 SF
L-4 T.O. CONC	419	CLEAN UTILITY ROOM	266 SF
L-4 T.O. CONC	419A	STERILIZER	91 SF
L-4 T.O. CONC	419B	STORAGE	66 SF
L-4 T.O. CONC	420	OPERATING ROOM NO. 1	420 SF
L-4 T.O. CONC	421	SCRUB-UP ROOM	102 SF
L-4 T.O. CONC	422	STERILE SUPPLY ROOM	135 SF
L-4 T.O. CONC	423	OPERATING ROOM NO. 3	324 SF
L-4 T.O. CONC	P-1	ELEVATOR	73 SF
L-4 T.O. CONC	P-2	ELEVATOR	81 SF
L-4 T.O. CONC	P-7	ELEVATOR	Not Enclosed
L-4 T.O. CONC	S401-01	STAIR	211 SF

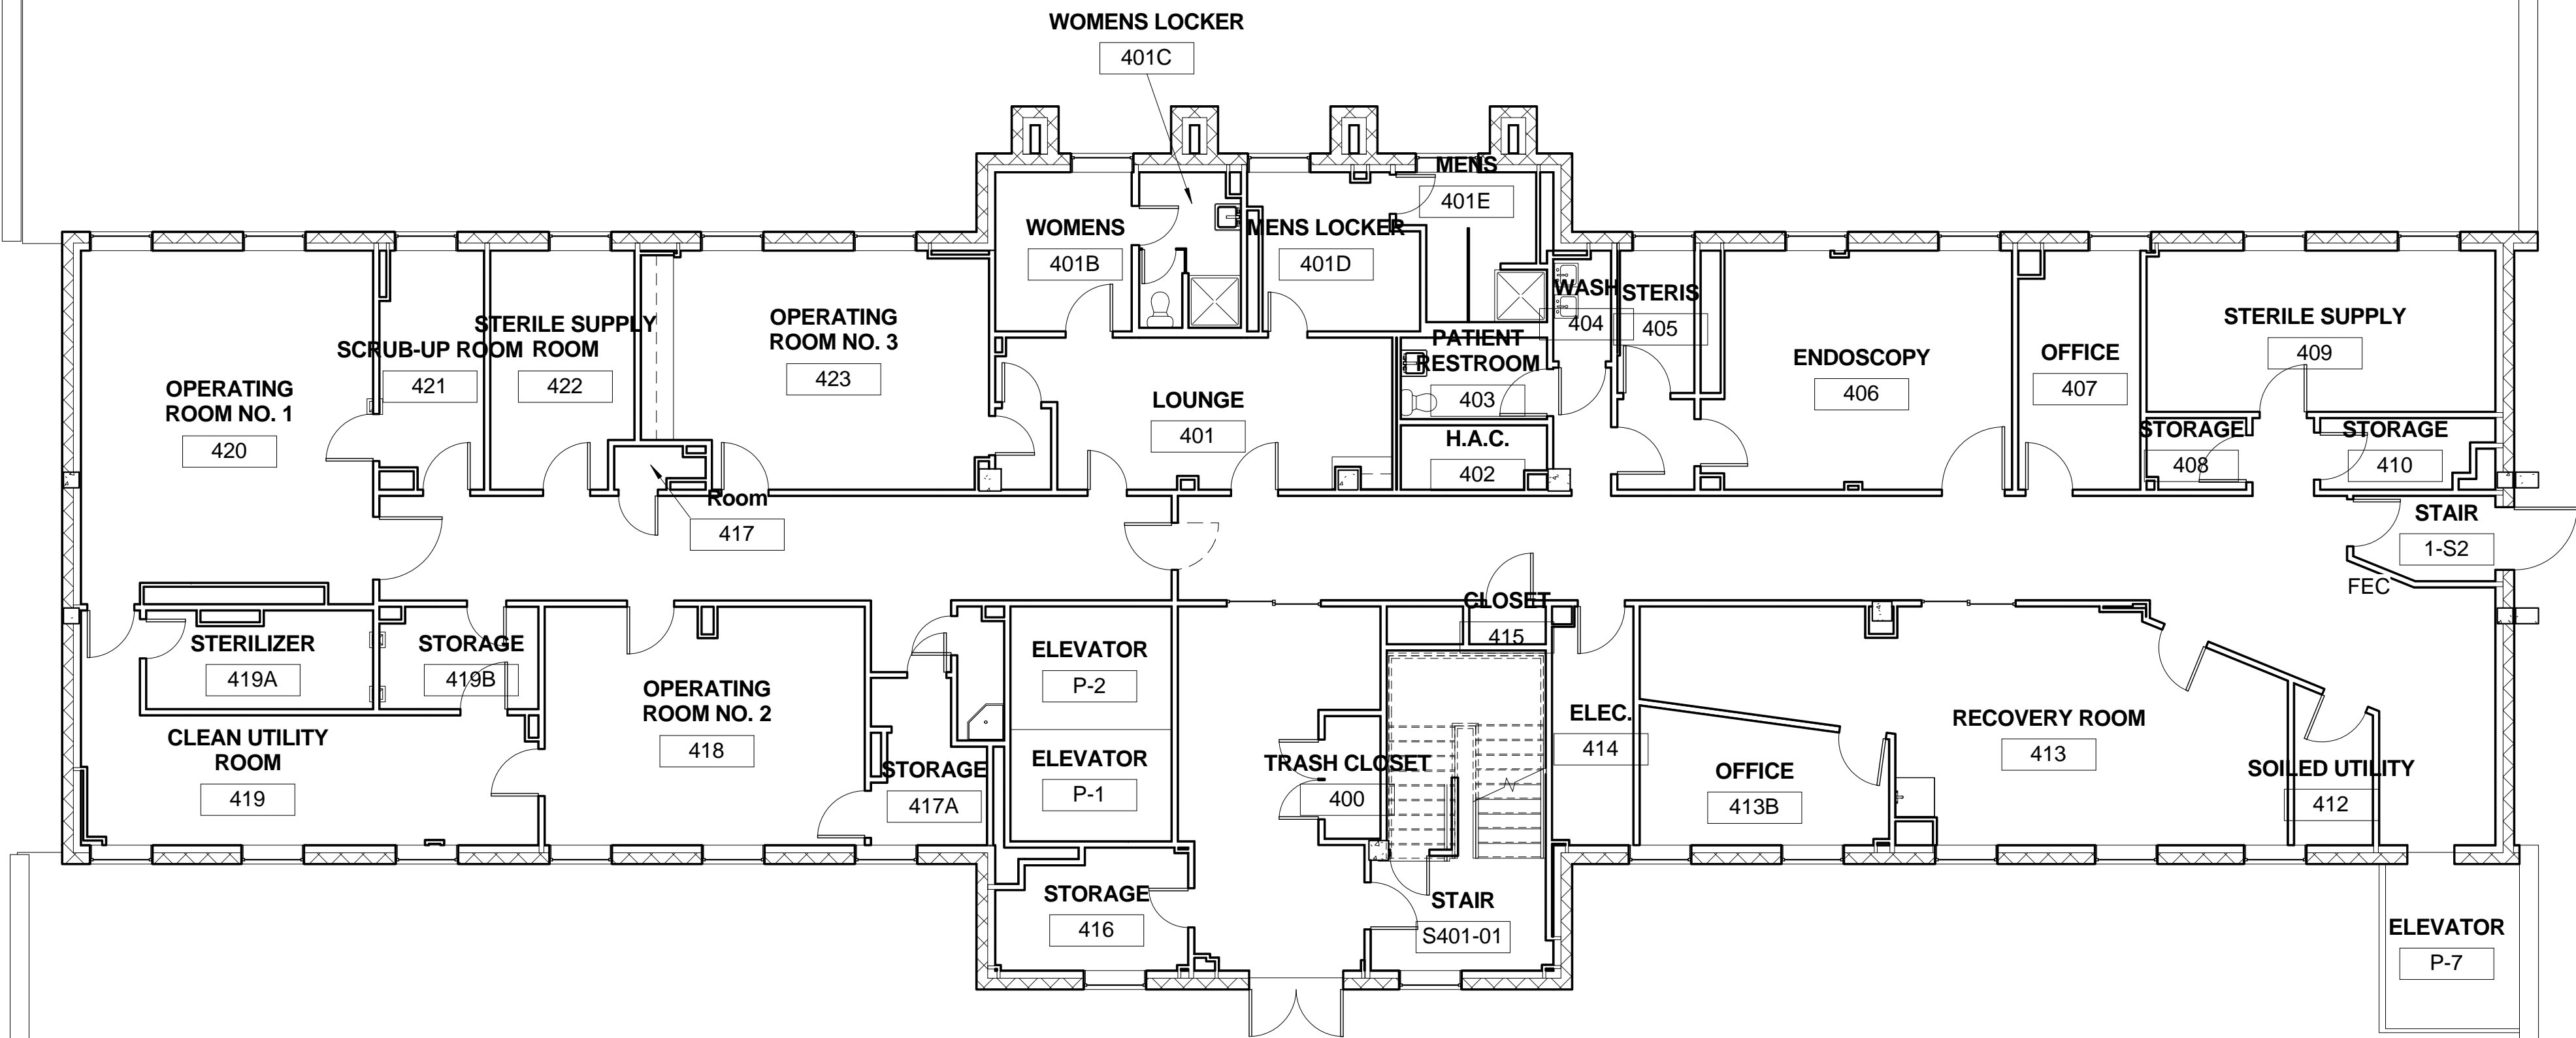

1 L-4 FLOOR PLAN
1/8" = 1'-0"



		CONSULTANTS:		ARCHITECT/ENGINEERS:	Drawing Title L-4 FLOOR PLAN	Project Title REAL TIME LOCATOR SERVICE (RTL) DRAWINGS	Project Number 657A5-13-111	Office of Construction and Facilities Management Department of Veterans Affairs	
					Approved: Project Director	Location MARION, IL	Building Number 1		
					VAPAHCS PLANNING AND ENGINEERING	Date 6/6/14	Checked HKG		Drawn SH
Revisions:	Date								

A

B

C

D

E

F

A

B

C

D

E

F

three inches = one foot

one and one half inches = one foot

one inch = one foot

three quarters inch = one foot

one half inch = one foot

three eighths inch = one foot

one quarter inch = one foot

one eighth inch = one foot

one eighth inch = one foot

one eighth inch = one foot

Revisions:	Date

CONSULTANTS:

ARCHITECT/ENGINEERS:

Drawing Title L-1 FLOOR PLAN
Approved: Project Director VAPAHCS PLANNING AND ENGINEERING

Project Title REAL TIME LOCATOR SERVICE (RTL) DRAWINGS	Project Number 657A5-13-111
Location MARION, IL	Building Number 1
Date 6/6/14	Checked HKG
Drawn SH	Drawn Number A1.02

Dwg. 3 of 16


Office of
Construction
and Facilities
Management



LEGEND: FLOOR PLAN

FEC FIRE EXTINGUISHER CABINET
= = EXPANSION JOINT

SCHEDULE - ROOM AREA - L-1			
LEVEL	ROOM NUMBER	ROOM NAME	NET SQ FT
L-1 T.O. CONC	101	BREAK	92 SF
L-1 T.O. CONC	101A	STOR.	35 SF
L-1 T.O. CONC	102	STOR.	53 SF
L-1 T.O. CONC	103	EXAM	124 SF
L-1 T.O. CONC	104A	EXAM	100 SF
L-1 T.O. CONC	104B	EXAM	102 SF
L-1 T.O. CONC	105	XRAY	74 SF
L-1 T.O. CONC	106	CART STOR.	43 SF
L-1 T.O. CONC	107	HAC	43 SF
L-1 T.O. CONC	108	TREATMENT	124 SF
L-1 T.O. CONC	109	TREATMENT	123 SF
L-1 T.O. CONC	110	TREATMENT	128 SF
L-1 T.O. CONC	111	INSTR. PREP.	67 SF
L-1 T.O. CONC	112	HYGIENE	103 SF
L-1 T.O. CONC	113	ORAL SURGERY	136 SF
L-1 T.O. CONC	114	DENTIST OFFICE	104 SF
L-1 T.O. CONC	115	STOR.	25 SF
L-1 T.O. CONC	116	DENTAL LAB	368 SF
L-1 T.O. CONC	117	SPS	69 SF
L-1 T.O. CONC	118	CHAPEL	251 SF
L-1 T.O. CONC	119	CHAPLAIN	114 SF
L-1 T.O. CONC	120	CHAPEL	465 SF
L-1 T.O. CONC	121	MEN	135 SF
L-1 T.O. CONC	122	HAC	30 SF
L-1 T.O. CONC	123	WOMEN	129 SF
L-1 T.O. CONC	123A	WAITING	267 SF
L-1 T.O. CONC	123B	FIBER OPTIC	71 SF
L-1 T.O. CONC	C101-38	CORR.	396 SF
L-1 T.O. CONC	C102-38	CORR.	194 SF
L-1 T.O. CONC	C103-38	CORR.	114 SF
L-1 T.O. CONC	C104-38	CORR.	339 SF
L-1 T.O. CONC	C104-42	STORAGE	45 SF
			4451 SF

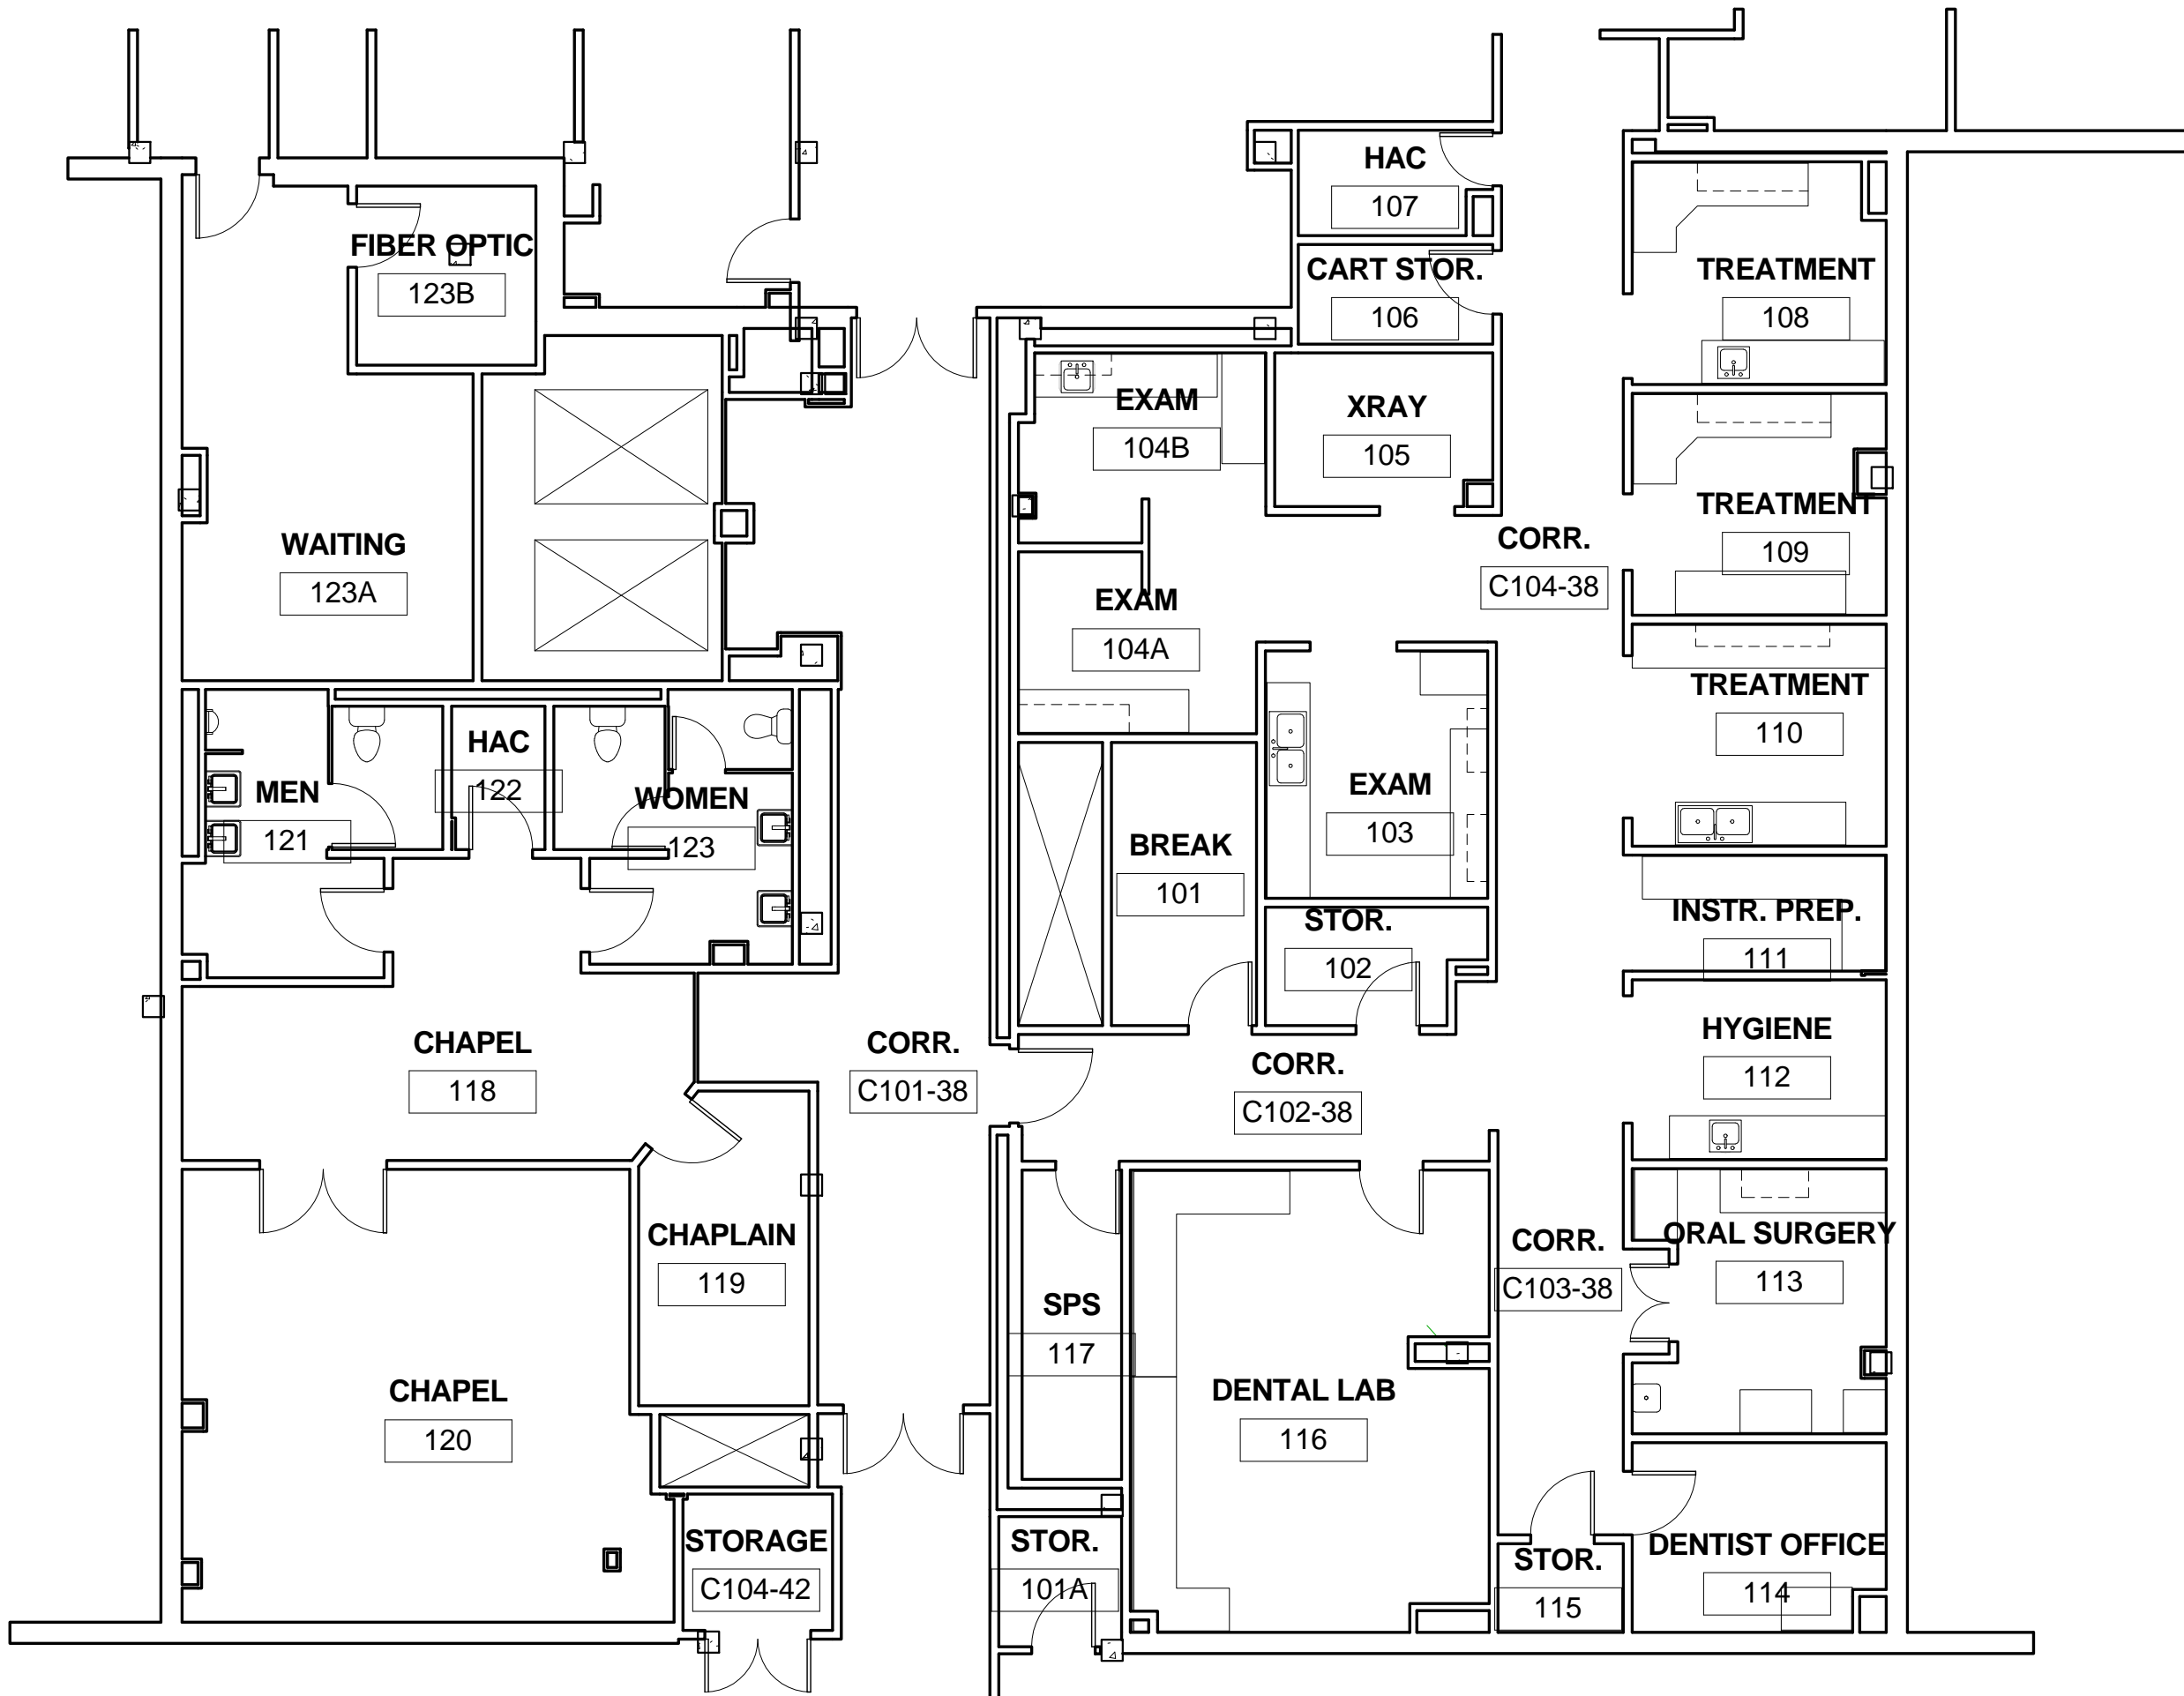

1 L-1 FLOOR PLAN
1/8" = 1'-0"



SCHEDULE - ROOM AREA - 1L-G		
ROOM NUMBER	ROOM NAME	NET SQ FT
42-2	CORRIDOR	186 SF
100	STAIR	225 SF
100	CORRIDOR	222 SF
100A	STOR	206 SF
102	STORAGE	111 SF
103	Room	404 SF
104	CT SCAN	383 SF
105	ELECTRICAL	52 SF
106	CHANGE	79 SF
108	CORRIDOR	65 SF
109	CONTROL	218 SF
110	PREP	69 SF
111	PREP	66 SF
112	TOILET	65 SF
113	MRI	512 SF
114	MRI EQUIP.	168 SF
BA100	TRAVEL CLERK	132 SF
BA100A	PATIENT ADVOCATE	94 SF
BA101	BILLING	125 SF

SCHEDULE - ROOM AREA - 1L-G		
ROOM NUMBER	ROOM NAME	NET SQ FT
BA102	POLICE	131 SF
BA102A	LIEUTENANTS	120 SF
BA102B	EQUIP. STOR.	96 SF
BA102C	ARMORY	79 SF
BA103	CASE MGMT.	108 SF
BA103A	CASE MGMT.	130 SF
BA103B	CASE MGMT.	139 SF
BA104	AGENT CASHIER	192 SF
BA105	OFFICE	98 SF
BA105A	FAST TRACK ER	136 SF
BA105B	FAST TRACK ER	131 SF
BA106	SOCIAL WORK	126 SF

SCHEDULE - ROOM AREA - 1L-G		
ROOM NUMBER	ROOM NAME	NET SQ FT
BA107	SURGERY SCHEDULER	128 SF
BA108	OUTPATIENT NUTR.	74 SF
BA108A	NURSE MGR	84 SF
BA108B	WAITING	114 SF
BA108C	VOLUNTEERS/WAITIN G	384 SF
BA108D	TRIAGE	57 SF
BA110	STORAGE	481 SF
BA111	RESTROOM	51 SF
BA112	EXAM 2	142 SF
BA112A	TOILET	52 SF


SCHEDULE - ROOM AREA - 1L-G		
ROOM NUMBER	ROOM NAME	NET SQ FT
BA112B	EXAM 1	135 SF
BA114	EXAM 3	100 SF
BA115	CLEAN LINEN	66 SF
BA116	EXAM 1-3	349 SF
BA116A	EXAM 9	119 SF
BA117	EXAM 8	99 SF
BA117A	MED	29 SF
BA117B	MAA OFFICE	138 SF
BA118	EXAM 7	94 SF
BA119	EXAM 6	95 SF
BA120A	EXAM 4	100 SF
BA120B	EXAM 5	99 SF

SCHEDULE - ROOM AREA - 1L-G		
ROOM NUMBER	ROOM NAME	NET SQ FT
BA120C		30 SF
BA121	EXAM 1	143 SF
BA122	CLINIC OFFICE	129 SF
BA123	EVIDENCE STOR.	33 SF
BA124	ELECT. CLOSET	80 SF
BA125	PUBLIC AND CONSUMER AFFAIRS	114 SF
BB100	EXAM 2	127 SF
BB101	EXAM 1	127 SF
BB102	EXAM 2	144 SF
BB103	CLINIC OFFICE	124 SF
BB104	SPEC. CARE	139 SF
BB105	EXAM	98 SF

SCHEDULE - ROOM AREA - 1L-G		
ROOM NUMBER	ROOM NAME	NET SQ FT
BB106	SPECIAL PROCEDURES	188 SF
BB106A	TOILET	58 SF
BB107	EXAM.	111 SF
BB107A	STAFF RN	79 SF
BB108	STAFF ROOM	60 SF
BB109	EXAM.	107 SF
BB110	NURSE	100 SF
BB111	SURG. SPEC. NURSE MAN.	100 SF
BB112	PODIATRY CLINIC	110 SF
BB113	SOILED LINEN	60 SF
BB113A	NURSE OFFICE	80 SF
BB114	PODIATRY CLINIC	112 SF
BB115	SPECIALTY CLINIC 4	100 SF
BB116	OFFICE	108 SF
BB117	EXAM.	90 SF
BB118	EXAM.	90 SF
BB119	PICSAS	178 SF
BB121	EXAM.	96 SF
BB122	EXAM.	90 SF
BB123	NURSE	101 SF
BB124	EXAM 1	150 SF
BB125	EXAM 2	126 SF
BB127	CORRIDOR	96 SF

SCHEDULE - ROOM AREA - 1L-G		
ROOM NUMBER	ROOM NAME	NET SQ FT
BB127	BLOOD DRAW	114 SF
BB127A	SPEC TOIL.	65 SF
BB128	BLOOD DRAW 2	109 SF
BB129	CORE FUNCT.	256 SF
BB130	PATHOLOGIST	127 SF
BB131	MICROBIOLOGY	298 SF
BB132	LABORATORY	109 SF
BB133	BIO SAFETY	208 SF
BB134	STAFF ROOM	81 SF
BB135	STAFF TOIL.	61 SF
BB136	HAC	60 SF
BB137	TELEPHONE	19 SF
BB139	MECHANICAL	498 SF
BB139A	ELECTRICAL	1237 SF
BB141	STORAGE	440 SF
BB141A	FLAMMABLE STORAGE	96 SF
BB141B	REFR. STORAGE	54 SF
BB142	CLINICAL PATH	166 SF
BB143	CLINICAL PATH	482 SF
BB144	HIST. FROZ. GR. SECT.	365 SF
BB144A	SLIDE BLK. RECORDS	254 SF
BB144A	SLIDE BLK. RECORDS	137 SF
BB144A	BLOOD BANK	142 SF
BB144A	BLOOD BANK	352 SF
BB144A	BLOOD BANK	150 SF
BB144A	DIAGNOSTIC / THERAPEUTICS	91 SF
BB144A	THYROID	173 SF
BB144A	RADIOPHARMACY	245 SF
BB144A	INJECTION	158 SF
BB144A	STATIONARY IMAGING	330 SF

SCHEDULE - ROOM AREA - 1L-G		
ROOM NUMBER	ROOM NAME	NET SQ FT
BC105A	PAT. TOIL.	55 SF
BC106	IMAGING B	304 SF
BC106A	PAT. TOIL.	51 SF
BC107	BREAK ROOM	74 SF
BC108	CONFERENCE & VIEWING ROOM	148 SF
BC109	OFFICE	182 SF
BC110	NUCLEAR MED. OFFICE	131 SF
BC111	ULTRA	116 SF
BC112	MRI COORD.	55 SF
BC113	HAC	51 SF
BC114	BREAK	82 SF
BC115	MECH.	1369 SF
BC116	ELECTRICAL	88 SF
BC117	IRM	14 SF
BC118	FLUORO	405 SF
BC119	ULTRASOUND UNIT	162 SF
BC119A	ULTRASOUND TOIL.	42 SF
BC121	PROC	147 SF
BC122	BIOMED SERVERS	175 SF
BC123	PROC	174 SF
BC124	STAFF ROOM	81 SF
BC124A	STAFF TOIL.	40 SF
BC125	ULTRASOUND	137 SF
BC126	OFFICE	97 SF
BC127	RADIOLOGIST	112 SF
BC128	RADIOLOGIST	114 SF
BC129	RADIOLOGIST	113 SF
BC130	CHIEF	185 SF
BC131	EXAM	319 SF
BC131A	PAT. TOIL.	47 SF

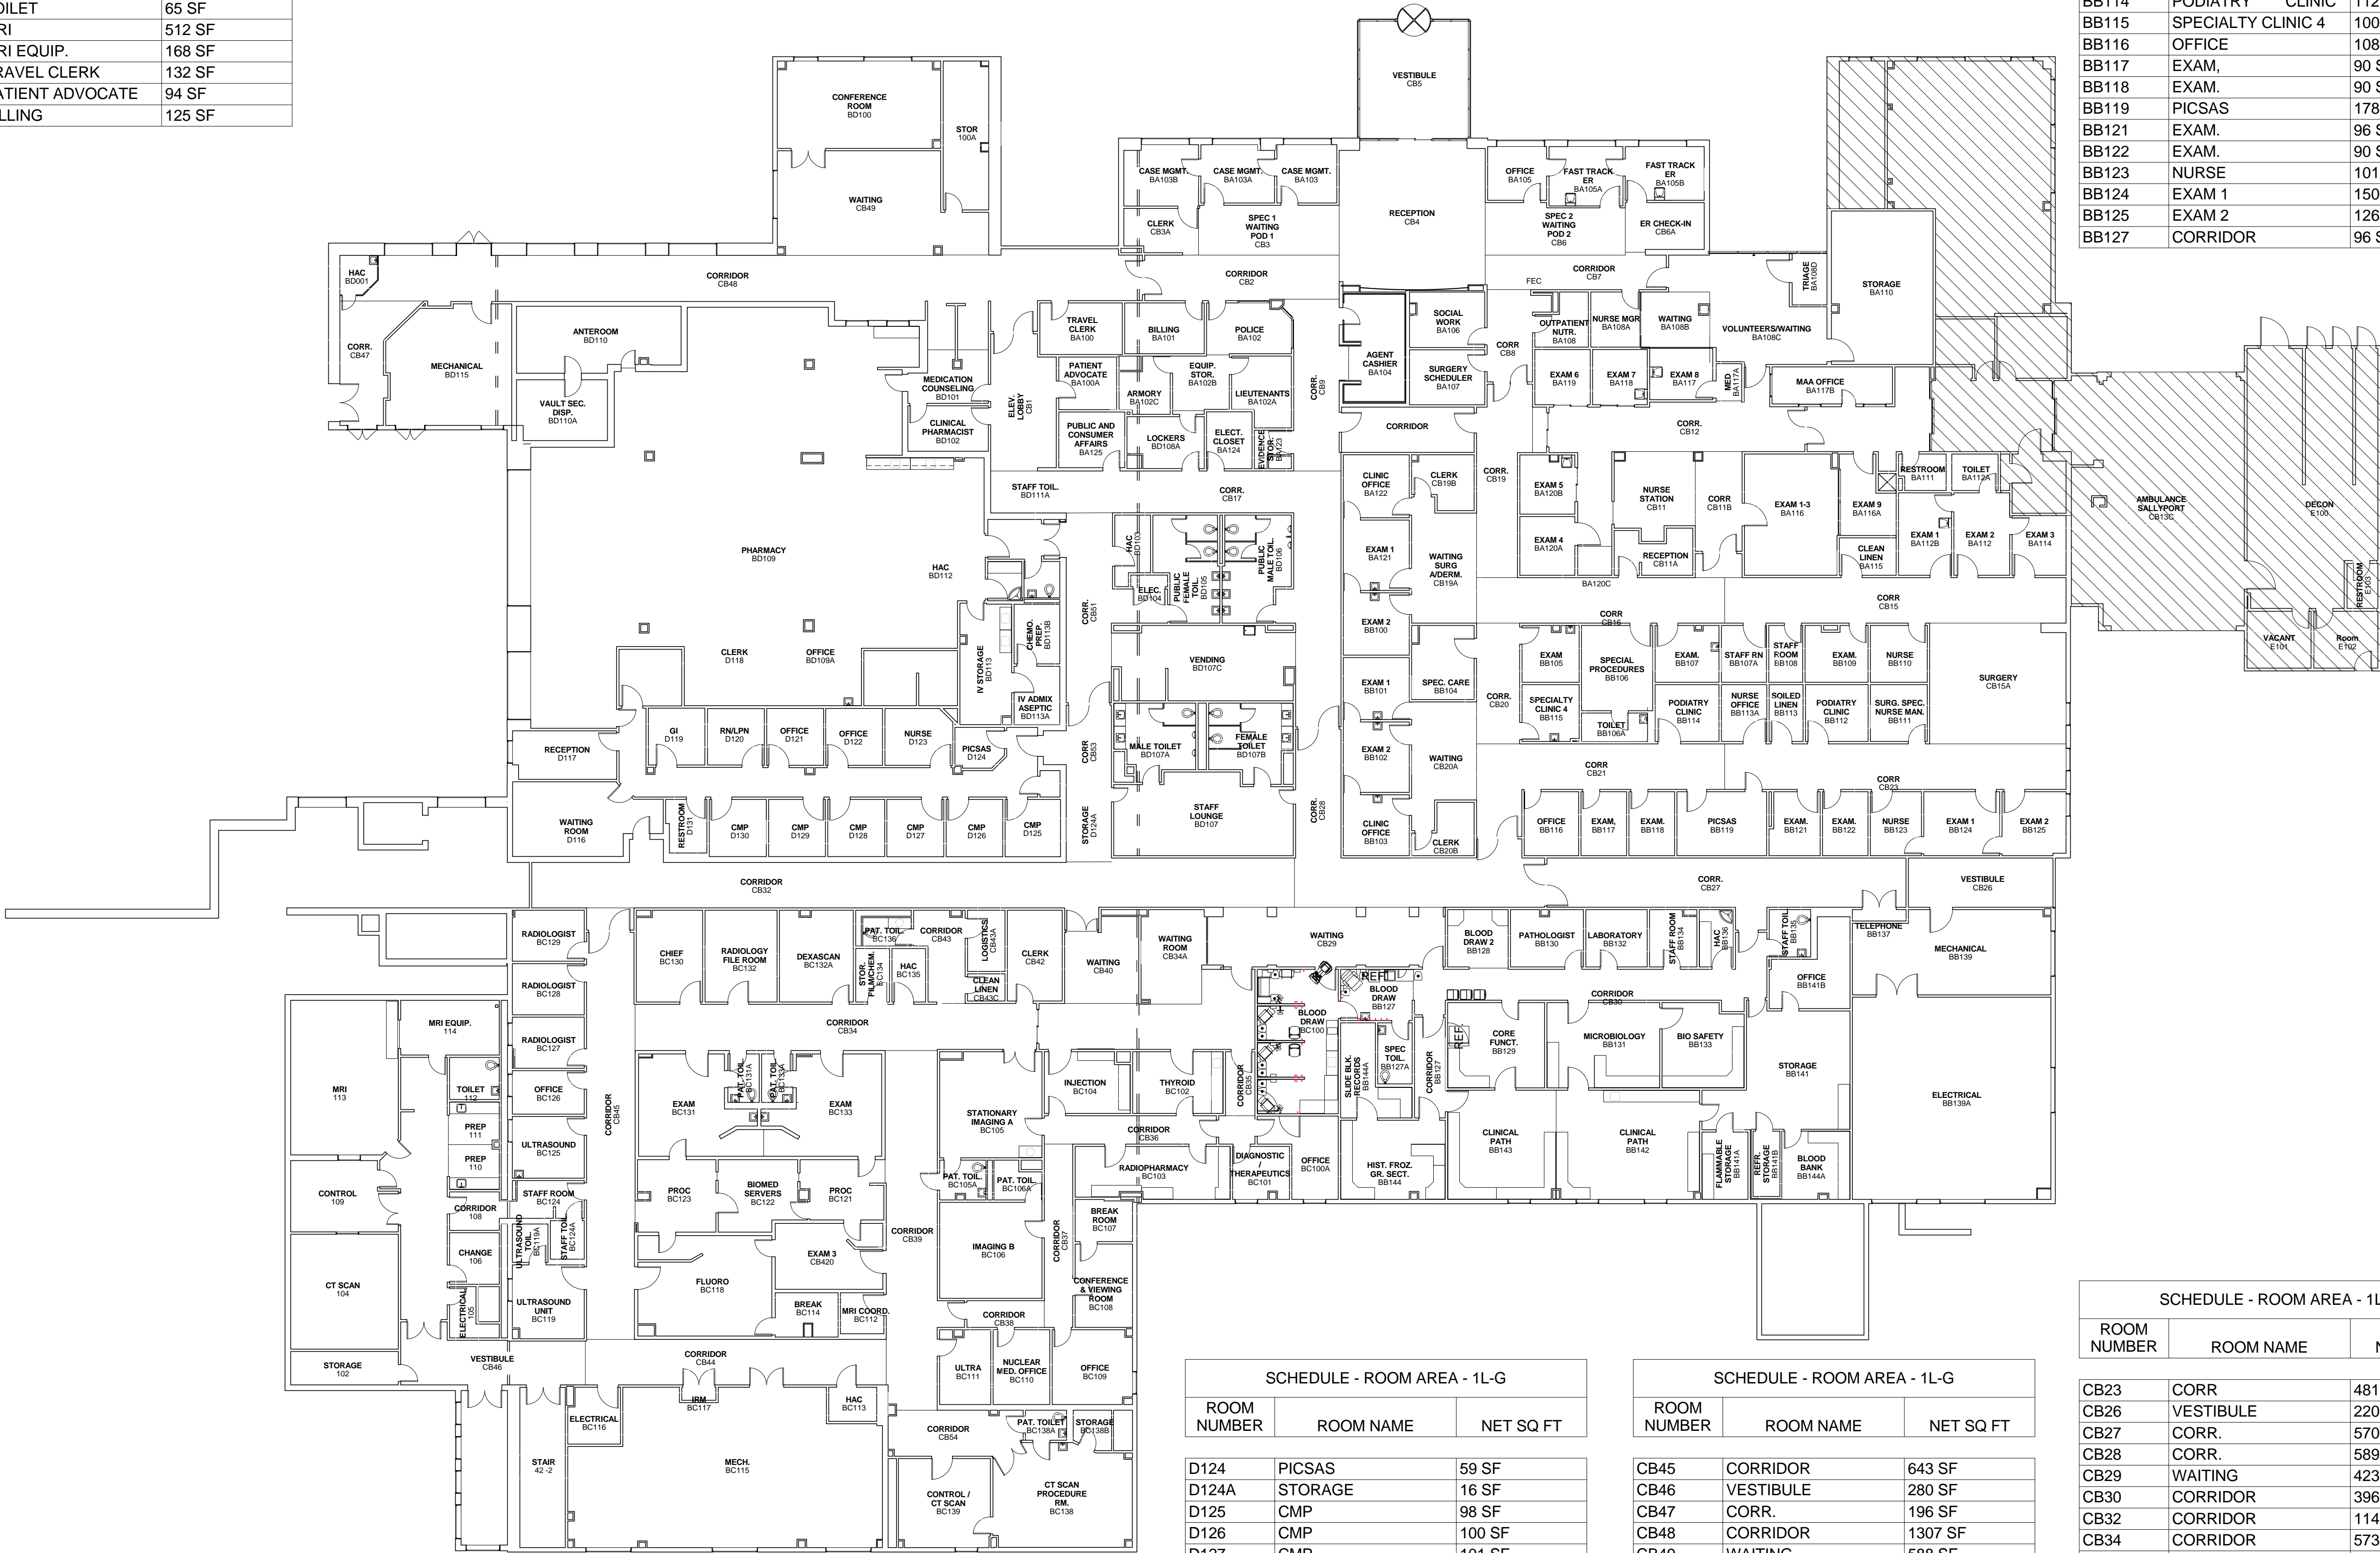

LEGEND: FLOOR PLAN

FEC FIRE EXTINGUISHER CABINET
= = = EXPANSION JOINT

SCHEDULE - ROOM AREA - 1L-G		
ROOM NUMBER	ROOM NAME	NET SQ FT
D124	PICSAS	59 SF
D124A	STORAGE	16 SF
D125	CMP	98 SF
D126	CMP	100 SF
D127	CMP	101 SF
D128	CMP	101 SF
D129	CMP	101 SF
D130	CMP	101 SF
D131	RESTROOM	65 SF
E100	DECON	977 SF
E101	VACANT	113 SF
E102	Room	113 SF
E103	RESTROOM	43 SF
		56123 SF

SCHEDULE - ROOM AREA - 1L-G		
ROOM NUMBER	ROOM NAME	NET SQ FT
CB45	CORRIDOR	643 SF
CB46	VESTIBULE	280 SF
CB47	CORR.	196 SF
CB48	CORRIDOR	1307 SF
CB49	WAITING	588 SF
CB51	CORR.	354 SF
CB53	CORRIDOR	243 SF
CB54	CORRIDOR	179 SF
CB420	EXAM 3	217 SF
D116	WAITING ROOM	299 SF
D117	RECEPTION	154 SF
D118	CLERK	110 SF
D119	GI	99 SF
D120	RN/LPN	99 SF
D121	OFFICE	100 SF
D122	OFFICE	100 SF
D123	NURSE	116 SF

SCHEDULE - ROOM AREA - 1L-G		
ROOM NUMBER	ROOM NAME	NET SQ FT
CB23	CORR	481 SF
CB26	VESTIBULE	220 SF
CB27	CORR.	570 SF
CB28	CORR.	589 SF
CB29	WAITING	423 SF
CB30	CORRIDOR	396 SF
CB32	CORRIDOR	1141 SF
CB34	CORRIDOR	573 SF
CB34A	WAITING ROOM	183 SF
CB35	CORRIDOR	58 SF
CB36	CORRIDOR	151 SF
CB37	CORRIDOR	161 SF
CB38	CORRIDOR	64 SF
CB39	CORRIDOR	592 SF
CB40	WAITING	181 SF
CB42	CLERK	154 SF
CB43	CORRIDOR	119 SF
CB43A	LOGISTICS	71 SF
CB43C	CLEAN LINEN	31 SF
CB44	CORRIDOR	424 SF

SCHEDULE - ROOM AREA - 1L-G		
ROOM NUMBER	ROOM NAME	NET SQ FT
BD113	IV STORAGE	189 SF
BD113A	IV ADMIX ASEPTIC	82 SF
BD113B	CHEMO. PREP.	84 SF
BD115	CHEMO. PREP.	444 SF
CB1	ELEV. LOBBY	263 SF
CB2	CORRIDOR	272 SF
CB3	SPEC 1 WAITING POD 1	216 SF
CB3A	CLERK	99 SF
CB4	RECEPTION	658 SF
CB5	VESTIBULE	407 SF
CB6	SPEC 2 WAITING POD 2	215 SF
CB6A	ER CHECK-IN	116 SF
CB7	CORRIDOR	195 SF
CB8	CORR	139 SF
CB9	CORR	259 SF
CB11	NURSE STATION	196 SF
CB11A	RECEPTION	99 SF
CB11B	CORR	142 SF
CB12	CORR.	734 SF
CB13C	AMBULANCE SALLYPORT	1375 SF
CB15	CORR	481 SF
CB15A	SURGERY	503 SF
CB16	CORR	349 SF
CB17	CORR.	780 SF
CB19	CORR.	269 SF
CB19A	WAITING SURG A/DERM.	233 SF
CB19B	CLERK	94 SF
CB20	CORR.	161 SF
CB20A	WAITING	219 SF
CB20B	CLERK	79 SF
CB21	CORR	416 SF

SCHEDULE - ROOM AREA - 1L-G		
ROOM NUMBER	ROOM NAME	NET SQ FT
BC132	RADIOLOGY FILE ROOM	205 SF
BC132A	DEXASCAN	207 SF
BC133	EXAM	314 SF
BC133A	PAT. TOIL.	47 SF
BC134	STOR. FILM/CHEM.	56 SF
BC135	HAC	56 SF
BC136	PAT. TOIL.	43 SF
BC138	CT SCAN PROCEDURE RM.	424 SF
BC138A	PAT. TOILET	38 SF
BC138B	STORAGE	44 SF
BC139	CONTROL / CT SCAN	252 SF
BD001	HAC	42 SF
BD100	CONFERENCE ROOM	435 SF
BD101	MEDICATION COUNSELING	116 SF
BD102	CLINICAL PHARMACIST	113 SF
BD103	HAC	70 SF
BD104	ELEC.	13 SF
BD105	PUBLIC FEMALE TOIL.	193 SF
BD106	PUBLIC MALE TOIL.	207 SF
BD107	STAFF LOUNGE	421 SF
BD107A	MALE TOILET	169 SF
BD107B	FEMALE TOILET	185 SF
BD107C	VENDING	395 SF
BD108A	LOCKERS	117 SF
BD109	PHARMACY	4336 SF
BD109A	OFFICE	157 SF
BD110	ANTEROOM	320 SF
BD110A	VAULT SEC. DISP.	169 SF
BD111A	STAFF TOIL.	40 SF
BD112	HAC	42 SF

1 1L-G FLOOR PLAN
1/16" = 1'-0"

Revisions:	Date

CONSULTANTS:

ARCHITECT/ENGINEERS:

Drawing Title 1L-G FLOOR PLAN	Project Title REAL TIME LOCATOR SERVICE (RTL) DRAWINGS	Project Number 657A5-13-111
Approved: Project Director	Location MARION, IL	Building Number 1
VAPAHCS PLANNING AND ENGINEERING	Date 6/6/14	Checked Author
	Drawn Author	Dwg. -- of --

Office of
Construction
and Facilities
Management




one eighth inch = one foot
one quarter inch = one foot
three eighths inch = one foot
one half inch = one foot
three quarters inch = one foot
one inch = one foot
one and one half inches = one foot
three inches = one foot

SCHEDULE - ROOM AREA - L-1			
LEVEL	ROOM NUMBER	ROOM NAME	NET SQ FT
L-1 T.O. CONC	100	ADMINISTRATIVE OFFICE	169 SF
L-1 T.O. CONC	100A	SUPERVISOR	8292 SF
L-1 T.O. CONC	100B	PA DIABETICS	150 SF
L-1 T.O. CONC	101	SOCIAL WORK	118 SF
L-1 T.O. CONC	102	CONFERENCE	291 SF
L-1 T.O. CONC	103	WOMEN'S	65 SF
L-1 T.O. CONC	104	MEN'S	69 SF
L-1 T.O. CONC	105	STORAGE	29 SF
L-1 T.O. CONC	106	ELEC	28 SF
L-1 T.O. CONC	107	HAC	38 SF
L-1 T.O. CONC	108	1 BED	150 SF
L-1 T.O. CONC	109	1 BED	156 SF
L-1 T.O. CONC	110	1 BED	182 SF
L-1 T.O. CONC	111	MEDICAL PROVIDER	114 SF
L-1 T.O. CONC	112	2 BED	269 SF
L-1 T.O. CONC	113	MEDICAL PROVIDER	131 SF
L-1 T.O. CONC	114	2 BED	273 SF
L-1 T.O. CONC	115	2 BED	276 SF
L-1 T.O. CONC	116	2 BED	273 SF
L-1 T.O. CONC	117	2 BED	276 SF
L-1 T.O. CONC	118	2 BED	283 SF
L-1 T.O. CONC	119	EXERCISE	506 SF
L-1 T.O. CONC	120	2 BED	282 SF
L-1 T.O. CONC	121	RESTORATIVE OFFICE	277 SF
L-1 T.O. CONC	122	2 BED	273 SF
L-1 T.O. CONC	123	ELEC	68 SF
L-1 T.O. CONC	124	2 BED	275 SF
L-1 T.O. CONC	125	STORAGE	33 SF
L-1 T.O. CONC	125A	STORAGE	33 SF
L-1 T.O. CONC	126	TEAM ROOM	191 SF
L-1 T.O. CONC	127	NURSE MANAGER	95 SF
L-1 T.O. CONC	128	STAFF RESTROOM	37 SF
L-1 T.O. CONC	129	4 BED	497 SF
L-1 T.O. CONC	130	RESIDENT ASSESSMENT COORDINATOR	55 SF
L-1 T.O. CONC	131	4 BED	467 SF
L-1 T.O. CONC	132	SHOWER/BATH	343 SF
L-1 T.O. CONC	132A	SHOWERS	176 SF
L-1 T.O. CONC	132B	CORRIDOR	51 SF
L-1 T.O. CONC	133	CLEAN LINEN	63 SF
L-1 T.O. CONC	134	SOILED UTIL.	103 SF
L-1 T.O. CONC	135	MED ROOM	140 SF
L-1 T.O. CONC	136	2 BED	277 SF
L-1 T.O. CONC	137	NOURISHMENT KITCHEN	58 SF
L-1 T.O. CONC	138	2 BED	279 SF
L-1 T.O. CONC	139	MECHANICAL	504 SF
L-1 T.O. CONC	140	RESIDENT LAUNDRY	73 SF
L-1 T.O. CONC	141	2 BED	272 SF
L-1 T.O. CONC	142	2 BED	279 SF
L-1 T.O. CONC	143	2 BED	271 SF
L-1 T.O. CONC	144	2 BED	279 SF
L-1 T.O. CONC	145	2 BED	271 SF
L-1 T.O. CONC	146	2 BED	279 SF
L-1 T.O. CONC	147	2 BED	272 SF
L-1 T.O. CONC	148	2 BED	281 SF
L-1 T.O. CONC	149	2 BED	267 SF
L-1 T.O. CONC	150	LOUNGE	346 SF
L-1 T.O. CONC	150A	TEAM ROOM	74 SF
L-1 T.O. CONC	151	1 BED	175 SF
L-1 T.O. CONC	152	1 BED	156 SF
L-1 T.O. CONC	153	1 BED	156 SF
L-1 T.O. CONC	154	HOSPICE ROOM	212 SF
L-1 T.O. CONC	155	HAC	35 SF
L-1 T.O. CONC	156	ELEC.	40 SF
L-1 T.O. CONC	157	TELE.	38 SF
L-1 T.O. CONC	158	LOGISTICS	304 SF
L-1 T.O. CONC	159	EMPLOYEE LOUNGE	148 SF
L-1 T.O. CONC	159A	MEN'S LOCKER ROOM	170 SF
L-1 T.O. CONC	159B	MENS	104 SF
L-1 T.O. CONC	159C	WOMENS	114 SF
L-1 T.O. CONC	159D	WOMENS LOCKER ROOM	134 SF
L-1 T.O. CONC	160	OFFICE	114 SF
L-1 T.O. CONC	161	Room	302 SF
L-1 T.O. CONC	162	RECREATION THERAPY	102 SF
L-1 T.O. CONC	163	OFFICE	86 SF
L-1 T.O. CONC	163	MECH.	795 SF
L-1 T.O. CONC	164	SOILED LINEN	60 SF
L-1 T.O. CONC	165	TRASH	72 SF
L-1 T.O. CONC	166	STOR.	30 SF
L-1 T.O. CONC	167	ELEC. EQUIP.	188 SF
L-1 T.O. CONC	168	EMERG. GEN.	330 SF
L-1 T.O. CONC	169	SERVING	258 SF
L-1 T.O. CONC	169A	STORAGE	317 SF
L-1 T.O. CONC	170	DINING	1512 SF
L-1 T.O. CONC	171	WOMEN'S	58 SF
L-1 T.O. CONC	172	MEN'S	75 SF
L-1 T.O. CONC	173	DINING	681 SF
L-1 T.O. CONC	173A	SUN ROOM	393 SF
L-1 T.O. CONC	174	PHYSICAL ACTIVITY	677 SF
L-1 T.O. CONC	C101-43	VESTIBULE	199 SF
L-1 T.O. CONC	C102-43	LOBBY	131 SF
L-1 T.O. CONC	C103-43	CORRIDOR	668 SF
L-1 T.O. CONC	C104-43	LOBBY	151 SF
L-1 T.O. CONC	C105-43	CORRIDOR	456 SF
L-1 T.O. CONC	C106-43	CORRIDOR	974 SF
L-1 T.O. CONC	C107-43	CORRIDOR	215 SF
L-1 T.O. CONC	C108-43	CORRIDOR	1281 SF
L-1 T.O. CONC	C109-43	CORRIDOR	211 SF
L-1 T.O. CONC	C110-43	CORRIDOR	486 SF
L-1 T.O. CONC	C111-43	CORRIDOR	472 SF
L-1 T.O. CONC	C112-43	CORRIDOR	530 SF

LEGEND: FLOOR PLAN

FEC FIRE EXTINGUISHER CABINET
= = = EXPANSION JOINT

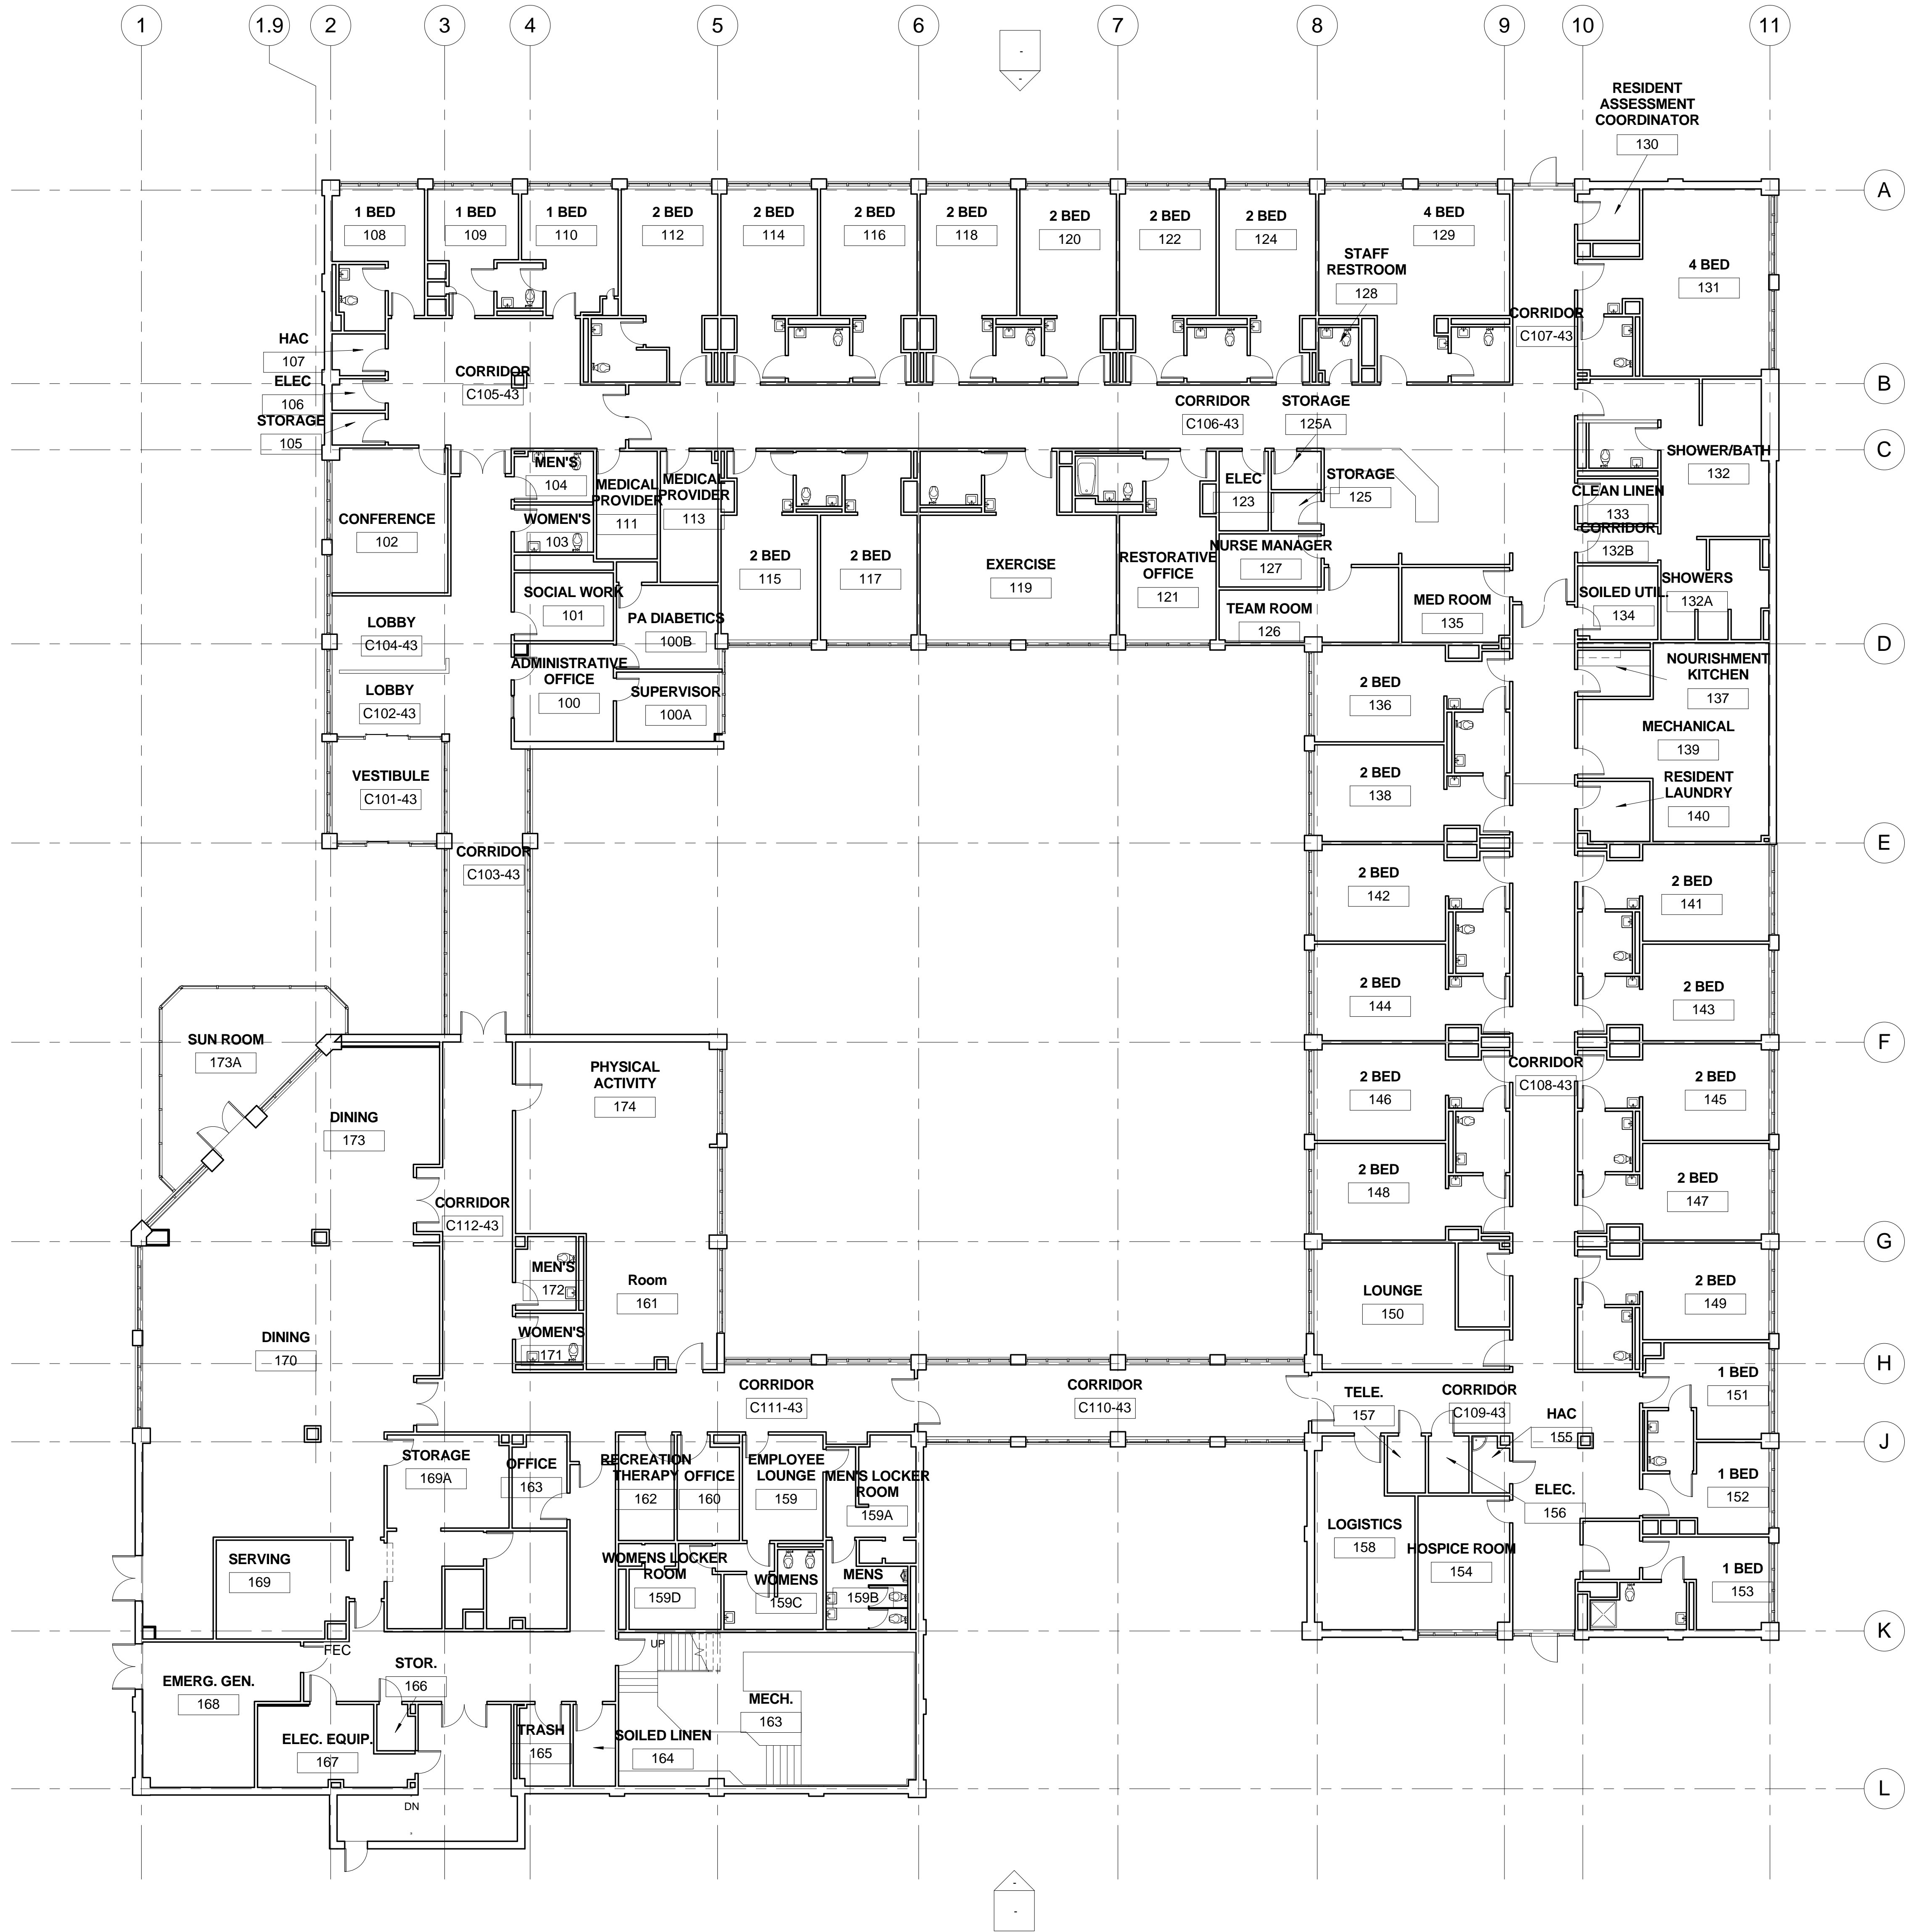

1 L-1 FLOOR PLAN
3/32" = 1'-0"

		CONSULTANTS:				ARCHITECT/ENGINEERS:		Drawing Title L-1 FLOOR PLAN		Project Title REAL TIME LOCATOR SERVICE (RTL)S DRAWINGS		Project Number 657A5-13-111		Office of Construction and Facilities Management Department of Veterans Affairs	
								Approved: Project Director		Location MARION, IL		Building Number 1			
								VAPAHCS PLANNING AND ENGINEERING		Date 6/6/14		Checked HKG			
Revisions:		Date										Drawing Number A1.01		Dwg. 2 of 4	