




ROOF PLAN  
Scale - 1/8" = 1'-0"

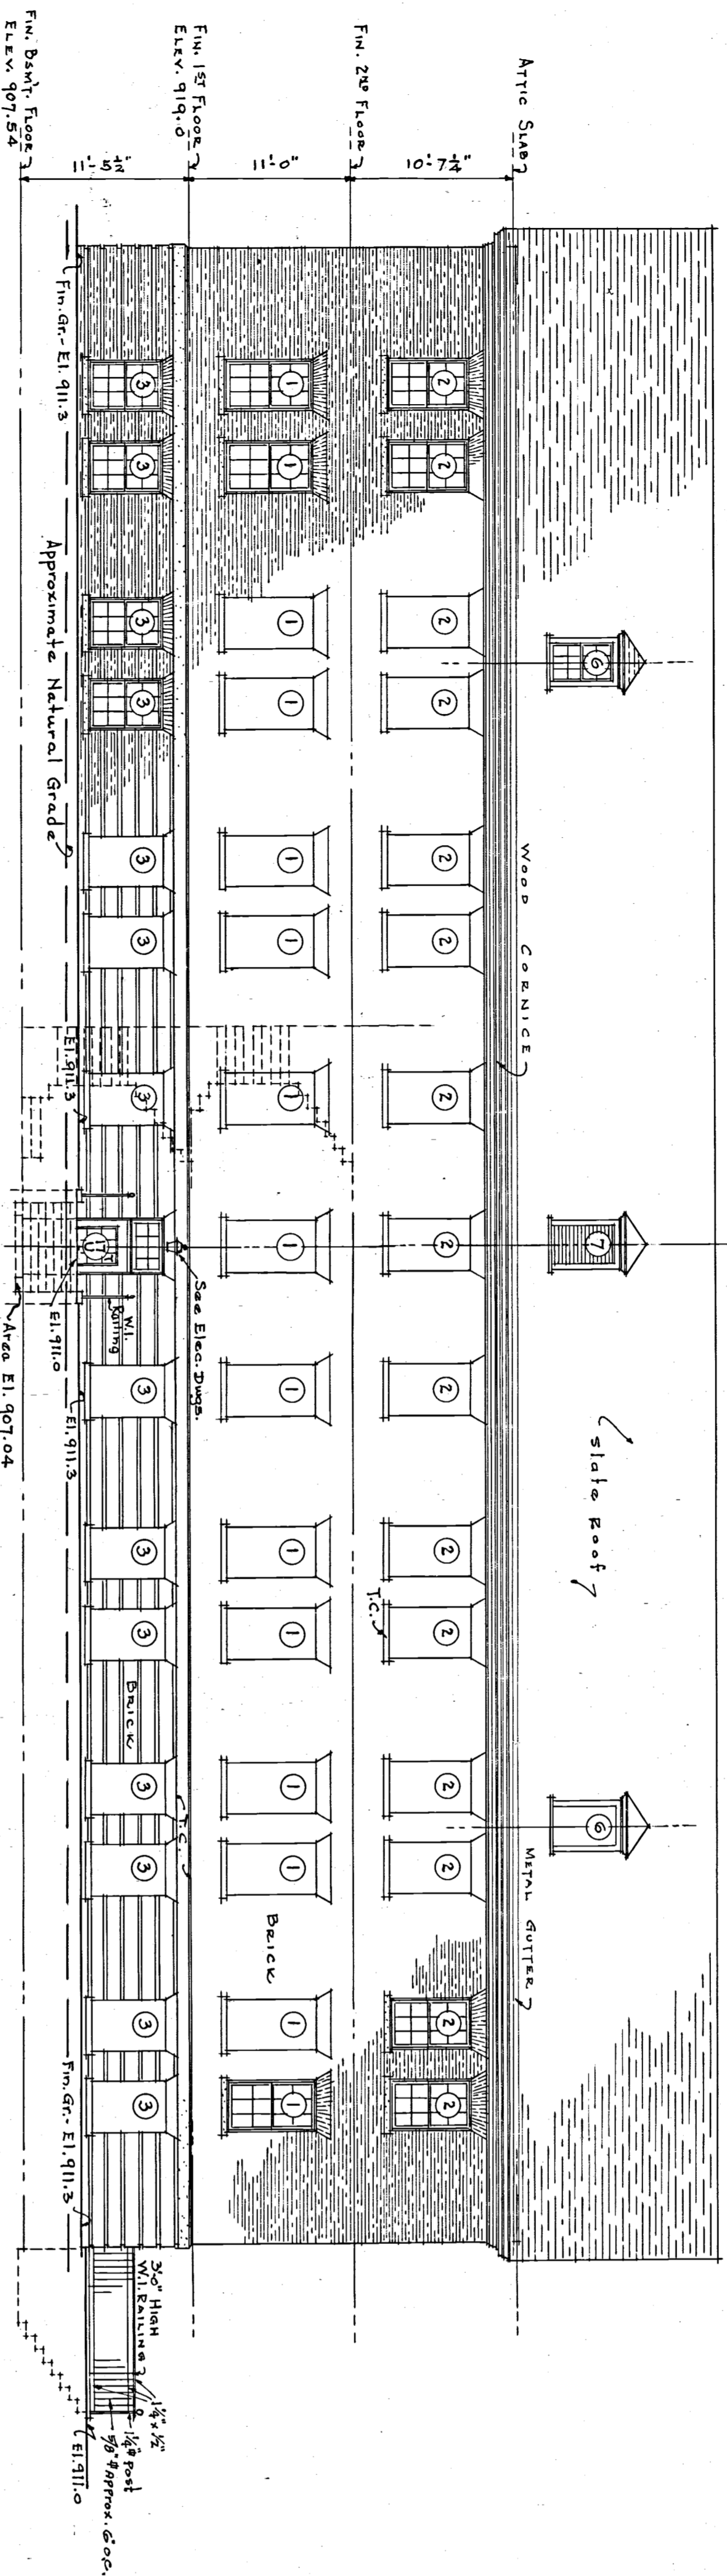

DEAR - NE. ELEVATION  
Scale - 3/8" = 1'-0"

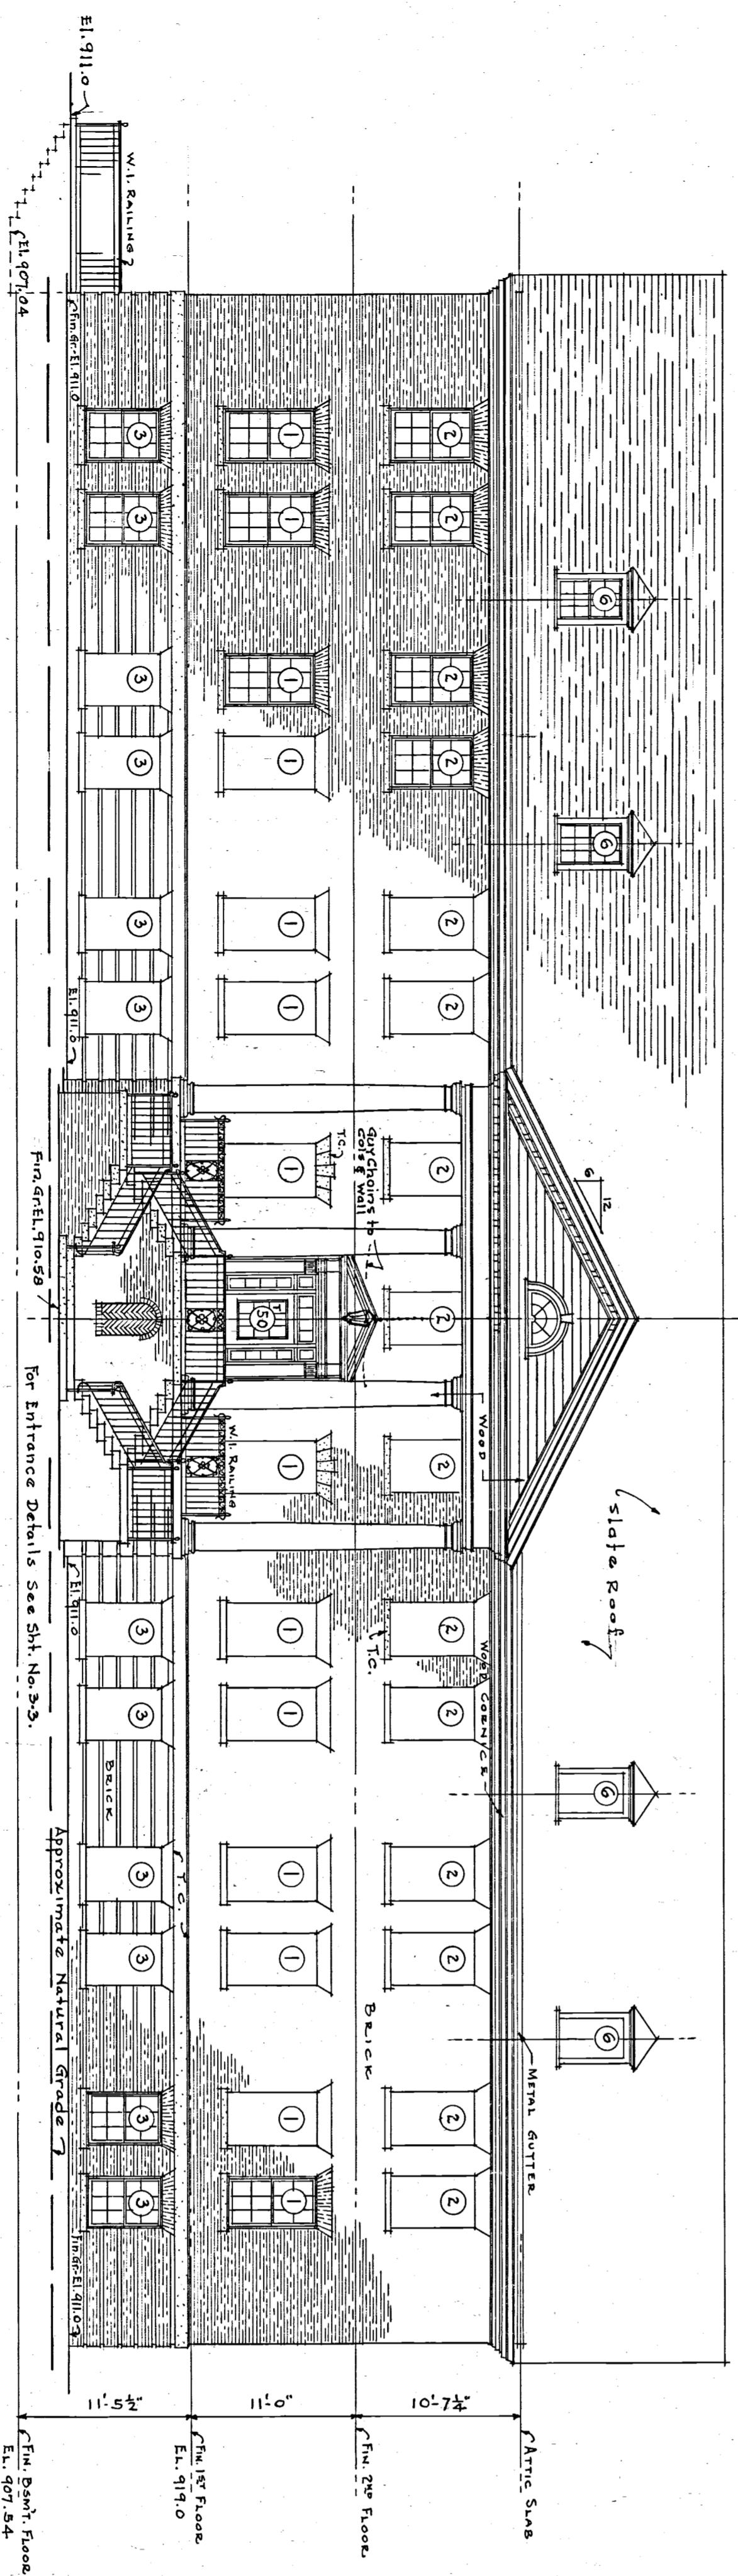


FRONT - SW. ELEVATION  
Scale - 3/8" = 1'-0"

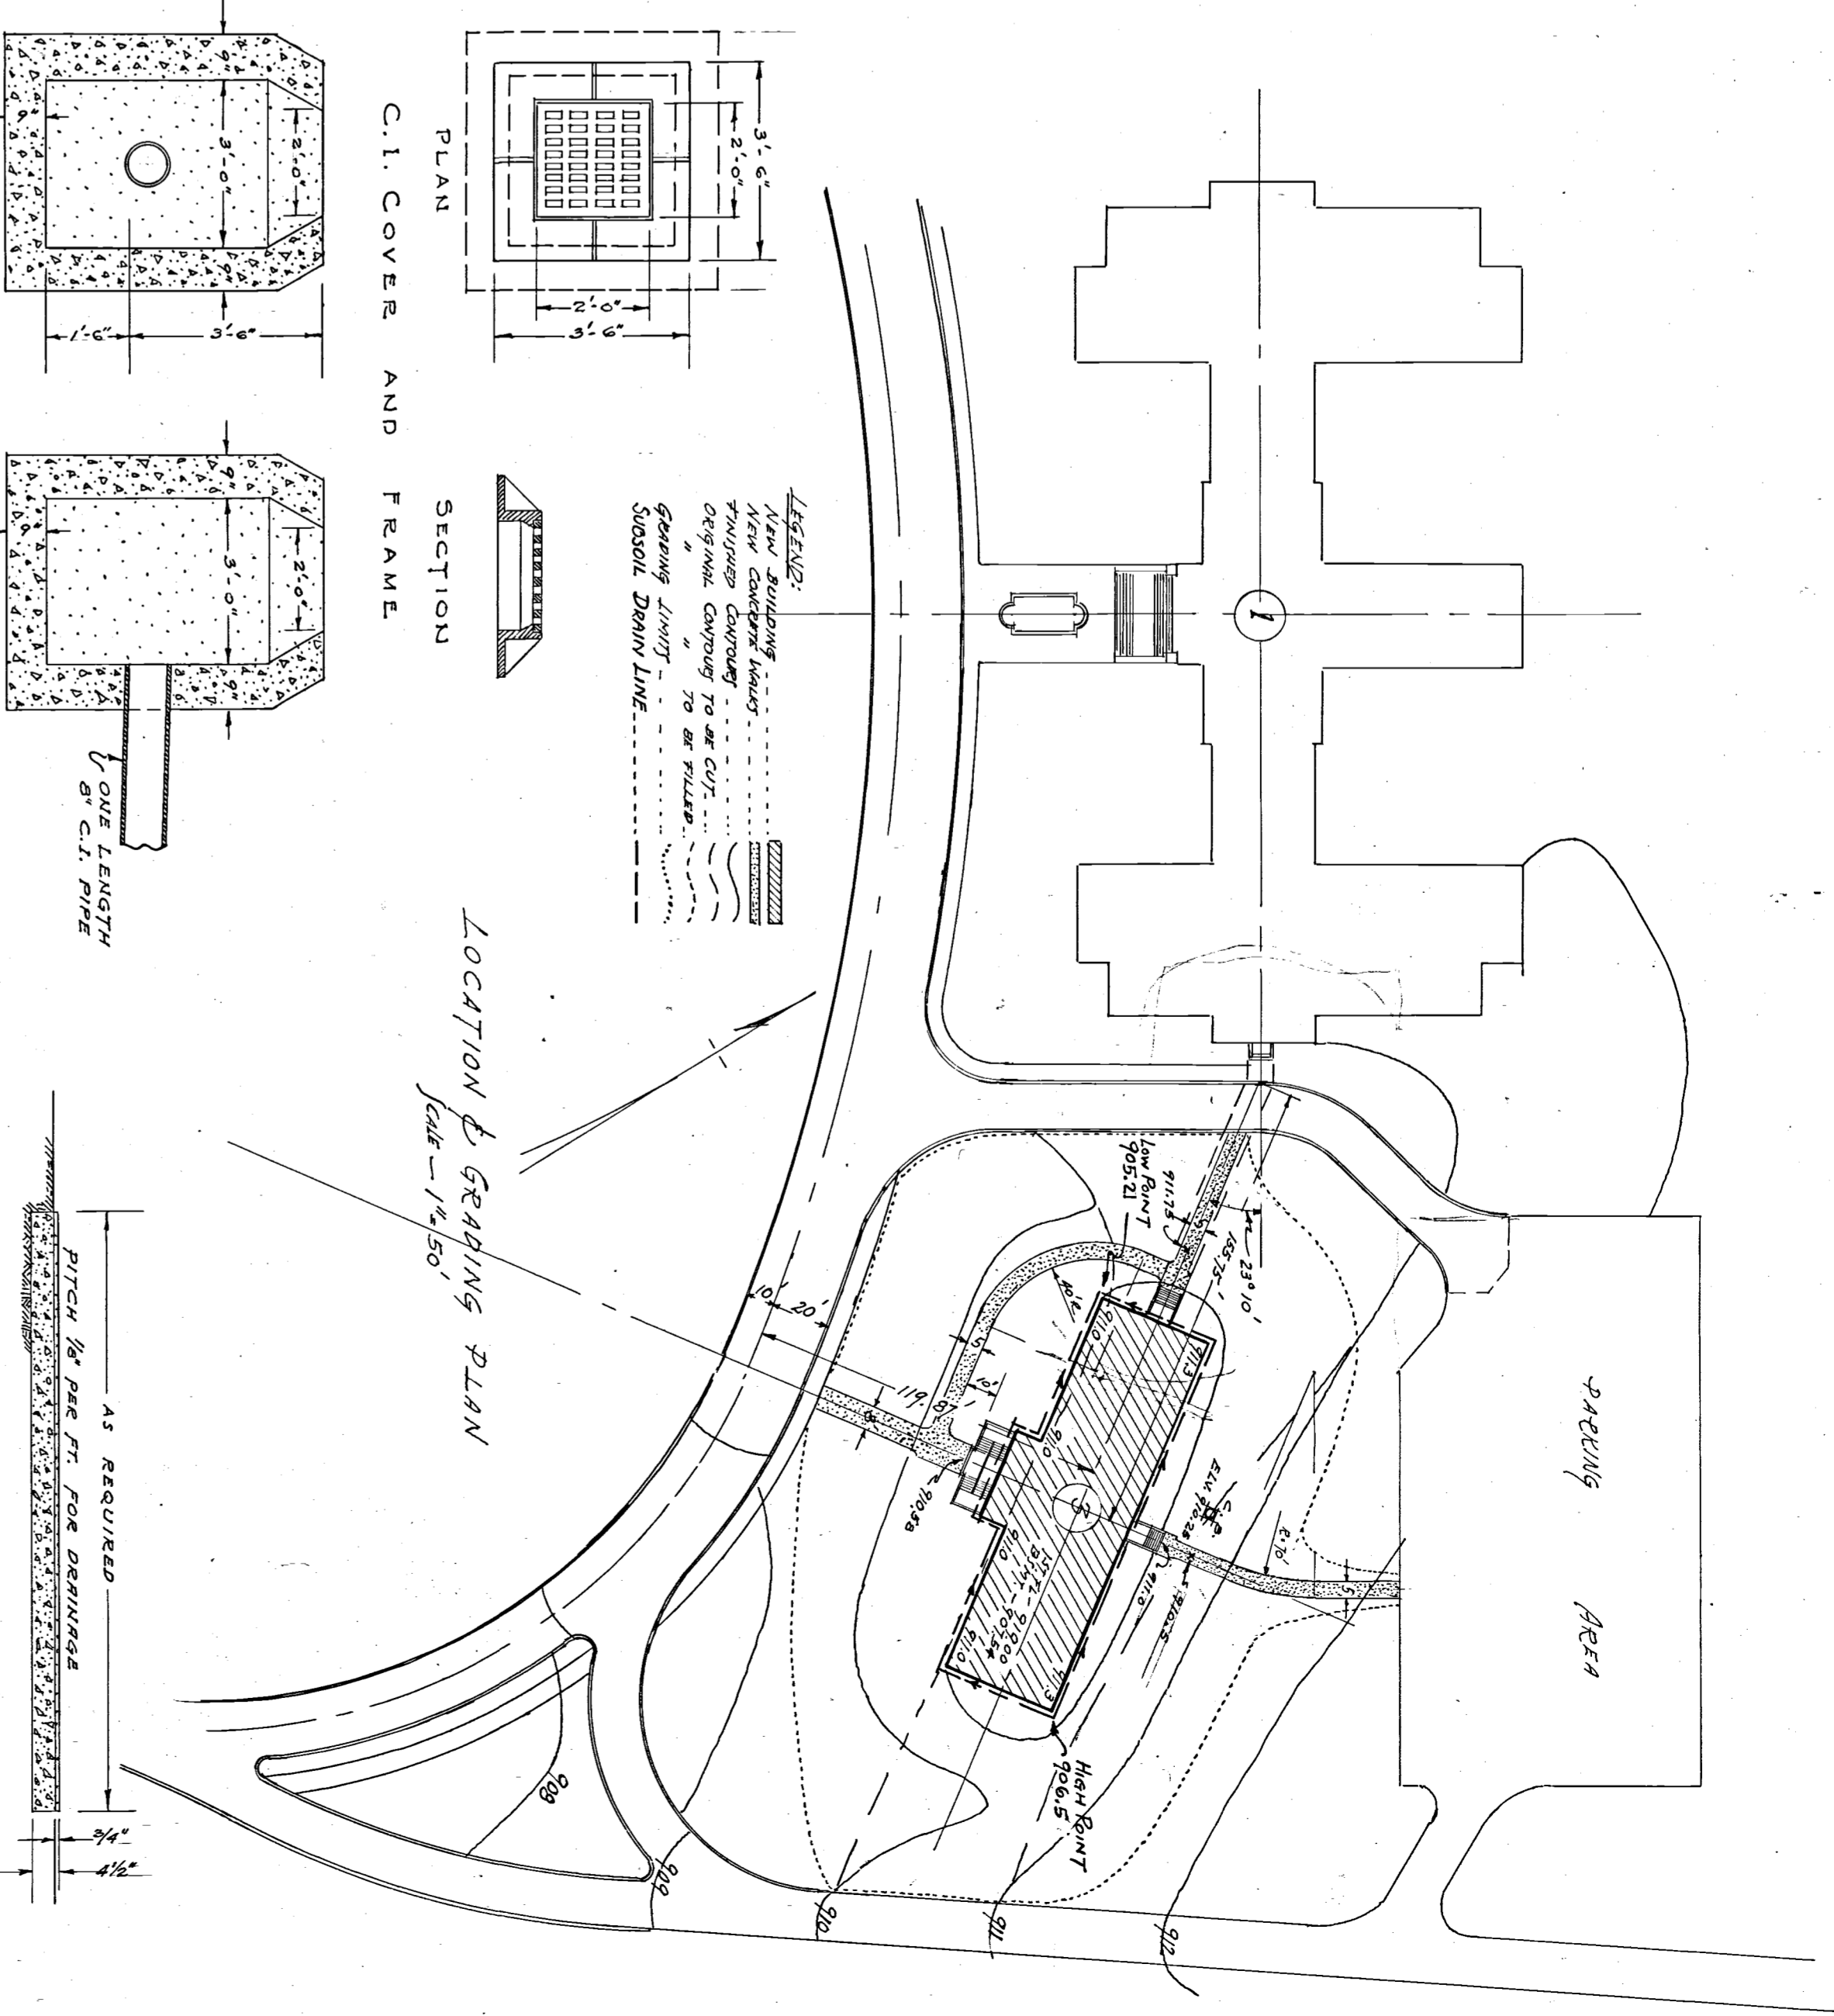

DETAILS OF CATCH BASIN  
SCALE 3/8" = 1'-0"

DETAIL OF SIDEWALKS  
SCALE 1/8" = 1'-0"

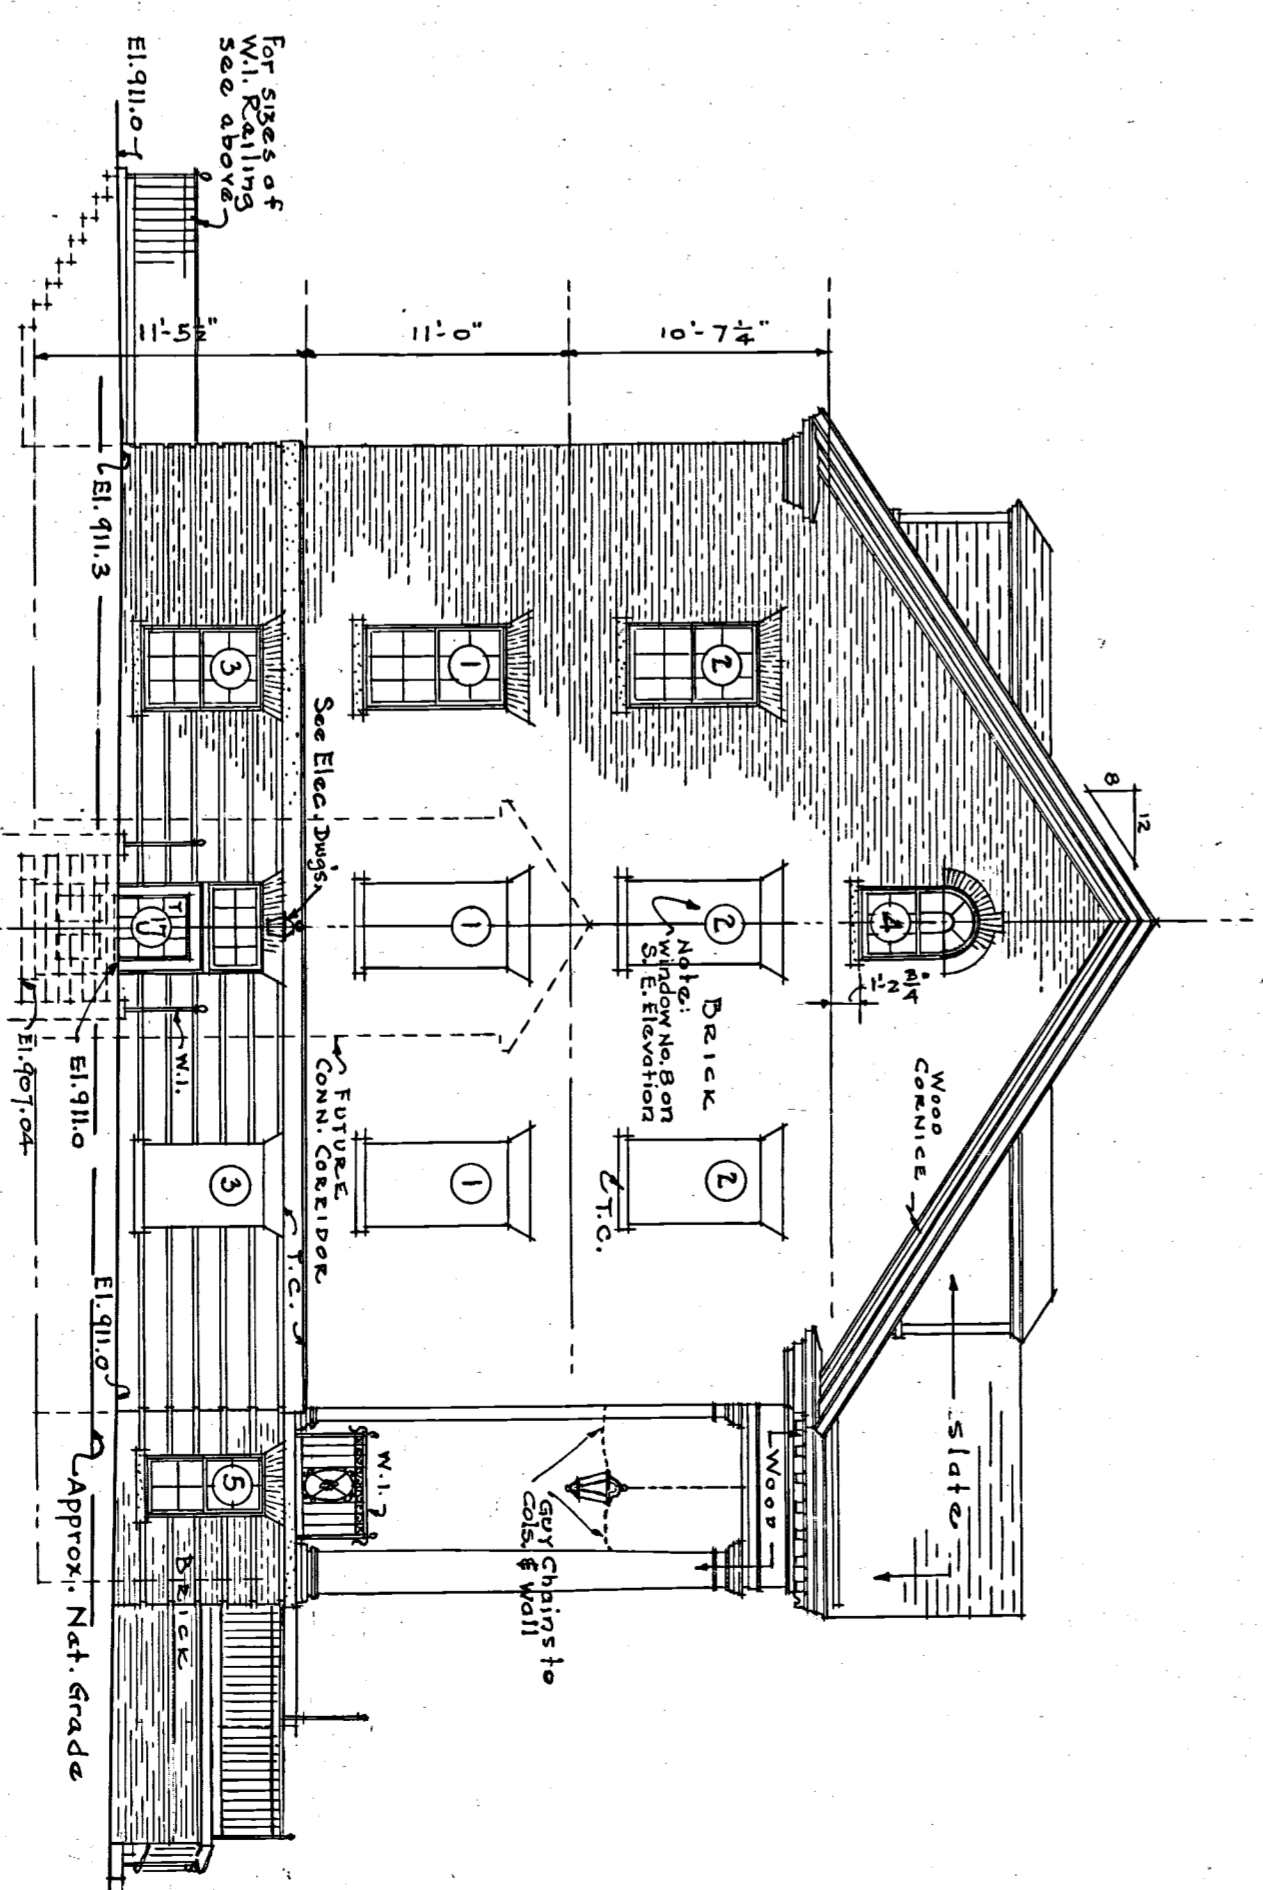

END - NW. ELEVATION  
Scale - 3/8" = 1'-0"

(SEE ELEVATION SIMILAR EXCEPT FOR PORCH  
CORNERWORK & ENTRANCE ARRANGEMENT)

VETERANS ADMINISTRATION  
WASHINGTON, D. C.

APPROVED: *Charles A. Hines* Assistant Administrator

*Wm. E. Spring* Director of Construction

*W. W. ...* Chief, Technical Division

ADMINISTRATION BLDG. NO. 3.  
VETERANS ADMINISTRATION FACILITY  
BATAVIA, N.Y.

REVISIONS

DATE: April 24, 1934

SHEET 2 OF 13

2-3-2-2239