



4 NICHE TOP WELD PLATE
SCALE: 1" = 1'-0"

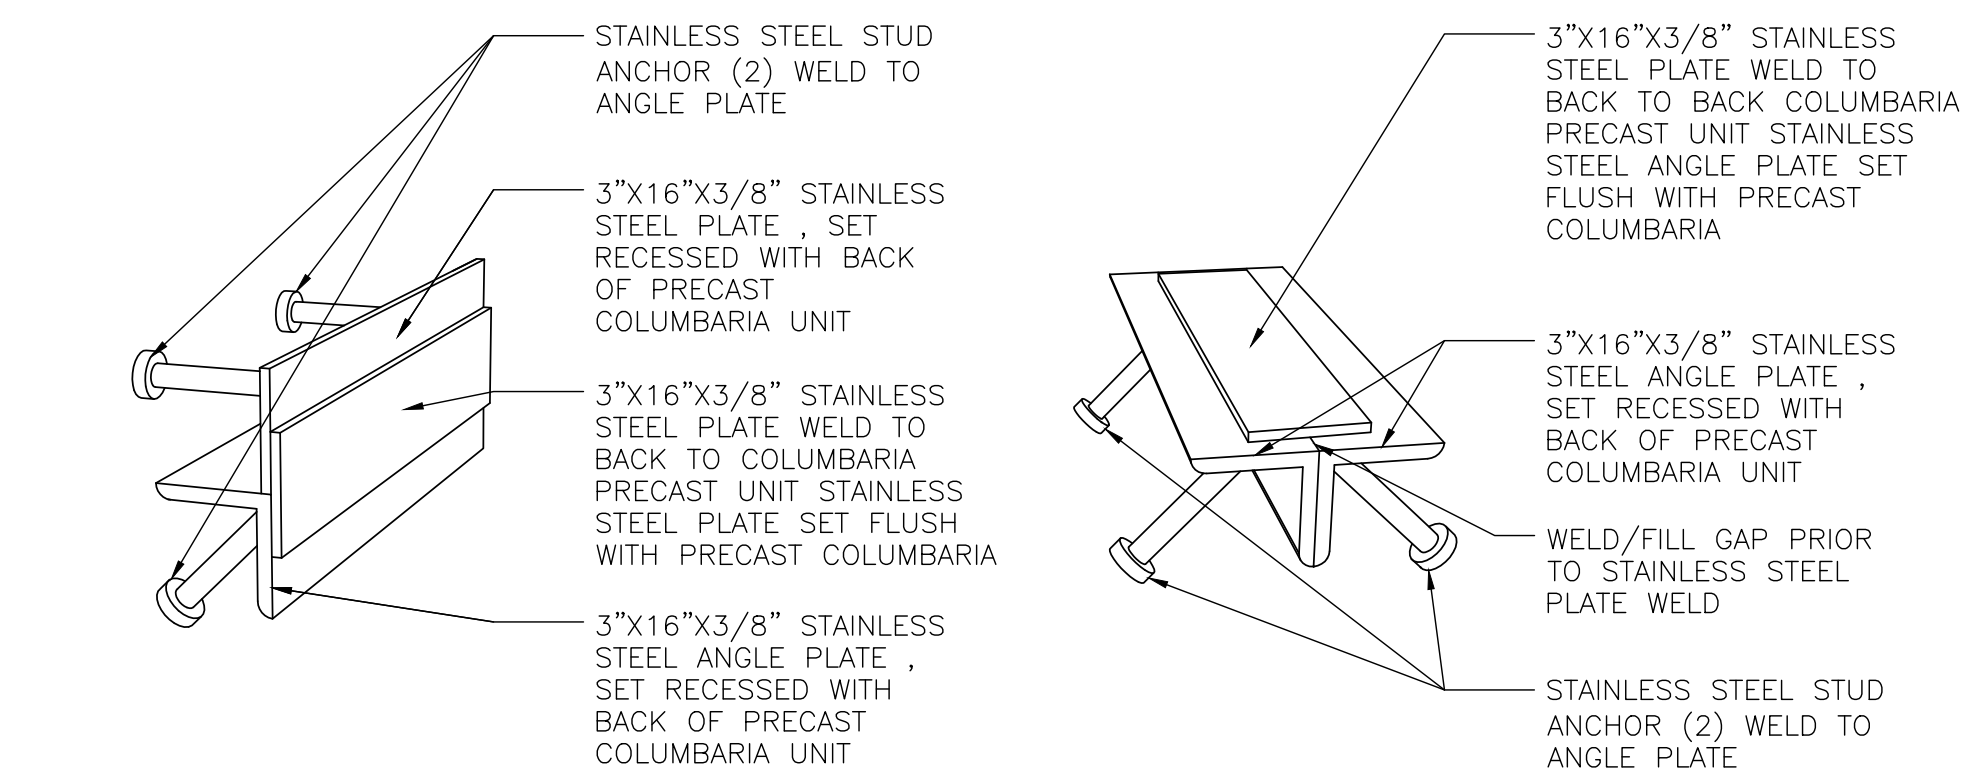


6 NICHE UNIT WELD PLATE
SCALE:NO SCALE

8 NICHE COVER PLATE ATTACHMENT
SCALE: 3" = 1'-0"

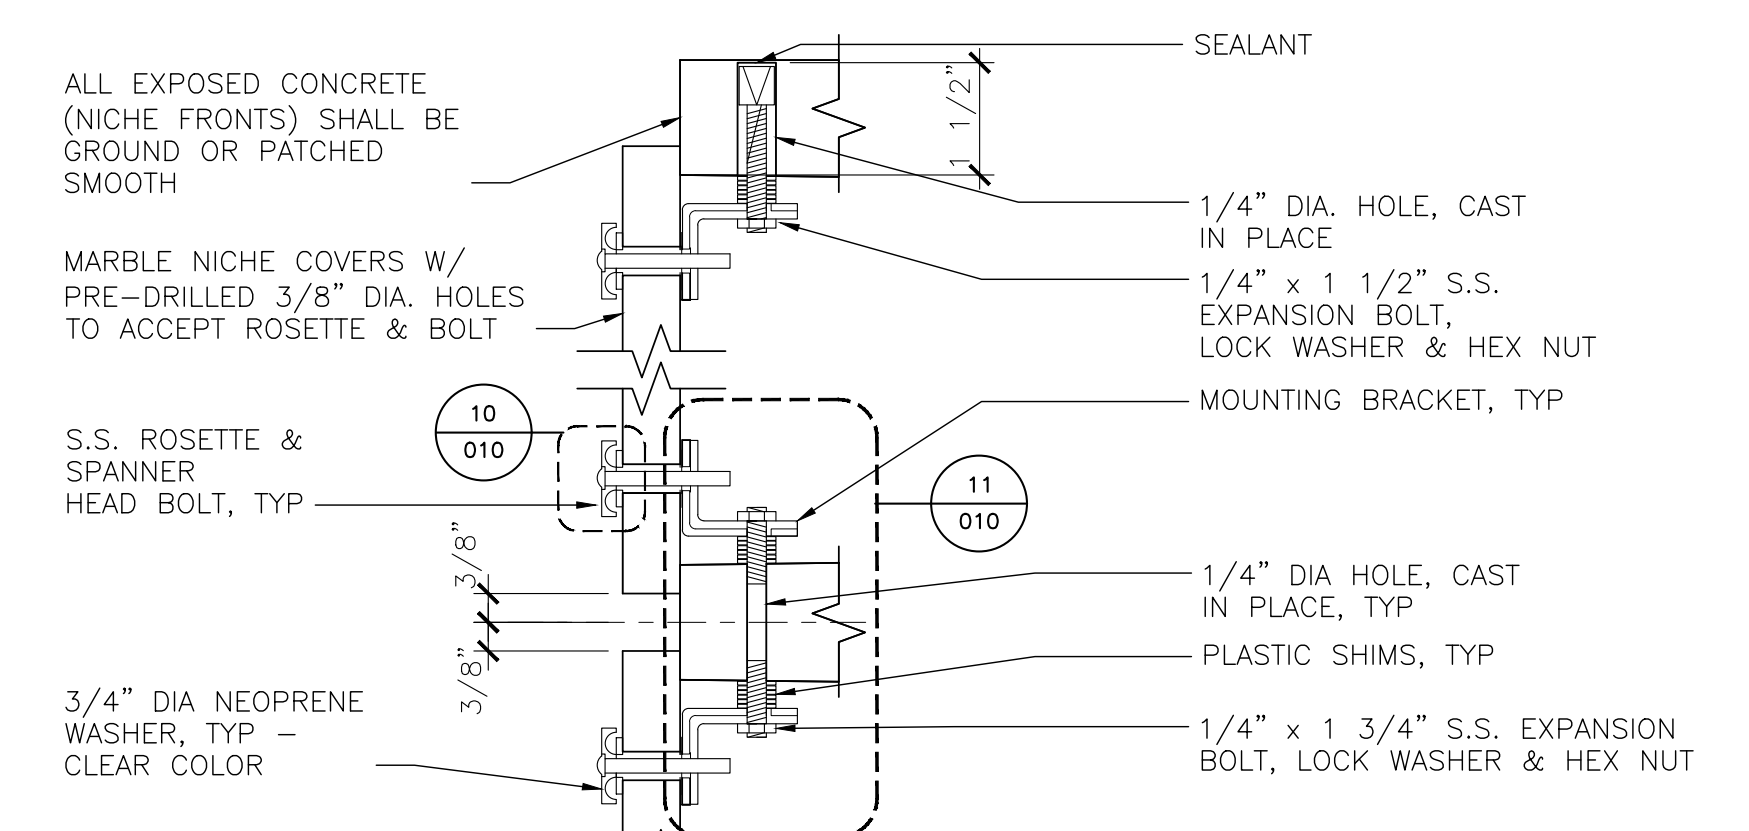


12 NICHE COVER ATTACHMENT
SCALE: 6" = 1'-0"


Drawing Title NCA COLUMBARIUM DETAILS		Project Title NCA STANDARD DRAWINGS			Date 03-14-2017
Approved: -		Building Number -	Checked -	Drawn BORG	Project No. -
Approved: -		Location -			DRAWING NO. NCA 010 Dwg. 1 Of -

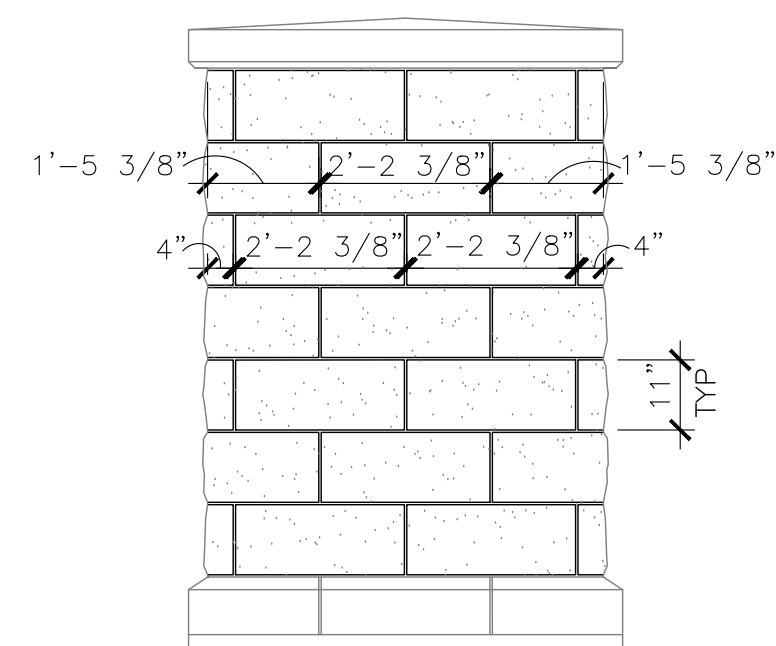


1 STONE PATTERN
SCALE: 1/2"=1'-0"

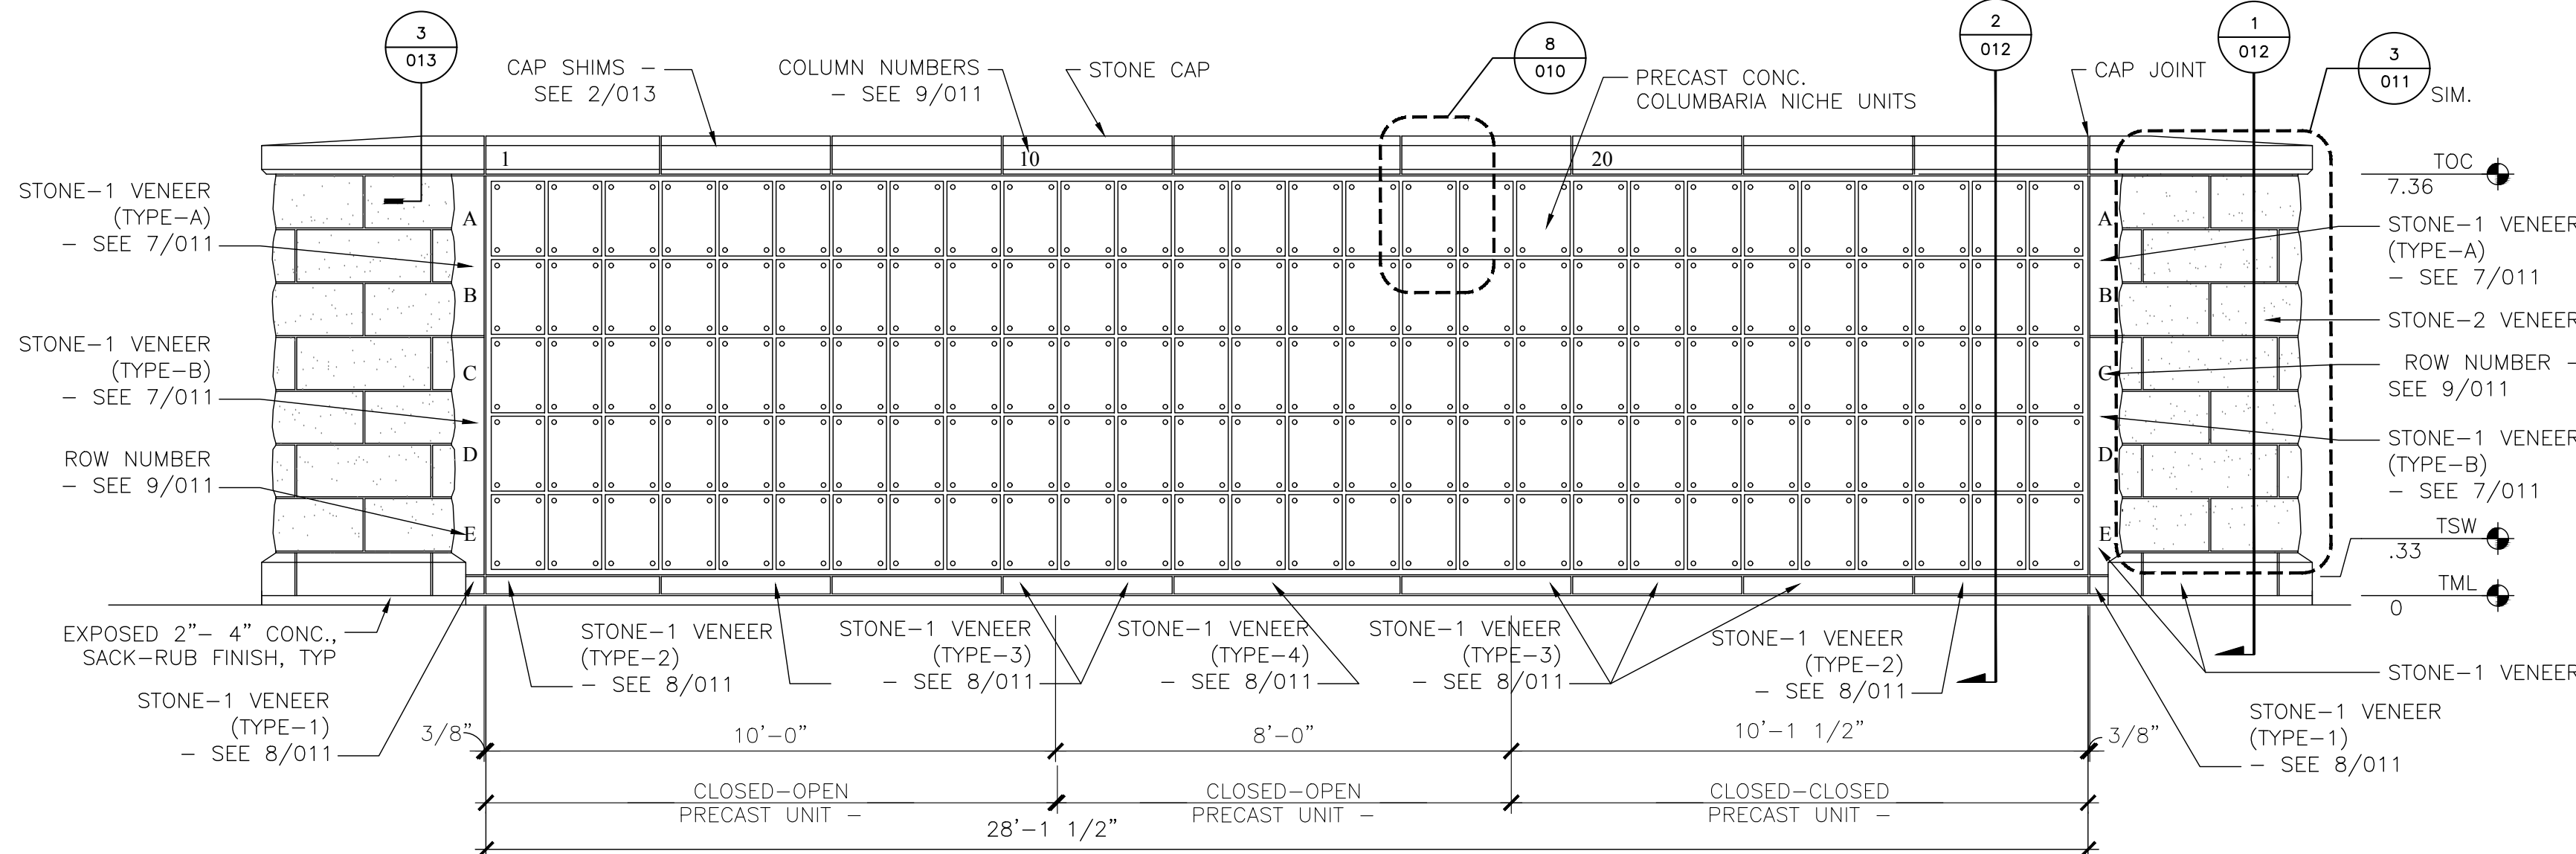


2 COLUMBARIA - ENLARGED FRONT ELEVATION 5-HIGH NICHE UNIT - TYPICAL
SCALE: 1/2"=1'-0"

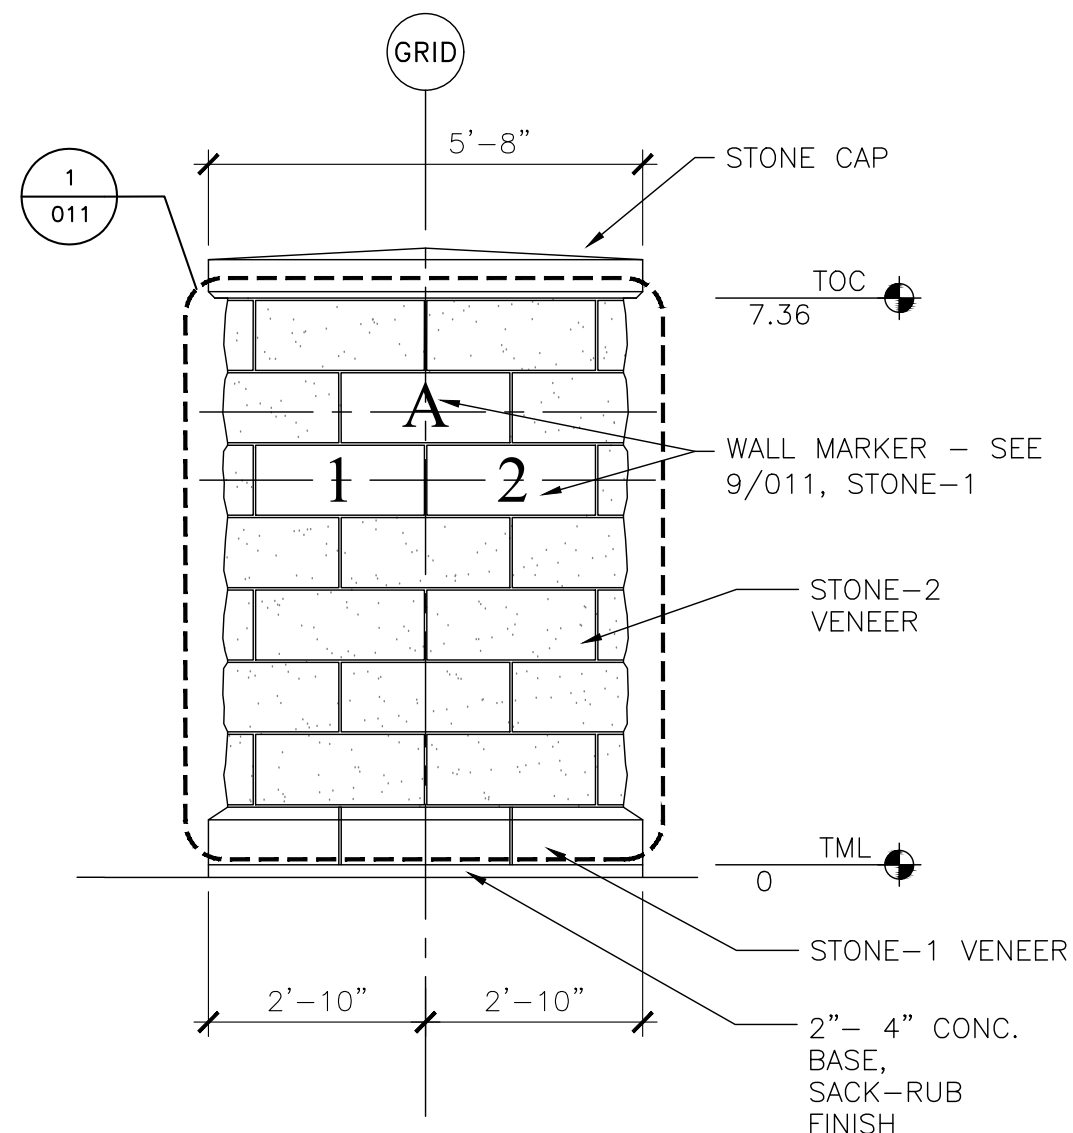

3 SIDE ELEVATION
SCALE: 1/2"=1'-0"

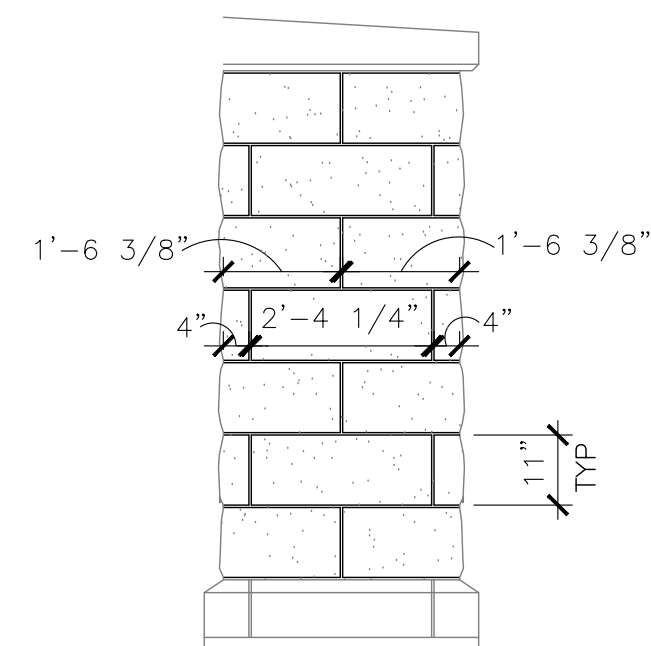


4 STONE PATTERN
SCALE: 1/2"=1'-0"

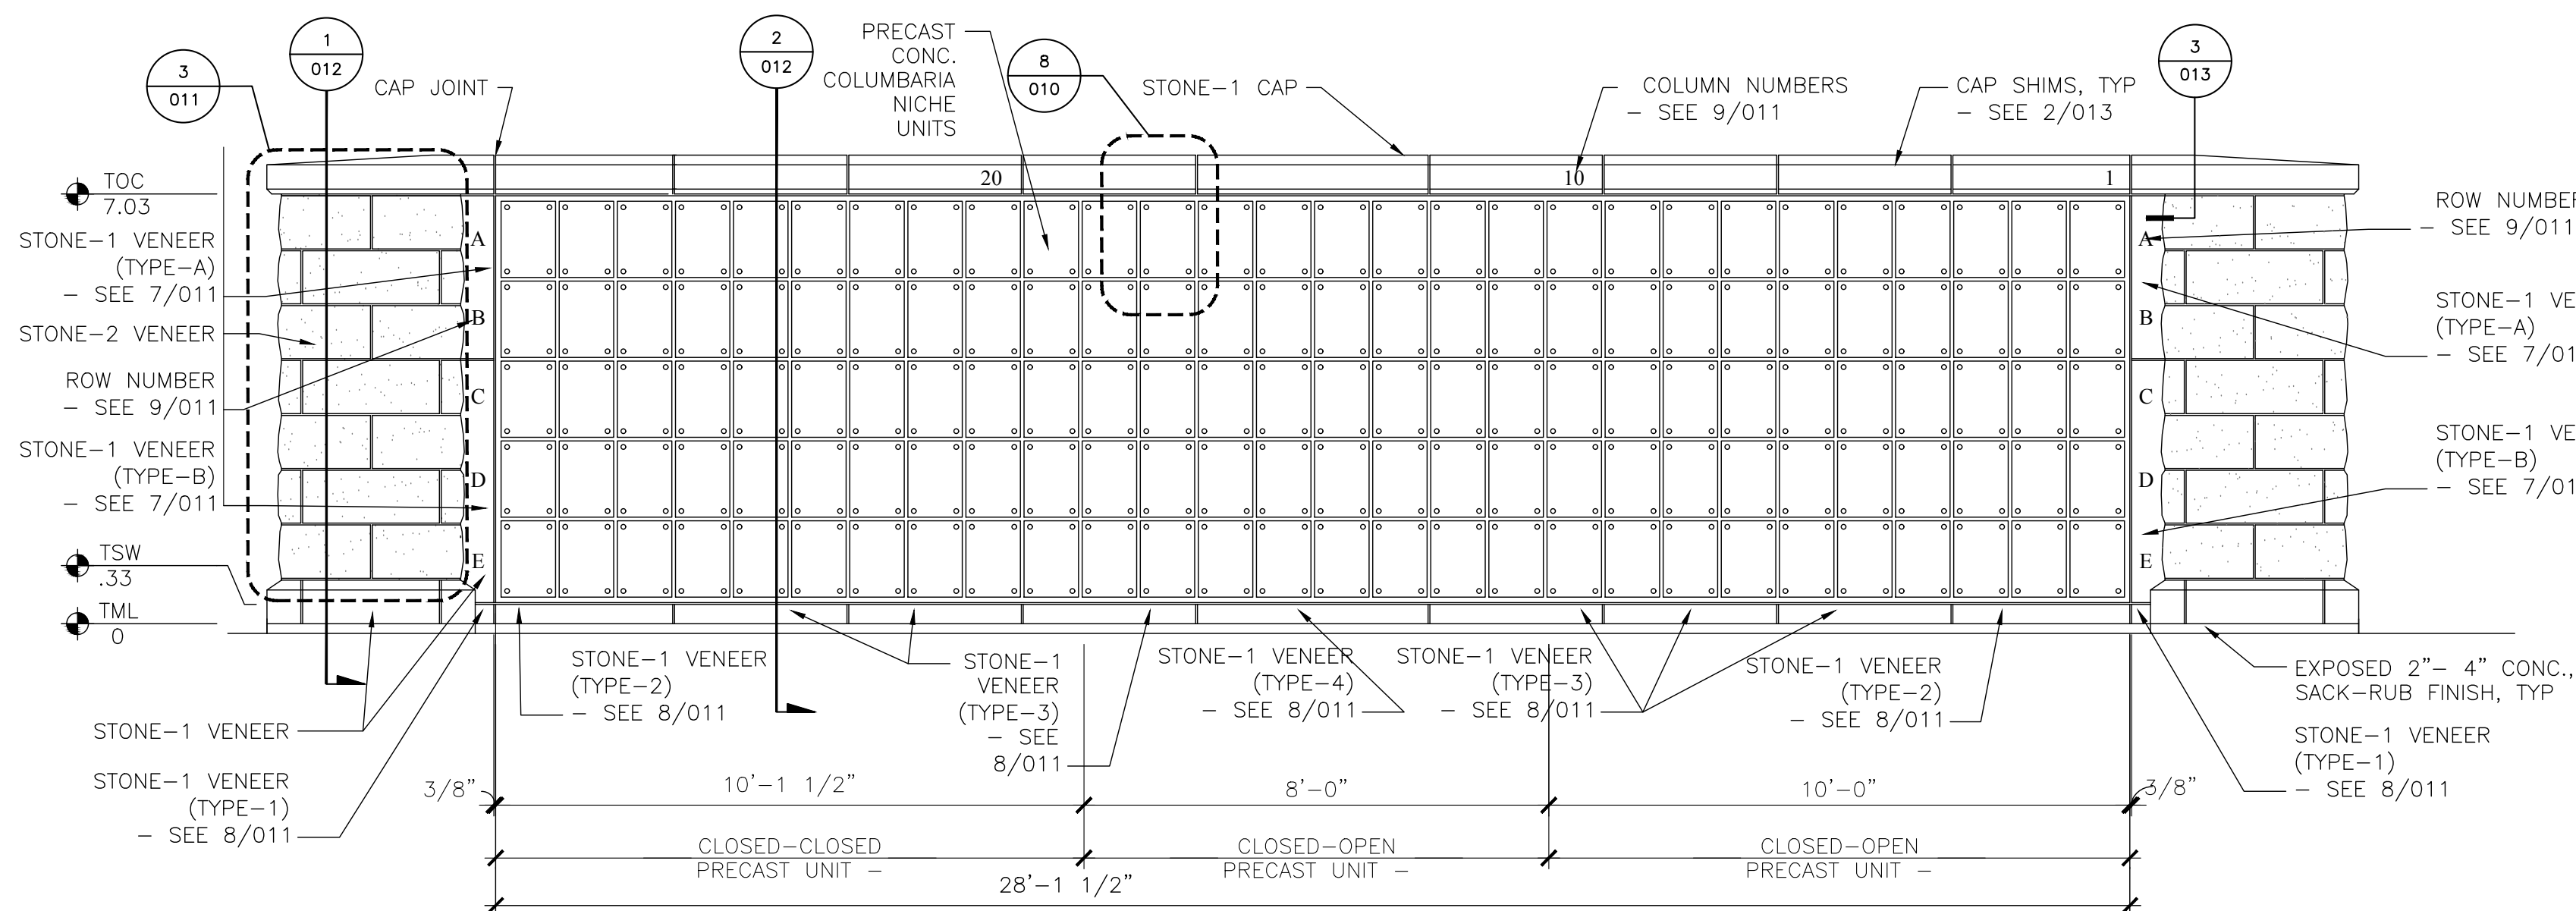


5 COLUMBARIA - ENLARGED FRONT ELEVATION 5-HIGH NICHE UNIT - TYPICAL
SCALE: 1/2"=1'-0"

6 COLUMBARIA - WALL MARKER
SCALE: 1-1/2"=1'-0"

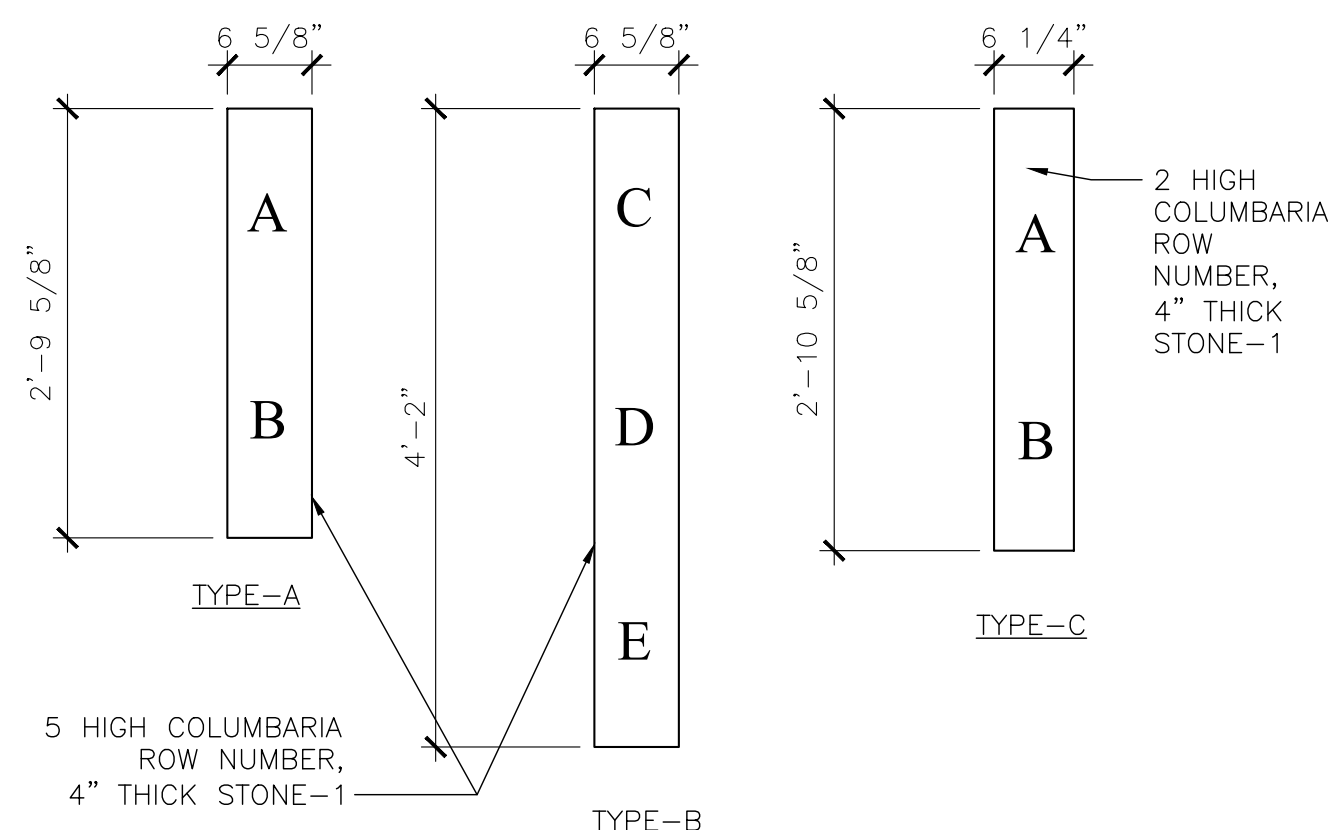

7 STONE VENEER AT COLUMBARIA ROW NUMBER
SCALE: 3"=1'-0"

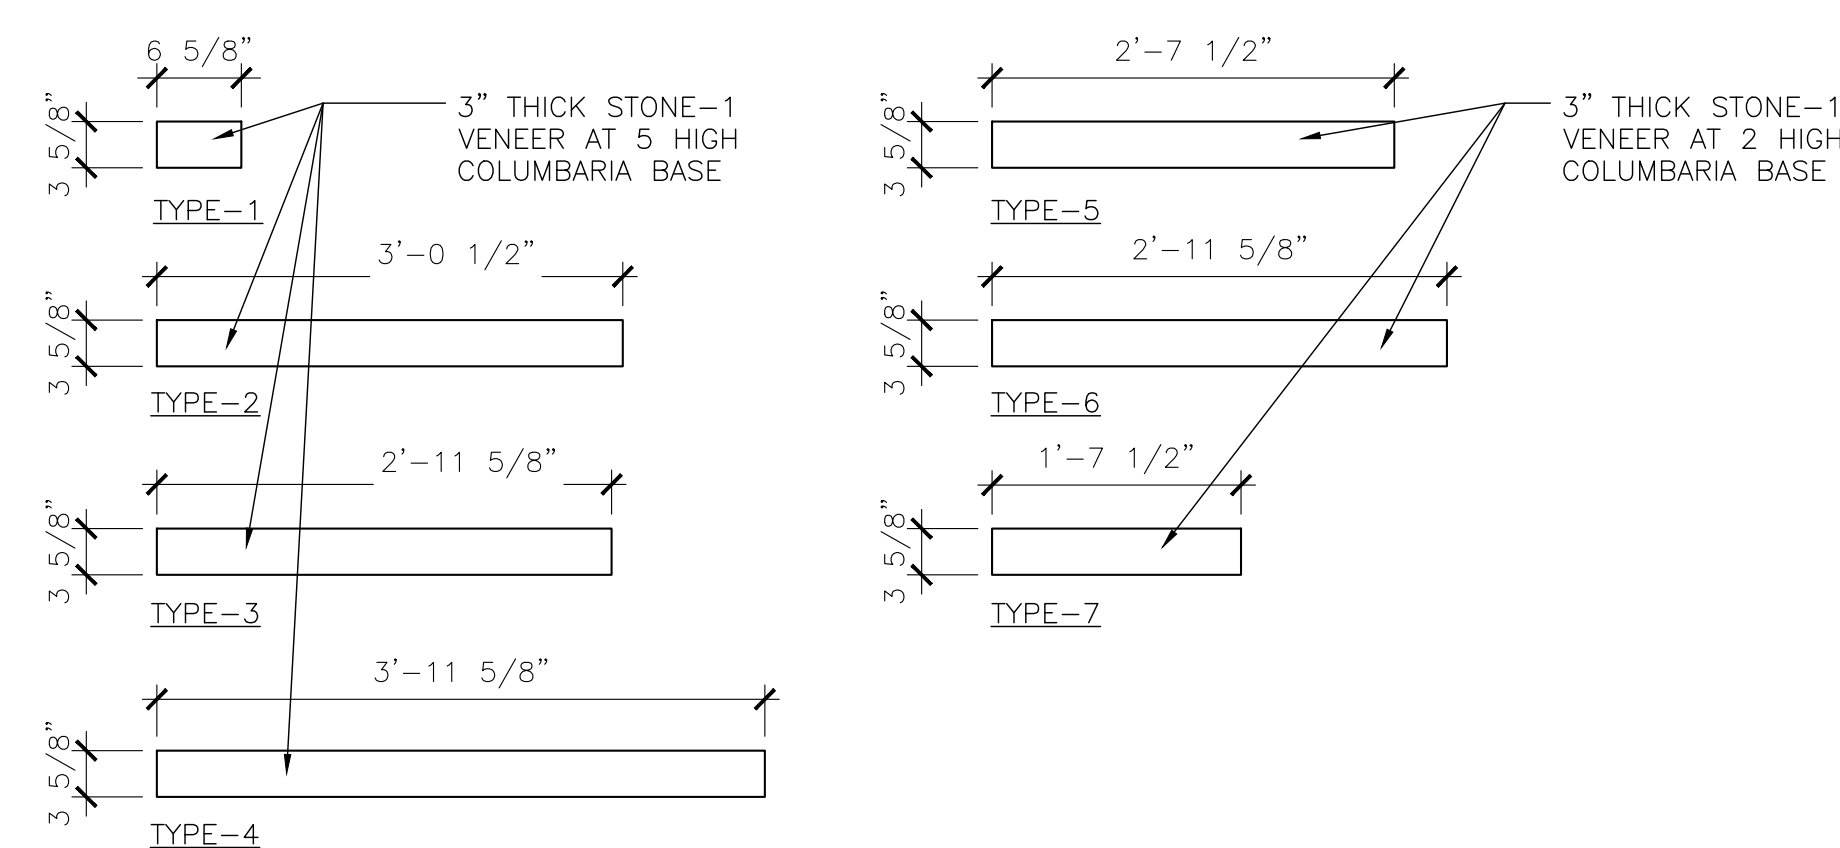


8 STONE VENEER AT COLUMBARIA BASE
SCALE: 3"=1'-0"

- NOTES:
- FONT TO BE TIMES ROMAN BOLD.
 - ALL CHARACTERS TO BE SAND BLASTED TO A DEPTH OF 1/4" MINIMUM.
 - FOR WALL MARKERS WITH DOUBLE LETTERS (I.E. 3A, ETC) FONT MUST BE 0.8 WIDTH AND HAVE 0.9 SPACING BETWEEN LETTERS.

ROW MARKER
(INCISED IN STONE ADDRESSING PANELS)


COLUMN MARKER
(INCISED IN STONE CAP)

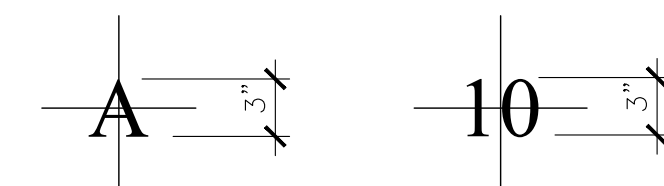


- NOTES:
- FONT TO BE TIMES ROMAN BOLD.
 - ALL CHARACTERS TO BE SAND BLASTED TO A DEPTH OF 1/4" MINIMUM.


9 ROW & COLUMN MARKER
SCALE: 1-1/2"=1'-0"


Revisions	Date

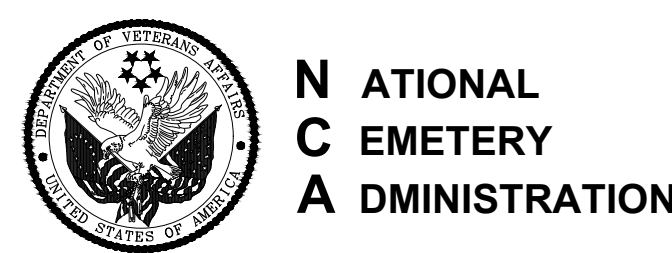


Drawing Title NCA COLUMBARIUM ELEV.	Project Title NCA STANDARD DRAWINGS	Date 03-14-2017
Approved: -	Building Number -	Project No. -
Approved: -	Location -	DRAWING NO. NCA 011
	Checked -	Dwg. 1 Of -
	Drawn BORG	

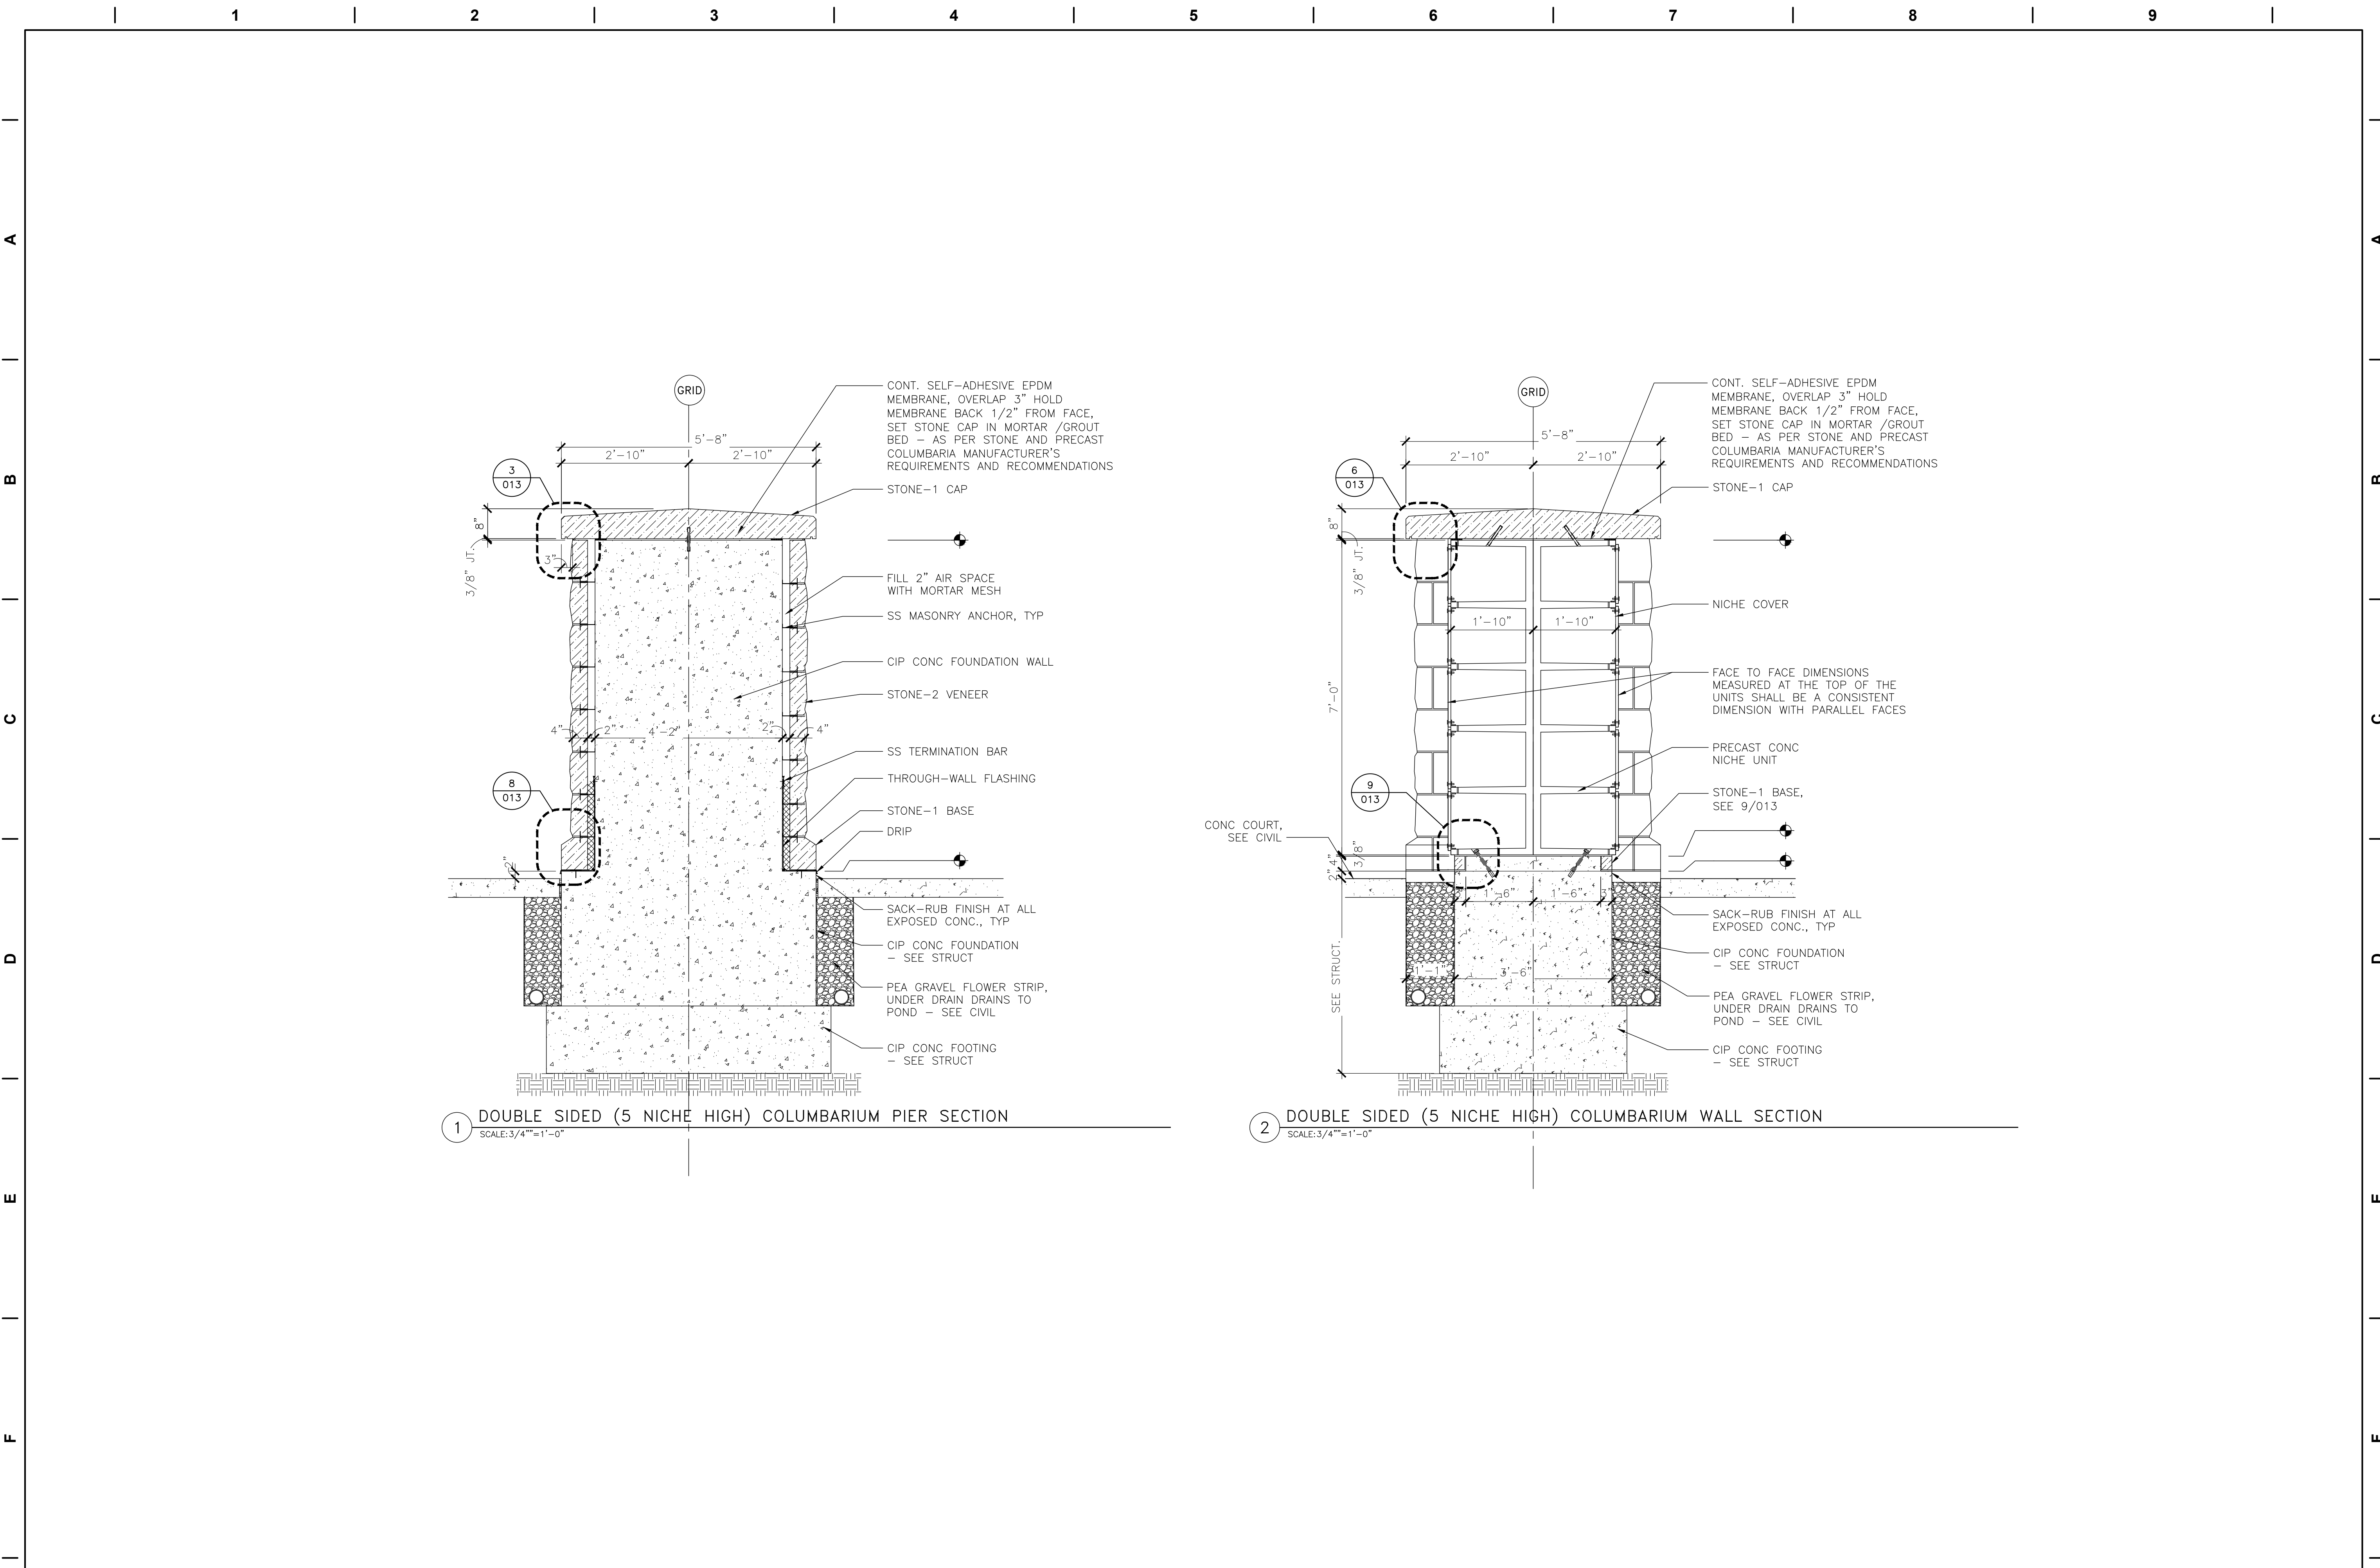

<div>Revisions</div> <table><tr><td> </td><td> </td></tr><tr><td> </td><td> </td></tr><tr><td> </td><td> </td></tr><tr><td> </td><td> </td></tr></table>									<div>Date</div> <table><tr><td> </td></tr><tr><td> </td></tr><tr><td> </td></tr><tr><td> </td></tr></table>					<div> NATIONAL CEMETERY ADMINISTRATION</div>	<div>Drawing Title</div> <div>NCA COLUMBARIUM SECTIONS</div>	<div>Project Title</div> <div>NCA STANDARD DRAWINGS</div>	<div>Date</div> <div>03-14-2017</div>
<div>Approved:</div> <div> </div>		<div>Building Number</div> <div> </div>	<div>Checked</div> <div> </div>	<div>Drawn</div> <div>BORG</div>	<div>Project No.</div> <div> </div>												
<div>Approved:</div> <div> </div>		<div>Location</div> <div> </div>		<div>DRAWING NO.</div> <div>NCA 012</div>	<div>Dwg.</div> <div>1</div> <div>Of</div> <div> </div>												

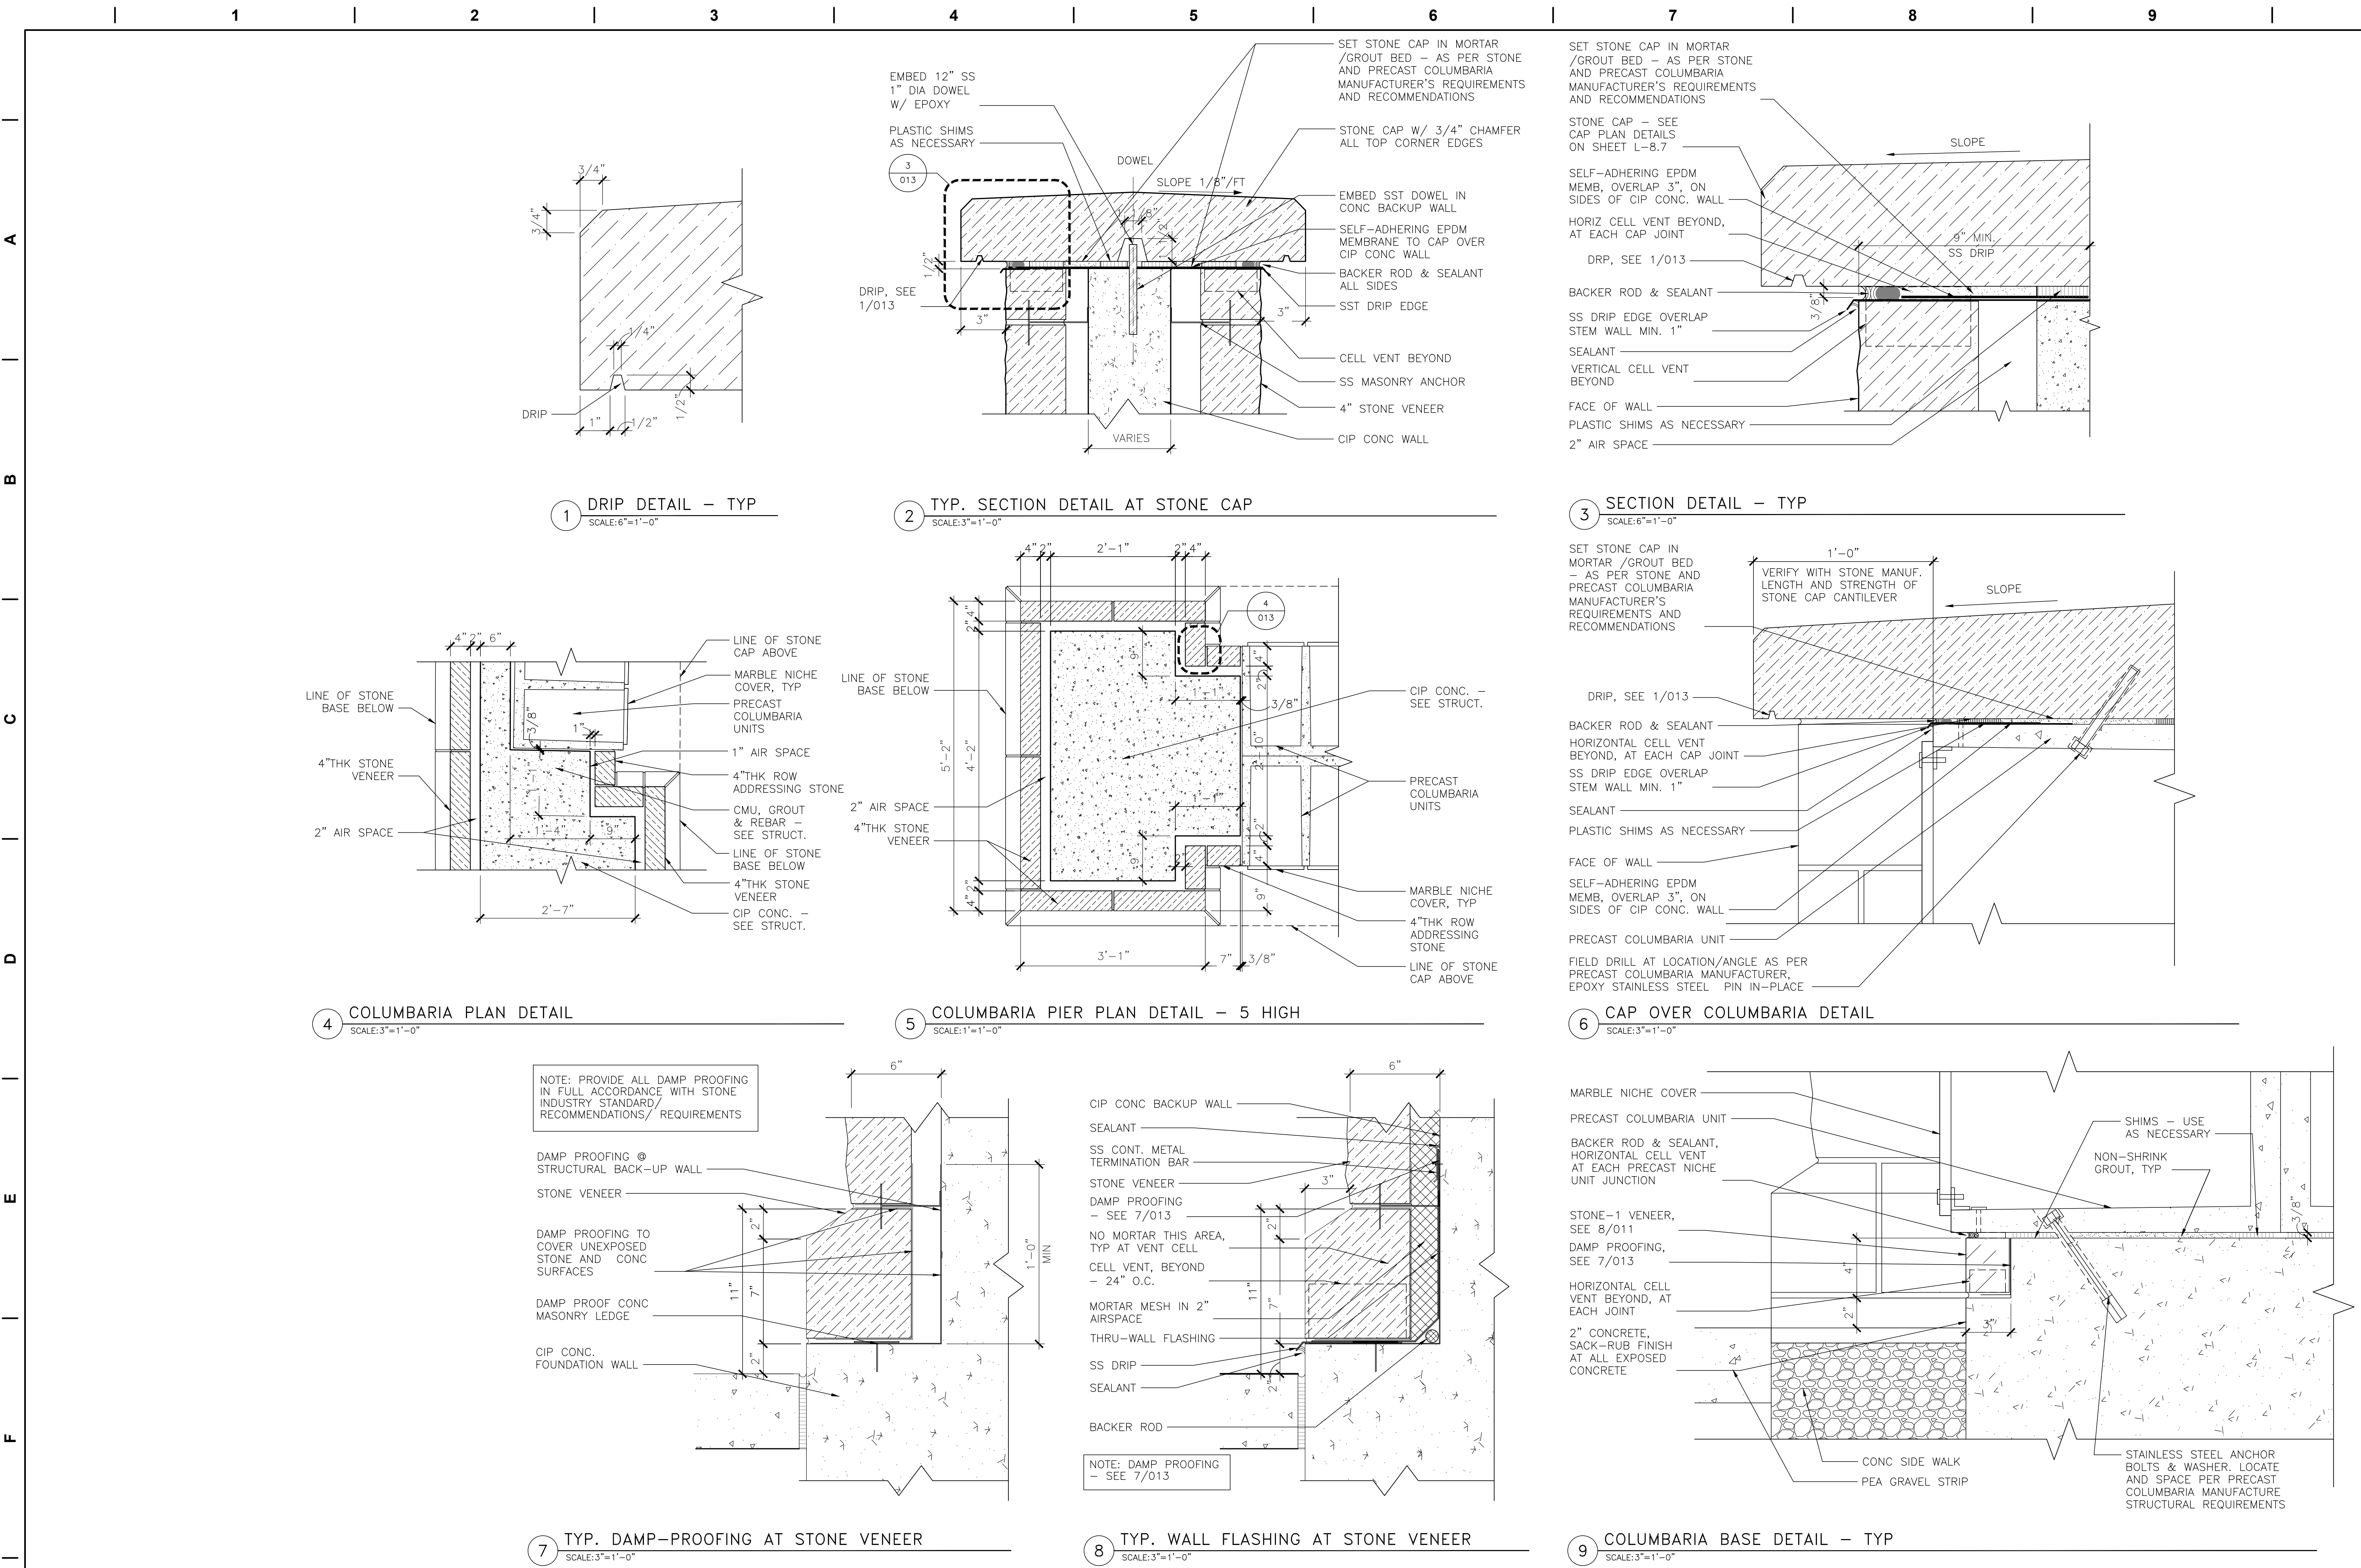

			<div><div>NATIONAL CEMETERY ADMINISTRATION</div></div>	<div>Drawing Title</div> <div>NCA COLUMBARIUM DETAILS</div>	<div>Project Title</div> <div>NCA STANDARD DRAWINGS</div>	<div>Date</div> <div>03-14-2017</div>	
				<div>Project No.</div> <div>-</div>			
				<div>DRAWING NO.</div> <div>NCA 013</div>			
				<div>Dwg.</div> <div>1</div> <div>Of</div> <div>-</div>			
Revisions	Date			<div>Approved:</div> <div>-</div>	<div>Building Number</div> <div>-</div>	<div>Checked</div> <div>-</div>	<div>Drawn</div> <div>BORG</div>
				<div>Approved:</div> <div>-</div>	<div>Location</div> <div>-</div>		