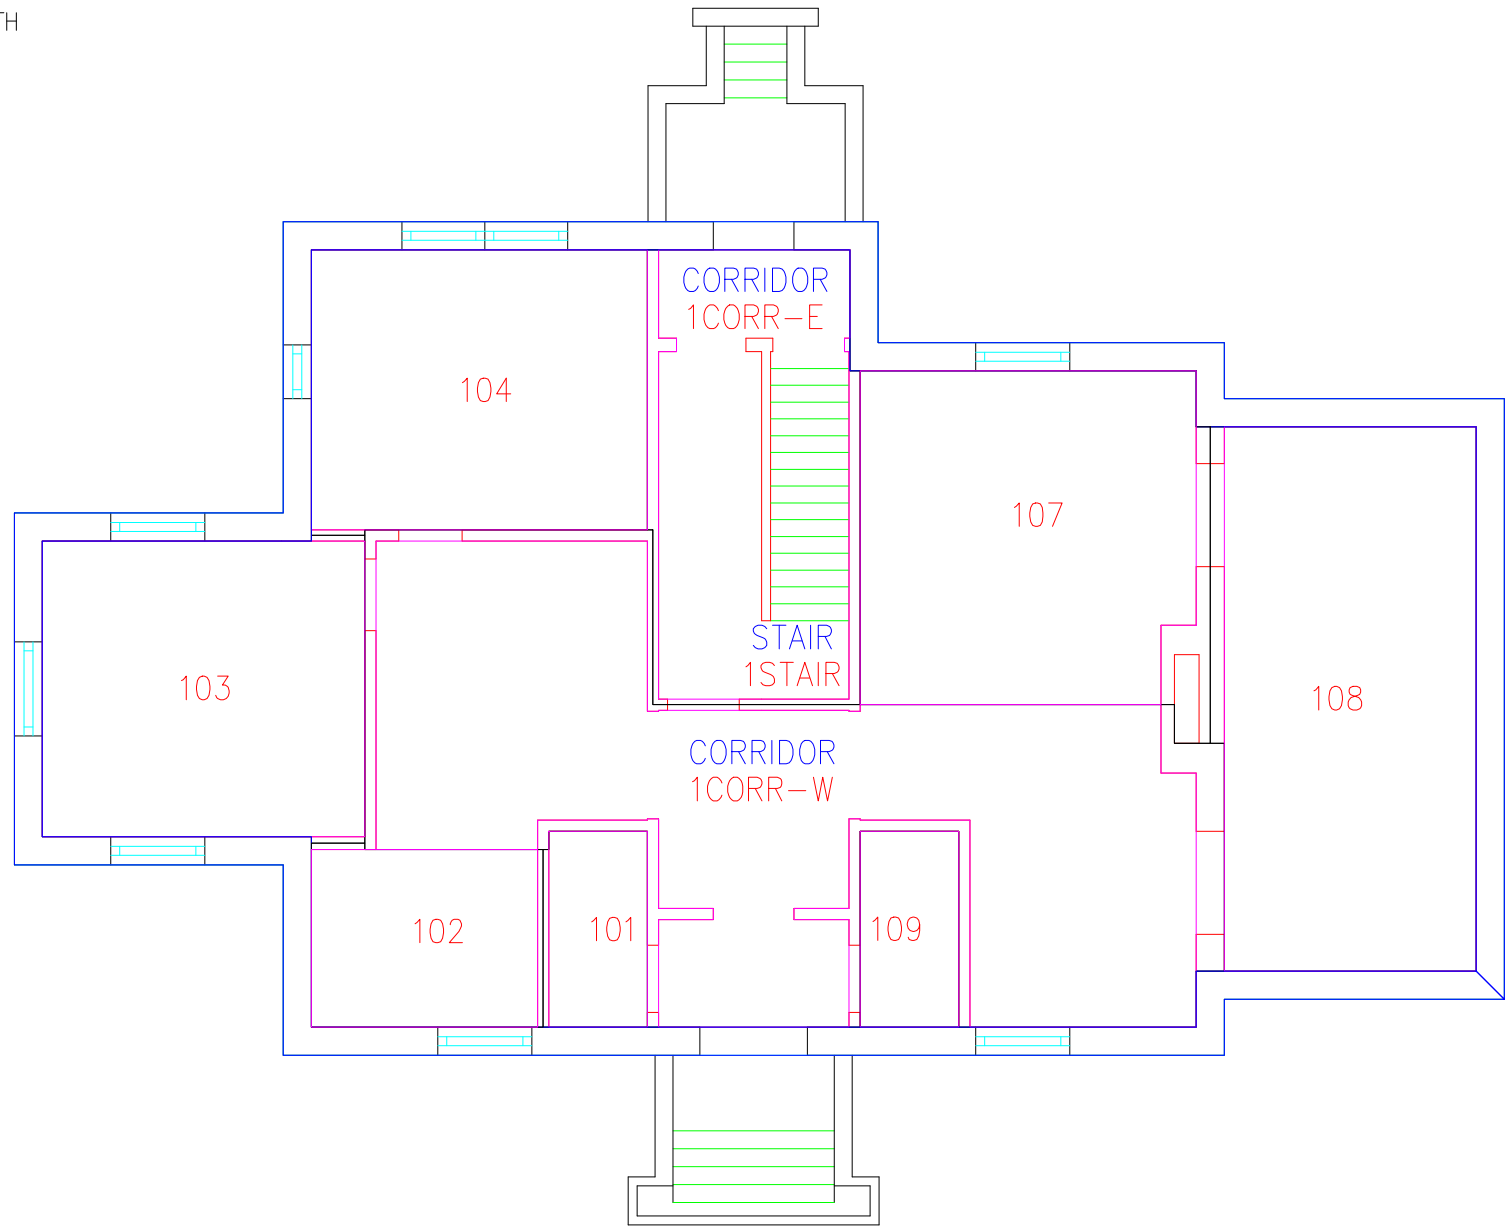

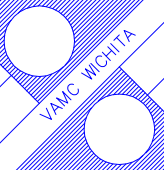


NORTH



BUILDING 6, FLOOR 1

				 Indus Systems, Inc. 2352, Main Street, Concord MA 01742 Tel: 978-461-0555 www.indus-systems.com				Drawing Title FIRST FLOOR PLAN ARCHITECTURAL		Date 01-23-2012				VA Department of Veterans Affairs			
Revisions		Date		Professional Seal						Checked						Drawn	
										Location VAMC & ROC WICHITA, KS							