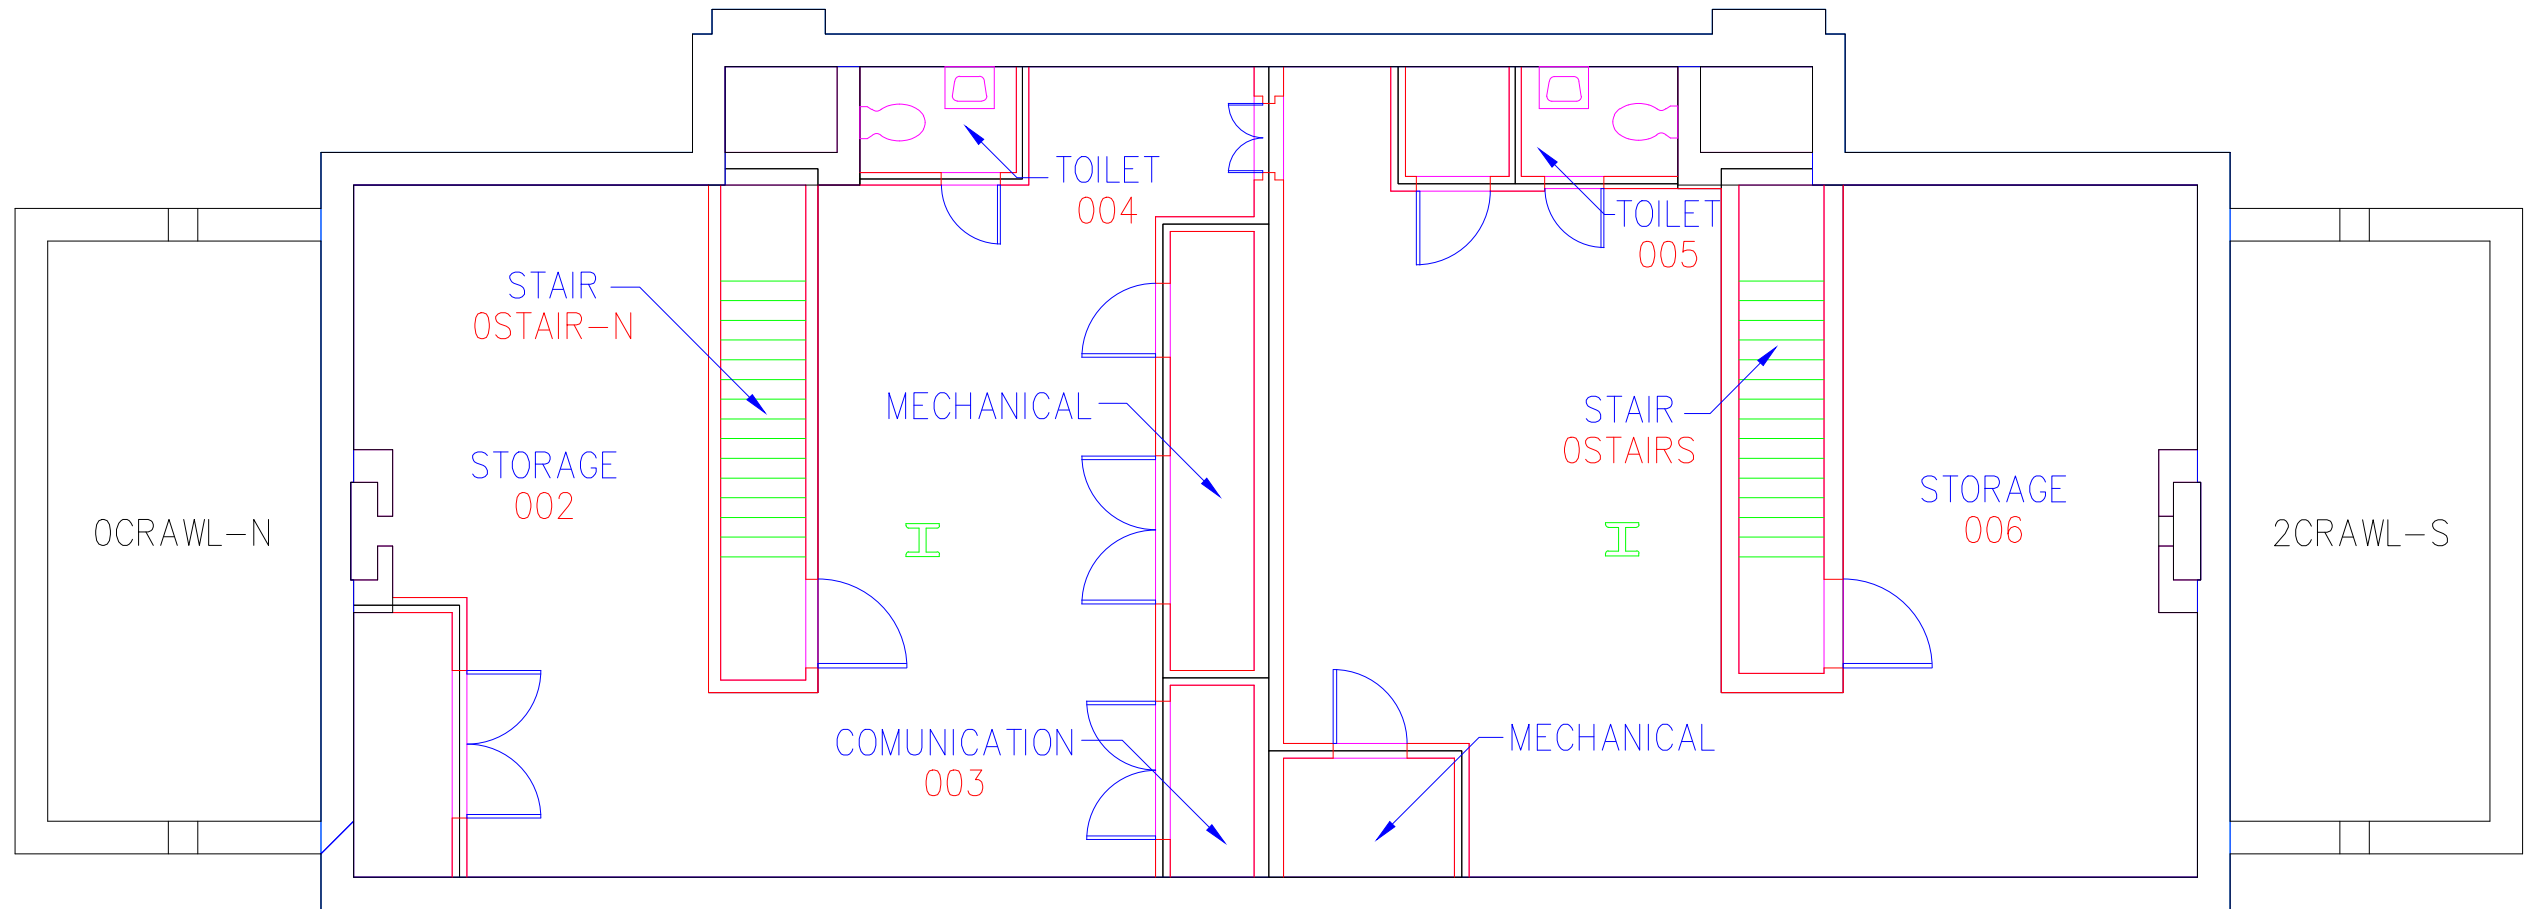

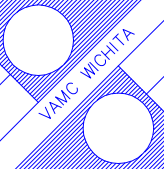


NORTH



BUILDING 7, GROUND

				 Indus Systems, Inc. 2352, Main Street, Concord MA 01742 Tel: 978-461-0555 www.indus-systems.com				Drawing Title GROUND FLOOR PLAN ARCHITECTURAL		Date 01-23-2012				VA Department of Veterans Affairs	
Revisions		Date		Professional Seal				Checked		Drawn					
								Location VAMC & ROC WICHITA, KS							