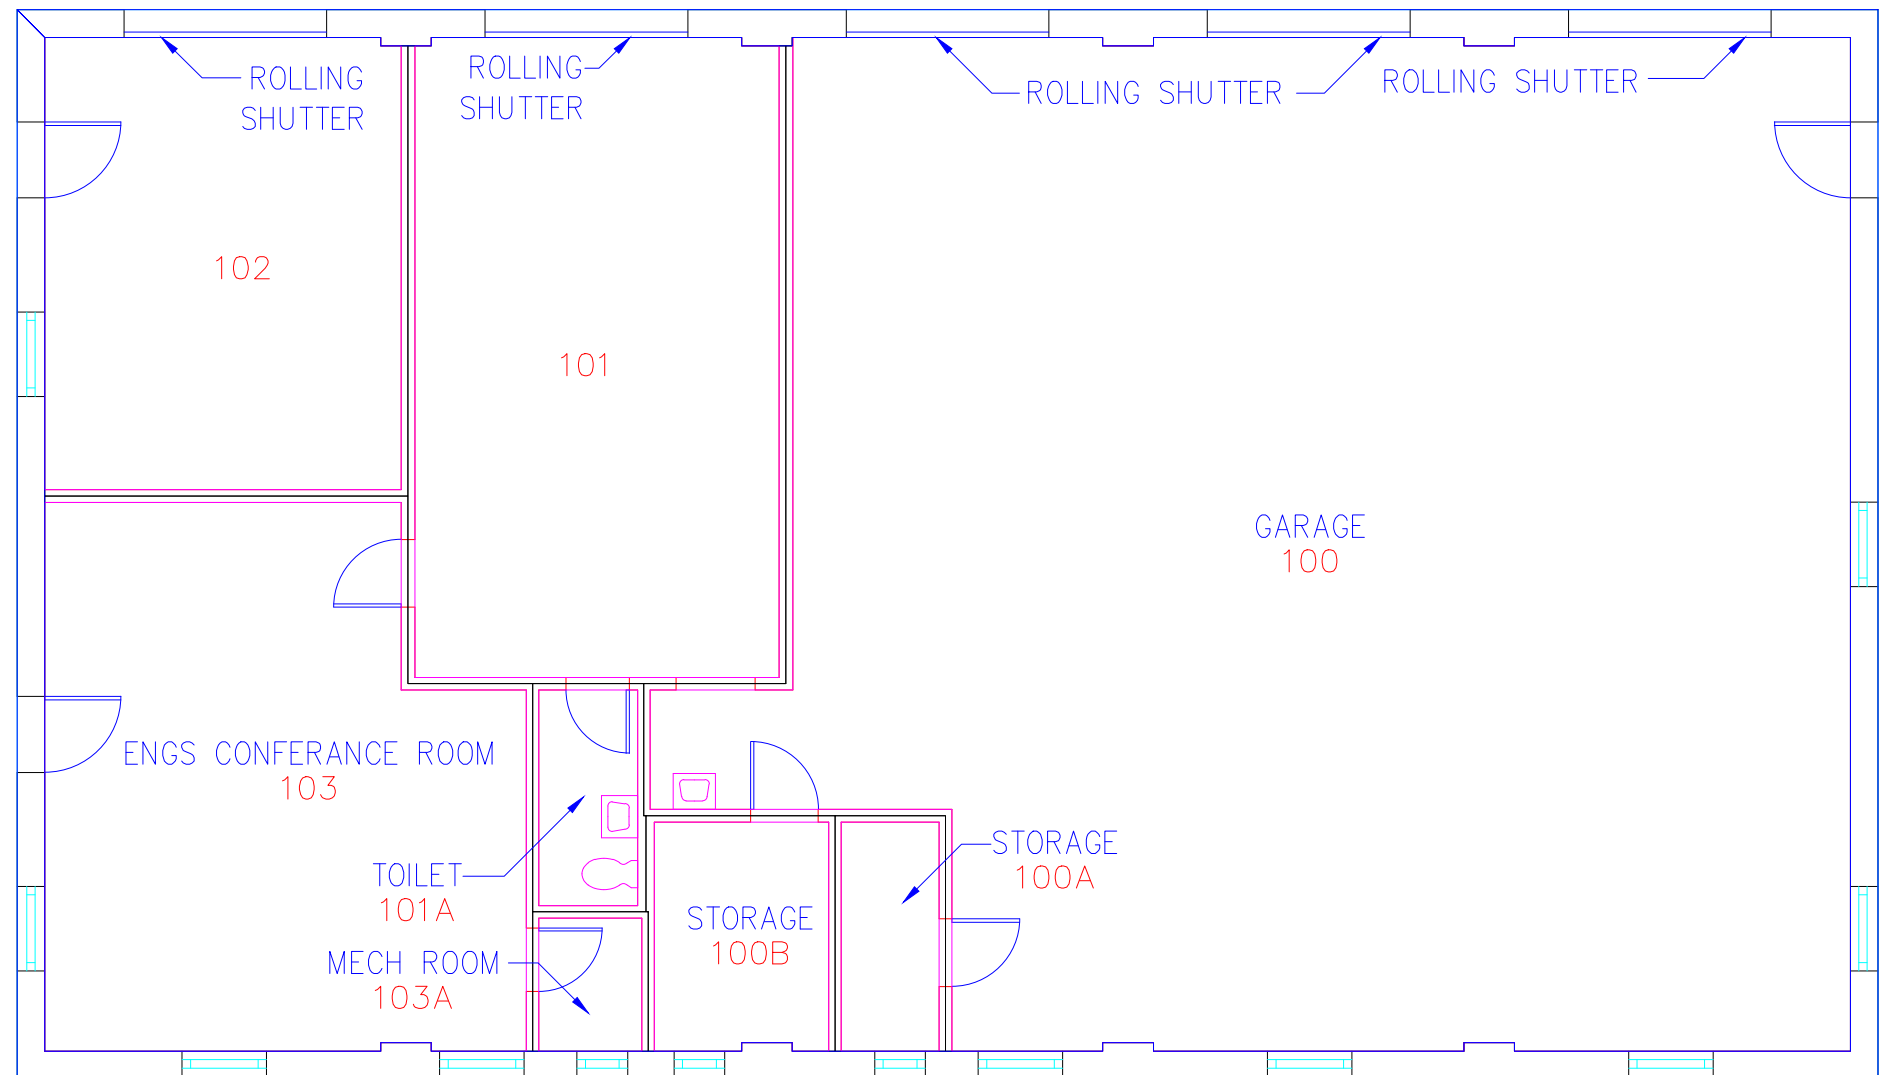

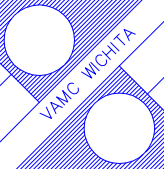


NORTH



# BUILDING 10, GROUND

|           |  |      |  |  |  |  |  |   |  |                    |  |   |  |                                   |  |
|-----------|--|------|--|--|--|--|--|---|--|--------------------|--|---|--|-----------------------------------|--|
|           |  |      |  |  Indus Systems, Inc.<br>2352, Main Street, Concord MA 01742<br>Tel: 978-461-0555<br>www.indus-systems.com |  |  |  | Drawing Title<br>GROUND FLOOR PLAN<br>ARCHITECTURAL |  | Date<br>01-23-2012 |  |  |  | VA Department of Veterans Affairs |  |
| Revisions |  | Date |  | Professional Seal  |  |  |  | Checked   |  | Drawn              |  |   |  |                                   |  |
|           |  |      |  |  |  |  |  | Location<br>VAMC & ROC WICHITA, KS                  |  |                    |  |   |  |                                   |  |