




NORTH

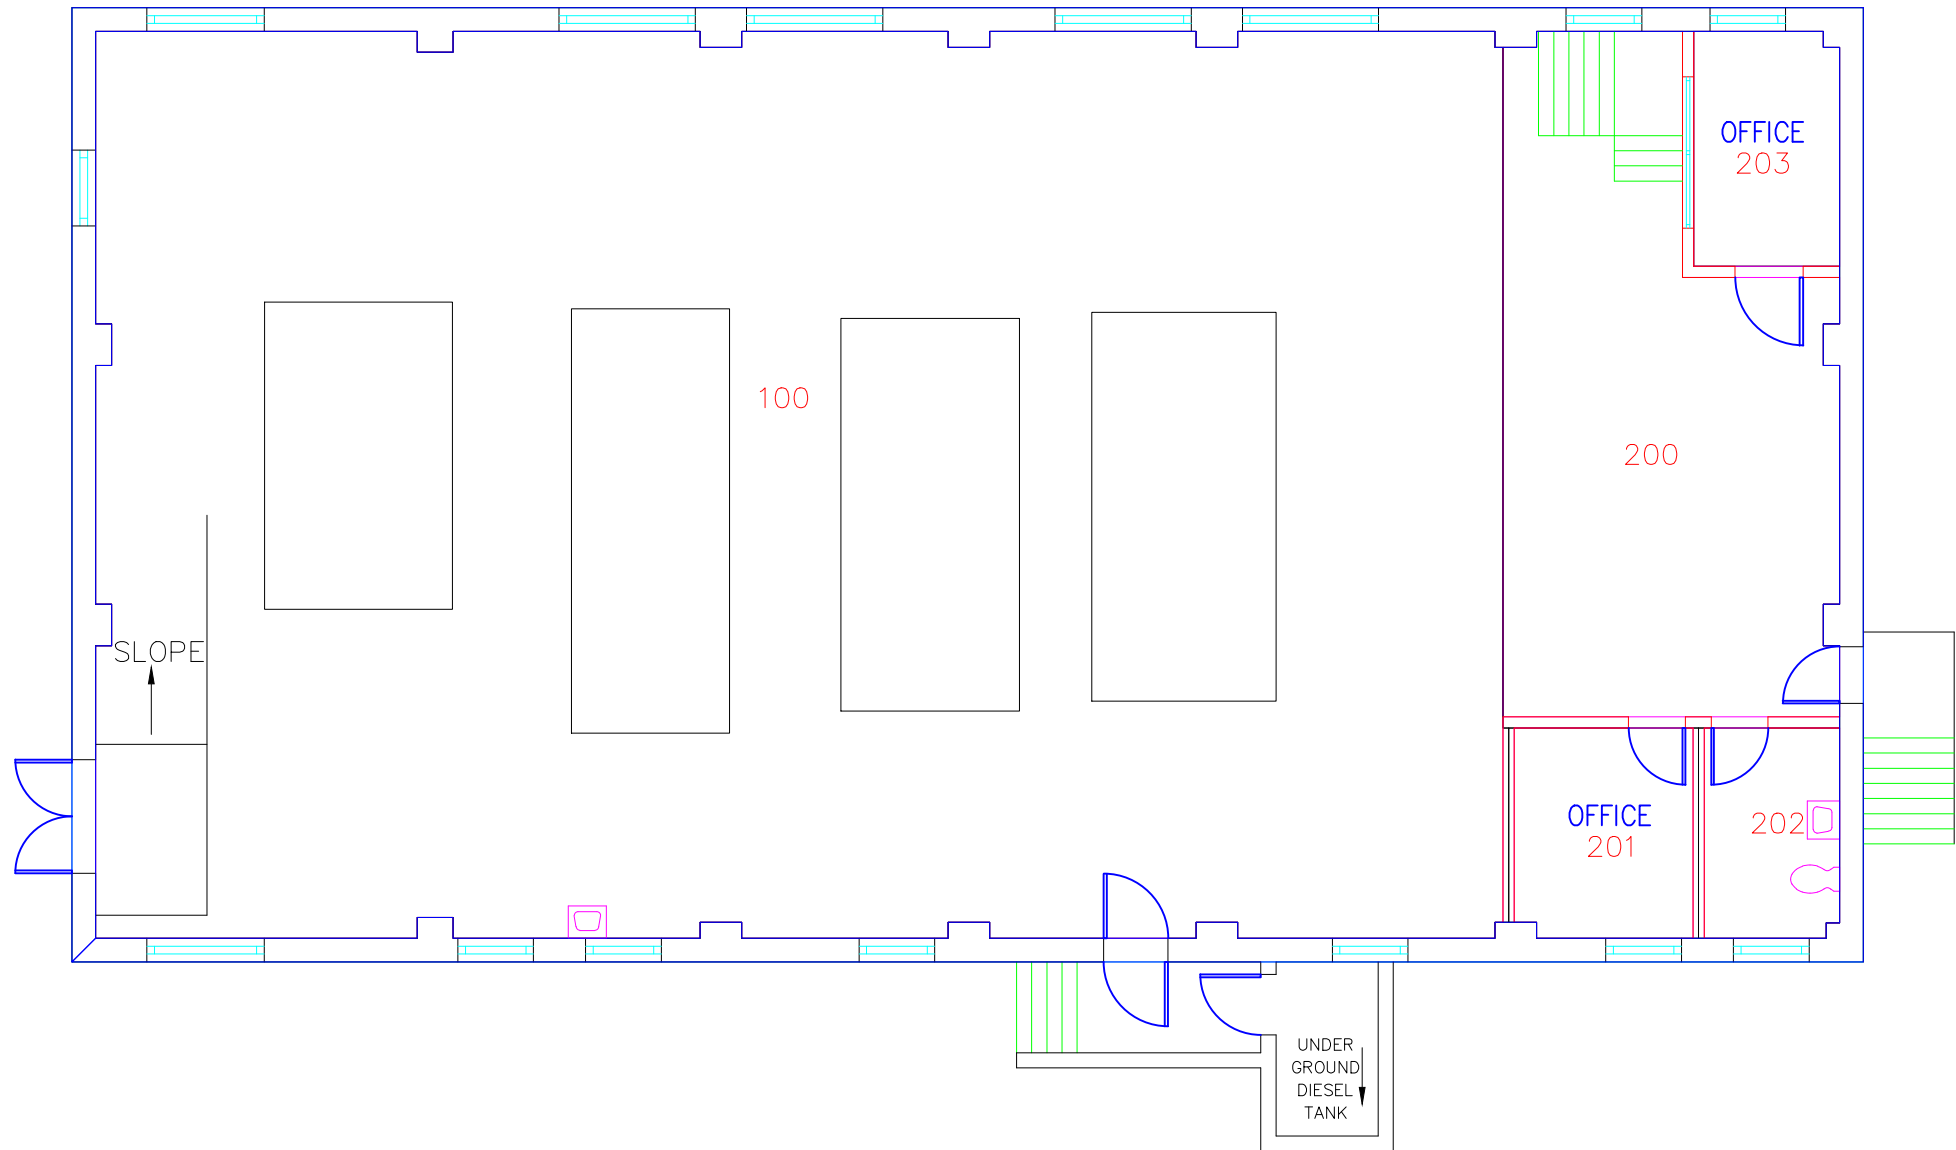

BUILDING 13, GROUND

				<div><div><div>i</div></div><div>Indus Systems, Inc. 2352, Main Street, Concord MA 01742 Tel: 978-461-0555 www.indus-systems.com</div></div>			Drawing Title GROUND FLOOR PLAN ARCHITECTURAL		Date 01-23-2012	<div><div></div><div>VAMC WICHITA</div><div></div></div>	VA Department of Veterans Affairs
								Checked	Drawn		
Revisions	Date	Professional Seal					Location VAMC & ROC WICHITA, KS				