

2 BUILDING SECTION
SCALE: 3/16" = 1'-0"

SK-A01

SHEET

REFERENCE
A401
ADDENDUM NO. 1

PROJECT

113-01

DRAWN

RM

CHECKED

LA

DATE


06/05/12

VA RESIDENTIAL MENTAL
HEALTH FACILITY
VA-260-11-RP-0663



ZGA ARCHITECTS & PLANNERS, CHARTERED

408 E. Parkcenter Blvd., Suite 205 | Boise, Idaho 83706
t: (208) 345.8872 | f: (208) 343.7162 | www.zga.com

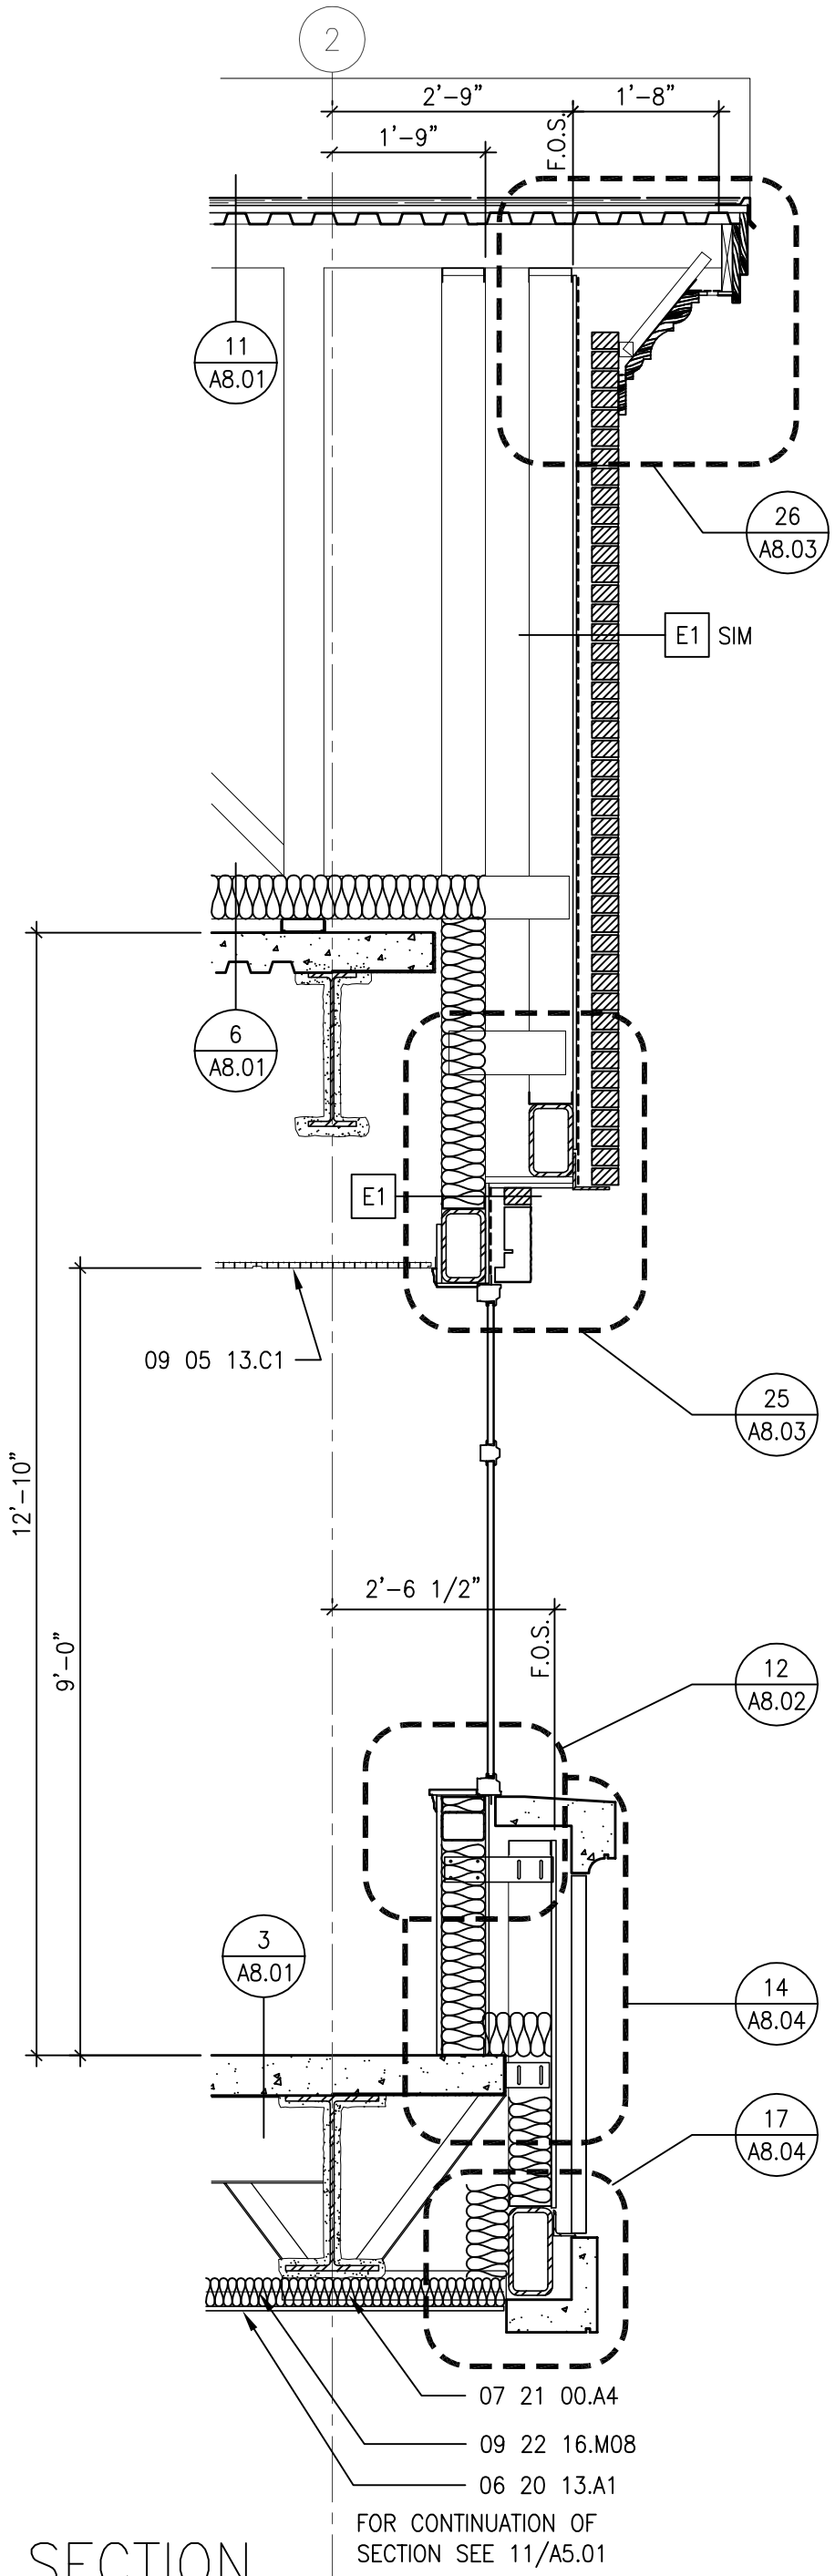

1 WALL SECTION
SCALE: 1/2" = 1'-0"

SK-A02

SHEET

REFERENCE
A501
ADDENDUM NO. 1

PROJECT	DATE
113-01	06/05/12
DRAWN	CHECKED
RM	LA


VA RESIDENTIAL MENTAL
HEALTH FACILITY
VA-260-11-RP-0663



ZGA ARCHITECTS & PLANNERS, CHARTERED

408 E. Parkcenter Blvd., Suite 205 | Boise, Idaho 83706
t: (208) 345.8872 | f: (208) 343.7162 | www.zga.com

REFERENCE KEYNOTES	
DIVISION 04 – MASONRY	
04 21 00.W3	– PLASTIC WEEP TUBE AT 24” OC
04 21 00.W5	– PLASTIC MESH CAVITY DRAINAGE MATERIAL
04 21 00.W7	– TRIM FLASHING FLUSH AFTER MASONRY IS INSTALLED
04 43 00.B2	– BACKING PLATE WHERE REQUIRED FOR ADEQUATE ATTACHMENT
04 43 00.C1	– ATTACHMENT CLIP
DIVISION 05 – METALS	
05 12 00.S92	– STEEL LINTEL
05 12 00.T1	– TUBE STEEL
DIVISION 06 – WOOD, PLASTICS, AND COMPOSITES	
06 11 00.V5	– MOISTURE BARRIER TO LAP OVER FLASHING
06 20 13.A1	– SIMULATED WOOD SOFFIT
06 22 00.L1	– WOOD CASING – STAIN GRADE
06 22 00.L8	– WOOD TRIM SURROUND – PAINT GRADE
DIVISION 07 – THERMAL AND MOISTURE PROTECTION	
07 62 00.F9	– SELF-ADHERED FLEXIBLE FLASHING
07 62 00.Q7	– CONTINUOUS METAL DRIP FLASHING TO MATCH FRAME – EXTEND 1–1/2” BEYOND EACH JAMB
07 92 00.A1	– SEALANT
DIVISION 09 – FINISHES	
09 05 13.C1	– CEILING AS SCHEDULED
09 22 16.R3	– 7/8” HAT CHANNEL

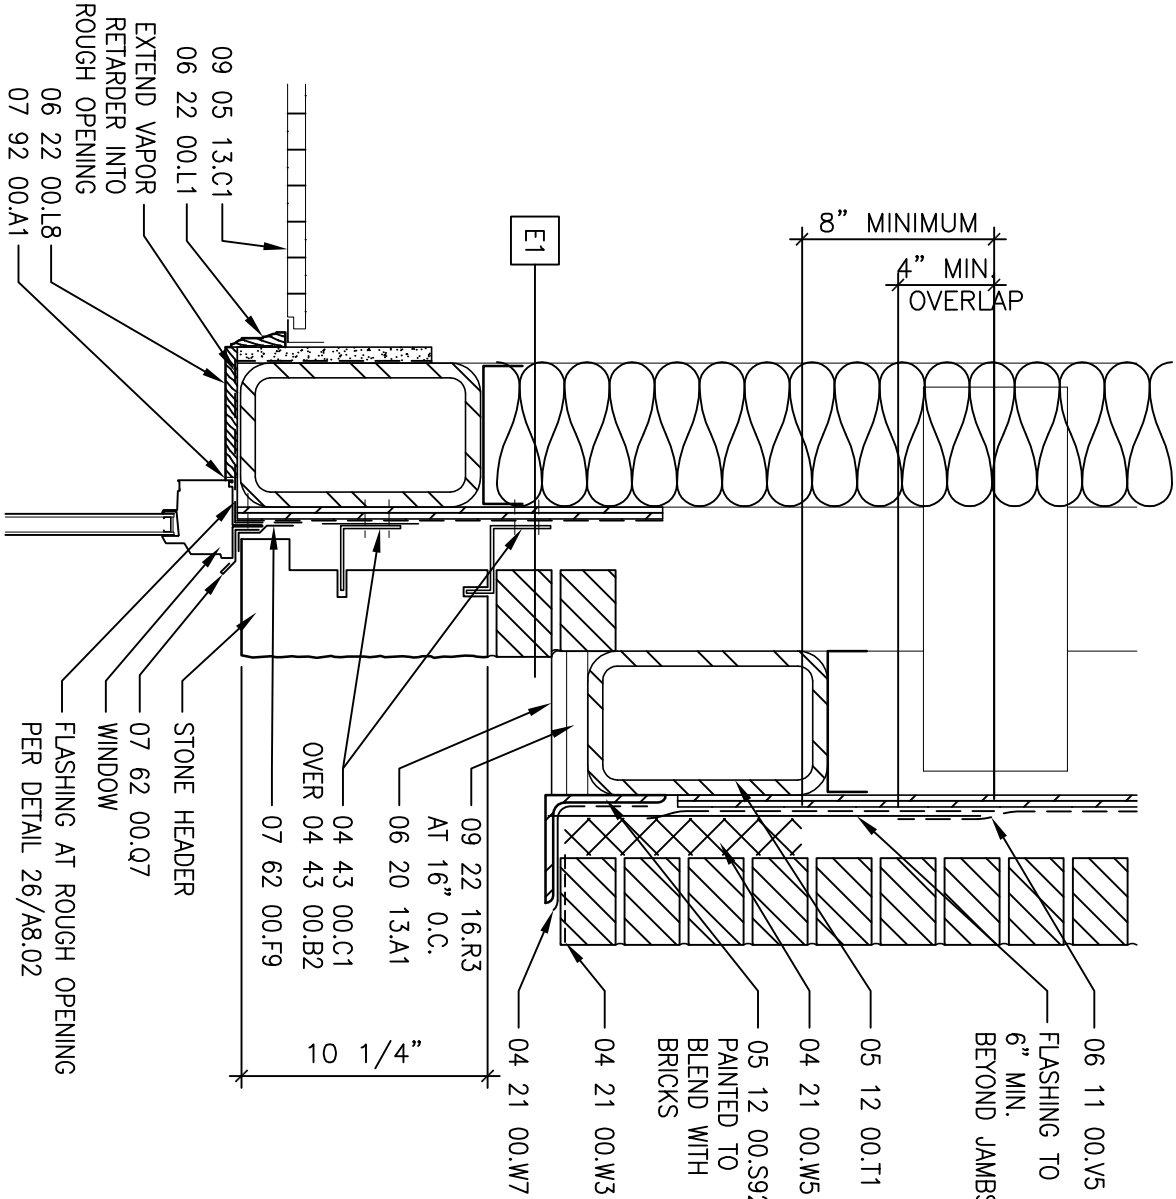

25

LINTEL AT ENTRY GABLE

SCALE: 1-1/2" = 1'-0"

d098



ZGA ARCHITECTS & PLANNERS, CHARTERED
408 E. Parkcenter Blvd., Suite 205 | Boise, Idaho 83706
t: (208) 345.8872 | f: (208) 343.7162 | www.zga.com

VA RESIDENTIAL MENTAL
HEALTH FACILITY
VA-260-11-RP-0663

PROJECT	DATE
113-01	06/05/12
DRAWN	CHECKED
RM	LA

REFERENCE
A8.03
ADDENDUM NO. 1

SHEET

SK-A03

REFERENCE KEYNOTES

DIVISION 05 – METALS

05 40 00.L2 – 2"X2" LIGHT GAUGE ANGLE

DIVISION 06 – WOOD, PLASTICS, AND COMPOSITES

06 20 13.A1 – SIMULATED WOOD SOFFIT

06 20 13.A3 – SIMULATED WOOD FASCIA

06 46 00.M1 – COMPOSITE MOLDING, PAINT

DIVISION 07 – THERMAL AND MOISTURE PROTECTION


07 62 00.J2 – CONTINUOUS HOLD-DOWN CLIP

07 62 00.P9 – PRE-FINISHED METAL DRIP EDGE FLASHING

DIVISION 09 – FINISHES

09 22 16.S0 – STEEL STUD FRAMING

09 22 16.V2 – 2"X2"X20-GAUGE STEEL FRAMING CORNER ANGLE

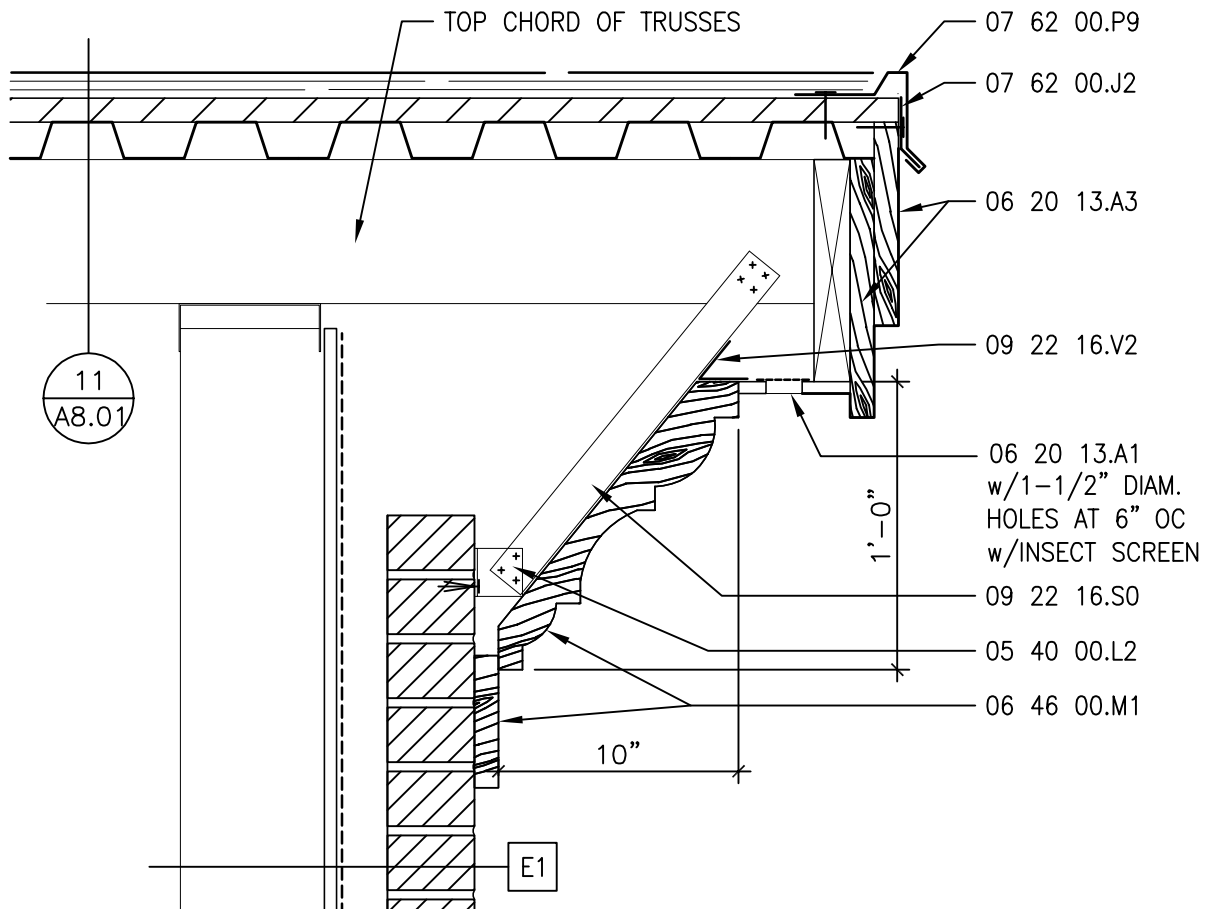

26 ROOF RAKE AT ENTRY GABLE
SCALE: 1-1/2" = 1'-0"

d097



ZGA ARCHITECTS & PLANNERS, CHARTERED

408 E. Parkcenter Blvd., Suite 205 | Boise, Idaho 83706
t: (208) 345.8872 | f: (208) 343.7162 | www.zga.com

PROJECT: 1113-01
VA RESIDENTIAL MENTAL HEALTH

DRAWN BY: LA

REFERENCE DOCUMENT: ADD. NO. 1

REFERENCE DRAWING: A8.03

DATE: 06/05/12

SKETCH NUMBER:

SK-A04