

C4 **MILLWORK SECTION @ CAFE COUNTER, NIC**
SCALE: 1" = 1'-0"



C4 **MILLWORK SECTION @ CAFE COUNTER, NIC**
SCALE: 1" = 1'-0"

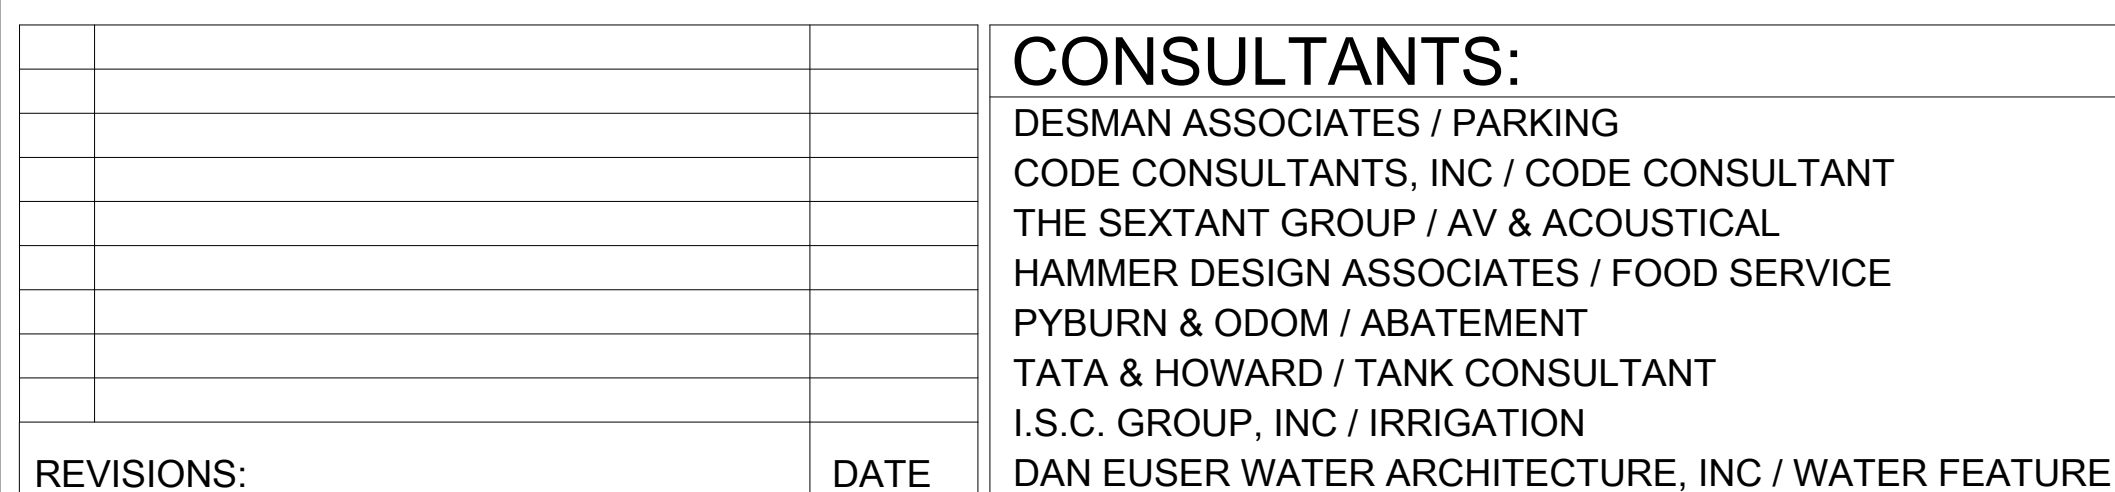


C4 **MILLWORK SECTION @ CAFE COUNTER, NIC**
SCALE: 1" = 1'-0"

C4 **MILLWORK SECTION @ CAFE COUNTER, NIC**
SCALE: 1" = 1'-0"



PARTIAL FIRST FLOO REFLECTED CEILING PLAN - CAFE
ADD ALTERNATE

[illegible][illegible][illegible][illegible][illegible][illegible][illegible][illegible]