


three inches = one foot
 one and one half inches = one foot
 one inch = one foot
 three quarters inch = one foot
 one half inch = one foot
 three eighths inch = one foot
 one quarter inch = one foot
 one eighth inch = one foot
 one eighth inch = one foot

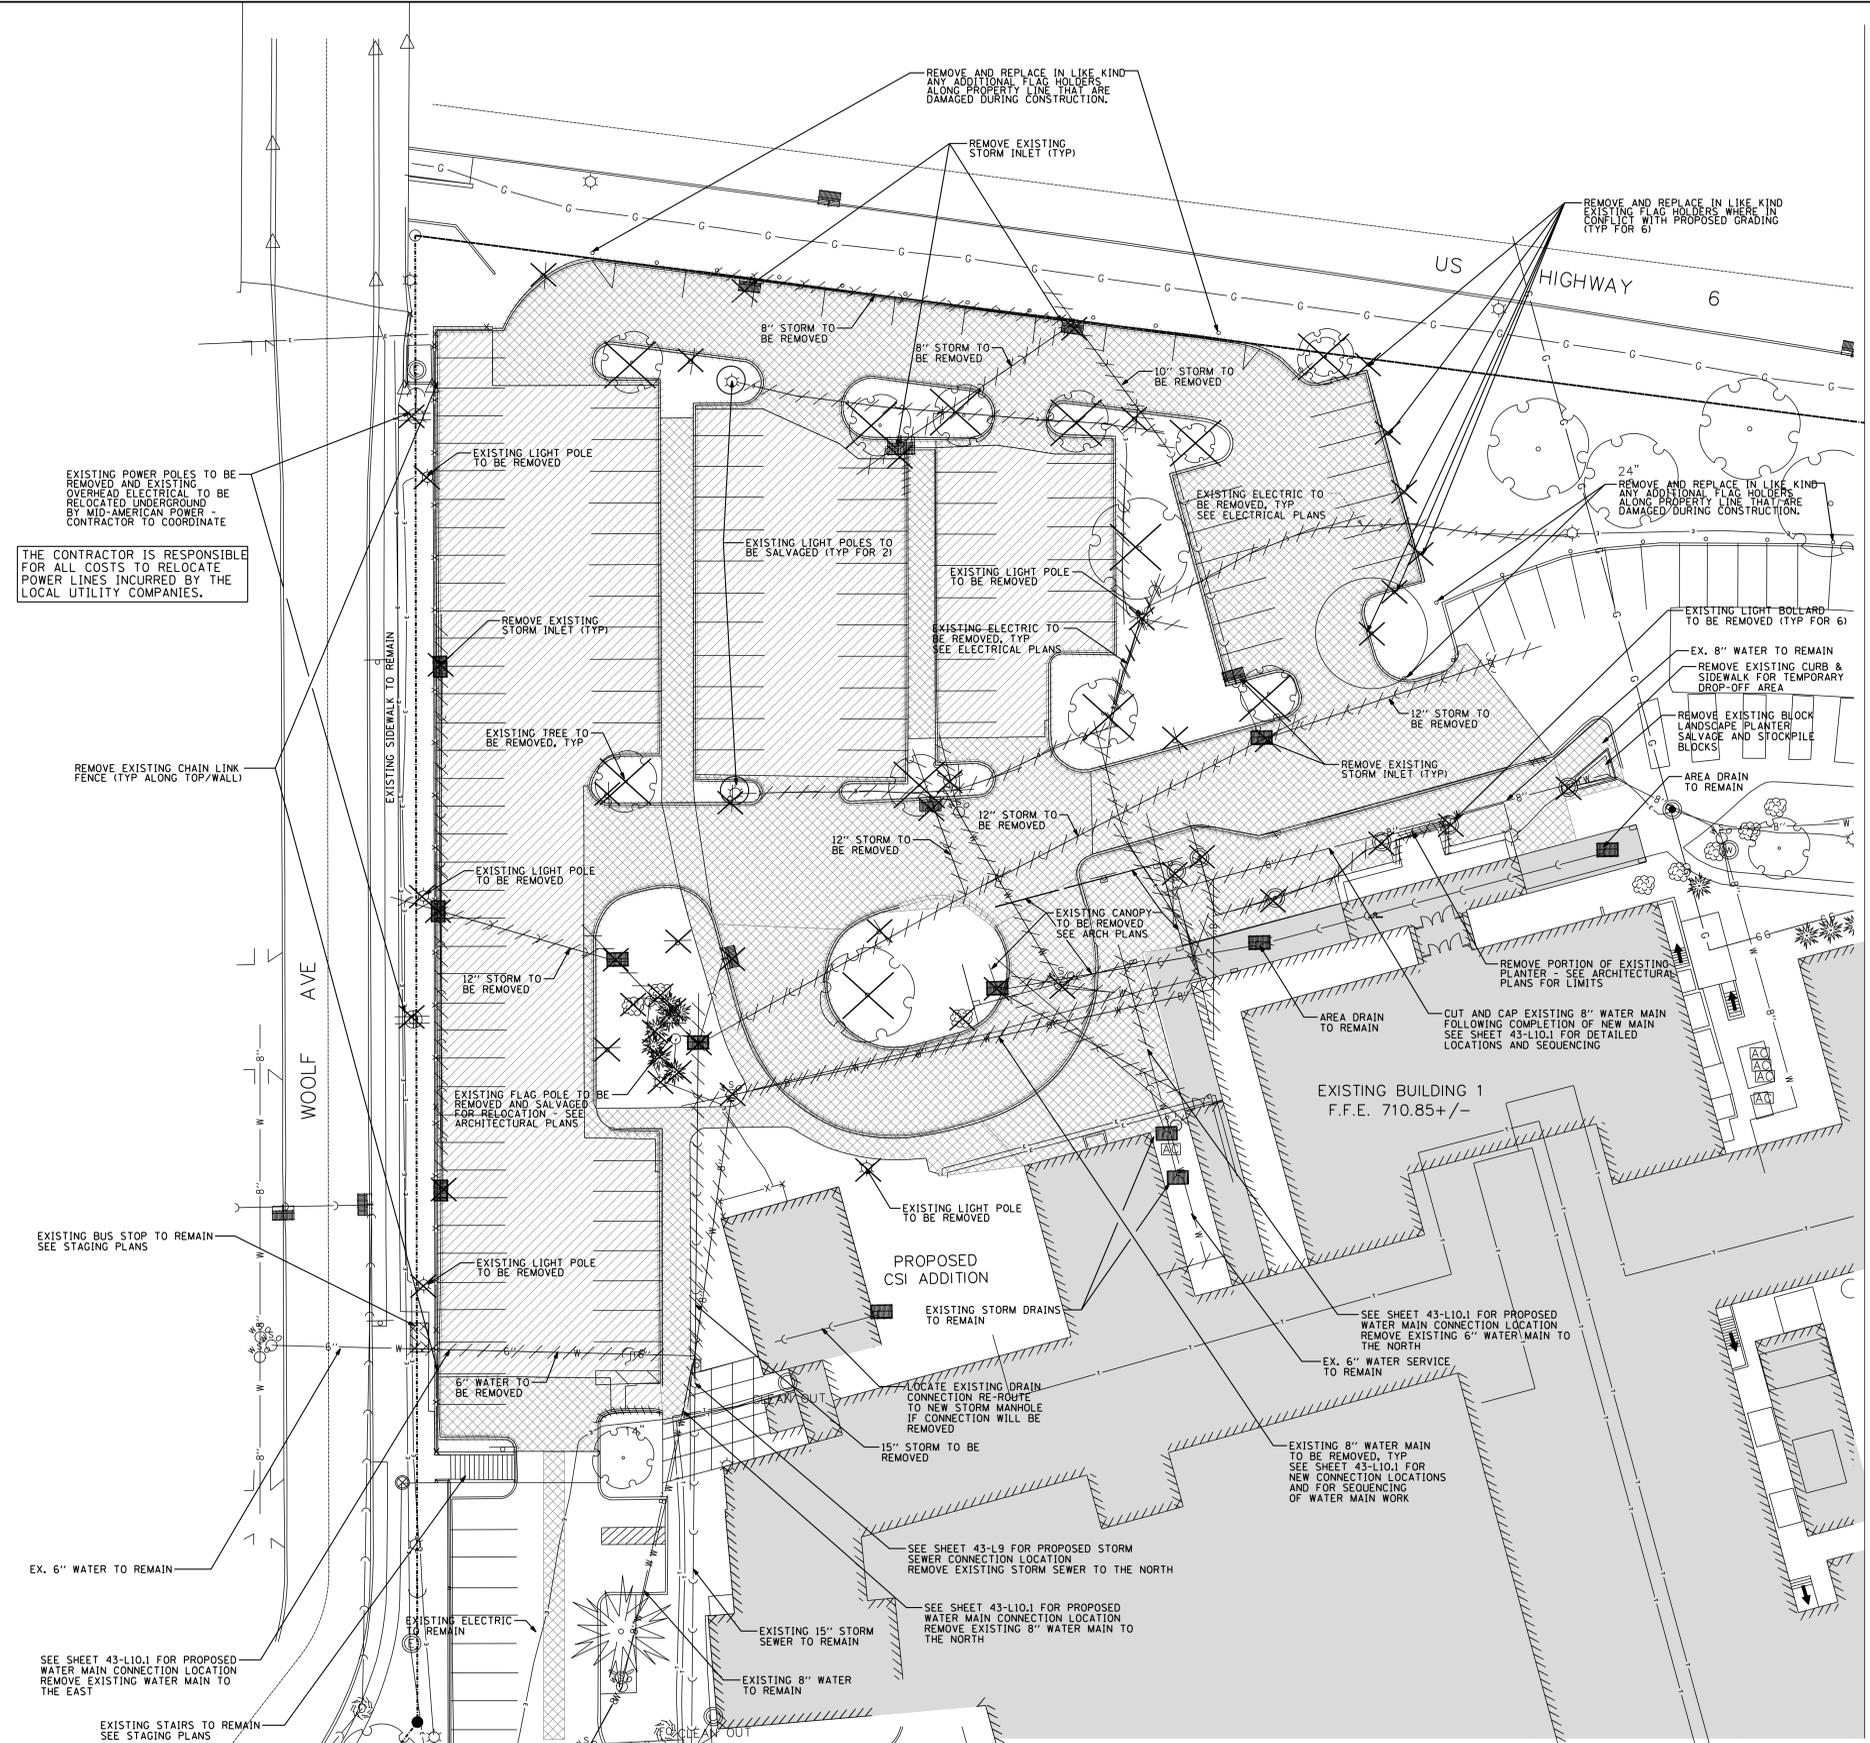


SHEET NOTES:

1. THE CONTRACTOR SHALL PROTECT EXISTING UTILITIES AND SURFACE IMPROVEMENTS TO REMAIN. ANY DAMAGE SHALL BE REPAIRED OR REPLACED AT THE CONTRACTOR'S EXPENSE.
2. EROSION CONTROL MEASURES SHALL BE INSTALLED WHERE POSSIBLE PRIOR TO THE START OF DEMOLITION.
3. PROVIDE FULL-DEPTH SAWCUT WHEREVER NEW PAVEMENT IS TO ADJUT THE EXISTING. SEE SHEET 43-L7 FOR DETAILED LOCATIONS.
4. ALL SLABS, FOUNDATIONS, POLES AND UTILITIES WITHIN THE PROPOSED IMPROVEMENT LIMITS SHALL BE REMOVED ENTIRELY UNLESS OTHERWISE NOTED.
5. TWO EXISTING LIGHT POLES SHALL BE SALVAGED FOR RE-USE IN THIS PROJECT OR FUTURE RE-USE BY THE VA. CONTRACTOR SHALL STOCKPILE SALVAGED ITEMS AS DIRECTED WITHIN THE LIMITS OF THE VA PROPERTY.

LEGEND

- UTILITY REMOVAL (ITEM NOTED ABOVE)
- ASPHALT OR CONCRETE WITH ASPHALT OVERLAY REMOVAL
- CONCRETE REMOVAL
- ITEM REMOVAL
- ITEM TO BE SALVAGED

 

FINAL CONSTRUCTION DOCUMENTS	06/10/11
100% REVIEW SUBMISSION (NOT FOR CONSTRUCTION)	04/11/11
75% REVIEW SUBMISSION (NOT FOR CONSTRUCTION)	02/03/11
75% REVIEW SUBMISSION (NOT FOR CONSTRUCTION) - COST ESTIMATE	01/19/11
35% REVIEW SUBMISSION (NOT FOR CONSTRUCTION)	11/22/10
Revisions:	Date

CONSULTANTS/ENGINEERS:	
KJNW ENGINEERING CONSULTANTS Mechanical/Electrical/Plumbing Engineer 622 26TH AVENUE ROCK ISLAND, ILLINOIS 61201 309.786.0673 Telephone 309.786.5967 Fax	TERRACON Geotechnical Engineer 2640 12TH STREET SW CEDAR RAPIDS, IOWA 52404 319.366.8321 Telephone 319.366.0032 Fax
GRAEF Civil Engineer/Landscape Architect 322 SOUTH MICHIGAN, SUITE 1400 CHICAGO, ILLINOIS 60604-4367 312.582.2020 Telephone 312.939.7014 Fax	WALKER PARKING CONSULTANTS Structural Engineer 606 DAVIS ROAD ELGIN, ILLINOIS 60123 847.697.2640 Telephone 847.697.7439 Fax
FAITHFUL + GOULD Cost Management 222 SOUTH RIVERSIDE PLAZA, SUITE 2240 CHICAGO, ILLINOIS 60606 312.612.6319 Telephone 312.655.9037 Fax	

ARCHITECT: Loebl Schlossman & Hackl Architecture • Planning • Interiors 233 North Michigan Avenue Suite 3000 Chicago, Illinois 60601 312.565.1800 Telephone 312.565.5912 Facsimile www.lshdesign.com
--

Drawing Title	SITE DEMOLITION PLAN - UTILITY AND VEGETATION REMOVAL
Approved: Project Director	Iowa City VA Healthcare System Department of Veterans Affairs Medical Center

Project Title	400 CAR PARKING GARAGE
Project Number	636-402
Building Number	43
Drawing Number	43-L4.1
Date	06/10/2011
Checked	MAY
Drawn	IN
Dwg. 9 of 152	

Office of Construction and Facilities Management
 Department of Veterans Affairs