


DOOR AND FRAME SCHEDULE																
Door Number	Room: Number	Room: Name	DOOR					FRAME					HARD WARE	RATING	NOTES	
			SIZE		TYPE	MATERIAL	FIN	MATERIAL	FIN	DETAIL						
			WD	HGT						HEAD	JAMB	SILL	SET No			
101A	101	NE STAIR 1 - GR TIER	3' - 6"	7' - 0"	HG	HM	P	HM	P	H2	J2	S1	01	-	PASSAGE/LATCHING	
101B	101	NE STAIR 1 - GR TIER	3' - 6"	7' - 0"	F	HM	P	HM	P	*	*	S1	01	-	PASSAGE/LATCHING	
102A	102	SE STAIR 2 - GROUND TIER	3' - 6"	7' - 0"	HG	AL	P	AL	P	*	*	S1	03	-	AUTO SWING DOOR - PUSH/PULL - NO LATCHING	
102B	102	SE STAIR 2 - GROUND TIER	3' - 6"	7' - 0"	HG	AL	P	AL	P	*	*	S1	04	--	NO LATCHING	
103	103	ELEV MACHINE ROOM	3' - 0"	7' - 0"	F	HM	P	HM	P	H2	J2	S2	08	90	STORE ROOM LOCK	
104	104	WATER SERVICE ROOM	3' - 0"	7' - 0"	F	HM	P	HM	P	H1	J1/J2	S1	07	45	STORE ROOM LOCK	
105	105	TECHNOLOGY. ROOM	3' - 0"	7' - 0"	F	HM	P	HM	P	H1	J1/J2	S1	05	45	STORE ROOM LOCK CARD READER/ELECTRIC STRIKE	
106	106	ELEC ROOM	3' - 0"	7' - 0"	F	HM	P	HM	P	H1	J1/J2	S1	07	45	STORE ROOM LOCK - NO CARD READER	
107	107	STORAGE	8' - 0"	7' - 0"	F	HM	P	HM	P	H1	J1/J2	S1	06	45	DOUBLE STOREROOM	
201	201	NE STAIR 1 - 2ND TIER	3' - 0"	7' - 0"	HG	HM	P	HM	P	H2	J2	S1	02	-	PASSAGE/LATCHING	
202A	202	SE STAIR 2 - 2ND TIER	3' - 6"	7' - 0"	HG	AL	P	AL	P	*	*	S1	03	-	AUTO SWING DOOR - PUSH/PULL - NO LATCHING	
203	203	STORAGE - 2	3' - 0"	7' - 0"	F	HM	P	HM	P	H2	J2	S2	08	90	STORE ROOM LOCK	
301	301	NE STAIR 1 - 3RD TIER	3' - 0"	7' - 0"	HG	HM	P	HM	P	H2	J2	S1	02	-	PASSAGE/LATCHING	
302A	302	SE STAIR 2 - 3RD TIER	3' - 6"	7' - 0"	HG	AL	P	AL	P	*	*	S1	03	-	AUTO SWING DOOR - PUSH/PULL - NO LATCHING	
303	303	STORAGE - 3	3' - 0"	7' - 0"	F	HM	P	HM	P	H2	J2	S2	08	90	STORE ROOM LOCK	
401	401	NE STAIR 1 - 4TH TIER	3' - 0"	7' - 0"	HG	HM	P	HM	P	*	*	S1	02	-	PASSAGE/LATCHING	
402A	402	SE STAIR 2 - 4TH TIER	3' - 6"	7' - 0"	HG	AL	P	AL	P	*	*	S1	03	-	AUTO SWING DOOR - PUSH/PULL - NO LATCHING	
403	402	SE STAIR 2 - 4TH TIER	3' - 0"	7' - 0"	F	HM	P	HM	P	H2	J2	S2	08	90	STORE ROOM LOCK	
502A	502	SE STAIR 2 - TOP TIER	3' - 6"	7' - 0"	HG	AL	P	AL	P	*	*	S1	03	-	AUTO SWING DOOR - PUSH/PULL - NO LATCHING	
503	503	STORAGE- 5	3' - 0"	7' - 0"	F	HM	P	HM	P	H2	J2	S2	08	90	STORE ROOM LOCK	

DOOR SCHEDULE ABBREVIATIONS	
RATING	
90	90 MIN. FIRE RATING
DOOR AND FRAME FINISHES	
P	PAINT
T	TRANSPARENT
DOOR AND FRAME CONSTRUCTION	
HM	STEEL / HOLLOW METAL
AL	ALUMINUM
* JAMB, HEAD OR SILL DETAIL IS CALLED OUT IN ELEVATIONS AND/OR PLANS OF DRAWING SET	

LINTEL SCHEDULE (SPANS LESS THAN 6'-6")

WALL SIZE	CMU LINTEL		STEEL ANGLE LINTEL	
	SYMBOL	REINFORCEMENT	SYMBOL	ANGLE SIZE ALLOW FOR MIN 8 IN. BEARING
2"				1 - 2 1/2" x 1 1/2" x 5/16"
4"		1-#4 TOP & BOT.		1 - 5" x 3 1/2" x 5/16"
6"		1-#5 TOP & BOT.		1 - 6" x 6" x 5/16" OR 5" x 3 1/2" x 1/4" WITH 2 1/2" x 1 1/2" x 1/4"
8"		2-#4 TOP & BOT.		2 - 5" x 3 1/2" x 5/16" *
10"		2-#5 TOP & BOT.		1 - 6" x 6" x 5/16" AND 1 - 5" x 3 1/2" x 5/16" *
12"		3-#4 TOP & BOT.		3 - 5" x 3 1/2" x 5/16" * OR 2 - 6" x 6" x 5/16" *
*WITH 2 - 3/4" DIA. STITCH BOLTS				

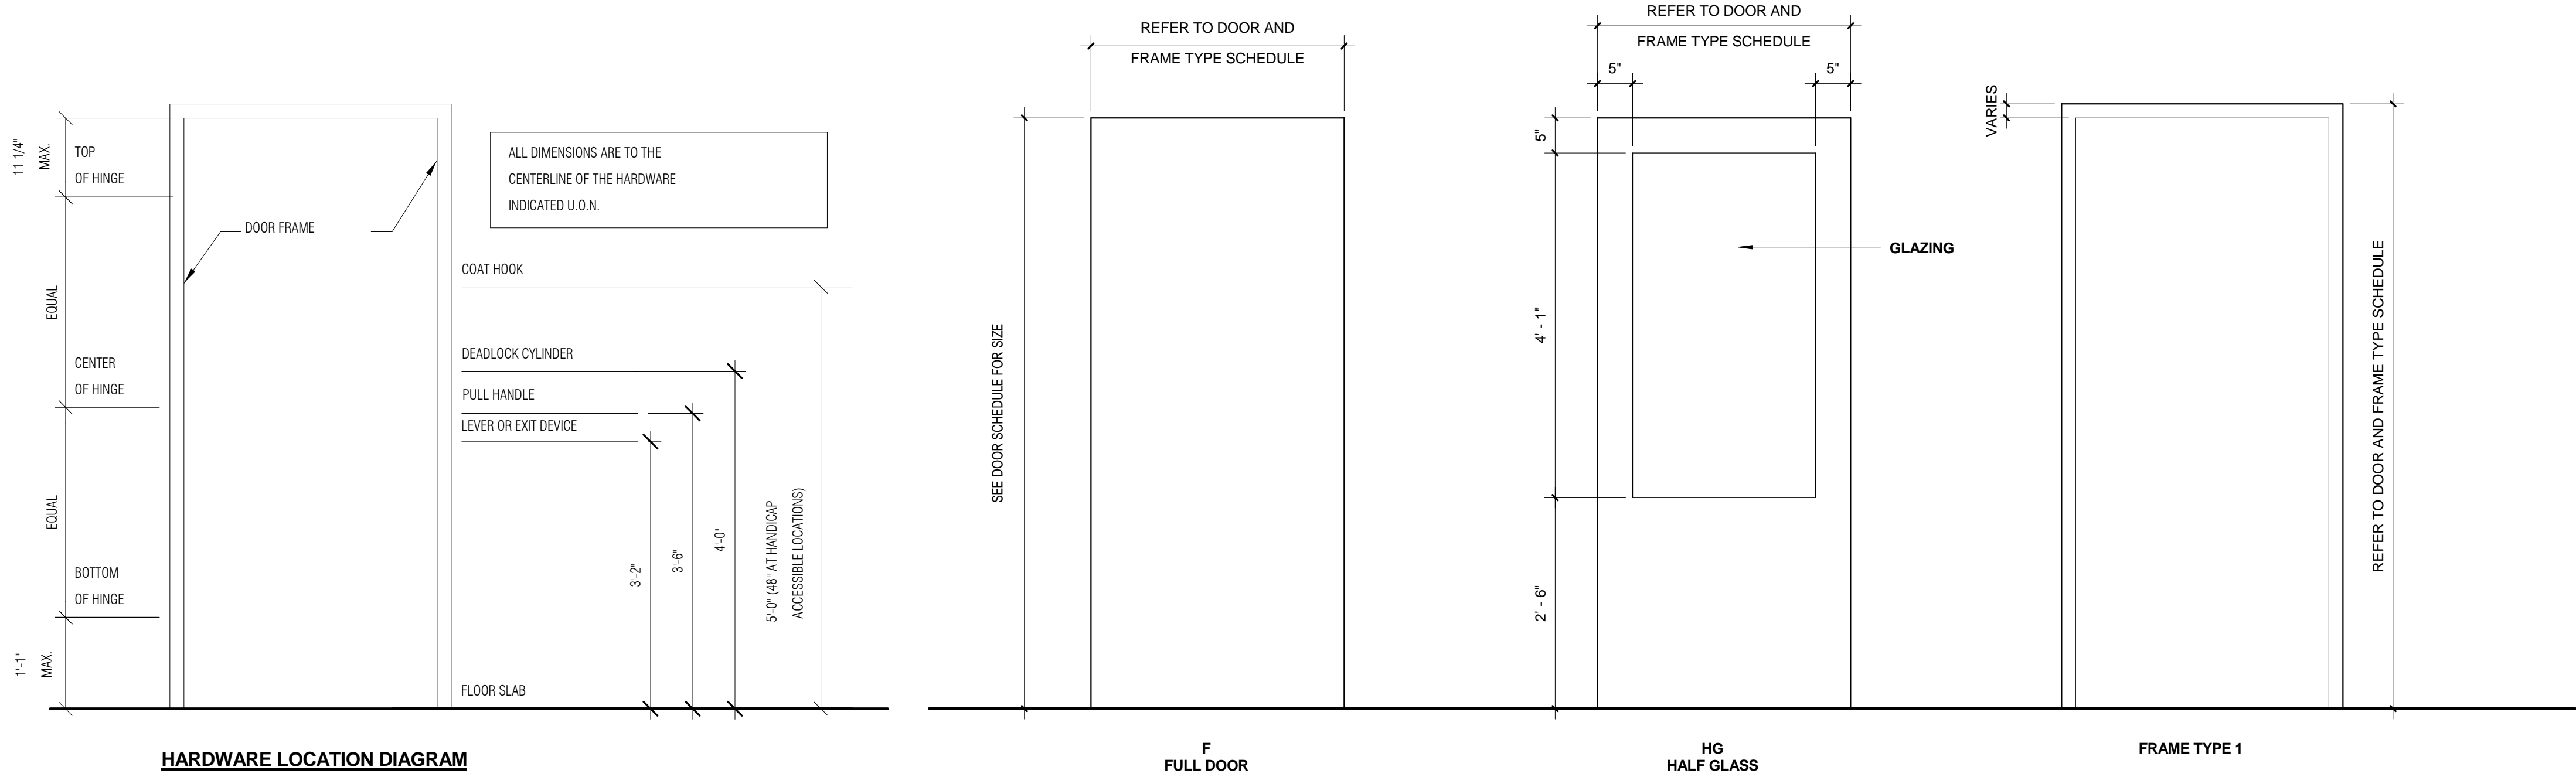

		CONSULTANTS/ENGINEERS:				ARCHITECT:				Drawing Title		Project Title		Project Number		Office of Construction and Facilities Management			
		KJWW ENGINEERING CONSULTANTS Mechanical/Electrical/Plumbing Engineer		TERRACON Geotechnical Engineer		GRAEF Civil Engineer/Landscape Architect		WALKER PARKING CONSULTANTS Structural Engineer		FAITHFUL+GOULD Cost Management		DOOR SCHEDULE & DETAILS		400 CAR PARKING GARAGE				636-402	
		623 26TH AVENUE ROCK ISLAND, ILLINOIS 61201 309.788.0673 Telephone 309.786.5967 Fax		2640 12TH STREET SW CEDAR RAPIDS, IOWA 52404 319.366.8321 Telephone 319.366.0032 Fax		332 SOUTH MICHIGAN, SUITE 1400 CHICAGO, ILLINOIS 60604-4367 312.565.9251 Telephone 312.939.7014 Fax		505 DAVIS ROAD ELGIN, ILLINOIS 60123 847.697.2640 Telephone 847.697.7439 Fax		222 SOUTH RIVERSIDE PLAZA, SUITE 2240 CHICAGO, ILLINOIS 60606 312.612.6319 Telephone 312.655.9037 Fax								Building Number 43	
FINAL CONSTRUCTION DOCUMENTS		06/10/11										Approved: Project Director		Location IOWA CITY, IA				Drawing Number	
100% REVIEW SUBMISSION (NOT FOR CONSTRUCTION)		04/11/11										Iowa City VA Healthcare System Department of Veterans Affairs Medical Center		Date 06/10/2011				A34	
75% REVIEW SUBMISSION (NOT FOR CONSTRUCTION)		02/03/11												Checked PS/JP		Dwg. 67 of 152			
75% REVIEW SUBMISSION (NOT FOR CONSTRUCTION) - COST ESTIMATE		01/19/11												Drawn DM					
35% REVIEW SUBMISSION (NOT FOR CONSTRUCTION)		11/22/10																	
Revisions:		Date																	