



12 FRONT ELEVATION @ HANDRAIL AND GUARDRAIL
1 1/2" = 1'-0" A25


11 SIDE ELEVATION @ HANDRAIL AND GUARDRAIL
1 1/2" = 1'-0" A32

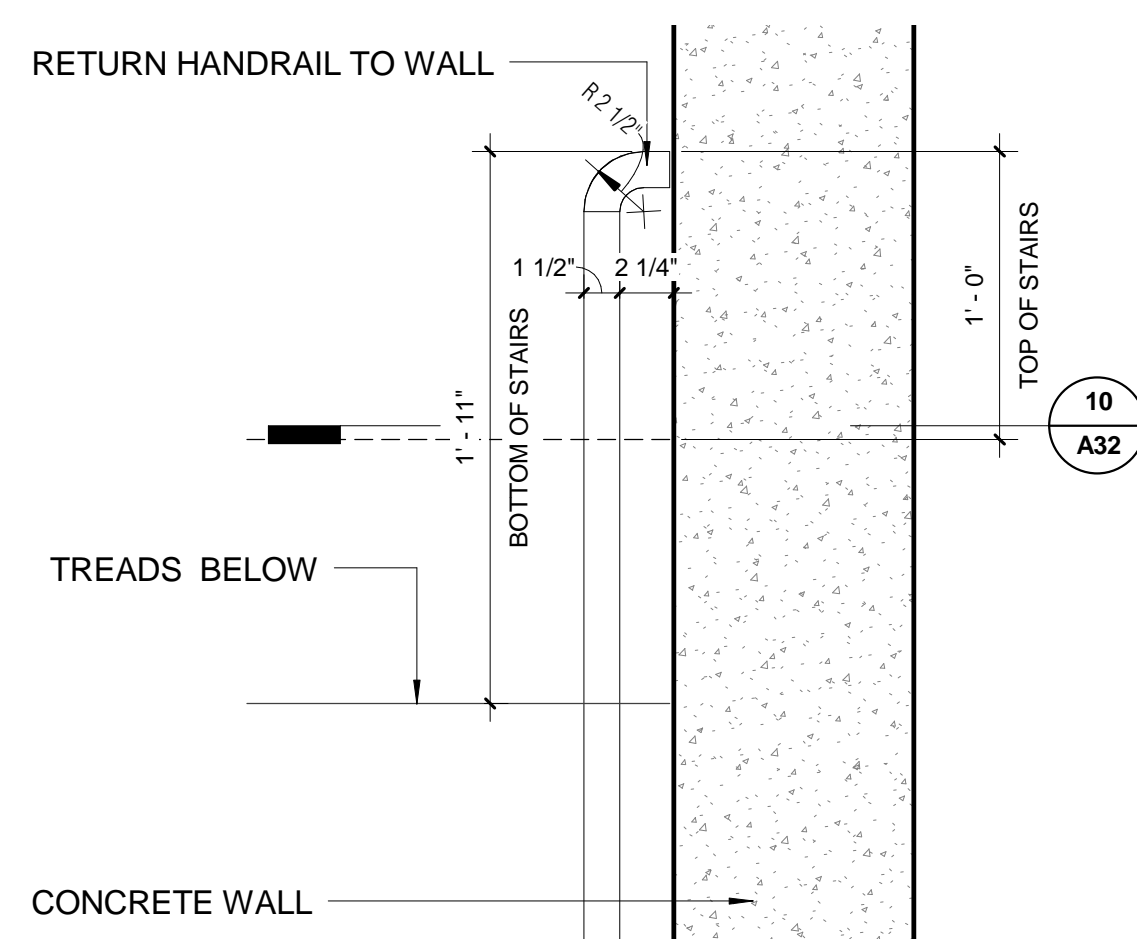


6 PLAN DETAIL @ HANDRAIL TERMINATION TO WALL
1 1/2" = 1'-0" A13

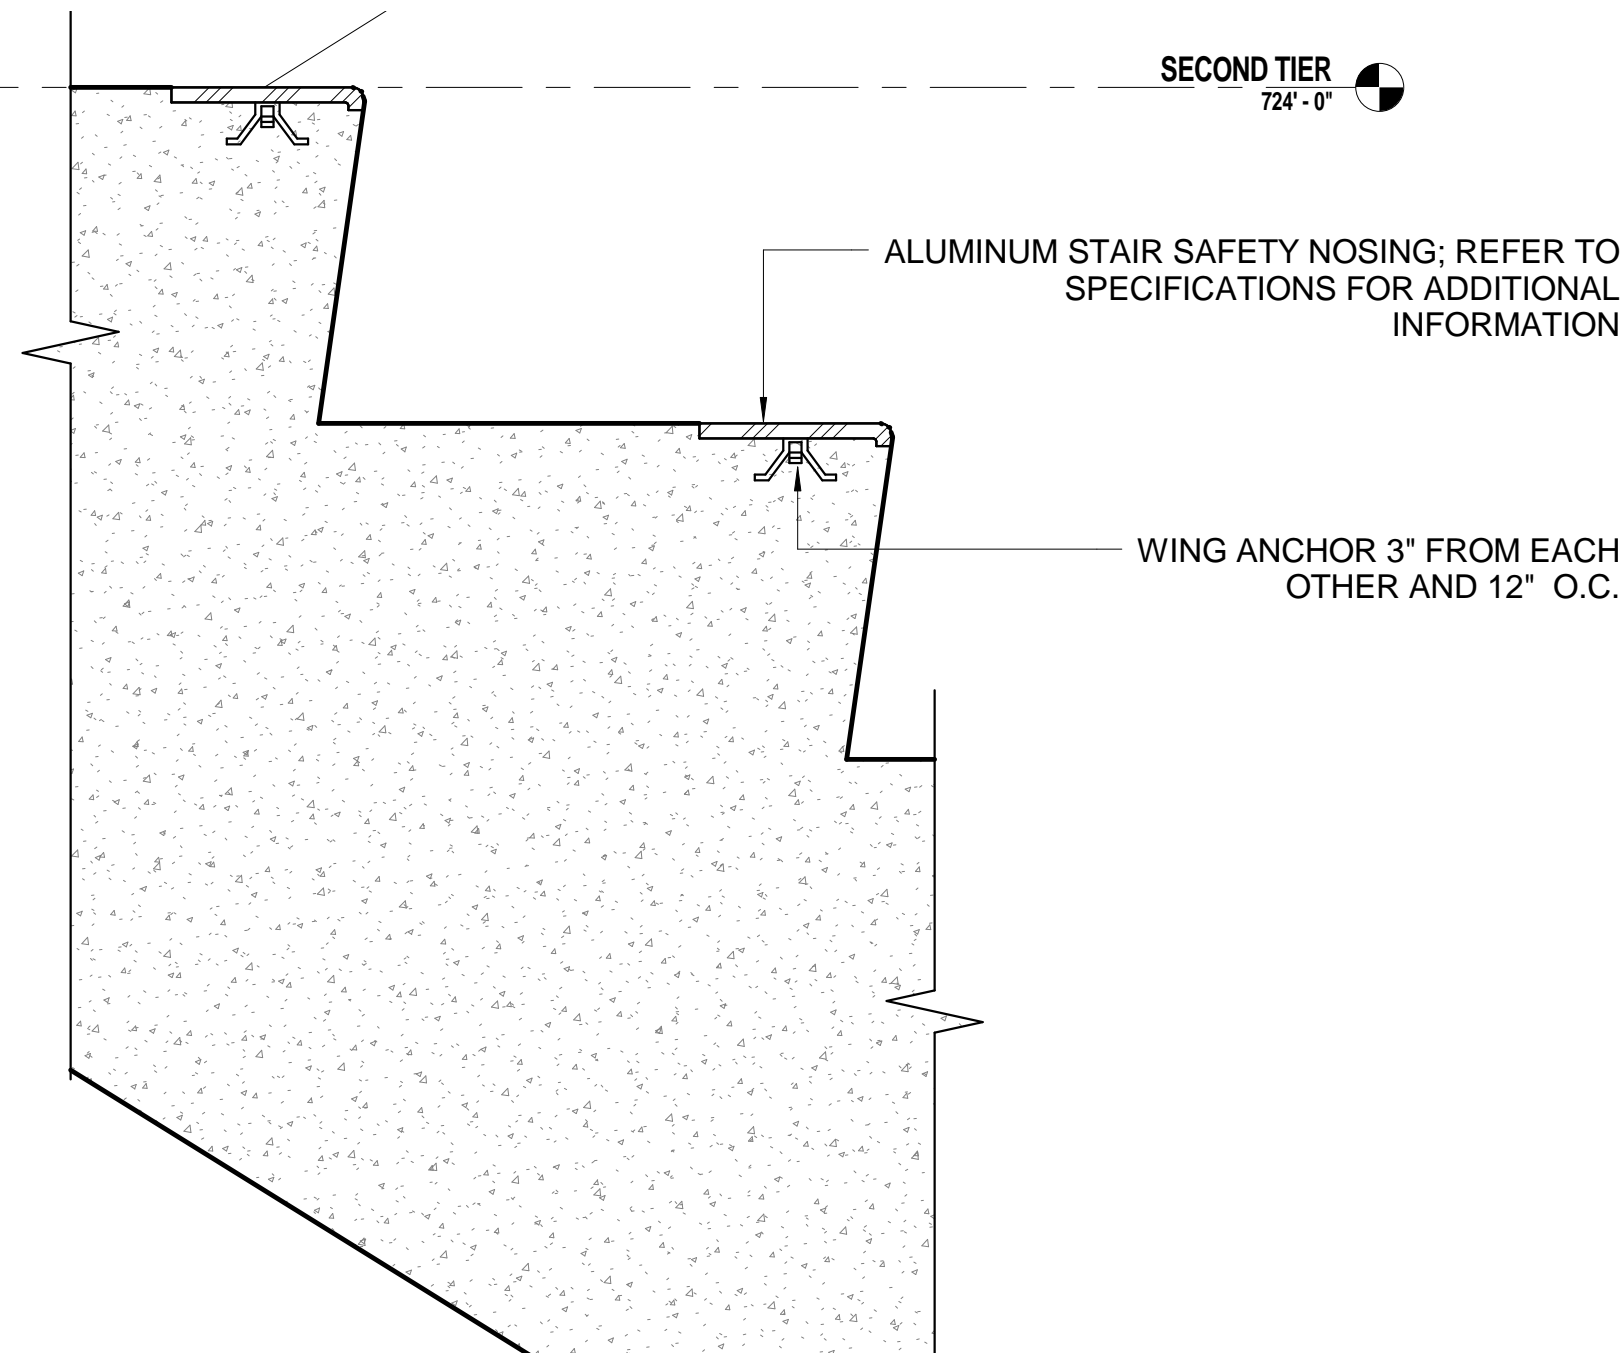


5 SECTION DETAIL @ METAL NOSING TYPICAL
3" = 1'-0" A32

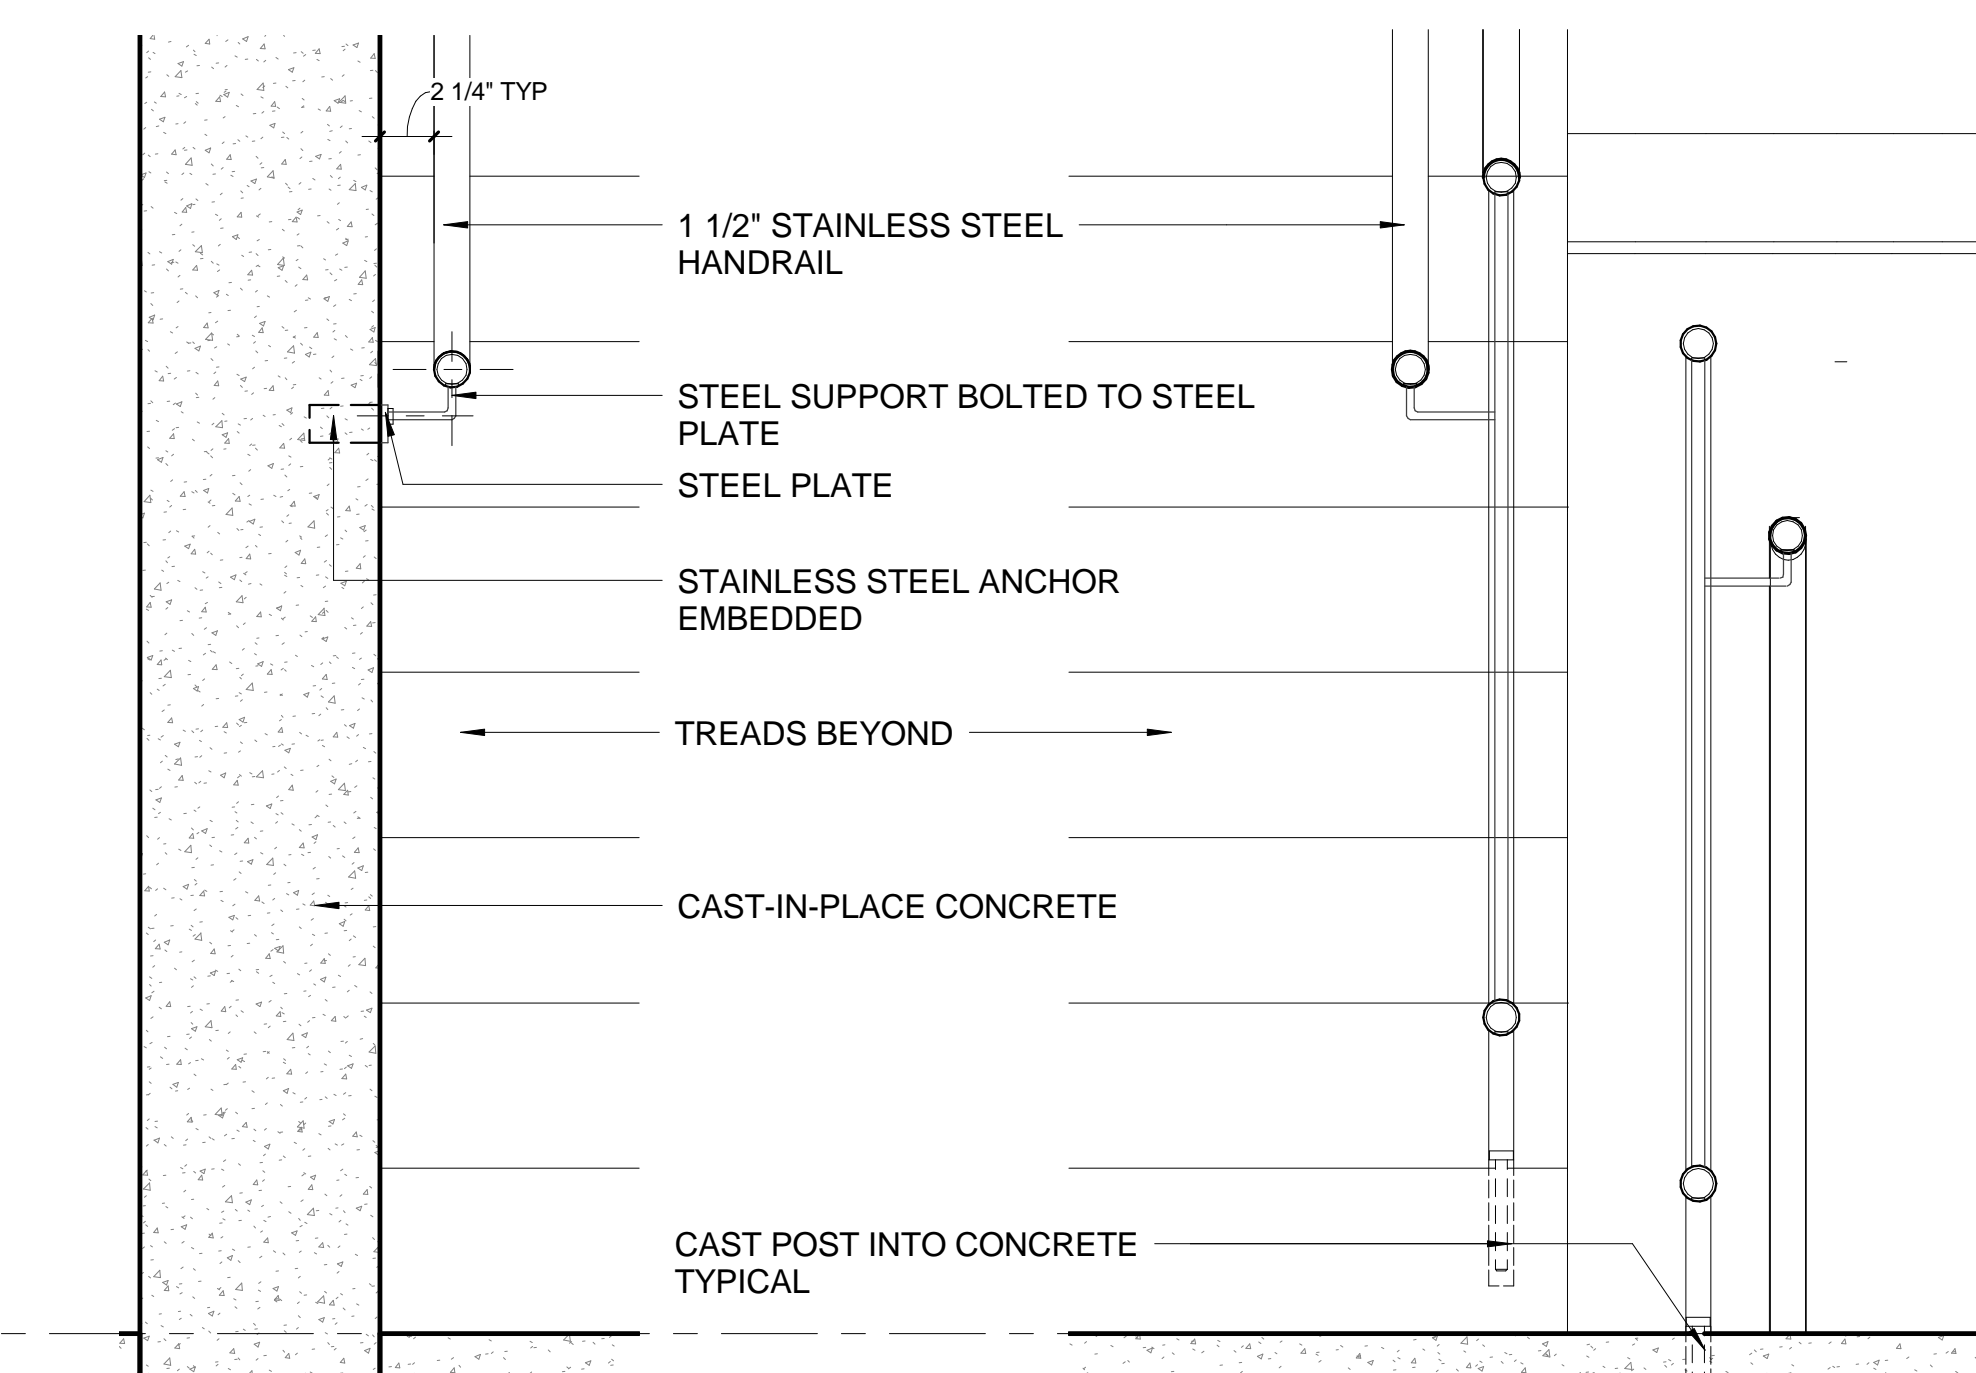


10 SECTION DETAIL @ HANDRAIL END
1 1/2" = 1'-0" A26

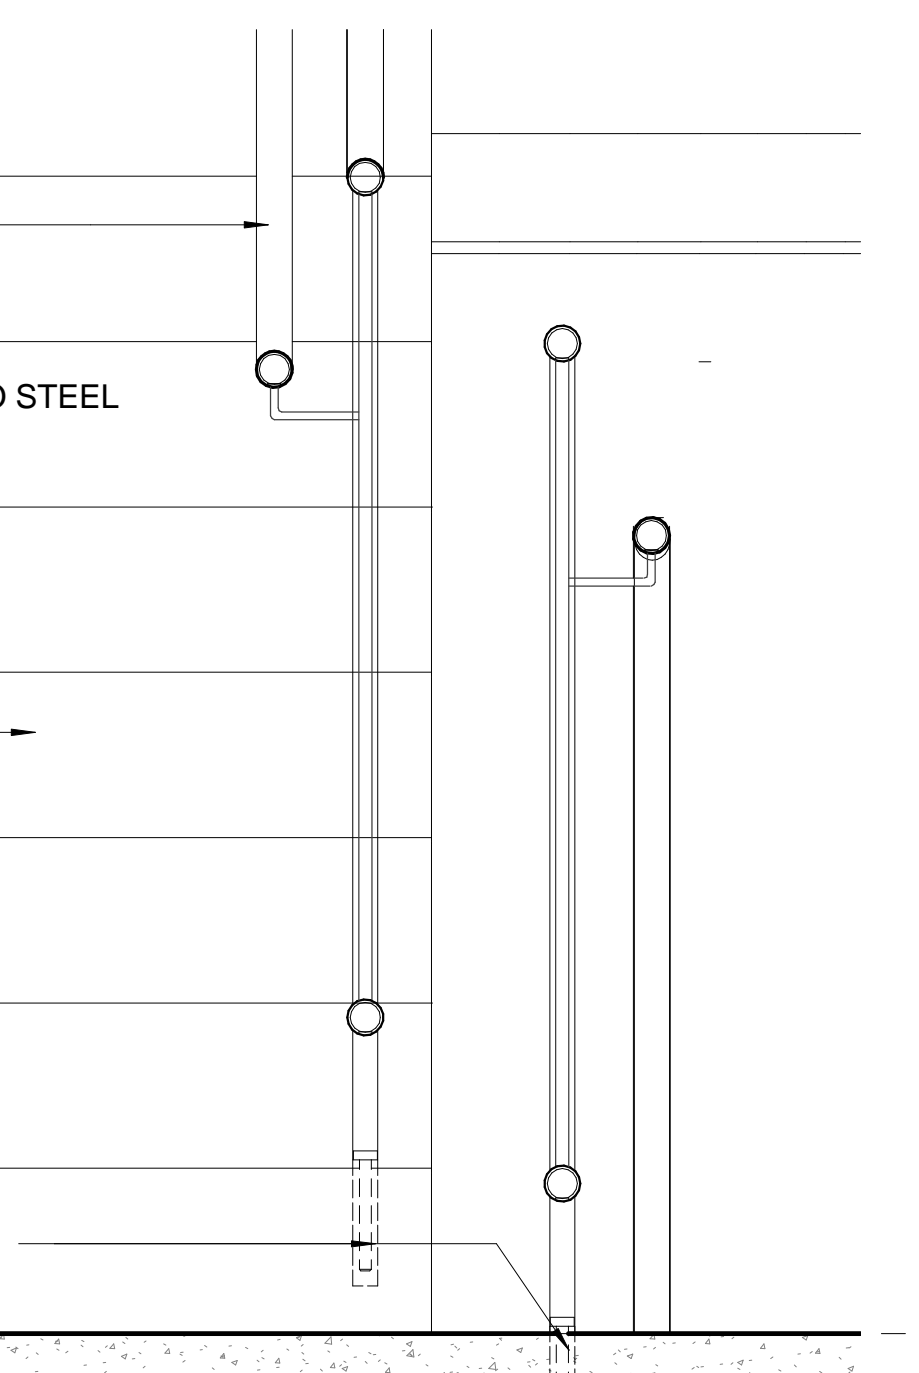


9 SECTION DETAIL @ HANDRAIL AND GUARDRAIL
1 1/2" = 1'-0" A26

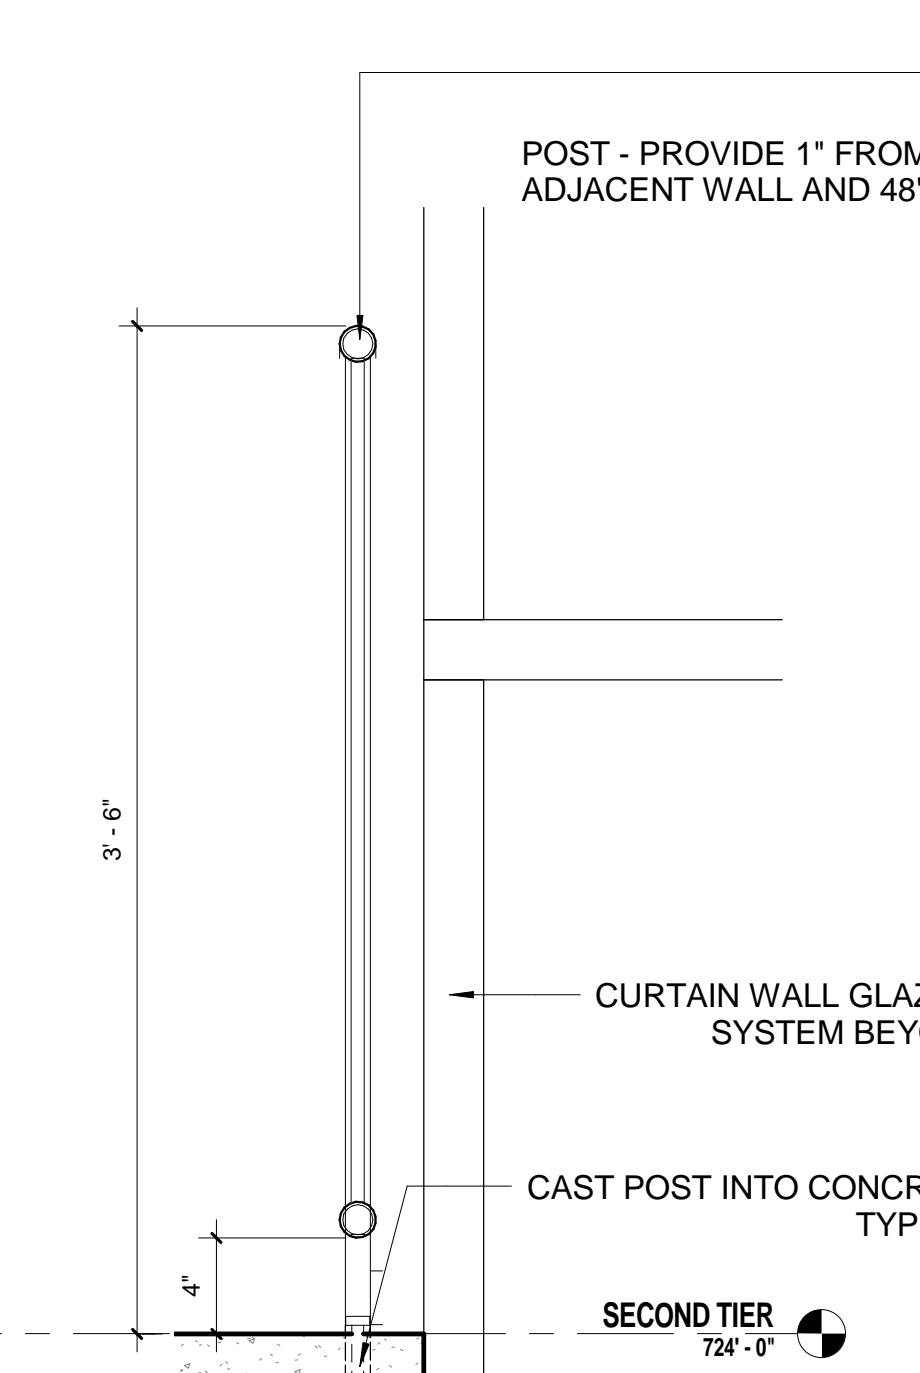


8 SECTION DETAIL @ 2ND - TOP TIER GUARDRAIL
1 1/2" = 1'-0" A14

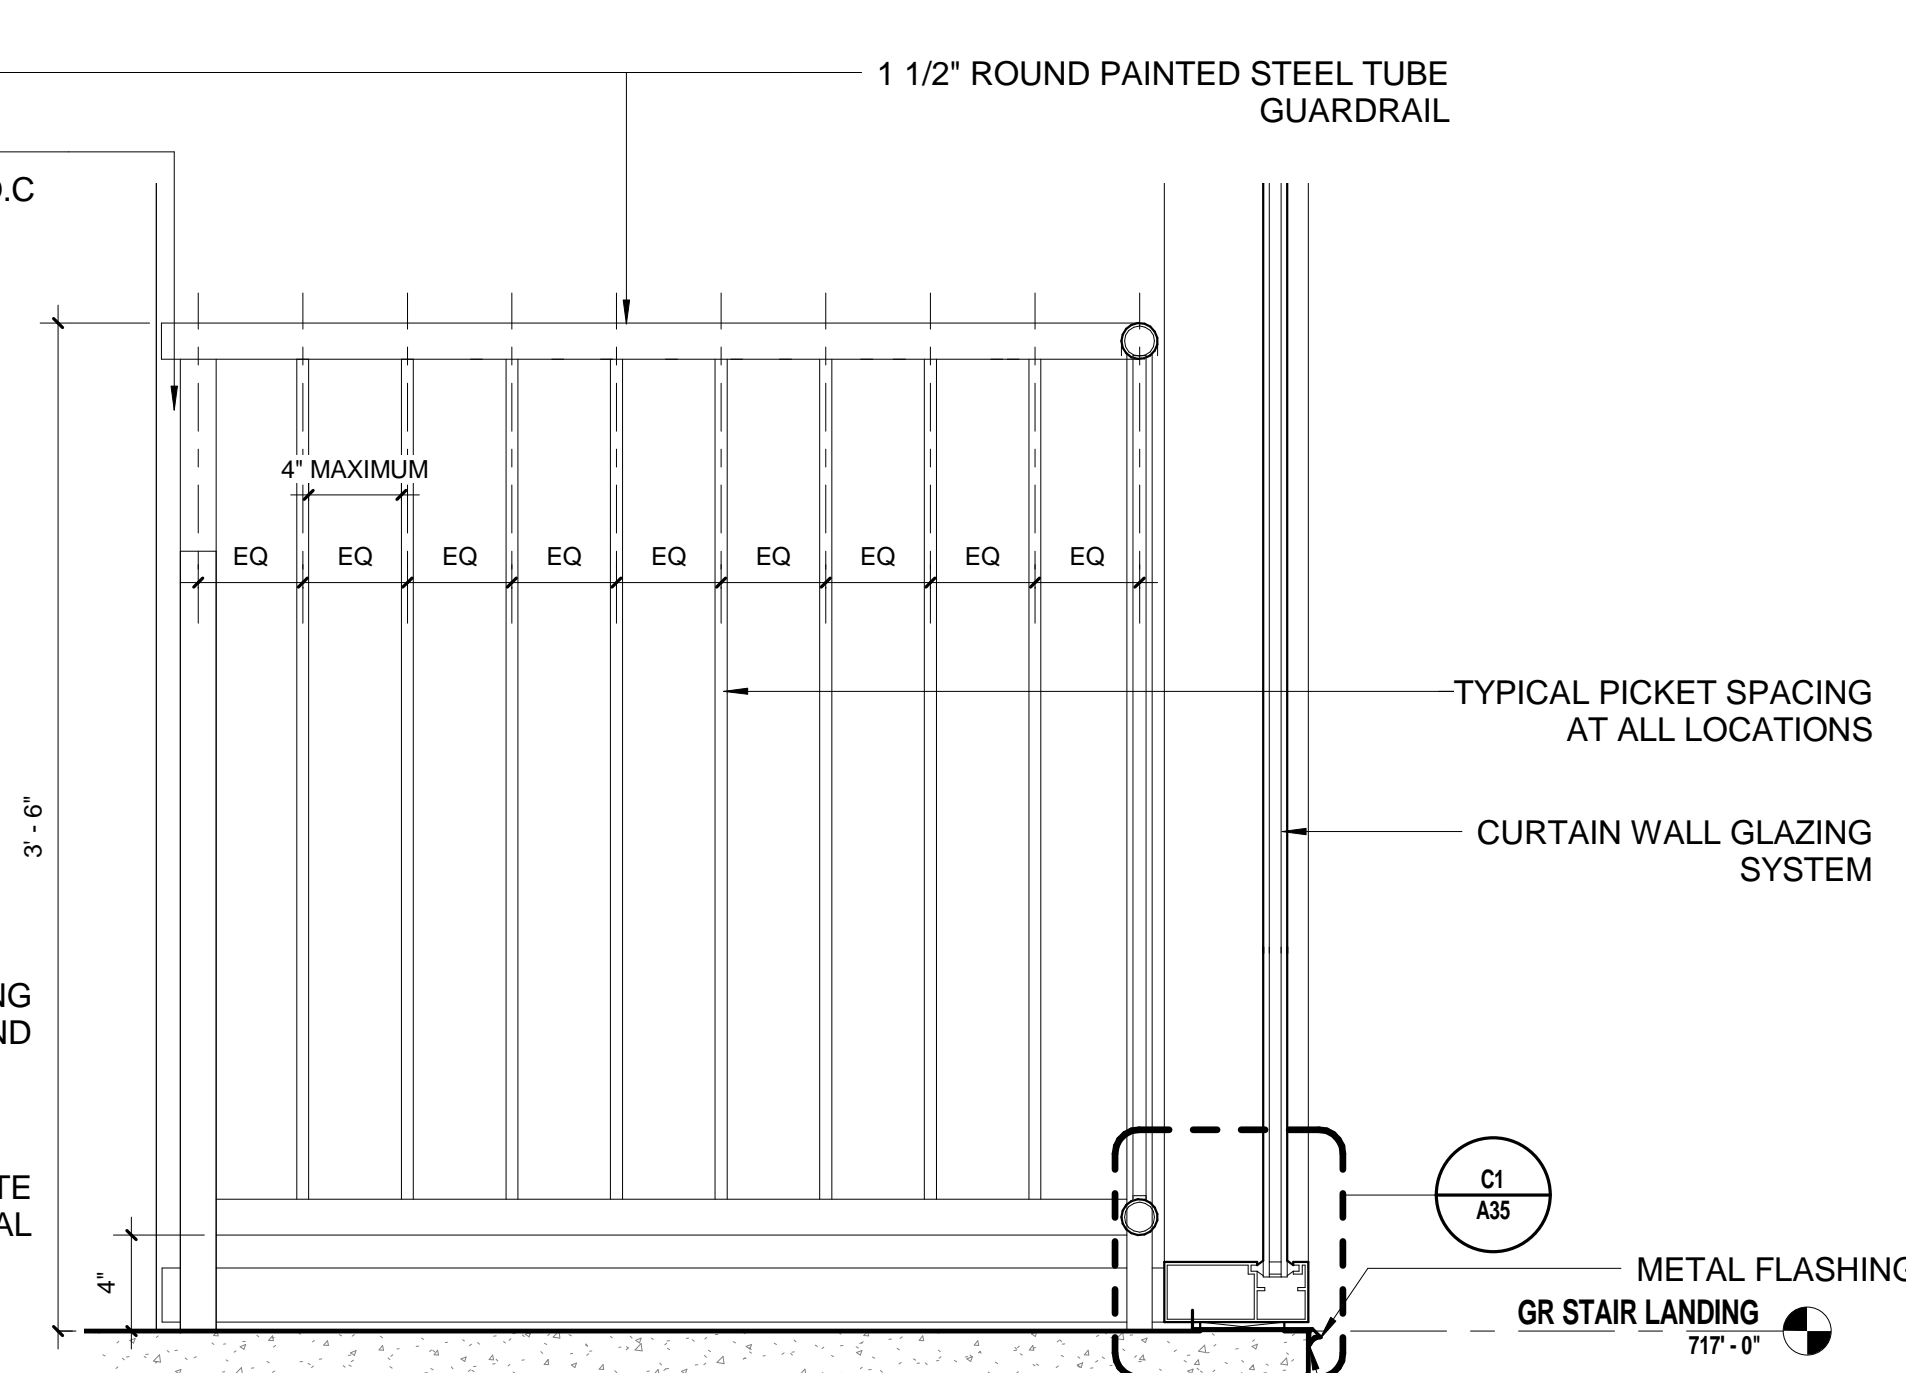


7 SECTION DETAIL @ GROUND TIER GUARDRAIL
1 1/2" = 1'-0" A14

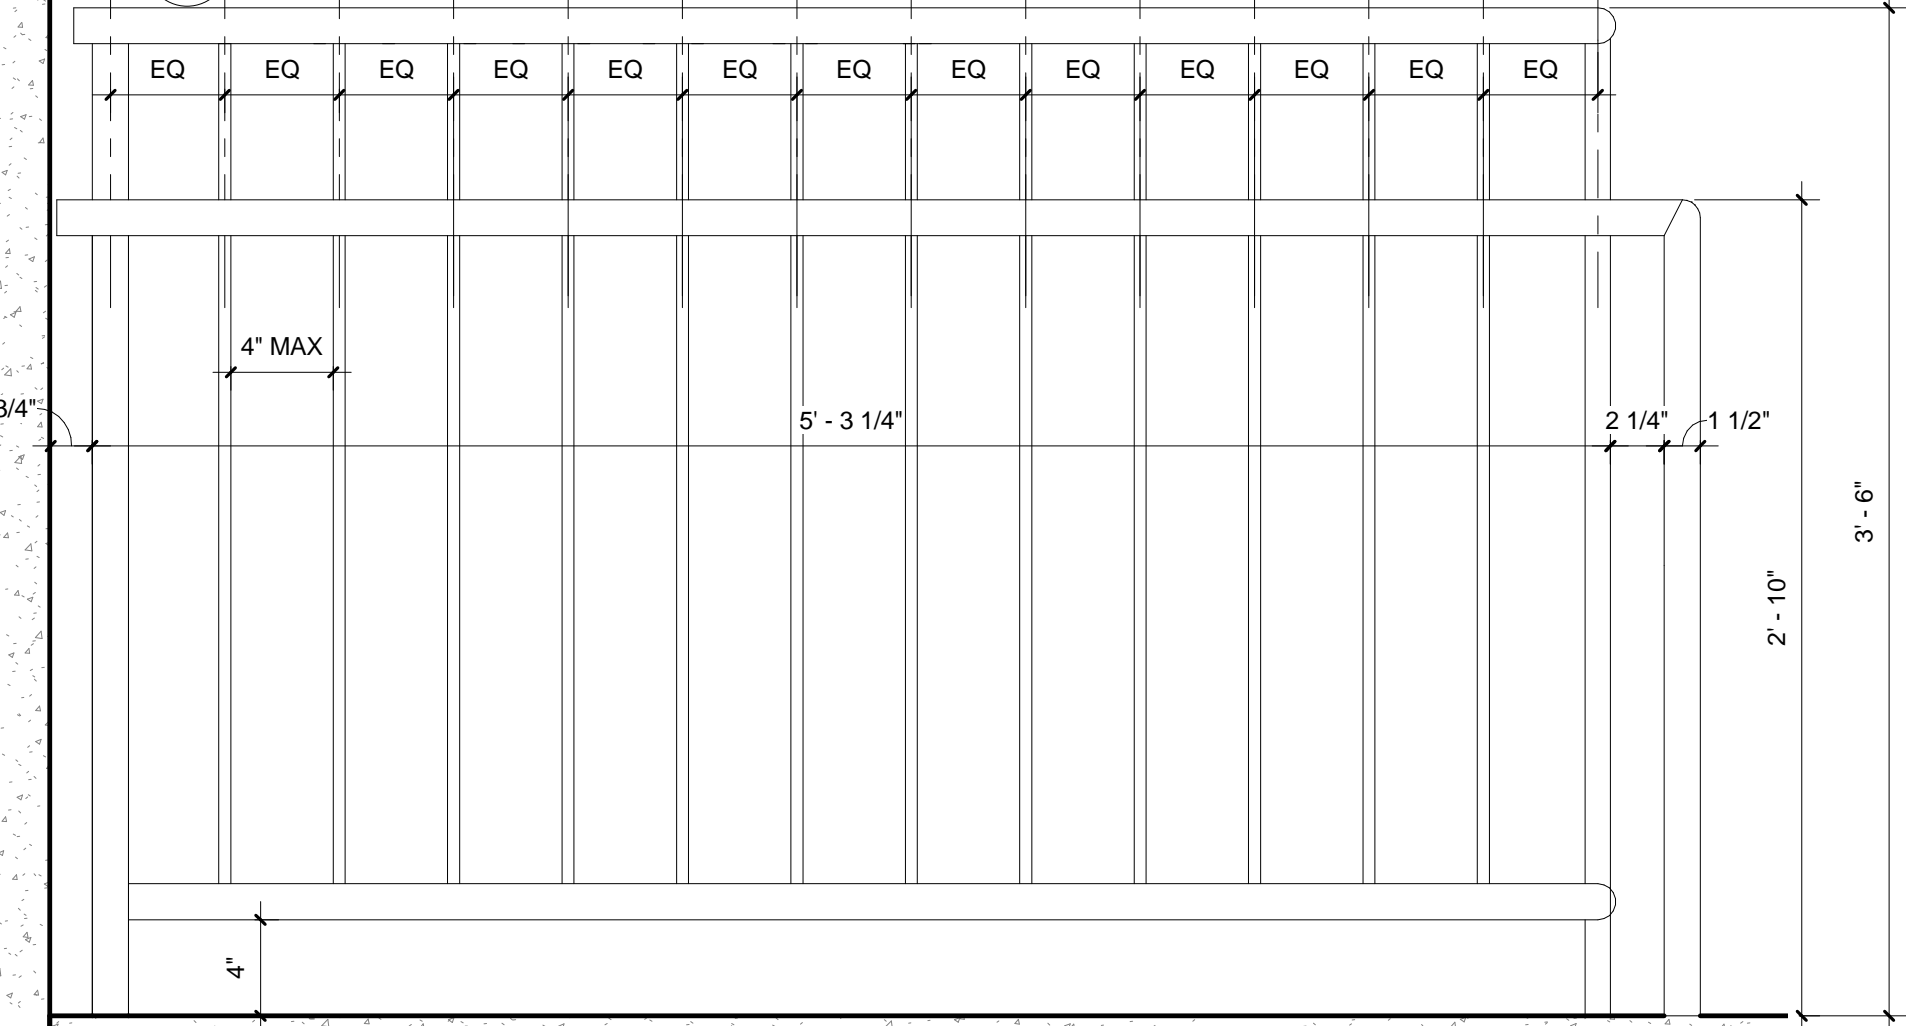


13 ELEVATION @ TOP AND 4TH TIER GUARDRAIL
1 1/2" = 1'-0" A14

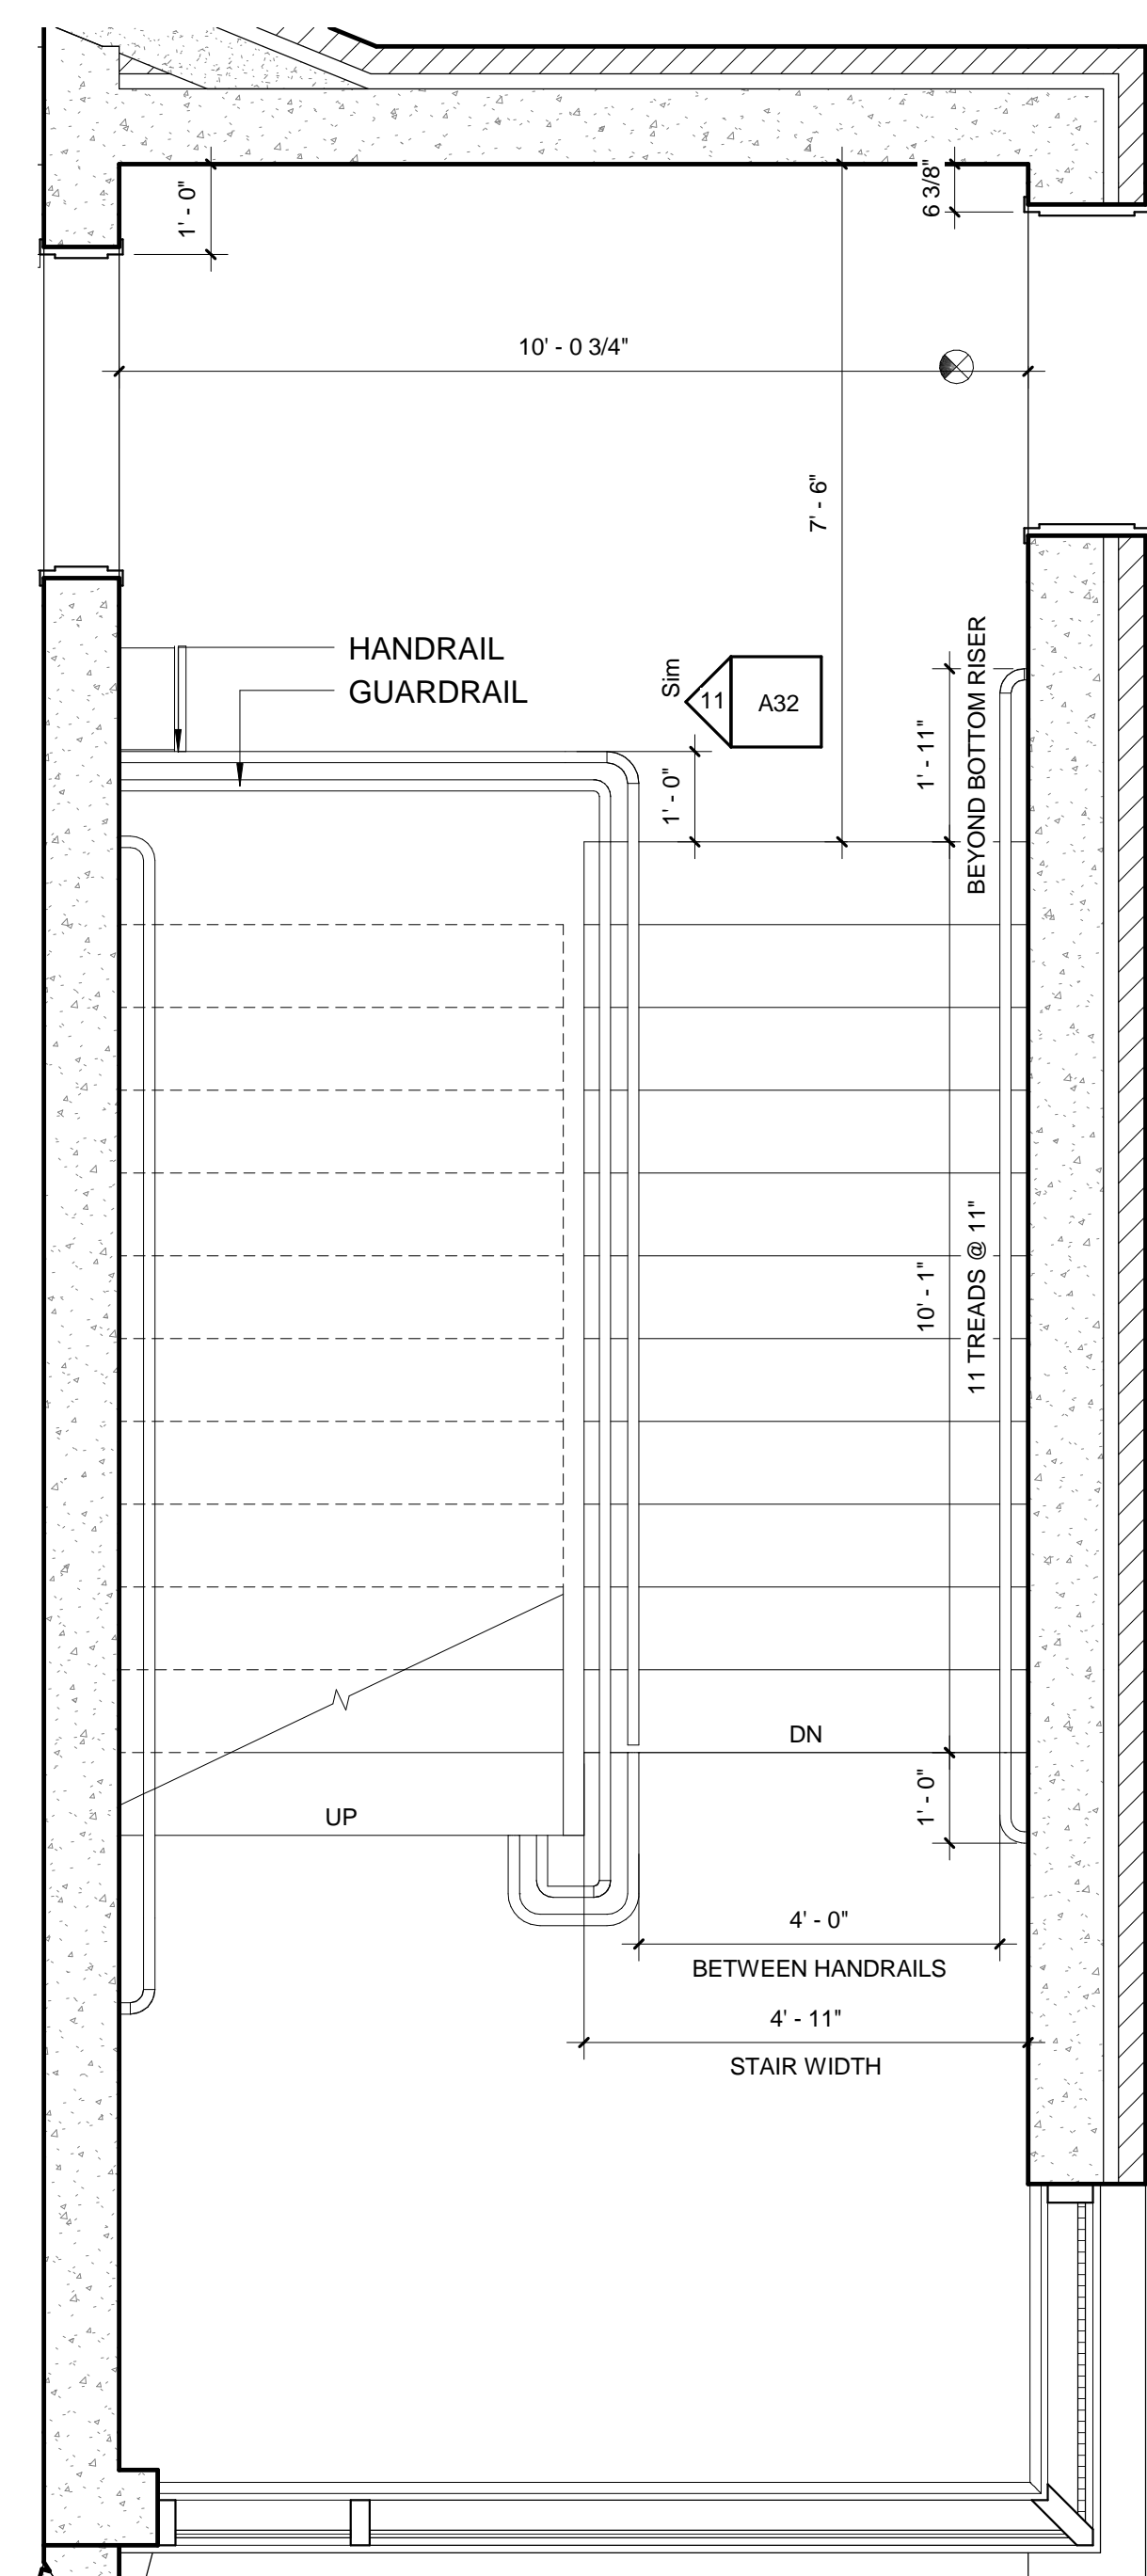

3 TYPICAL GROUND TIER STAIR 1 DIAGRAM
1/2" = 1'-0" A13

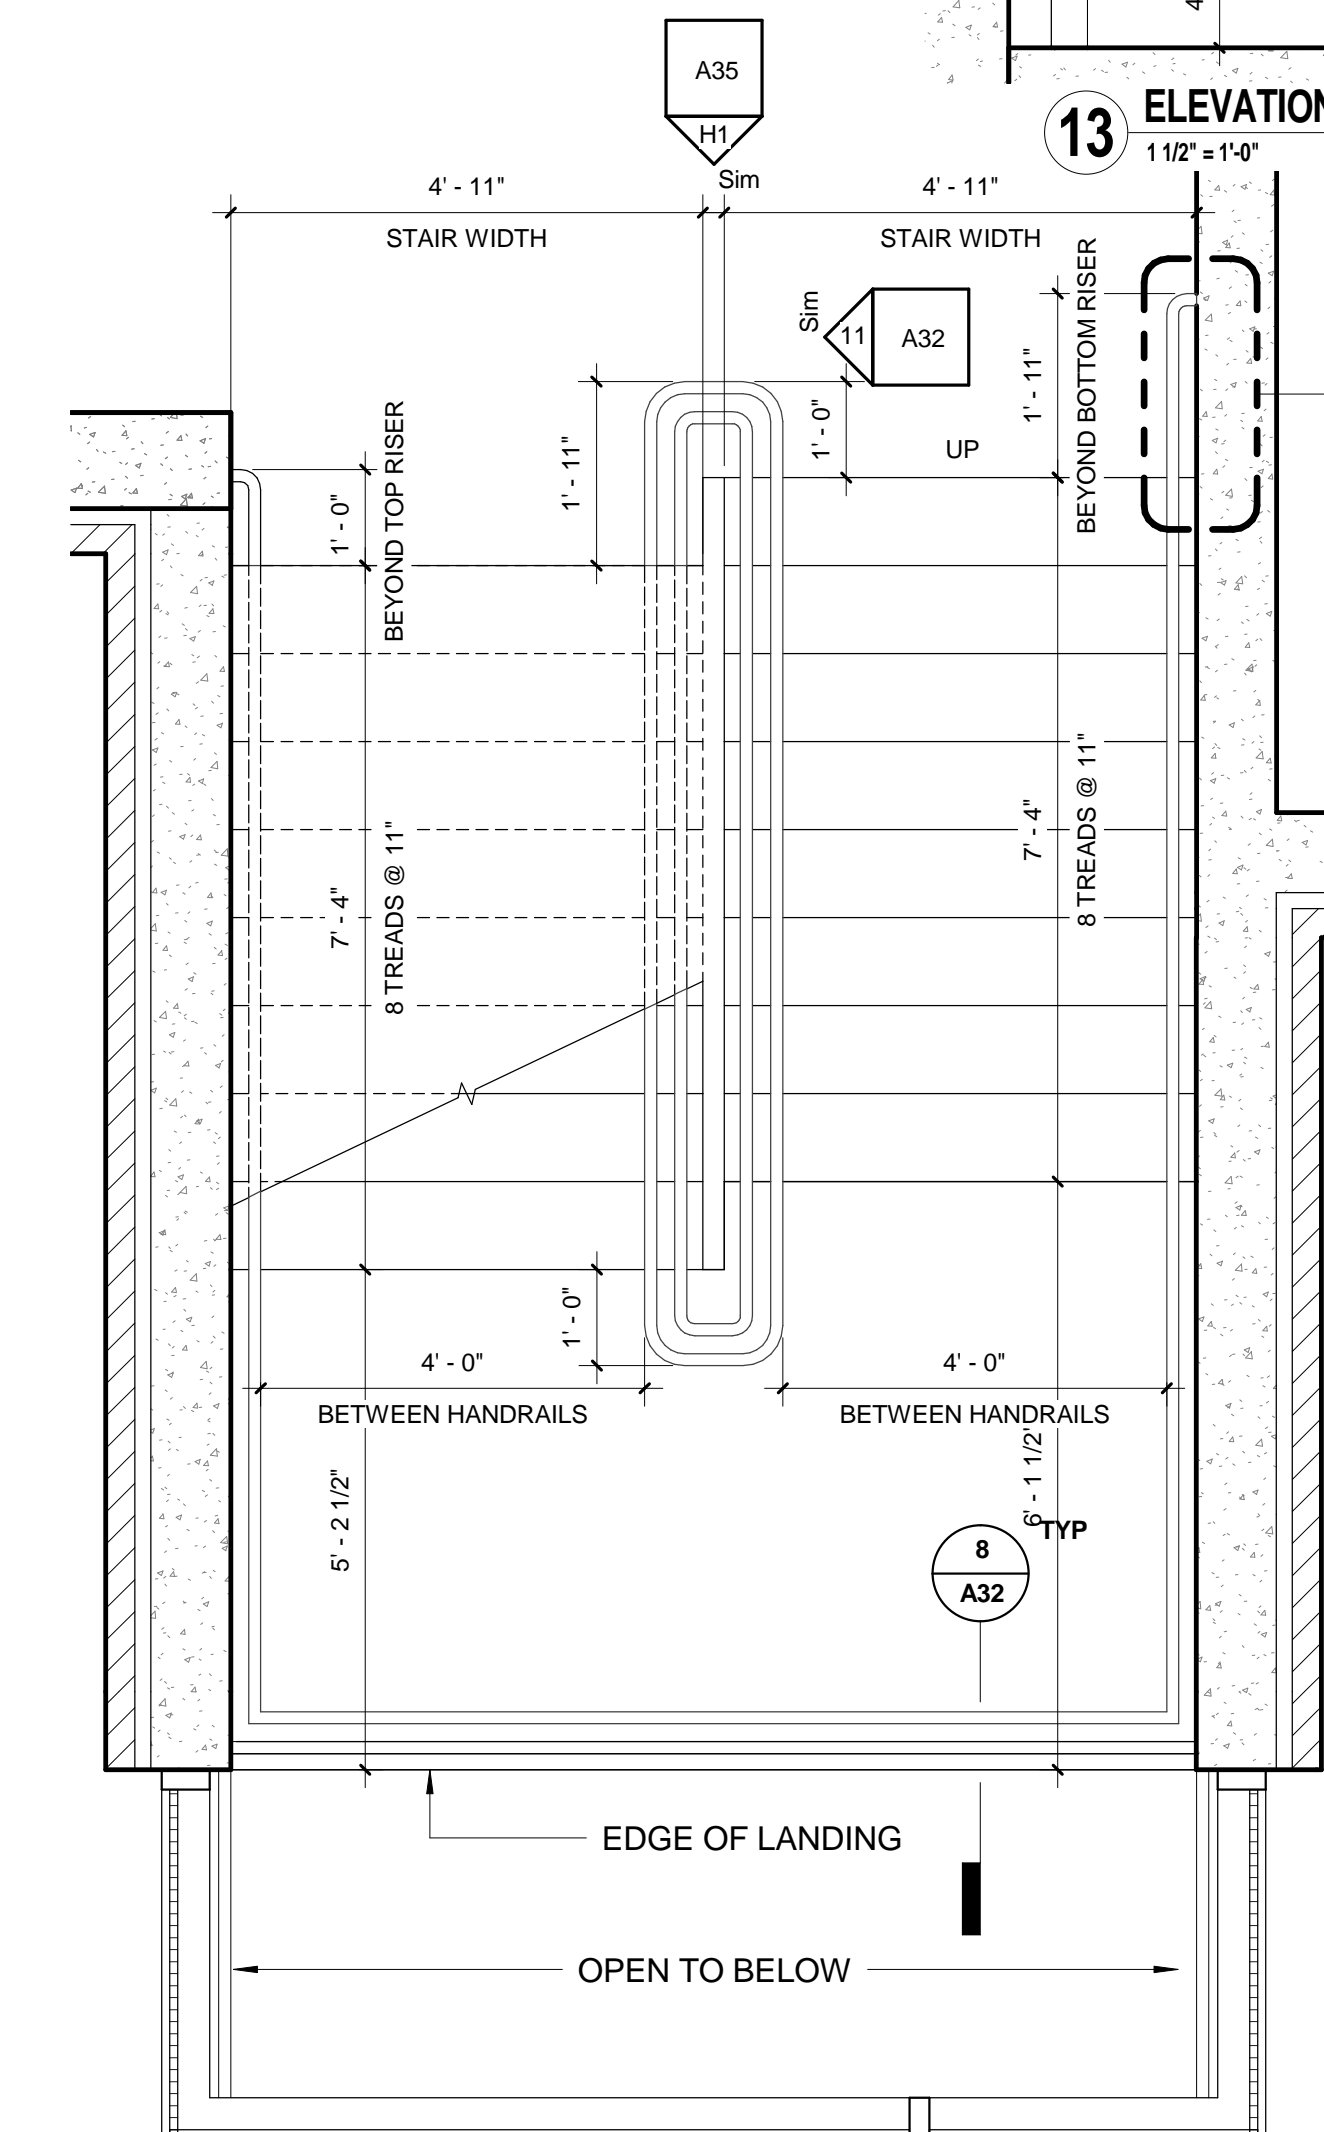

2 TYPICAL 2ND, 3RD, 4TH & TOP TIER STAIR 2 DIAGRAM
1/2" = 1'-0" A23

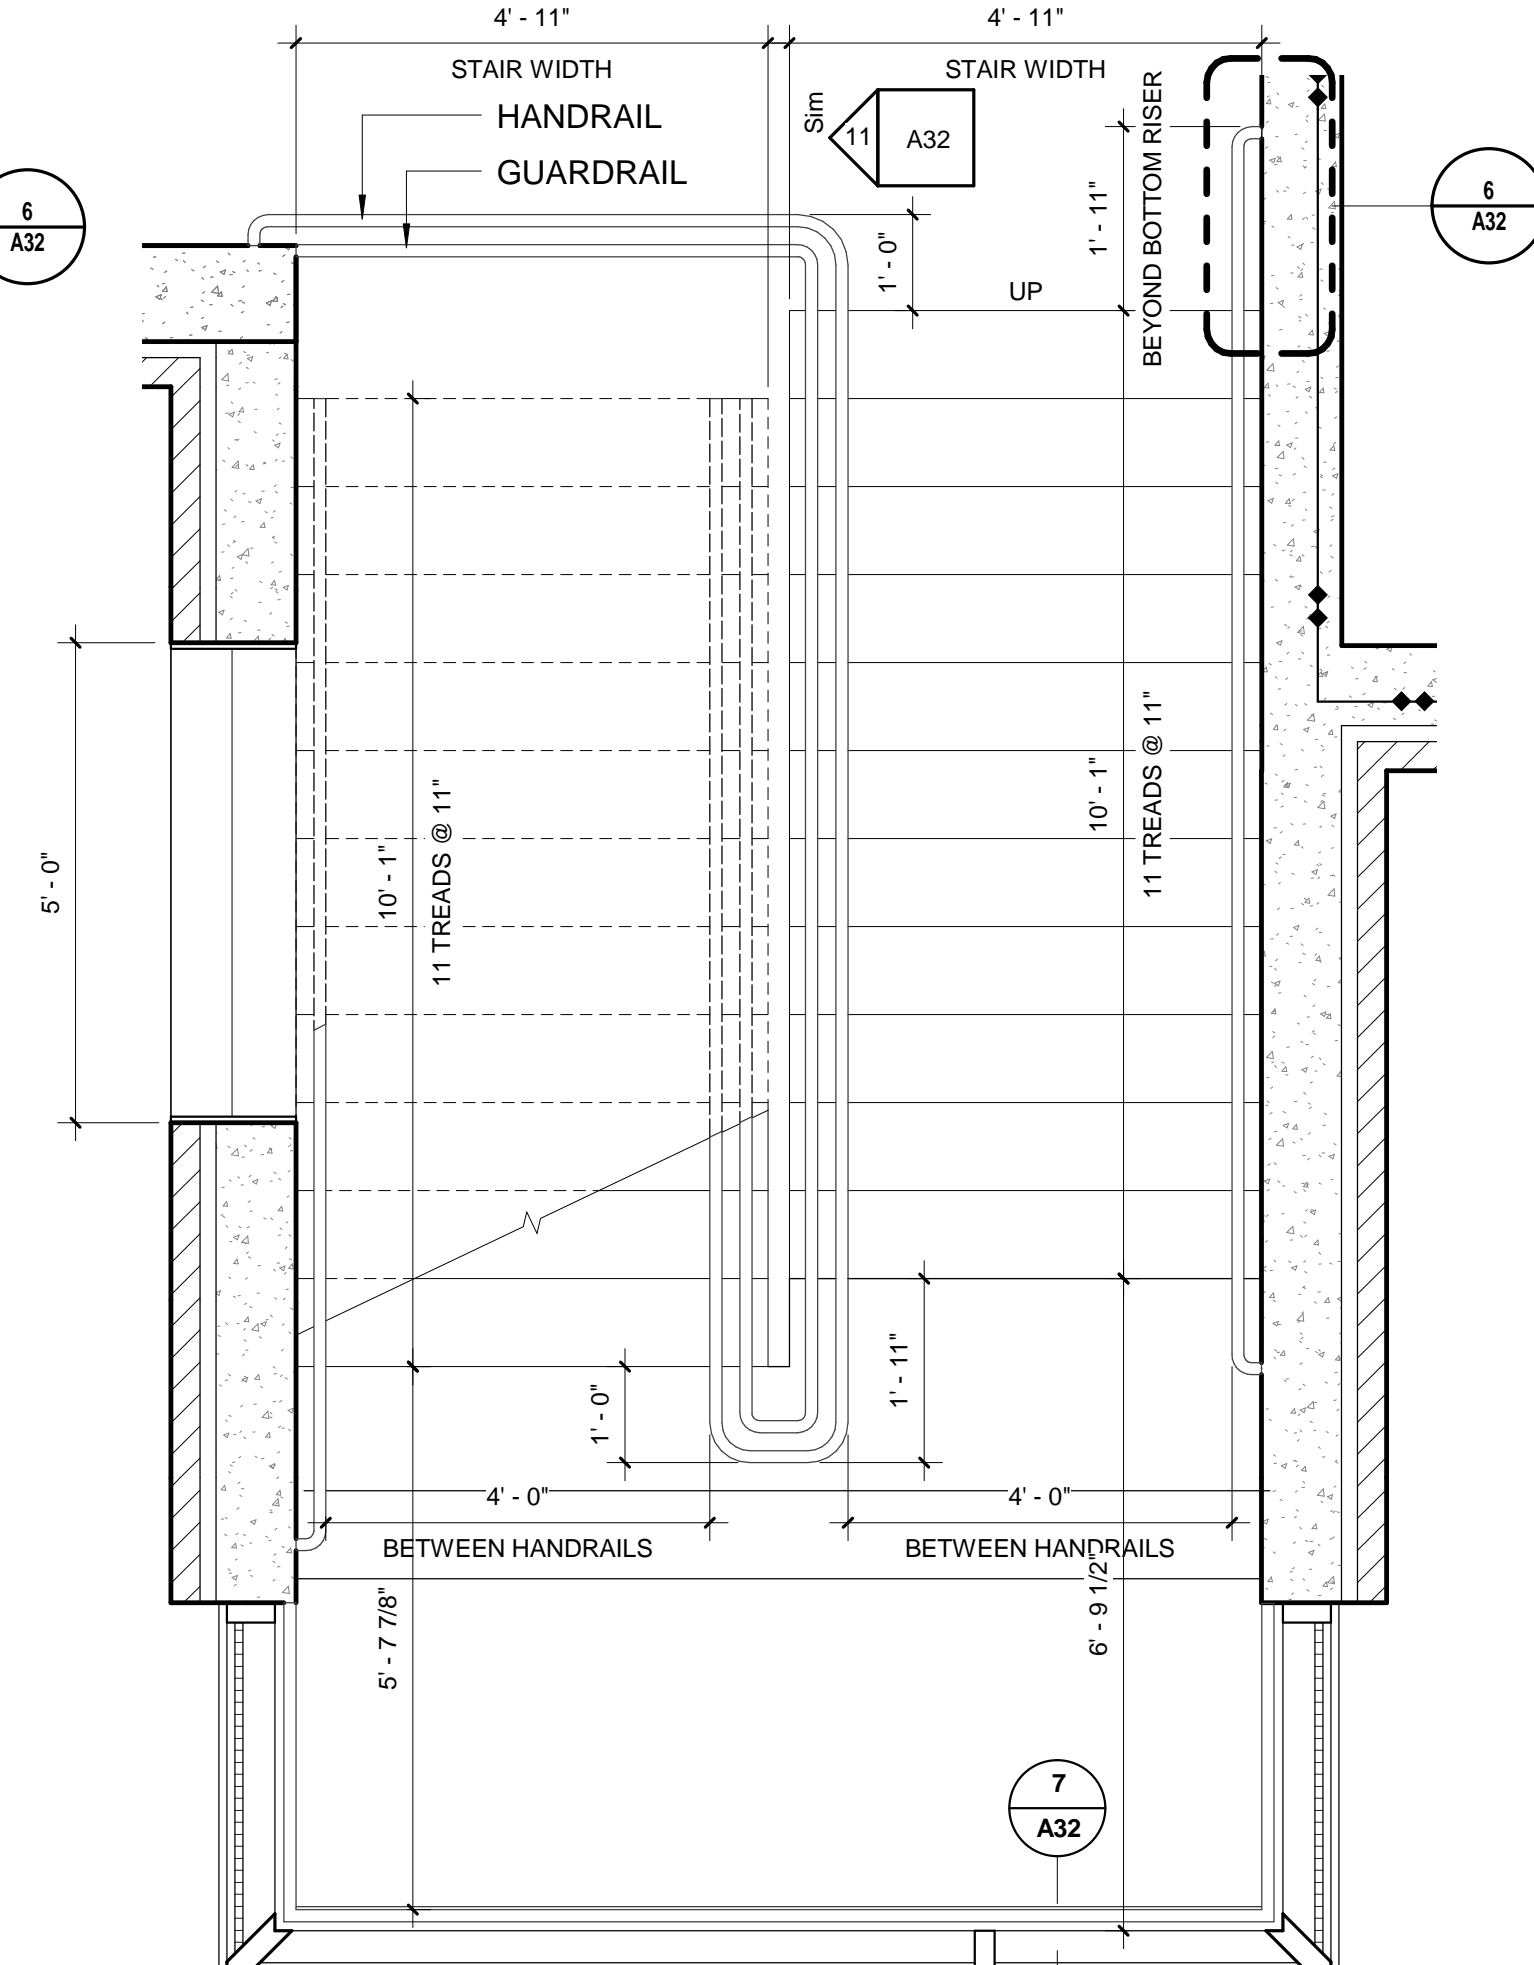

1 TYPICAL GROUND TIER STAIR 2 DIAGRAM
1/2" = 1'-0" A23

FINAL CONSTRUCTION DOCUMENTS	06/10/11
100% REVIEW SUBMISSION (NOT FOR CONSTRUCTION)	04/11/11
75% REVIEW SUBMISSION (NOT FOR CONSTRUCTION)	02/03/11
75% REVIEW SUBMISSION (NOT FOR CONSTRUCTION) - COST ESTIMATE	01/19/11
35% REVIEW SUBMISSION (NOT FOR CONSTRUCTION)	11/22/10
Revisions:	Date

CONSULTANTS/ENGINEERS:

KJWW ENGINEERING CONSULTANTS
Mechanical/Electrical/Plumbing Engineer
623 26TH AVENUE
ROCK ISLAND, ILLINOIS 61201
309.788.0673 Telephone
309.786-5967 Fax

TERRACON
Geotechnical Engineer
2640 12TH STREET SW
CEDAR RAPIDS, IOWA 52401
319.366.8321 Telephone
319.366.0032 Fax

GRAEF
Civil Engineer/Landscape Architect
332 SOUTH MICHIGAN, SUITE 1400
CHICAGO, ILLINOIS 60604-4367
312.582.2020 Telephone
312.939.7014 Fax

WALKER PARKING CONSULTANTS
Structural Engineer
505 DAVIS ROAD
ELGIN, ILLINOIS 60123
847.697.2640 Telephone
847.697.7439 Fax

FAITHFUL+GOULD
Cost Management
222 SOUTH RIVERSIDE PLAZA, SUITE 2240
CHICAGO, ILLINOIS 60606
312.612.6319 Telephone
312.655.9037 Fax

ARCHITECT:

Loebl Schlossman & Hackl
Architecture • Planning • Interiors

Copyright © 2016 Leethi Schlossman & World, Inc.

Drawing Title

STAIR HAND & GUARDRAIL DETAILS

Approved: Project Director

**Iowa City VA Healthcare System
Department of Veterans Affairs Medical Center**

Project Title		Project Number	
400 CAR PARKING GARAGE		636-402	
Location		Building Number	
IOWA CITY, IA		43	
Drawing Number		A32	
Date	Checked	Drawn	
05/16/2011	DS/JP	DM	05/16/2011

Office of
Construction
and Facilities
Management

