




TYPICAL WALL SECTION AT CURVE
SCALE: 1/4" = 1'-0"

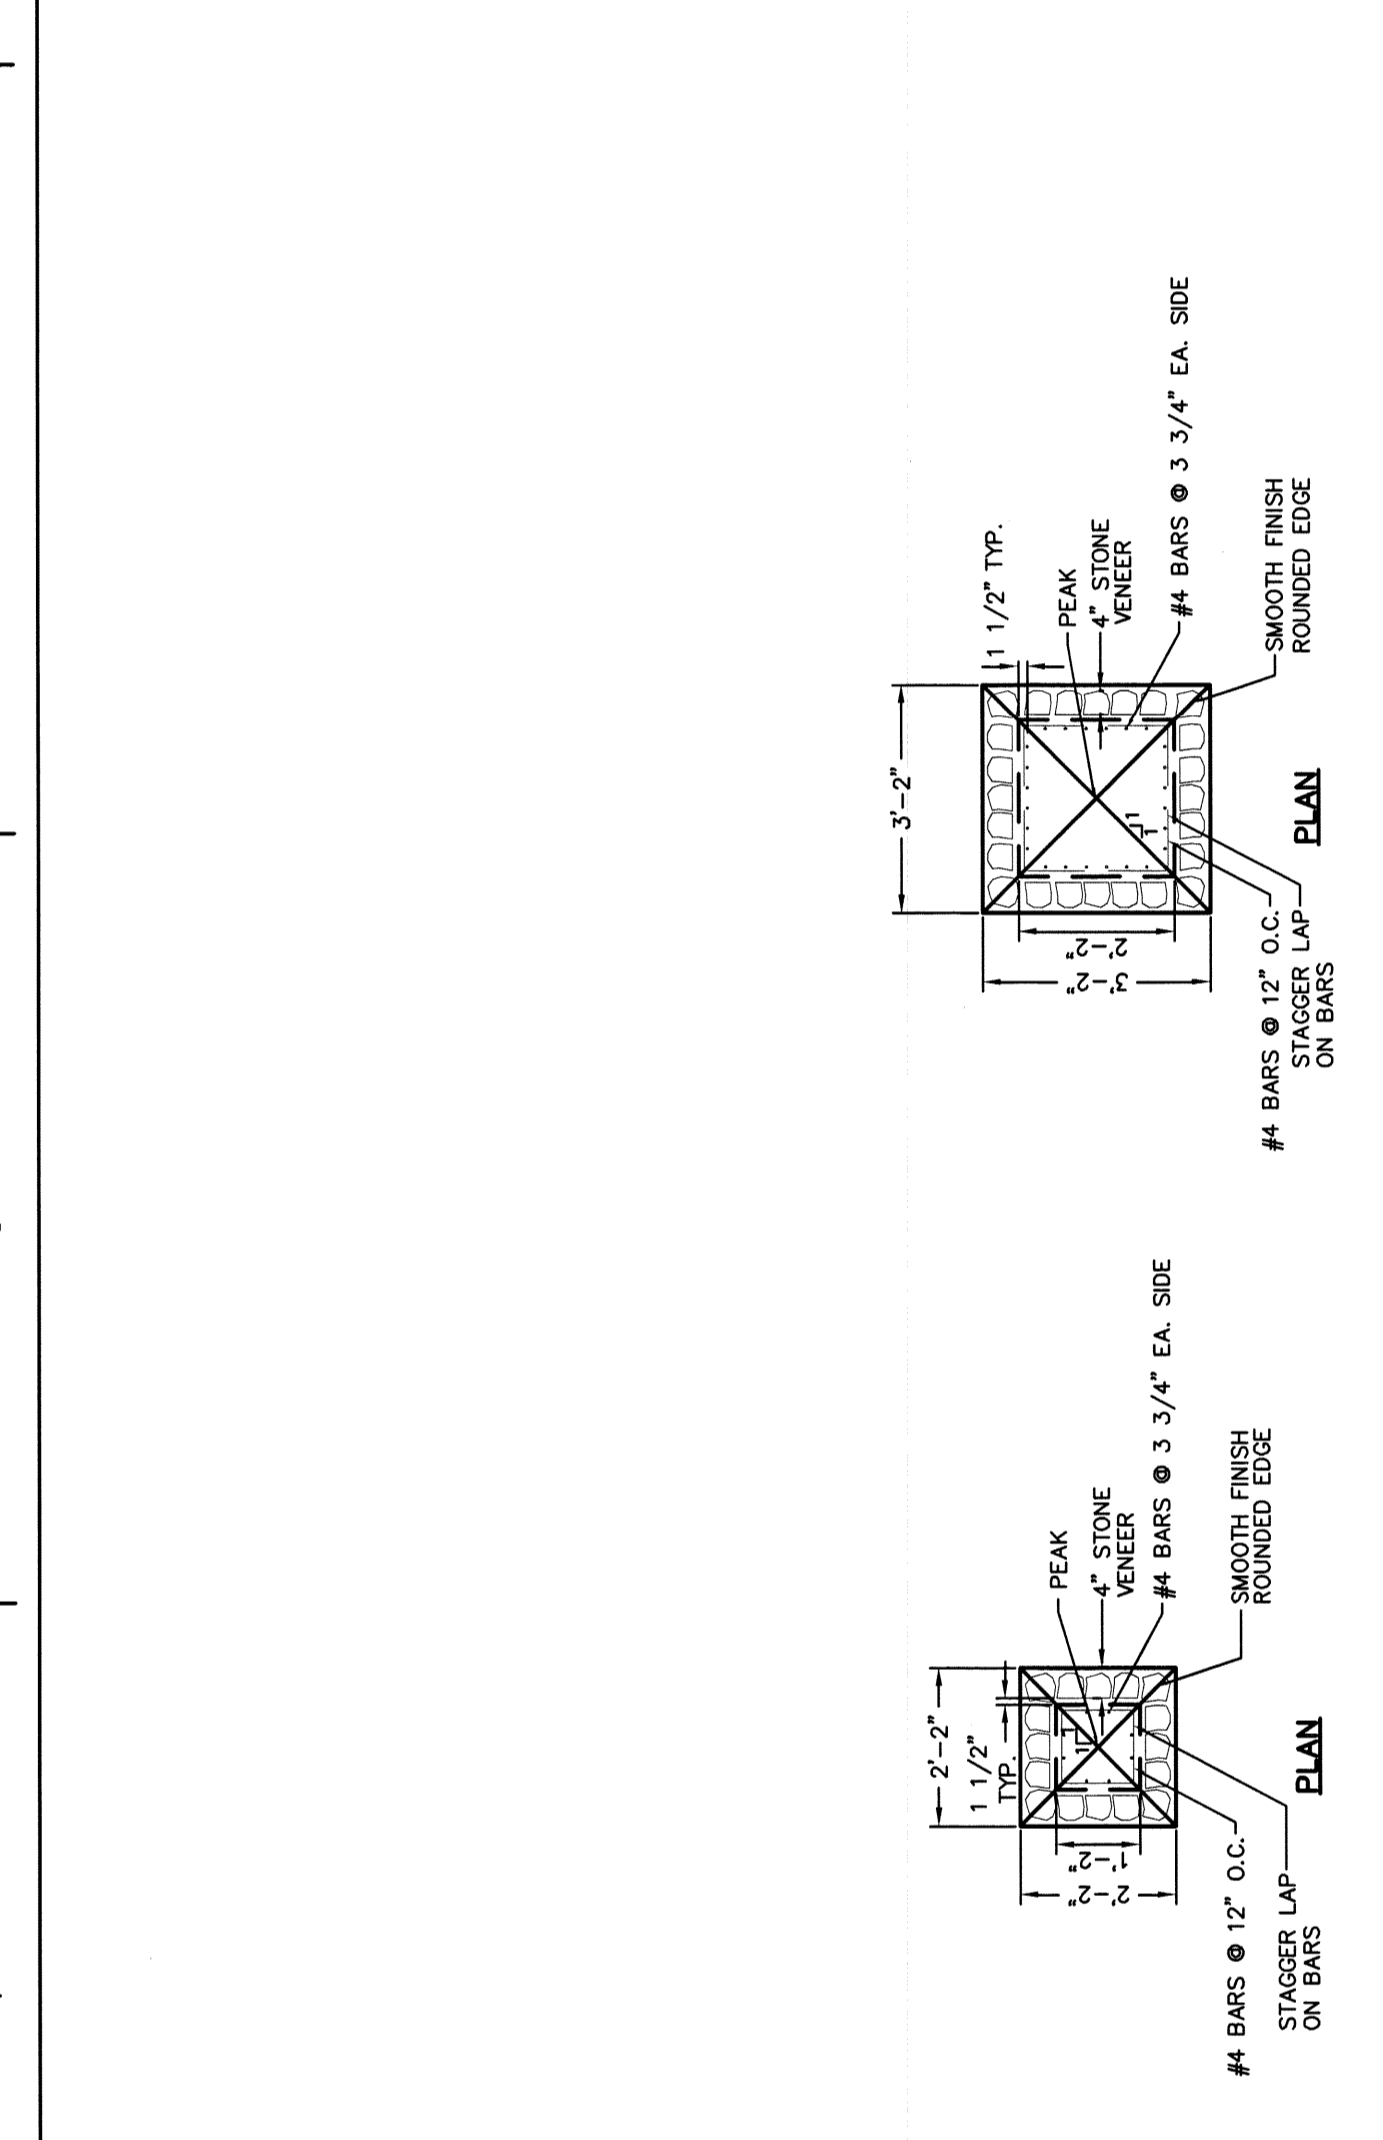


COLUMN DETAILS
SCALE: 3/8" = 1'-0"

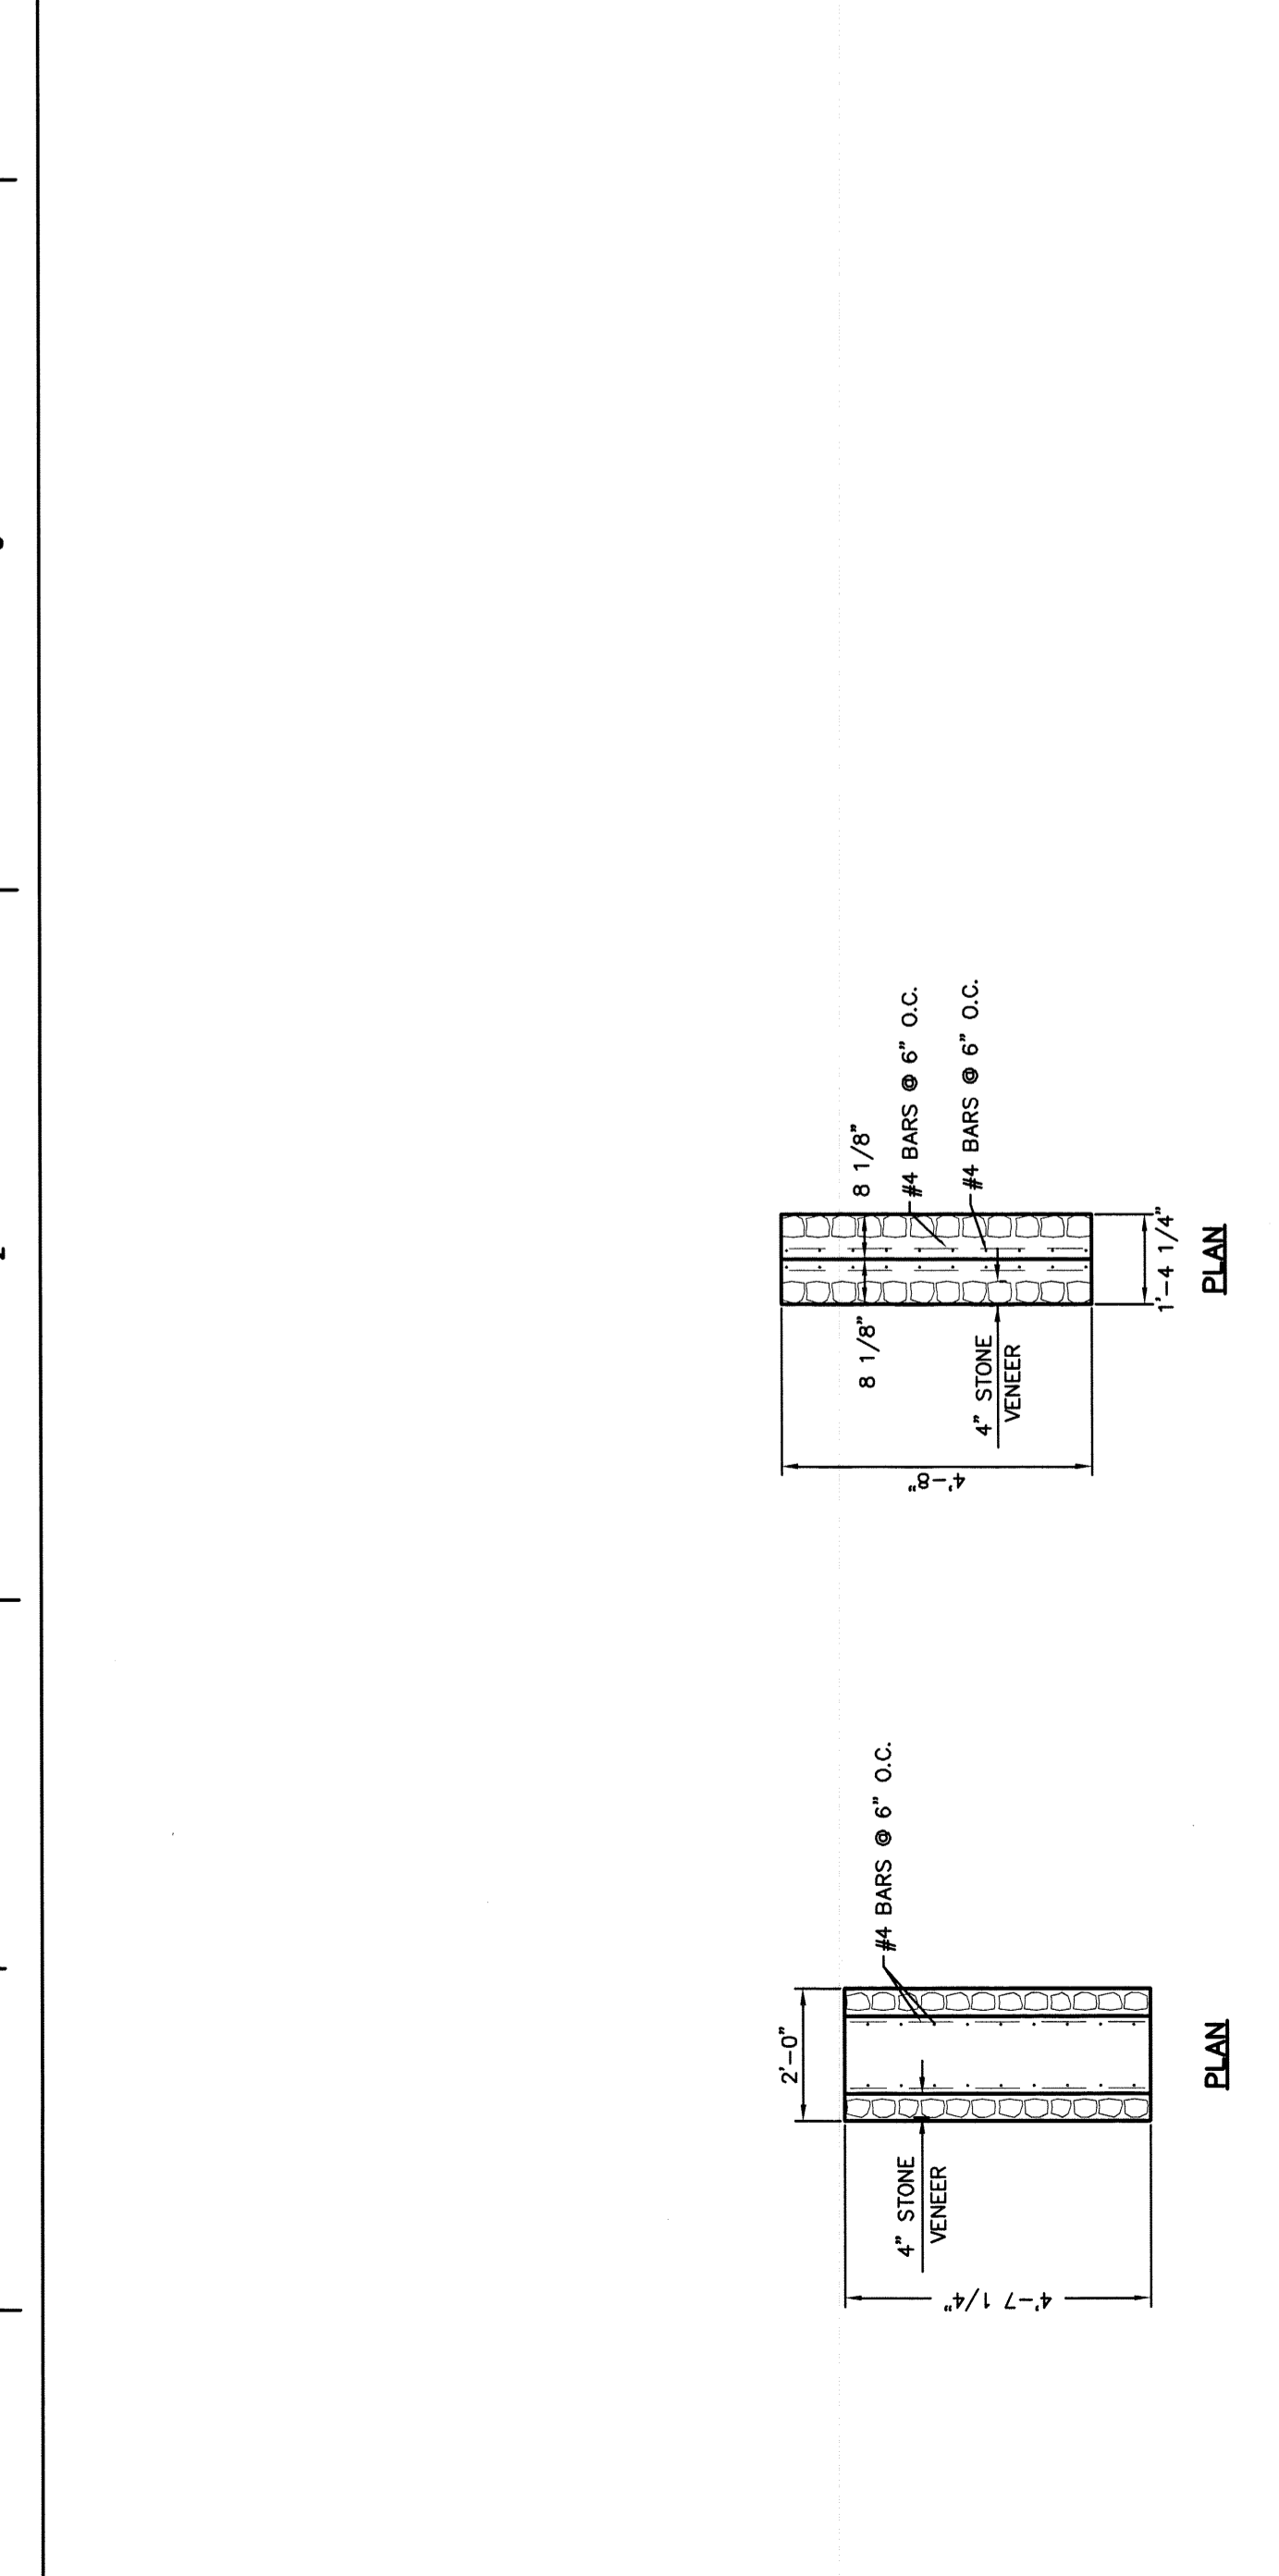


WALL DETAILS
SCALE: 3/8" = 1'-0"

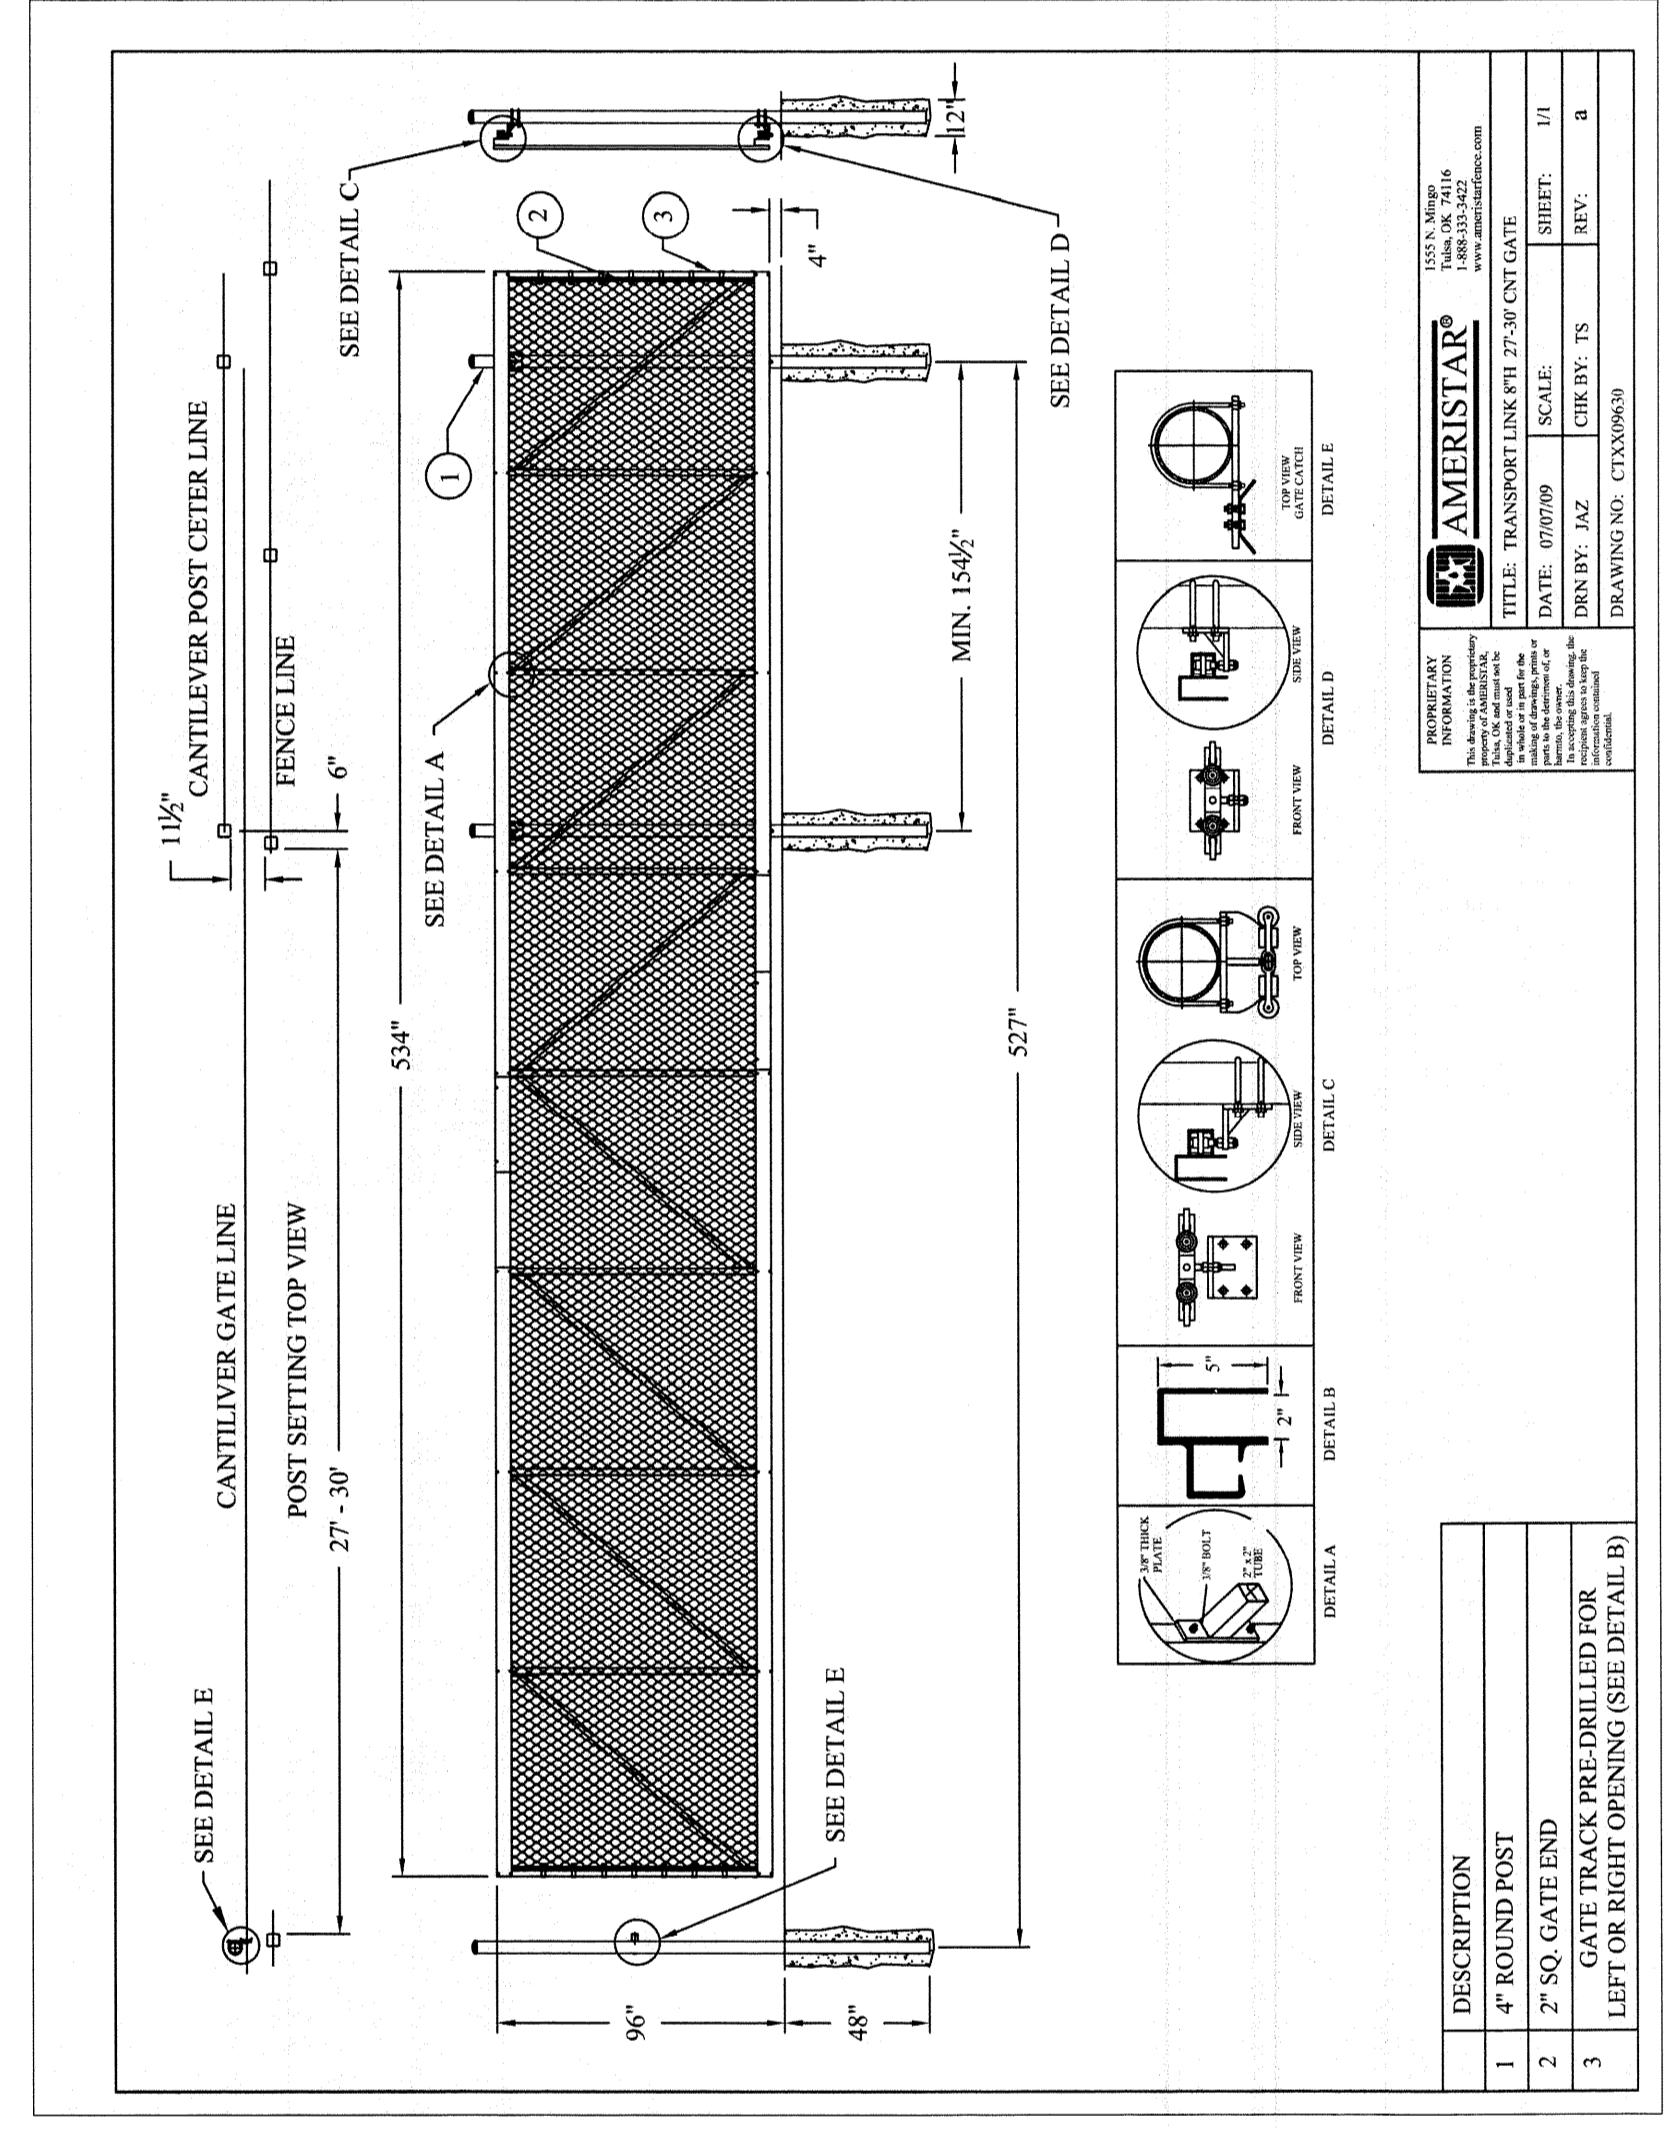

SOUTH D STREET GATE DETAIL
NOT TO SCALE

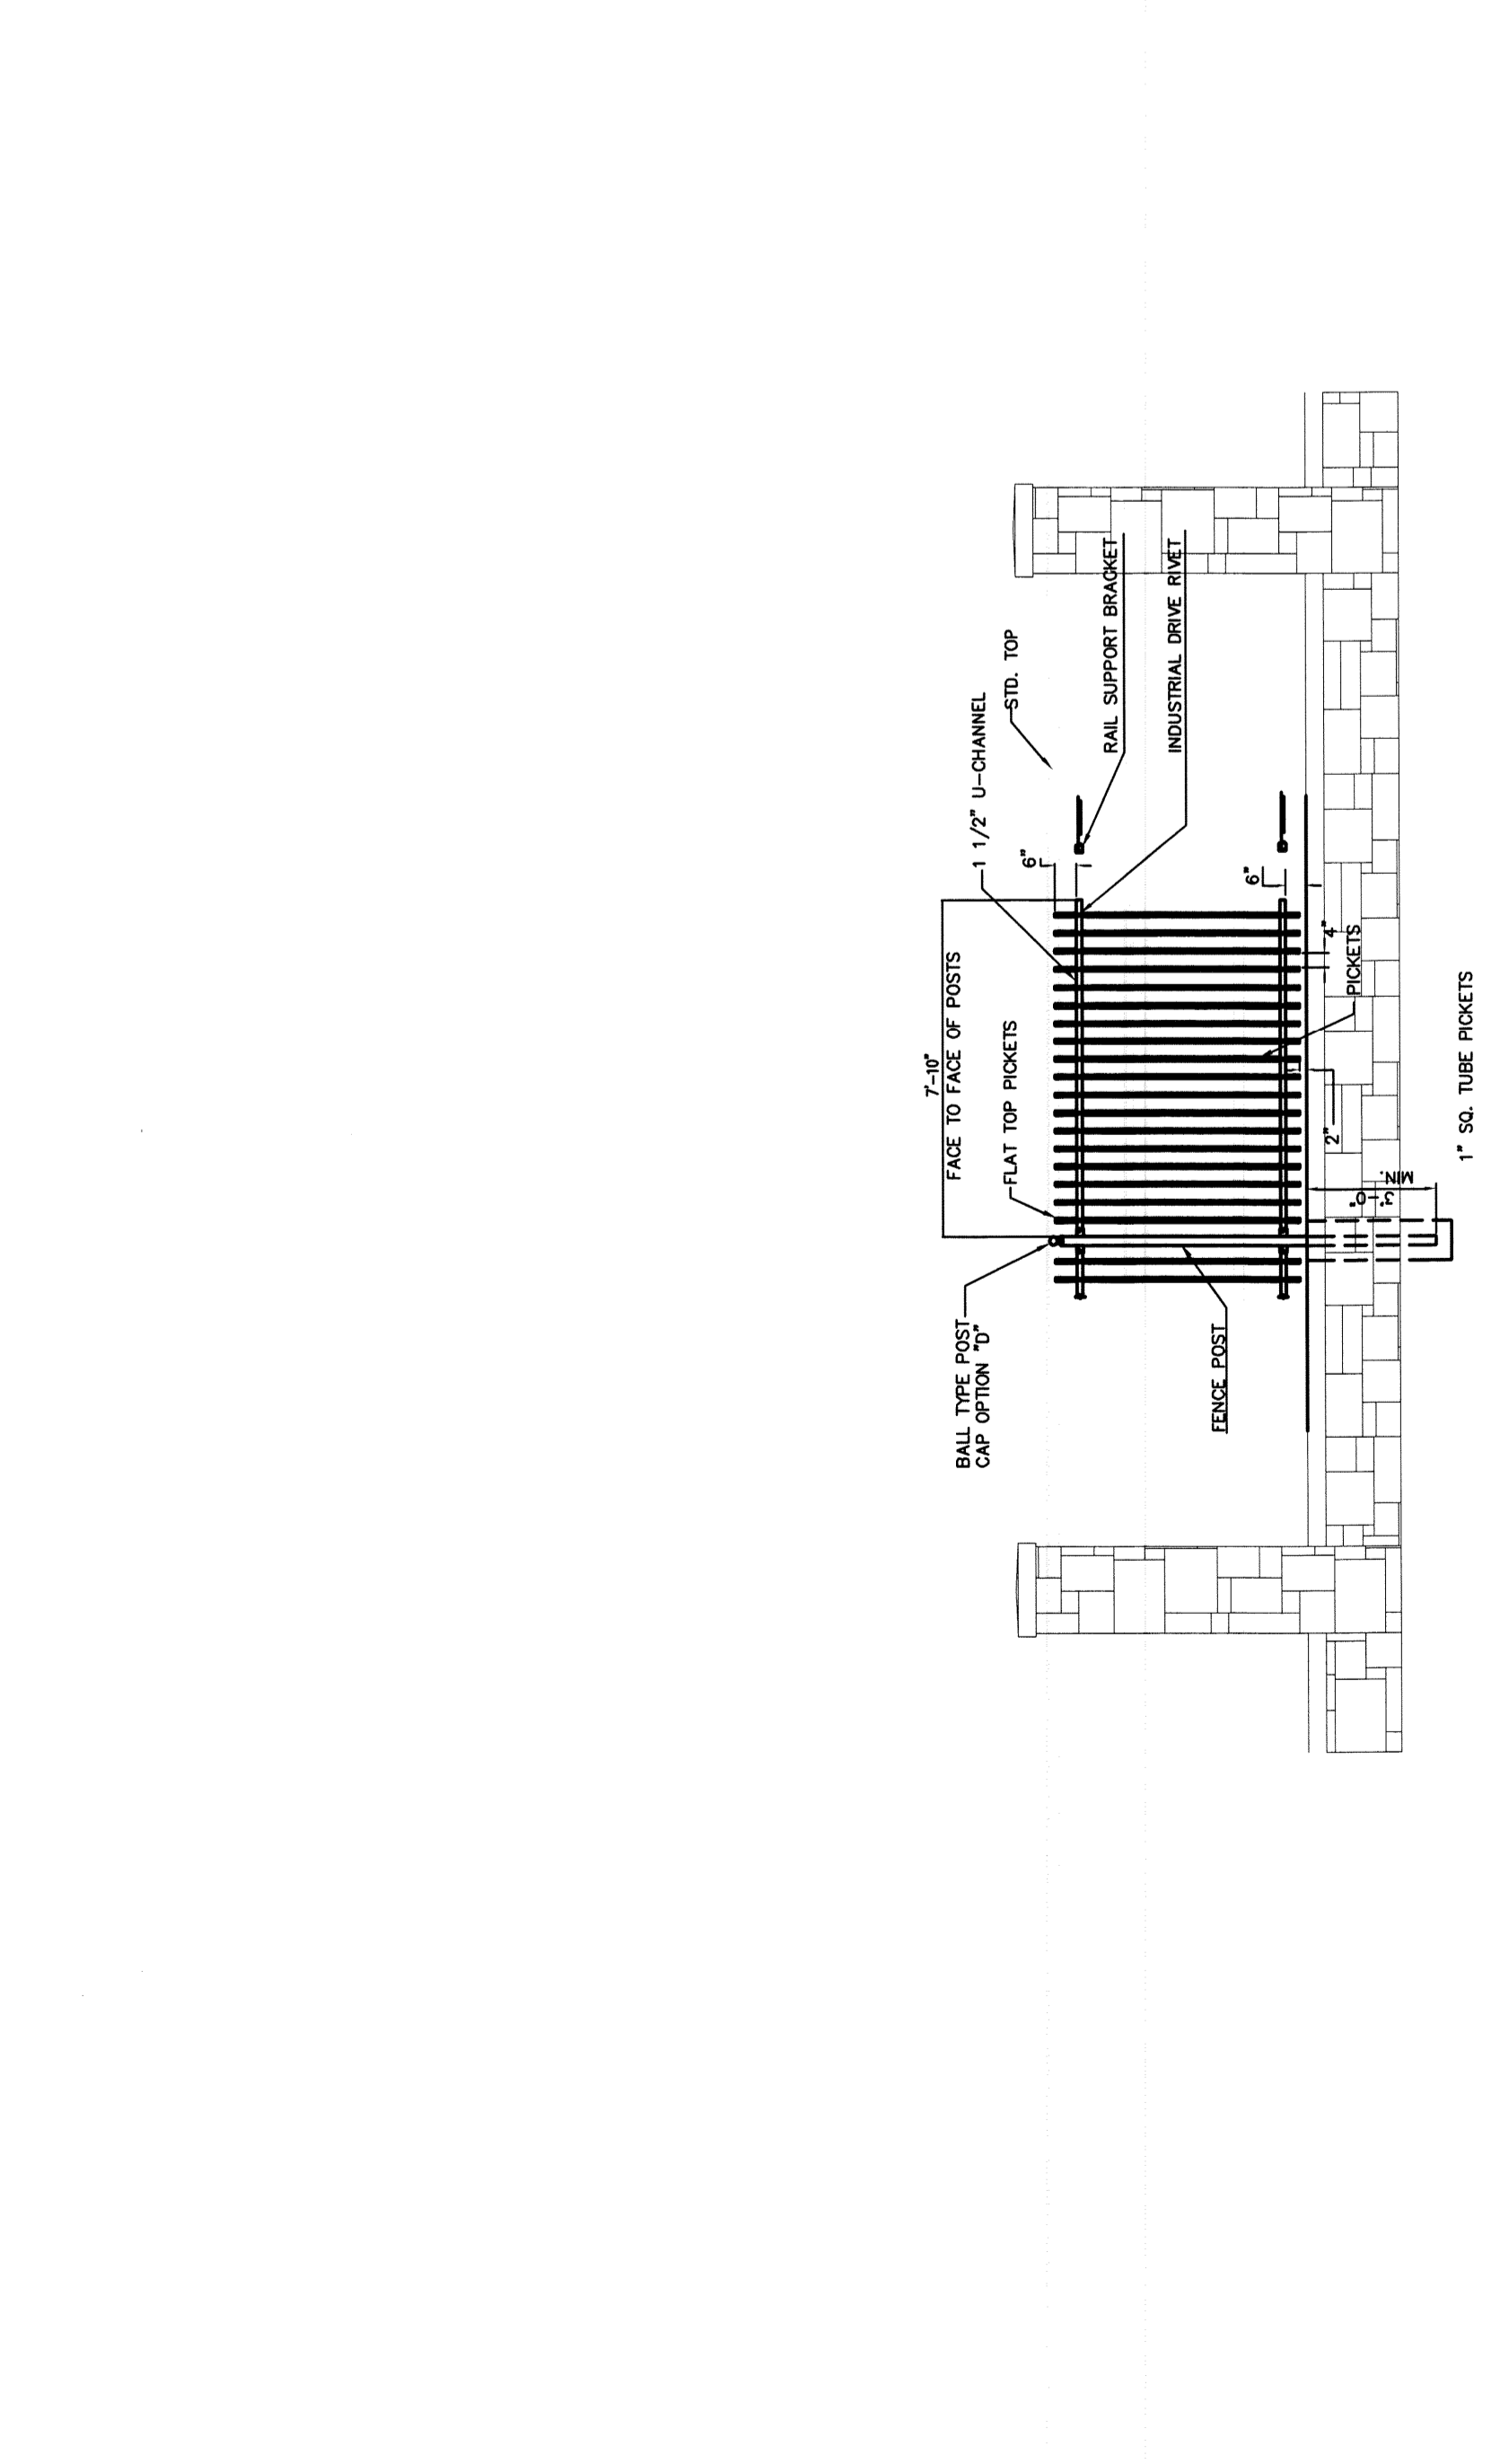

ORNAMENTAL FENCE ELEVATION
SCALE: 1/4" = 1'-0"

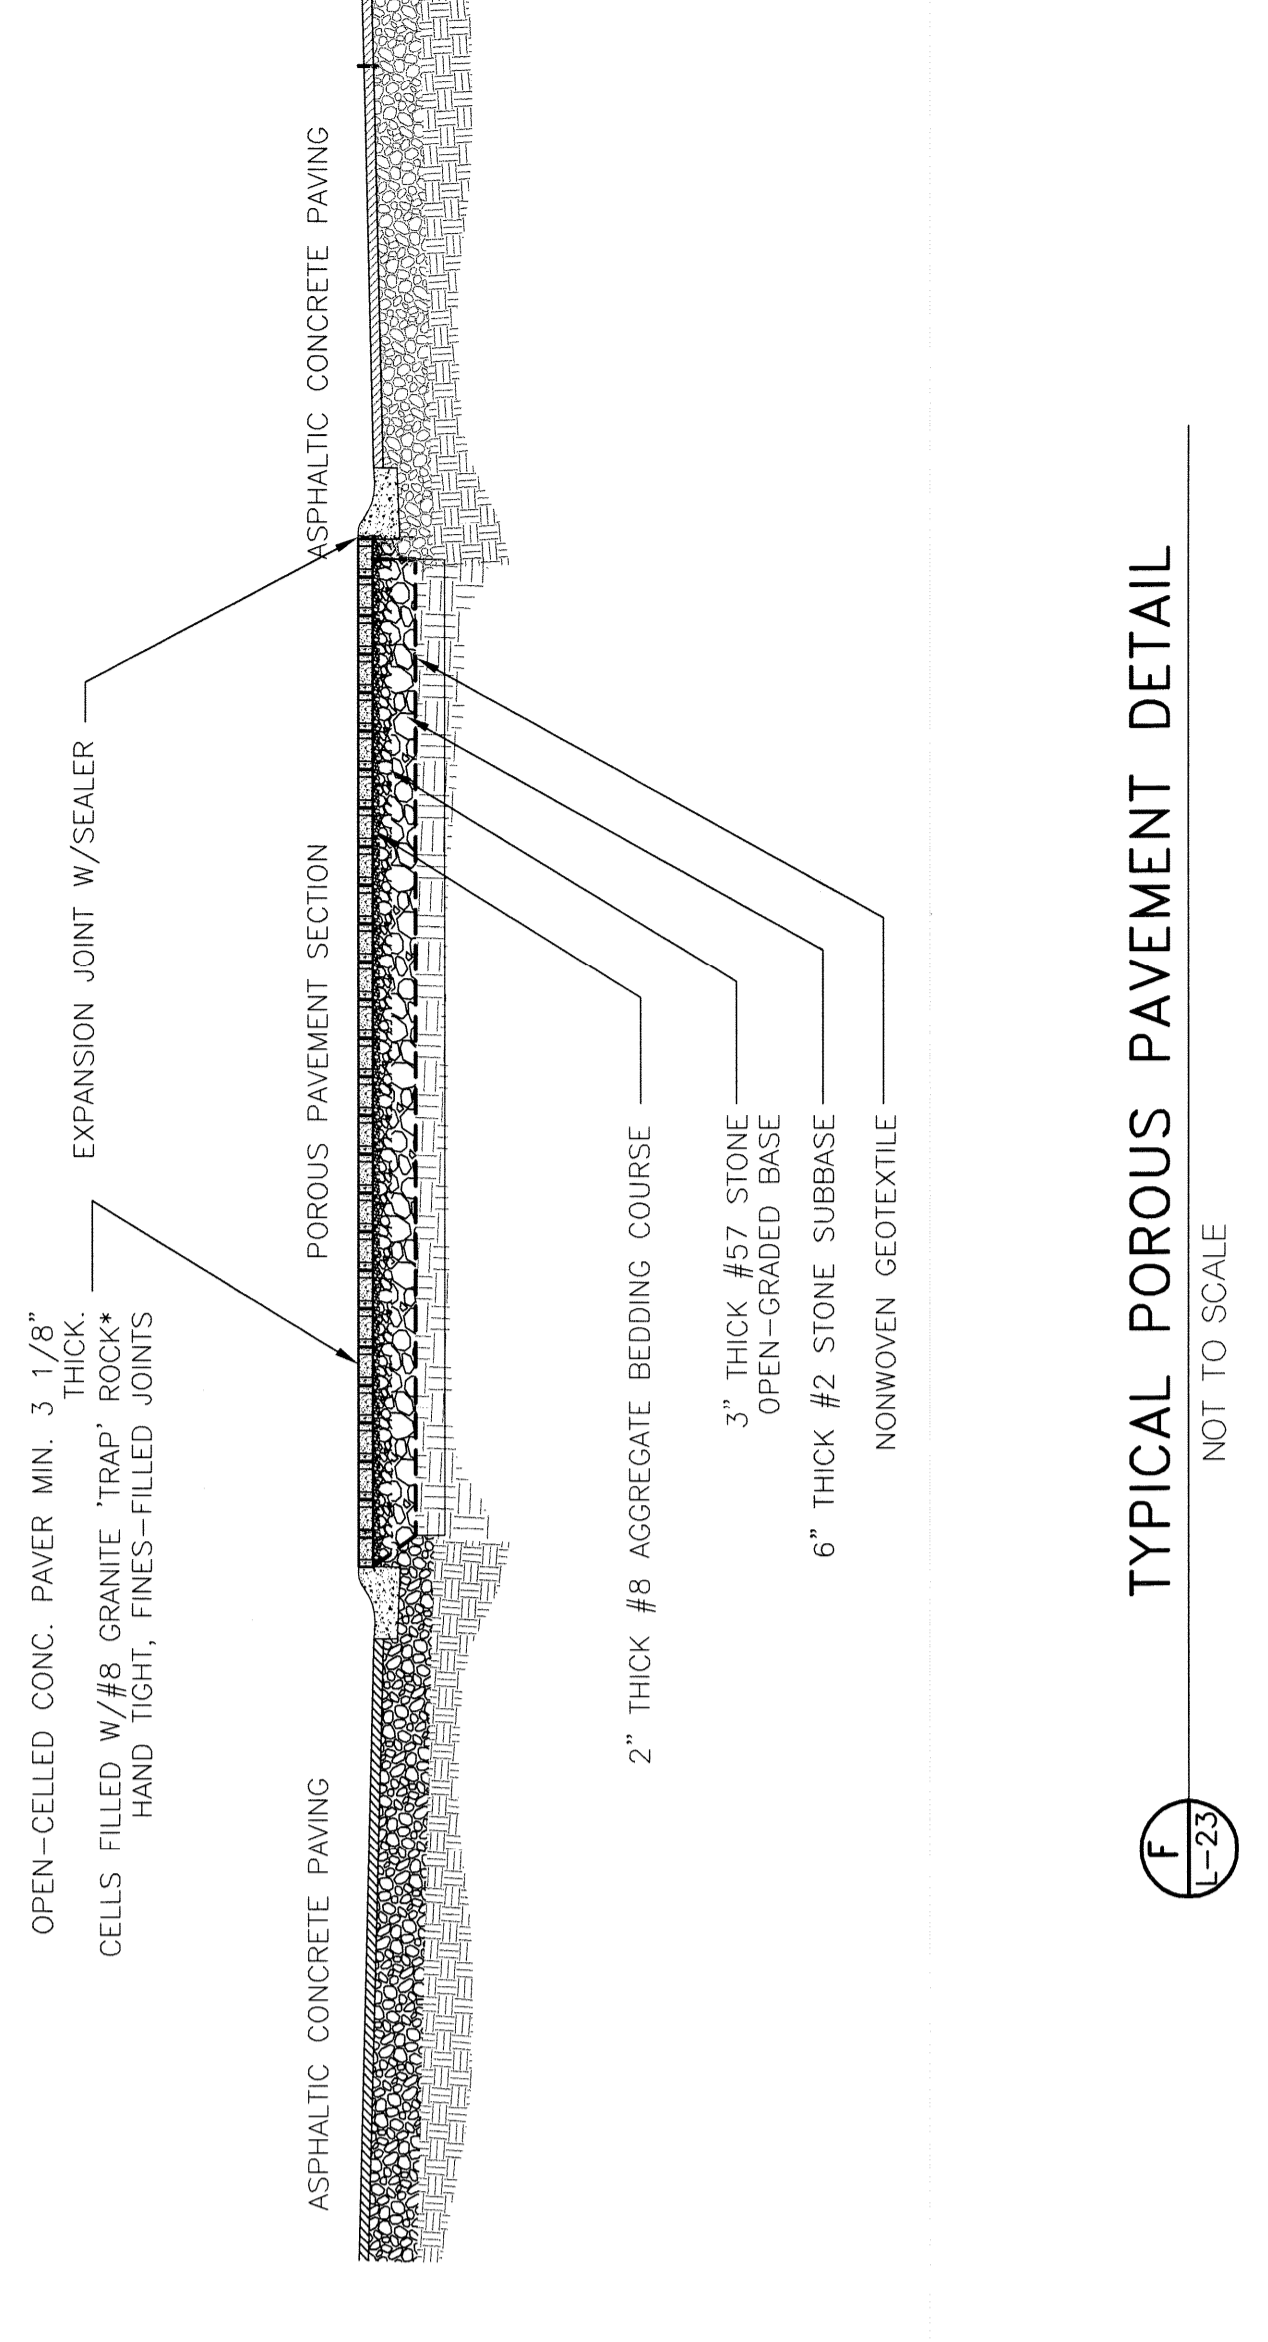

TYPICAL POROUS PAVEMENT DETAIL
NOT TO SCALE

Project Title
GRAVESITE EXPANSION PROJECT
FORT SMITH NATIONAL CEMETERY

Project No.
847-CM3-016

Project Date
DATE: 02/20/20
SCALE: 1/4" = 1'-0"
DRAWN BY: RAZ
CHECKED BY: TS
DATE: 02/20/20

Drawing Title
WALL & FENCE
DETAILS

Project Location
FORT SMITH, ARKANSAS

Checked
CAP

Drawn
GKC

Drawing No.
L-23

Date
Dwg. 31 of 42

NATIONAL CEMETERY ADMINISTRATION

Project Title
SOUTH D STREET GATE DETAIL

Project Location
FORT SMITH, ARKANSAS

Checked
CAP

Drawn
GKC

Drawing No.
L-23

Date
Dwg. 31 of 42

Project Title
GRAVESITE EXPANSION PROJECT
FORT SMITH NATIONAL CEMETERY

Project No.
847-CM3-016

Project Date
DATE: 02/20/20
SCALE: 1/4" = 1'-0"
DRAWN BY: RAZ
CHECKED BY: TS
DATE: 02/20/20

MACTEC
ENGINEERING AND CONSULTING, INC.
12200 WINN CIRCLE, SUITE 100
FORT SMITH, ARKANSAS 72204
TEL: (479) 421-3400 FAX: (479) 421-3456

Project Title
SOUTH D STREET GATE DETAIL

Project Location
FORT SMITH, ARKANSAS

Checked
CAP

Drawn
GKC

Drawing No.
L-23

Date
Dwg. 31 of 42

Project Title
GRAVESITE EXPANSION PROJECT
FORT SMITH NATIONAL CEMETERY

Project No.
847-CM3-016

Project Date
DATE: 02/20/20
SCALE: 1/4" = 1'-0"
DRAWN BY: RAZ
CHECKED BY: TS
DATE: 02/20/20