
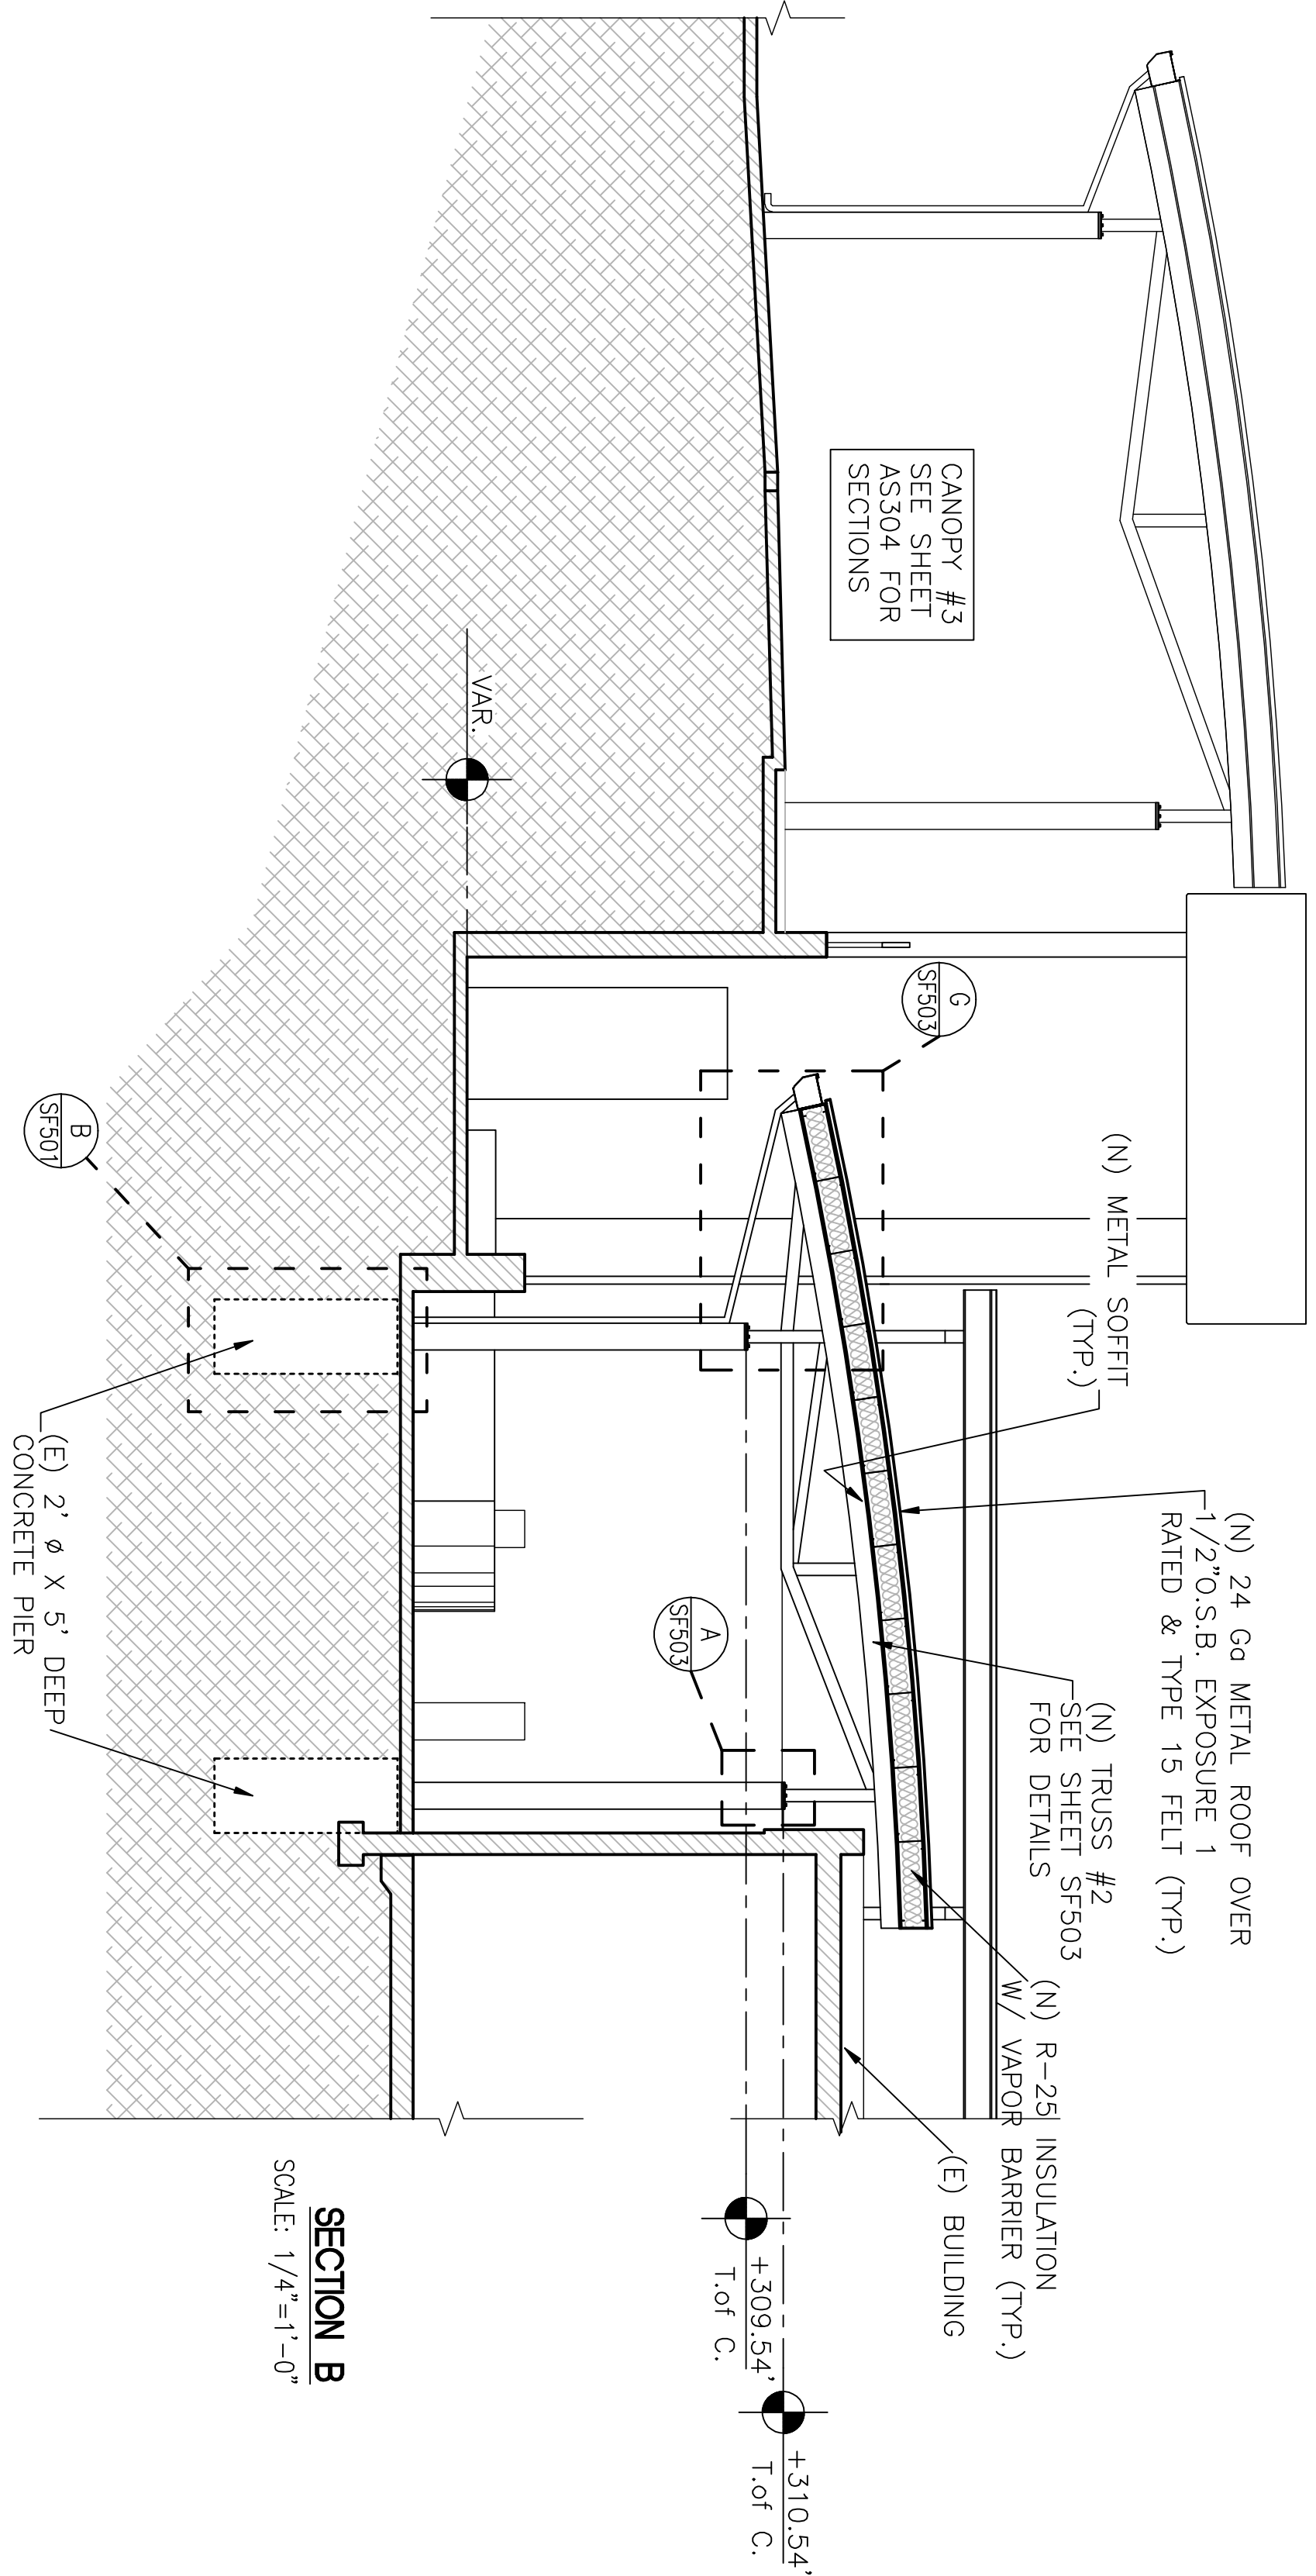


\*REFER SHEETS SF502 & SF503 FOR ADDITIONAL INFORMATION

ELEVATIONS NOTES:

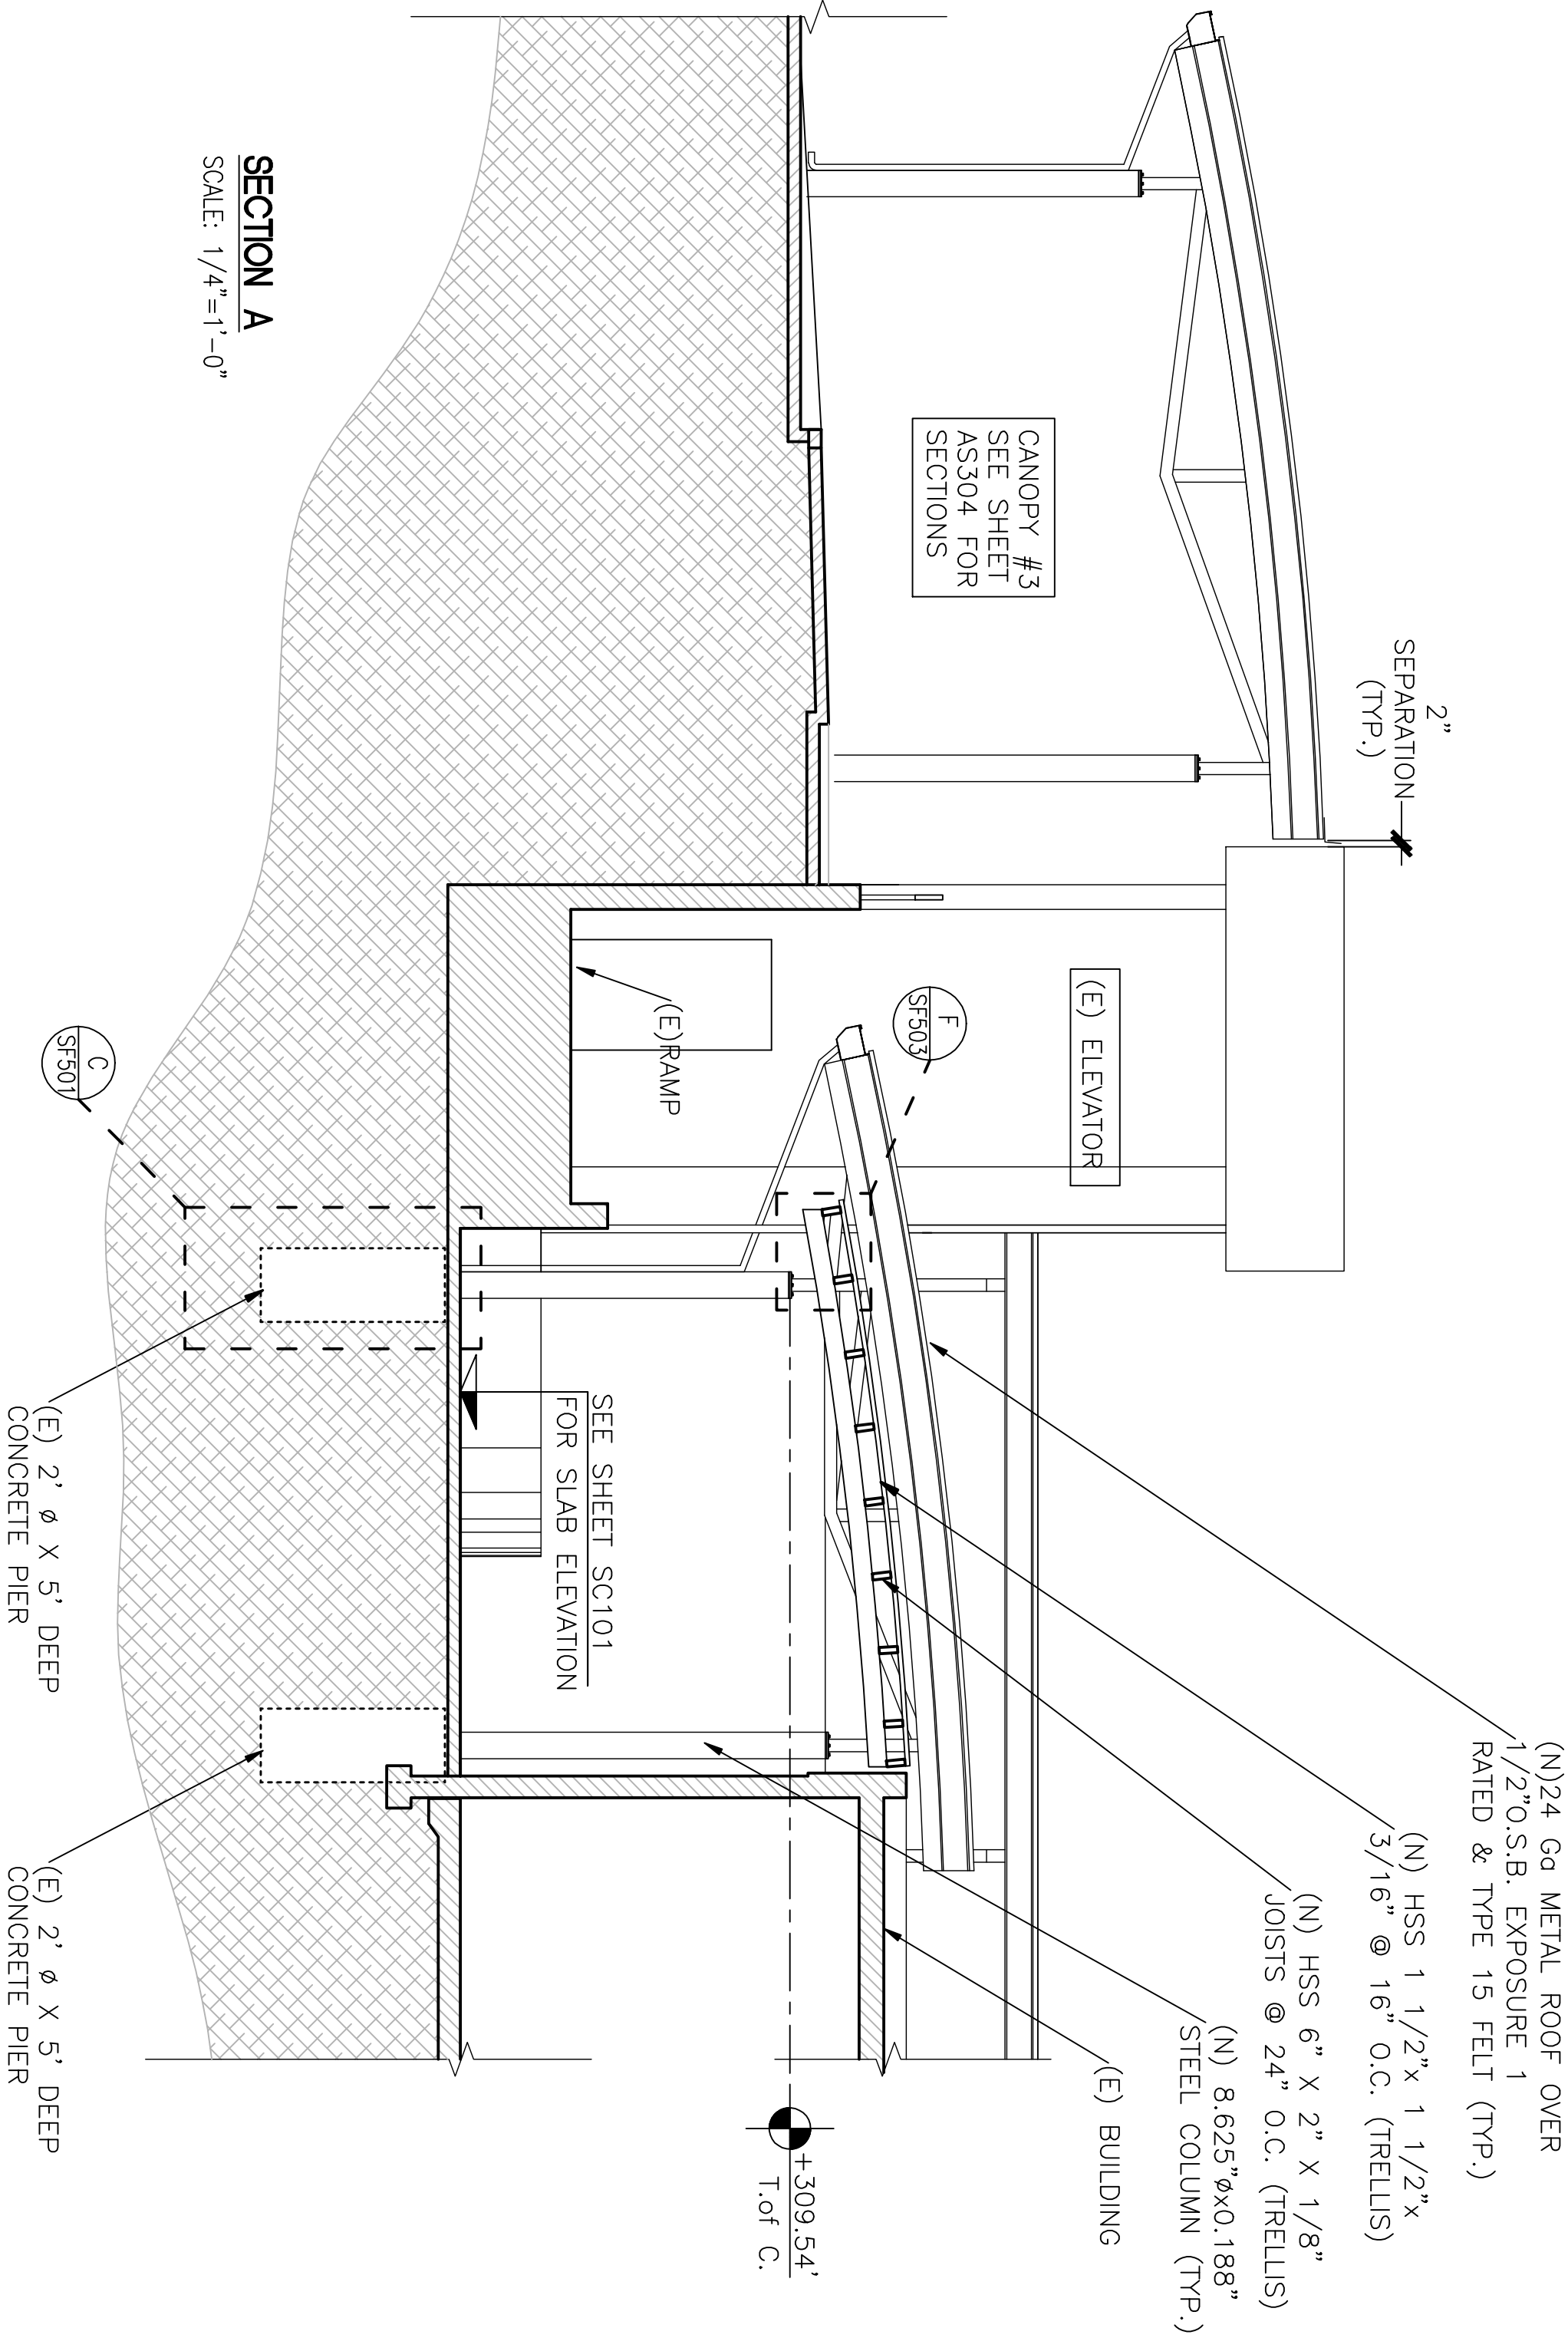


100% SUBMITTAL - FOR CONSTRUCTION

ABBREVIATIONS: O.H. = OVERHANG  
T.O.F. C. = TOP OF COLUMN

CONSULTANTS:

ARCHITECT/ENGINEERS:

PAULI ENGINEERING, INC.  
944 N. VAN NESS AVE., FRESNO, CA 93728  
PH: (559)237-4408 - FAX: (559)237-4404  
E-MAIL: pauliengineering@csccolocal.net  
www.pauliengineering.com

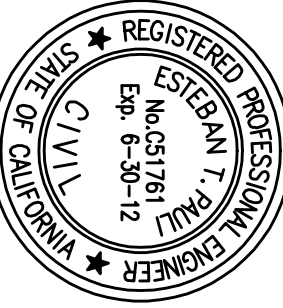

Drawing Title

ER CANOPIES - FRONT ELEVATION  
AND SECTIONS A & B

Project Title

CANOPIES AT ER ENTRANCE AREA  
AND FLAT WORK IMPROVEMENTS

Project Number

570-11-123

Building Number

Building 1

Drawing Number

AS301

Office of

Construction

and Facilities

Management

Department of

Virginia Affairs

Approved Project Director

Location  
2615 E. Clinton Ave, Fresno, CA

Date

05-07-2012

Checked

Drawn

Dwg.

of --