


ROOF PLAN
SCALE: 3/8"=1'-0"

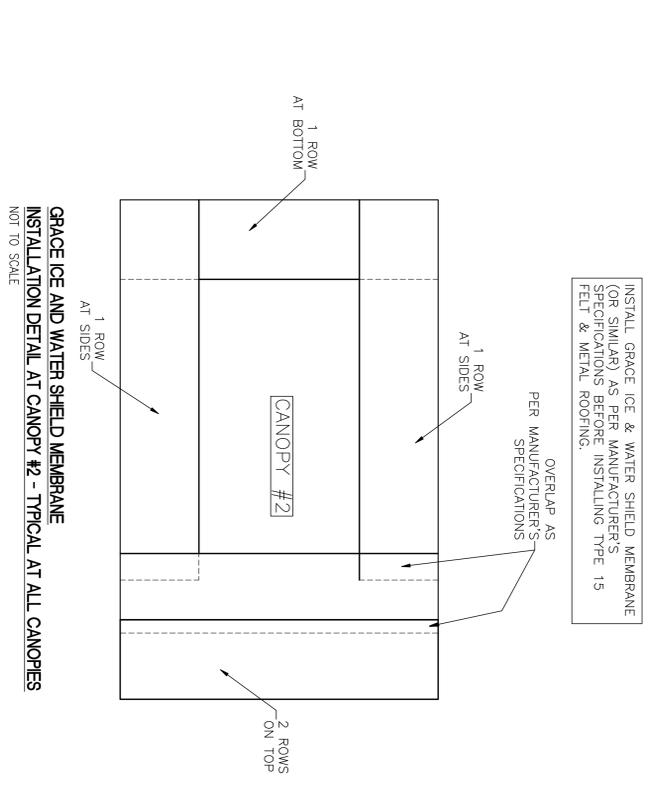

- CANOPIE COLOR:
- 1) METAL ROOFING: REGAL BLUE TO MATCH EXACTLY COLOR OF CANOPY AT HOSPITAL MAIN ENTRANCE
 - 2) SOFFIT COLOR: STONE WHITE TO MATCH EXACTLY COLOR OF CANOPY AT HOSPITAL MAIN ENTRANCE
 - 3) GUTTERS, DOWNSPOUTS, TRIMS, COLUMNS, BEAMS: SAND STONE TO MATCH EXACTLY COLOR OF CANOPY AT HOSPITAL MAIN ENTRANCE

NOTE: CONTRACTOR TO PROVIDE AT LEAST 10 YEARS ROOFING WATER TIGHT WARRANTY AS PER CONTRACT SPECIFICATIONS

SOFFIT PANEL TYPICAL PROFILE

24 Ga BERRIDGE ZEE PANEL INSTALLED AS PER MANUFACTURER INSTALLATION AND CONTRACT SPECIFICATIONS

100% SUBMITTAL - FOR CONSTRUCTION

Revision	Date

CONSULTANTS:

ARCHITECT/ENGINEERS:

PAULI ENGINEERING INC.
944 N. VAN NESS AVE., FRESNO, CA 93728
PH: (559)237-4408 - FAX: (559)237-4404
E-MAIL: pauliengineering@csccal.net
www.pauliengineering.com



ATRium CANOPIES ROOF PLAN

Approved Project Director

Project Title
BUILDING 1 - CANOPIES AT ATRIUM WITH FLAT WORK IMPROVEMENT

Location
265 E. Clinton Ave, Fresno, CA

Date
05-07-2012

Project Number
570-11-123

Building Number
Building 1

Drawing Number
AS111

Dwg. of --



VA FORM 08-4231