



INSTALL GRACE ICE & WATER SHIELD MEMBRANE (OR SIMILAR) AS PER MANUFACTURER'S SPECIFICATIONS BEFORE INSTALLING TYPE 15 FELT & METAL ROOFING.

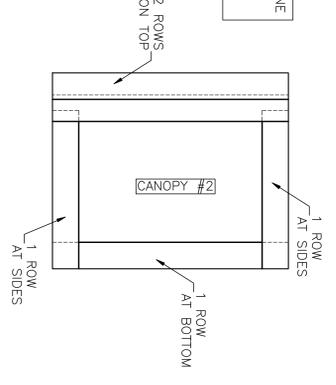

**GRACE ICE AND WATER SHIELD MEMBRANE INSTALLATION DETAIL CANOPIES #1 AND #2**  
SCALE: 1/8"=1'-0"

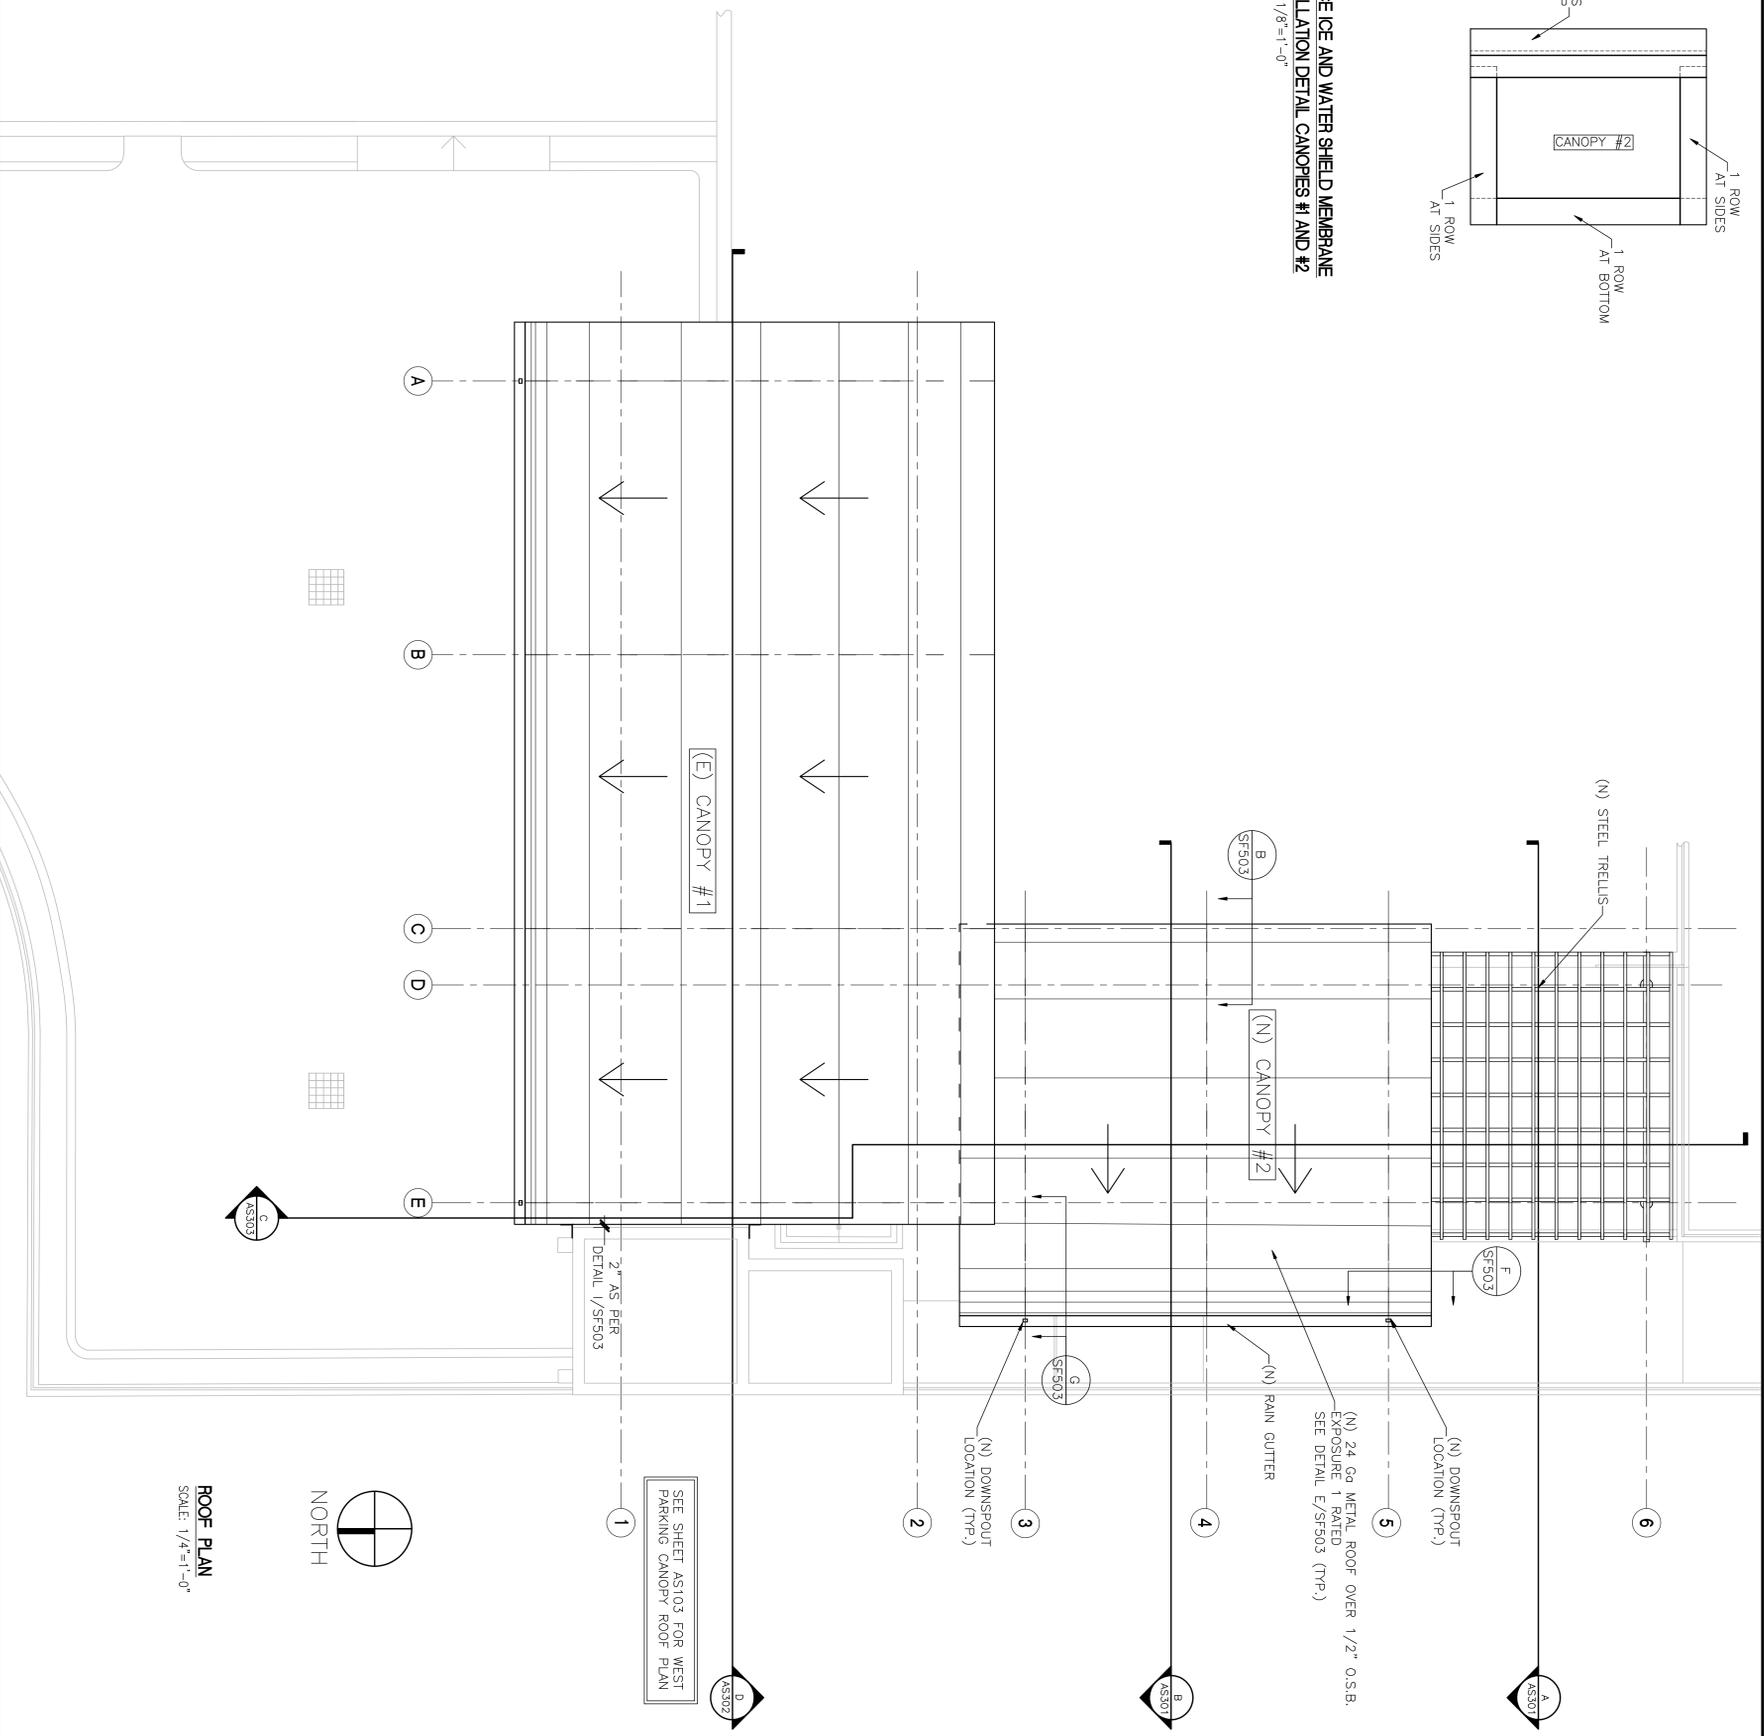


- CANOPIES COLOR: (SEE CONTRACT SPECIFICATIONS, SECTION 09.90.00):
- 1) METAL ROOFING: REGAL BLUE TO MATCH EXACTLY COLOR OF THE CANOPY AT HOSPITAL MAIN ENTRANCE
  - 2) SOFFIT COLOR: STONE WHITE TO MATCH EXACTLY COLOR OF THE CANOPY AT HOSPITAL MAIN ENTRANCE
  - 3) GUTTERS, DOWNSPOUTS, TRIMS, COLUMNS, TRUSSES, TRELLIS, FIRE SPRINKLER PIPE COVERS: SAND STONE TO MATCH EXACTLY COLOR OF THE CANOPY AT HOSPITAL MAIN ENTRANCE. TRELLIS PAINT SHALL BE APPROVED FOR EXTERIOR EXPOSURE USE.


NOTE: CONTRACTOR TO PROVIDE AT LEAST 10 YEARS ROOFING WATER TIGHT WARRANTY AS PER CONTRACT SPECIFICATIONS

REFERENCES:

ROOF SLOPE

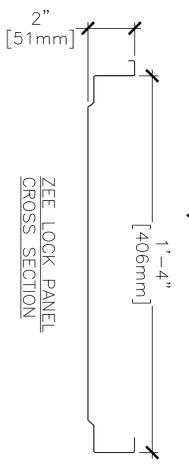

**ZEE LOCK PANEL CROSS SECTION**  
24 GA BERRIDGE ZEE PANEL (OR SIMILAR) METAL SOFFIT TO BE CURVED ON SITE TO MATCH ROOF CURVATURE WITH APPROPRIATE EQUIPMENT TO AVOID OIL CANNING (TYP.)

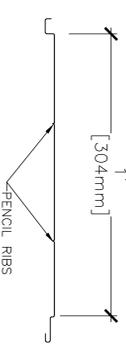

**SOFFIT PANEL TYPICAL PROFILE**

- NOTES:
- 24 GA BERRIDGE VEE PANEL INSTALLED AS PER MANUFACTURER INSTALLATION AND CONTRACT SPECIFICATIONS
  - ALL ROLLED ROOF COMPONENTS, INCLUDING BUT NOT LIMITED TO METAL ROOF, METAL SOFFIT, PIPING, ETC SHALL BE PRE-ROLLED AT THE SHOP IN CONFORMANCE WITH THE ROOF RADIIUSERS AS SHOWN ON PLANS. NO "BY HAND FIELD BENDING" OR ANY OTHER SUBSTANDARD TECHNIQUES ARE ACCEPTABLE

**ROOF PLAN**  
SCALE: 1/4"=1'-0"



SEE SHEET AS103 FOR WEST PARKING CANOPY ROOF PLAN

2" AS PER DETAIL V/SF503

Revision	Date

**CONSULTANTS:**

**ARCHITECTS/ENGINEERS:**

**PAULI ENGINEERING INC.**  
944 N. VAN NESS AVE., FRESNO, CA 93728  
PH: (559)237-4408 - FAX: (559)237-4404  
E-MAIL: pauliengineering@csccal.net  
www.pauliengineering.com



**ER CANOPIES ROOF PLAN**  
Approved Project Director

**Project Title**  
CANOPIES AT ER ENTRANCE AREA AND FLAT WORK IMPROVEMENTS  
Location  
2615 E. Clinton Ave, Fresno, CA  
Date  
05-07-2012  
Checked  
Drawn

**Project Number**  
570-11-123  
**Building Number**  
Building 1  
**Drawing Number**  
AS102  
Dwg. of --



**100% SUBMITTAL - FOR CONSTRUCTION**