



SITE PLAN
SCALE: 1" = 20'-0"

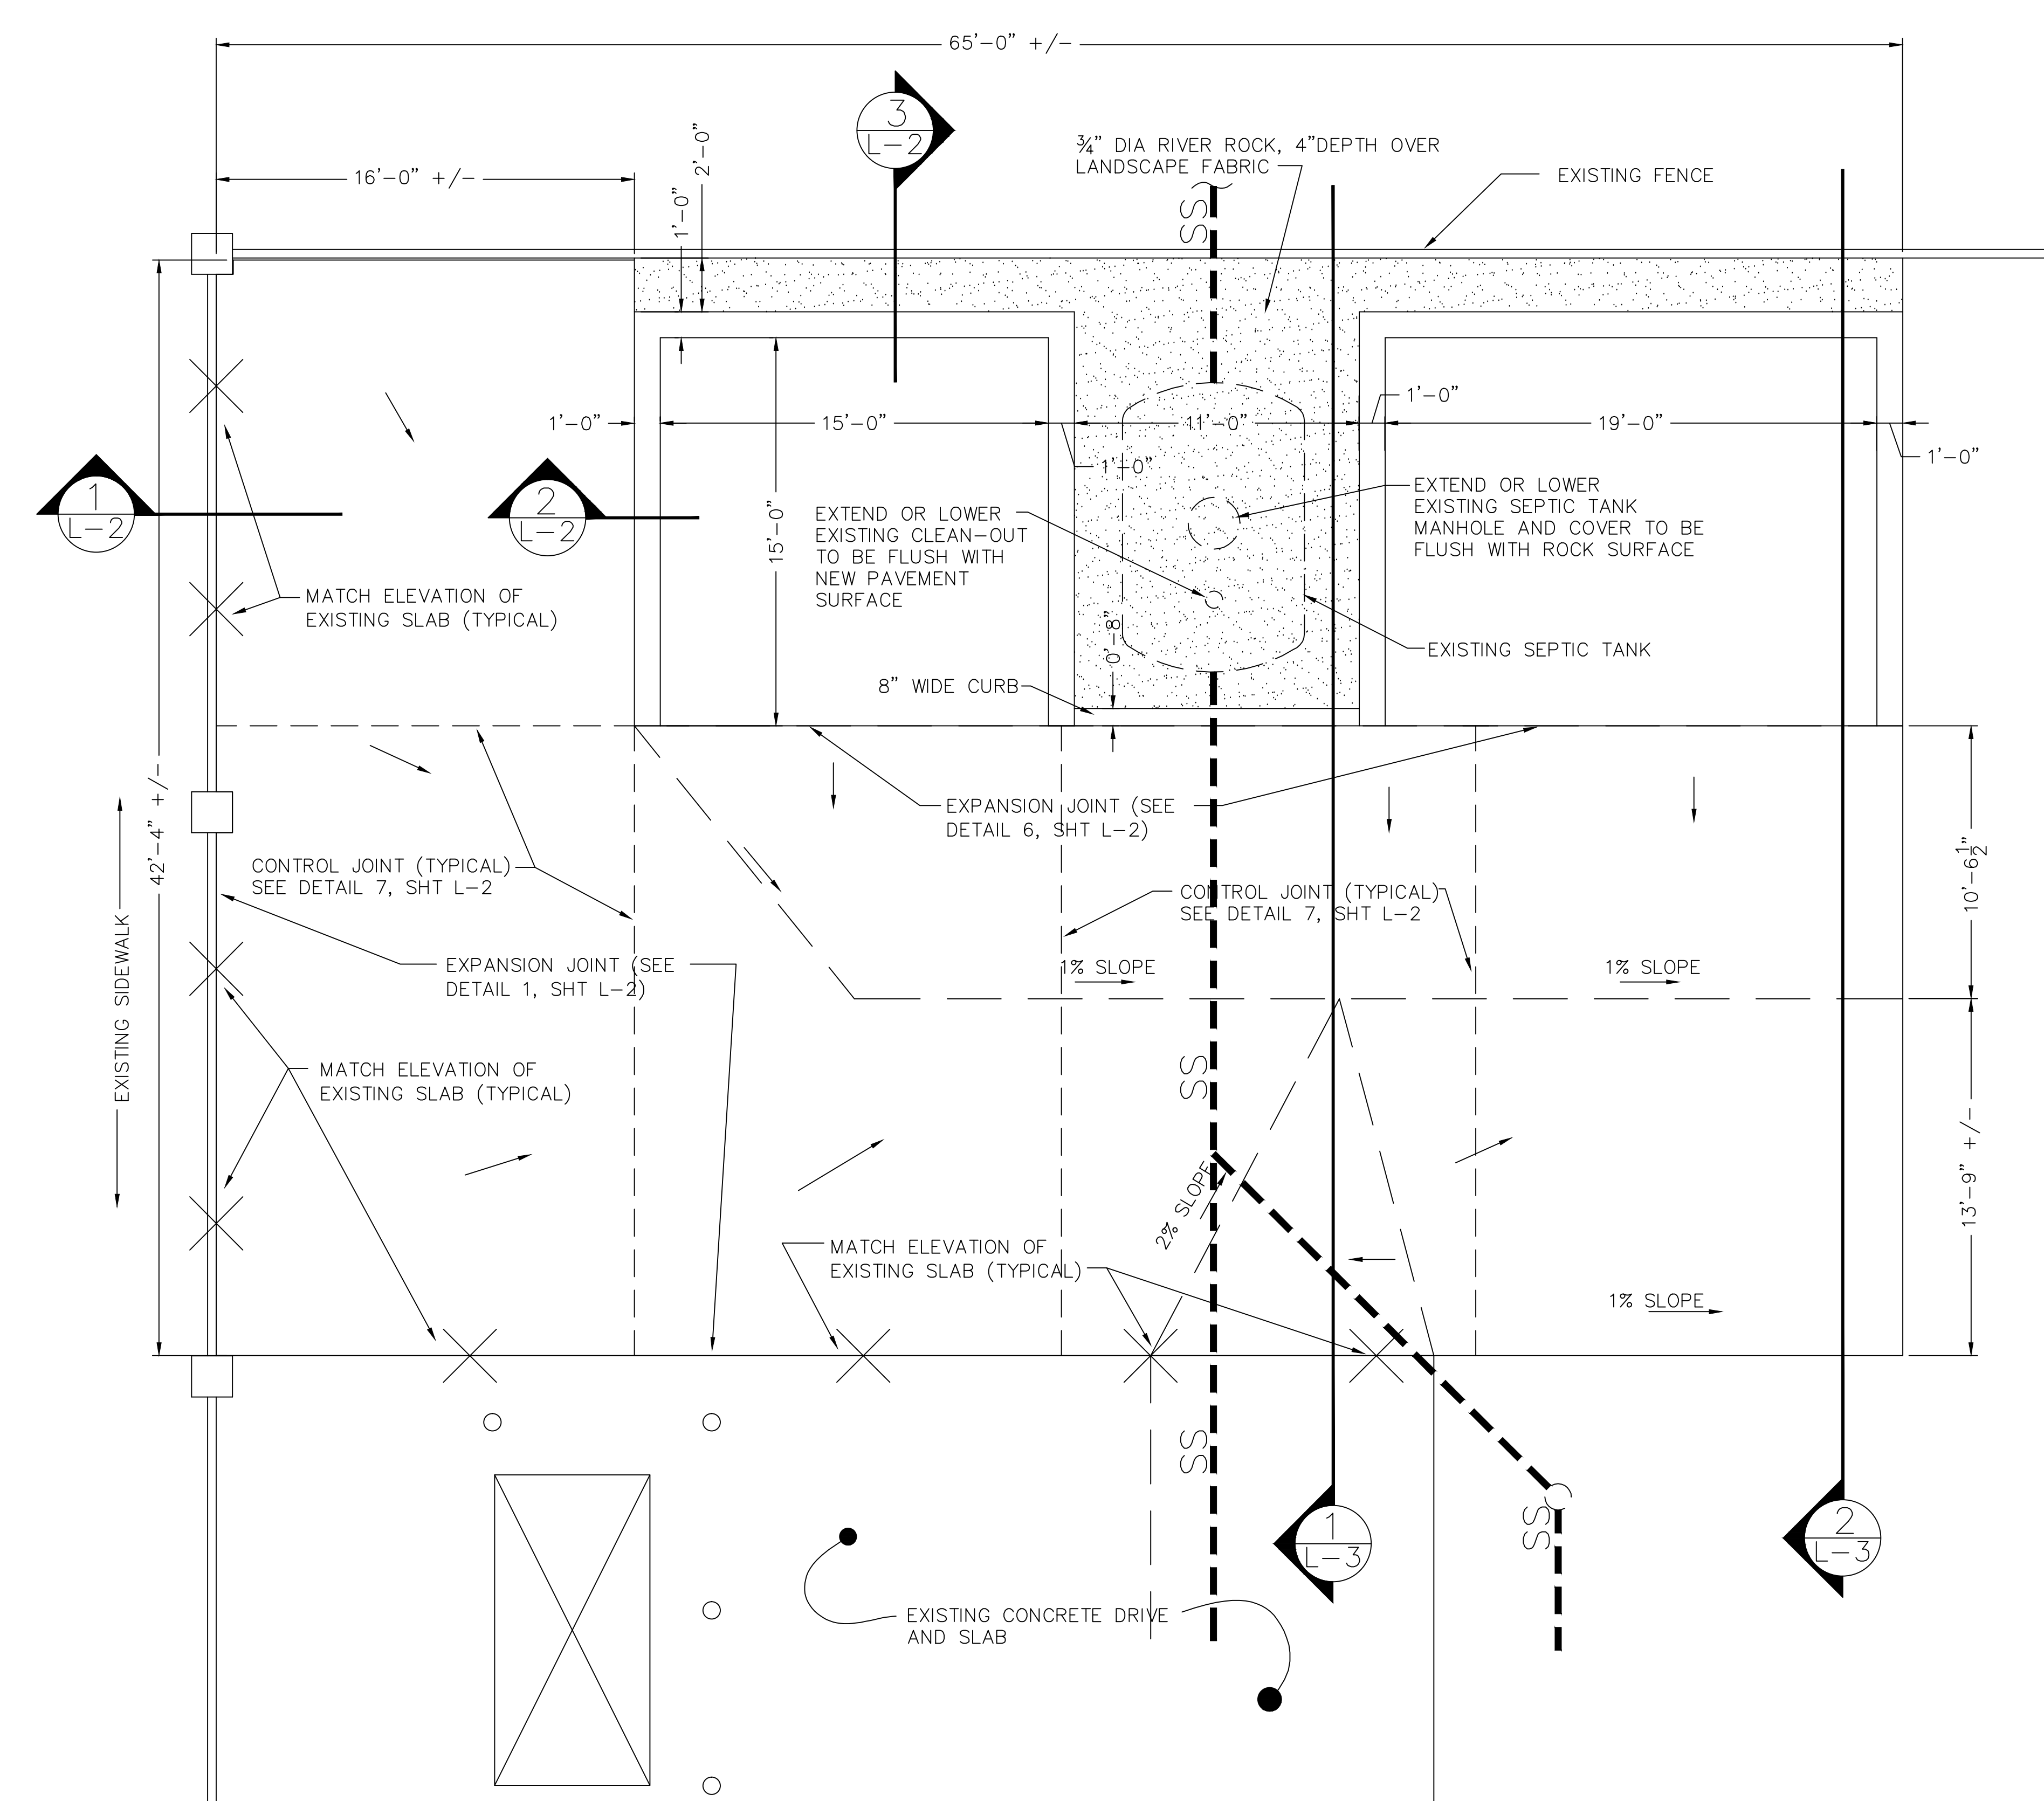

CONCRETE IMPROVEMENTS PLAN
SCALE: 1/4" = 1'-0"

FINAL FOR CONSTRUCTION
REVISED
APRIL 21, 2010

| | | | | | | | | | | | | | | | | | |
|----------------------|--|-----------------|--|---|--|--|--|---|--|---|--|---------------------------------------|--|---------------------------------|--|---|--|
| | | | | <div>one inch = one hundred feet</div> <div><div><div></div><div></div><div></div><div></div><div></div><div></div><div></div><div></div><div></div><div></div></div><div><div>0</div><div>10</div><div>100</div><div>200</div></div></div> | | <div></div> <div>NATIONAL CEMETERY ADMINISTRATION</div> | | <div>Drawing Title</div> <div>COVER SHEET & SHEET INDEX</div> | | <div>Project Title</div> <div>CONSTRUCT CONCRETE PAD</div> | | <div>Date</div> <div>04/21/2010</div> | | | | | |
| | | | | | | | | <div>Approved: Division Chief</div> | | <div>Building Number</div> <div>----</div> | | <div>Checked</div> | | <div>Drawn</div> <div>TDK</div> | | <div>Project No.</div> <div>ARRA117</div> | |
| | | | | | | | | <div>Approved: Service Director</div> | | <div>Location</div> <div>FORT McPHERSON NATIONAL CEMETERY</div> | | | | | | <div>DRAWING NO.</div> <div>L-1</div> | |
| <div>Revisions</div> | | <div>Date</div> | | | | | | | | | | | | | | <div>Dwg. 2 Of 4</div> | |