




A  
B  
C  
D  
E  
F

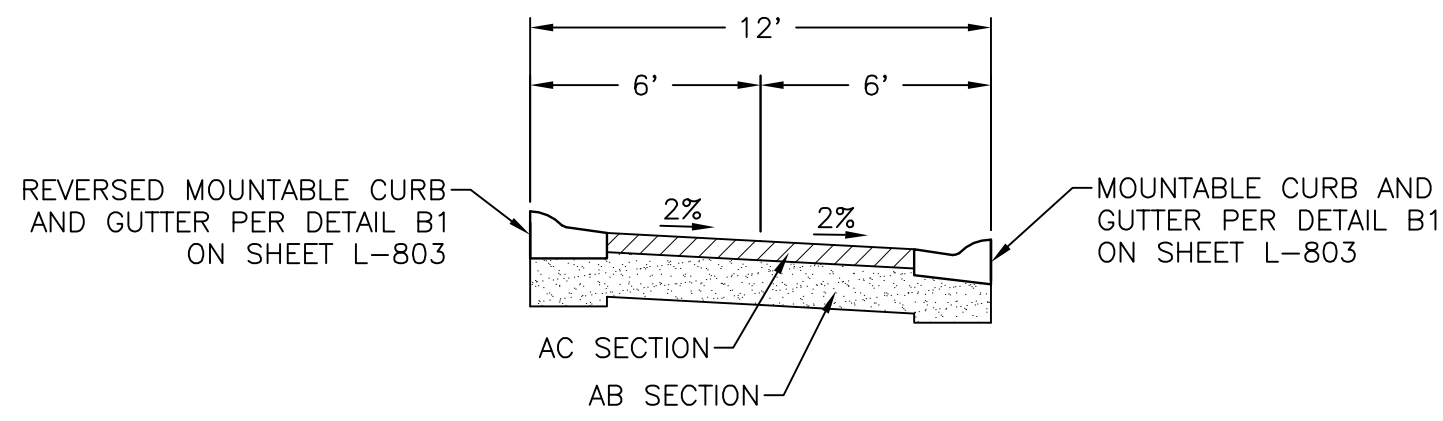


**A1** ROADWAY SECTION  
NOT TO SCALE

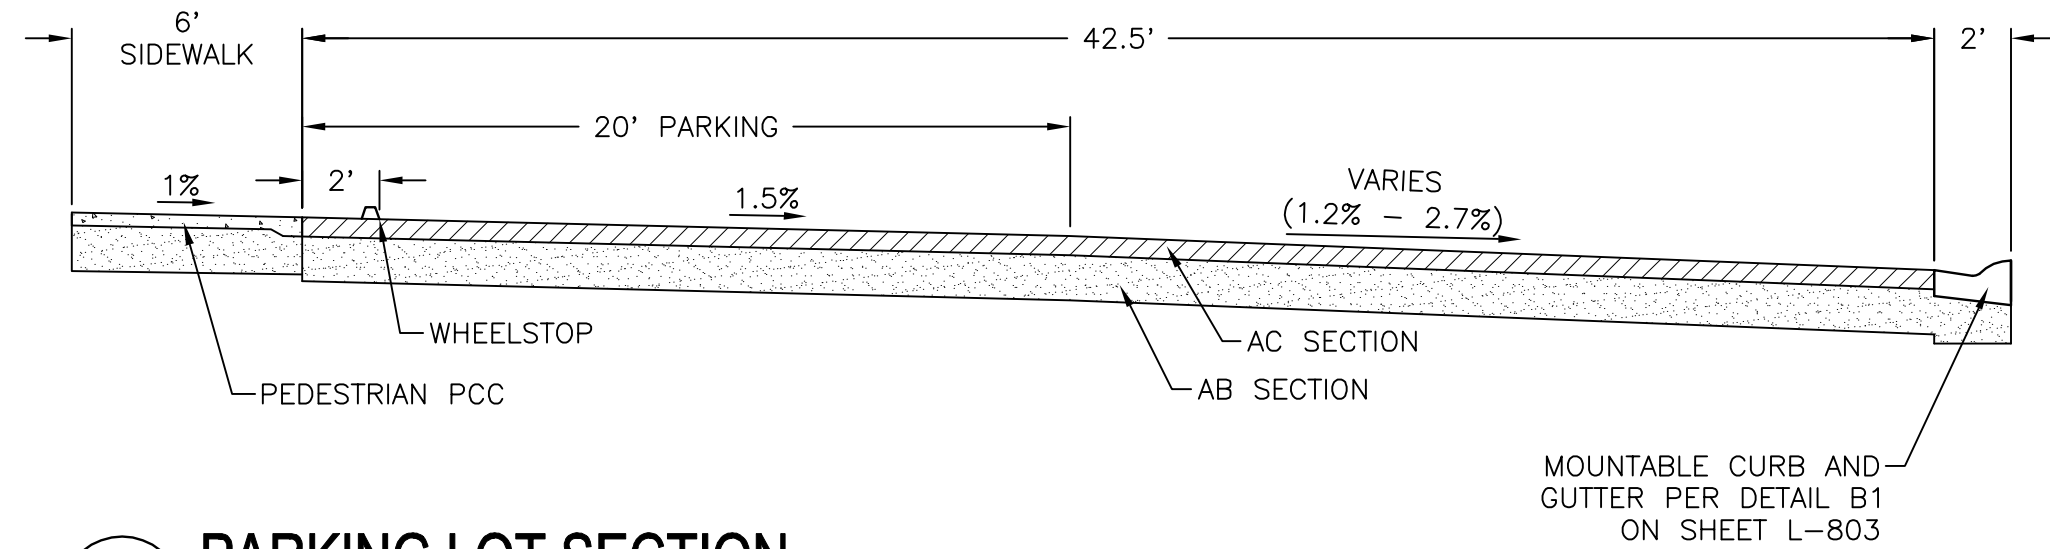


**B1** PARKING LOT SECTION  
NOT TO SCALE

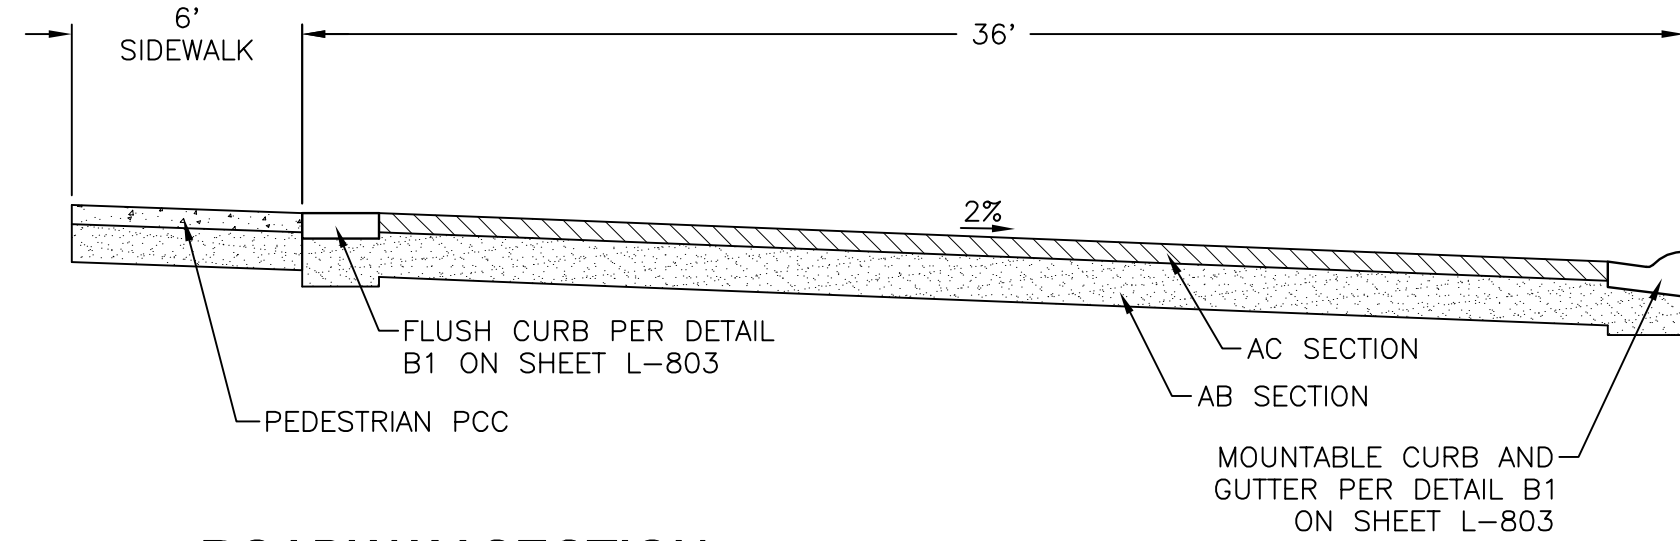


**C1** ROADWAY SECTION  
NOT TO SCALE

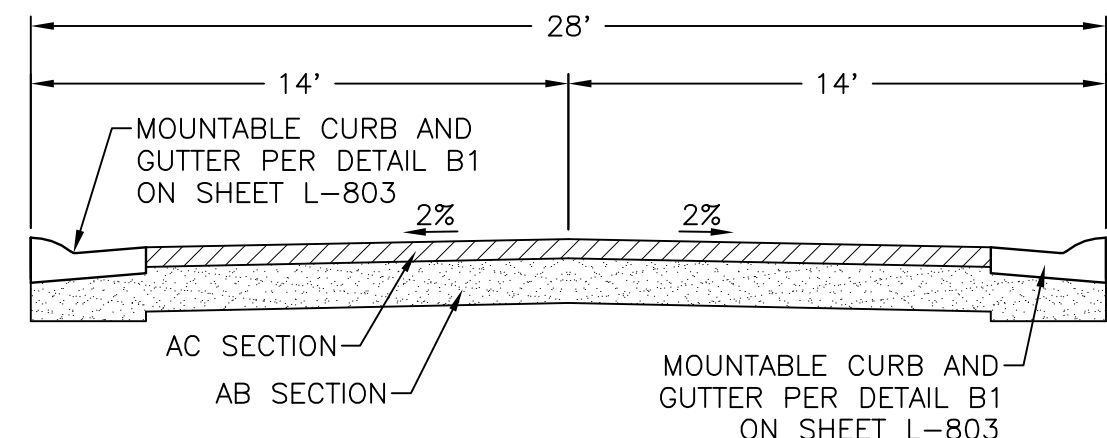


**D1** ROADWAY SECTION  
NOT TO SCALE

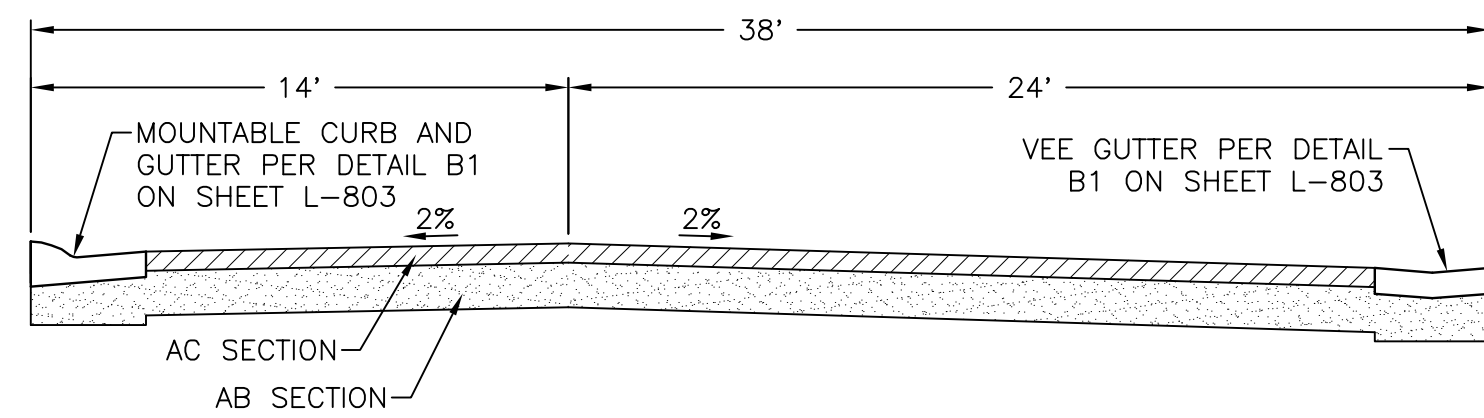


**E1** ROADWAY SECTION  
NOT TO SCALE

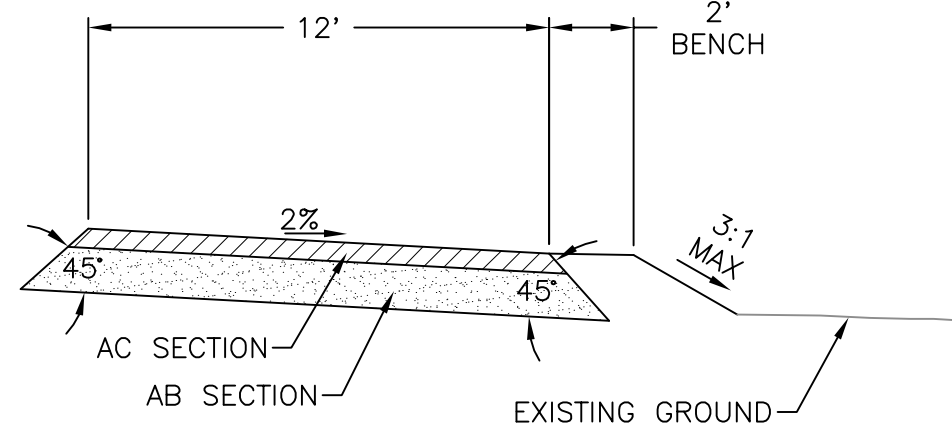


**A5** ROADWAY SECTION  
NOT TO SCALE

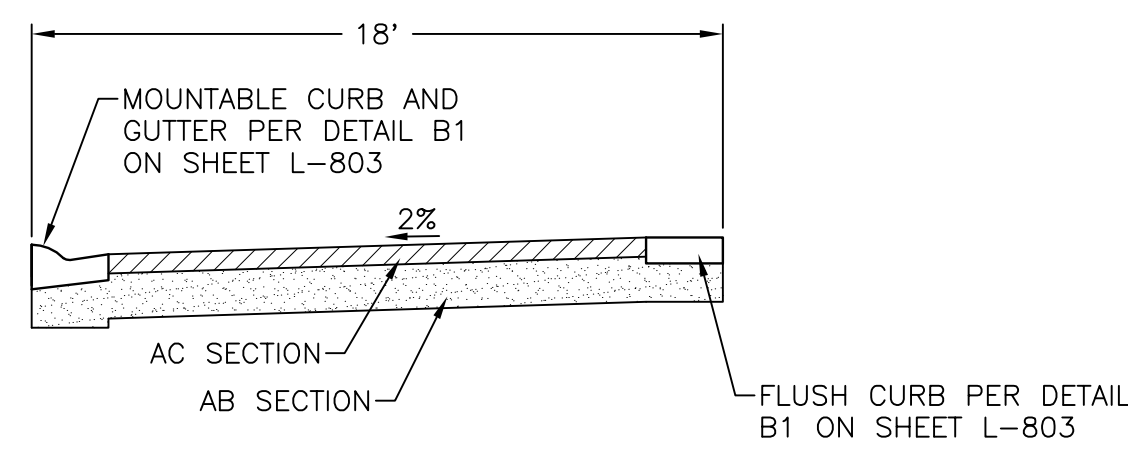

**B5** ROADWAY SECTION (ADD-ALTERNATE #3)  
NOT TO SCALE

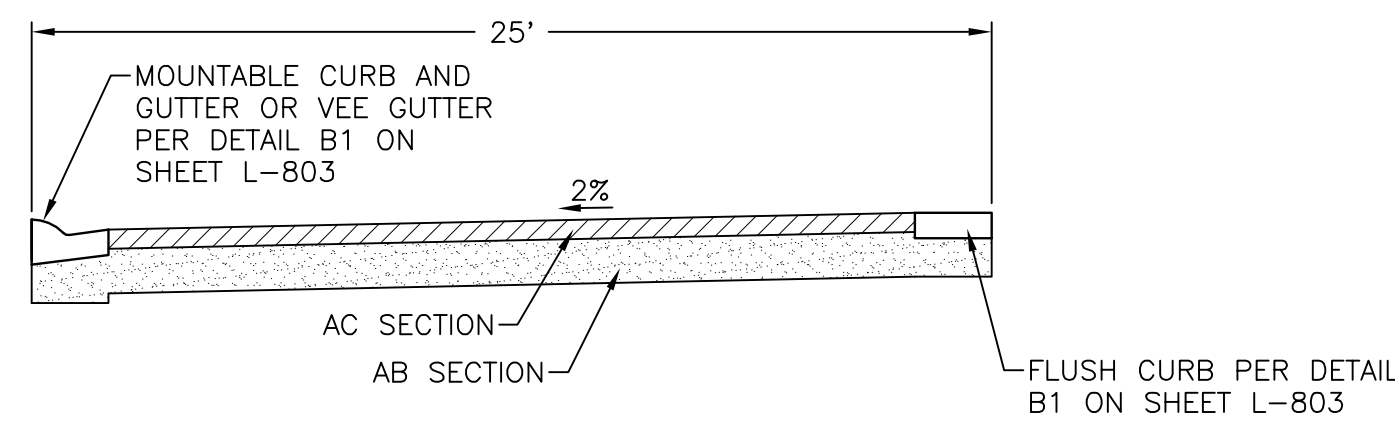


**C5** ROADWAY SECTION (ADD-ALTERNATE #3)  
NOT TO SCALE

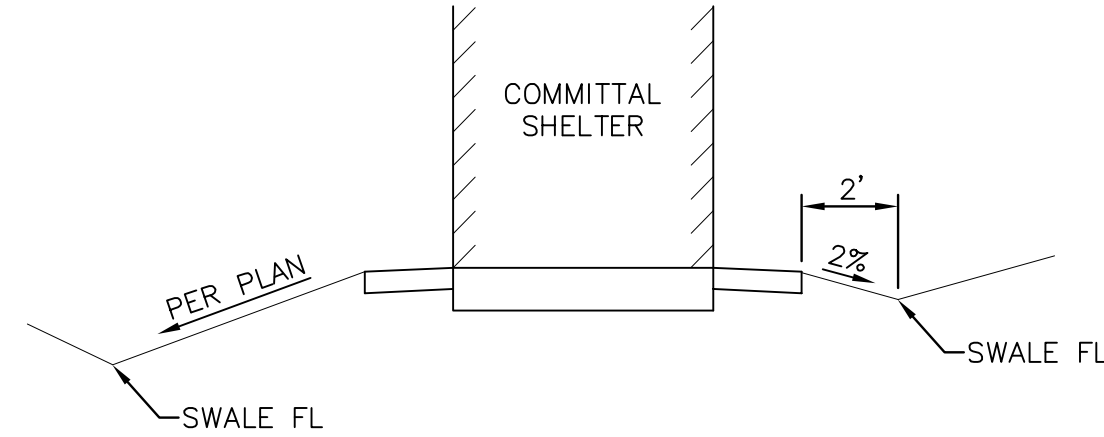


**D5** COMMITTAL SHELTER GRADING  
NOT TO SCALE

	AC	PCC	AB
ROADWAY	5"	—	10"
PARKING LOT	5"	—	10"
VEHICULAR PCC	—	6"	6"
PEDESTRIAN PCC	—	4"	6"


**A8** PAVING SCHEDULE  
NOT TO SCALE

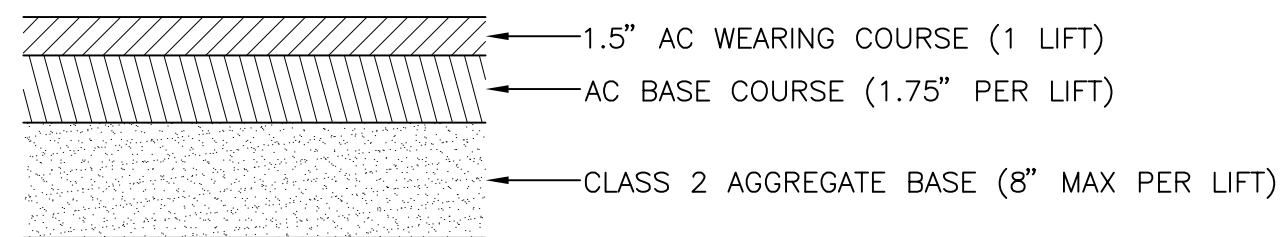


**B8** AC PAVING  
NOT TO SCALE

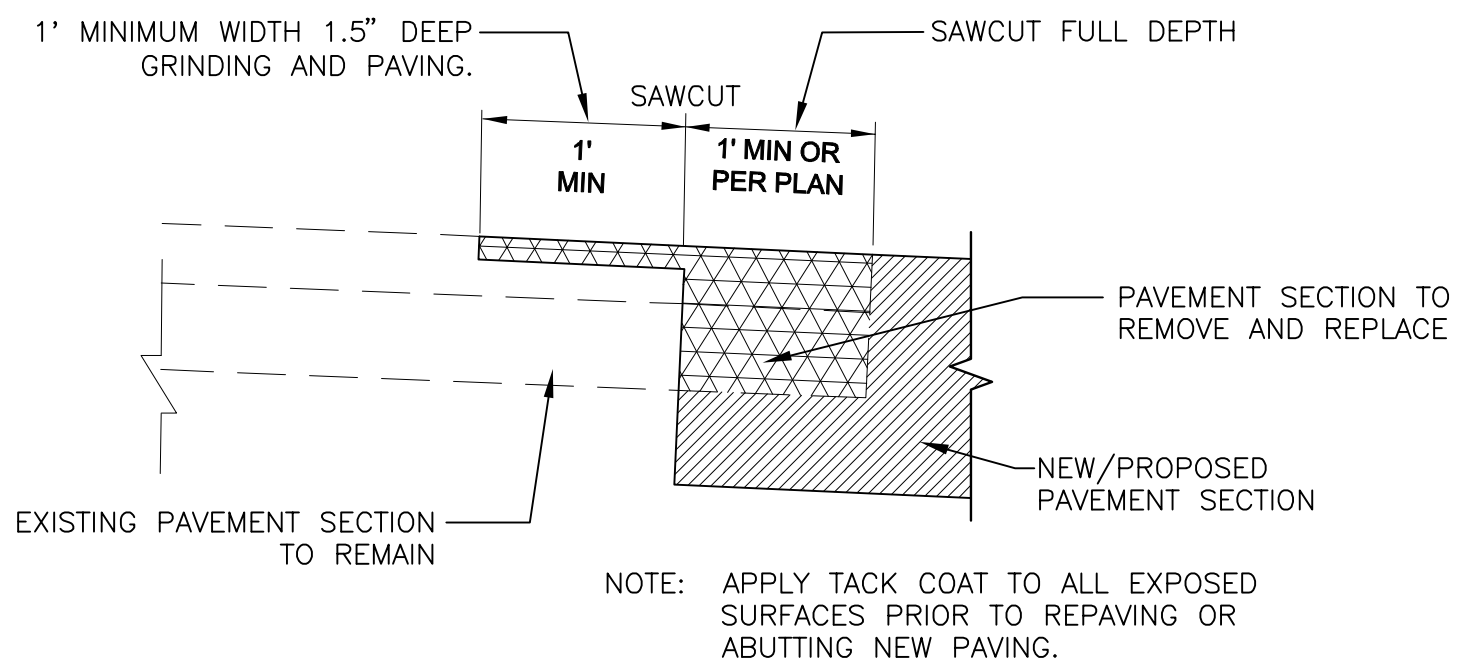

**C8** SAWCUT  
NOT TO SCALE

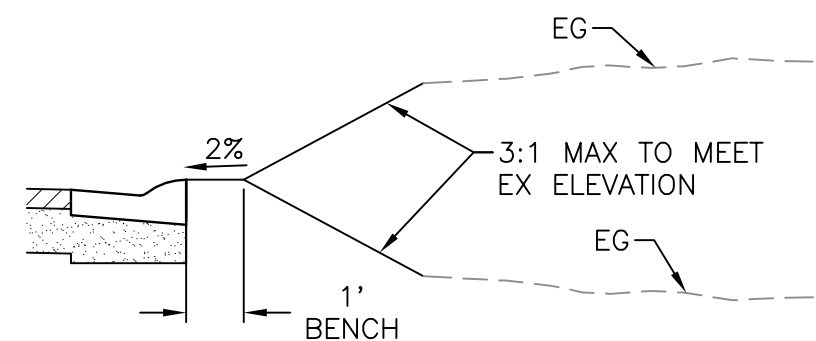

**D8** SECTION - GRADING AT ROADSIDE  
NOT TO SCALE

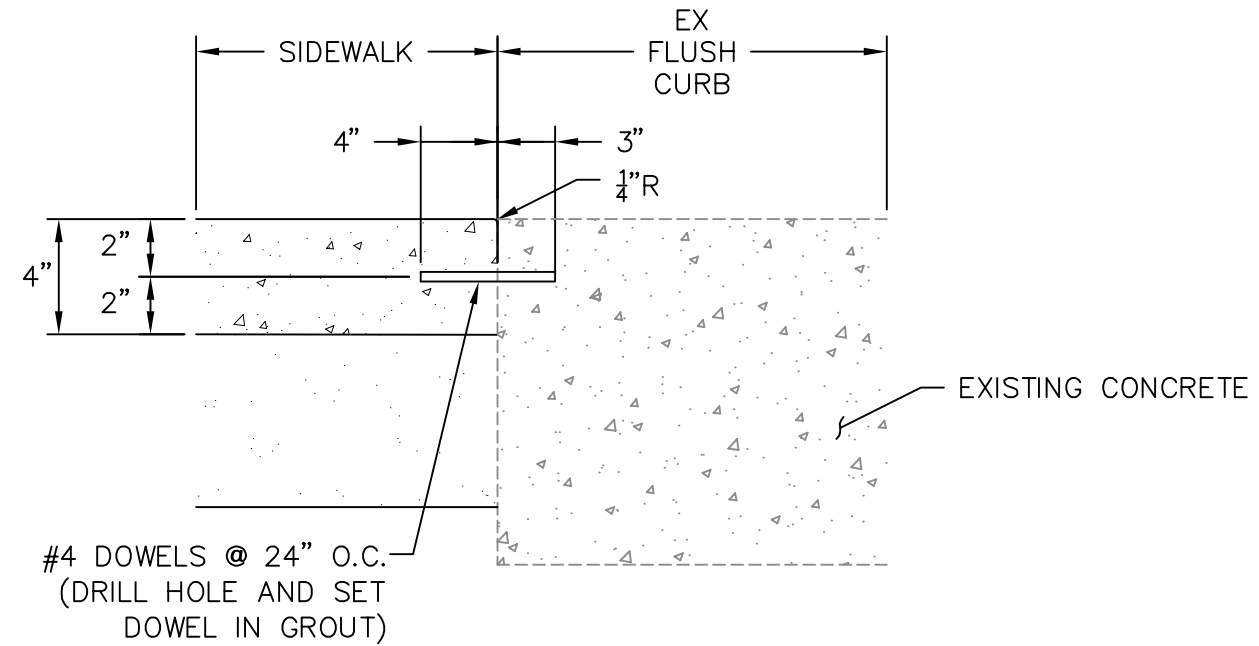


**E8** DOWEL CONNECTION TO EXISTING CURB  
NOT TO SCALE

CONSTRUCTION DOCUMENTS

A  
B  
C  
D  
E  
F

P:\Projects\WUXU0039\CD\Drawings\WUXU0039\_L-500\_Grading Plan.dwg 3-21-12 11:01:59 AM Greenes

Revisions	Date

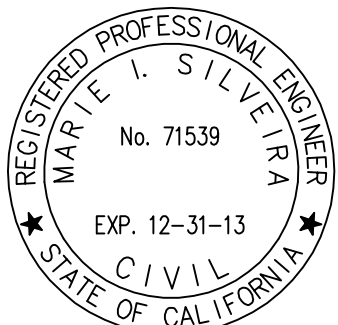

**Carter Burgess**  
A Wholly Owned Subsidiary of Jacobs  
Consultants in Architecture, Engineering,  
Planning, and the Environment  
Sacramento Office  
180 Promenade Circle, Suite 300  
Sacramento, California 95834  
(916) 929-3323 Fax (916) 929-1772

Subconsultant List	
DREYFUSS & BLACKFORD	3540 FOLSOM BOULEVARD, SACRAMENTO, CA 95816 (916) 453-1234
CAPITAL ENGINEERING CONSULTANTS	11020 SUN CENTER DRIVE, RANCHO CORDOVA, CA 95670 (916) 851-3500
ECOM ENGINEERING INC.	1796 TRIBUTE ROAD, SUITE 100 SACRAMENTO, CA (916) 641-5600
BUEHLER & BUEHLER STRUCTURAL ENGINEERS, INC.	600 Q STREET, STE. 200, SACRAMENTO, CA. 95811 (916) 443-0303
W.L. BURLE ENGINEERS, PA	111 S. WALNUT STREET, GREENVILLE, MS 38702 (662) 332-2619
AQUA ENGINEERING, INC.	4803 INNOVATION DRIVE, FORT COLLINS, CO 80525 (970) 229-9668
THE SIERRA WEST GROUP, LLC	2730 GATEWAY OAKS DRIVE, STE. 110 SACRAMENTO, CA. 95833 (916) 925-4000



NATIONAL  
CEMETERY  
ADMINISTRATION

Drawing Title		Project Title		Date:
GRADING SECTIONS		LOUISIANA NATIONAL CEMETERY GRAVESITE EXPANSION PHASE 1B		MARCH 22, 2012
Approved: Director, Office of Construction Management		Building Number	Checked MS	Drawn SGA
Approved: Director, Project Management Service		Location LOUISIANA NATIONAL CEMETERY ZACHARY, LOUISIANA		DRAWING NO. <b>L-503</b> Dwg. 31 of 137