


Department Of
Veterans Affairs


FORT LYON NATIONAL CEMETERY
LAS ANIMAS, COLORADO




REPAIR ASPHALT ROAD,
INSTALL ADA HANDRAIL
(M&R PROJECT)

SHEET INDEX:

X-101	TITLE SHEET
X-102	GENERAL NOTES
L-101	ROAD SITE PLAN
L-102	HANDRAIL SITE PLAN
L-201	HANDRAIL DETAILS

				 N A T I O N A L C E M E T E R Y A D M I N I S T R A T I O N		<div>Drawing Title</div> COVER SHEET & SHEET INDEX		<div>Project Title</div> REPAIR ROADS, INSTALL HANDRAIL		<div>Date</div> 05/15/2017	
						<div>Approved: Division Chief</div>		<div>Building Number</div> *****		<div>Checked</div>	
						<div>Approved: Service Director</div>		<div>Location</div> FORT LYON NATIONAL CEMETERY		<div>DRAWING NO.</div> X-101	
<div>Revisions</div>		<div>Date</div>								<div>Dwg. 1 Of 5</div>	

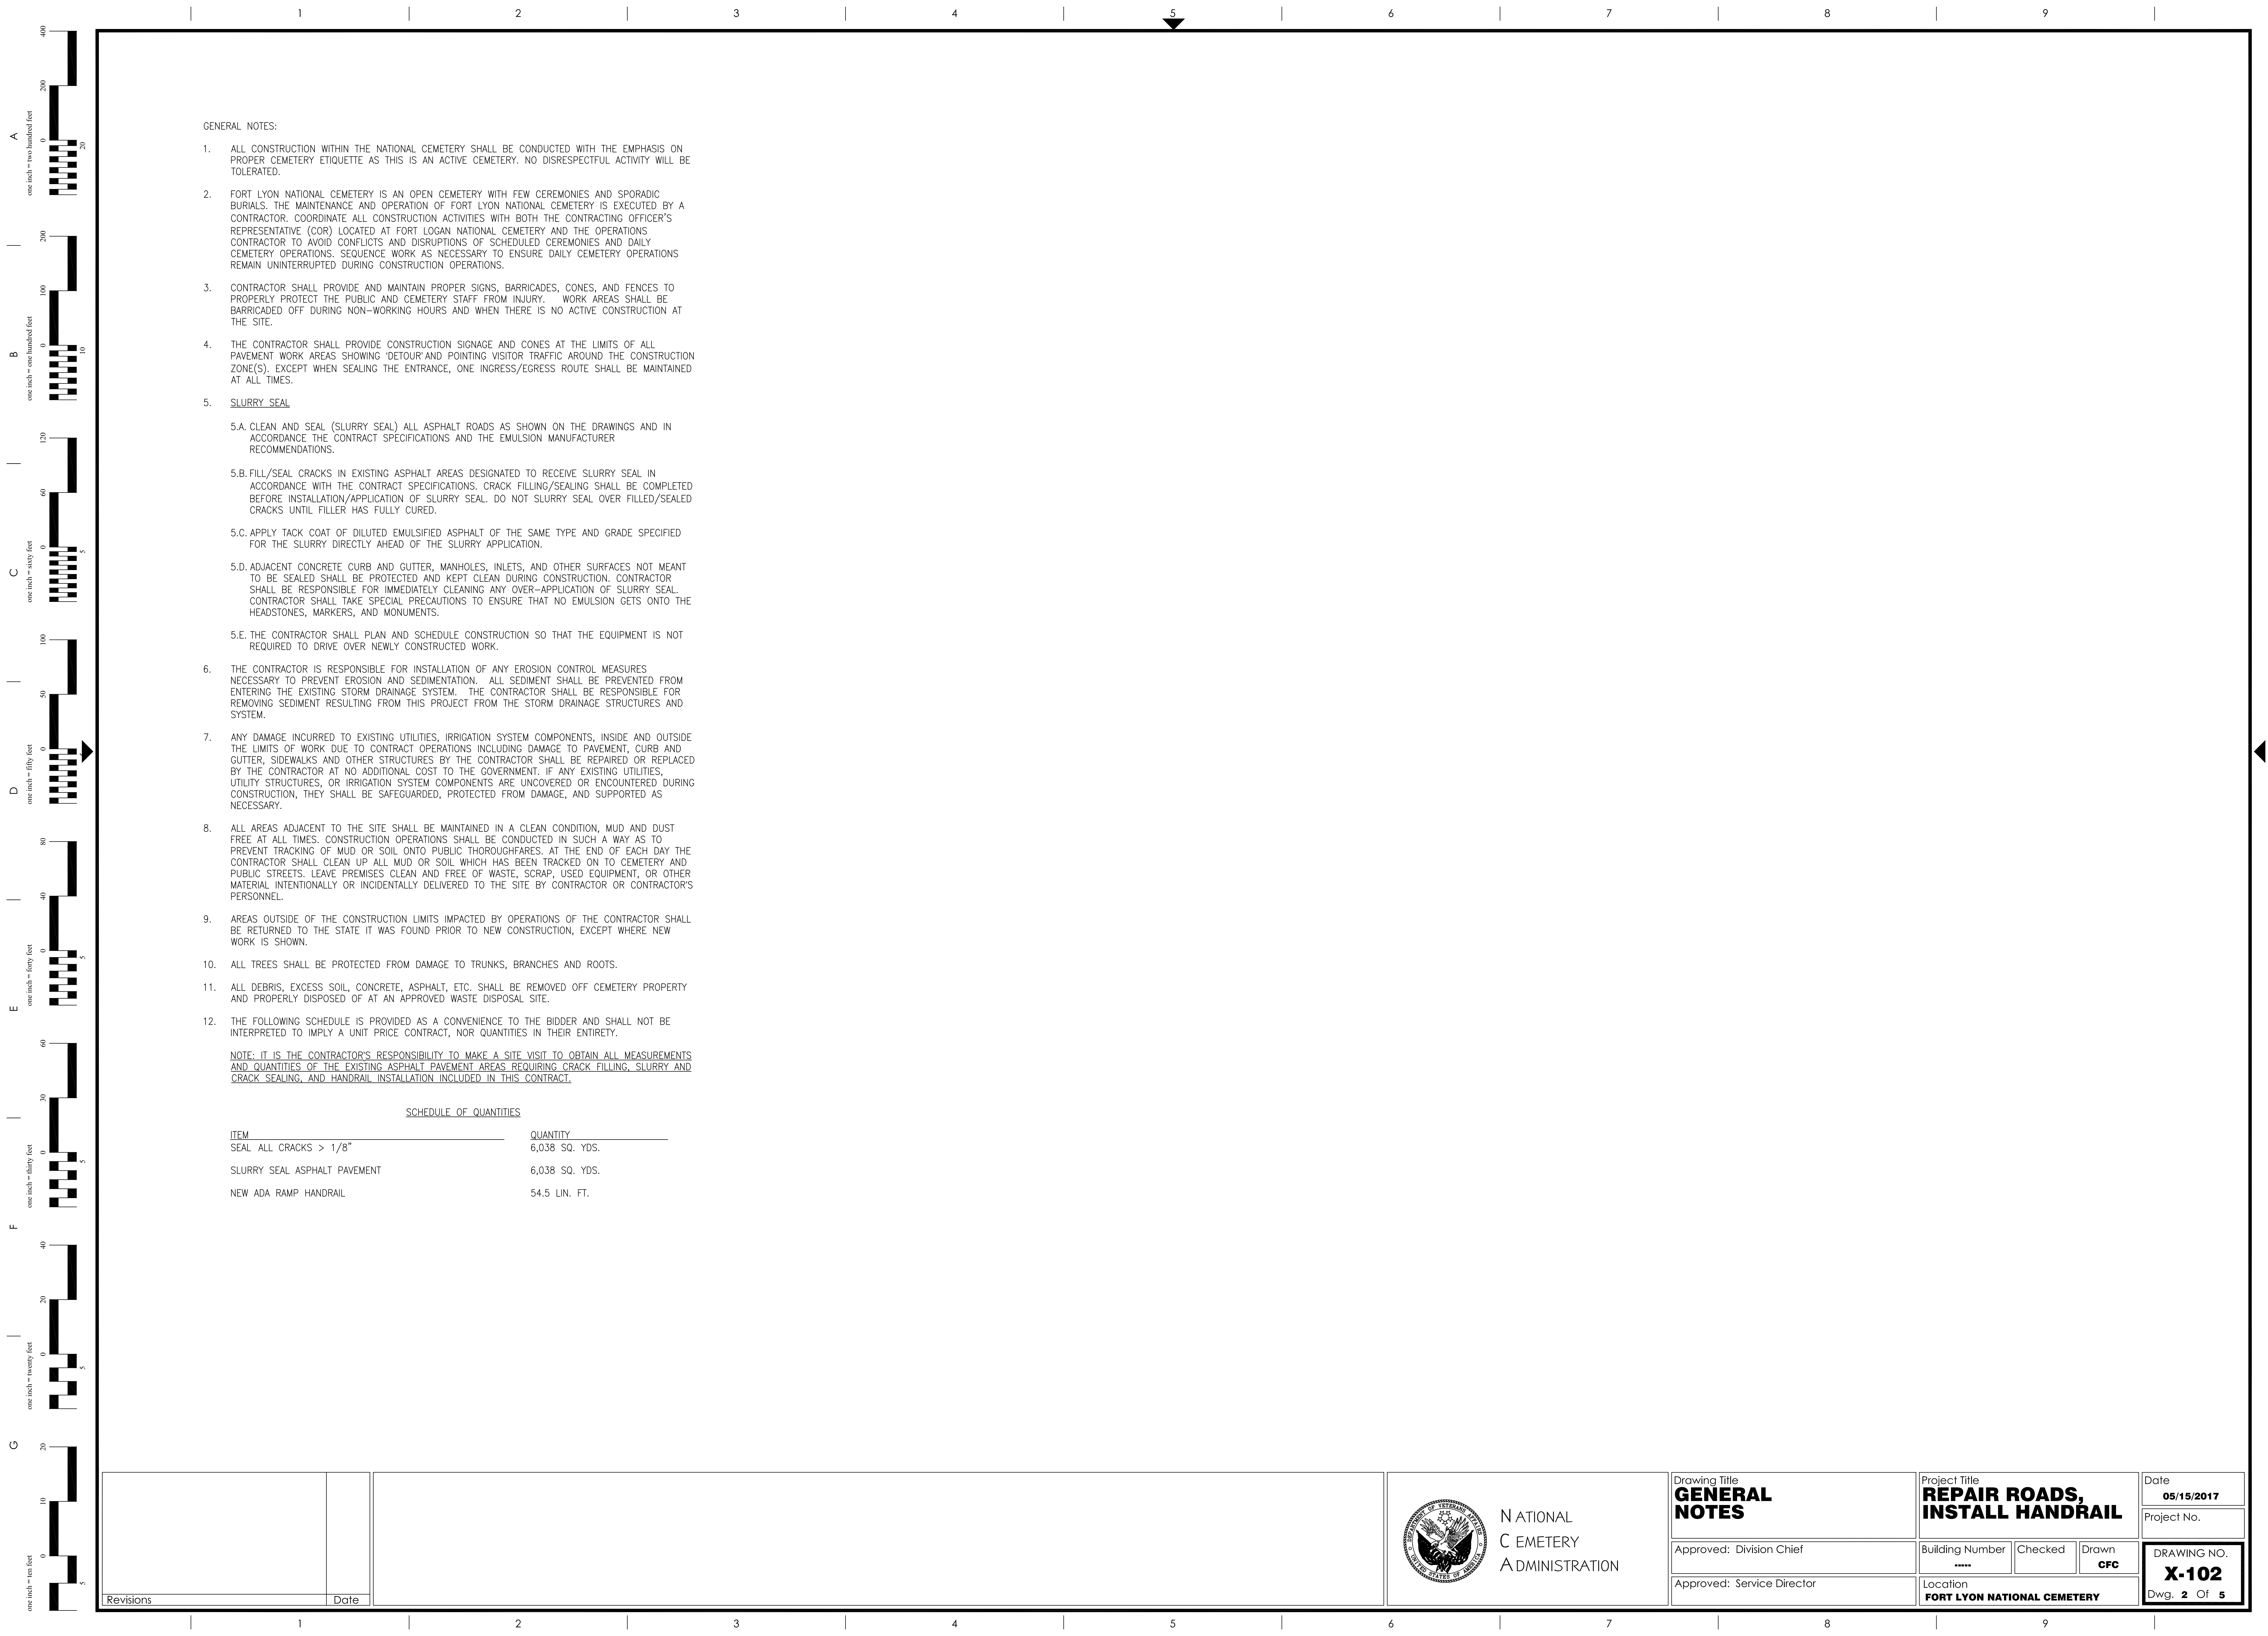


 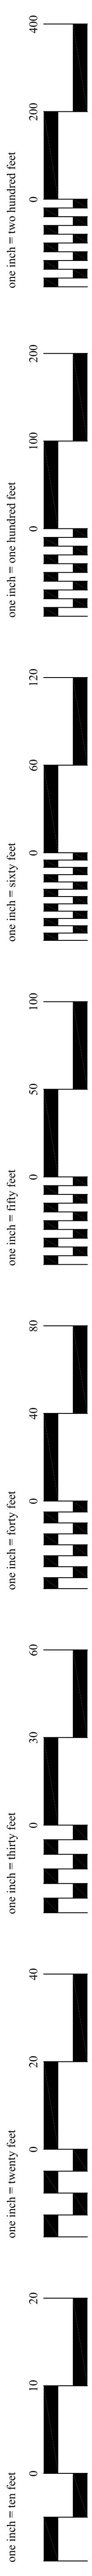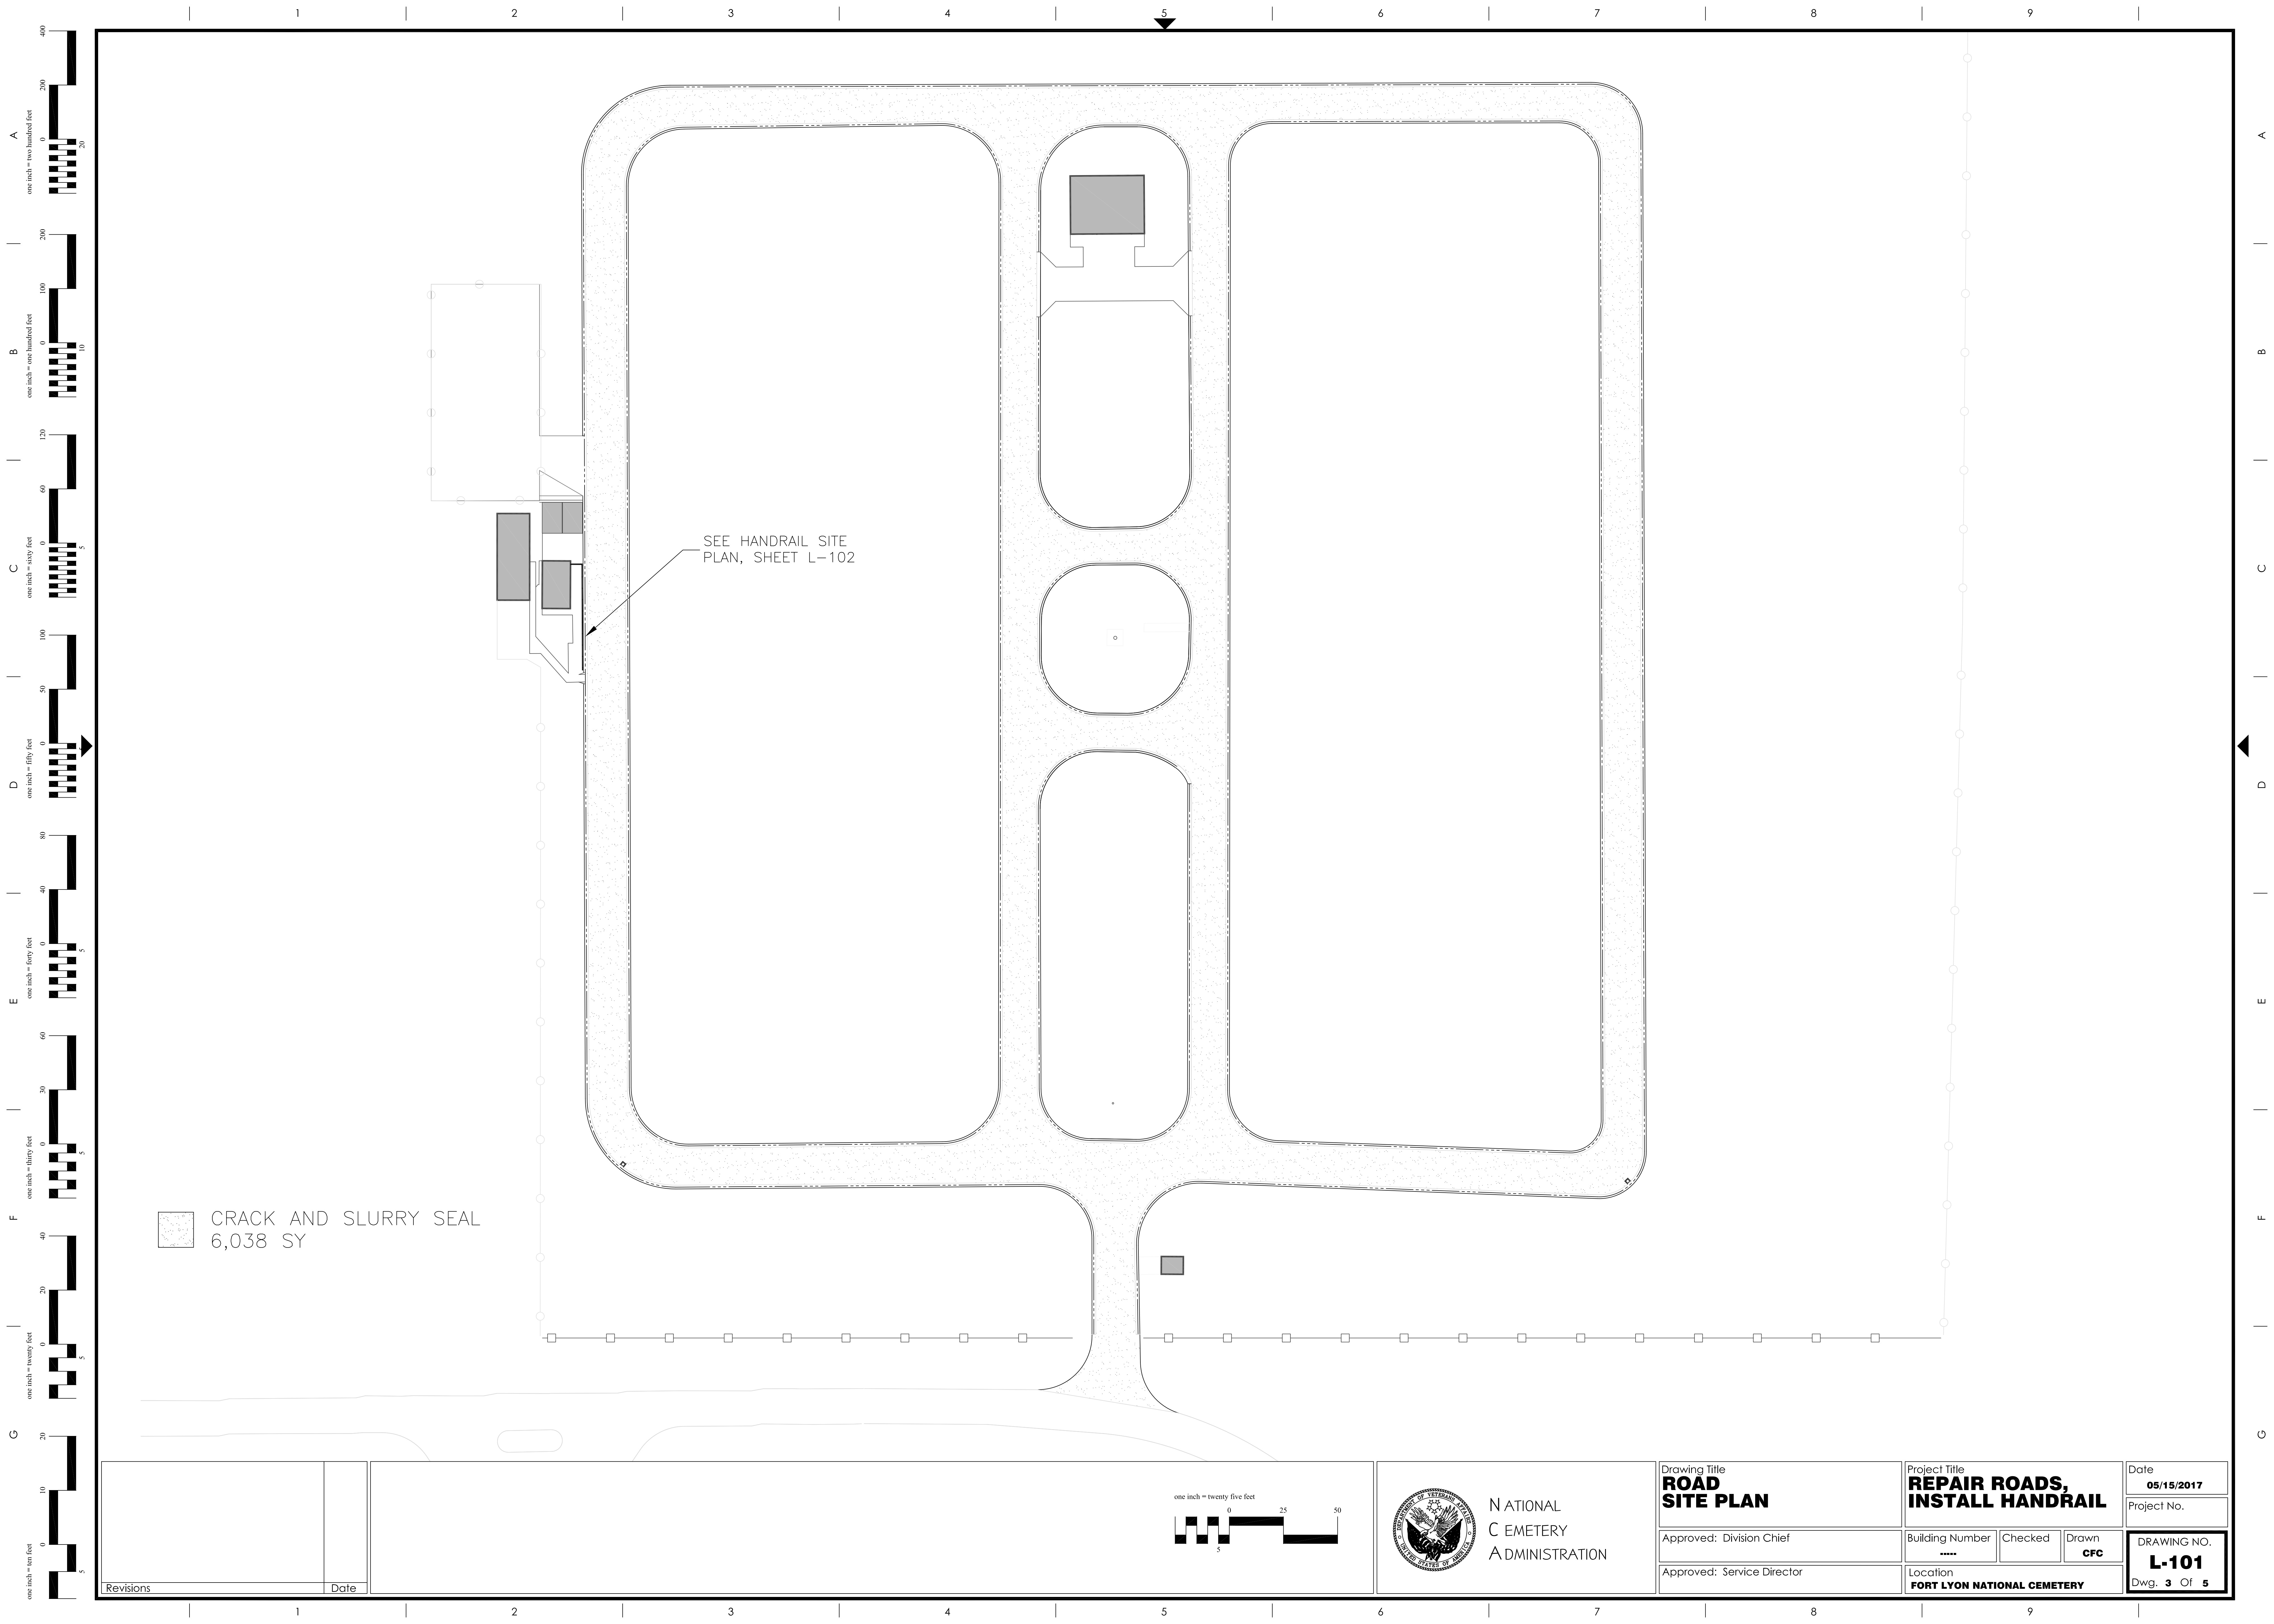

CRACK AND SLURRY SEAL
6,038 SY


SEE HANDRAIL SITE
PLAN, SHEET L-102

Revisions	Date

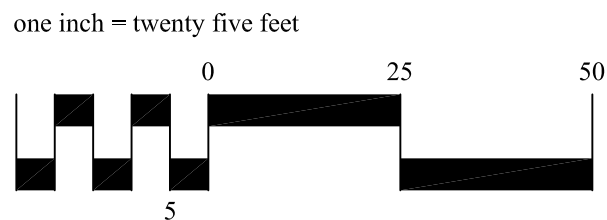


NATIONAL
CEMETERY
ADMINISTRATION

Drawing Title ROAD SITE PLAN	Project Title REPAIR ROADS, INSTALL HANDRAIL	Date 05/15/2017
Approved: Division Chief	Building Number *****	Checked CFC
Approved: Service Director	Location FORT LYON NATIONAL CEMETERY	DRAWING NO. L-101 Dwg. 3 Of 5

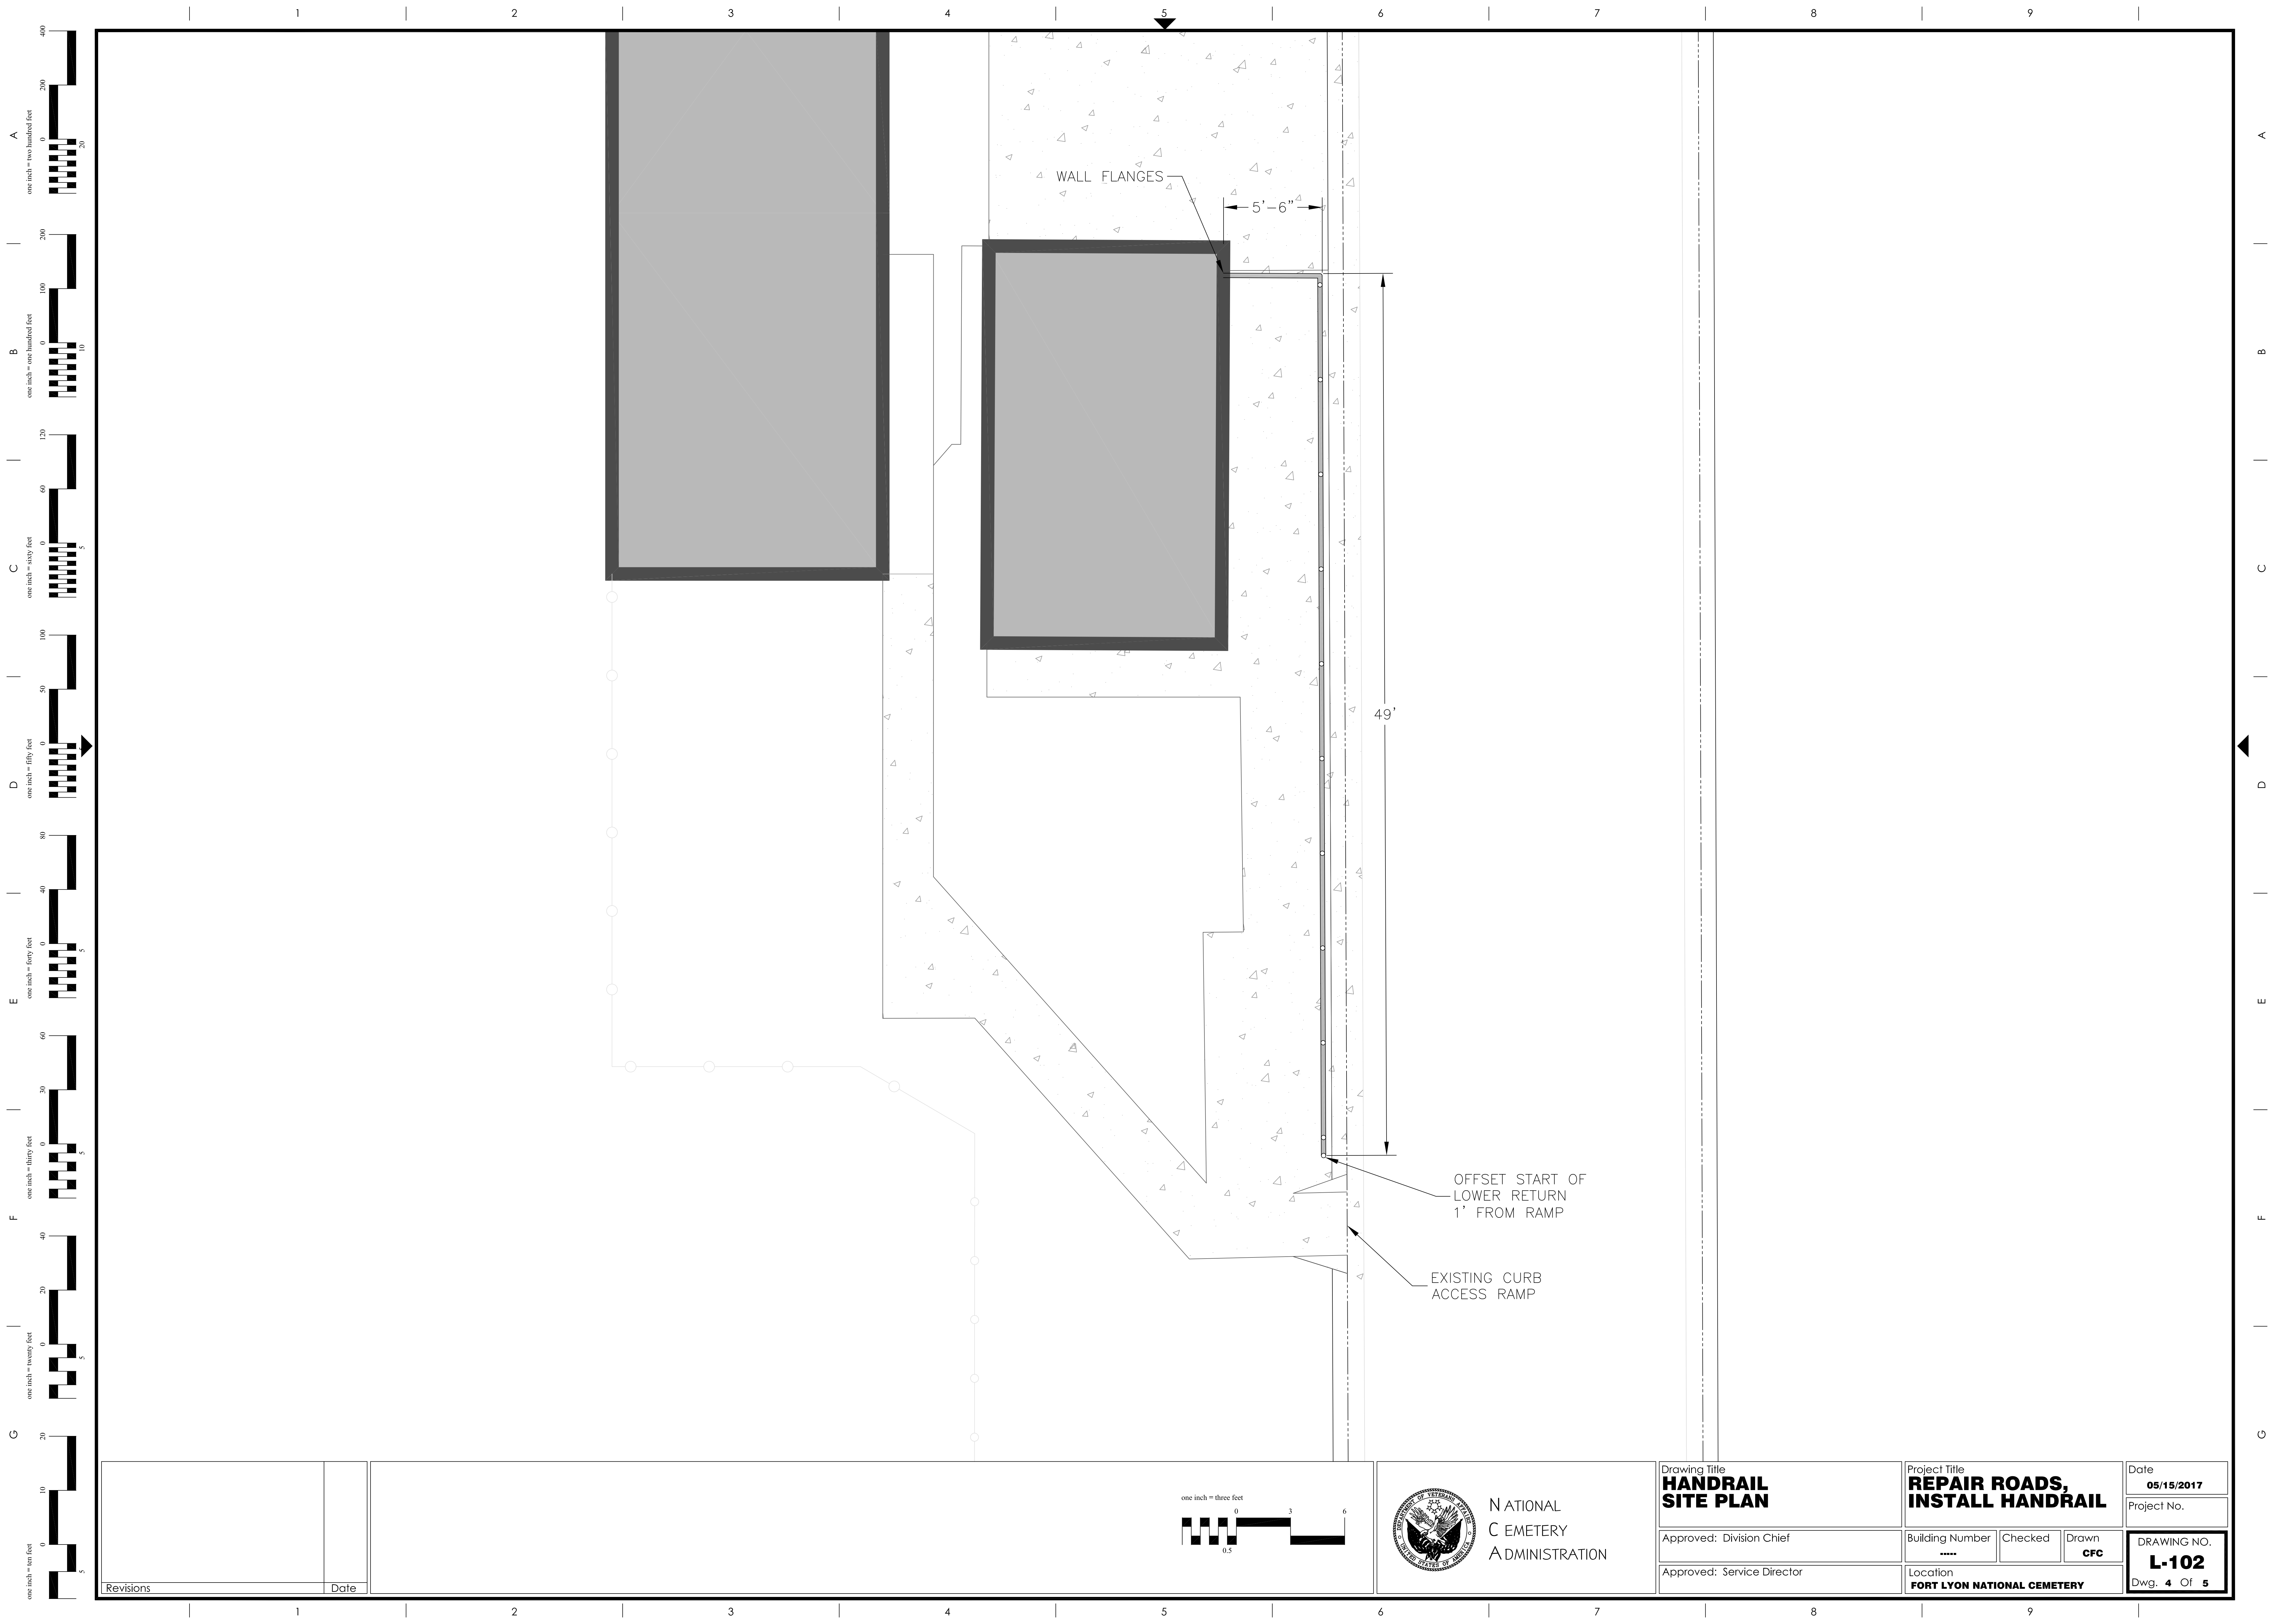

Revisions	Date

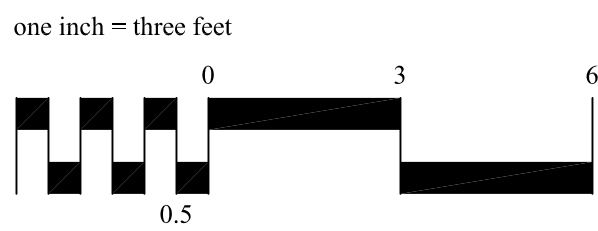

NATIONAL
CEMETERY
ADMINISTRATION

Drawing Title HANDRAIL SITE PLAN
Approved: Division Chief
Approved: Service Director

Project Title REPAIR ROADS, INSTALL HANDRAIL	Date 05/15/2017
Building Number *****	Checked
Location FORT LYON NATIONAL CEMETERY	Drawn CFC

Project No.
DRAWING NO. L-102
Dwg. 4 Of 5

