




















6532 MEADOWRIDGE ROAD, SUITE 101 ELK RIDGE, MD 21075
410-750-2246 (BAL T) 410-750-2588 (FAX)


LIFE SAFETY SYMBOLS

- | | |
|---|------------------------------|
|  | BUILDING SEPARATION |
|  | 3 HOUR FIRE SEPARATION |
|  | 2 HOUR FIRE SEPARATION |
|  | 1 HOUR FIRE SEPARATION |
|  | 1/2 HOUR FIRE SEPARATION |
|  | SMOKE BARRIER |
|  | SMOKE RESISTIVE CONSTRUCTION |
|  | EXIT |
|  | NOT INCLUDED IN SDC |
|  | CHUTES/ACCESS/DISCHARGE |
|  | HAZARDOUS AREA |
|  | SLEEPING SUITE |
|  | NON-SLEEPING SUITE |
|  | NON-PATIENT SUITE |
|  | 2 HOUR FLOOR/CILING ABOVE |
|  | 1 HOUR FLOOR/CILING ABOVE |
|  | FINDING NUMBER |

REVISIONS

[illegible]


VA WILKES BARRE
VAMC
1111 East End Boulevard
Wilkes-Barre, PA 18711

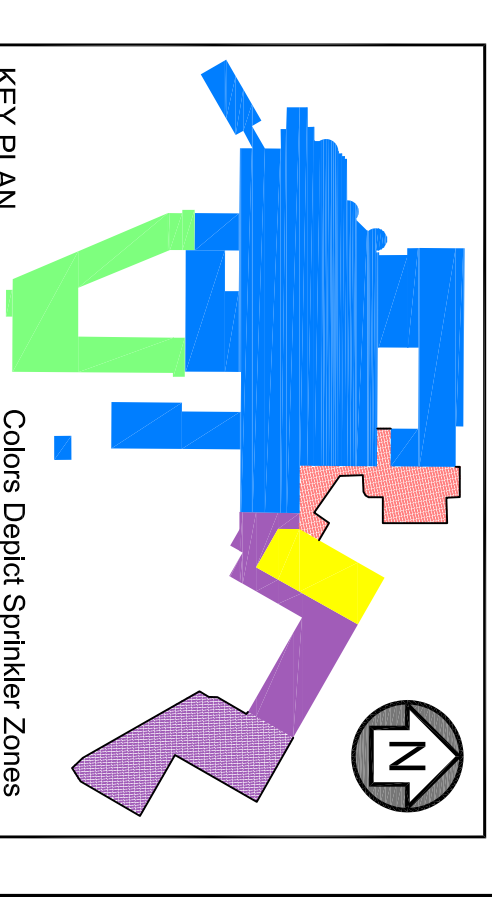

J005-01-08	JAN 14, 2011
KA PROJECT NO	SUBMITTAL DATE
AS NOTED	L. PEAKE
DRAWING SCALE	DESIGNED BY
S. GIL YEAT	A. KAHLER
REVIEWED BY	DRAWN BY

LIFE SAFETY PLAN
BUILDINGS 1 & 27
BASEMENT FLOOR
COMPOSITE PLAN

LS.1.B.0

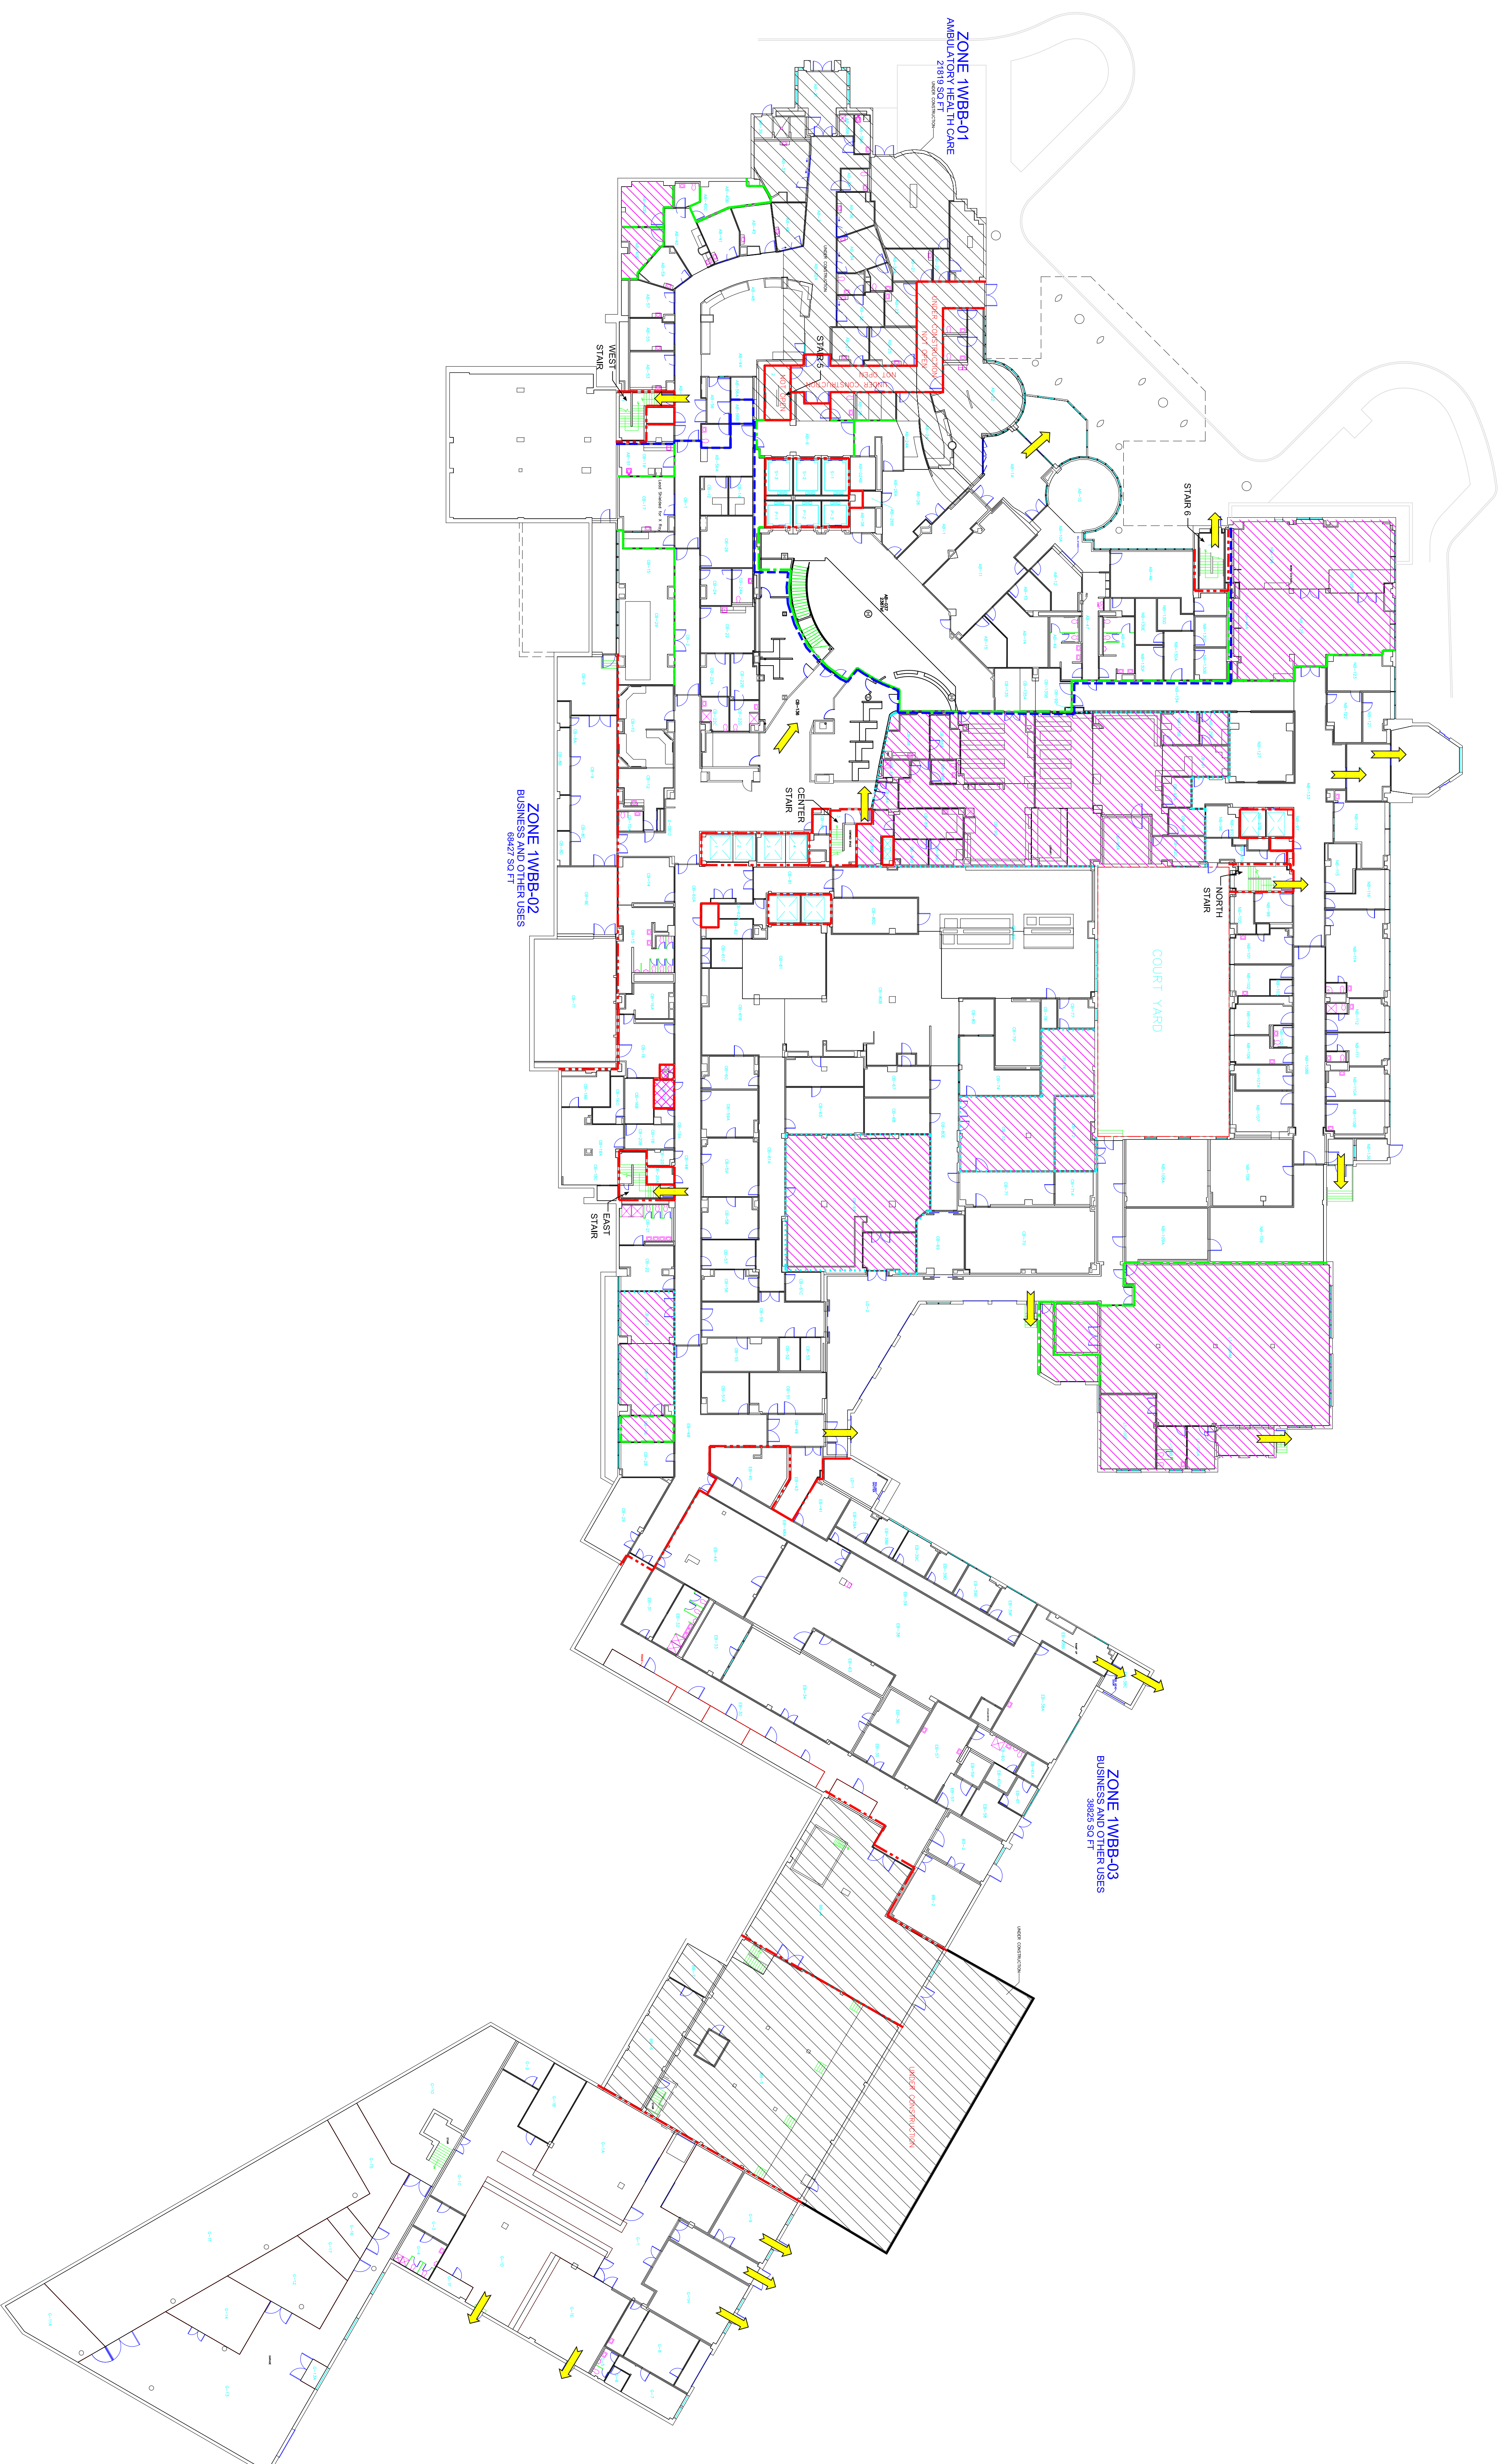

BASEMENT FLOOR - COMPOSITE PLAN

SCALE: None