




**EAVE DETAIL**  
SCALE 1-1/2" = 1'-0"

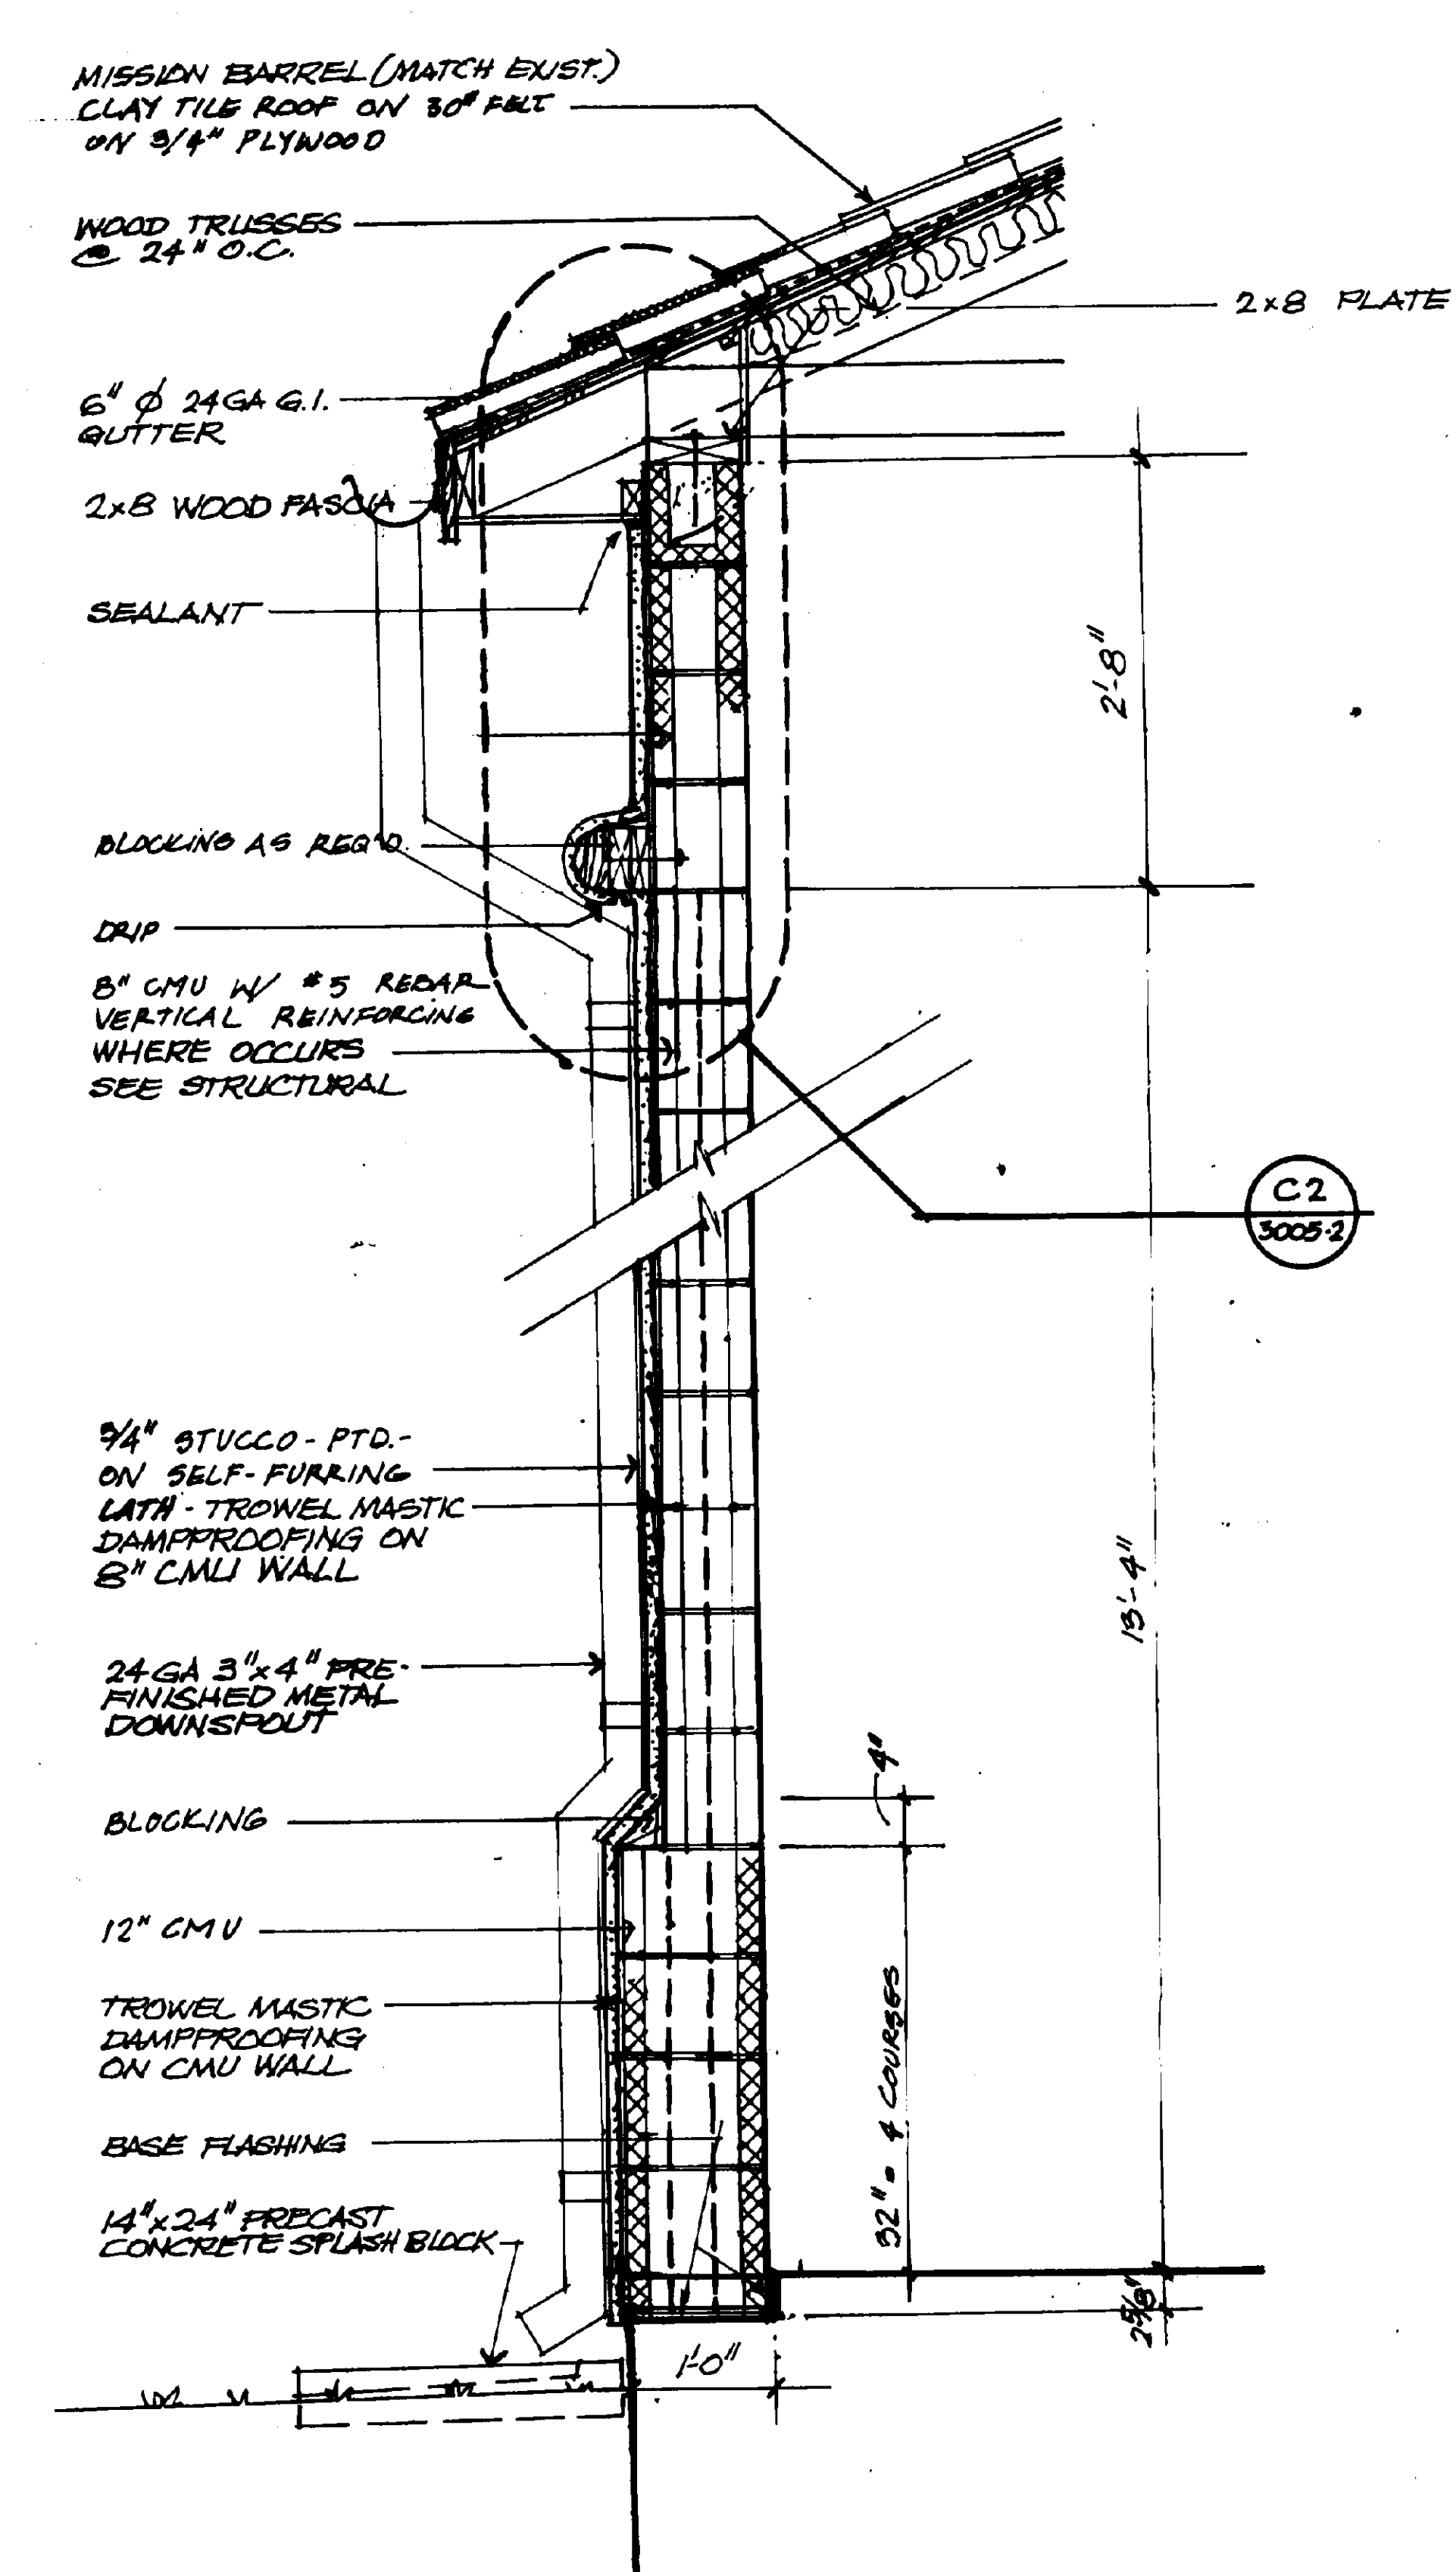


**WALL SECTION**  
3/4" = 1'-0"

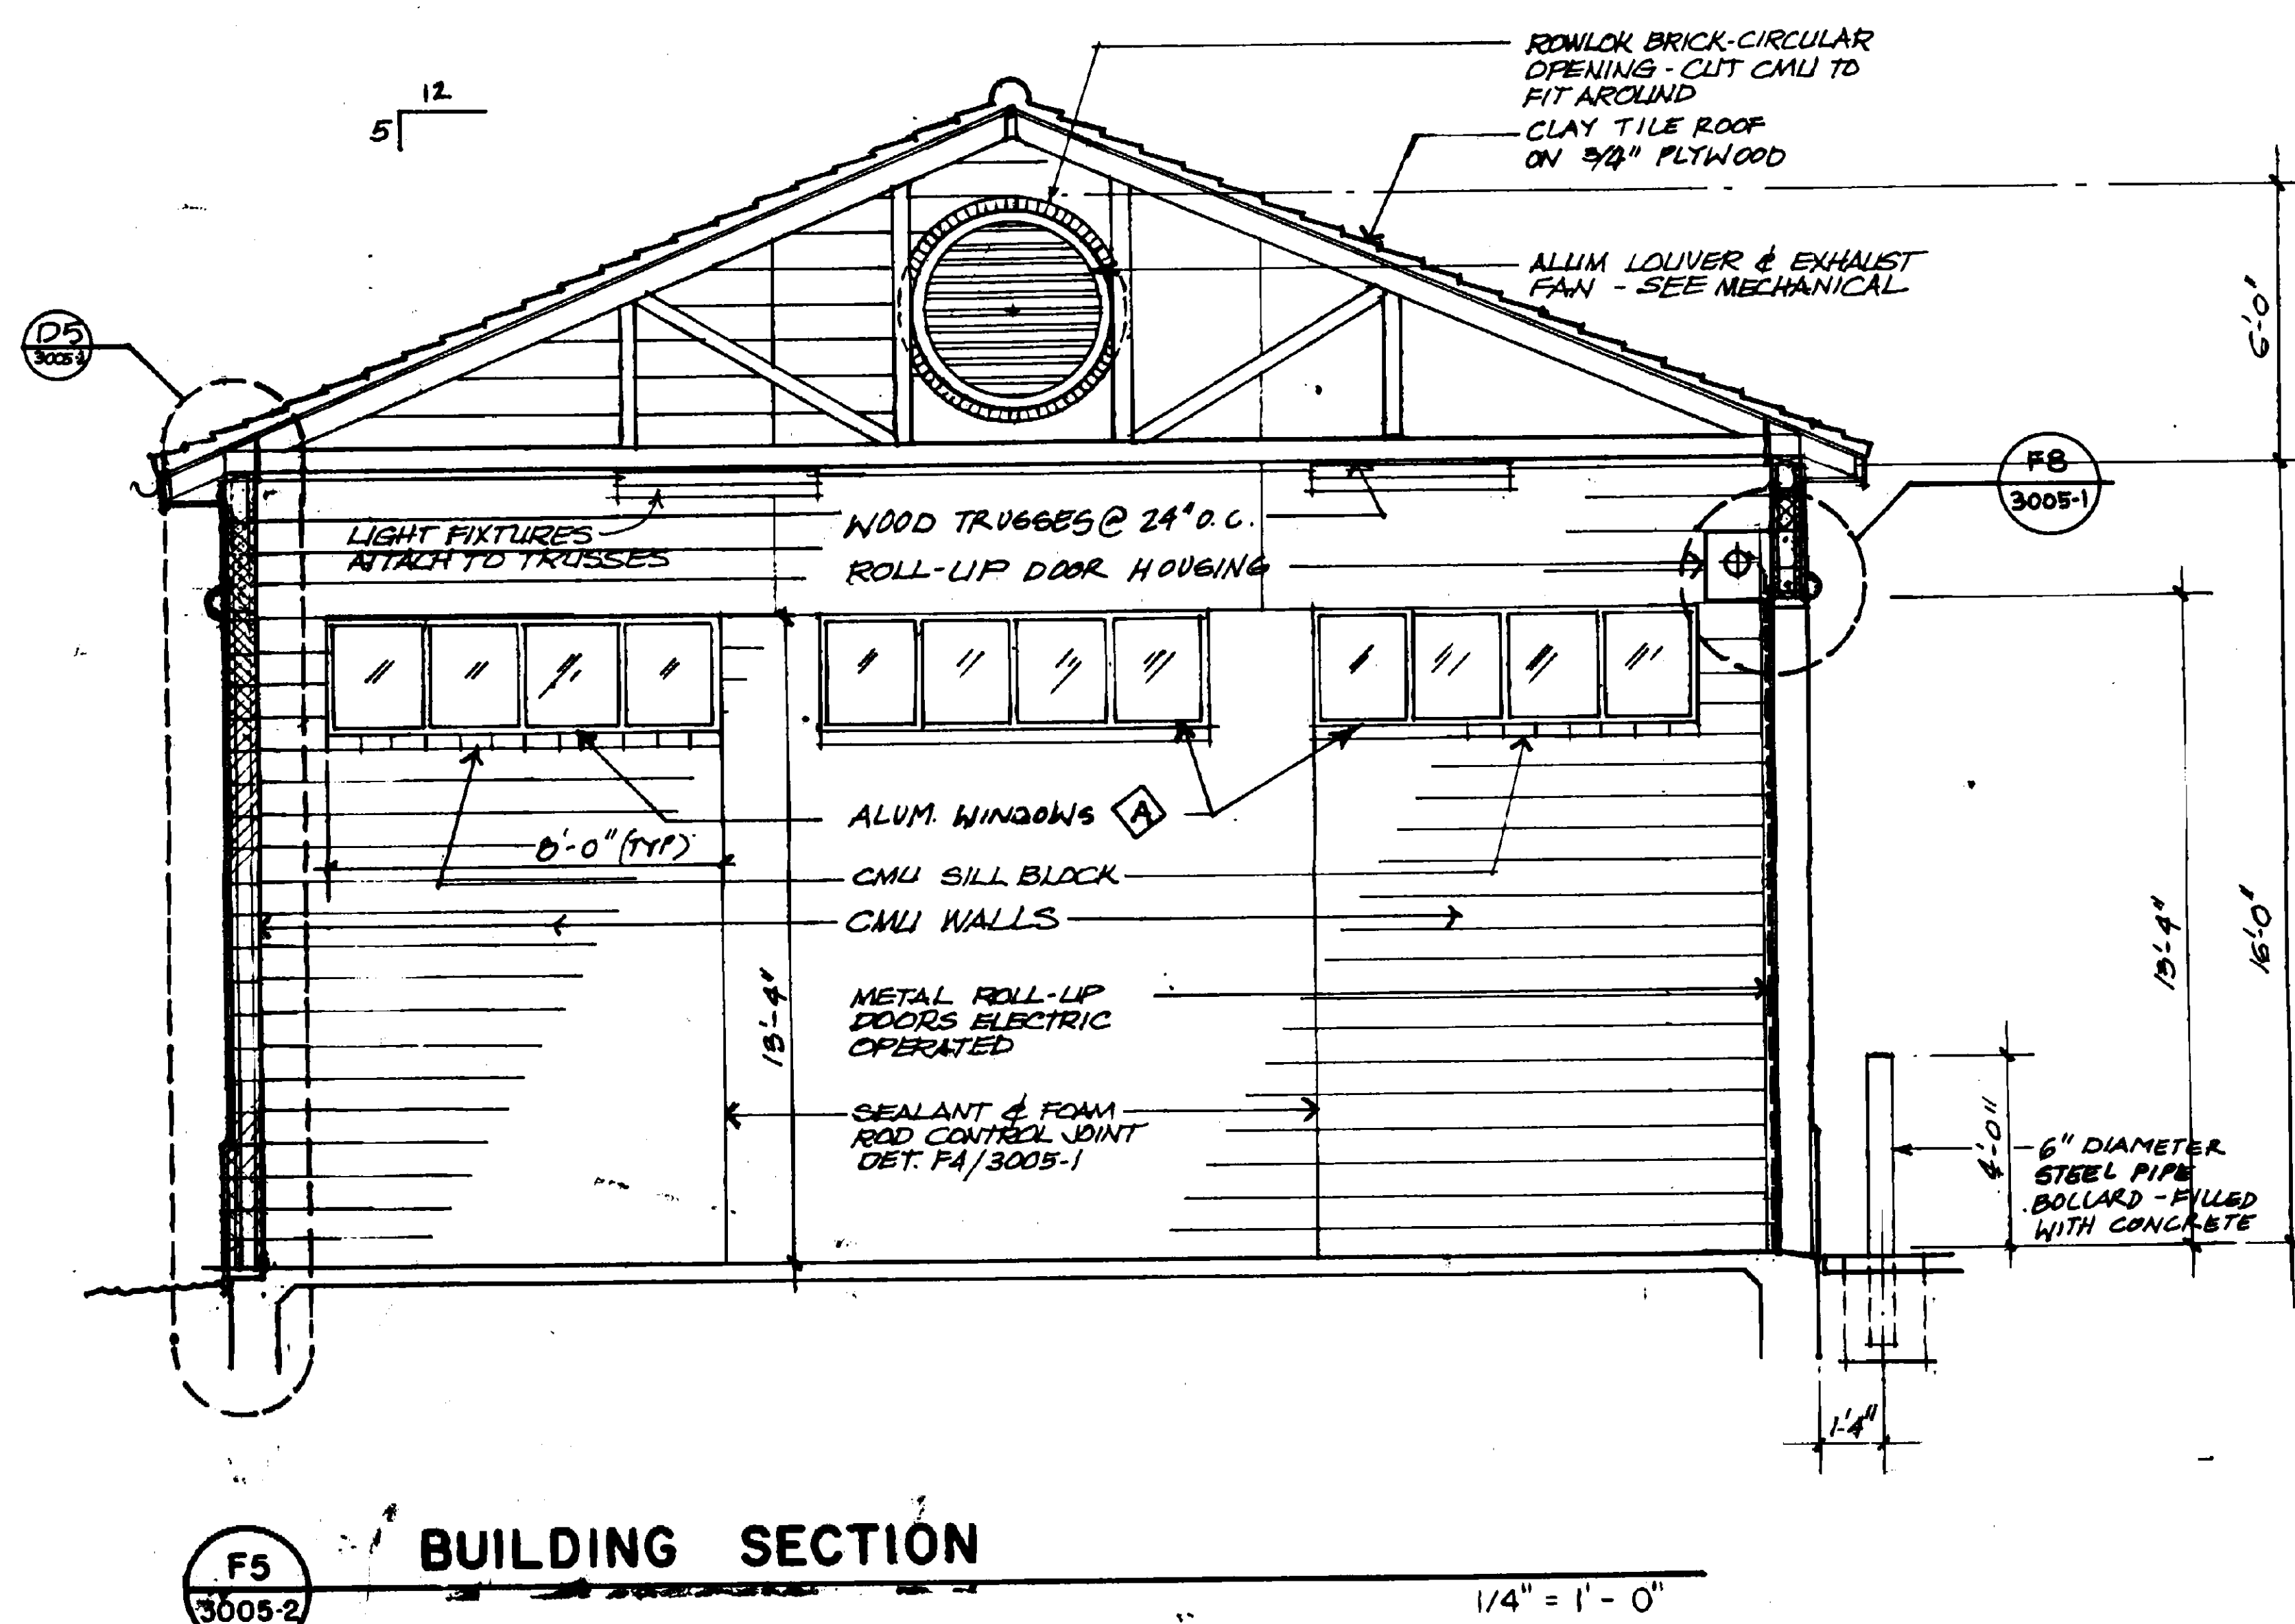


**BUILDING SECTION**  
1/4" = 1'-0"

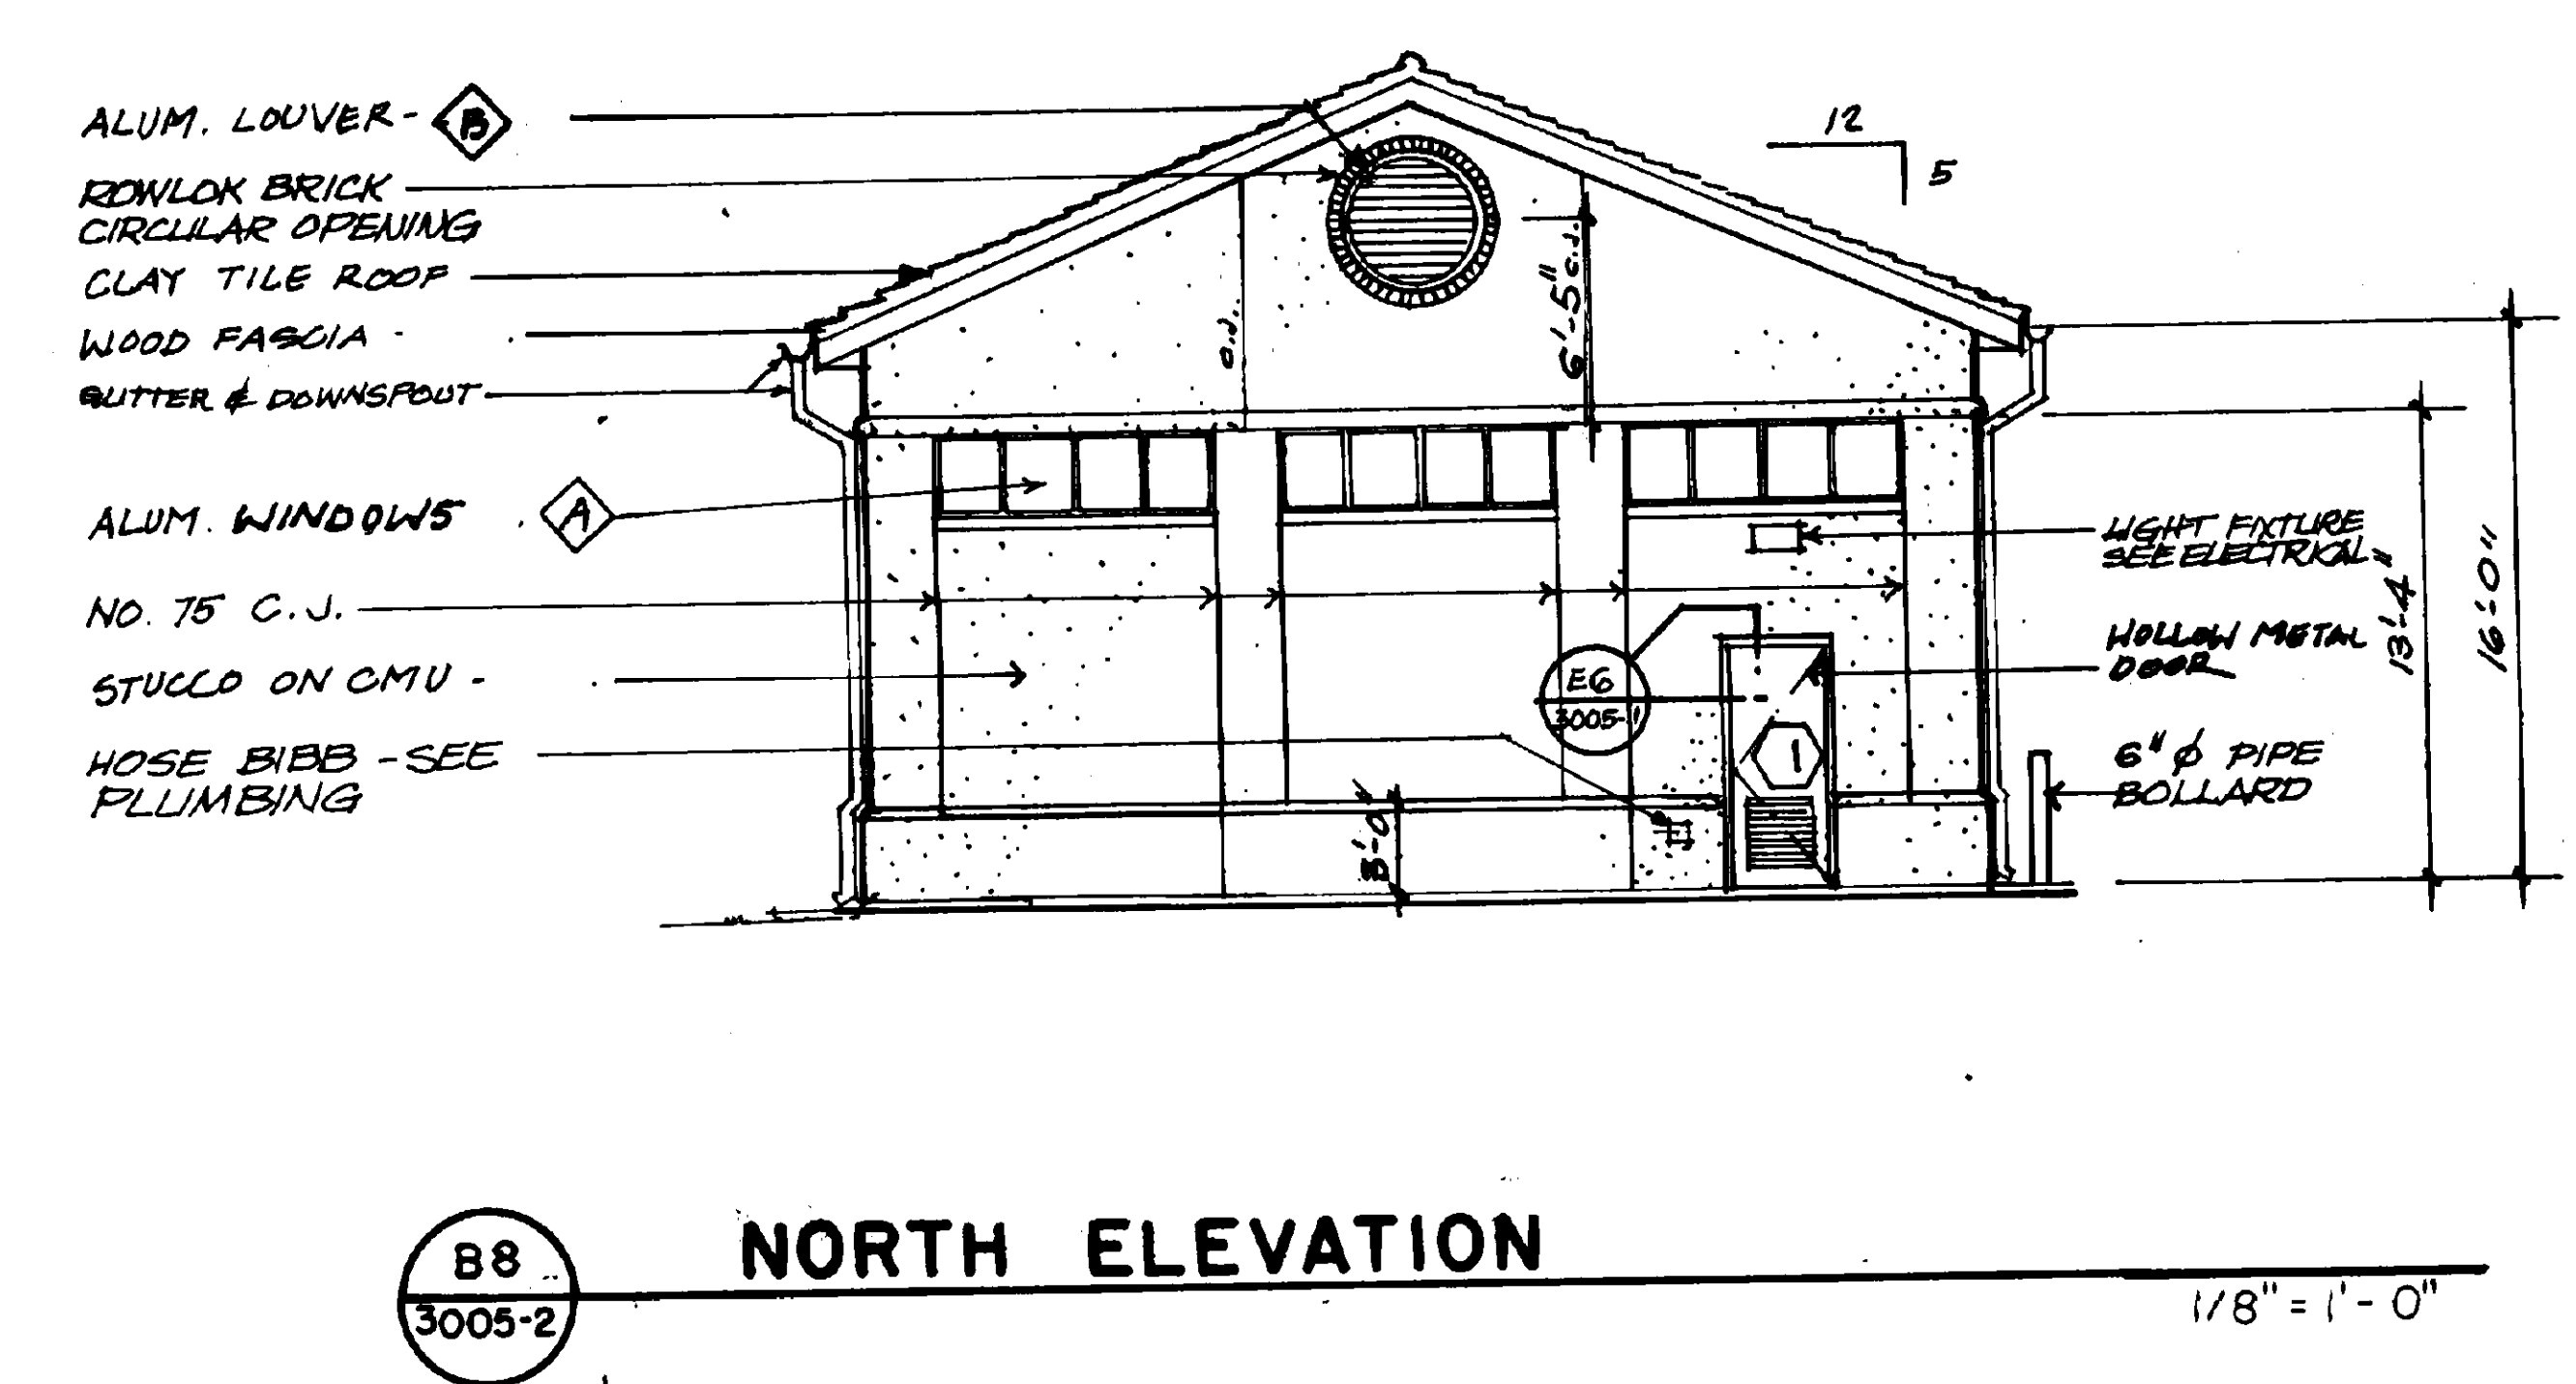


**NORTH ELEVATION**  
1/8" = 1'-0"

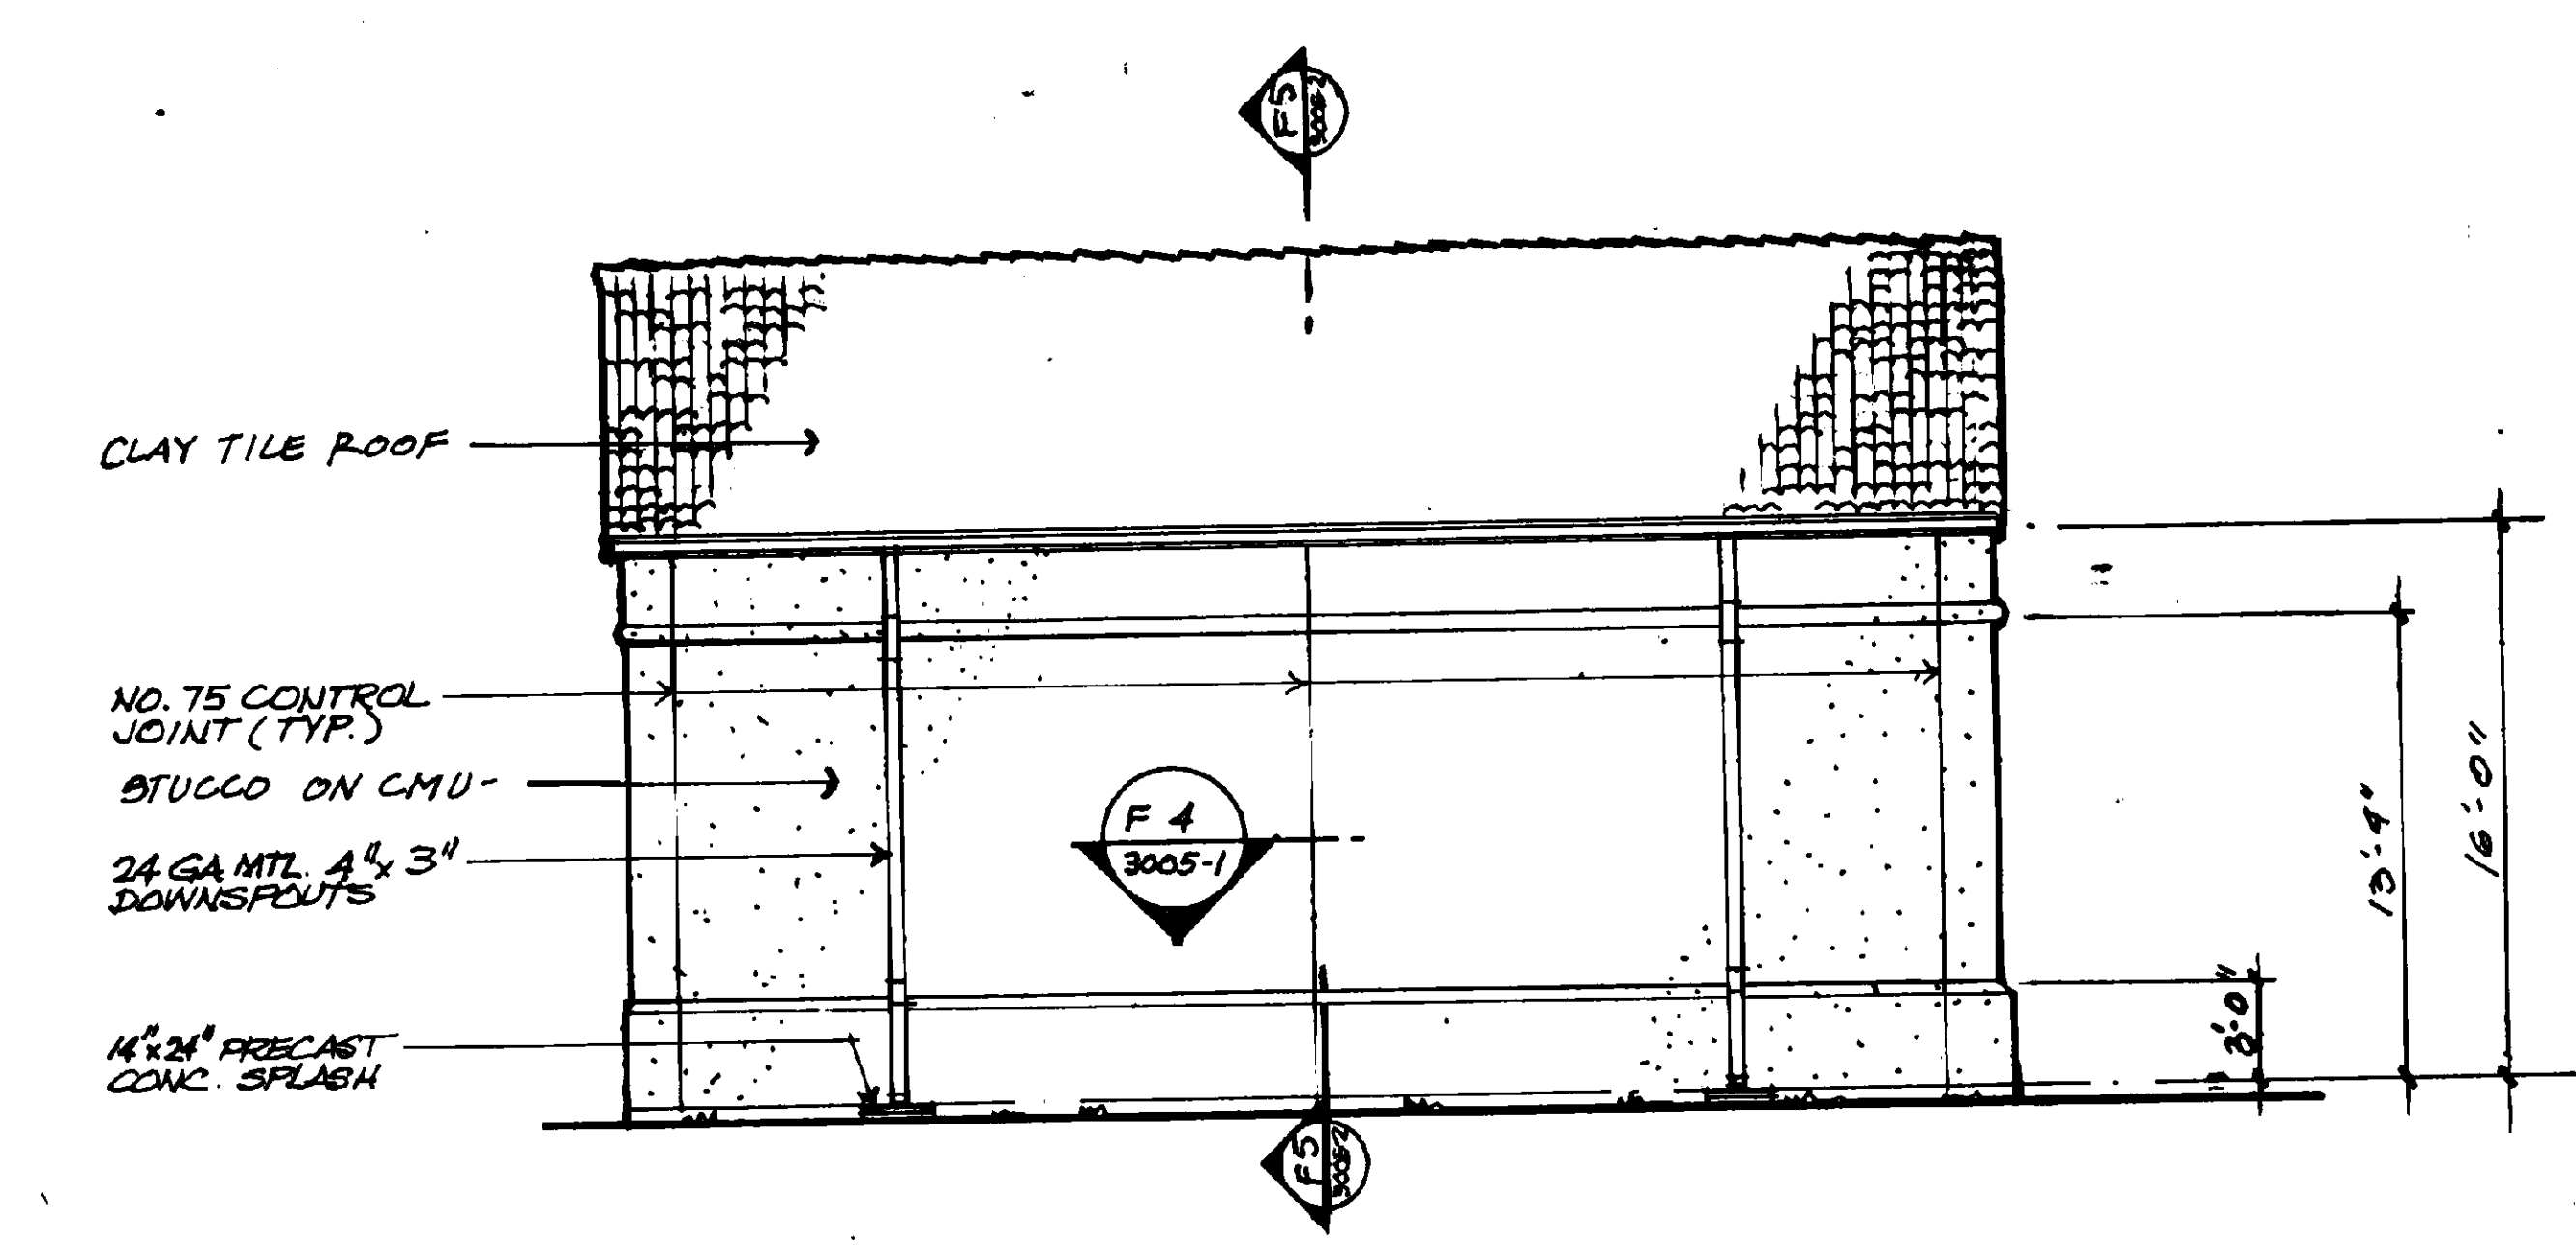

**EAST ELEVATION**  
1/8" = 1'-0"

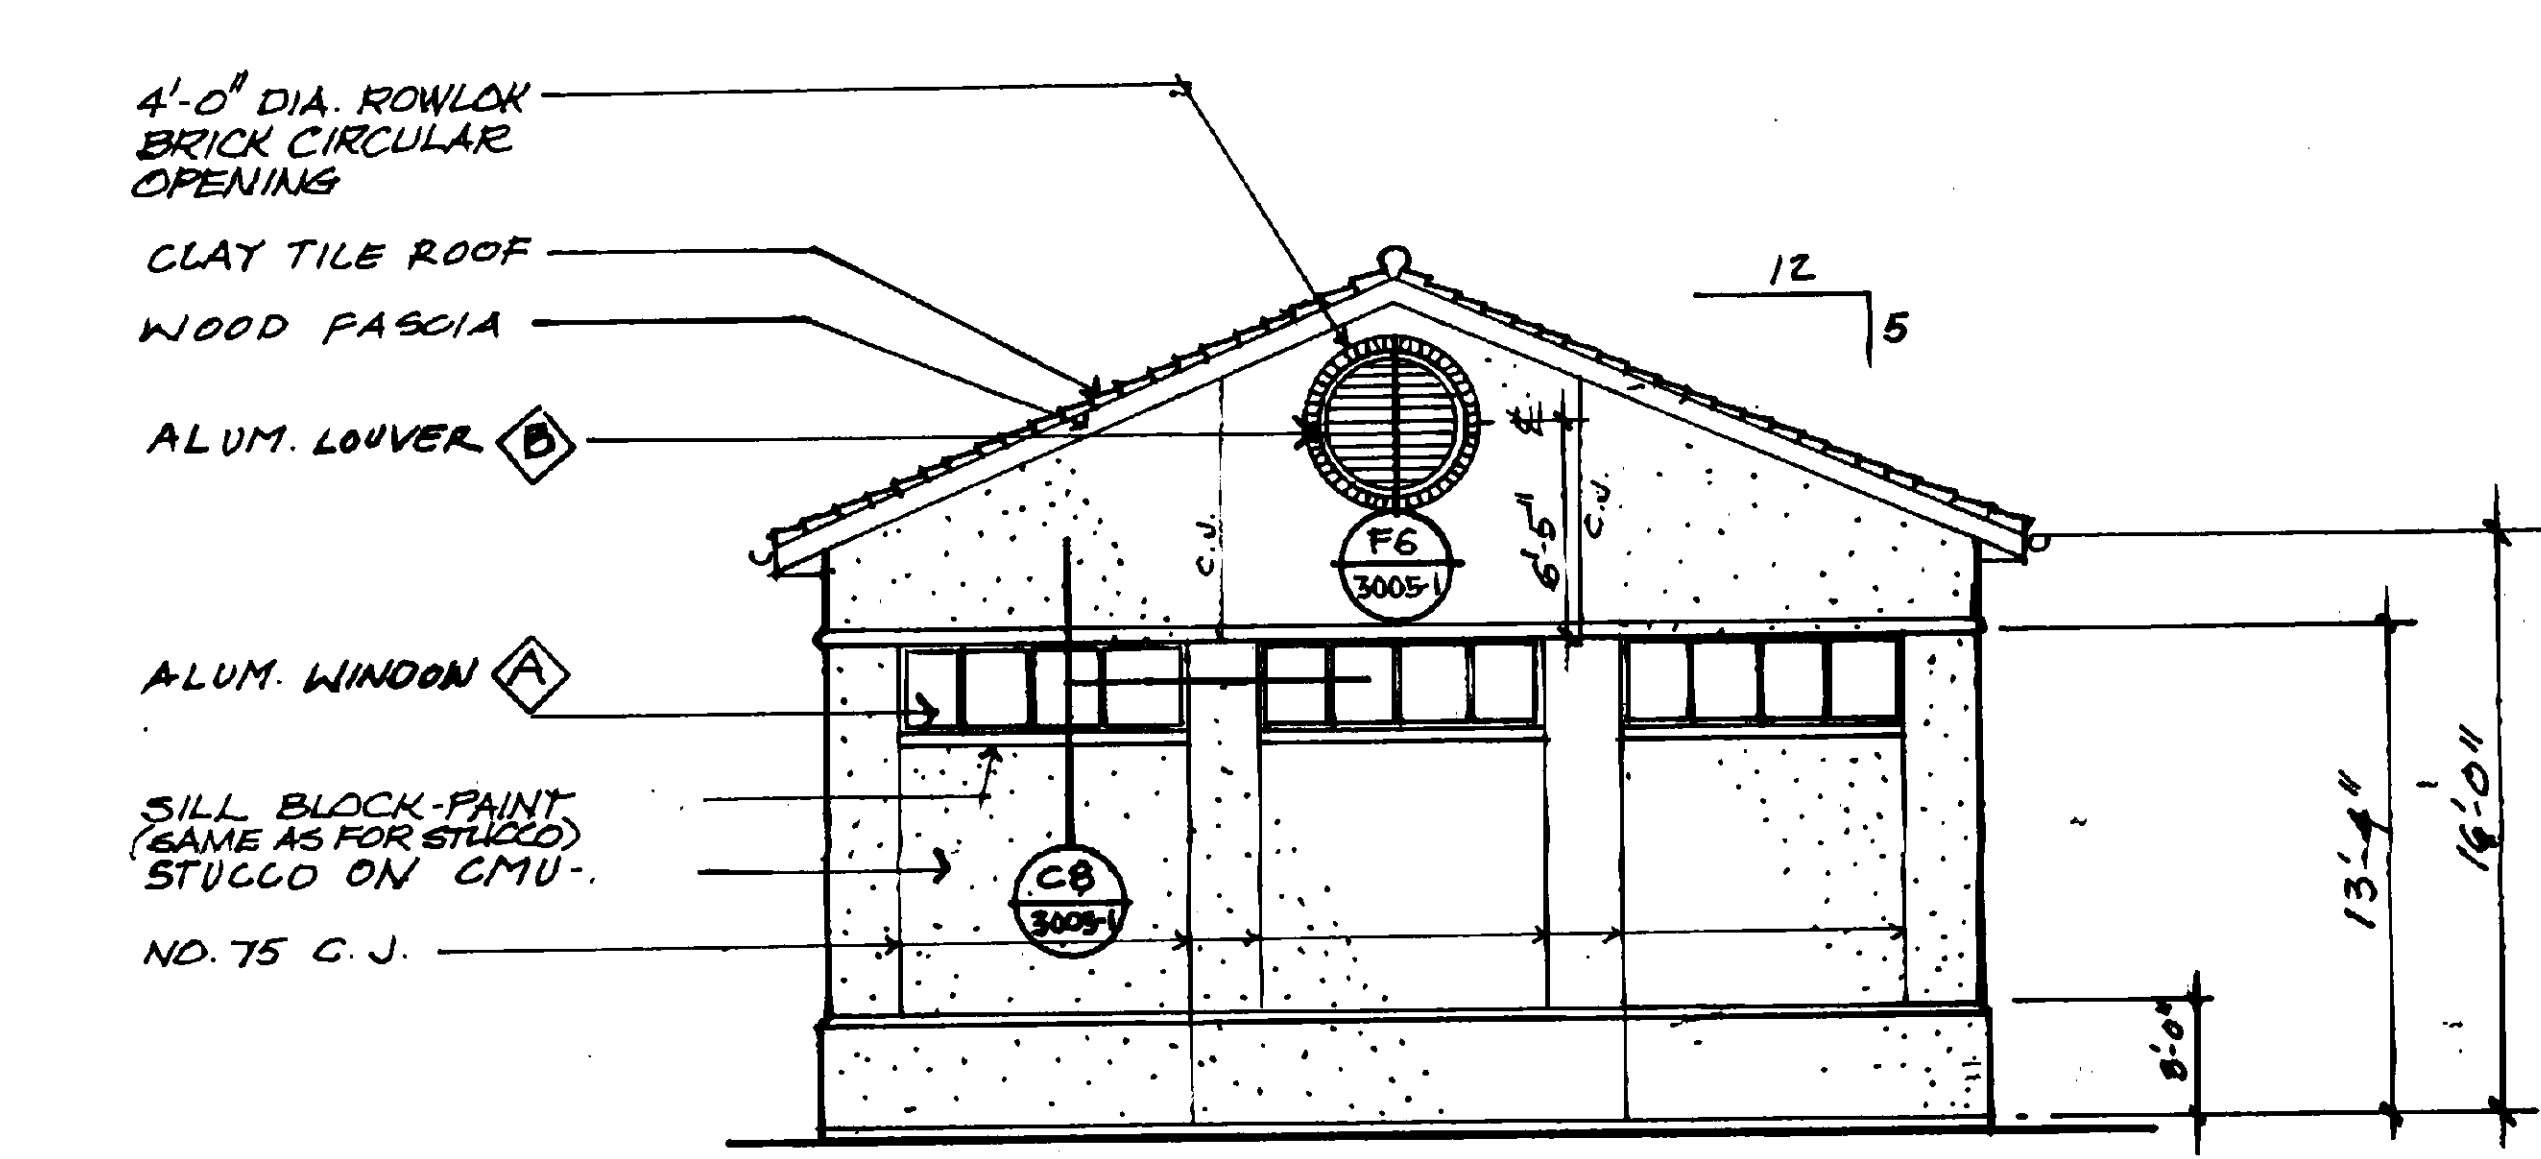

**SOUTH ELEVATION**  
1/8" = 1'-0"

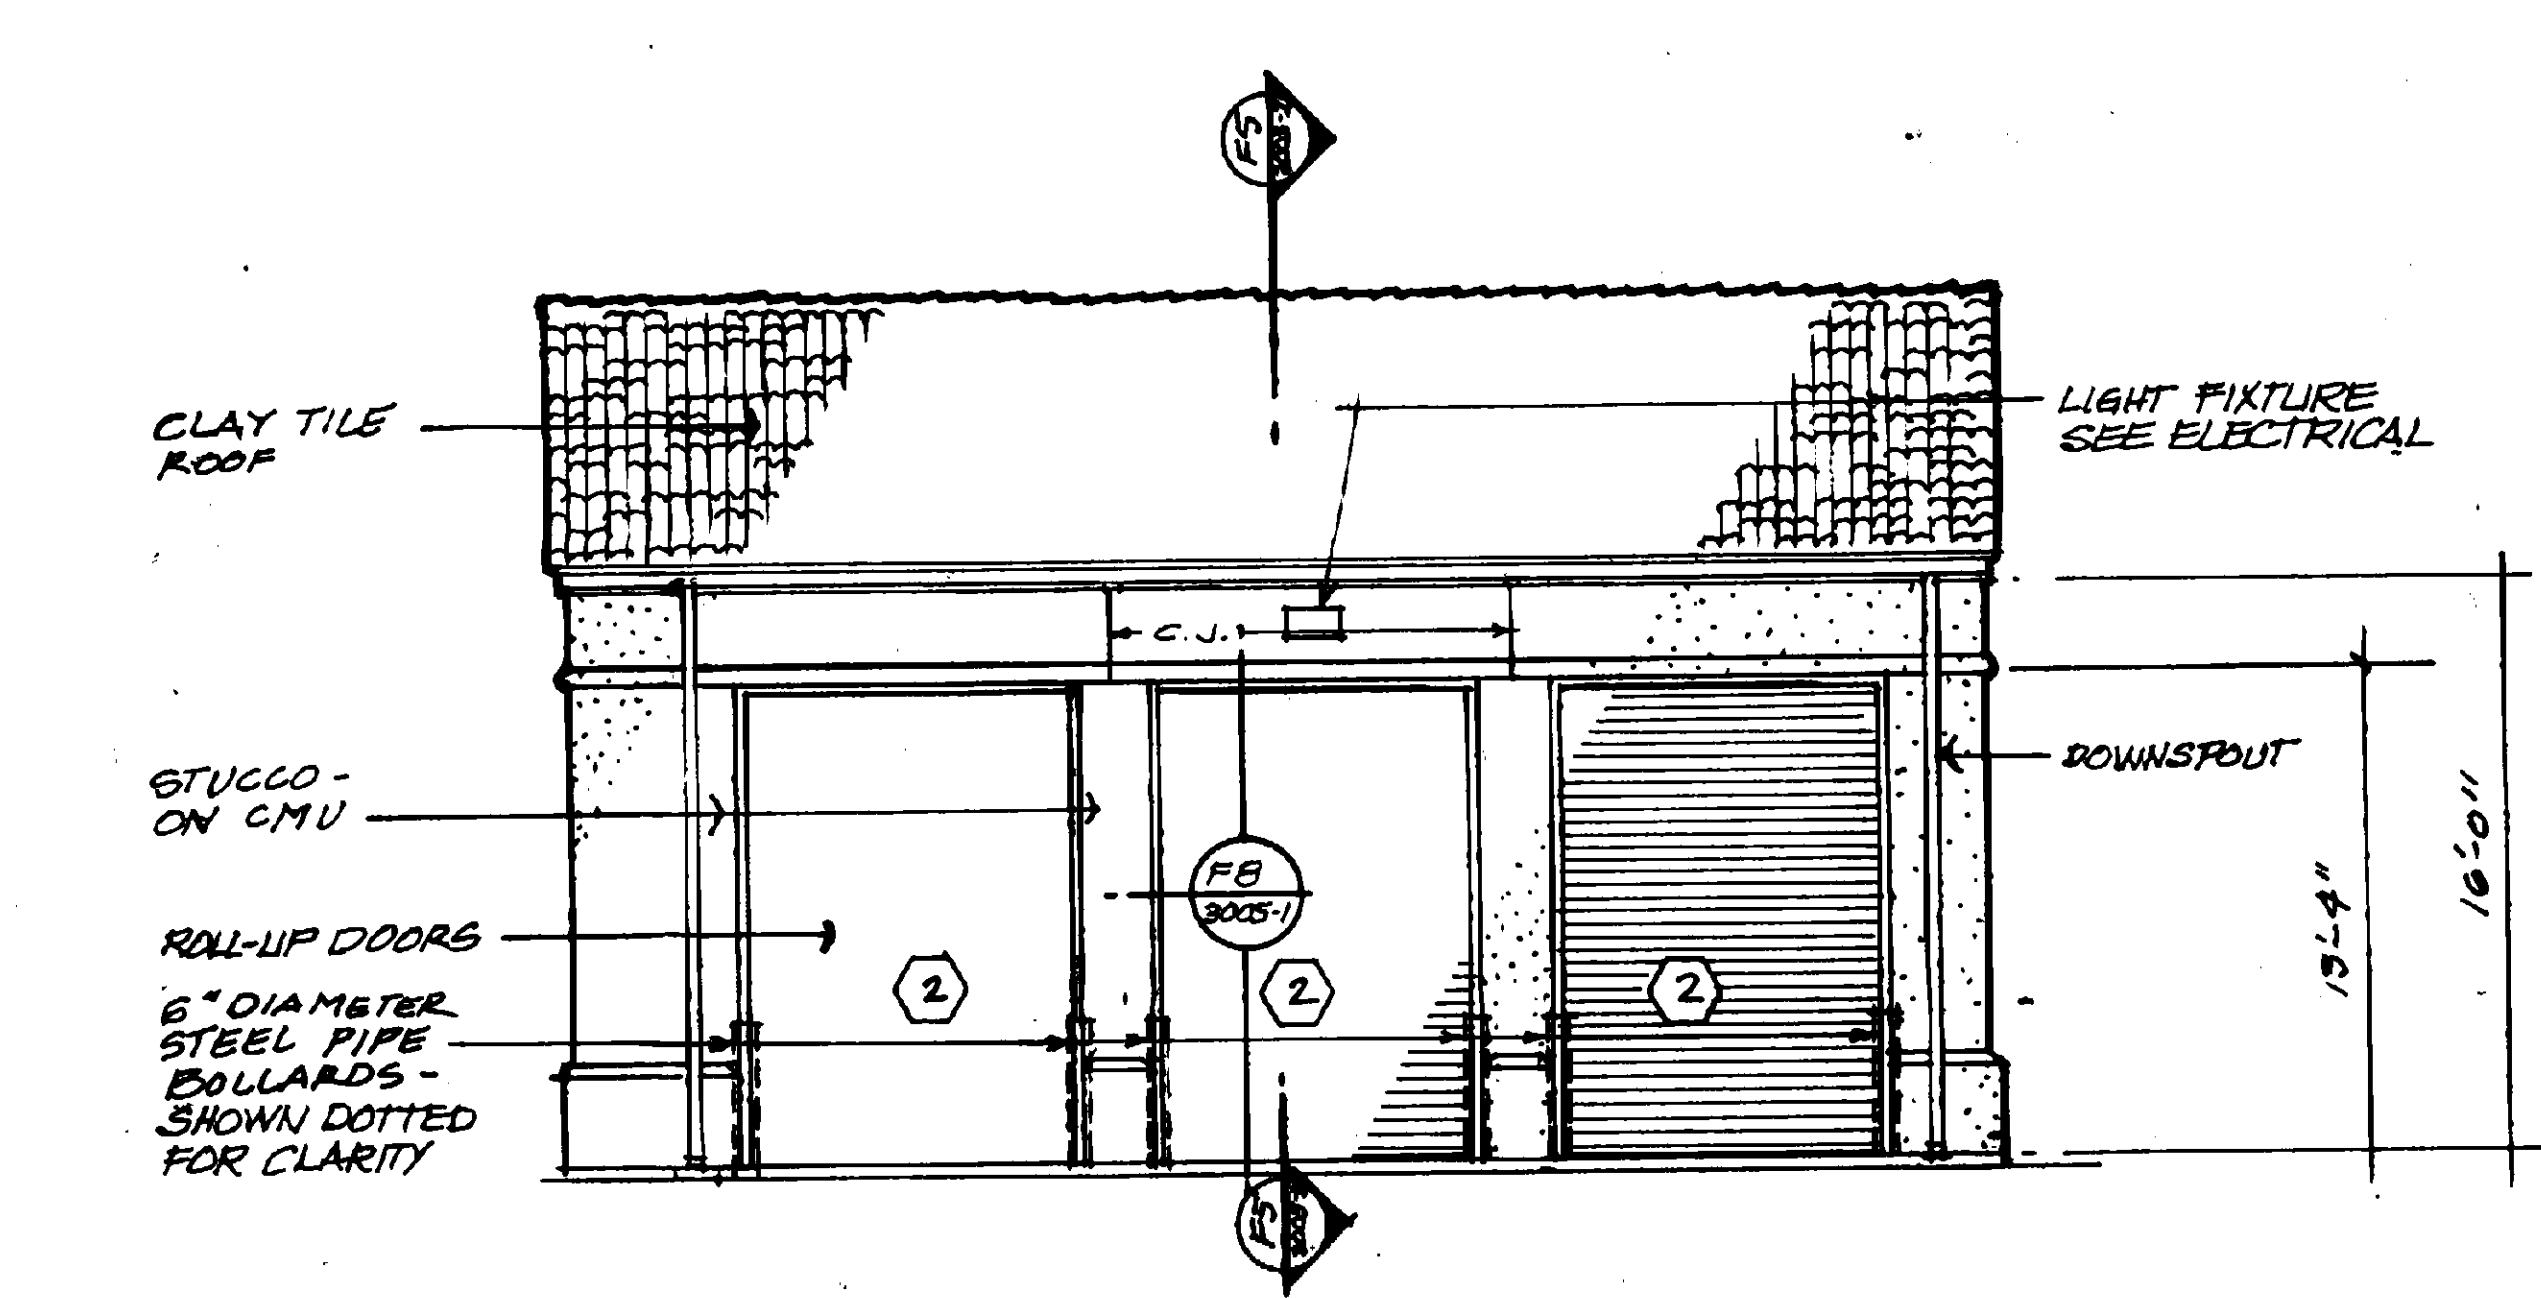

**WEST ELEVATION**  
1/8" = 1'-0"

846S0055

CONSTRUCTION DOCUMENTS • CD SUBMISSION

<b>Place Collaborative Inc.</b> <small>ARCHITECTS</small> 10000 N. LOOP WEST, SUITE 100 DALLAS, TEXAS 75243		Drawing Title <b>STORAGE BUILDING</b>		Project Name <b>GRAVESITE DEVELOPMENT FORT SAM HOUSTON NATIONAL CEMETERY</b>		Date NOV. 23, 1992	
Approved: Area Project Manager		Building Number <b>3005</b>		Project No. <b>846-011</b>		Drawing No. <b>3005-2</b>	
Location <b>San Antonio, Texas</b>		Checked Drawn		Location <b>San Antonio, Texas</b>		Date Dec. 30, 1992	

