


1
2
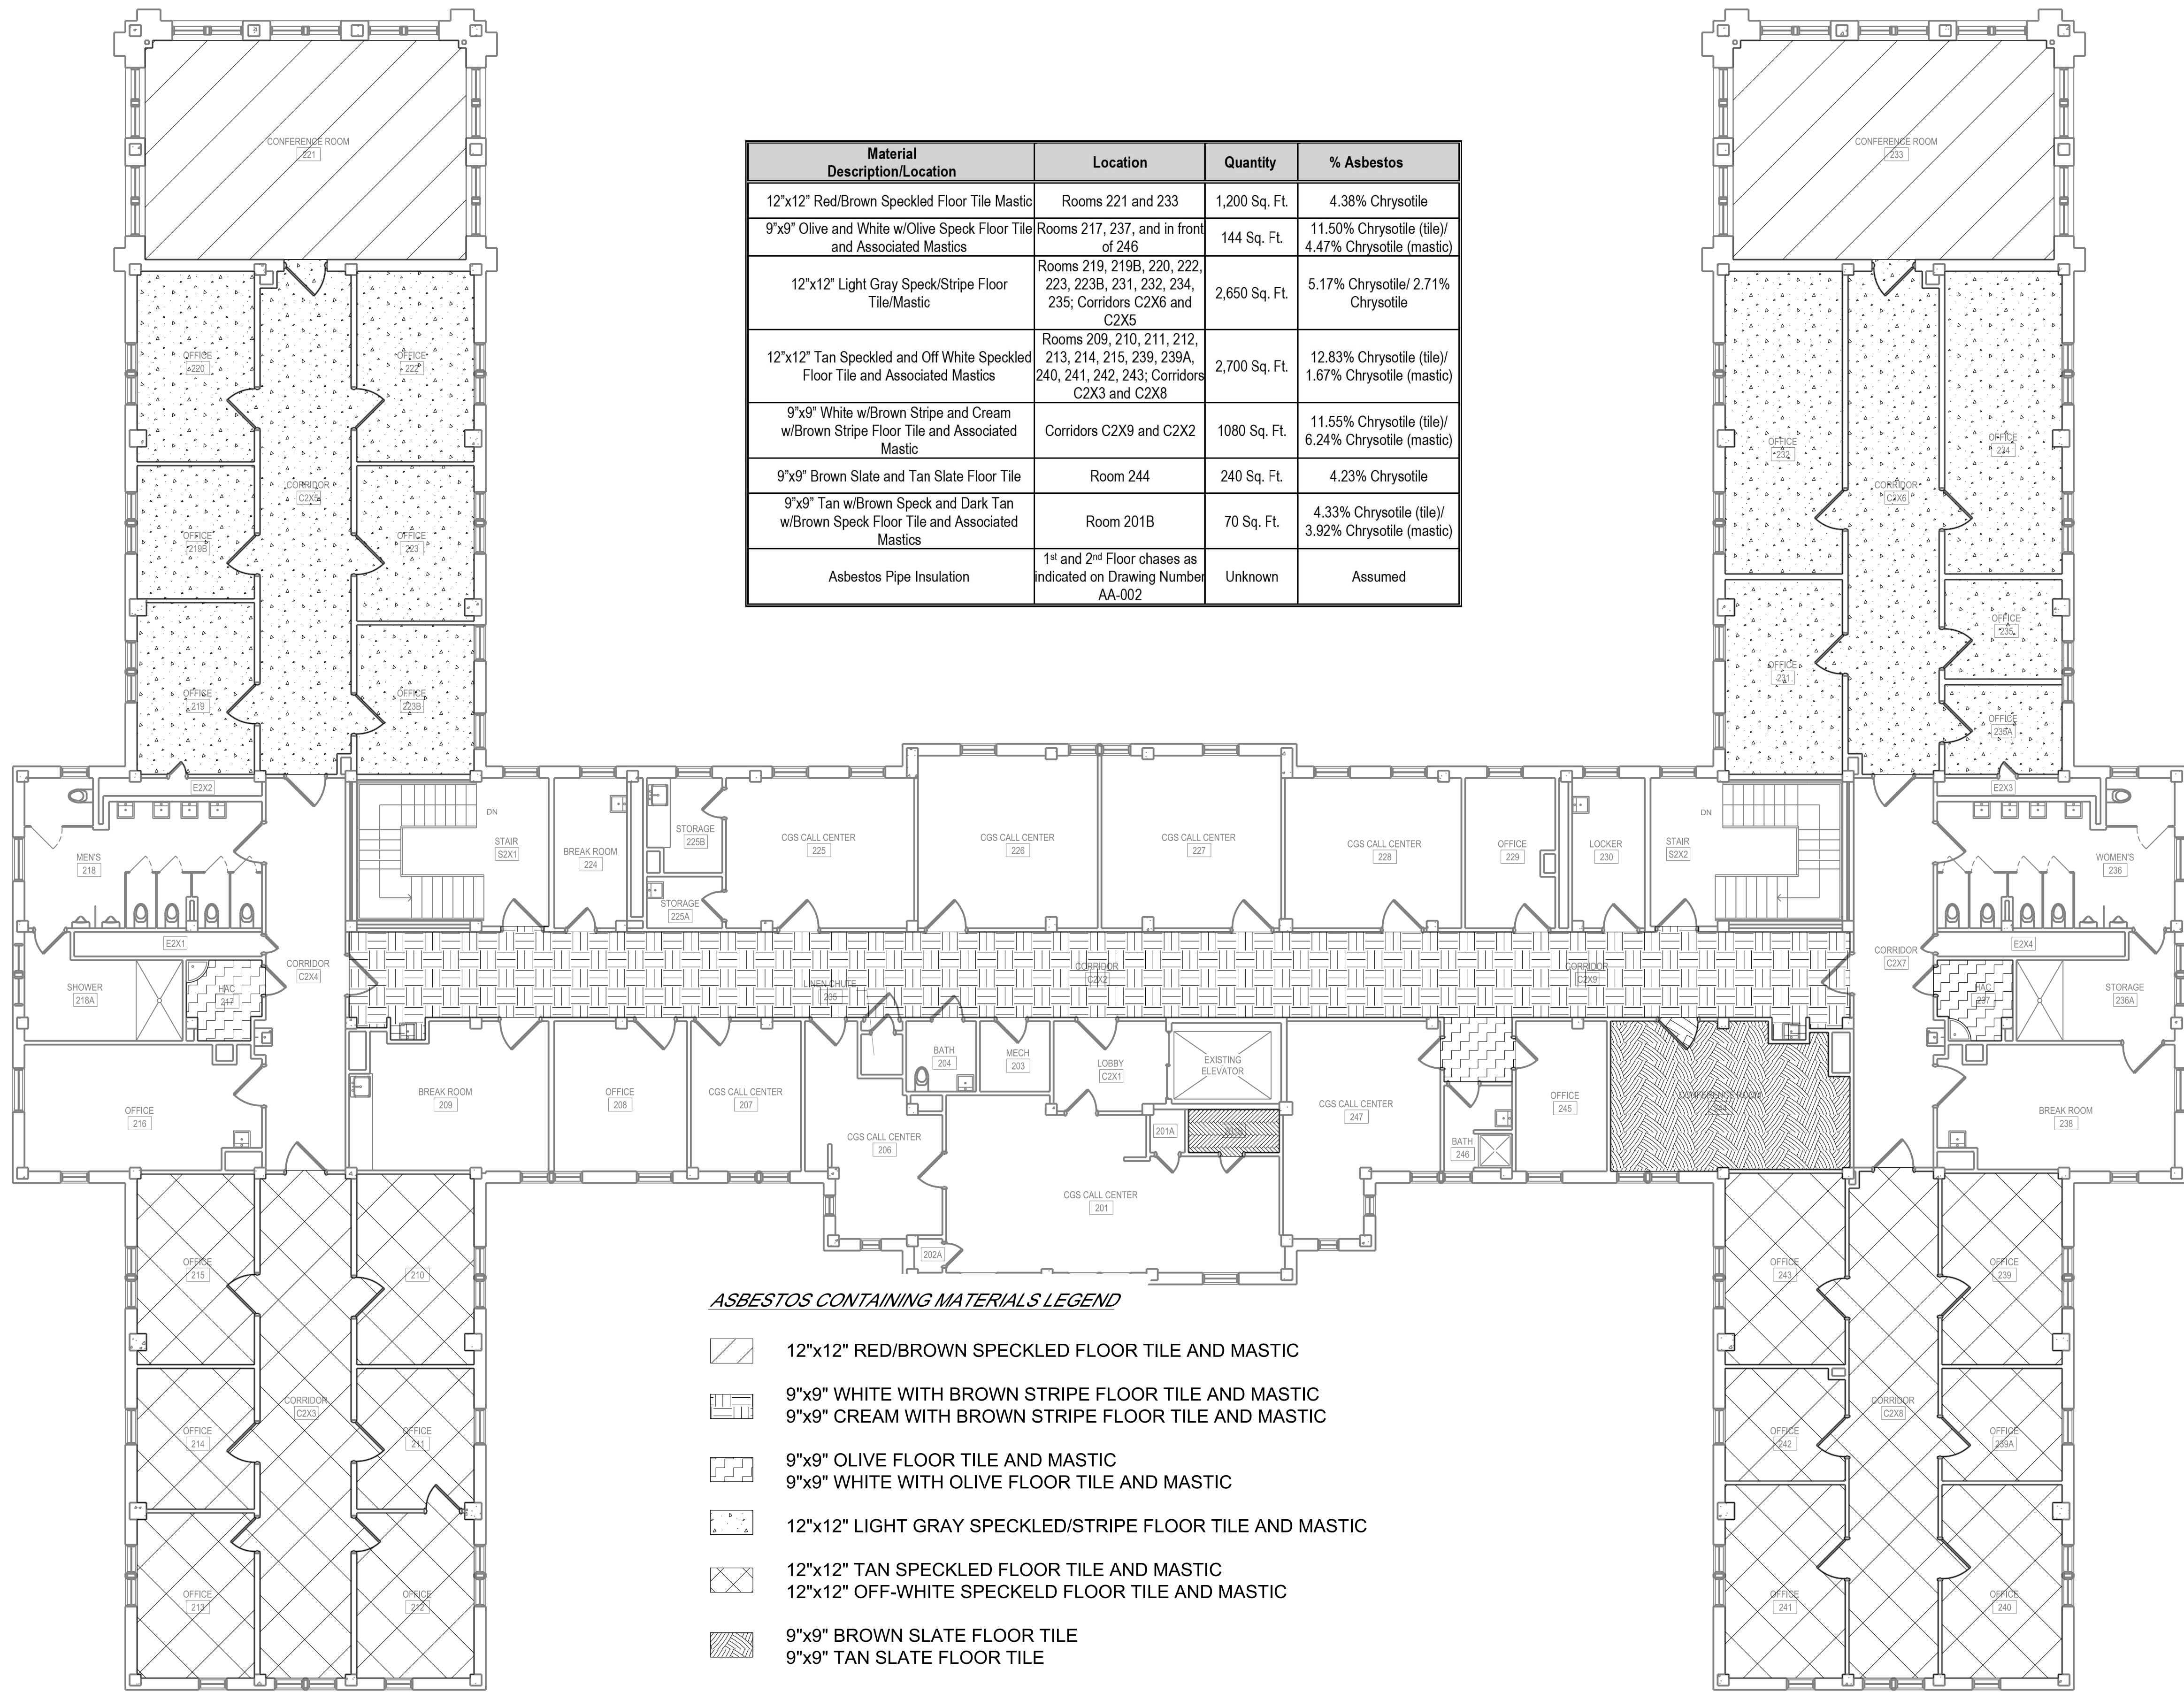

1 EXISTING SECOND FLOOR PLAN
1/8" = 1'-0"

Material Description/Location	Location	Quantity	% Asbestos
12"x12" Red/Brown Speckled Floor Tile Mastic	Rooms 221 and 233	1,200 Sq. Ft.	4.38% Chrysotile
9"x9" Olive and White w/Olive Speck Floor Tile and Associated Mastics	Rooms 217, 237, and in front of 246	144 Sq. Ft.	11.50% Chrysotile (tile)/ 4.47% Chrysotile (mastic)
12"x12" Light Gray Speck/Stripe Floor Tile/Mastic	Rooms 219, 219B, 220, 222, 223, 223B, 231, 232, 234, 235; Corridors C2X6 and C2X5	2,650 Sq. Ft.	5.17% Chrysotile/ 2.71% Chrysotile
12"x12" Tan Speckled and Off White Speckled Floor Tile and Associated Mastics	Rooms 209, 210, 211, 212, 213, 214, 215, 239, 239A, 240, 241, 242, 243; Corridors C2X3 and C2X8	2,700 Sq. Ft.	12.83% Chrysotile (tile)/ 1.67% Chrysotile (mastic)
9"x9" White w/Brown Stripes and Cream w/Brown Floor Tile and Associated Mastic	Corridors C2X9 and C2X2	1080 Sq. Ft.	11.55% Chrysotile (tile)/ 6.24% Chrysotile (mastic)
9"x9" Brown Slate and Tan Slate Floor Tile	Room 244	240 Sq. Ft.	4.23% Chrysotile
9"x9" Tan w/Brown Speck and Dark Tan w/Brown Speck Floor Tile and Associated Mastics	Room 201B	70 Sq. Ft.	4.33% Chrysotile (tile)/ 3.92% Chrysotile (mastic)
Asbestos Pipe Insulation	1 st and 2 nd Floor chases as indicated on Drawing Number AA-002	Unknown	Assumed