



A BUILDING SECTION
CC-ELEV 1/8"=1'-0"


B BUILDING SECTION
CC-ELEV 1/8"=1'-0"

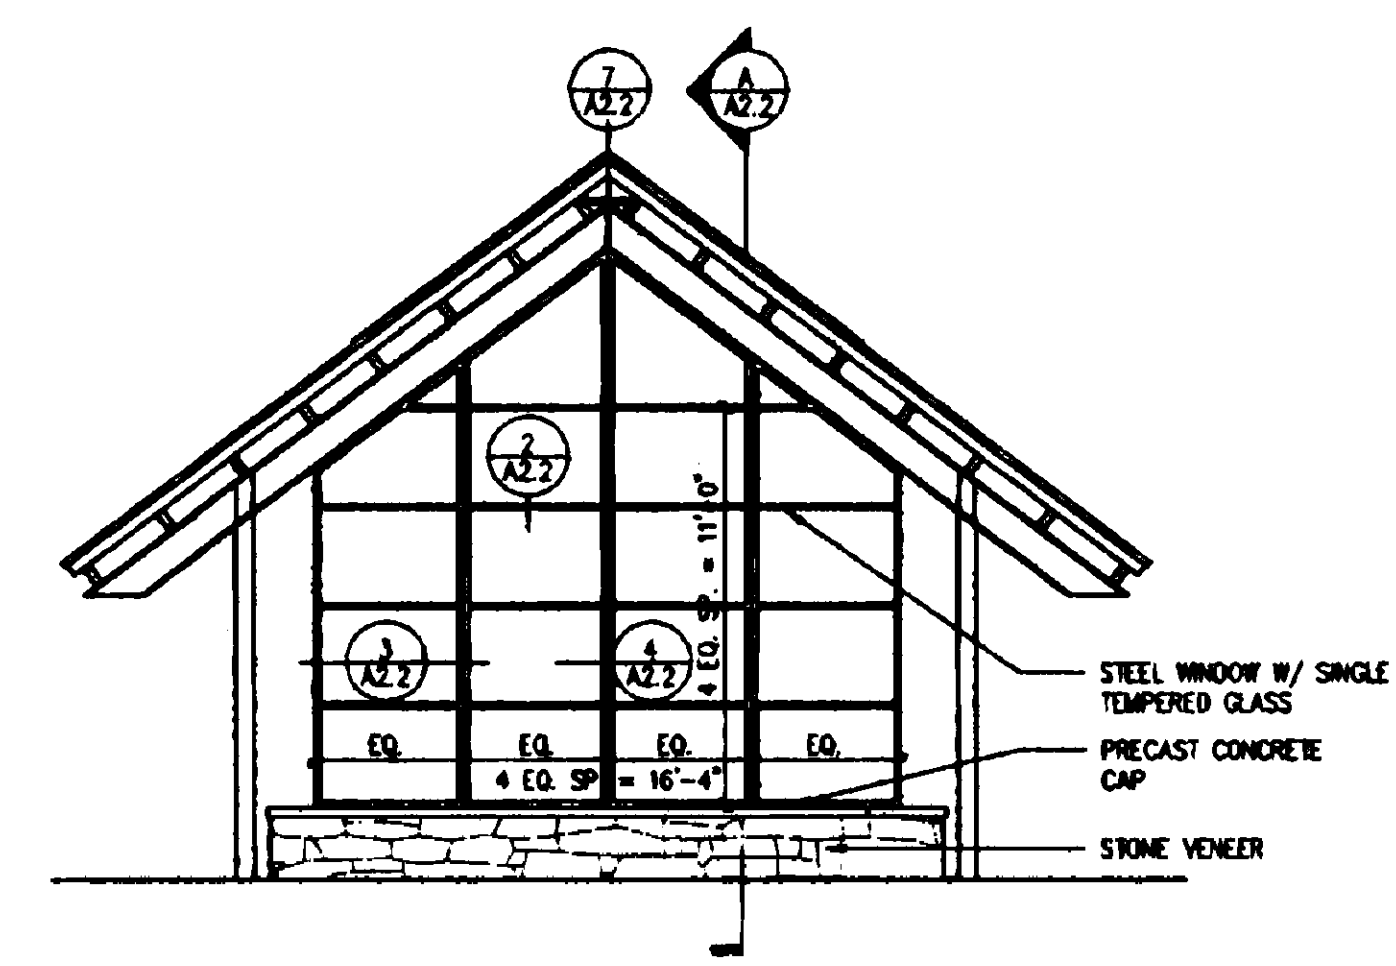


SOUTH ELEVATION
CC-ELEV 1/8"=1'-0"

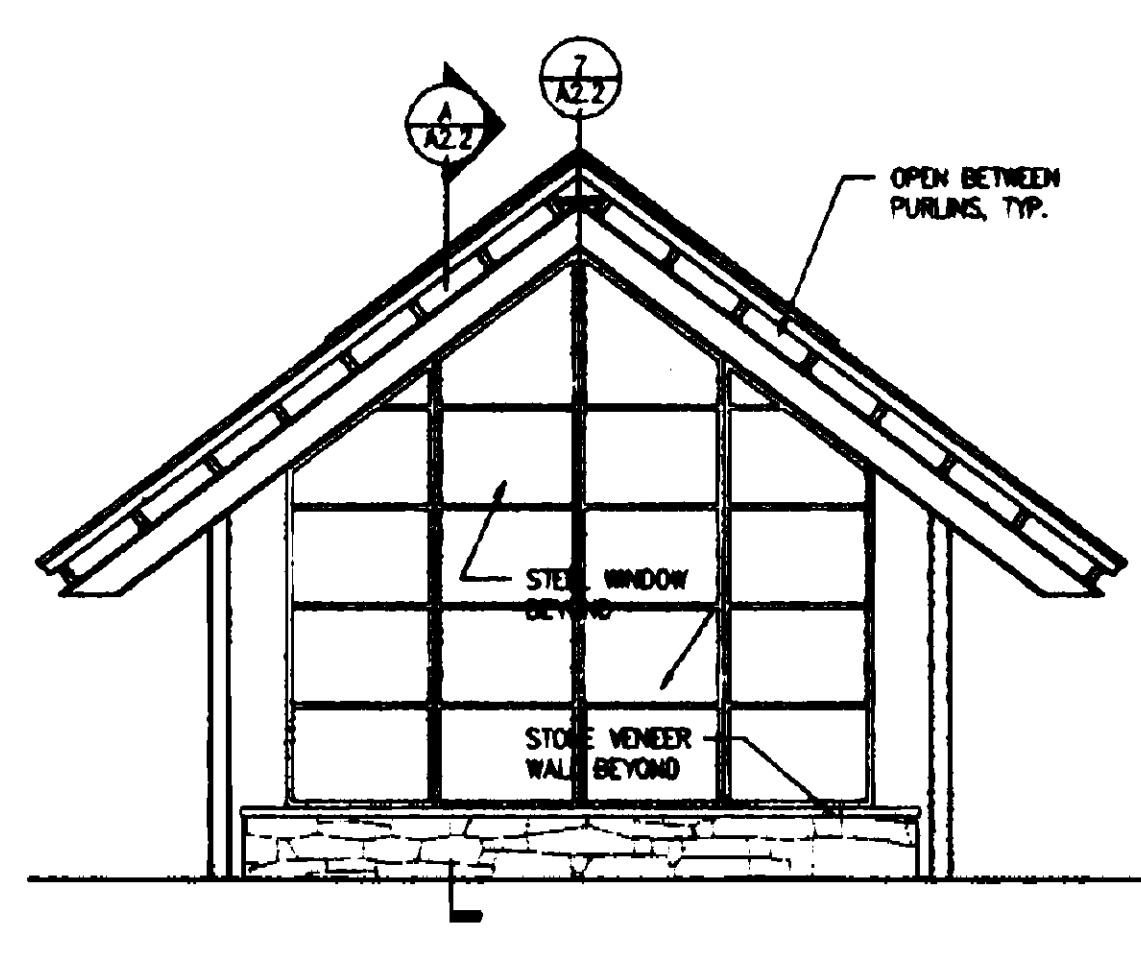

NORTH ELEVATION
CC-ELEV 1/8"=1'-0"

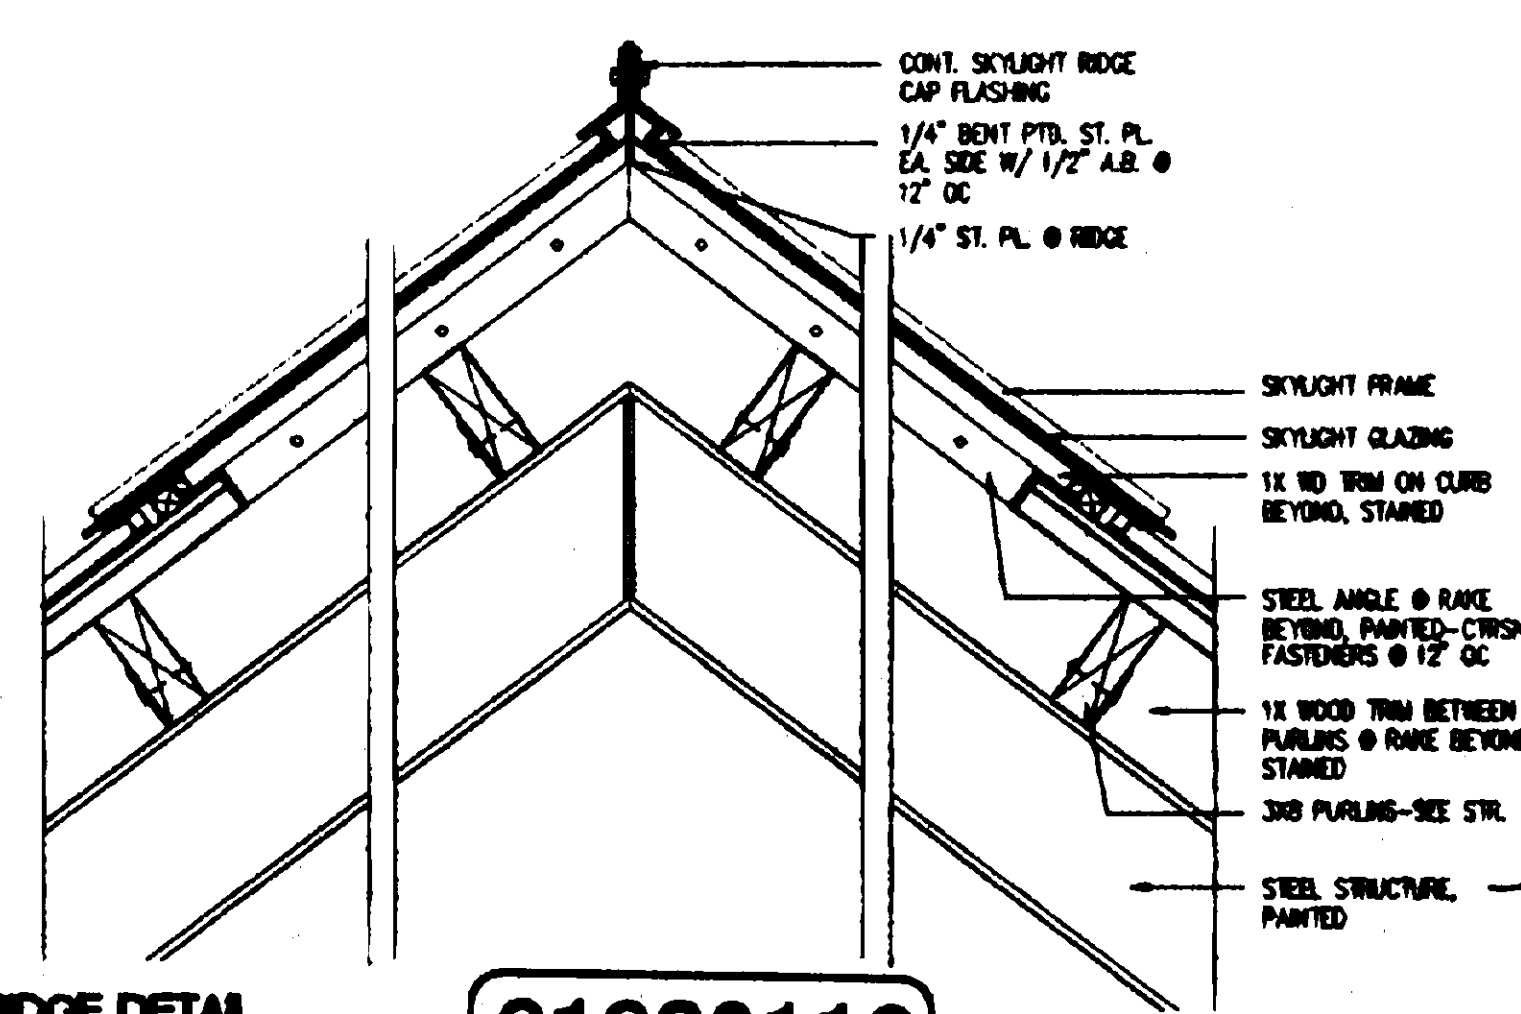


8 SKYLIGHT RIDGE DETAIL
1 1/2"=1'-0" CC-005

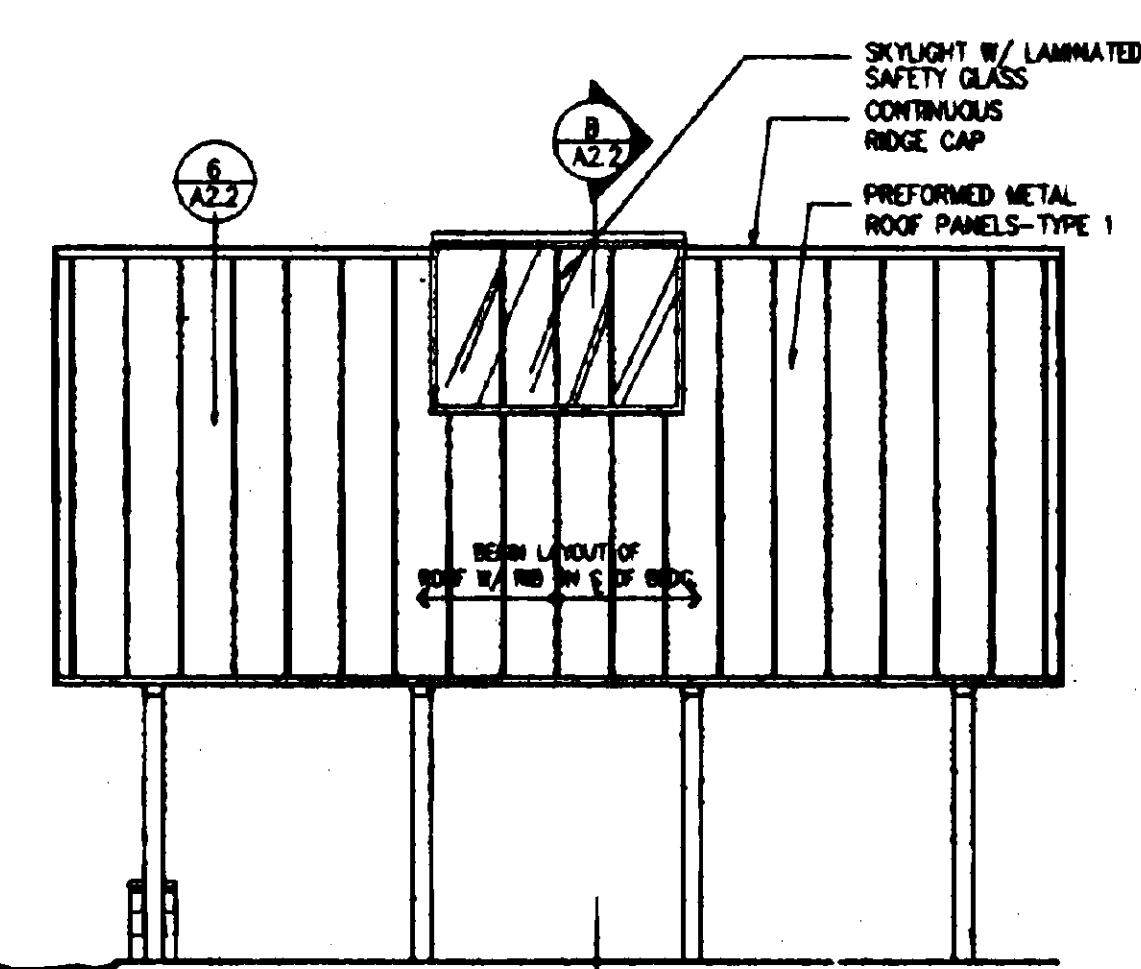


WEST ELEVATION (EAST OPP. + SIM.)
CC-ELEV 1/8"=1'-0"


1 WALL SECTION
CC-ELEV 1-1/2"=1'-0"

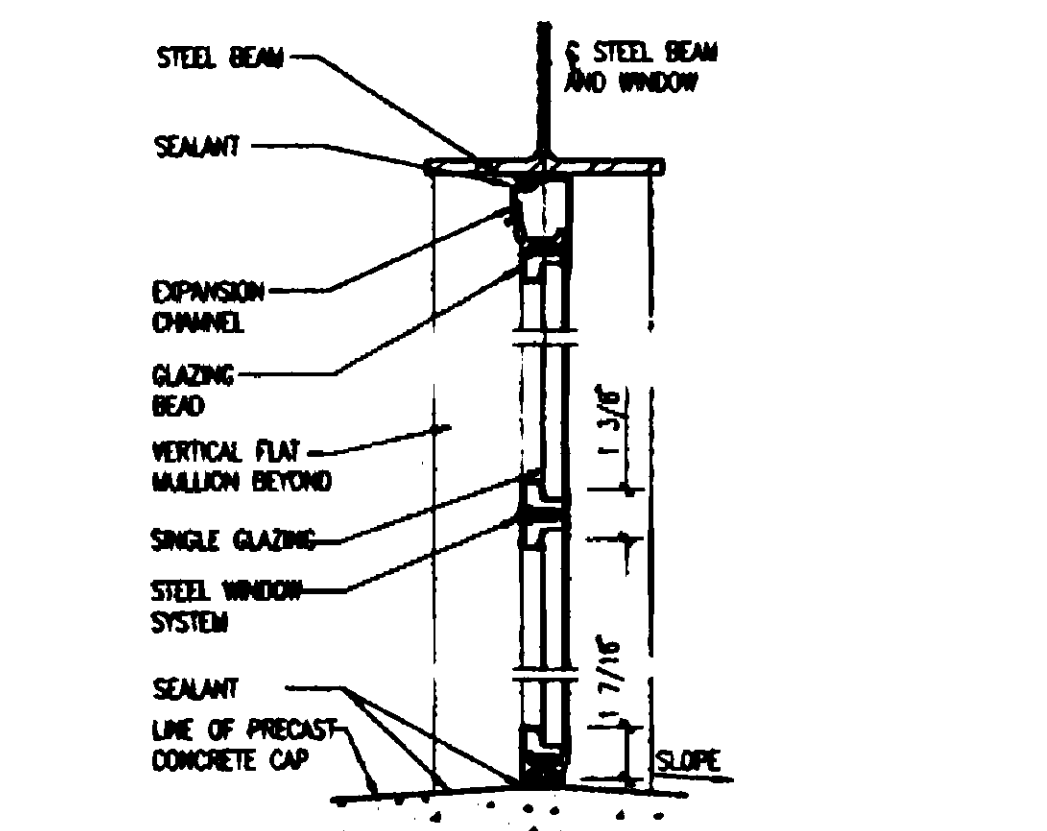

2 GLAZING DETAIL
3"=1'-0" CC-001

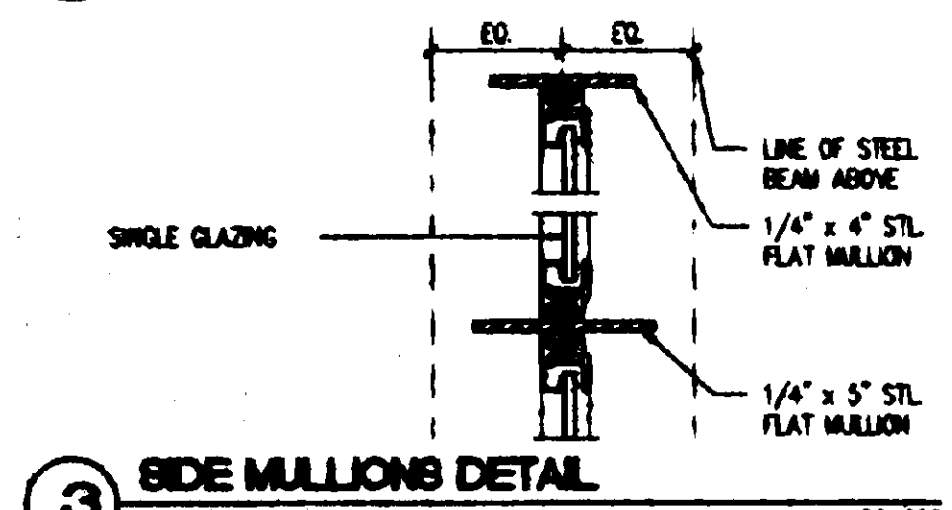


3 SIDE MULLIONS DETAIL
3"=1'-0" CC-002

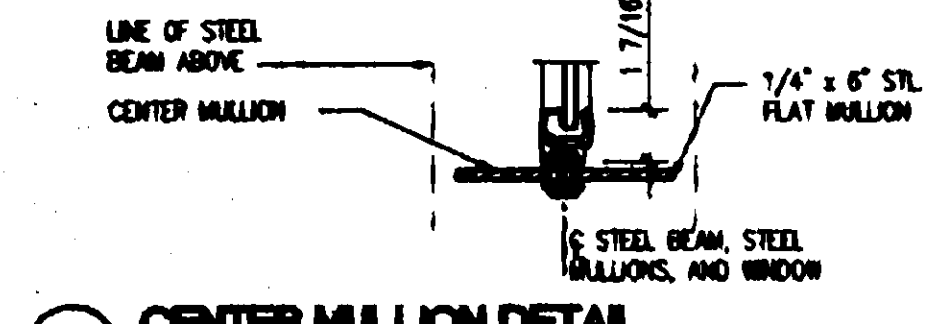


4 CENTER MULLION DETAIL
3"=1'-0" CC-002

5 WALL SECTION
CC-ELEV 1-1/2"=1'-0"

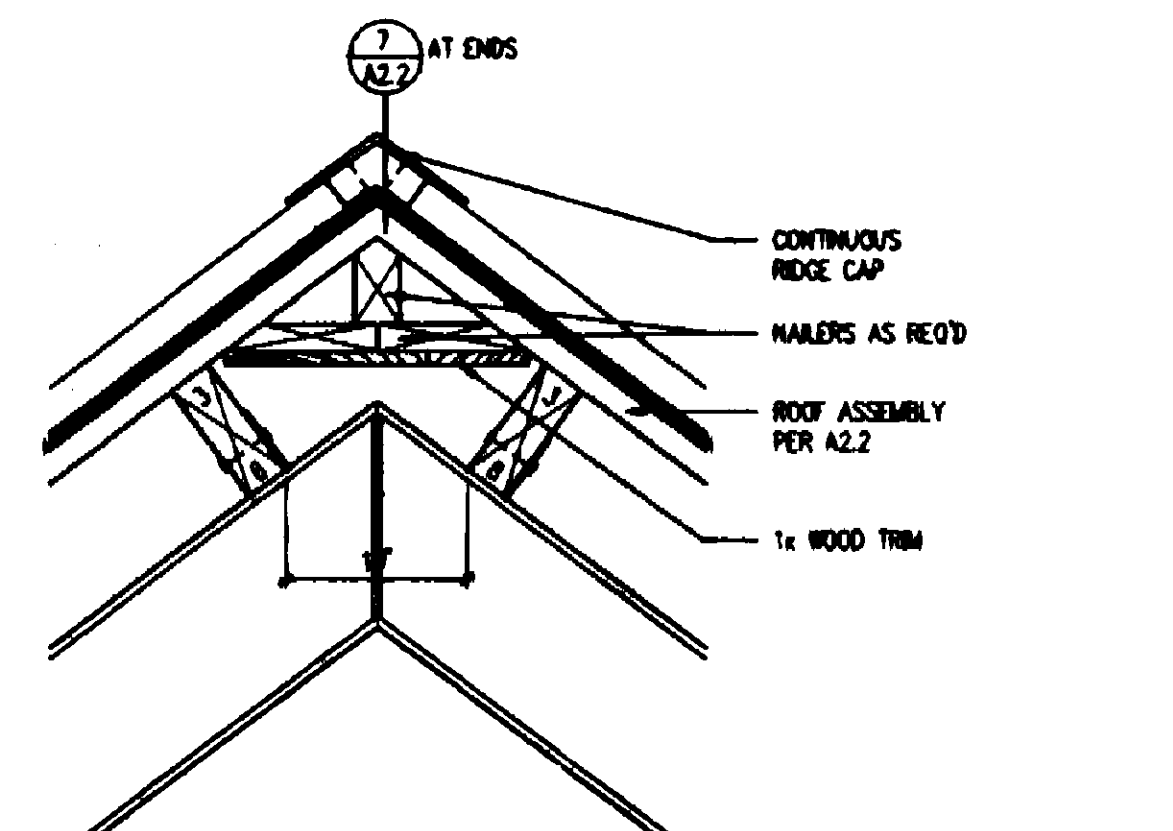

6 RIDGE DETAIL
1 1/2"=1'-0" CC-003

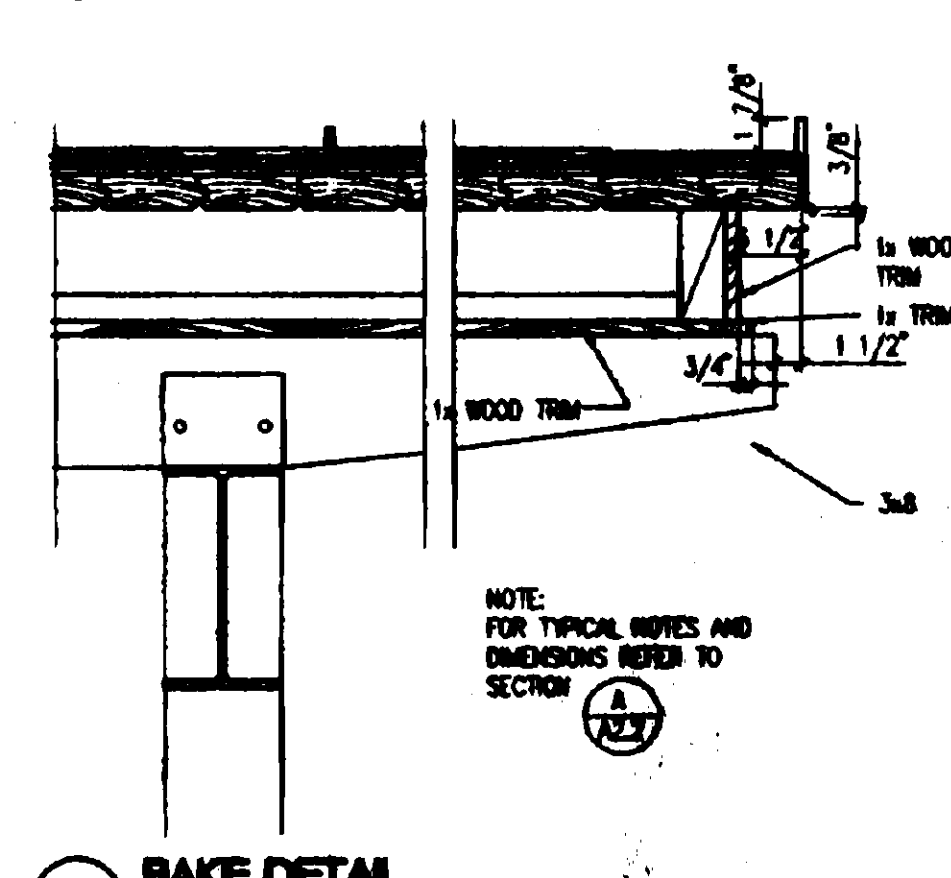

7 RAKE DETAIL
1 1/2"=1'-0" CC-004

ROYSTON HANAMOTO ALLEY & ABEY
LANDSCAPE ARCHITECTS
MILL VALLEY CALIFORNIA 94642-0837
(415) 363-7800

INCA ENGINEERS, INC.
CIVIL ENGINEERS
BELLEVUE, WASHINGTON 98004
(206) 835-1000

MILLER/HULL PARTNERSHIP
ARCHITECTS
SEATTLE, WASHINGTON 98104-1031
(206) 882-6837

JD-21 ENGINEERS
ELECTRICAL ENGINEERS
BELLEVUE, WASHINGTON 98004-2228
(206) 885-2195

JONGEJAN • GERRARD • McNEAL
Incorporated P.S.
Landscape Architecture
Urban Design
Planning
23 103rd Ave. N.E.
Bellevue, WA 98004
206-454-5723

COMMITTAL SERVICE
SHELTER- ELEVATIONS,
SECTIONS, DETAILS
Approved: 10/4/95 Team Leader
Jim E. Baer

VA TAHOMA
NATIONAL CEMETERY
PHASE 1 DEVELOPMENT
SEATTLE, WASHINGTON
Date: 8/01/95 Checked: VC Drawn: VC/PW

Project Number: 919-001
Building Number: 4801 & 4802
Drawing Number: A22
Sheet 118 of 181

CM
CONSTRUCTION
MANAGEMENT

919S0116