


Wall mounted
baby changing
station by VA

General Note:

1. Patch and paint
all walls as required within work area effected by the work by VA.
2. Install New floor tile and wall base with pattern indicated unless noted otherwise.
3. Remove and Re-install any and all nurse call buttons that exist at all unial and toilet stall locations effected by wall tile installation work by VA.
4. Install wall tile per elevations and pattern full height all walls unless noted otherwise.

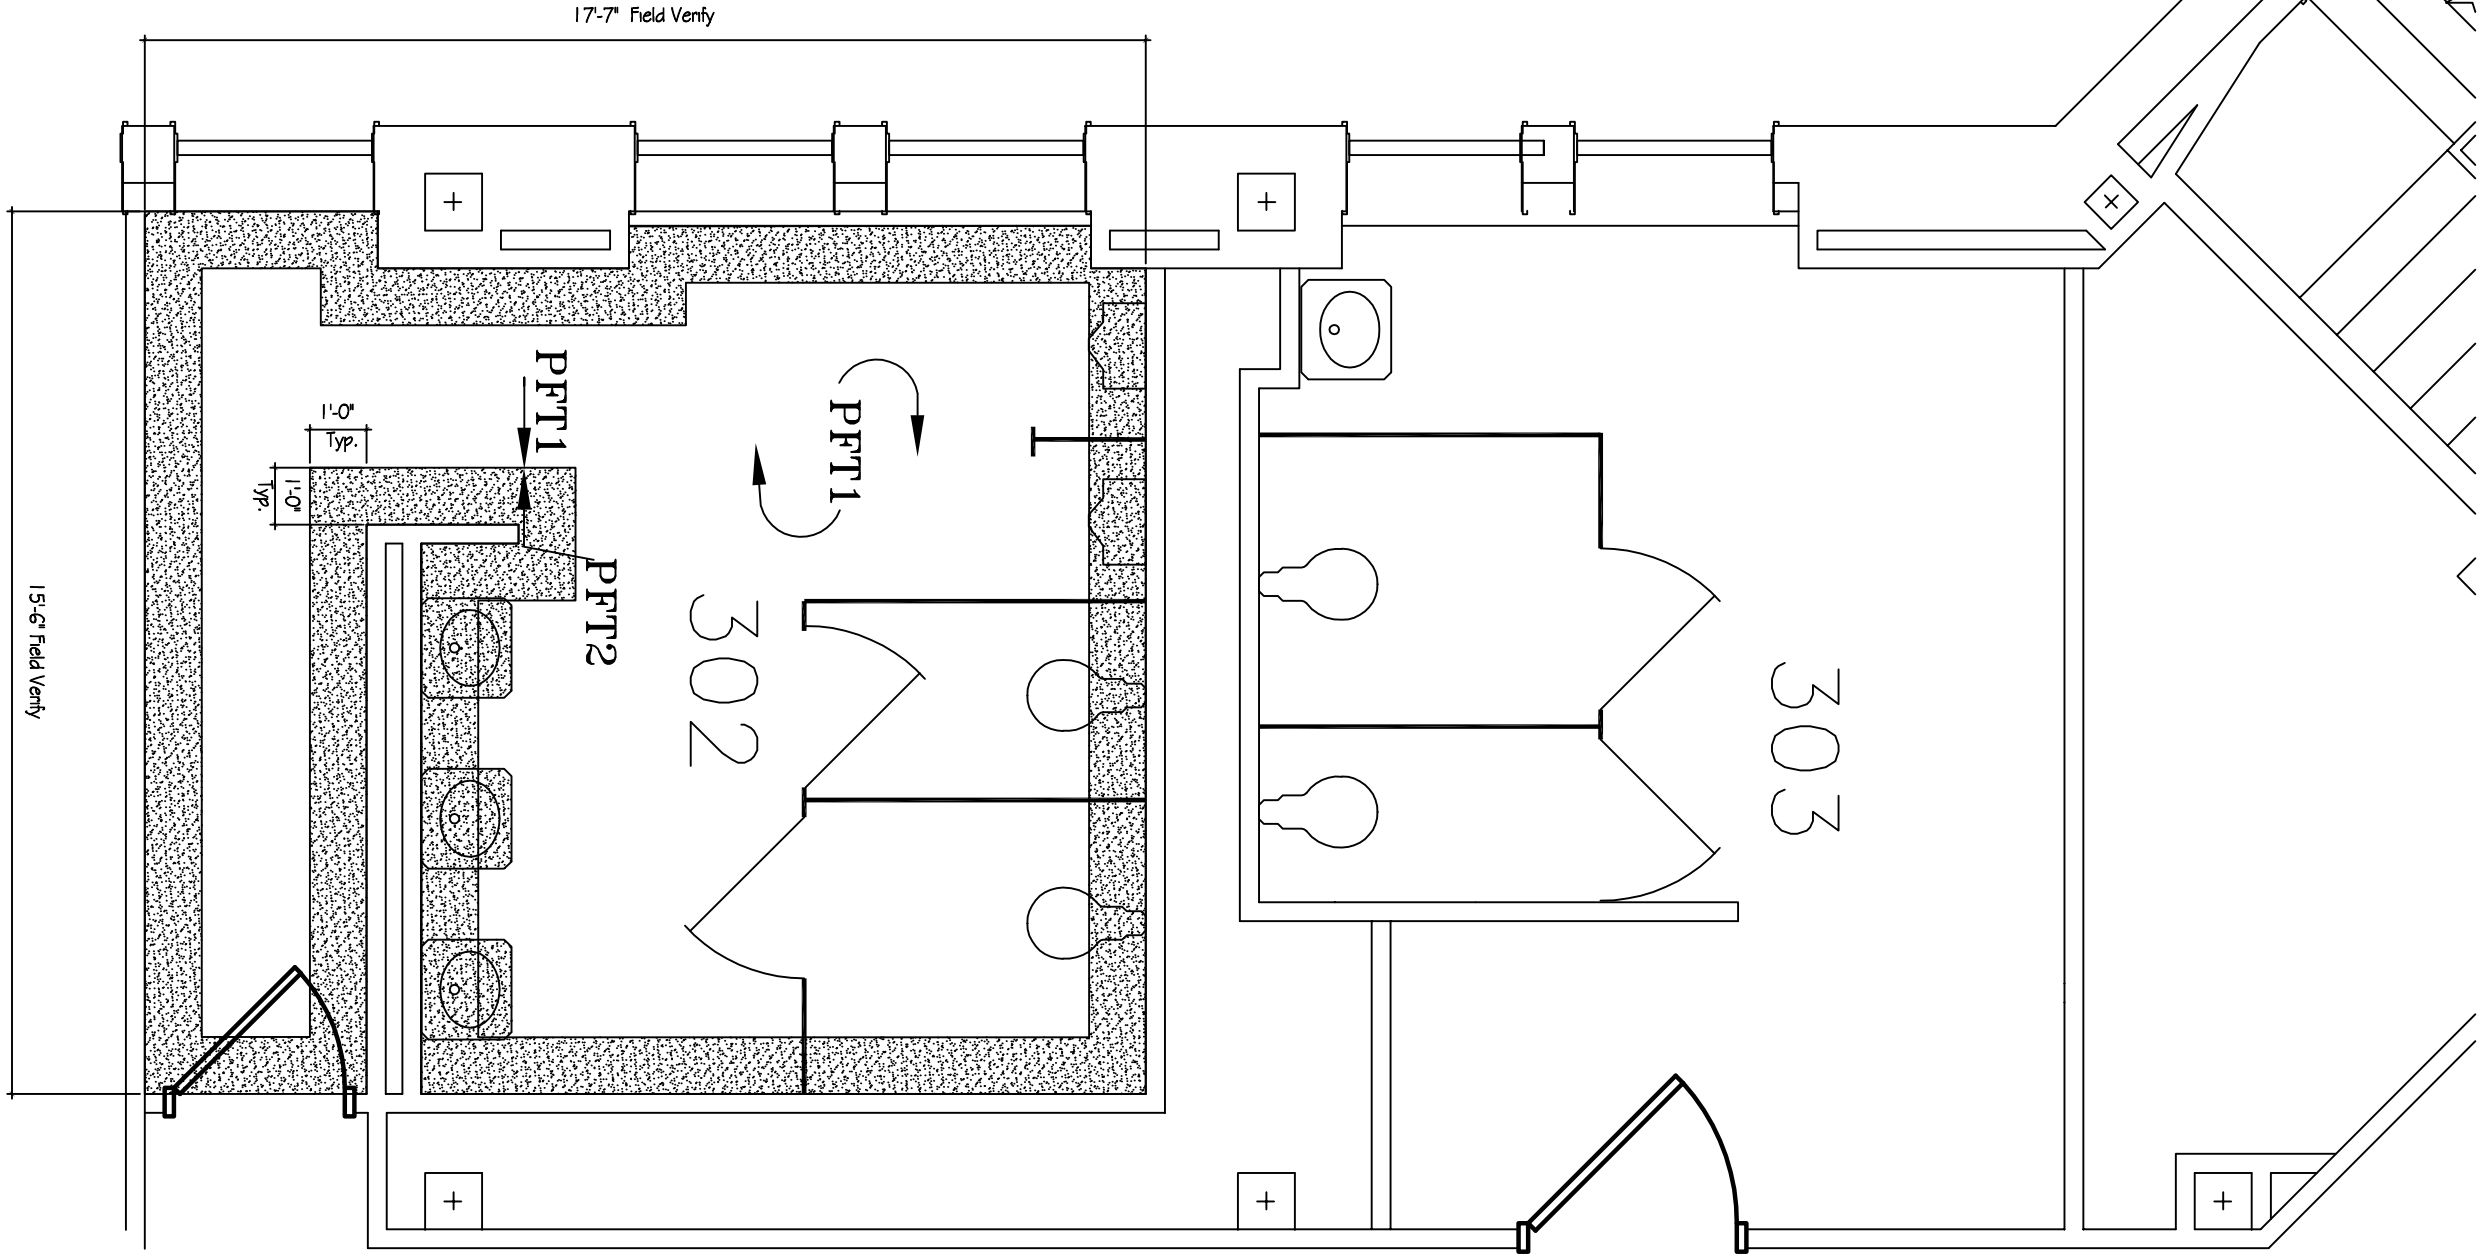

General Note:

1. Patch and paint
all walls as required within work area effected by the work by VA.
2. Install New floor tile and wall base with pattern indicated unless noted otherwise.
3. Remove and Re-install any and all nurse call buttons that exist at all unial and toilet stall locations effected by wall tile installation work by VA.
4. Install wall tile per elevations and pattern full height all walls unless noted otherwise.

Floor Tile Legend:

PFT1 = Main Field
DallTile ColorBody Porcelain
Alta Vista -
Color: Desert Sand AV/50
Grout - Laticrete
#40 Latite

PFT2 = Border
DallTile ColorBody Porcelain
Alta Vista -
Color: Drtt Wood AV/53
Grout - Laticrete
#40 Latite


1 Floor Plan
A1 Scale: 3/8" = 1'-0"

General Finishes

1. Floor –
PFT1 – DallTile – Alta Vista ColorBody porcelain 18"x18" Desert Sand AV/50
PFT2 – DallTile – Alta Vista ColorBody porcelain 12"x12" Drift Wood AV/53
Grout – Floor – Laticrete – #40 Latte
2. Walls–
CMT1 – Main Field– DallTile SemiGloss Ceramic Tile 4 1/4"x4 1/4" color: Almond#0135 with interior and exterior corner trim as needed.
CMT2 –Accent Tile– DallTile Matte Ceramic Tile 4 1/4"x4 1/4" color: Almond#735 with interior and exterior corner trim as needed.
CWB1 – Tile Cove Base – DallTile SemiGloss Ceramic Tile 4 1/2"x6" color:Almond#0135 with interior and exterior corner trim as needed.
CWB2 – Sanitary Tile Cove Base – DallTile SemiGloss Ceramic Tile 4 1/2"x6" color: Almond#0135 with interior and exterior corner trim as needed.
Grout – Walls – Laticrete Grout– #85 Almond
3. Point – Trim – Benjamin Moore – EcoSpec –Great Plains Gold BM1077
Semi-gloss finish
Point – Walls – Benjamin Moore – EcoSpec –Sierra Hills BM1053
Eggshell finish

General Note: Provide Grout and Tile Sealer all Tile areas.

2 Floor Pattern Plan
A1 Scale: 3/8" = 1'-0"

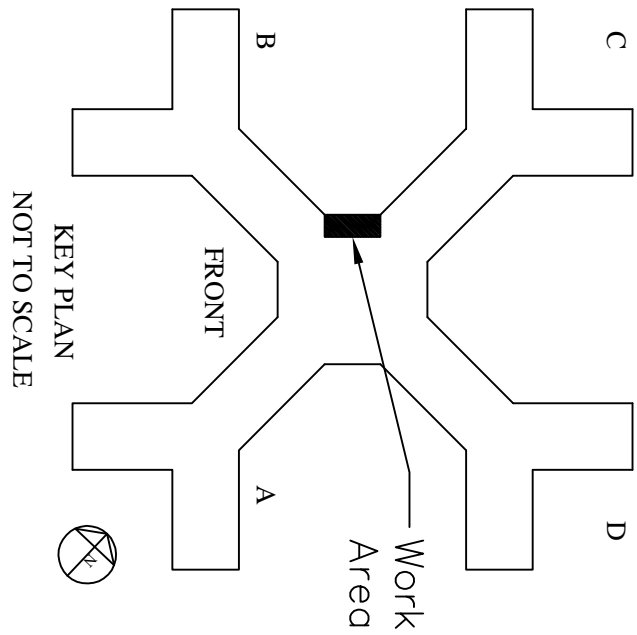

NO.		DATE	REVISIONS
1	03.03.12		General Notes
		DESIGNED BY: DCS	PROJECT
		DRAWN BY: DCS	303 Men's Restroom Rehab
		APPROVED BY:	10 floors
		SCALE: AS NOTED	1st floor
		DATE: 03.27.12	2nd floor

STRATTON VA MEDICAL CENTER

111 HOLLAND AVENUE, ALBANY, NEW YORK

A1 Plans