



one eighth inch = one foot
one quarter inch = one foot
three eighths inch = one foot
one half inch = one foot
one inch = one foot
one and one half inches = one foot
two inches = one foot
three inches = one foot

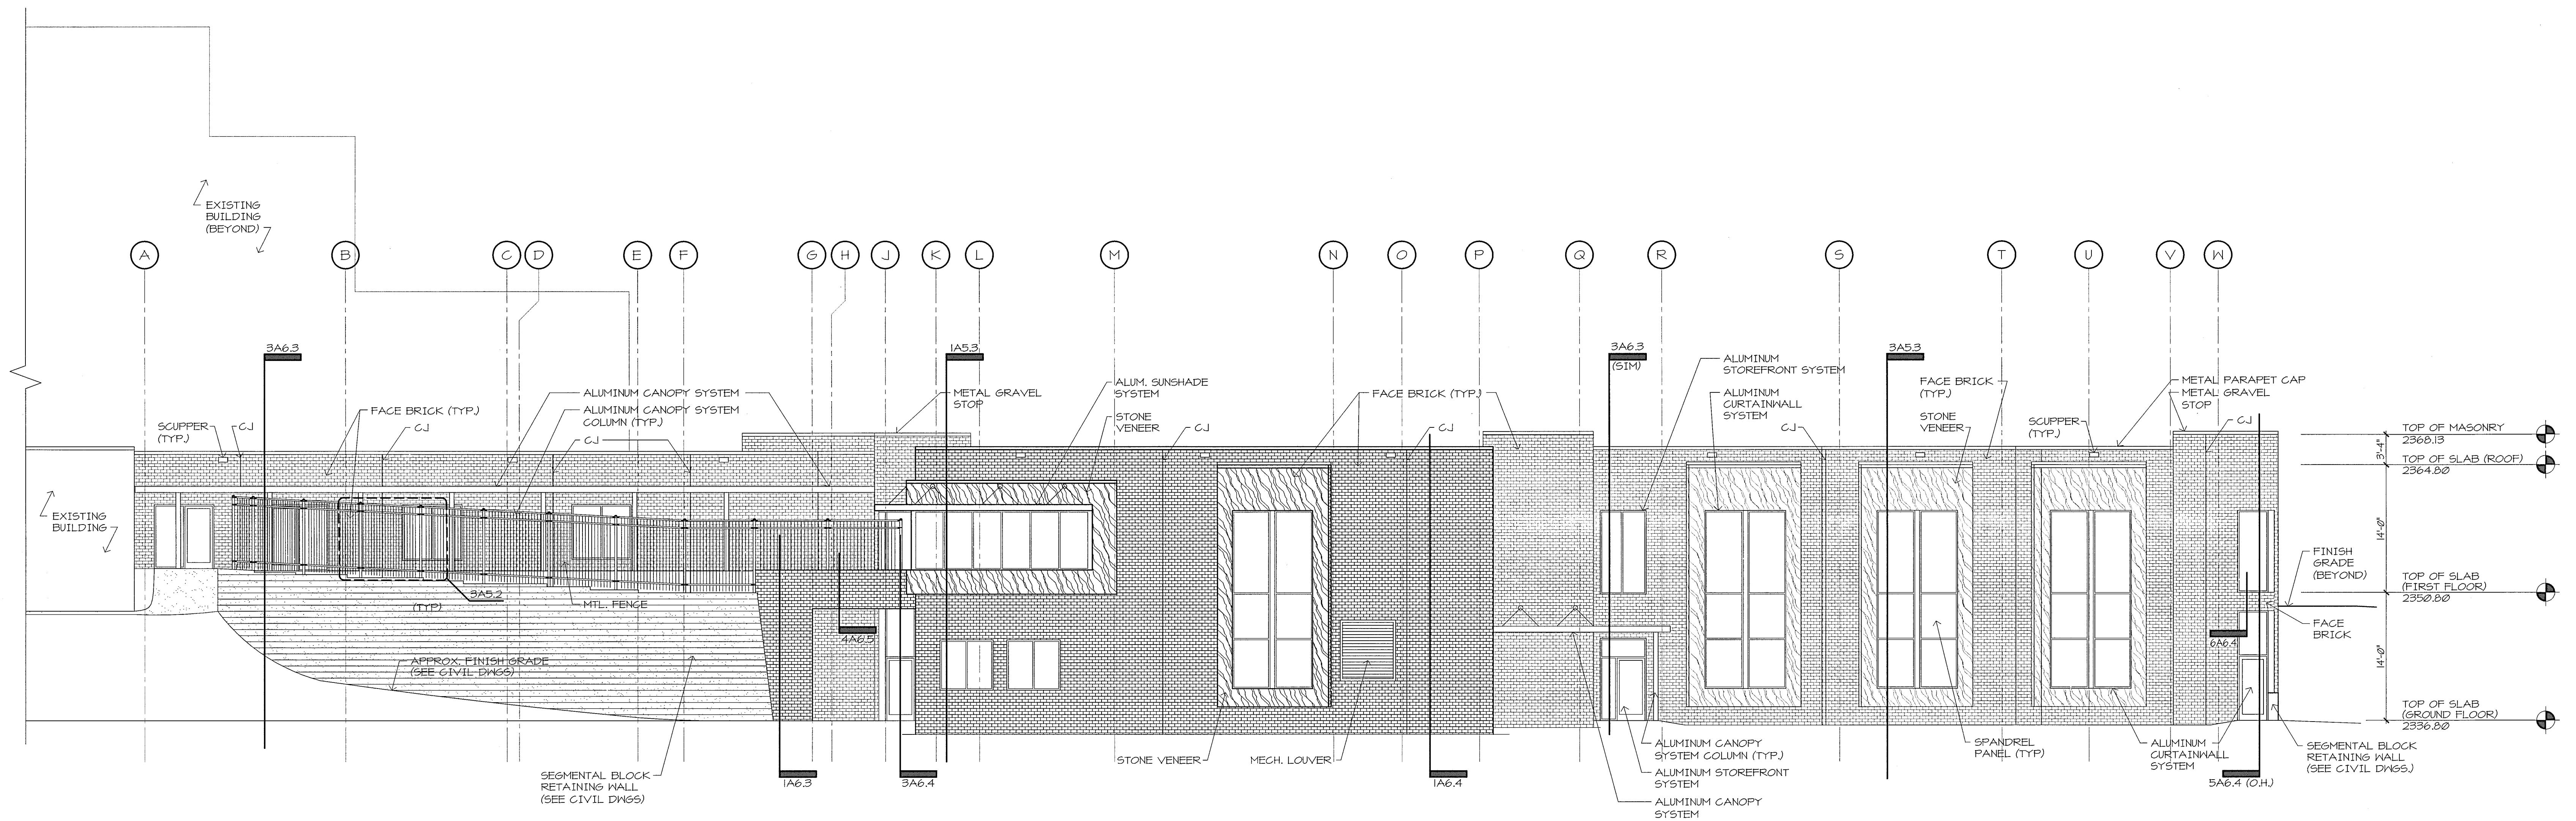

SOUTH ELEVATION

1/8" = 1'-0"

2

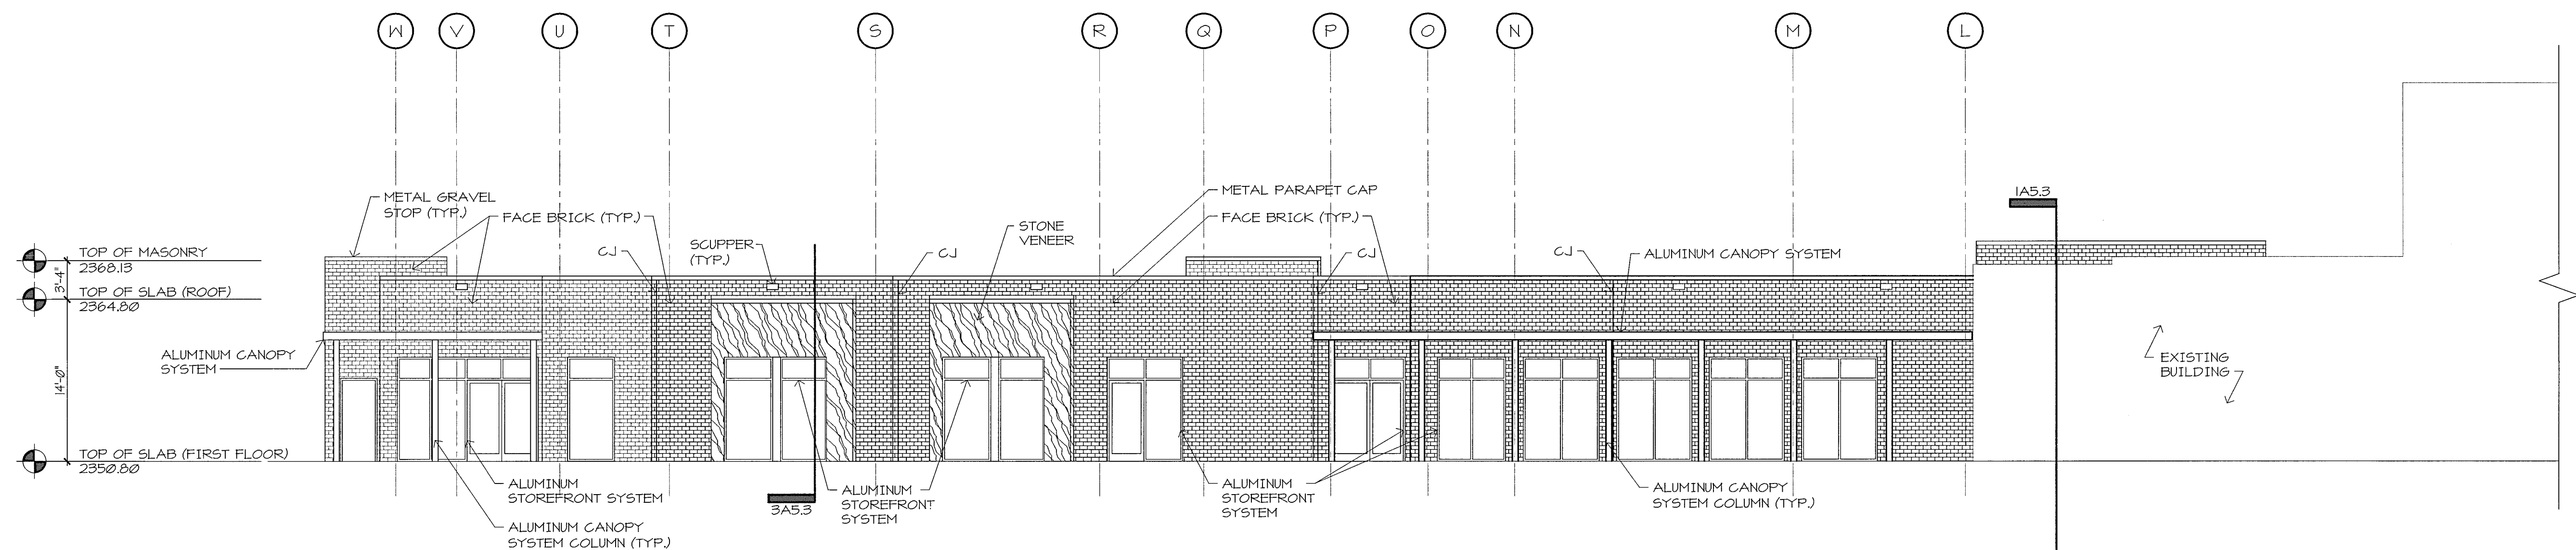

NORTH ELEVATION

1/8" = 1'-0"

Revisions	Date

CONSULTANTS:



ARCHITECT/ENGINEERS:

SFCs

SFCs Inc. ■ 305 South Jefferson Street
Roanoke, Virginia 24011.2003
540.344.6664 ■ Fax 540.343.6925
www.sfc.com



ANDERSON & ASSOCIATES, INC.
Professional Design Services
www.andassoc.com
100 Andrew Dr.
Blacksburg, VA 24060
540-852-8592

Drawing Title
EXTERIOR ELEVATIONS

Approved Project Director

Project Title
**Adult Day Care Building
VA Medical Center
Comm No. 10110.00**

Location
Beckley, West Virginia

Date
08/05/2011

Checked
-

Drawn
MCA

Project Number
VA246-P-0568

Building Number
-

Drawing Number
A5.1

Dwg. 29 of 77

Office of
Construction
and Facilities
Management

