

A

B

C

D

E

F

A

B


C

D

E

F

three inches = one foot
one and one half inches = one foot
one inch = one foot
three quarters inch = one foot
one half inch = one foot
three eighths inch = one foot
one quarter inch = one foot
one eighth inch = one foot

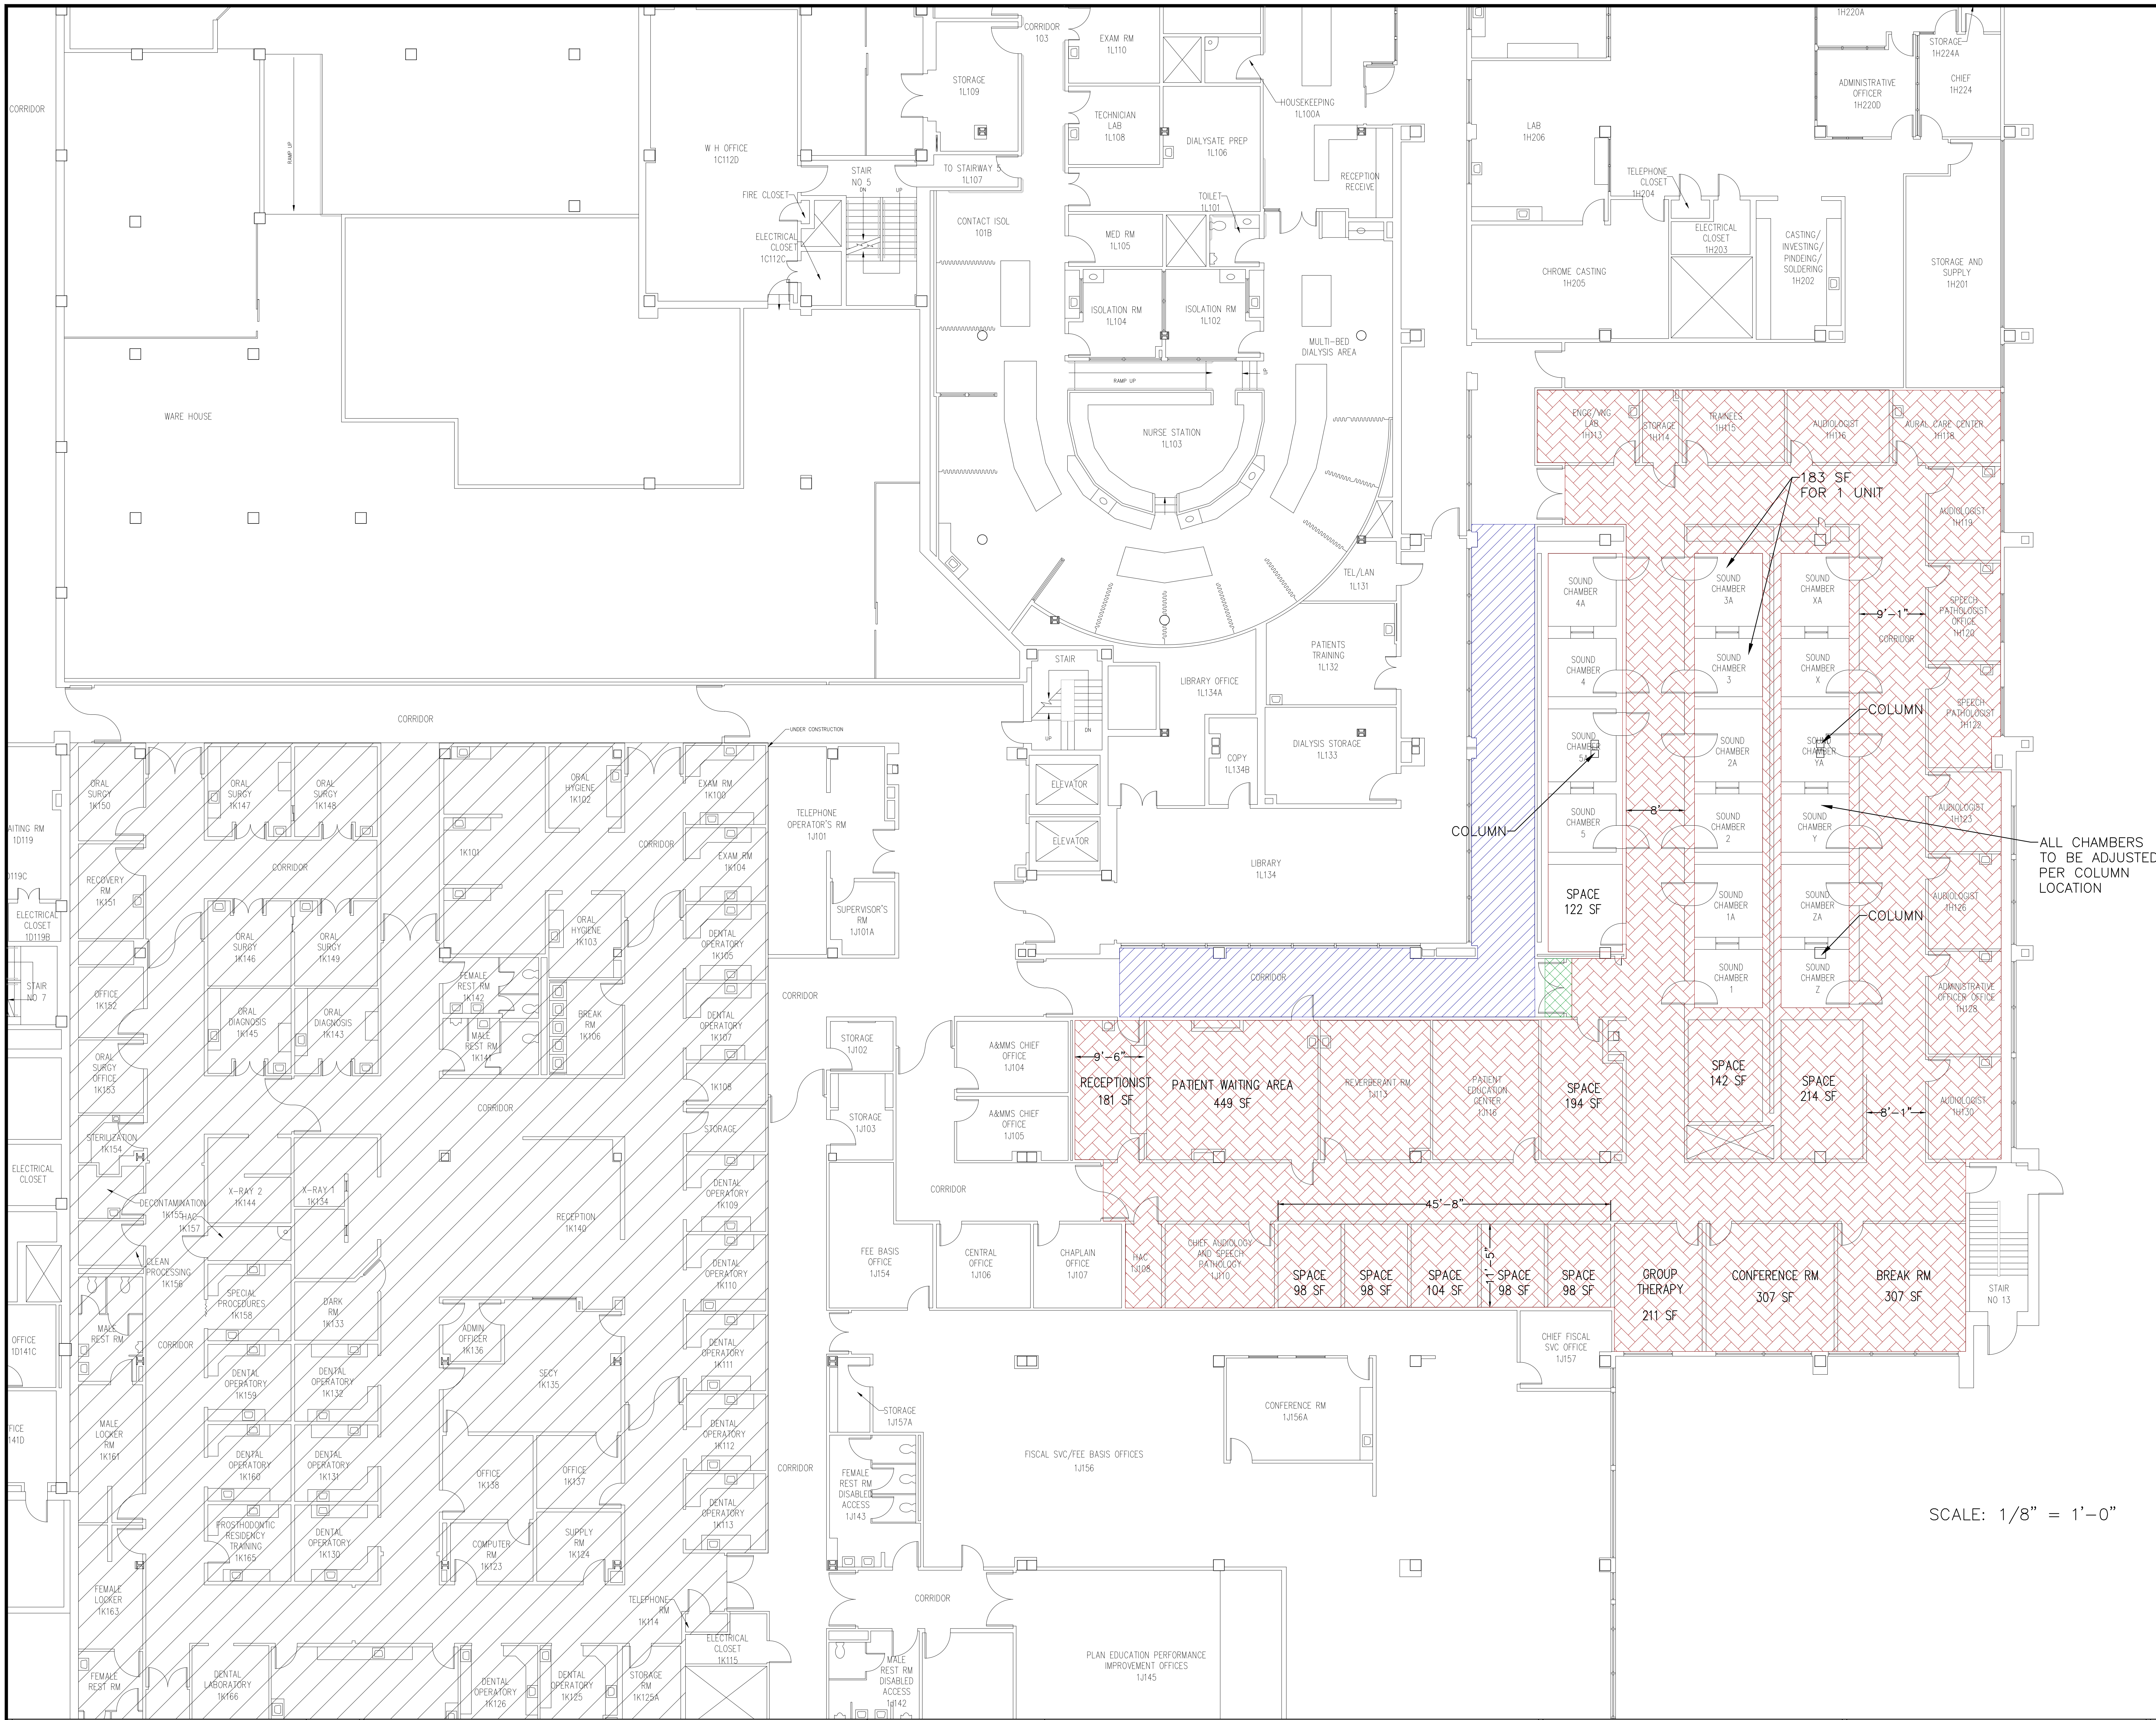

- CORRIDOR
- NEW DOOR
- PAIN, CARPET, CEILING TILE AND LIGHTING

ALL CHAMBERS TO BE ADJUSTED PER COLUMN LOCATION

SCALE: 1/8" = 1'-0"

Revisions		Date	Professional Seal		Drawing Title FIRST FLOOR PLAN ARCHITECTURAL		Project Title AS-BUILT Drawings		Date 11-17-2011				VA Department of Veterans Affairs
					Approved:		Building Number 01, 04, 06	Checked	Drawn	Project No.			
					Approved:		Location VAMC WASHINGTON WASHINGTON DC			Drawing No.			