


ONE EIGHTH INCH = ONE FOOT
ONE QUARTER INCH = ONE FOOT
ONE HALF INCH = ONE FOOT
THREE EIGHTHS INCH = ONE FOOT
THREE QUARTERS INCH = ONE FOOT
ONE INCH = ONE FOOT
ONE AND ONE HALF INCHES = ONE FOOT
THREE INCHES = ONE FOOT

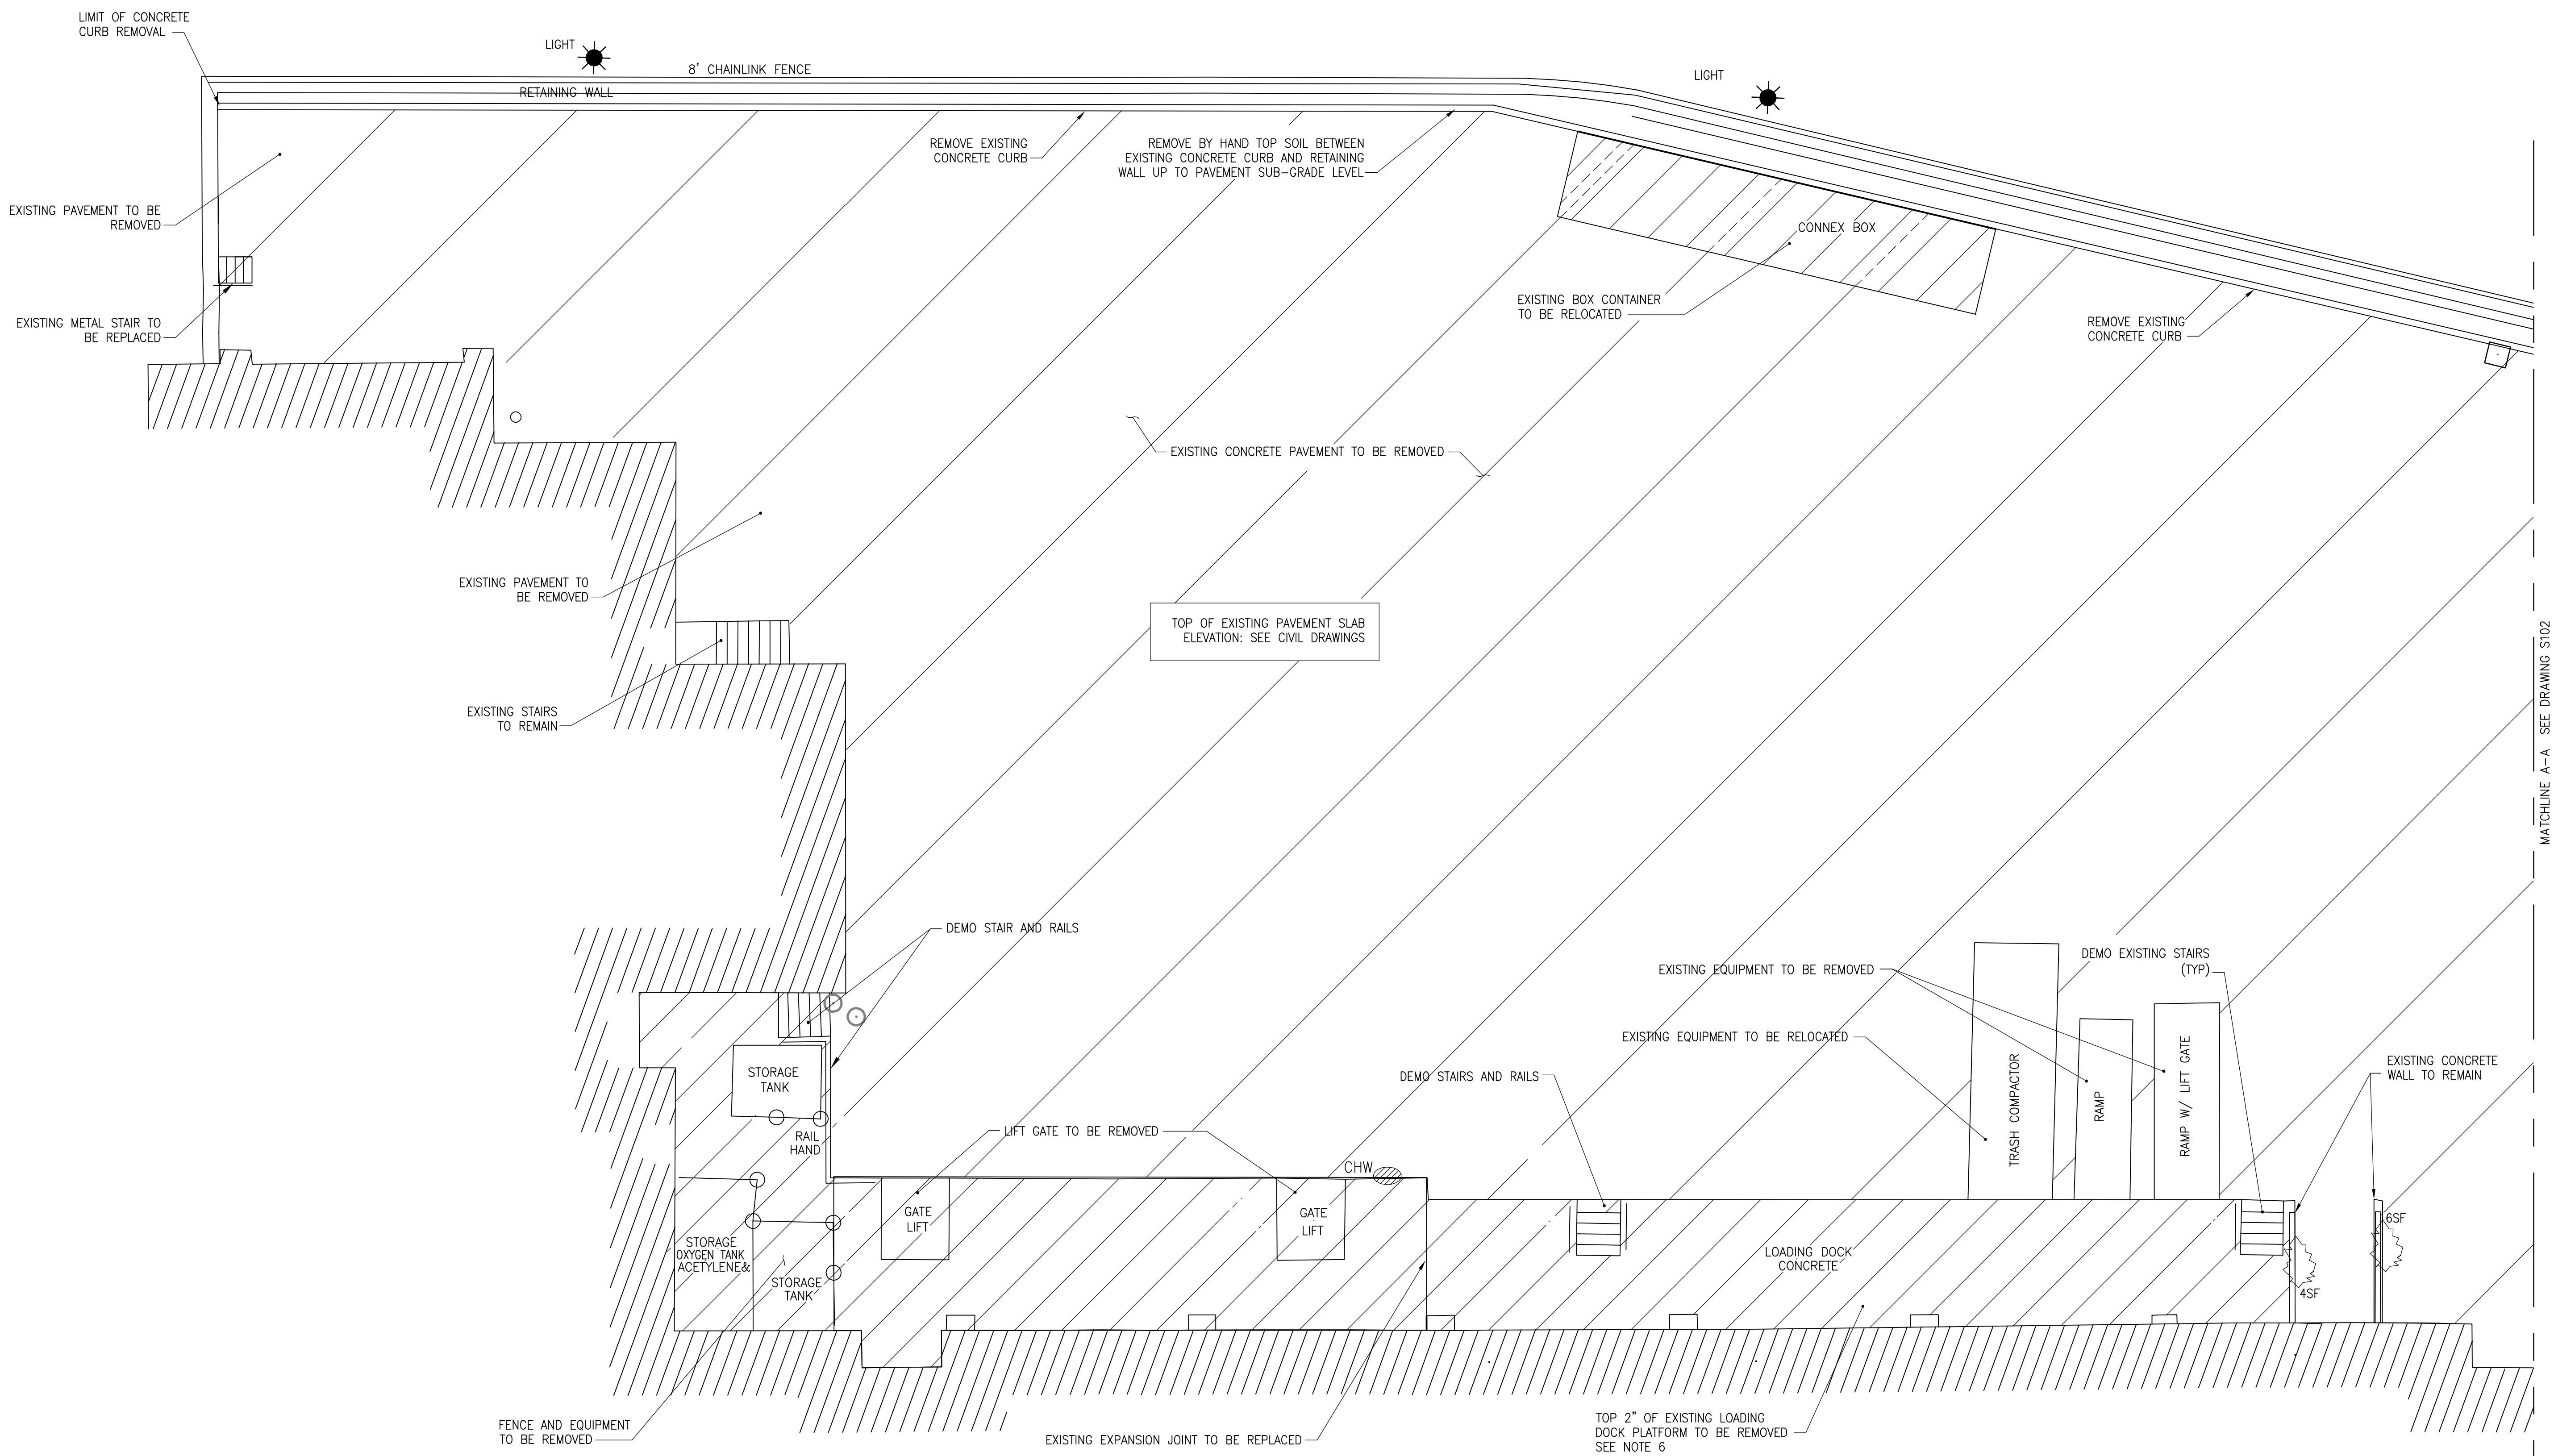

DEMOLITION PLAN I



SCALE: 1/8" = 1'-0"

NOTES:

- CHW DENOTES CRACK AND HOLLOW SOUND IN WALL APPROX. 3SF TO BE REMOVED.
- SPALL DENOTES SPALL IN WALL.
- XSF DENOTES AREA OF SPALL.
- WORK AROUND FIXED OBJECT SHOULD BE DONE BY HAND. 4'-0" (MIN) AWAY FROM THE OBJECT.
- WORKED TO BE PHASED. REFER TO AS101 AND CS102 FOR ADDITIONAL INFORMATION.
- IF CONCRETE COVER TO EXISTING LOADING DOCK PLATFORM IS LESS THAN 2" FROM THE TOP OF REINFORCEMENT THEN REMOVAL OF TOP CONCRETE SHOULD BE LIMITED TO THE DEPTH OF THE COVER. NO REINFORCEMENT IN THE SLAB SHOULD BE DAMAGED. NOTIFY THE ENGINEER IF COVER TO SLAB REINFORCEMENT IS LESS THAN 2".
- SEE CIVIL DRAWING CD101 "CIVIL SITE PLAN -DEMOLITION PLAN" FOR ADDITIONAL INFORMATION.

KEY PLAN

FINAL SUBMISSION

Revisions:		Date:		CONSULTANTS:		ARCHITECT/ENGINEERS:		Drawing Title		Project Title		Project Number		Office of Construction and Facilities Management Department of Veterans Affairs							
				 6 Campus Drive - Parsippany, NJ 07054-4406 Main: (973) 338-2120 • www.chacompanies.com		 ARCHITECTS ENGINEERS CONSTRUCTORS P.O. BOX 2060, BEAUFORT, S.C. 29901-2060 843-522-2094		PARTIAL DEMOLITION PLAN		CORRECT SAFETY DEFICIENCIES AT LOADING DOCK JAMES PETERS MEDICAL CENTER, BRONX, NY		526-13-108									
												Building Number N/A									
																Drawing Number SD101					
								Approved Project Director		Location		Date		Checked		Drawn		Dwg		12 of 38	
												11/07/2014		ID		JSR					