


ONE EIGHTH INCH = ONE FOOT
ONE QUARTER INCH = ONE FOOT
ONE HALF INCH = ONE FOOT
THREE EIGHTHS INCH = ONE FOOT
ONE INCH = ONE FOOT
THREE QUARTERS INCH = ONE FOOT
ONE AND ONE HALF INCHES = ONE FOOT
THREE INCHES = ONE FOOT

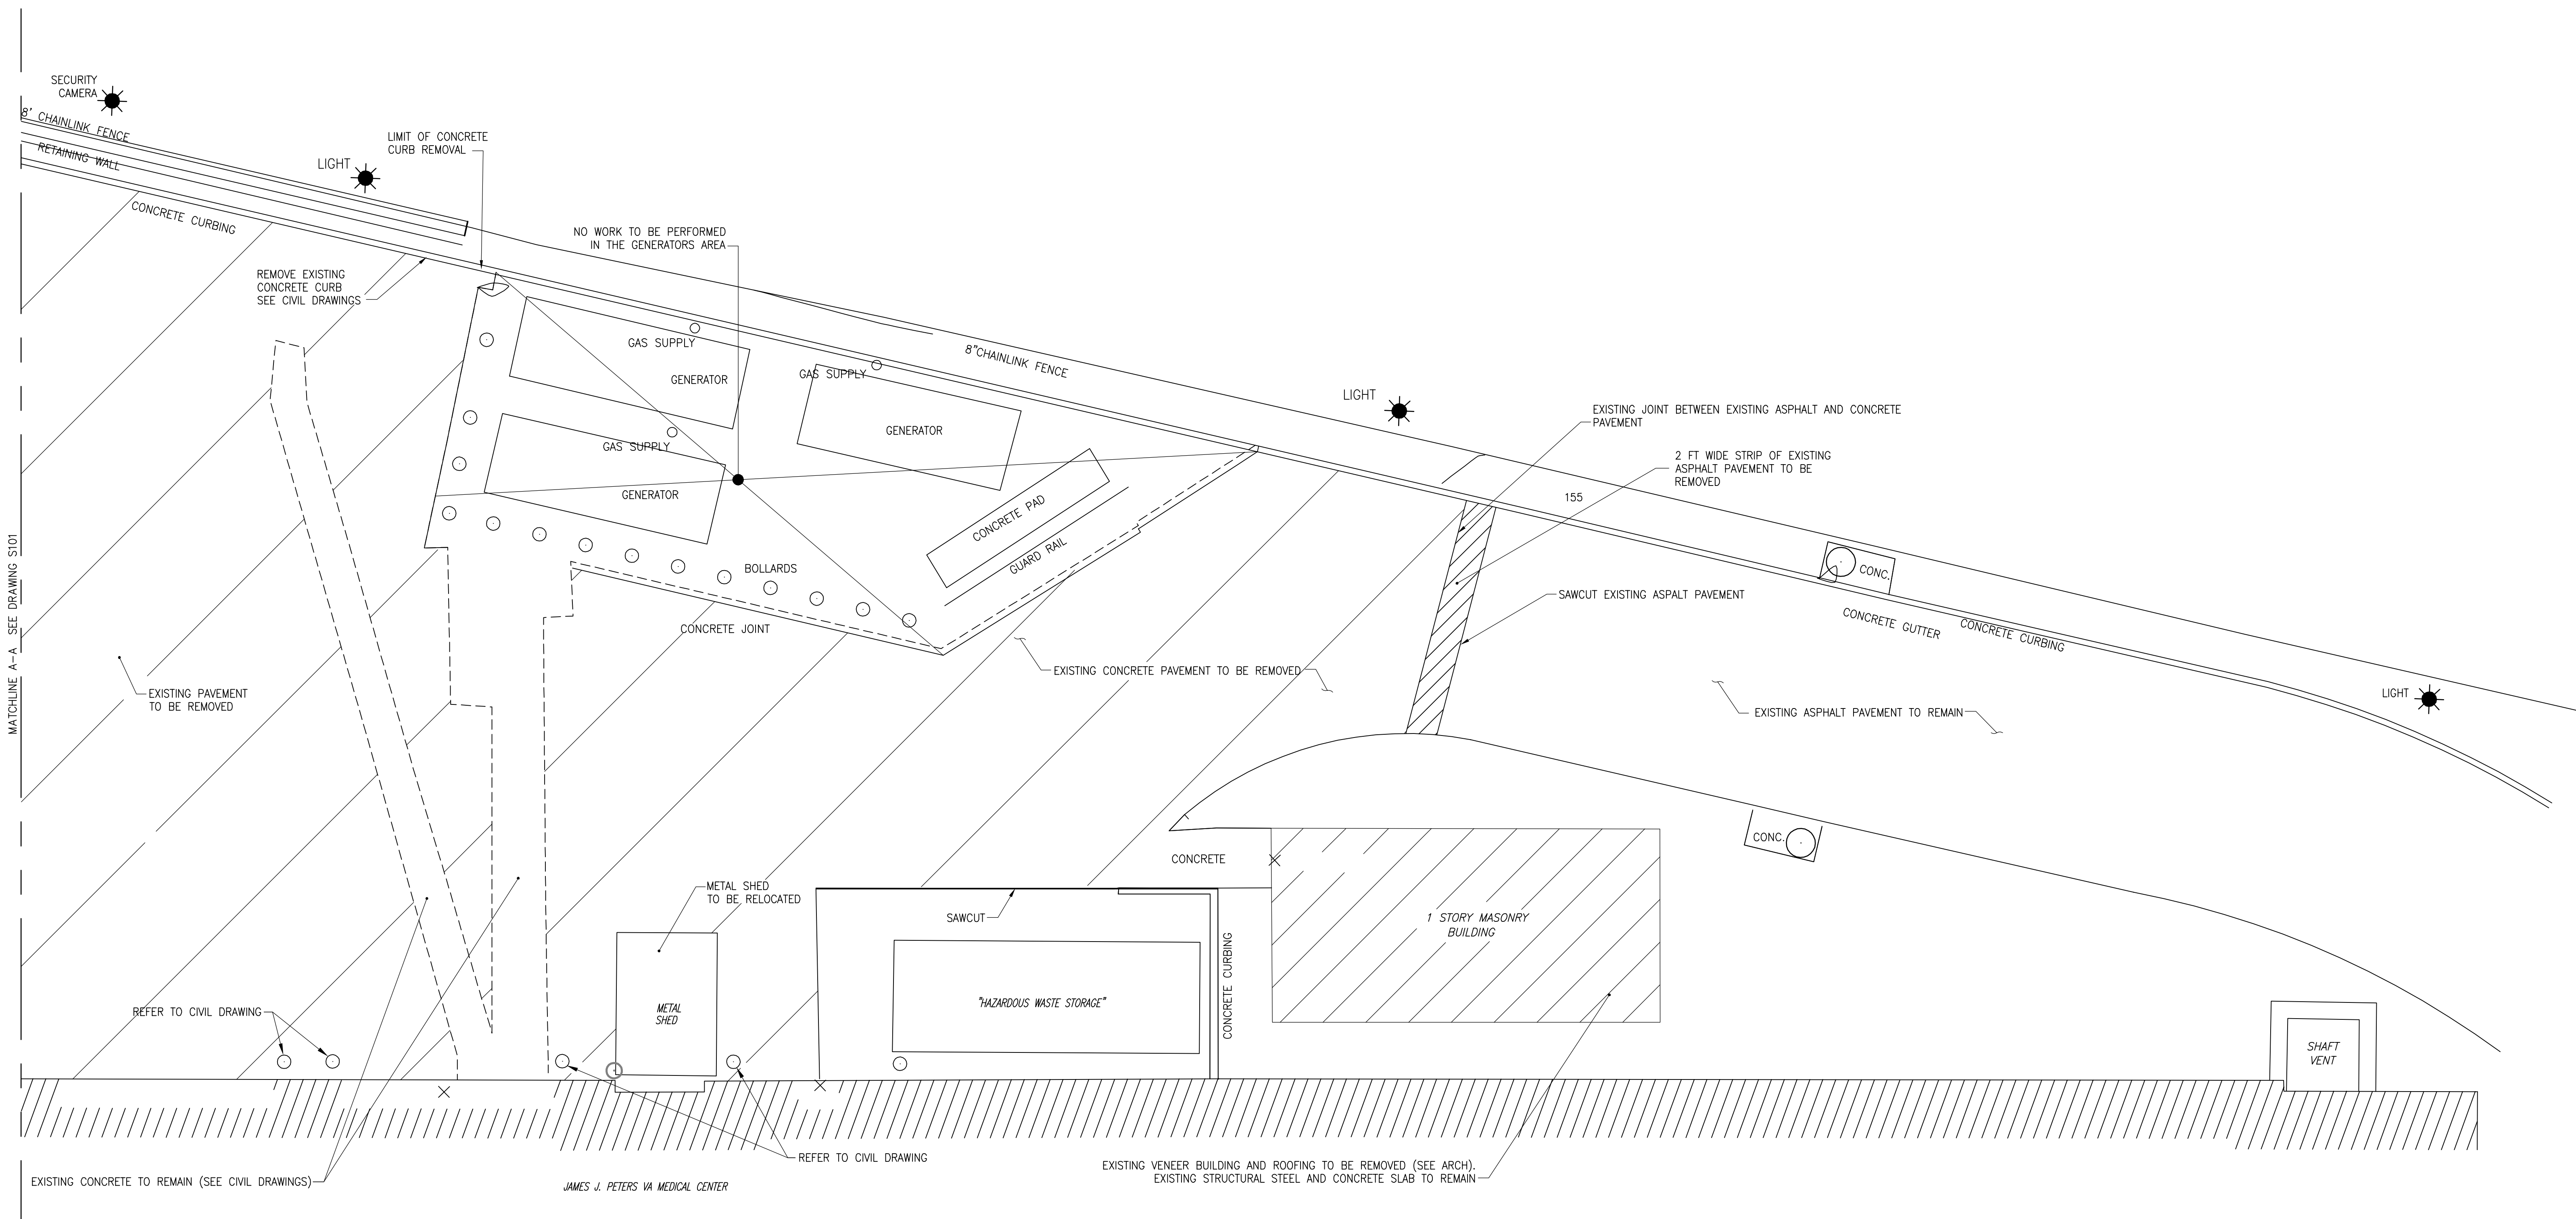


DEMOLITION PLAN II

SCALE: 1/8" = 1'-0"

NOTE:

1. WORK AROUND FIXED OBJECT SHOULD BE DONE BY HAND. 4'-0" (MIN) AWAY FROM THE OBJECT.
2. SEE CIVIL DRAWING CD101 "CIVIL SITE PLAN - DEMOLITION PLAN" FOR ADDITIONAL INFORMATION.

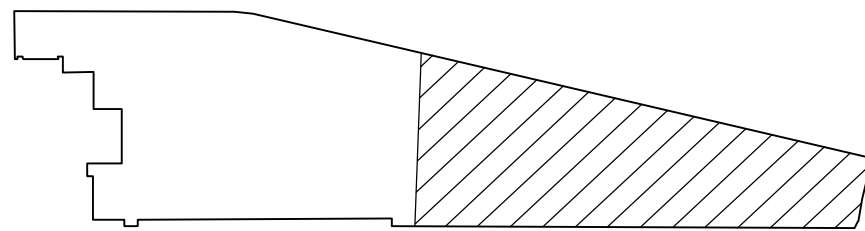

KEY PLAN

FINAL SUBMISSION

Revisions:	Date:	CONSULTANTS:	ARCHITECT/ENGINEERS:	Drawing Title PARTIAL DEMOLITION PLAN	Project Title CORRECT SAFETY DEFICIENCIES AT LOADING DOCK JAMES PETERS MEDICAL CENTER, BRONX, NY	Project Number 526-13-108	Office of Construction and Facilities Management Department of Veterans Affairs
				Approved Project Director	Location	Building Number N/A	
		6 Campus Drive - Parsippany, NJ 07054-4406 Main: (973) 538-2120 · www.chacompanies.com	P.O. BOX 2060, BEAUFORT, S.C. 29901-2060 843-522-2094		Date 11/07/2014	Drawing Number SD102	