


GENERAL NOTES:

- 1) DAVIS/BACON WAGE RATES TO APPLY.
2) CONTRACTOR TO FIELD VERIFY ALL DIMENSIONS.
3) THIS JOB TO BE PHASED TO ACCOMMODATE DAILY ACTIVITY.
4) PATCH AND REPAIR ALL IMPACTED AREAS TO ORIGINAL CONDITION WHERE DEMOLITION OCCURS.

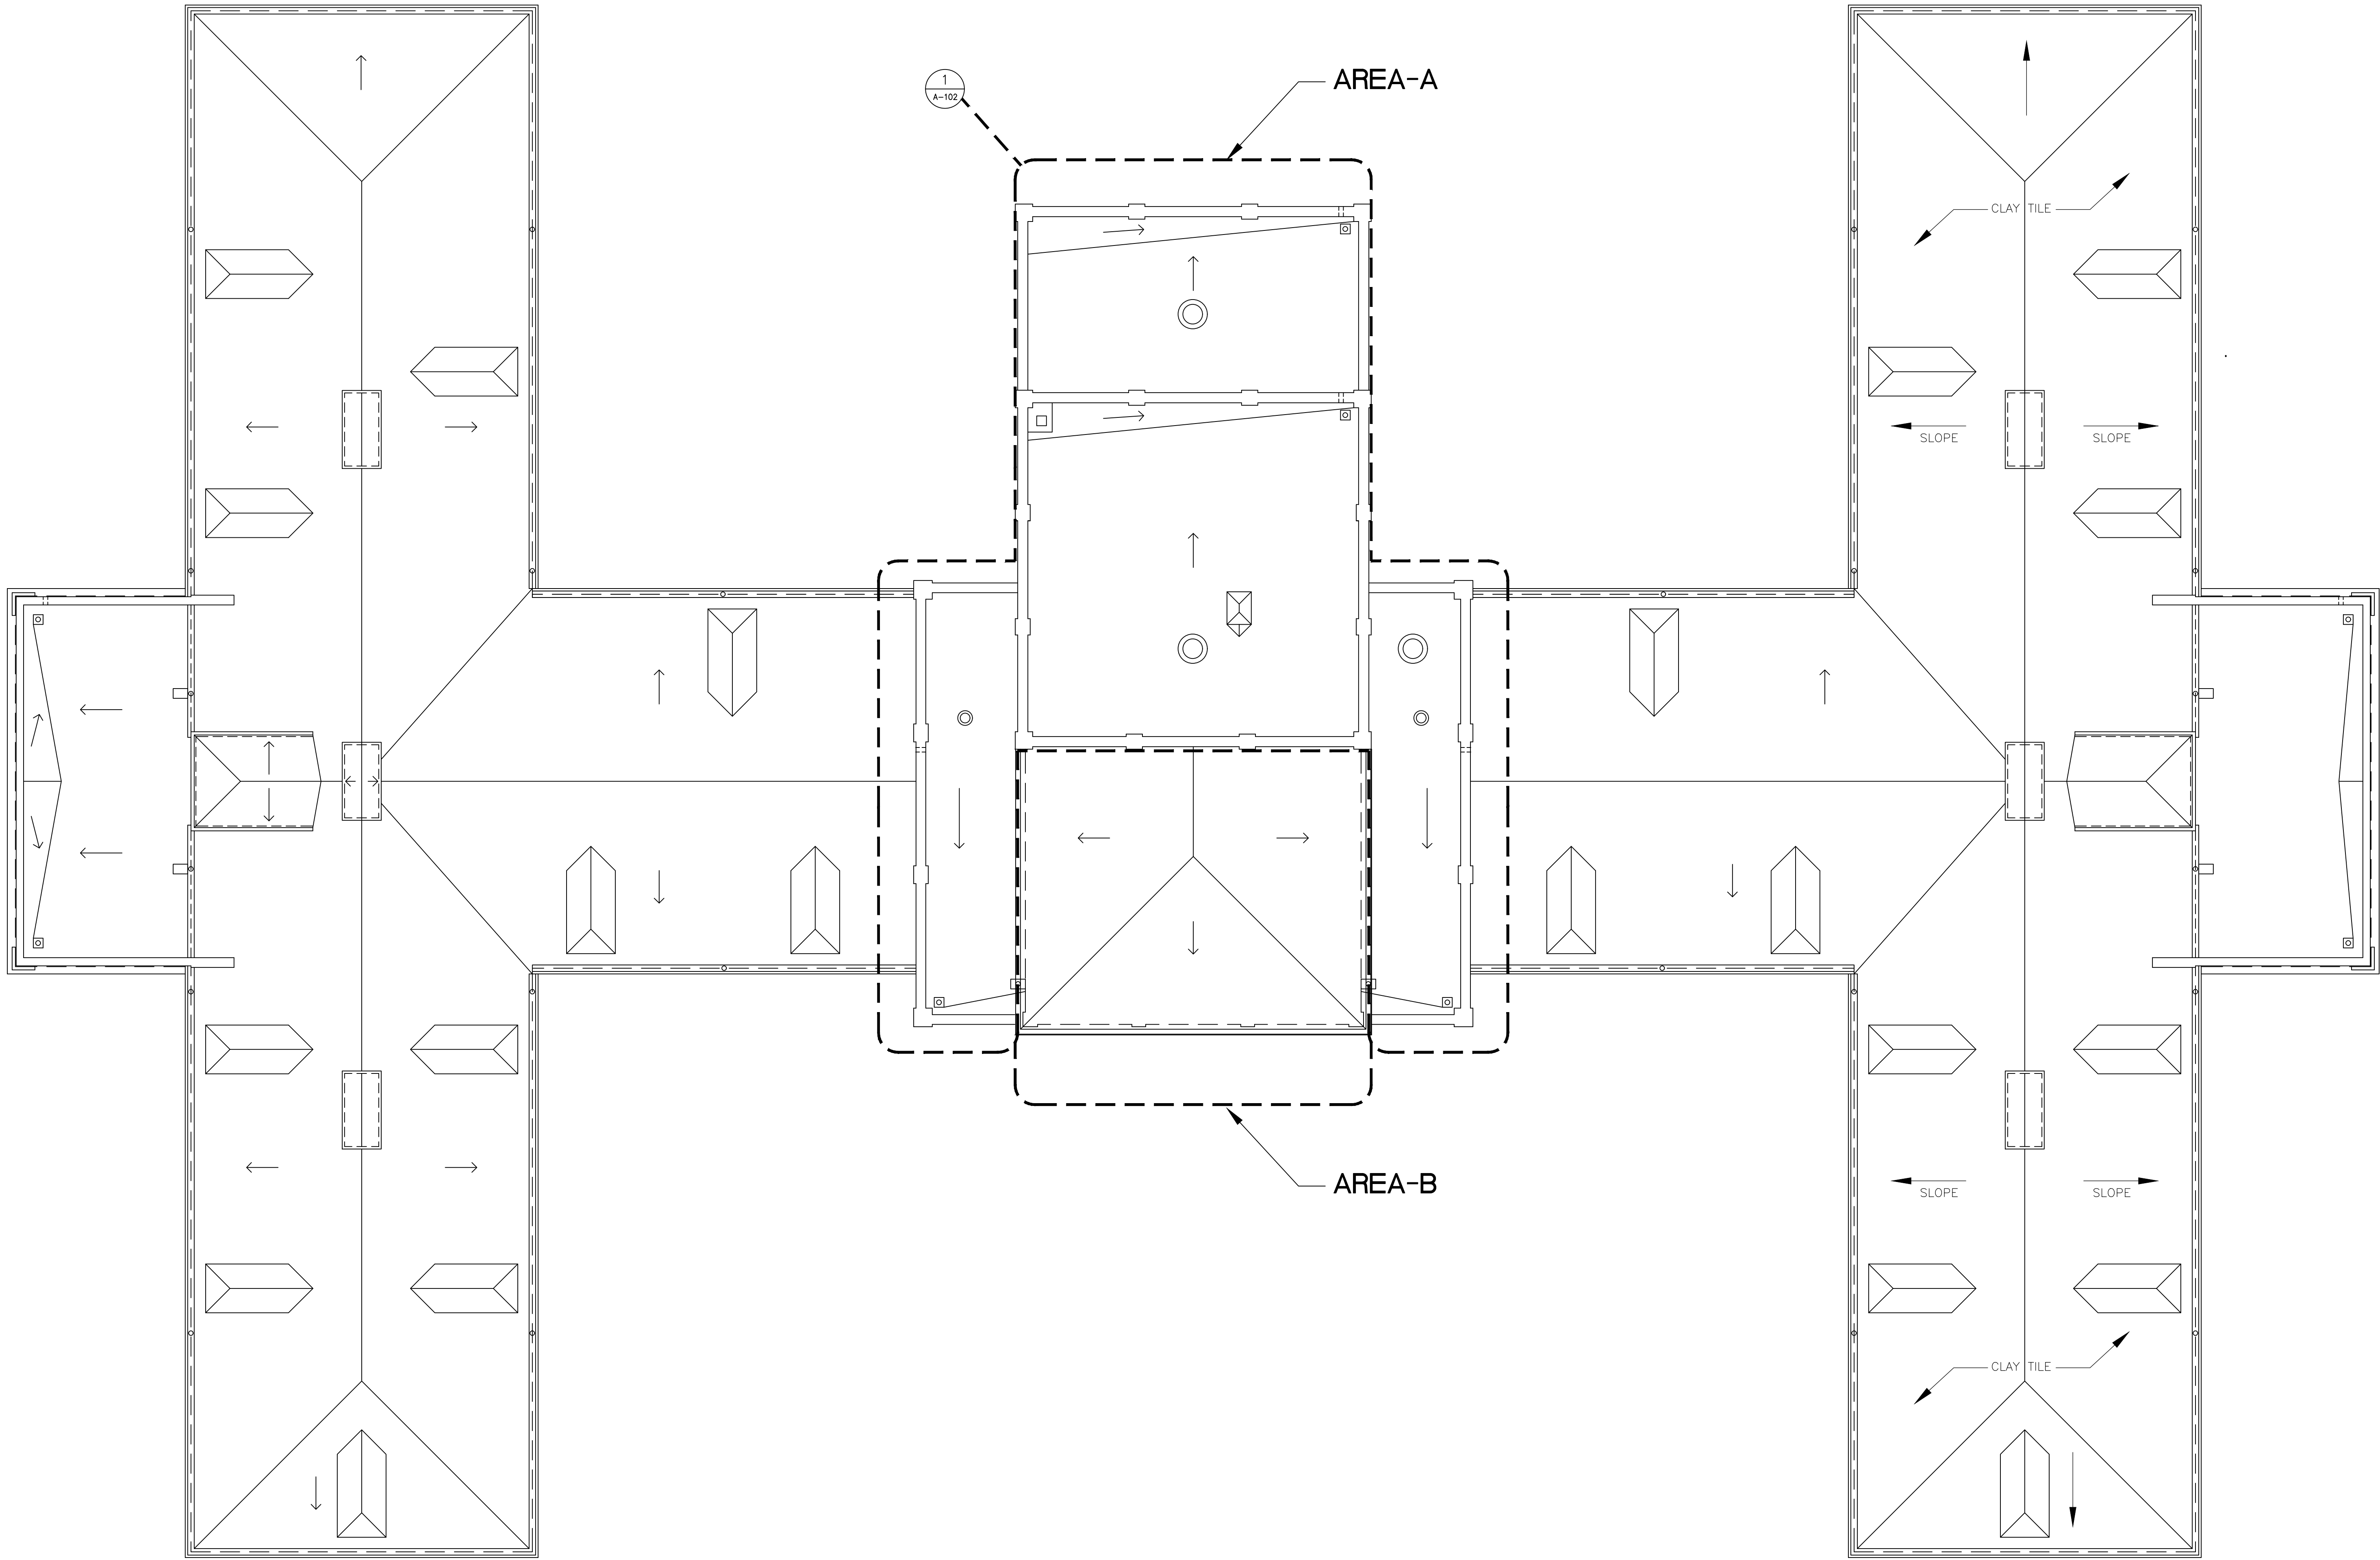

1 BLDG 1 ROOF PLAN
SCALE: 1/8" = 1'-0"

Revisions	Date

Drawing Title	Project Title	Date
BUILDING 1 KEYED ROOF PLAN	REPLACE ROOF BUILDING 1 & 28	6.2.2017
Approved: Division Chief	Building Number 1	Checked
Approved: Service Director	Location AMARILLO, TEXAS	Drawn AO
		DRAWING NO. A-101
		Dwg. Of

Veterans Affairs