


# Department of Veterans Affairs

# ROCK ISLAND NATIONAL CEMETERY

ROCK ISLAND, ILLINOIS

# COLUMBARIUM CAP REPLACEMENT

## PROJECT NUMBER MM774-17-003

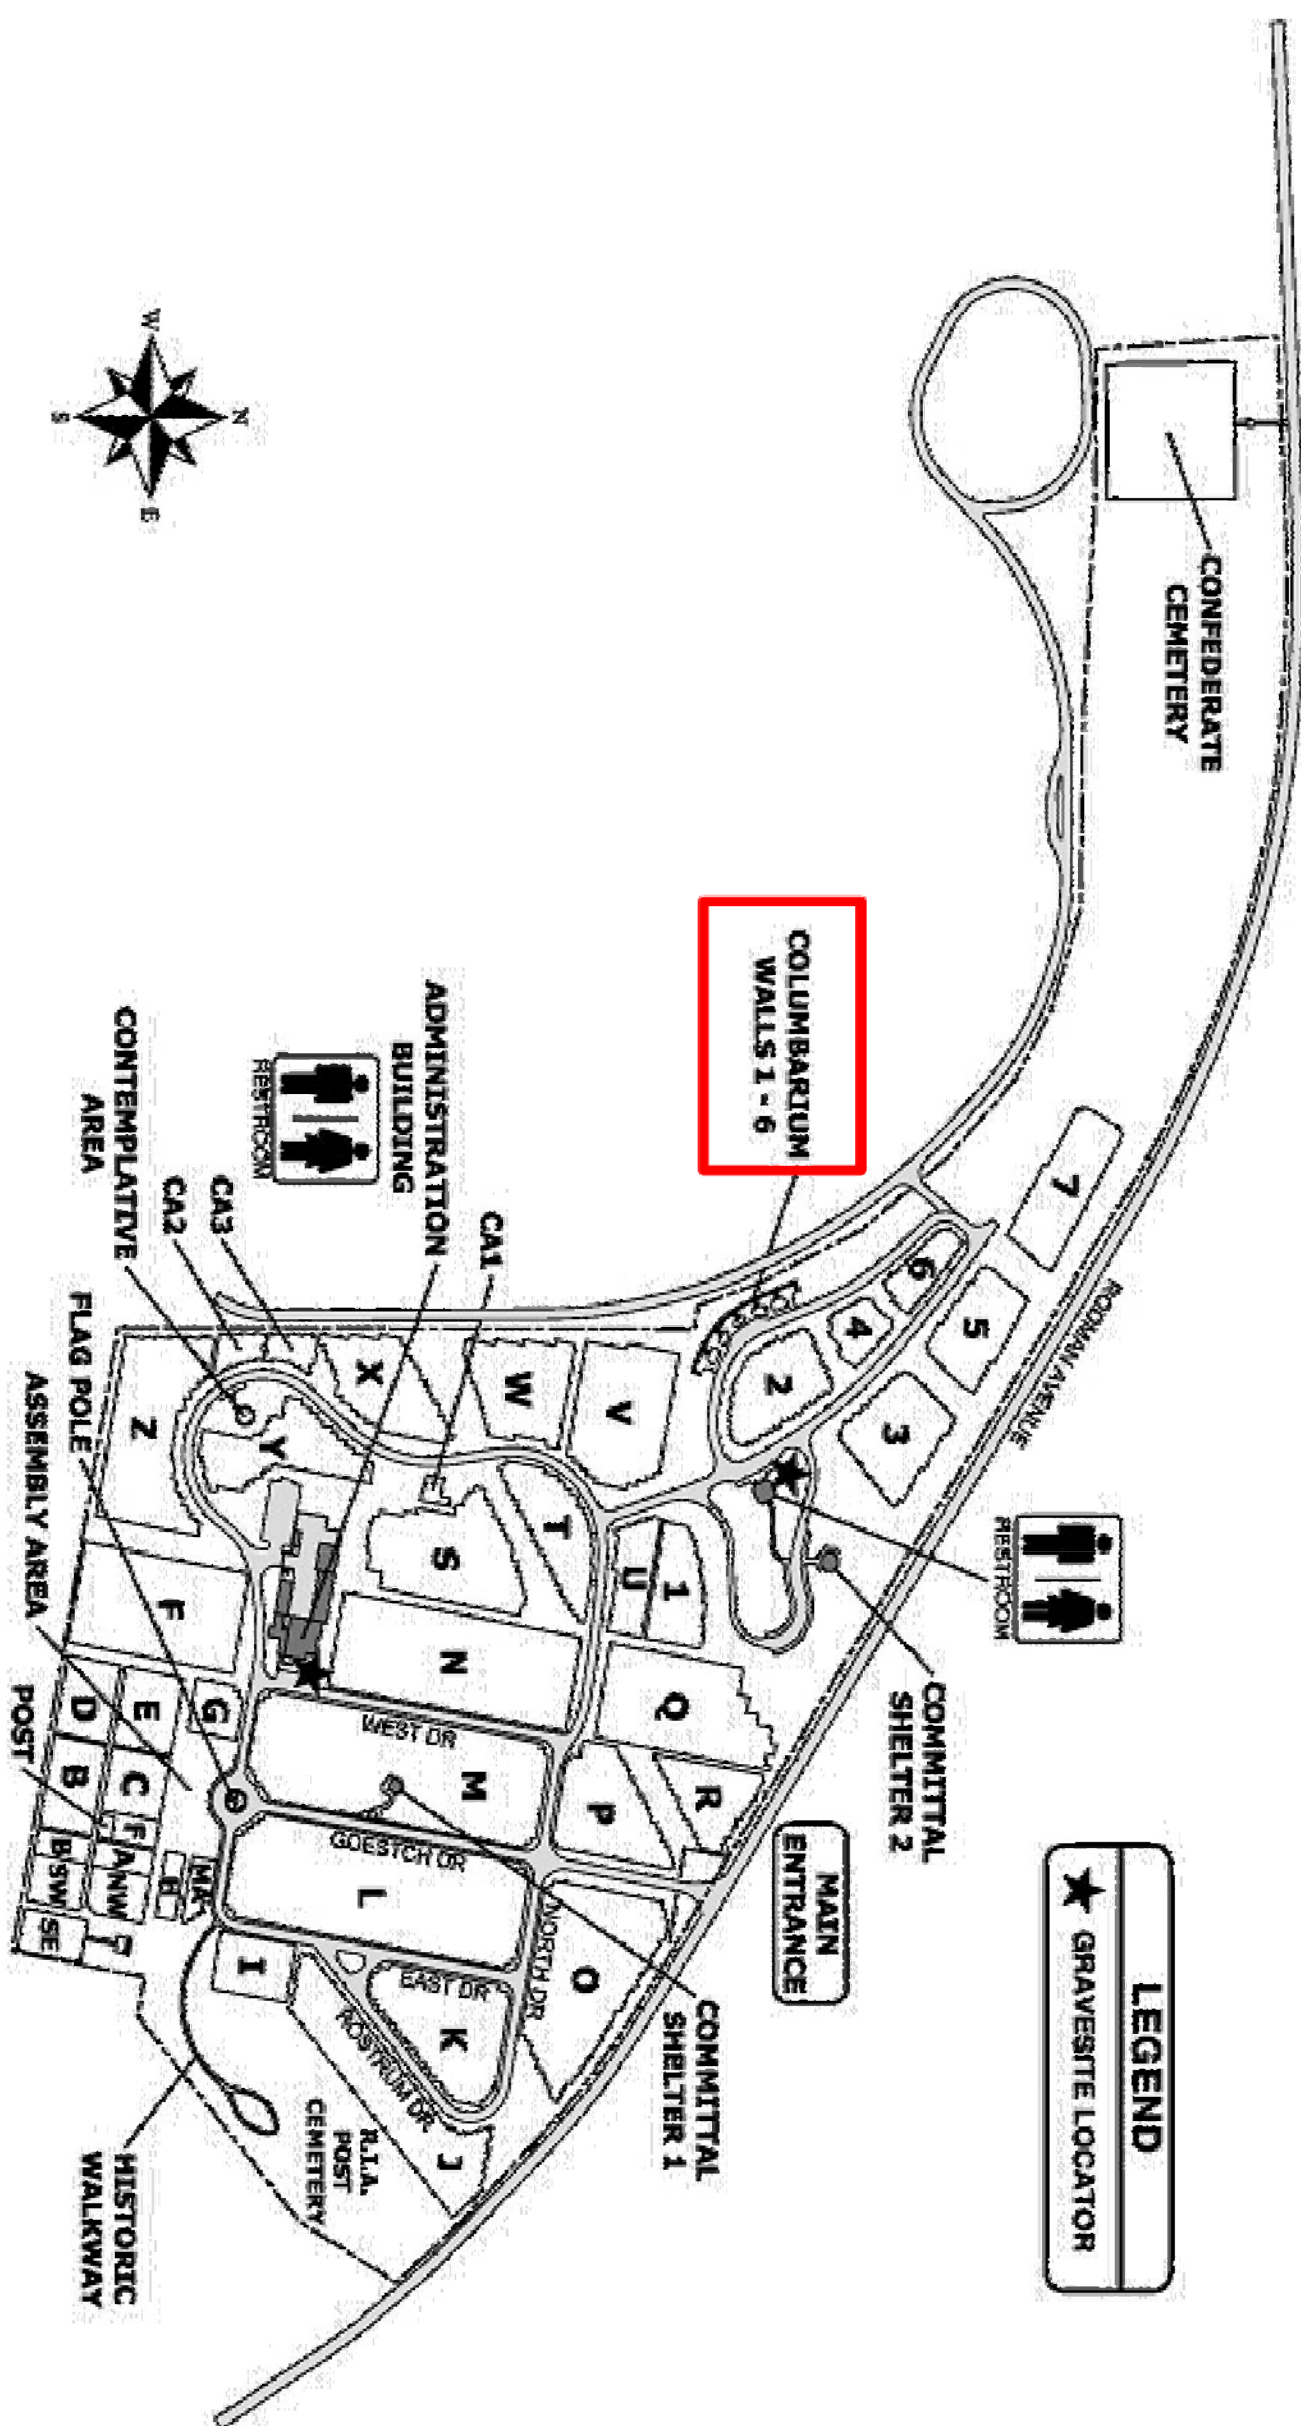

## GENERAL NOTES:



1. ALL CONSTRUCTION WITHIN ROCK ISLAND NATIONAL CEMETERY SHALL BE CONDUCTED WITH THE EMPHASIS ON PROPER CEMETERY ETIQUETTE AS THIS IS AN ACTIVE CEMETERY. NO DISRESPECTFUL ACTIVITY WILL BE TOLERATED.
2. COORDINATE ALL CONSTRUCTION ACTIVITIES WITH THE CEMETERY DIRECTOR TO AVOID CONFLICTS AND DISRUPTION OF SCHEDULED CEREMONIES AND DAILY CEMETERY OPERATIONS. STORMCUE WORK IS NECESSARY TO ENSURE DAILY CEMETERY OPERATIONS REMAIN UNINTERRUPTED DURING CONSTRUCTION OPERATIONS.
3. CONTRACTOR SHALL PROVIDE AND MAINTAIN PROPER SIGNS, BARRICADES, CONES, AND FENCES TO PROPERLY PROTECT THE PUBLIC AND CEMETERY STAFF FROM HAZARD. WORK AREAS SHALL BE ACTIVELY MONITORED DURING NON-WORKING HOURS AND WHEN THERE IS NO ACTIVE CONSTRUCTION AT THE SITE.
4. ANY DAMAGE INCURRED TO EXISTING UTILITIES, AND/OR IRRIGATION SYSTEM COMPONENTS, DUE TO CONSTRUCTION ACTIVITIES INCLUDING DAMAGE TO EXISTING PIPES AND GUTTER, SIDEWALKS AND OTHER EXISTING SURFACES, SHALL BE REPAIRED BY THE CONTRACTOR PRIOR TO THE END OF EACH DAY OF ADDITIONAL WORK TO THE GOVERNMENT. IF ANY EXISTING UTILITIES, UTILITY STRUCTURES, OR IRRIGATION SYSTEM COMPONENTS ARE UNCOVERED OR ENCOUNTERED DURING CONSTRUCTION, THEY SHALL BE SAFEGUARDED, PROTECTED FROM DAMAGE, AND SCHEDULED AS NECESSARY.
5. ALL AREAS ADJACENT TO THE SITE SHALL BE MAINTAINED IN A CLEAN CONDITION, MUD AND DUST FREE AT ALL TIMES. CONSTRUCTION OPERATIONS SHALL BE CONDUCTED IN SUCH A WAY AS TO PREVENT TRACKING OF MUD OR SOIL ONTO PUBLIC THROUGHWAYS. AT THE END OF EACH DAY OF CONSTRUCTION, THE CONTRACTOR SHALL CLEAN UP ALL MUD OR SOIL WHICH HAS BEEN TRACKED ON TO CEMETERY AND PUBLIC STREETS.
6. AREAS OUTSIDE OF THE CONSTRUCTION LIMITS IMPACTED BY OPERATIONS OF THE CONTRACTOR SHALL BE RETURNED TO THE STATE IT WAS FOUND PRIOR TO NEW CONSTRUCTION.
7. ALL TREES SHALL BE PROTECTED FROM DAMAGE TO TRUNKS, BRANCHES AND ROOTS.
8. ALL DEBRIS, EXCESS SOIL, CONCRETE, ETC. SHALL BE REMOVED OFF CEMETERY PROPERTY AND PROPERLY DISPOSED OF AT AN APPROVED WASTE DISPOSAL SITE.
9. THOROUGHLY CLEAN UP THE WORK AREA AT THE END OF EACH DAYS WORK, AND AT COMPLETION OF THE PROJECT. LEAVE PREMISES CLEAN AND FREE OF WASTE, SEPAR, USED EQUIPMENT, OR OTHER MATERIALS. INTERNATIONALLY OR MODERNLY RELATED TO THE SITE BY CONTRACTOR OR CONTRACTORS PERSONNEL.
10. A PRE-BID VISIT BY THE BIDDER IS REQUIRED TO GET AN ACCURATE MEASUREMENT AND UNDERSTANDING OF THE WORK.
11. ALL WORK SHALL BE PERFORMED BY A FULL TIME PROFESSIONAL WITH TWO OR MORE YEARS OF EXPERIENCE IN THE RESPECTIVE TRADE. ALL WORK MUST BE IN ACCORDANCE WITH APPLICABLE FEDERAL, STATE AND LOCAL CODES AND REGULATIONS. THE WORK INCLUDES SITE INVESTIGATION TO DETERMINE EXISTING UTILITIES AND IRRIGATION SYSTEMS, AND THE NECESSARY WORKING DRAWING OF ANY MATERIALS. ALL WORK SHALL BE PERFORMED IN A PROFESSIONAL WORKSMANSHIP LIKE MANNER.

**SHEET INDEX:**

X-1	TITLE SHEET
L-1	SITE PLAN - COLUMBARIUM CAP REPLACEMENT AREA
L-2	RECORD PLAN - COLUMBARIUM DETAILS
L-3	RECORD PLAN - COLUMBARIUM DETAILS

# FINAL FOR CONSTRUCTION

**JULY 6, 2017**

Revisions		
Date		
 <p>one inch = one hundred feet</p>		
 <p>NATIONAL CEMETERY ADMINISTRATION</p>		
Drawing Title <b>COVER SHEET &amp; SHEET INDEX</b>	Project Title <b>COLUMBARIUM CAP REPLACEMENT</b>	
Approved: Division Chief	Building Number ****	Checked RNE
Approved: Service Director	Location <b>ROCK ISLAND NATIONAL CEMETERY</b>	Dwg. 1 Of 4
	Project No. <b>MM7745-17-003</b>	Date <b>7/6/2017</b>
	DRAWING NO. <b>X-1</b>	