



# Department Of Veterans Affairs

## HOUSTON NATIONAL CEMETERY HOUSTON, TEXAS

### MEMORIAL WALKWAY & SIDEWALK REPAIRS

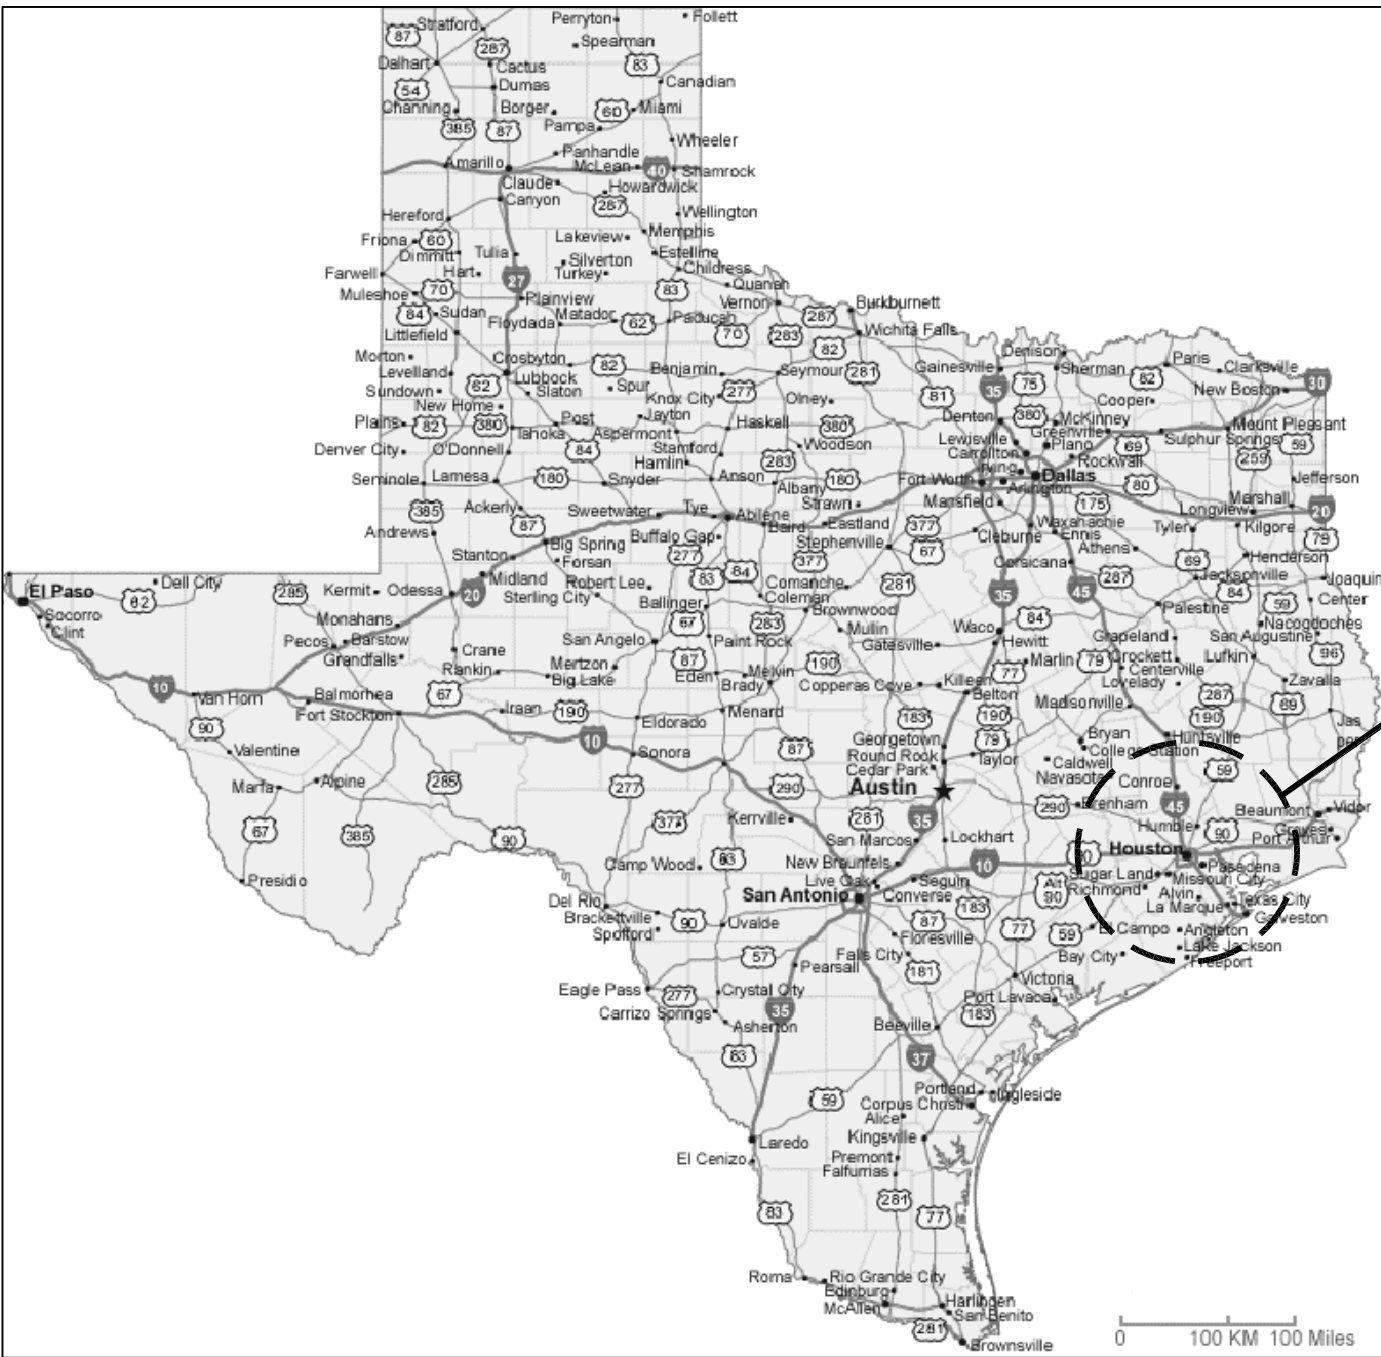

Houston, TX

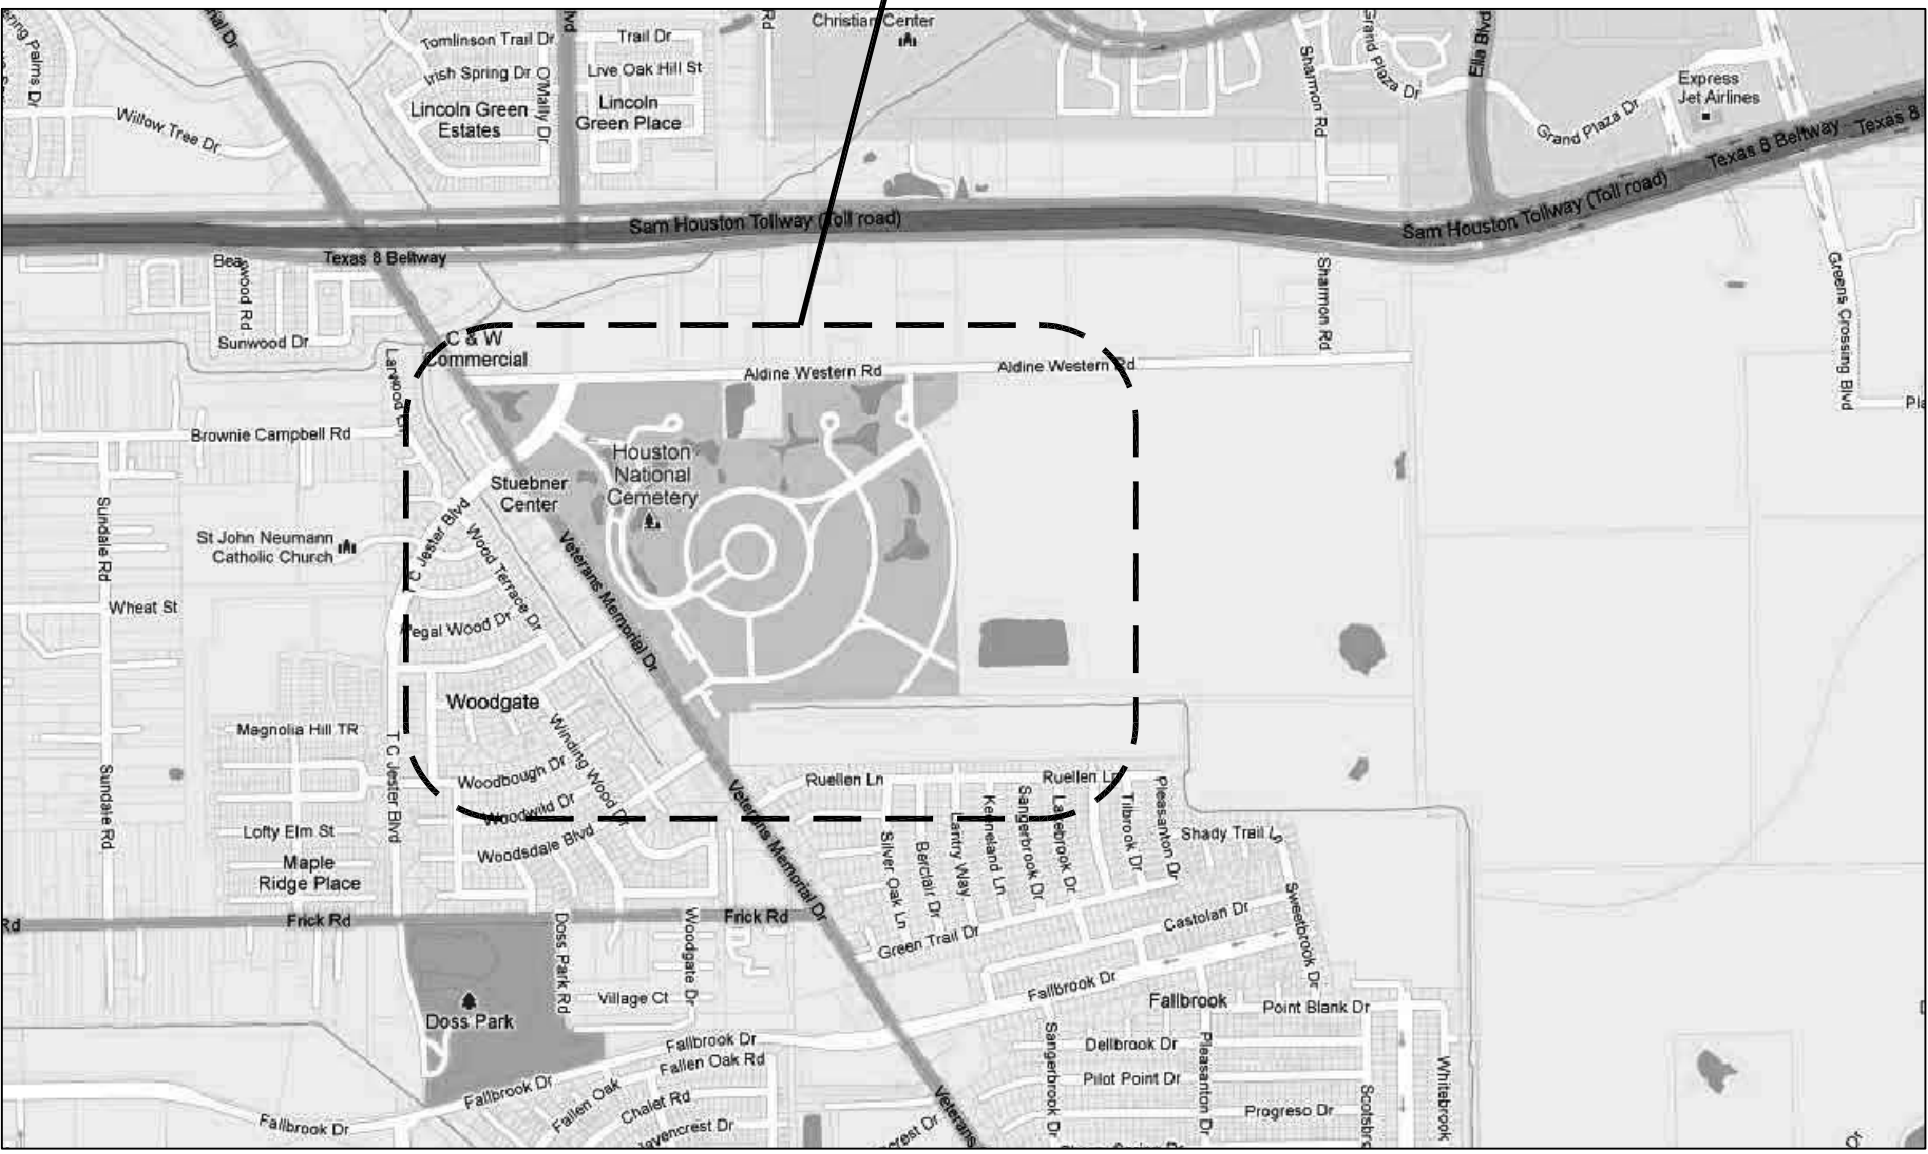


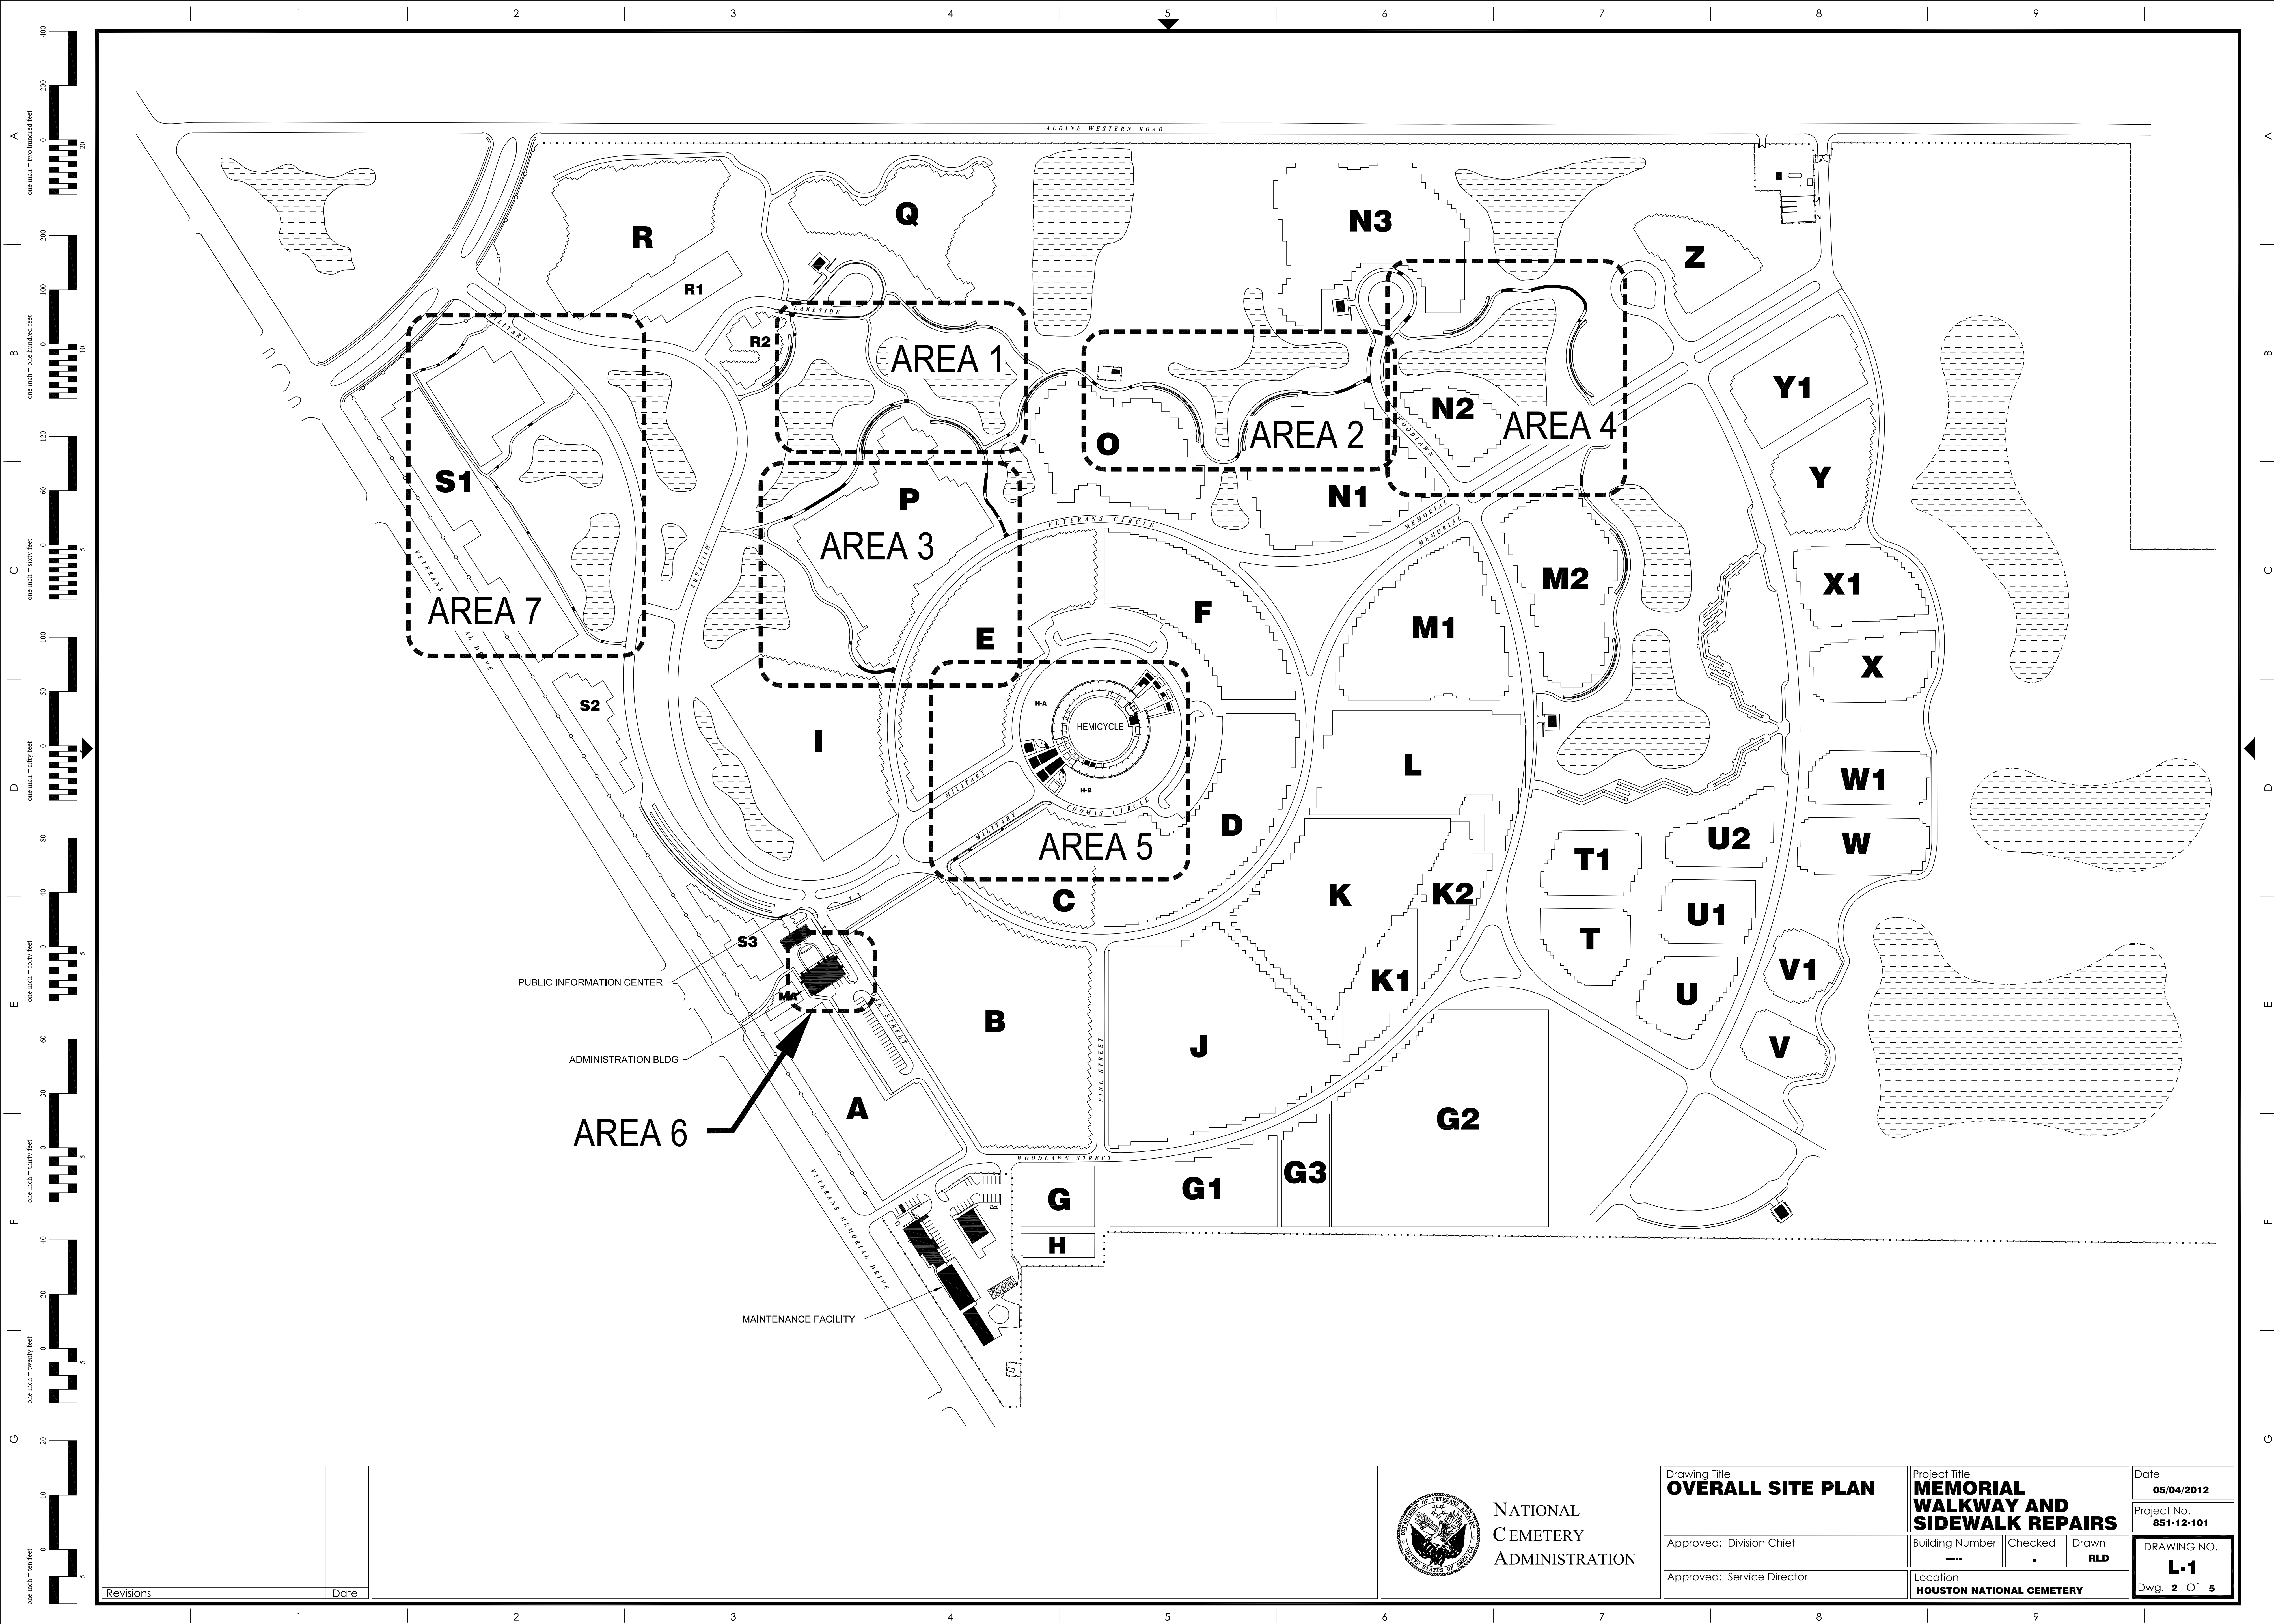
Houston National Cemetery


#### LOCATION MAPS

#### SHEET INDEX:

X - 1	TITLE SHEET
L - 1	OVERALL SITE PLAN
L - 2	ENLARGED SITE PLAN - AREAS 1, 2, 3, & 4
L - 3	ENLARGED SITE PLAN - AREAS 5 & 6
L - 4	GENERAL NOTES, SECTIONS, & DETAILS

<div>Revisions</div> <div>Date</div>		<div> NATIONAL CEMETERY ADMINISTRATION</div>		<div>Drawing Title <b>COVER SHEET &amp; SHEET INDEX</b></div> <div>Approved: Division Chief</div> <div>Approved: Service Director</div>		<div>Project Title <b>MEMORIAL WALKWAY AND SIDEWALK REPAIRS</b></div> <div>Building Number *****</div> <div>Location <b>HOUSTON NATIONAL CEMETERY</b></div>			<div>Date <b>05/04/2012</b></div> <div>Project No. <b>851-12-101</b></div> <div>DRAWING NO. <b>X-1</b> Dwg. 1 Of 5</div>	
--------------------------------------	--	---	--	---	--	---	--	--	--	--



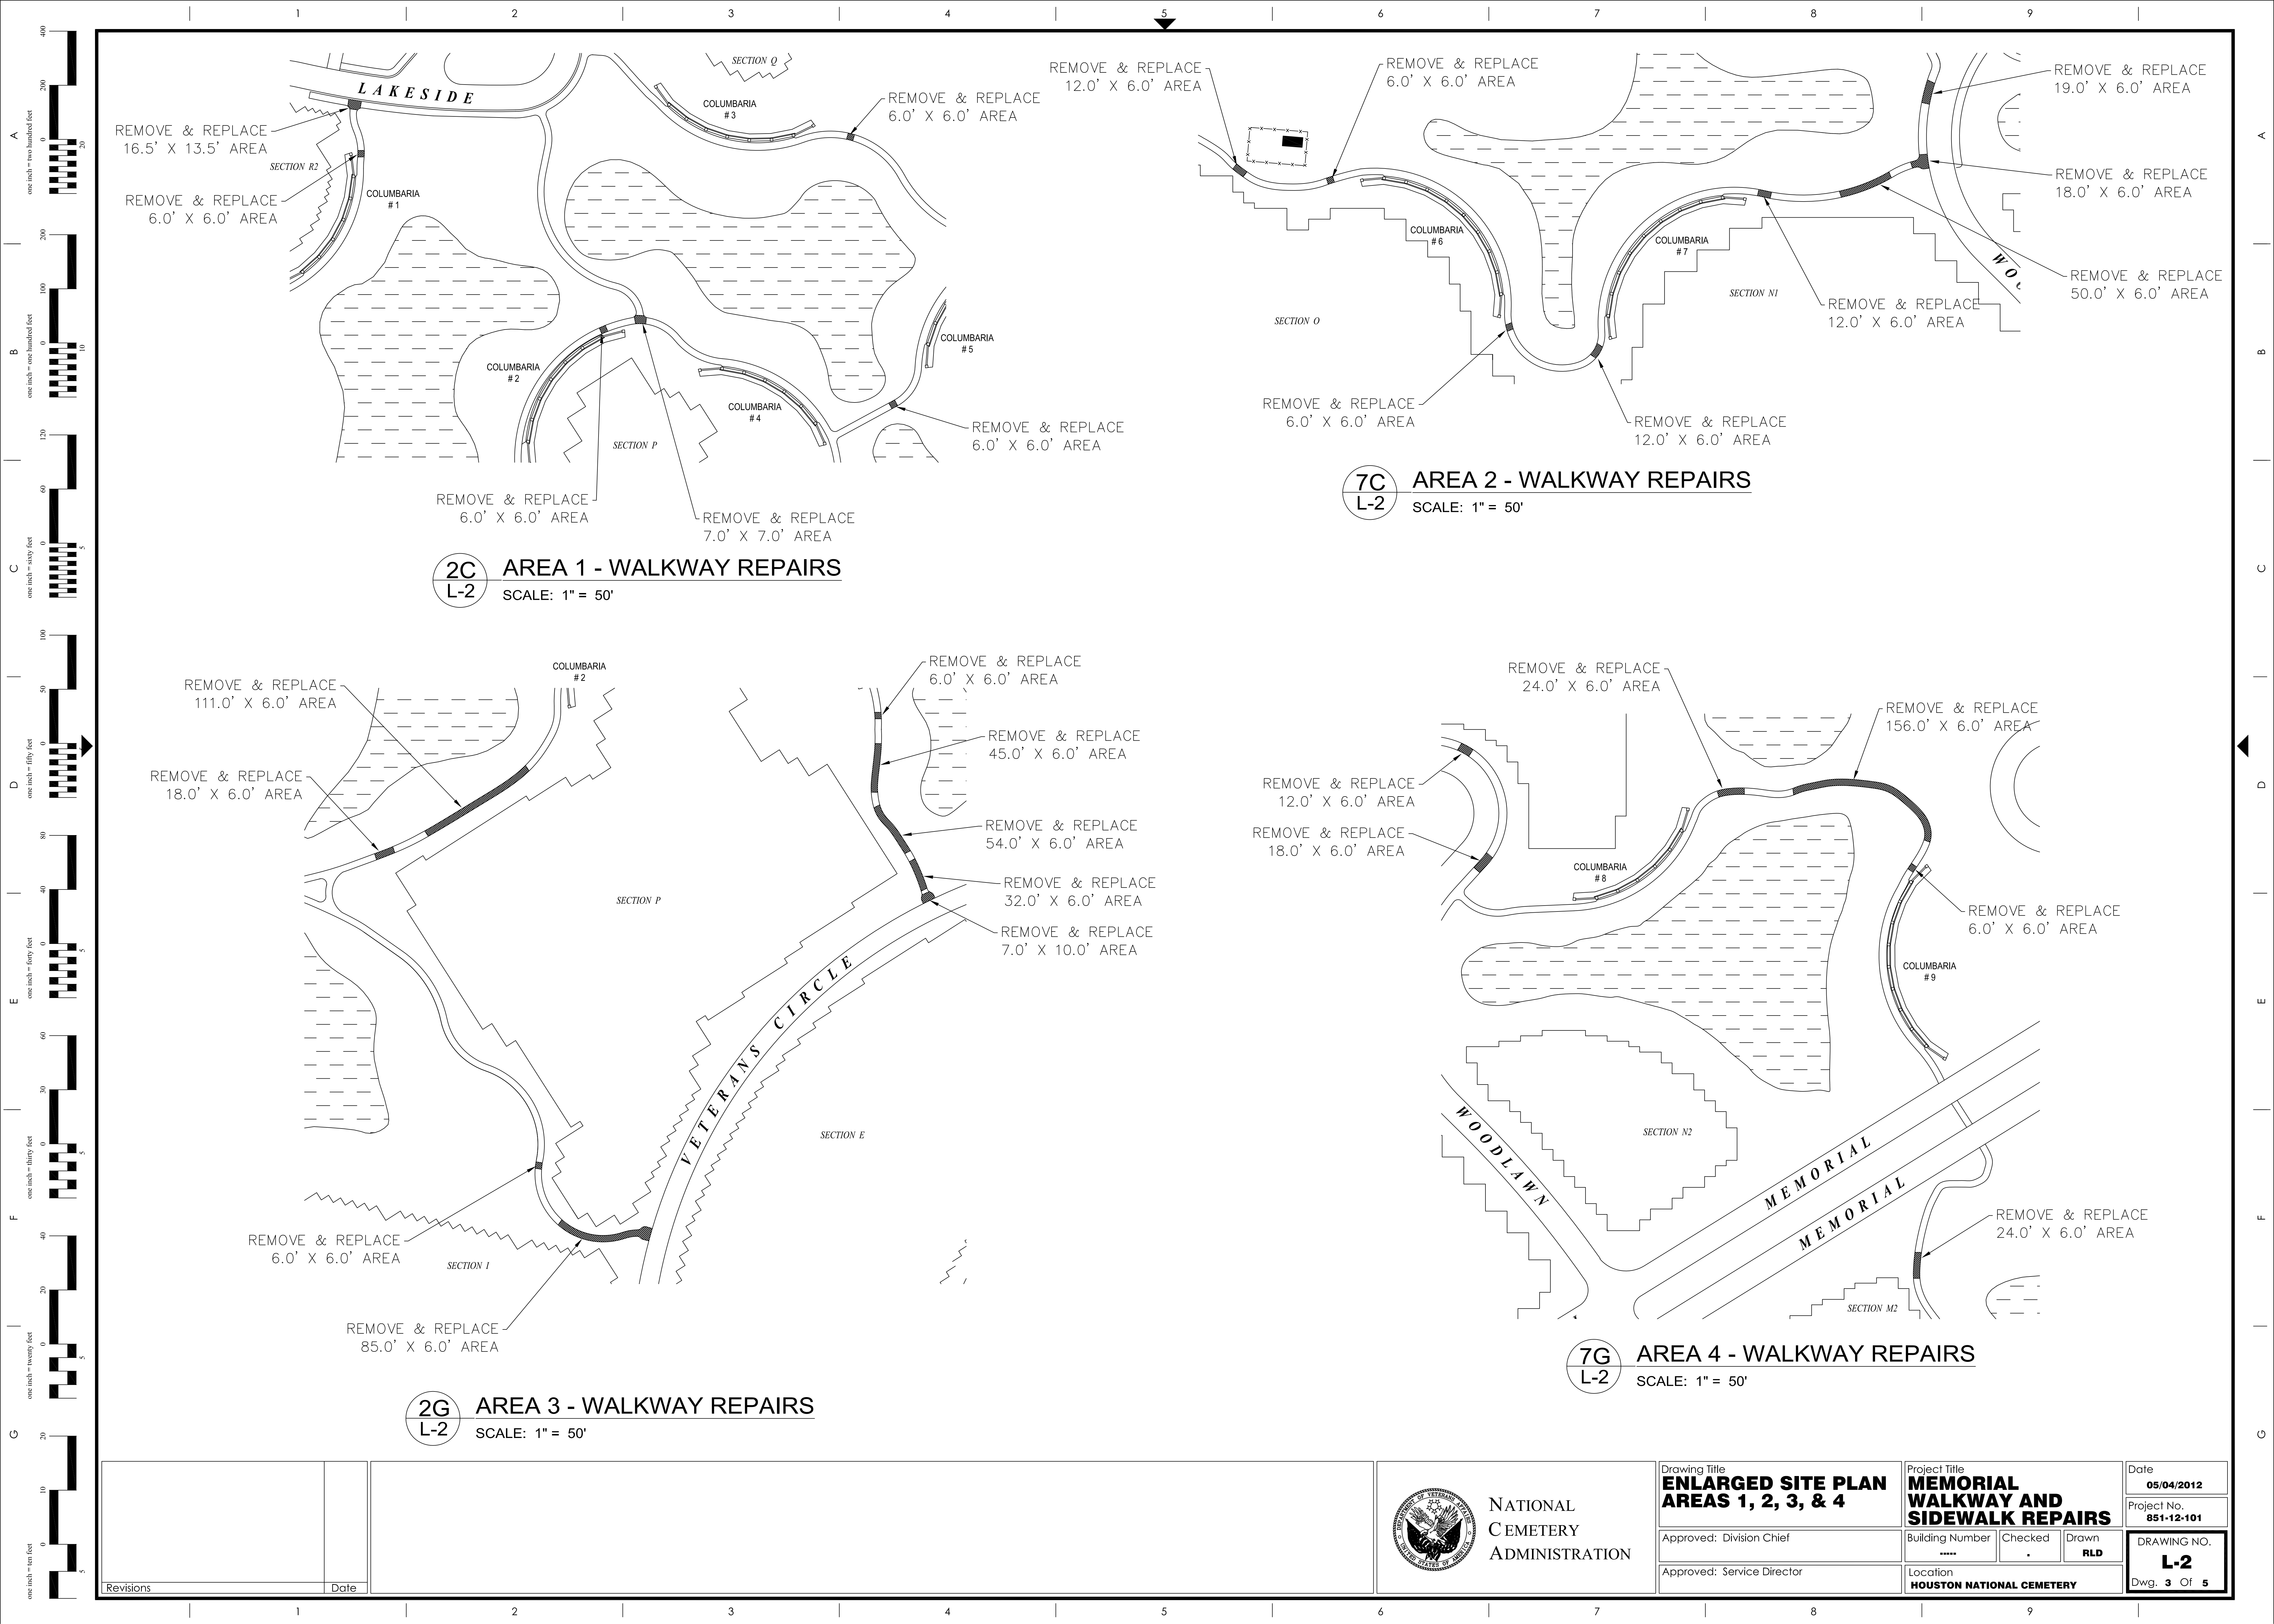


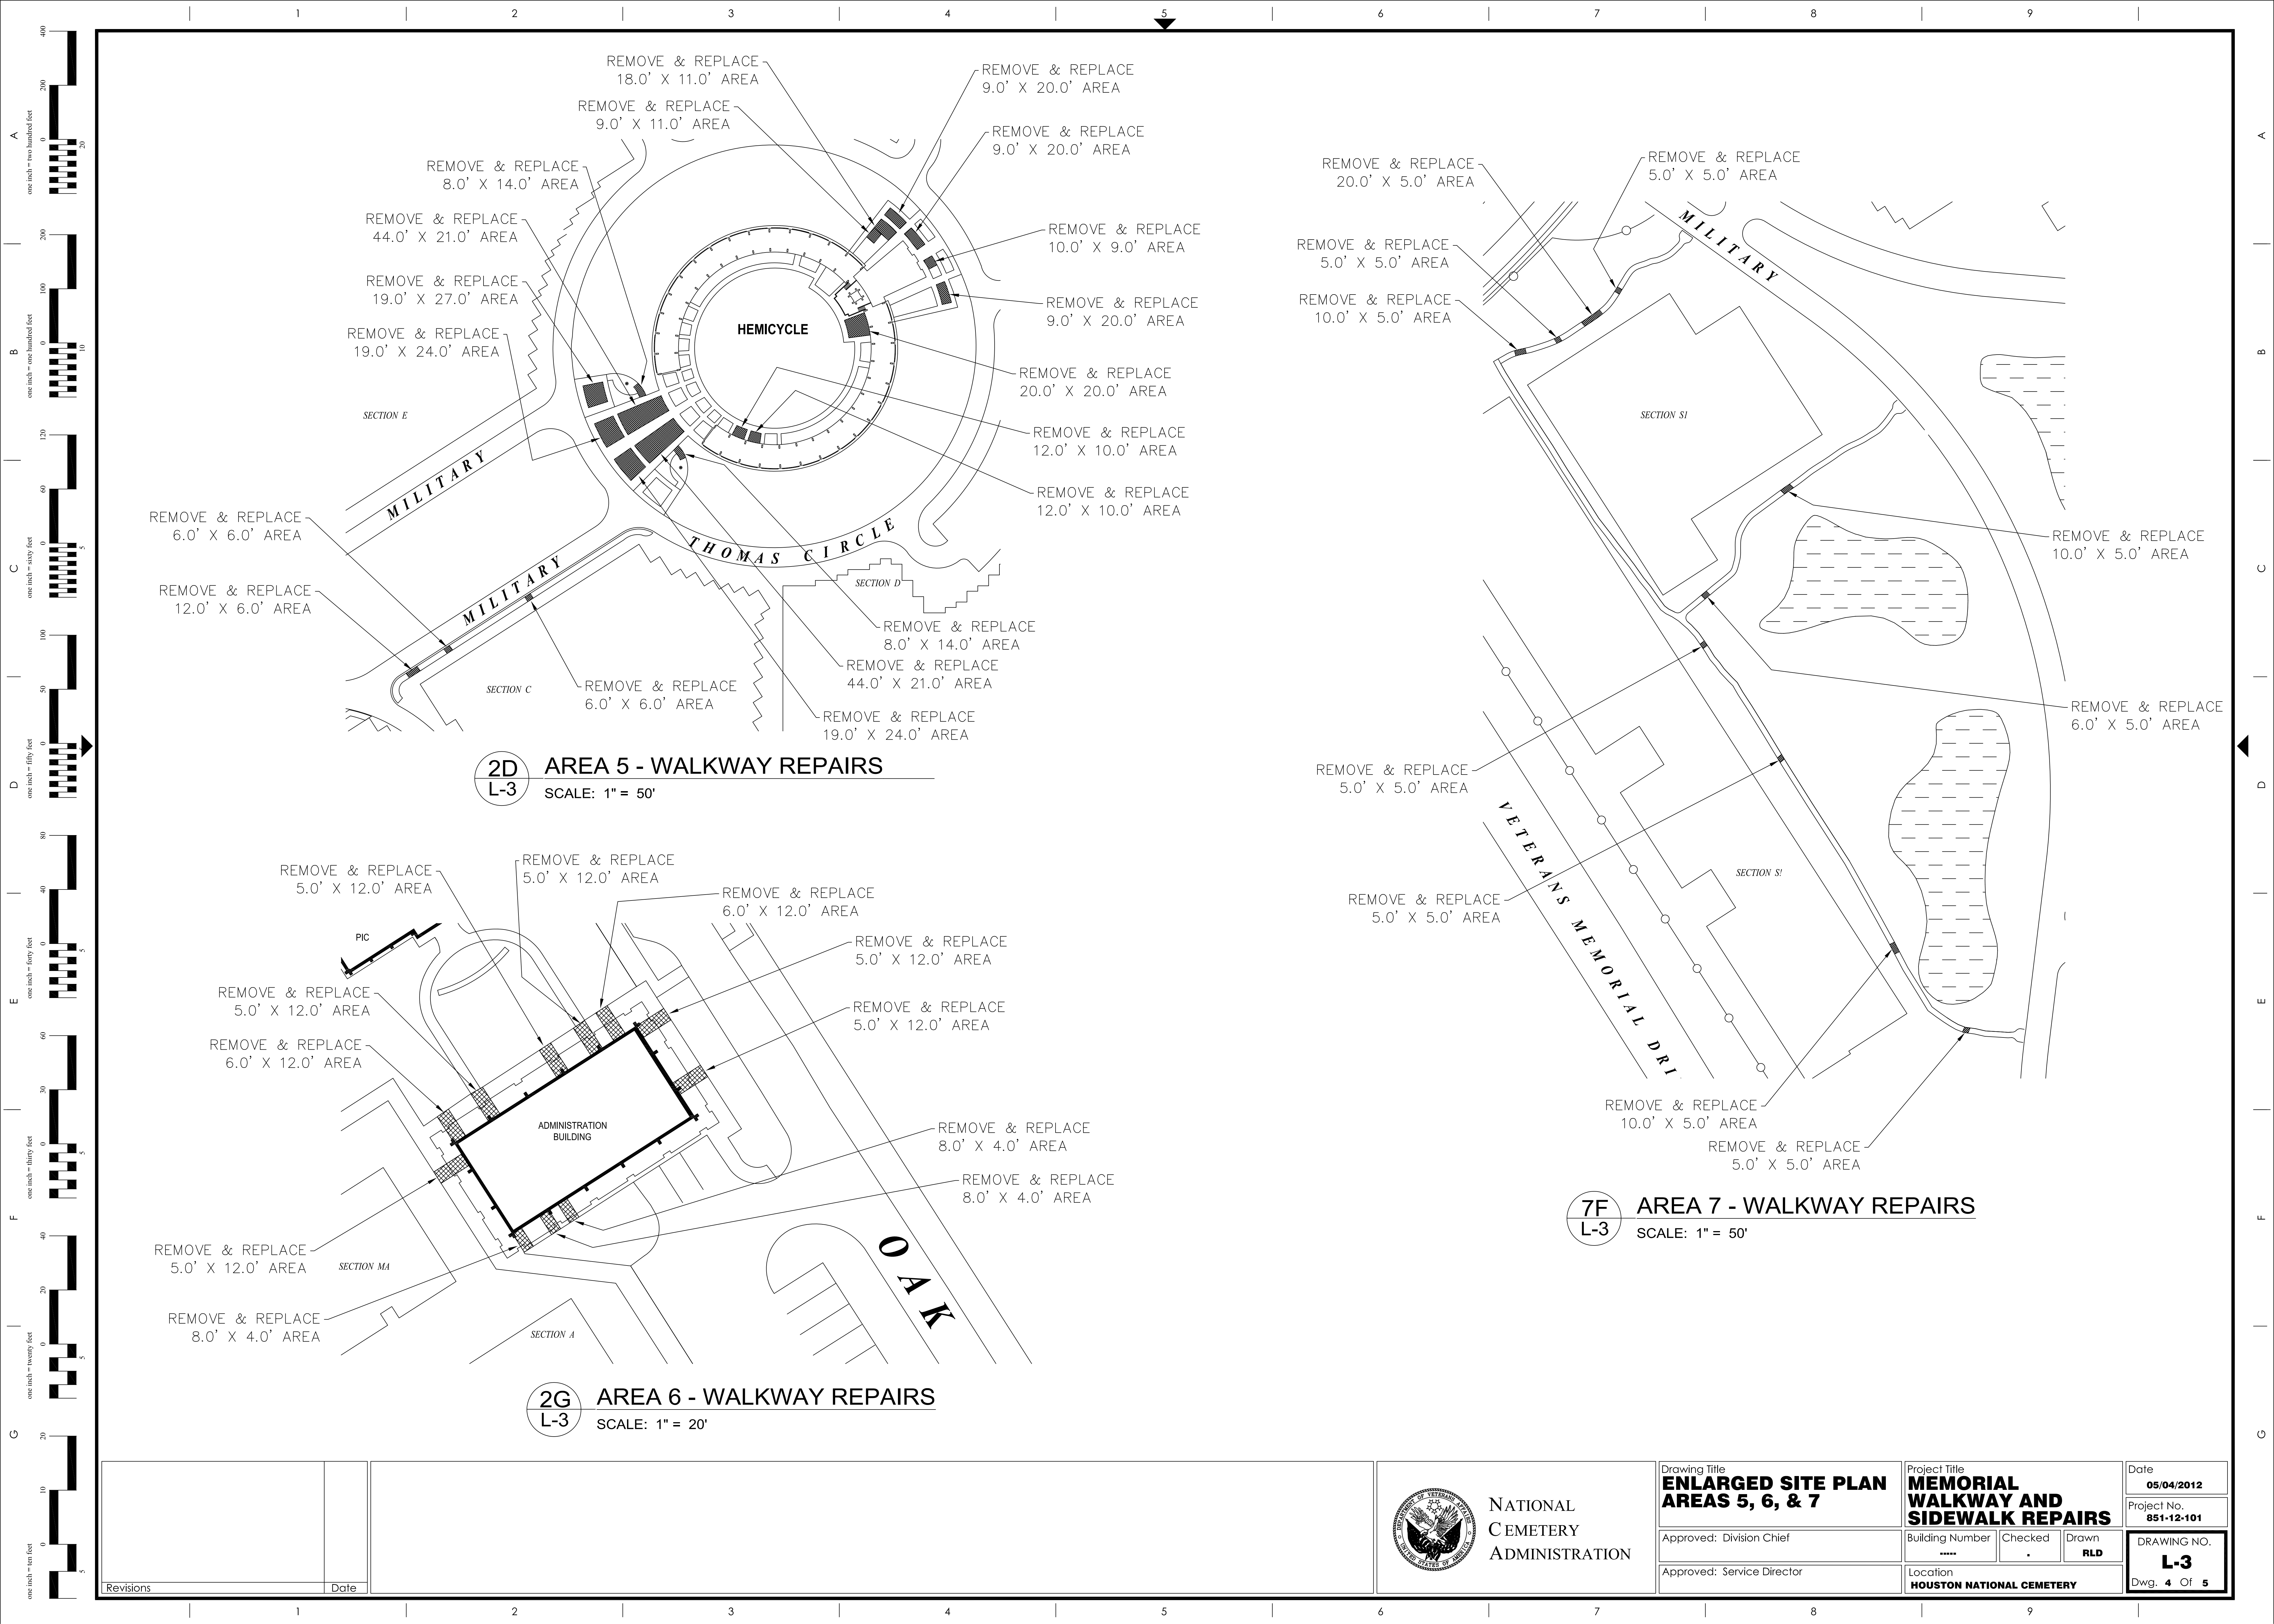
**2C**  
**L-2** AREA 1 - WALKWAY REPAIRS  
SCALE: 1" = 50'

**7C**  
**L-2** AREA 2 - WALKWAY REPAIRS  
SCALE: 1" = 50'

**2G**  
**L-2** AREA 3 - WALKWAY REPAIRS  
SCALE: 1" = 50'

**7G**  
**L-2** AREA 4 - WALKWAY REPAIRS  
SCALE: 1" = 50'


		 <div>NATIONAL CEMETERY ADMINISTRATION</div>	Drawing Title <b>ENLARGED SITE PLAN AREAS 1, 2, 3, &amp; 4</b>		Project Title <b>MEMORIAL WALKWAY AND SIDEWALK REPAIRS</b>		Date <b>05/04/2012</b>	
			Approved: Division Chief	Building Number ----	Checked .	Drawn <b>RLD</b>	Project No. <b>851-12-101</b>	
			Approved: Service Director	Location <b>HOUSTON NATIONAL CEMETERY</b>				DRAWING NO. <b>L-2</b> Dwg. <b>3</b> Of <b>5</b>
Revisions			Date					



**2D**  
**L-3** AREA 5 - WALKWAY REPAIRS  
SCALE: 1" = 50'

**2G**  
**L-3** AREA 6 - WALKWAY REPAIRS  
SCALE: 1" = 20'

**7F**  
**L-3** AREA 7 - WALKWAY REPAIRS  
SCALE: 1" = 50'

		 <div>NATIONAL CEMETERY ADMINISTRATION</div>	Drawing Title <b>ENLARGED SITE PLAN AREAS 5, 6, &amp; 7</b>		Project Title <b>MEMORIAL WALKWAY AND SIDEWALK REPAIRS</b>		Date <b>05/04/2012</b>
			Approved: Division Chief		Building Number *****	Checked .	Drawn <b>RLD</b>
			Approved: Service Director		Location <b>HOUSTON NATIONAL CEMETERY</b>		DRAWING NO. <b>L-3</b> Dwg. 4 Of 5
Revisions	Date						

