
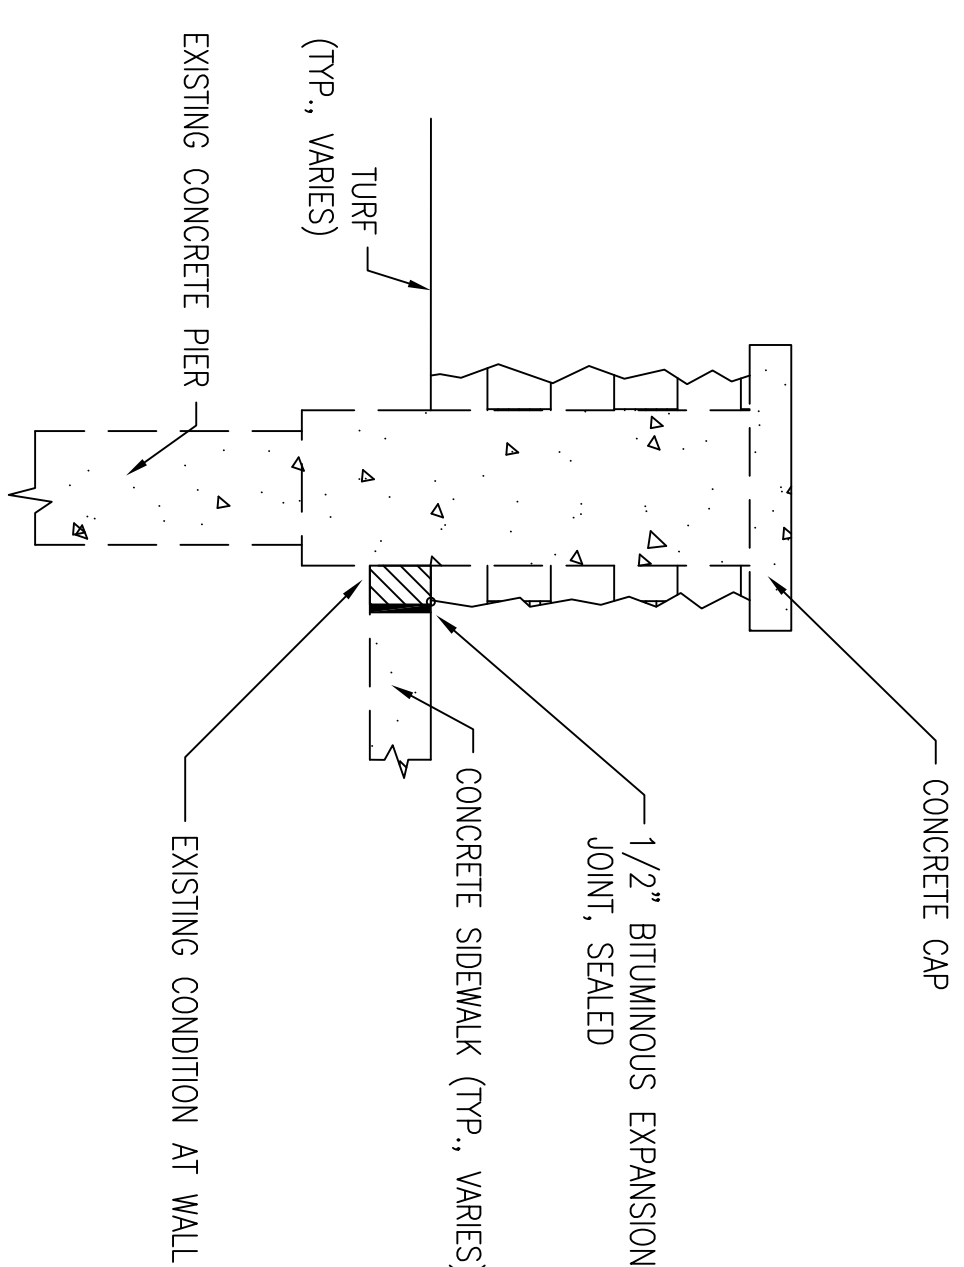


# ASSEMBLY AREA SITE PLAN

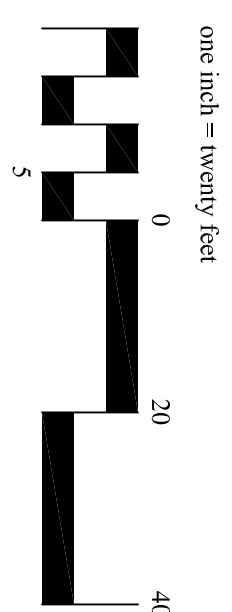

2 SIDEWALK DETAIL AT WALL (EXISTING CONDITION)  
SCALE: NTS


**NOTE:**

ALL EXISTING EXPANSION JOINTS SHALL BE COMPLETELY RESTORED. RESTORATION INCLUDES REMOVAL OF EXISTING DAMAGED, CRACKED OR PEELING SEALANT, REPLACEMENT OF DAMAGED OR MISSING 1/2" BILIMUNOUS FIBER EXPANSION JOINT MATERIAL, CLEANING OF THE JOINT SURFACES, AND INSTALLATION OF NEW POLYURETHANE SEALANT. JOINT SECTION PROFILE SHALL BE IN ACCORDANCE WITH SPECIFICATIONS AND MANUFACTURERS RECOMMENDATIONS. EXISTING EXPANSION JOINTS ARE LOCATED ADJACENT TO ROCK WALLS (SEE DETAIL ABOVE), AT THE PERIMETER OF THE ASSEMBLY AREA WHERE THE CONCRETE SIDEWALK ABUTS THE STONE PAPER BAND, AND BETWEEN VARIOUS CONCRETE SIDEWALK SECTIONS.


INSTALL NEW EXPANSION JOINTS WHERE INDICATED ON THE DRAWING AND PER SPECIFICATION SECTION 32 05 23. CEMENT AND CONCRETE FOR EXTERIOR IMPROVEMENTS.

CONTROL JOINT LOCATIONS ARE NOT SHOWN. FOR NEW CONCRETE WORK, LOCATE AND INSTALL NEW CONTROL JOINTS PER SPECIFICATION SECTION 32 05 23, CEMENT AND CONCRETE FOR EXTERIOR IMPROVEMENTS.

LEGEND:

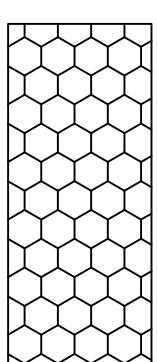

INDICATES EXISTING CONCRETE AREA TO BE DEMOLISHED, REMOVED AND REPLACED WITH NEW 6" THICK, 4000 PSI CONCRETE W/#3s @ 18" O.C. BOTH WAYS. NEW CONCRETE SURFACES SHALL BE FINISHED TO MATCH EXISTING ADJACENT CONCRETE SURFACES.

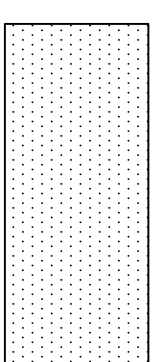

INDICATES EXISTING CONCRETE SIDEWALK AREAS TO REMAIN. ALL CRACKS WITHIN THE EXISTING SIDEWALK AREAS TO REMAIN SHALL BE INJECTION SEALED WITH METHYL METHACRYLATE POLYMER CRACK REPAIR RESIN. INJECTION/APPLICATION OF THE POLYMER CRACK REPAIR RESIN SHALL BE IN ACCORDANCE WITH MANUFACTURERS DIRECTIONS AND RECOMMENDATIONS.

rt: Corrected scale bar (1.20); added dimensions	7/10/12
Revisions:	Date

CONSTRUCTION DOCUMENT

# Drawing Title

## PLANS & DETAILS

Approved: NCS/VBA Team Project Director

Approved: Director Technical Support

Project Title	REPLACE/REPAIR CONCRETE AT ASSEMBLY AREA		
Location	Dallas/Fort Worth National Cemetery		
Date	January 20, 2012	Checked	Drew TDK

Project Number  
916-12-101

Building Number

Drawing Number  
L-1

Page 2 of 3