

# RENOVATE ROADS & SIDEWALKS

PROJECT NO. 528A6-12-623

V.A. MEDICAL CENTER  
BATH, NEW YORK 14810


## LIST OF DRAWINGS

DRAWING NO.	SYMBOL	SHEET	TITLE
VAMC-528A6-1740	T-1	1 OF 3	COVER SHEET
VAMC-528A6-1740	S-1	2 OF 3	SITE DRAWING & NOTES
VAMC-528A6-1740	S-2	3 OF 3	NOTES & DETAILS


## ABBREVIATIONS AND SYMBOLS

AB	ANCHOR BOLT	EA	EACH	MAT	MATERIAL	T	TOILET
AC	AIR CONDITIONING	EL	ELEVATION	MAX	MAXIMUM	T/	TOP OF
ACT	ACOUSTICAL CEILING TILE	ELEC	ELECTRIC	MECH	MECHANICAL	TH	THICK/THICKNESS
ADDL	ADDITIONAL	ELEV	ELEVATION	MFG	MANUFACTURER	TAG	TONGUE & GROOVE
ADD	ADJUSTABLE	EQ	EQUAL	MH	MAN HOLE	TOF	TOP OF FOOTING
APF	ABOVE FINISH FLOOR	DW	EACH WAY	MIL	MINIMUM	TOS	TOP OF STEEL
ALT	ALTERNATE	EXT	EXTERIOR	MO	MASONRY OPENING	TOW	TOP OF WALL
AL	ALUMINUM	EXG	EXISTING	MTL	METAL	TYP	TYPICAL
ARCH	ARCHITECTURAL						
ASPH	ASPHALT						
BT	BOTTOM of	FBGL	FIBERGLASS	NIC	NOT IN CONTRACT	UNO	UNLESS NOTED OTHERWISE
BO	BOARD	FD	FLOOR DRAIN	NTS	NOT TO SCALE		
BL	BUILDING LINE	FEE	FINISH FLOOR ELEVATION	OC	ON CENTER	VB	VAPOR BARRIER
BLDG	BUILDING	FLR	FLOOR	OPNG	OVERHEAD DOOR OPENING	VCT	VINYL COMPOSITION TILE
BK	BLOCK	PDN	FOUNDATION			VERT	VERTICAL
BKLG	BLOCKING	PP	FIREPLACE	PL	PLATE		
BP	BEARING PLATE	FR	FAMILY ROOM	PSF	POUNDS PER SQUARE FOOT	W	WIDE/WIDTH
BR	BEDROOM	FTG	FOOTING	PSI	POUNDS PER SQUARE INCH	WI	WITH
BSMT	BASEMENT			PT (D)	PAINT (CED)	WC	WATER CLOSET
BTWN	BETWEEN	GL	GLASS	PWD	PLYWOOD	WD	WOOD
BRG	BEARING	GAN	GLUE and NAIL	RA	RETURN AIR	WD	WINDOW
		GWB	GYPSPUM WALL BOARD	RD	ROOF DRAIN	WWM	WELDED WIRE MESH
		GP	GYPSPUM	REF	REFERENCE		
CB	CATCH BASIN	H	HIGH	REINF	REINFORCING		
CC	CENTER TO CENTER	HC	HOLLOW CORE	REQD	REQUIRED		
CEM	CEMENT	HDR	HEADER	RH	RIGHT HAND		
CG	CORNER GUARD	HDW	HARDWARE	RM	ROOM		
CJ	CONSTRUCTION JOINT or CONTROL JOINT	HGT	HEIGHT	RO	ROUGH OPENING		
CLG	CEILING	HMT	HOLLOW METAL	R/S	ROUGH SAWN		
CMU	CONCRETE MASONRY UNIT	HORIZ	HORIZONTAL	SC	SOLID CORE		
COL	COLUMN	H.P.	HIGH POINT	SCWD	SOLID CORE WOOD DOOR		
COMP	COMPACT(ED)	H.R.	HANDRAIL	SD	SMOKE DETECTOR		
CONC	CONCRETE	HW	HOT WATER	SF	SQUARE FEET		
CONST	CONSTRUCTION	INS	INSULATION	SFLR	SUB-FLOOR		
CONT	CONTINUOUS	INT	INTERIOR	SIM	SIMILAR		
COORD	COORDINATE	JAN	JANITORIAL	SL	SLOPE		
CPT	CARPET	JST	JOIST	SOG	SLAB-ON-GRADE		
CRS	CORNER	JT	JOINT	SPEC	SPECIFICATIONS		
CTL	CERAMIC TILE	K	KITCHEN	STL	STEEL		
				STR	STRUCTURAL		
DBL	DEEP/DEPTH			SV	SHEET VINYL FLOORING		
DET	DETAIL						
DIA	DIAMETER						
DIM	DIMENSION						
DTL	DETAIL						
DW	DISHWASHER						
DWG	DRAWING						


### DETAIL MARKER

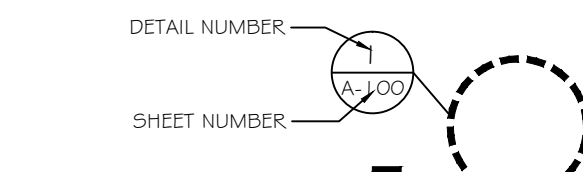


### SECTION MARKER

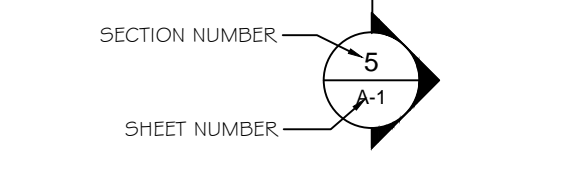


### BUILDING SECTION MARKER

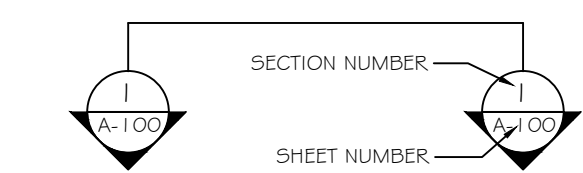


### INTERIOR ELEVATION MARKER

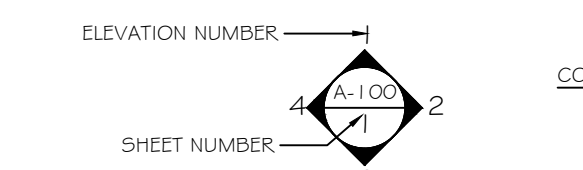


### WINDOW AND LOUVER TAG

 


### DOOR TAG

 


### ROOM DESIGNATION

 

### COLUMN TAG

 

### NORTH ARROW

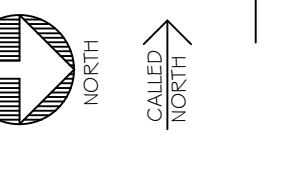


### PARTITION TYPE



## BUILDING SCHEDULE

3	EQUIPMENT STORAGE
4	LOCKER ROOM
5	RIGHT CAR GARAGE
6	TEMPORARY HOLDING
7	ENGINEERING OFFICE
8	QUARTERS
9	FIRE DEPARTMENT & GARAGE
10	GARAGES, ELEC. SUPPL. MASONRY STORAGE
11	CARPENTER SHOP
12	LAUNDRY
13	GRANT UNION
14	SWIMMING POOL
15	MAIN DINING ROOM & KITCHEN & POST OFFICE
16	CLUB
17	SECTION 4 - ADMINISTRATION BUILDING
18	BOILER PLANT
19	PSYCHIATRIC PSYCHOLOGY, PSYCHOLOGY, SOCIAL WORK SERVICE
20	SECTION 5 - DANGLERY
21	GUARDIAN SERVICE OFFICE
22	MAIN GARAGE
23	IS. SUPPLY, FISCAL
24	MUSEUM
25	VOLUNTARY SERVICE, STATION POLICE
26	QUARTERS
27	QUARTERS
28	THREE CAR GARAGE
29	QUARTERS
30	QUARTERS
31	THREE CAR GARAGE
32	ENGINEERING GROUPS & STORAGE-PART, ELEC. & PLUMB
33	HOSPITAL
34	SECTION 3 - NIGLI
35	UNDERGROUND RESERVOIR
36	COMBUSTIBLE WORK THERAPY
37	GENERATOR - NOT USED
38	SEWAGE TREATMENT PLANT - NOT USED
39	ENGINEERING STORAGE
40	REGISTRATION & LIBRARY
41	FELD HOUSE
42	PAVILION BRIDGE - FLAG POLE
43	CENTURY FLAG POLE
44	PLAZA - NORTH
45	COVERED PLAZA AREA
46	WATERHOUSE
47	DANGLERY
48	GARTER PLANT
49	HEAVY EQUIPMENT STORAGE
50	REPAIR BUILDING
51	SHEDS
52	METER HOUSE
53	GARAGE HOUSE
54	NEW GREENHOUSE
55	PAVILION
56	FELD HOUSE STORAGE
57	GREEN TRE STORAGE
58	SHEDS
59	SHEDS
60	SHEDS
61	SHEDS
62	SHEDS
63	SHEDS
64	SHEDS
65	SHEDS
66	SHEDS
67	SHEDS
68	SHEDS
69	SHEDS
70	NATIONAL CEMETERY SERVICE

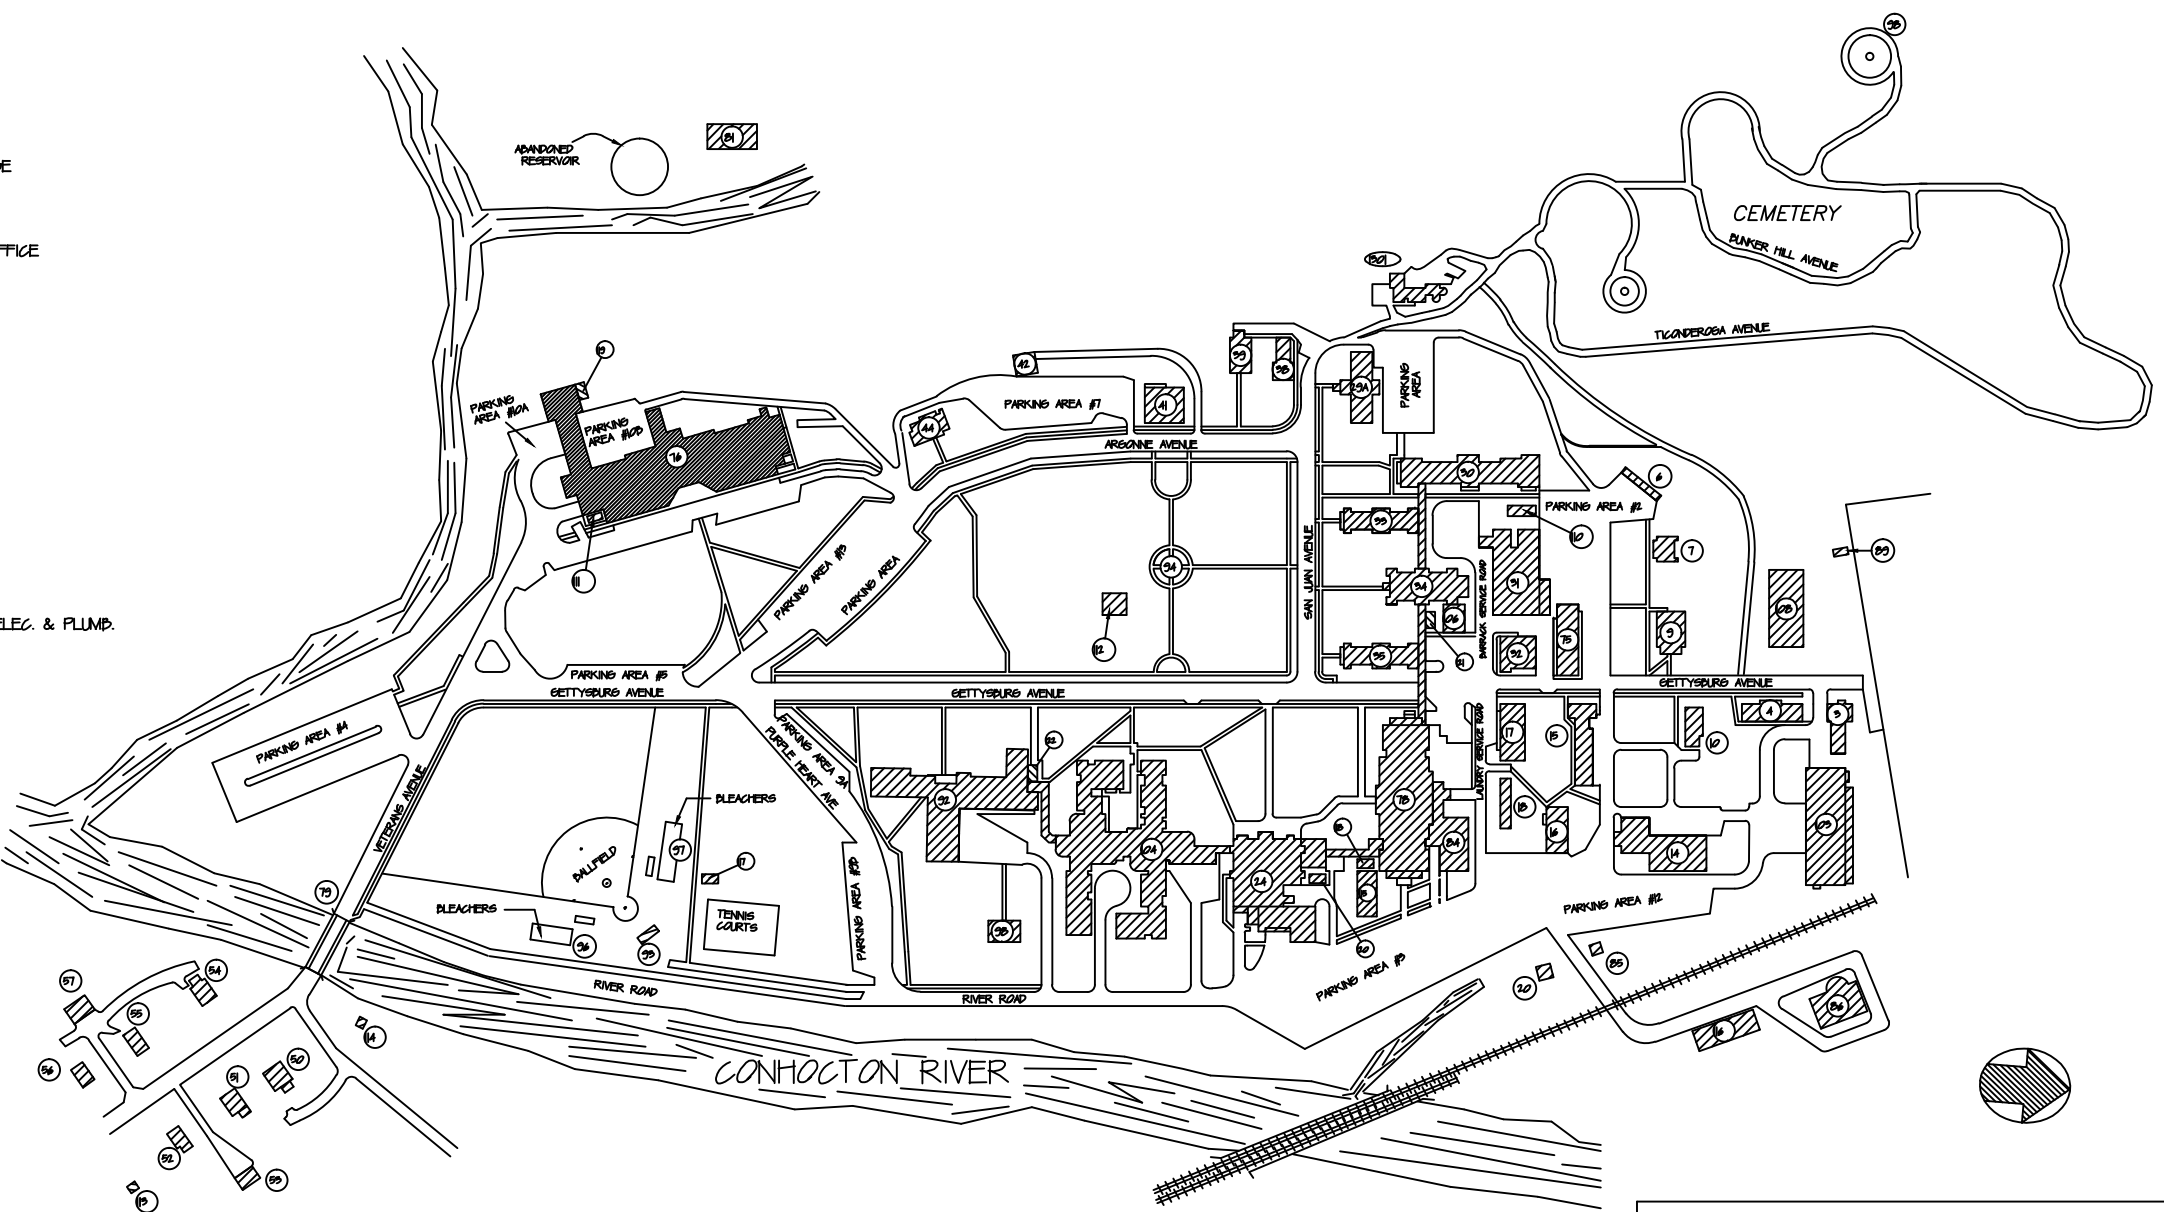

### SITE PLAN

NOT TO SCALE

VETERANS ADMINISTRATION MEDICAL CENTER

BATH, NEW YORK

STATION PLOT PLAN

Revisions:	Date:


ALL WORK TO BE IN ACCORDANCE WITH N.F.P.A., NATIONAL, STATE AND CITY CODES & O.S.H.A.	Approved: A.F.G.E. Date
Approved: Logistics Manager. Date	Approved: Interior Designer Date
Approved: Infection Control Mgr. Date	Approved: Info. Sys. Date
Approved: Chief Security Date	Approved: Associate Director Date

Approved: Fire Chief Date	Approved: Safety Officer Date
Approved: Energy Engineer Date	Approved: M&R Foreman Date
Approved: Eng. Project Supervisor Date	Approved: Medical Center Director Date
Approved: MVAC Coreline Manager Date	

Drawing Title	Project Title
COVER SHEET	RENOVATE ROADS & SIDEWALKS
Approved: Eng. Project Supervisor Date	Approved: Medical Center Director Date
Approved: MVAC Coreline Manager Date	

Project Title	Project No.
RENOVATE ROADS & SIDEWALKS	528A6-12-623
Building No.	Checked
STATION	JAY
Location	BATH, NEW YORK

Date:	05/11/2012
Project No.	528A6-12-623
DRAWING NO.	VAMC-528A6-1740
T-1	
Dwg. 1 Of 3	

V.A.