




Department Of Veterans Affairs

FORT GIBSON NATIONAL CEMETERY FORT GIBSON, OKLAHOMA

REPAIRS AND RESURFACING METAL ROOF PROJECT NUMBER 844-18-202

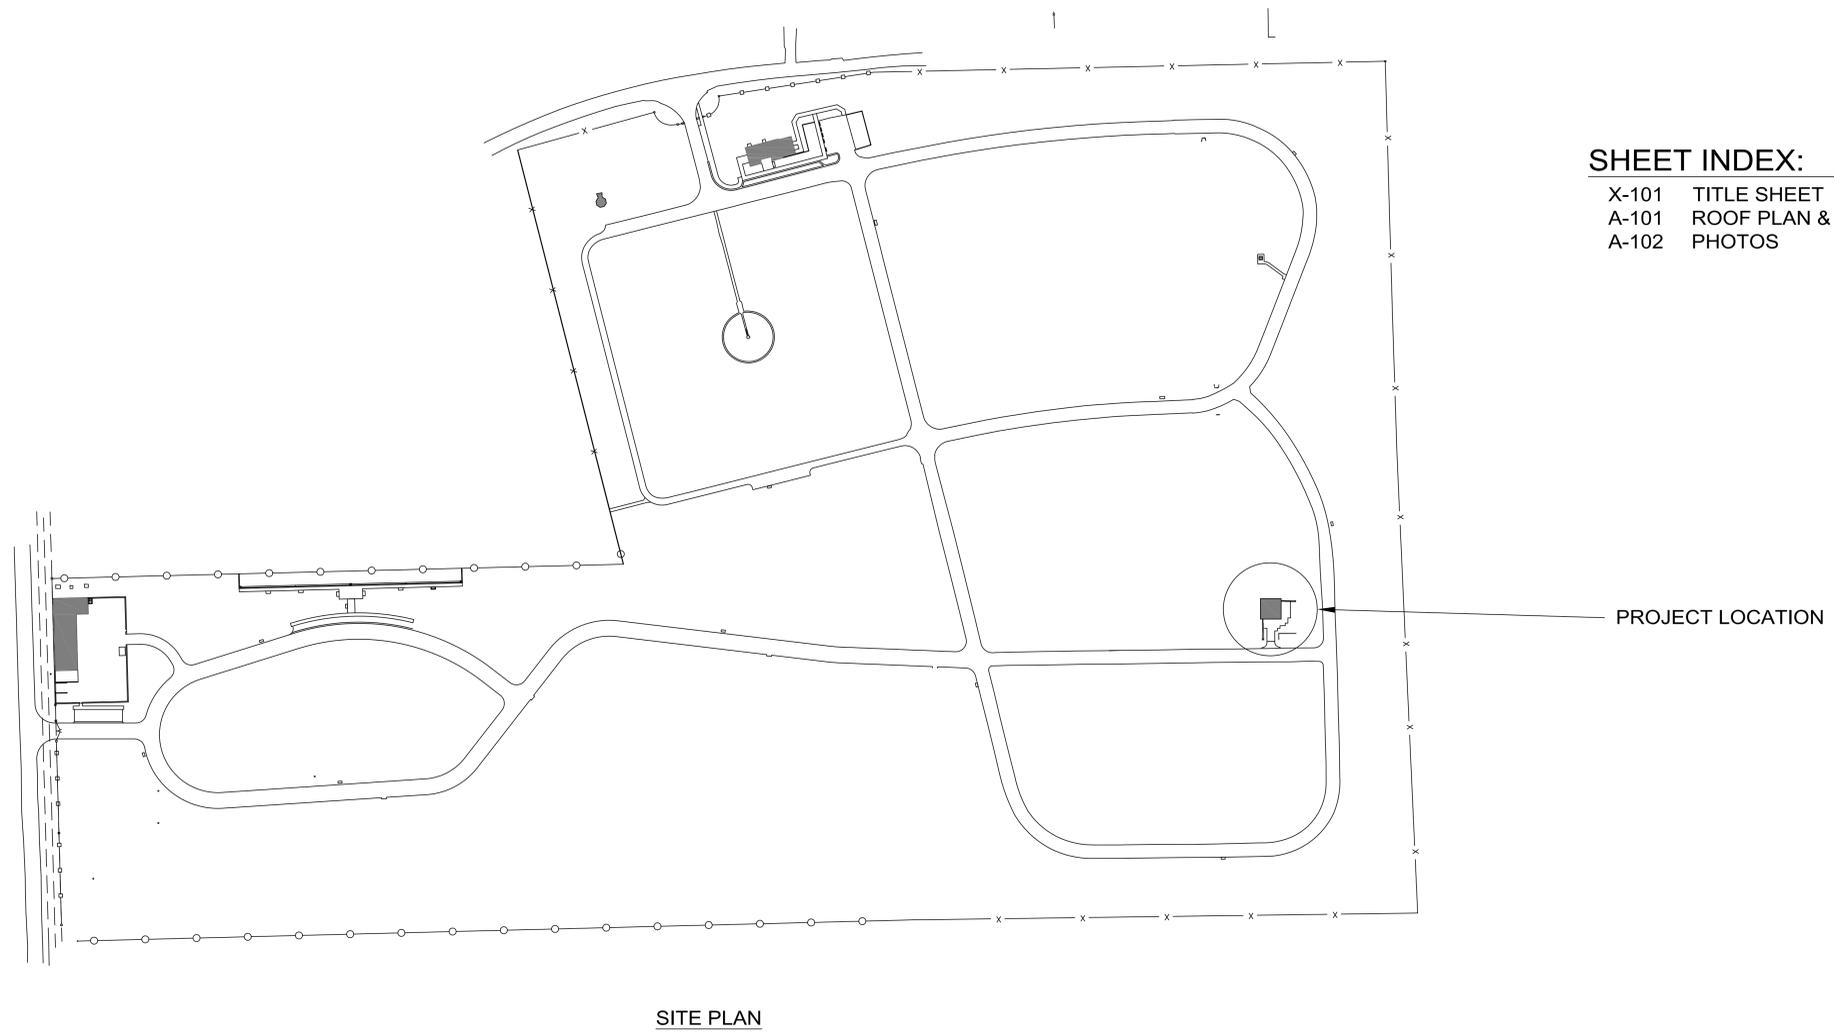

SHEET INDEX:

- X-101 TITLE SHEET
- A-101 ROOF PLAN & PHOTOS
- A-102 PHOTOS

SITE PLAN

Revisions	Date



NATIONAL
CEMETERY
ADMINISTRATION


Drawing Title COVER SHEET & SHEET INDEX	Project Title RESURFACE METAL ROOF	Date 11/16/2017
Approved: Division Chief	Building Number 4801	Checked CFC
Approved: Service Director	Location FORT GIBSON NATIONAL CEMETERY	Project No. 844-18-202
		DRAWING NO. X-101
		Dwg. 1 Of 3



2 NORTH VIEW (LOOKING SOUTH)
A101



3 SOUTH VIEW (LOOKING NORTH)
A101

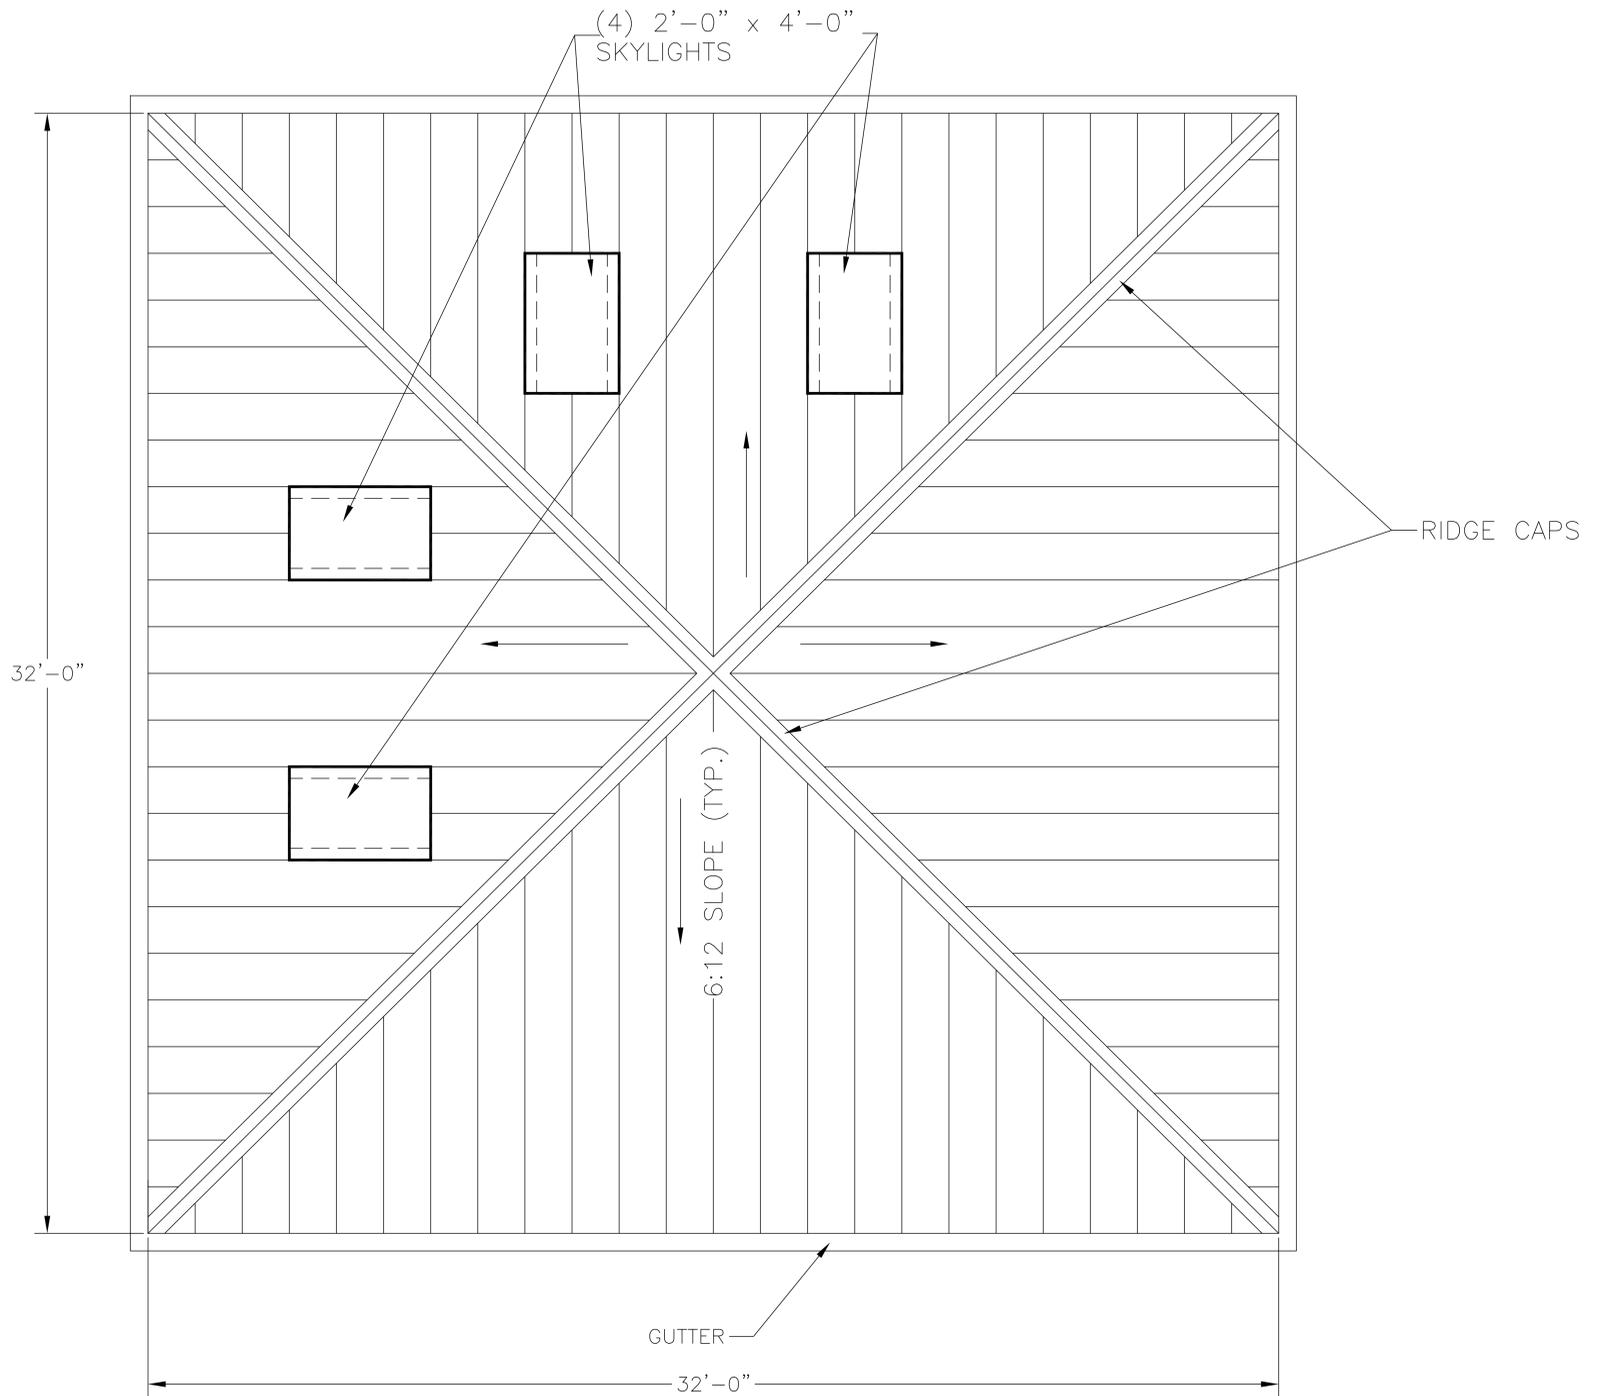

1 ROOF PLAN
A101 SCALE: 6" = 1'-0"

Revisions	Date



Drawing Title ROOF PLAN & REFERENCE PHOTOS		
Approved: Division Chief		
Approved: Service Director		

Project Title RESURFACE METAL ROOF		
Building Number 4801	Checked	Drawn CFC
Location FORT GIBSON NATIONAL CEMETERY		

Date 11/16/2017
Project No. 844-18-202
DRAWING NO. A-101
Dwg. 2 Of 3

