
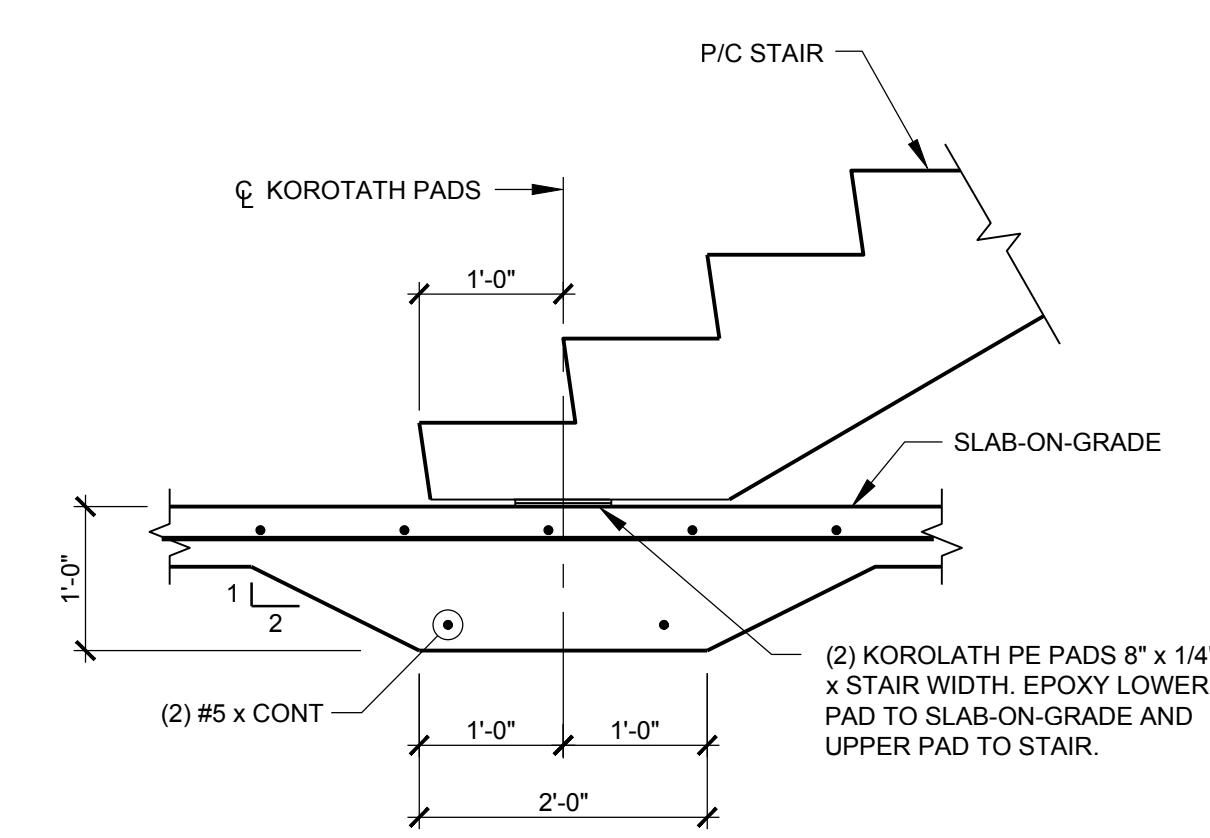


1 SECTION THRU TEES @ STAIRS
SCALE: 3/4" = 1'-0" 0 1'

2 SECTION THRU TEES @ STAIRS
SCALE: 3/4" = 1'-0"

3 SECTION THRU STAIR
SCALE: 3/4" = 1'-0"

4 SECTION THRU TEES @ STAIRS
SCALE: 3/4" = 1'-0" 



10 SECTION THRU TEES @ STAIRS
SCALE: 3/4" = 1'-0"


5 STAIR ENCLOSURE FRAMING PLAN
SCALE: 1/8" = 1'-0"

6 STAIR ENCLOSURE FRAMING DETAIL

SCALE: 1 1/2" = 1'-0"

0 1/2' 1'


7 P/C STAIR/GRADE SLAB DETAIL
SCALE: 3/4" = 1'-0" 0 1'

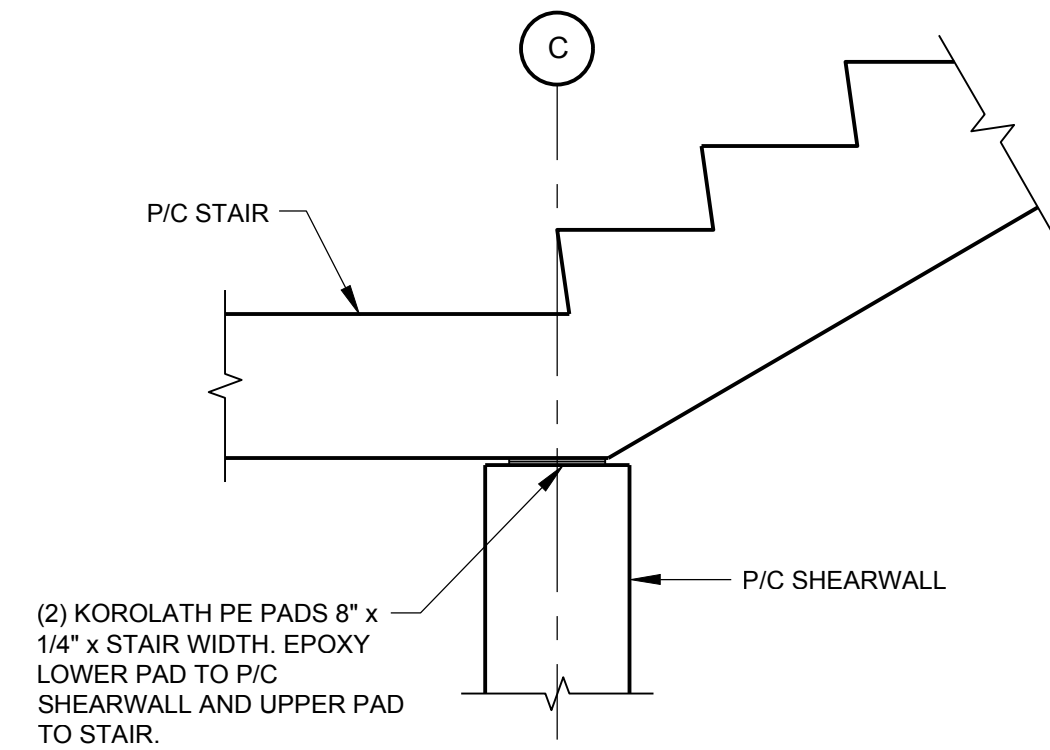


8 P/C STAIR/TEE DETAIL
SCALE: 3/4" = 1'-0"

9 P/C STAIR/SHEARWALL DETAIL
SCALE: 3/4" = 1'-0"

100% FINAL BID DOCUMENTS	08-18-2017
100% BID DOCUMENTS-NOT FOR CONSTRUCTION	07-24-2017
95% CONSTRUCTION DOCUMENTS SUBMISSION	06-15-2017
65% DESIGN DEVELOPMENT SUBMISSION	04-19-2017
35% SCHEMATIC DESIGN SUBMISSION	03-06-2017
Revisions:	Date

KEYPLAN 

ARCHITECT + ENGINEERS:

The logo features the word "Bancroft" in a large, elegant script font. To the left of the text is a square icon containing a stylized 'B' shape. To the right of the text is a large, abstract, dark grey graphic element that resembles a stylized 'A' or a compass needle.

BANCROFT ARCHITECTS + ENGINEERS

VA CONTRACT NO. VA250-17-C-0008

700 Nicholas Blvd., Suite 300
Elk Grove Village, IL 60007
Telephone : 847.952.9362

www.bancroft-ae.com
Bancroft-AE Project No. 16-12

Drawing Title
STAIR DETAILS
Approved Project Director

Project Title		Project Number 506-331	
CONSTRUCT NORTH PARKING STRUCTURE		Building Number 29	
		Drawing Number S-401	
Location ANN ARBOR, MICHIGAN			
Date 08-18-2017	Checked JBM	Drawn K.J.W	

Office of
Construction
and Facilities
Management

 Department of
Veterans Affairs