


GENERAL NOTES

- REFER TO SPECIFICATIONS DIVISION 01 GENERAL REQUIREMENTS.
- REFER TO DRAWING G-004 FOR PROJECT CONSTRUCTION PHASING NOTES.
- REFER TO DRAWING S-100 THROUGH S-105 FOR STRUCTURAL FRAMING PLANS AND RELATED SCOPE OF WORK ITEMS.


RAILING ELEVATION NOTES

- 2 x 6 x 1/4 ALUMINUM TUBE
- 2 x 4 x 1/4 ALUMINUM TUBE


8 SPACED RAILING ELEVATION [6 LOCATIONS]

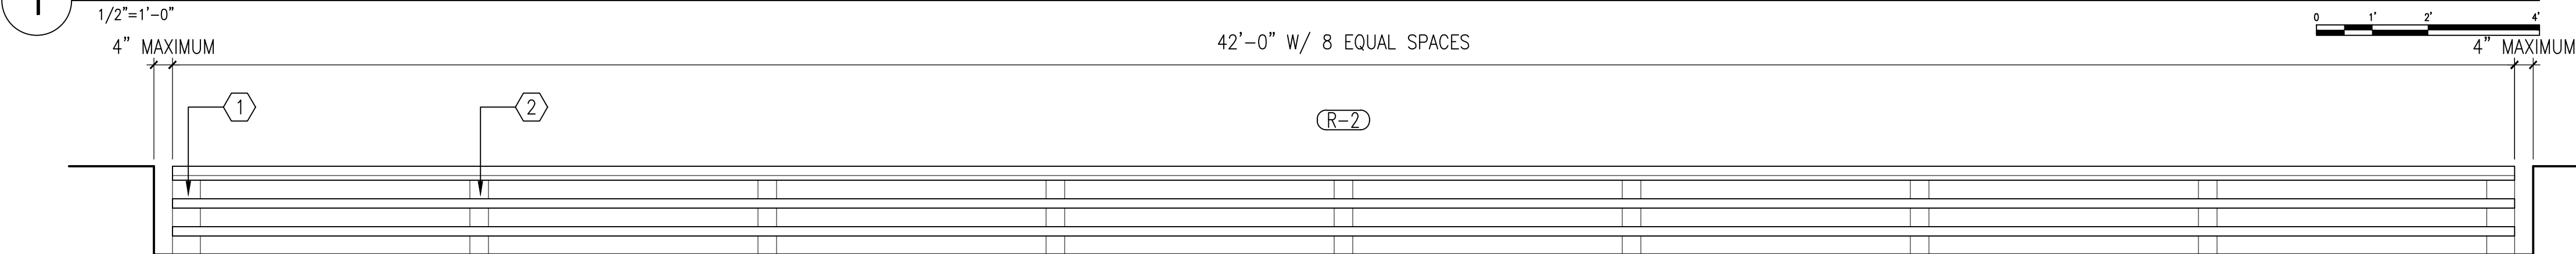


8 SPACED RAILING ELEVATION [5 LOCATIONS]

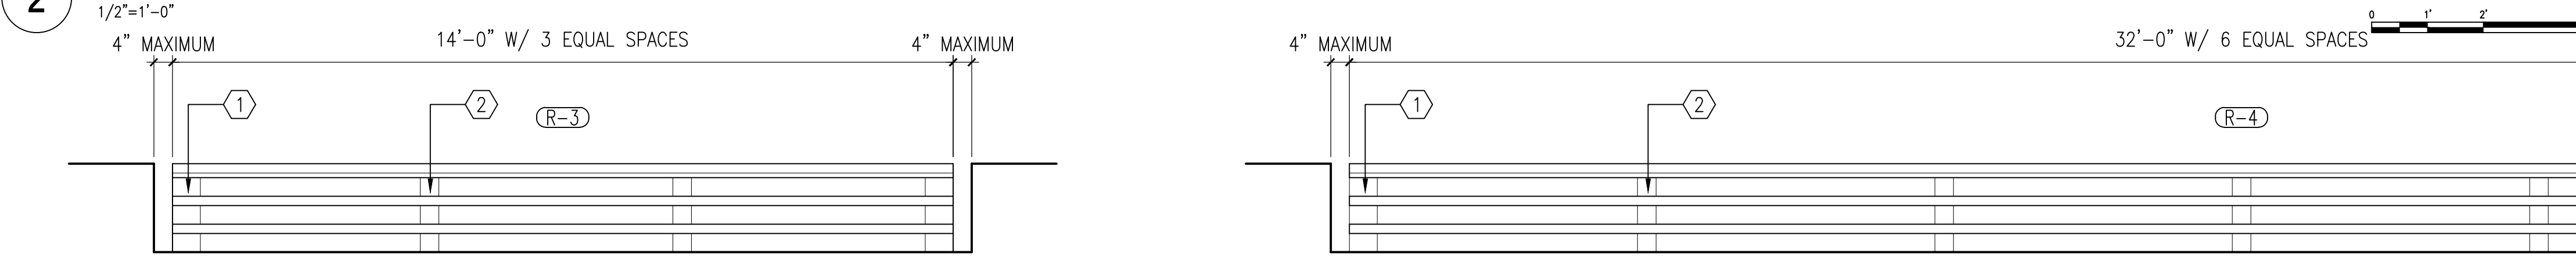


3 SPACED RAILING ELEVATION [2 LOCATIONS]

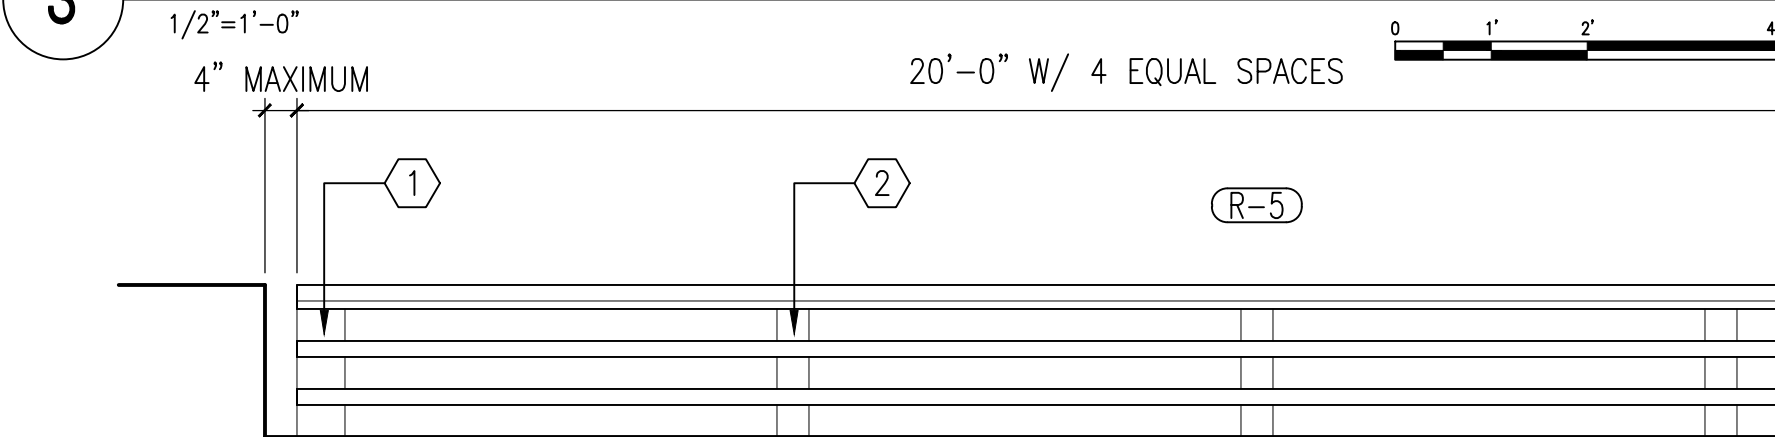


6 SPACED RAILING ELEVATION [15 LOCATIONS]

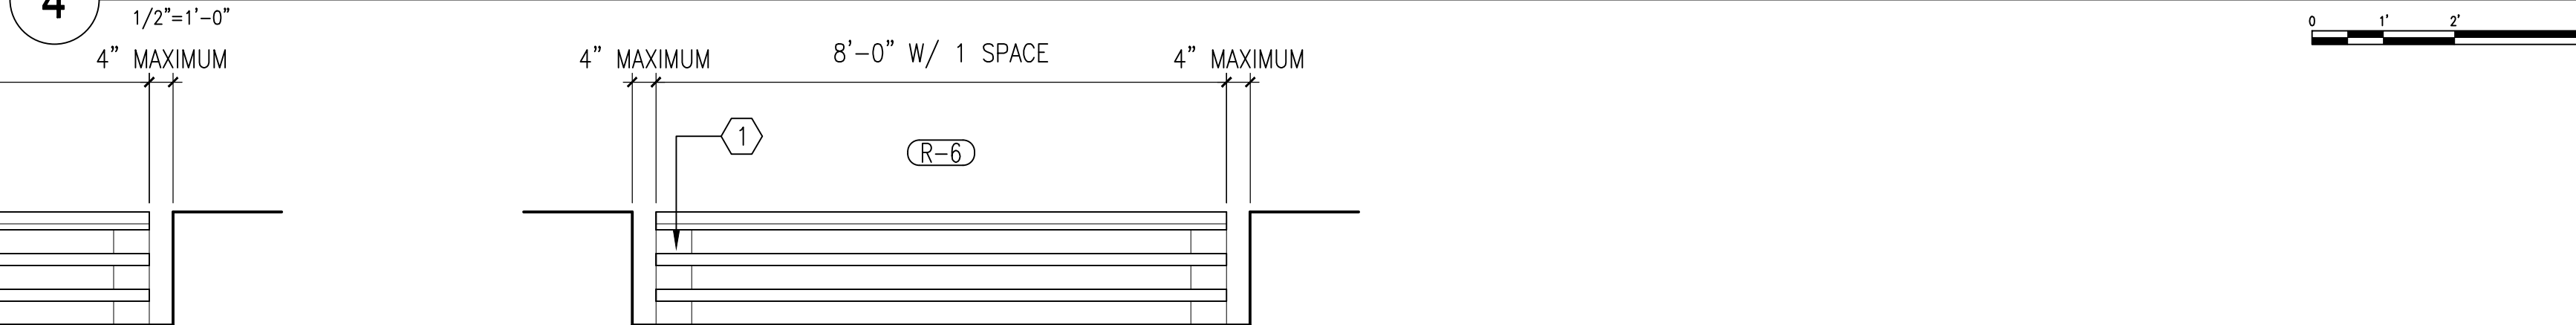


4 SPACED RAILING ELEVATION [1 LOCATION]

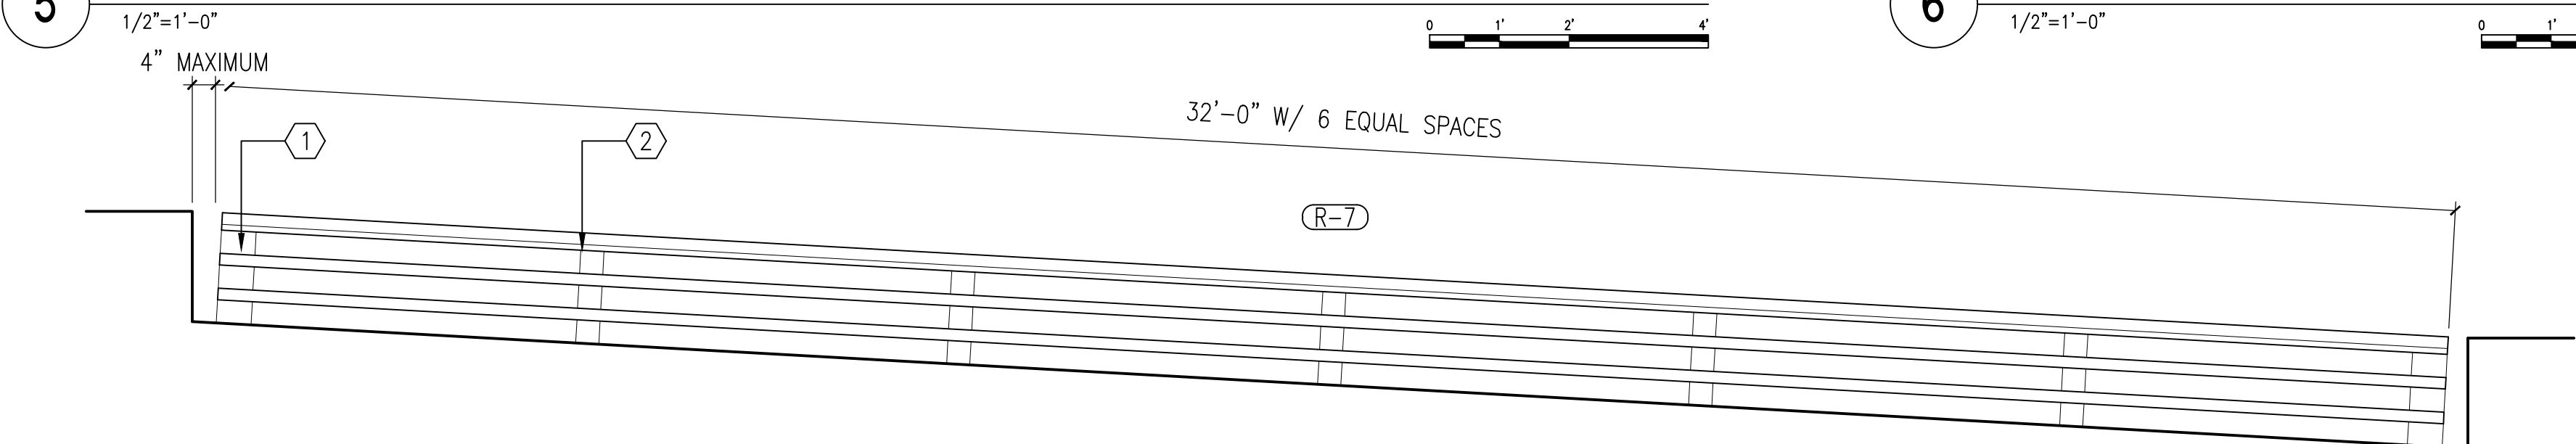


1 SPACE RAILING ELEVATION [11 LOCATIONS]

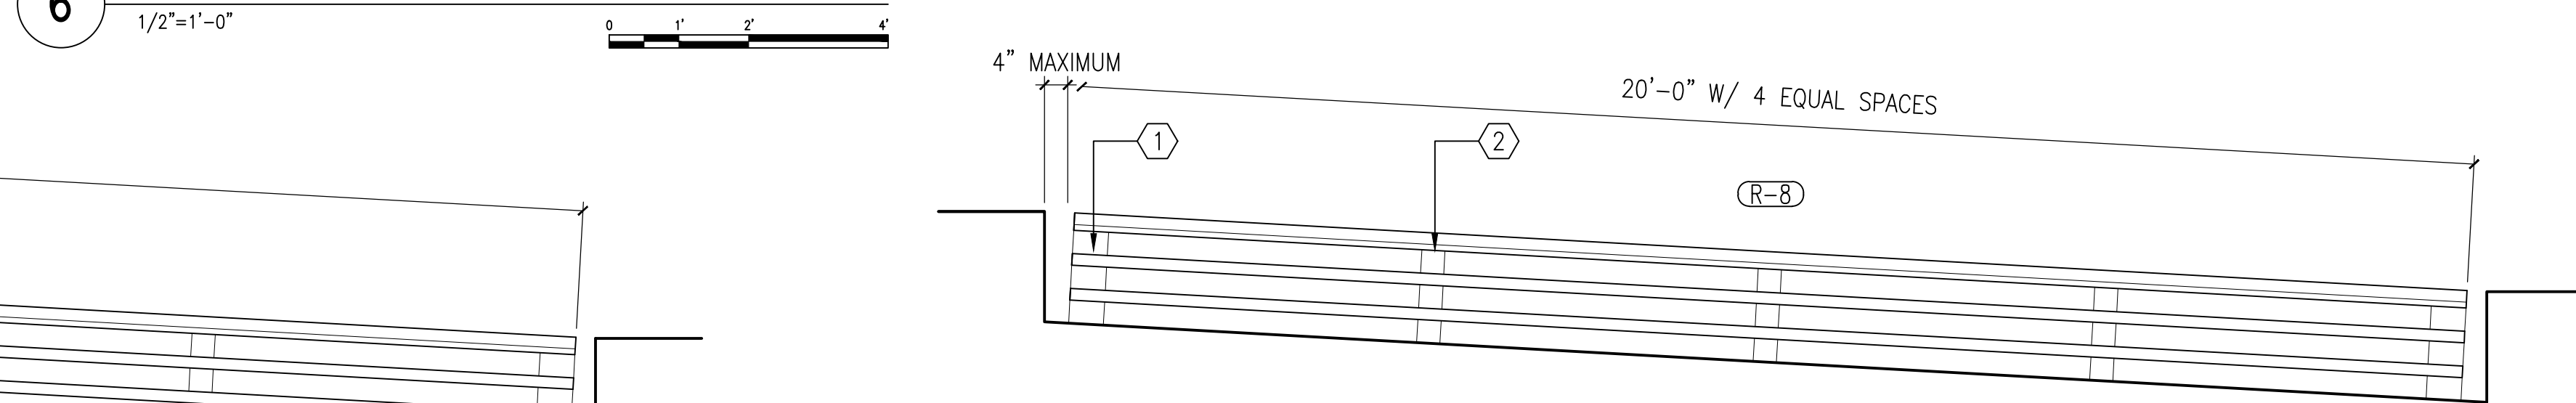


6 SPACED RAILING ELEVATION [21 LOCATIONS]

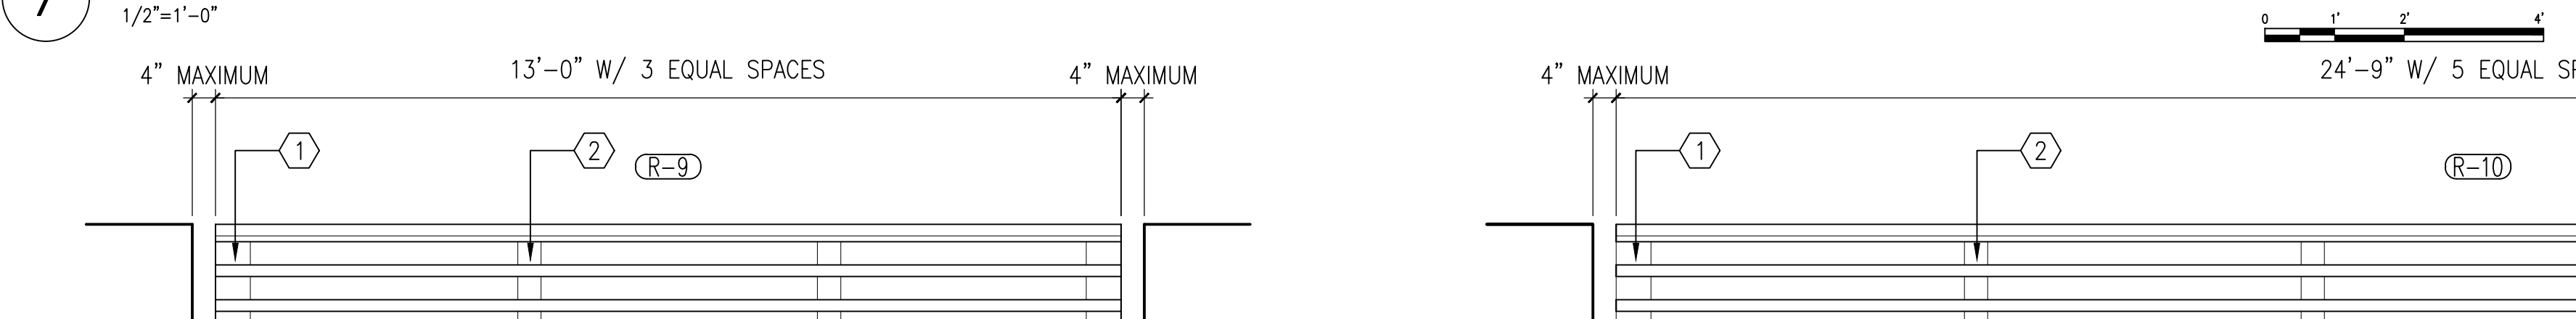


4 SPACED RAILING ELEVATION [3 LOCATIONS]

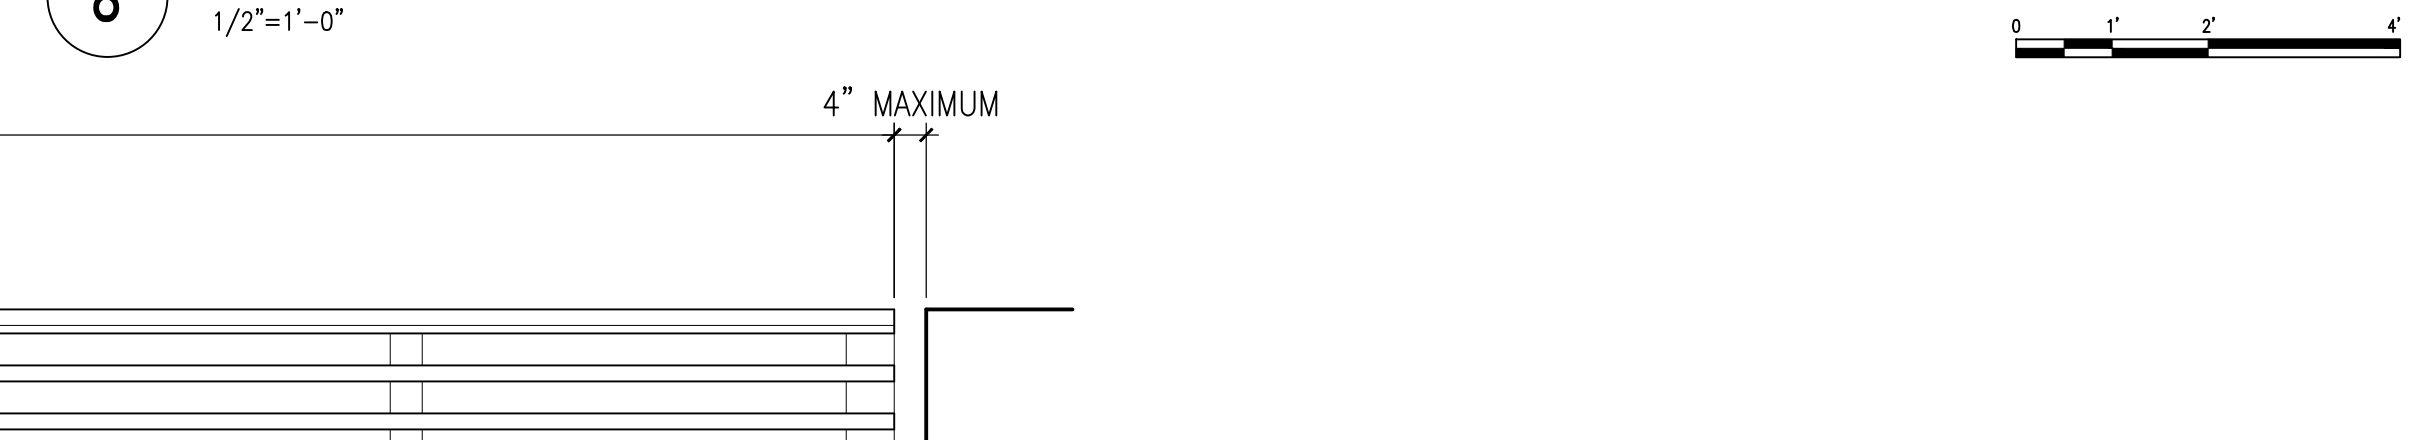


3 SPACED RAILING ELEVATION [1 LOCATION]

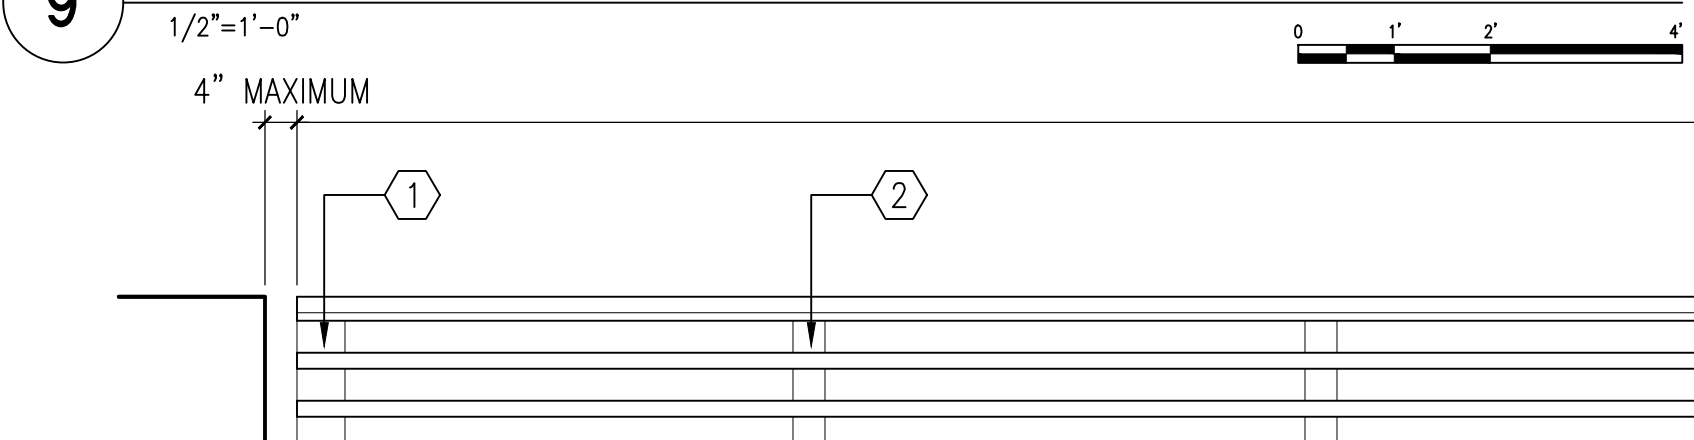

5 SPACED RAILING ELEVATION [1 LOCATION]

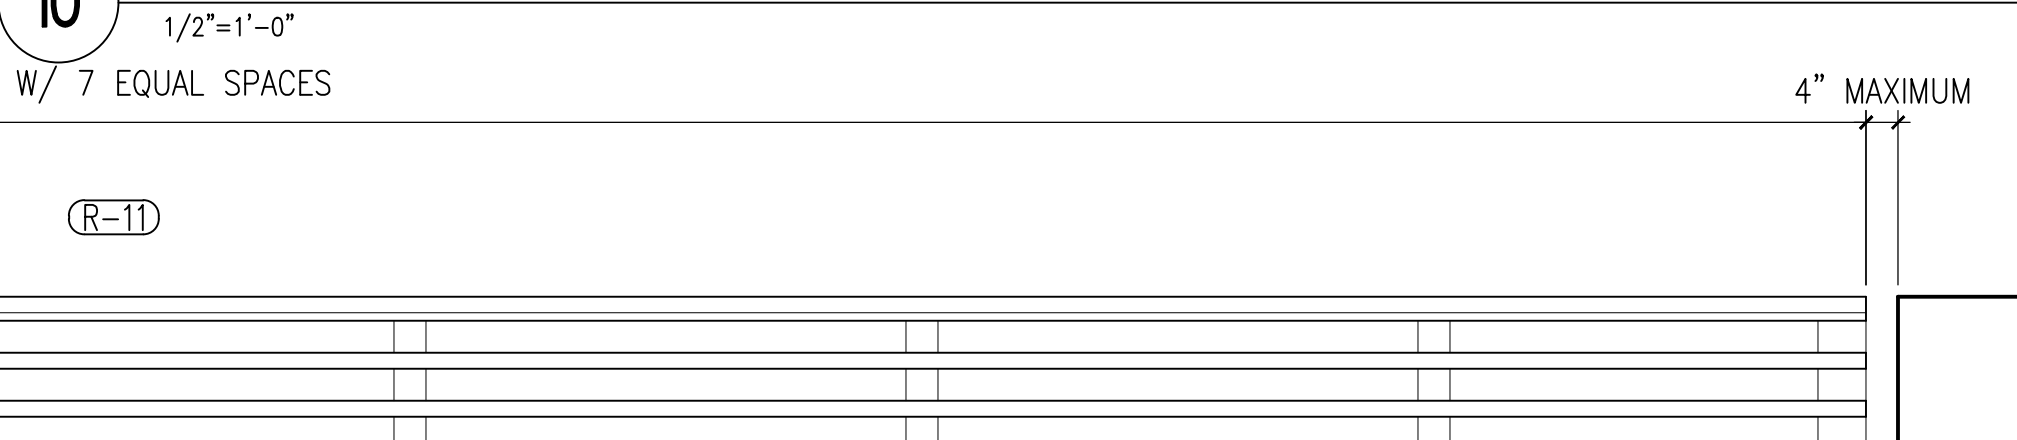

7 SPACED RAILING ELEVATION [1 LOCATION]

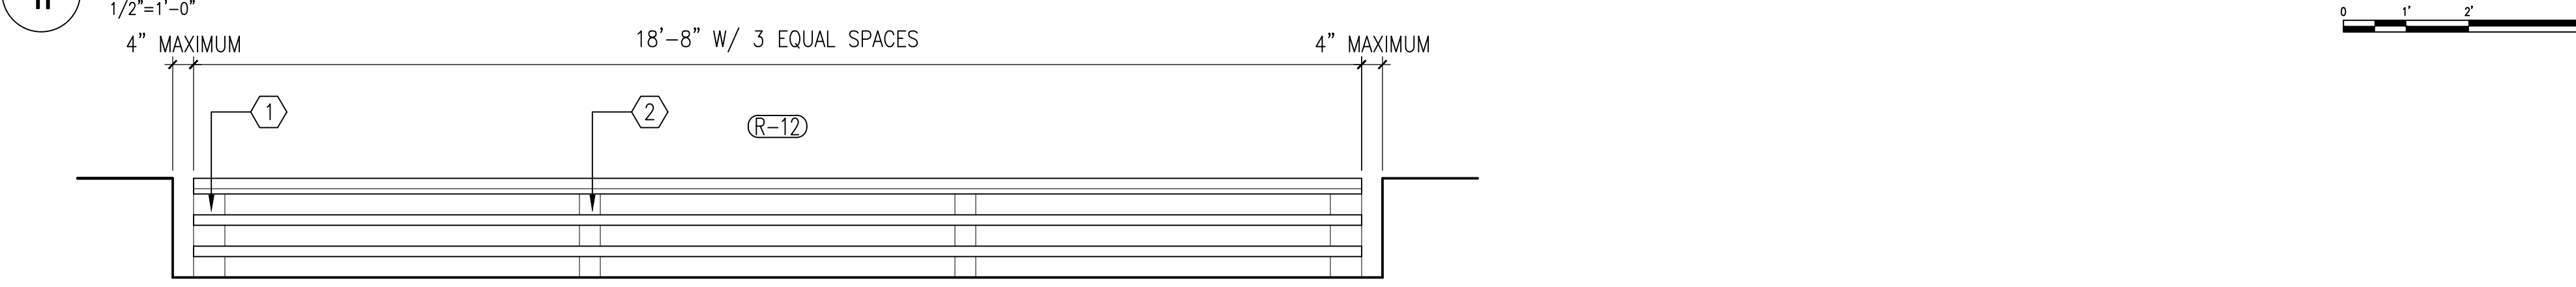

3 SPACED RAILING ELEVATION [1 LOCATION]





GUARDRAIL SECTION

1-1/2"x1'-0"



GUARDRAIL DETAIL

1-1/2"x1'-0"

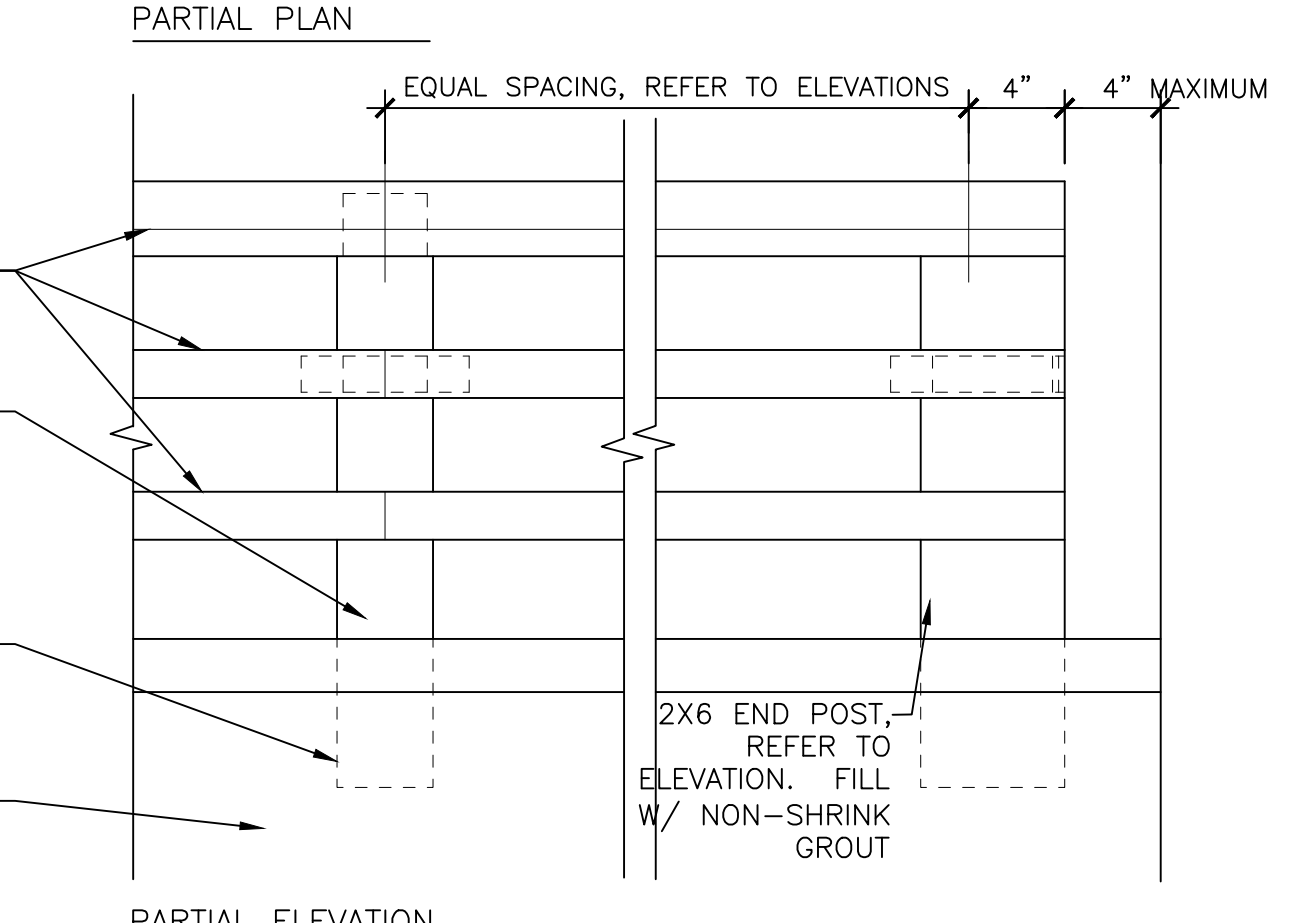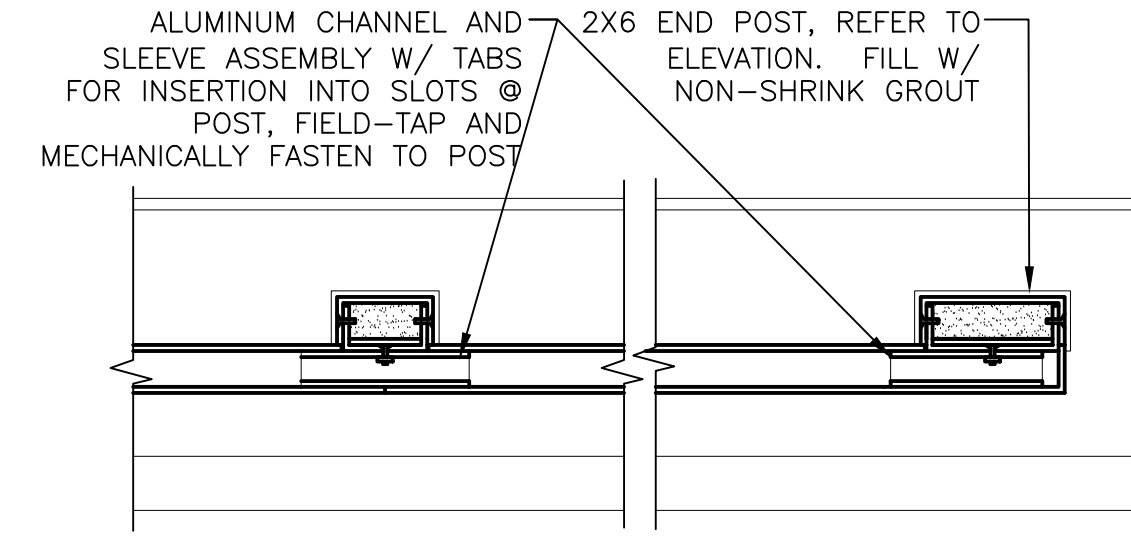


CONSULTANTS:



MIDWESTERN CONSULTING  
3815 Plaza Drive Ann Arbor, Michigan 48108  
(734) 995-0200 • www.midwesternconsulting.com  
Land Development • Land Survey • Institutional • Municipal  
Wireless Communications • Transportation • Landfill Services

KEYPLAN

ARCHITECT + ENGINEERS:

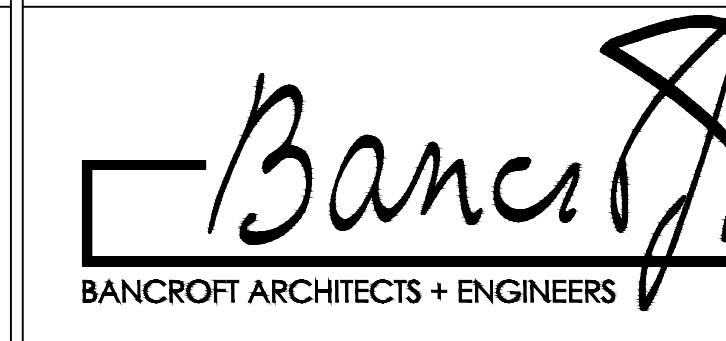

700 Nicholas Blvd., Suite 300  
Elk Grove Village, IL 60007  
Telephone : 847.952.9342  
www.bancroft-ae.com  
Bancroft-AE Project No. 14-121

Drawing Title

RAILING ELEVATIONS AND DETAILS

Project Title

CONSTRUCT NORTH PARKING STRUCTURE

Project Number

506-331  
Building Number 29  
Drawing Number A-305

Office of Construction and Facilities Management  
Department of Veterans Affairs