



GENERAL NOTES:

- ALL CONSTRUCTION WITHIN BILOXI NATIONAL CEMETERY SHALL BE CONDUCTED WITH THE EMPHASIS ON PROPER CEMETERY ETIQUETTE AS THIS IS AN ACTIVE CEMETERY. NO DISRESPECTFUL ACTIVITY WILL BE TOLERATED.
- COORDINATE ALL CONSTRUCTION ACTIVITIES WITH THE CEMETERY DIRECTOR TO AVOID CONFLICTS AND DISRUPTIONS OF SCHEDULED CEREMONIES AND DAILY CEMETERY OPERATIONS. SEQUENCE WORK AS NECESSARY TO ENSURE DAILY CEMETERY OPERATIONS REMAIN UNINTERRUPTED DURING CONSTRUCTION OPERATIONS.
- CONTRACTOR SHALL PROVIDE AND MAINTAIN PROPER SIGNS, BARRICADES, CONES, AND FENCES TO PROPERLY PROTECT THE PUBLIC AND CEMETERY STAFF FROM INJURY. WORK AREAS SHALL BE BARRICADED OFF DURING NON-WORKING HOURS AND WHEN THERE IS NO ACTIVE CONSTRUCTION AT THE SITE.
- THE CONTRACTOR SHALL PROVIDE CONSTRUCTION SIGNAGE AND CONES AT THE LIMITS OF ALL WORK AREAS SHOWING 'DETOUR' AND POINTING VISITOR TRAFFIC AROUND THE CONSTRUCTION ZONE(S). ONE LANE OF TRAFFIC INBOUND AND OUTBOUND SHALL BE MAINTAINED AT ALL TIMES.
- THE CONTRACTOR'S REGISTERED PROFESSIONAL LAND SURVEYOR SHALL ESTABLISH AND CONTROL BUILDING ALIGNMENTS, GRADES, ELEVATIONS, CROSS SECTIONS, AND LOCATION. WHERE NO NEW GRADING OR ELEVATIONS ARE SHOWN ON THE DRAWINGS, CONTRACTOR IS TO LAYOUT AND CONSTRUCT ALL NEW WORK TO MATCH EXISTING GRADING AND ELEVATIONS AND TO ENSURE FULL AND COMPLETE SITE DRAINAGE WITH NO EVIDENCE OF PONDING OR BIRD BATH AREAS IN THE PROJECT AREA.
- THE CONTRACTOR IS RESPONSIBLE FOR INSTALLATION OF ANY EROSION CONTROL MEASURES NECESSARY TO PREVENT EROSION AND SEDIMENTATION. ALL SEDIMENT SHALL BE PREVENTED FROM ENTERING THE EXISTING STORM DRAINAGE SYSTEM. THE CONTRACTOR SHALL BE RESPONSIBLE FOR REMOVING SEDIMENT RESULTING FROM THIS PROJECT FROM THE STORM DRAINAGE STRUCTURES AND SYSTEM.
- ANY DAMAGE INCURRED TO EXISTING UTILITIES, IRRIGATION SYSTEM COMPONENTS, INSIDE AND OUTSIDE THE LIMITS OF WORK DUE TO CONTRACT OPERATIONS INCLUDING DAMAGE TO PAVEMENT, CURB AND GUTTER, SIDEWALKS AND OTHER STRUCTURES BY THE CONTRACTOR SHALL BE REPAIRED OR REPLACED BY THE CONTRACTOR AT NO ADDITIONAL COST TO THE GOVERNMENT. IF ANY EXISTING UTILITIES, UTILITY STRUCTURES, OR IRRIGATION SYSTEM COMPONENTS ARE UNCOVERED OR ENCOUNTERED DURING CONSTRUCTION, THEY SHALL BE SAFEGUARDED, PROTECTED FROM DAMAGE, AND SUPPORTED AS NECESSARY.
- ALL AREAS ADJACENT TO THE SITE SHALL BE MAINTAINED IN A CLEAN CONDITION, MUD AND DUST FREE AT ALL TIMES. CONSTRUCTION OPERATIONS SHALL BE CONDUCTED IN SUCH A WAY AS TO PREVENT TRACKING OF MUD OR SOIL ONTO PUBLIC THOROUGHFARES. AT THE END OF EACH DAY THE CONTRACTOR SHALL CLEAN UP ALL MUD OR SOIL WHICH HAS BEEN TRACKED ON TO CEMETERY AND PUBLIC STREETS.
- AREAS OUTSIDE OF THE CONSTRUCTION LIMITS IMPACTED BY OPERATIONS OF THE CONTRACTOR SHALL BE RETURNED TO THE STATE IT WAS FOUND PRIOR TO NEW CONSTRUCTION, EXCEPT WHERE NEW WORK IS SHOWN.
- ALL TREES SHALL BE PROTECTED FROM DAMAGE TO TRUNKS, BRANCHES AND ROOTS.
- ALL DEBRIS, EXCESS SOIL, CONCRETE, ASPHALT, ETC. SHALL BE REMOVED OFF CEMETERY PROPERTY AND PROPERLY DISPOSED OF AT AN APPROVED WASTE DISPOSAL SITE.
- THOROUGHLY CLEAN UP THE WORK AREA AT THE END OF EACH DAY'S WORK, AND AT COMPLETION OF THE PROJECT. LEAVE PREMISES CLEAN AND FREE OF WASTE, SCRAP, USED EQUIPMENT, OR OTHER MATERIAL INTENTIONALLY OR INCIDENTALLY DELIVERED TO THE SITE BY CONTRACTOR OR CONTRACTOR'S PERSONNEL.
- PROVIDE SMOOTH VERTICAL CURVES THROUGH HIGH AND LOW POINTS INDICATED BY SURVEYED ELEVATIONS. PROVIDE UNIFORM SLOPES BETWEEN NEW AND EXISTING GRADES. AVOID RIDGES AND DEPRESSIONS.
- IT IS THE CONTRACTOR'S RESPONSIBILITY TO FIELD VERIFY ALL DIMENSIONS, AREAS, AND MATERIAL QUANTITIES.
- ALL SAW CUTTING FOR CONCRETE CONTROL JOINTS SHALL BE DONE AFTER INITIAL SET HAS OCCURRED TO AVOID TEARING OR DAMAGE BY THE SAW BLADE, BUT BEFORE INITIAL SHRINKAGE HAS OCCURRED.

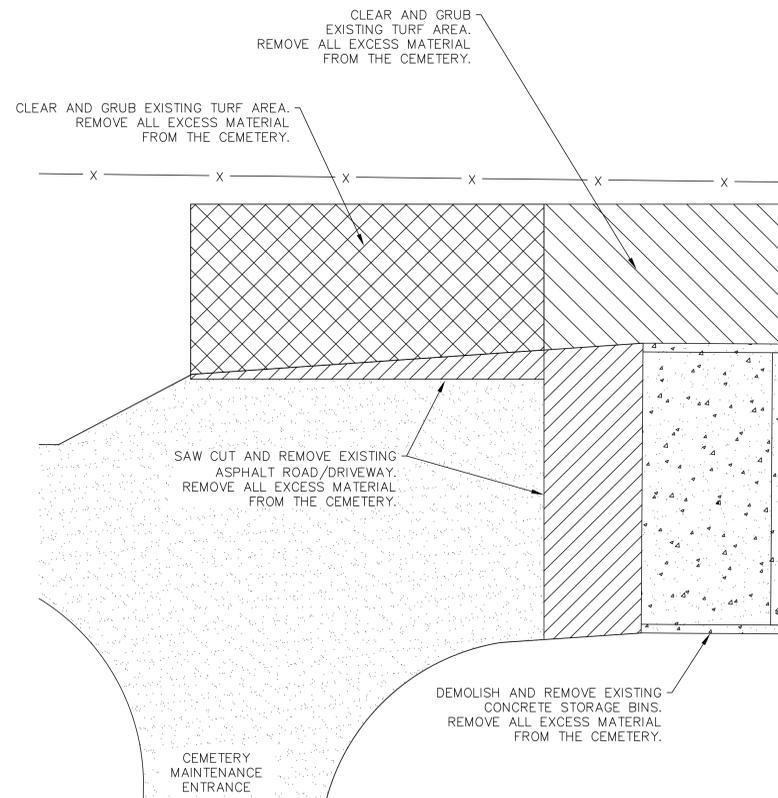


1G SITE PLAN - DEMOLITION
L-1 SCALE: 1/8" = 1' - 0"

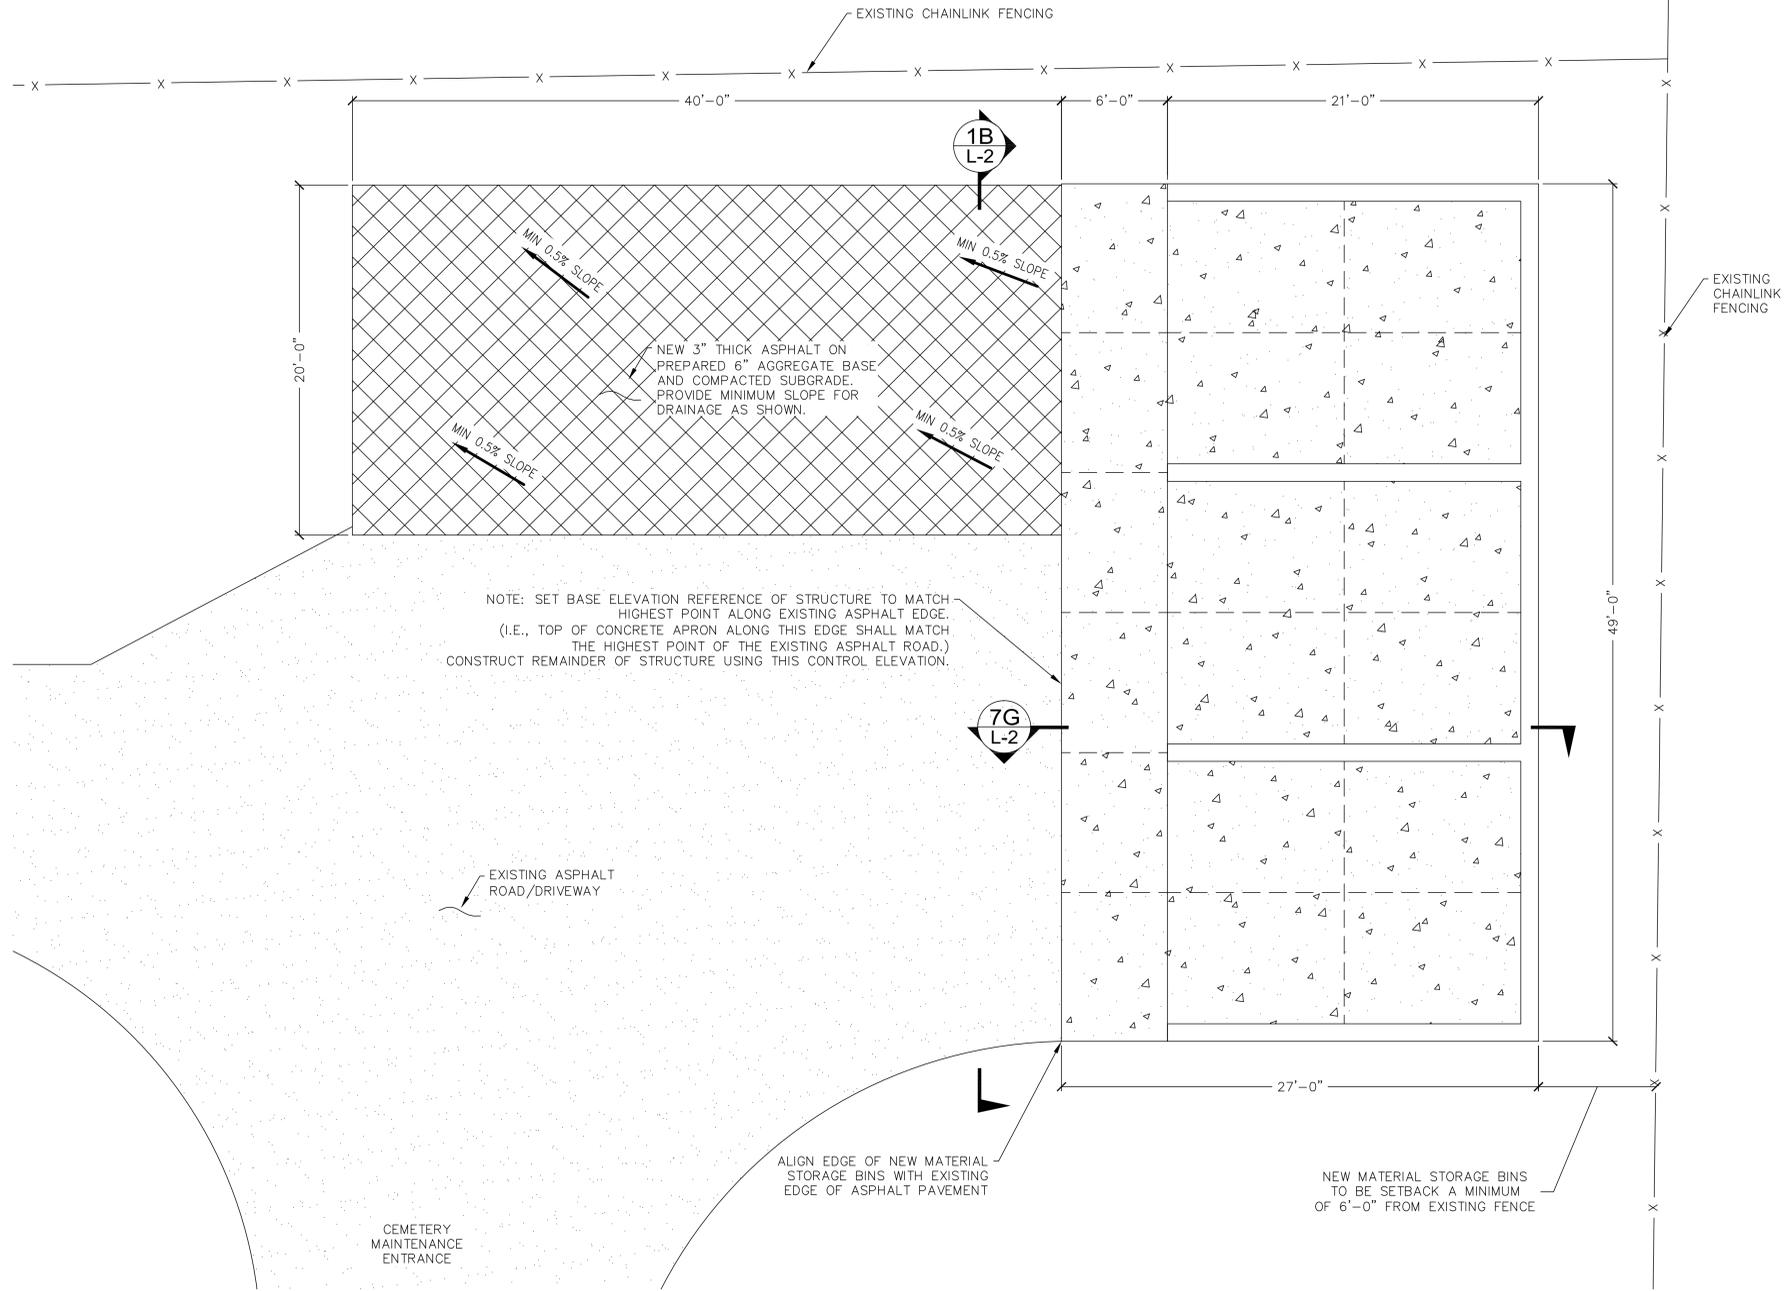


5G SITE PLAN - NEW MATERIAL STORAGE BINS
L-1 SCALE: 1/8" = 1' - 0"


<p>Revisions</p>		<p>Date</p>		<p>NATIONAL CEMETERY ADMINISTRATION</p>		<p>Drawing Title DEMOLITION PLAN, SITE PLAN, & GENERAL NOTES</p> <p>Approved: Division Chief</p> <p>Approved: Service Director</p>		<p>Project Title MATERIAL STORAGE BINS</p> <p>Building Number: ----</p> <p>Location BILOXI NATIONAL CEMETERY</p>		<p>Date 06/07/2017</p> <p>Project No. 789CM3917</p> <p>DRAWING NO. S-1 Dwg. 2 Of 4</p>	
------------------	--	-------------	--	---	--	---	--	--	--	---	--

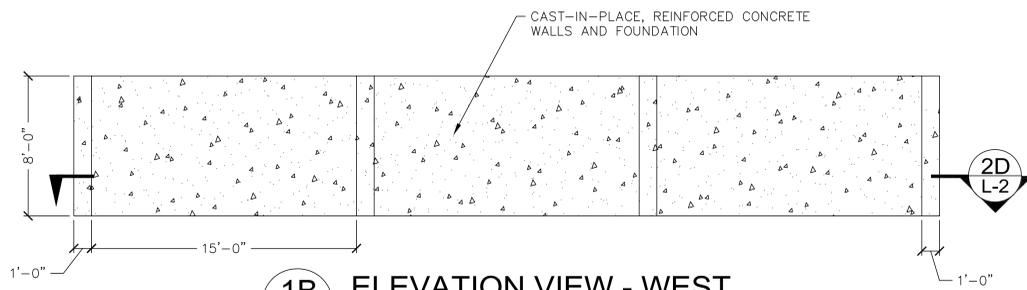


1B ELEVATION VIEW - WEST
L-2 SCALE: 1/4" = 1' - 0"

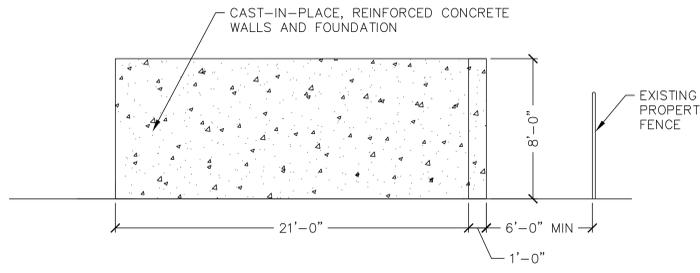


5B ELEVATION VIEW - SOUTH
L-2 SCALE: 1/4" = 1' - 0"

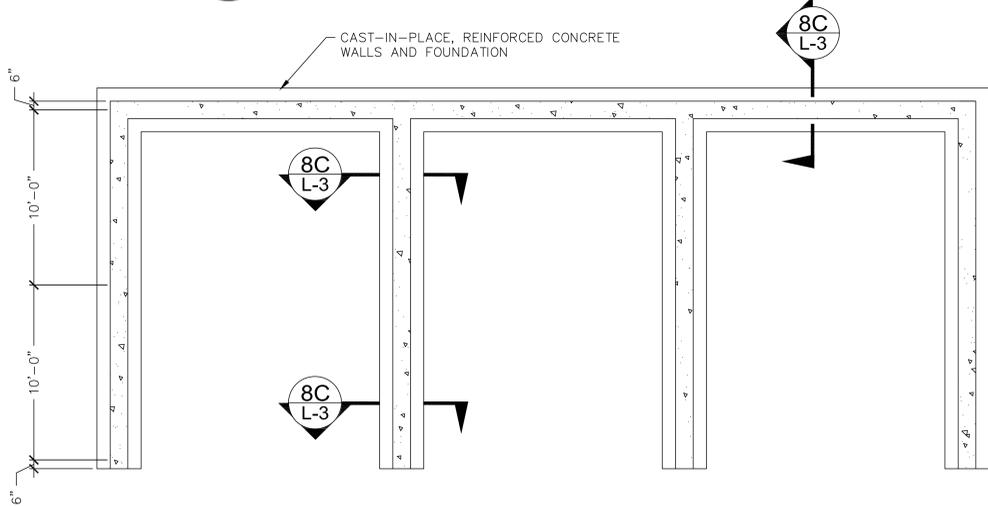


2D SECTION VIEW - FOUNDATION
L-2 SCALE: 1/4" = 1' - 0"

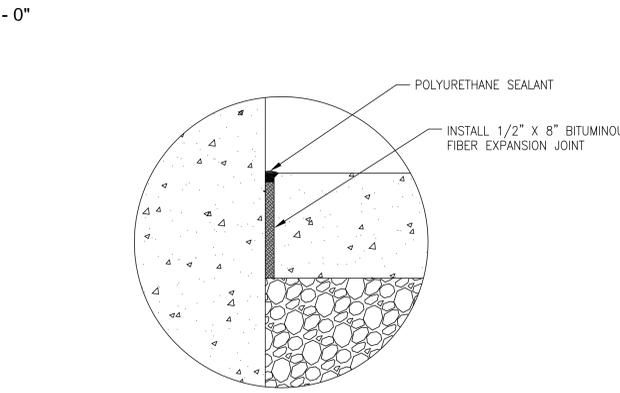


6C EXPANSION JOINT DETAIL
L-2 SCALE: 3" = 1' - 0"

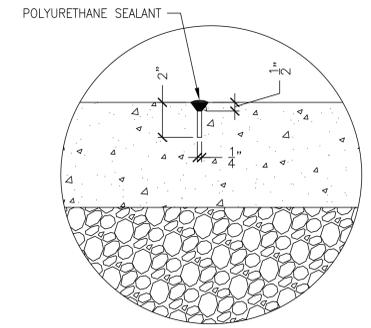


8C CONTROL JOINT DETAIL
L-2 SCALE: 3" = 1' - 0"

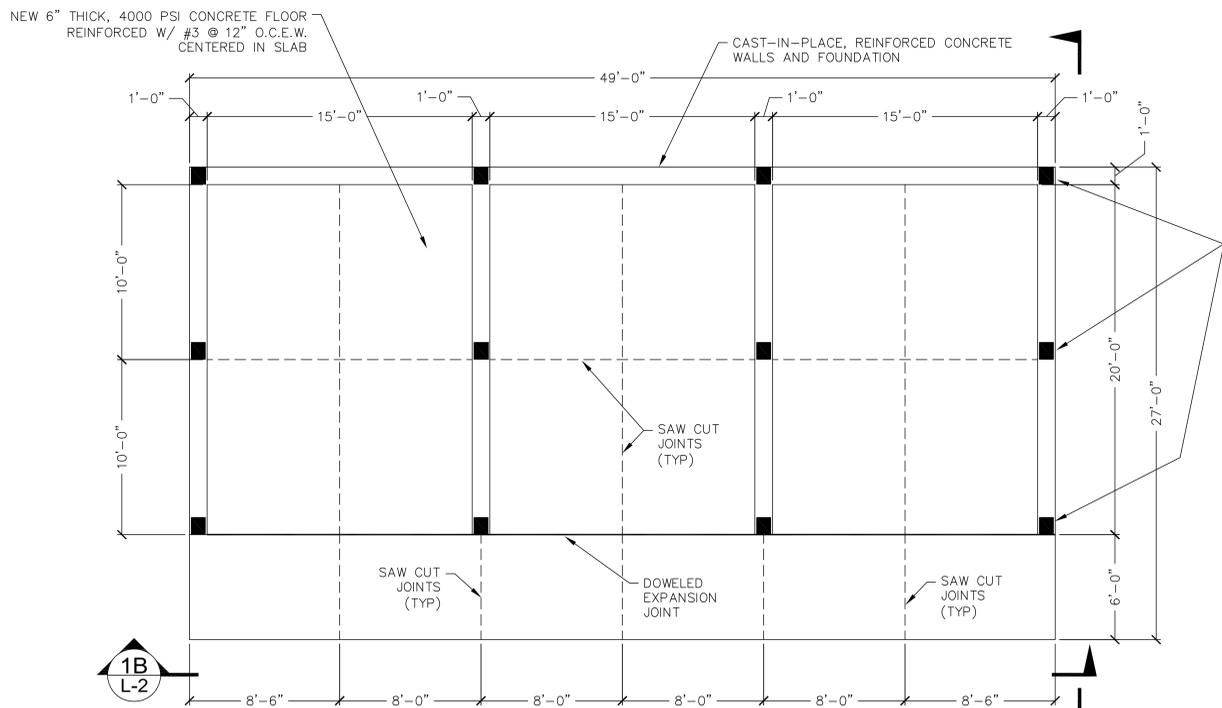

2G PLAN VIEW
L-2 SCALE: 1/4" = 1' - 0"

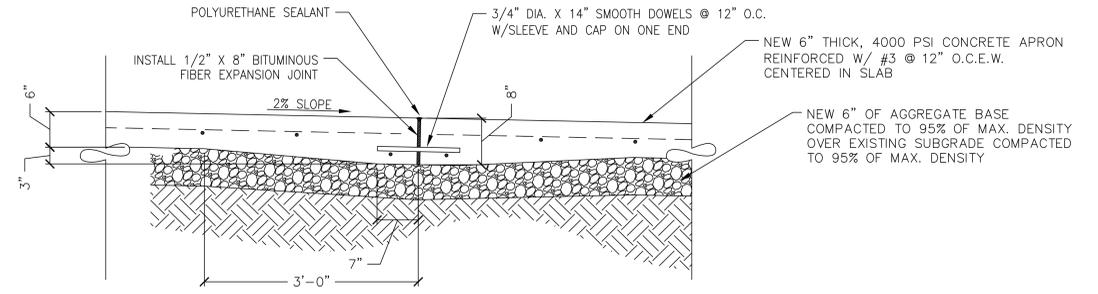


6E DOWELED JOINT DETAIL WITH THICKENED EDGE
L-2 SCALE: 1" = 1' - 0"

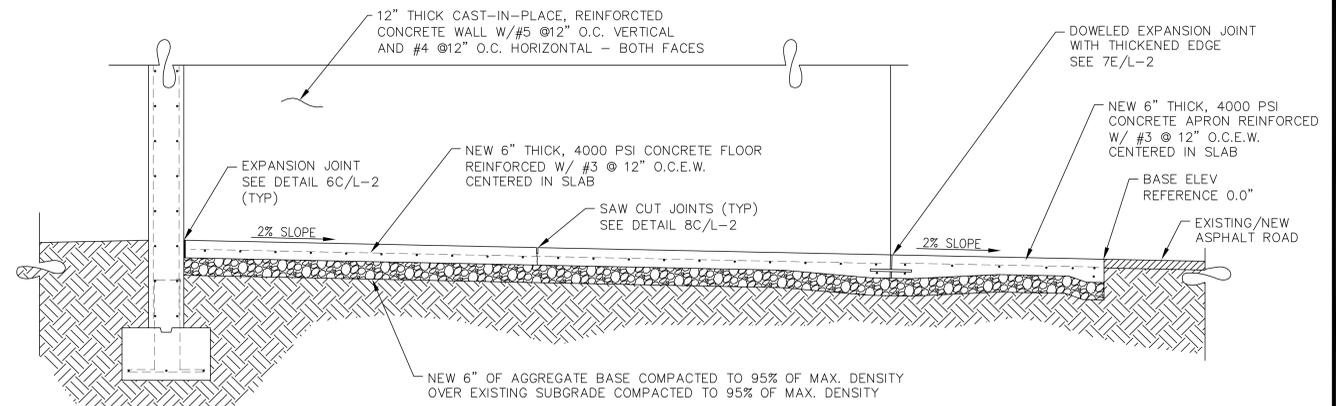



7G SECTION VIEW
L-2 SCALE: 1/2" = 1' - 0"

CONNECTION PLATES (12 PLS) AT TOP OF WALLS FOR FUTURE ROOF STRUCTURE. SEE DETAIL 1G/L-3


		NATIONAL CEMETERY ADMINISTRATION		Drawing Title PLAN, ELEVATION, DETAIL, & FOUNDATION VIEWS		Project Title MATERIAL STORAGE BINS		Date 06/07/2017	
Approved: Division Chief		Building Number ----		Checked .		Drawn RLD		Project No. 789CM3917	
Approved: Service Director		Location BILOXI NATIONAL CEMETERY		Drawing No. S-2		Dwg. 3 Of 4			
Revisions		Date							

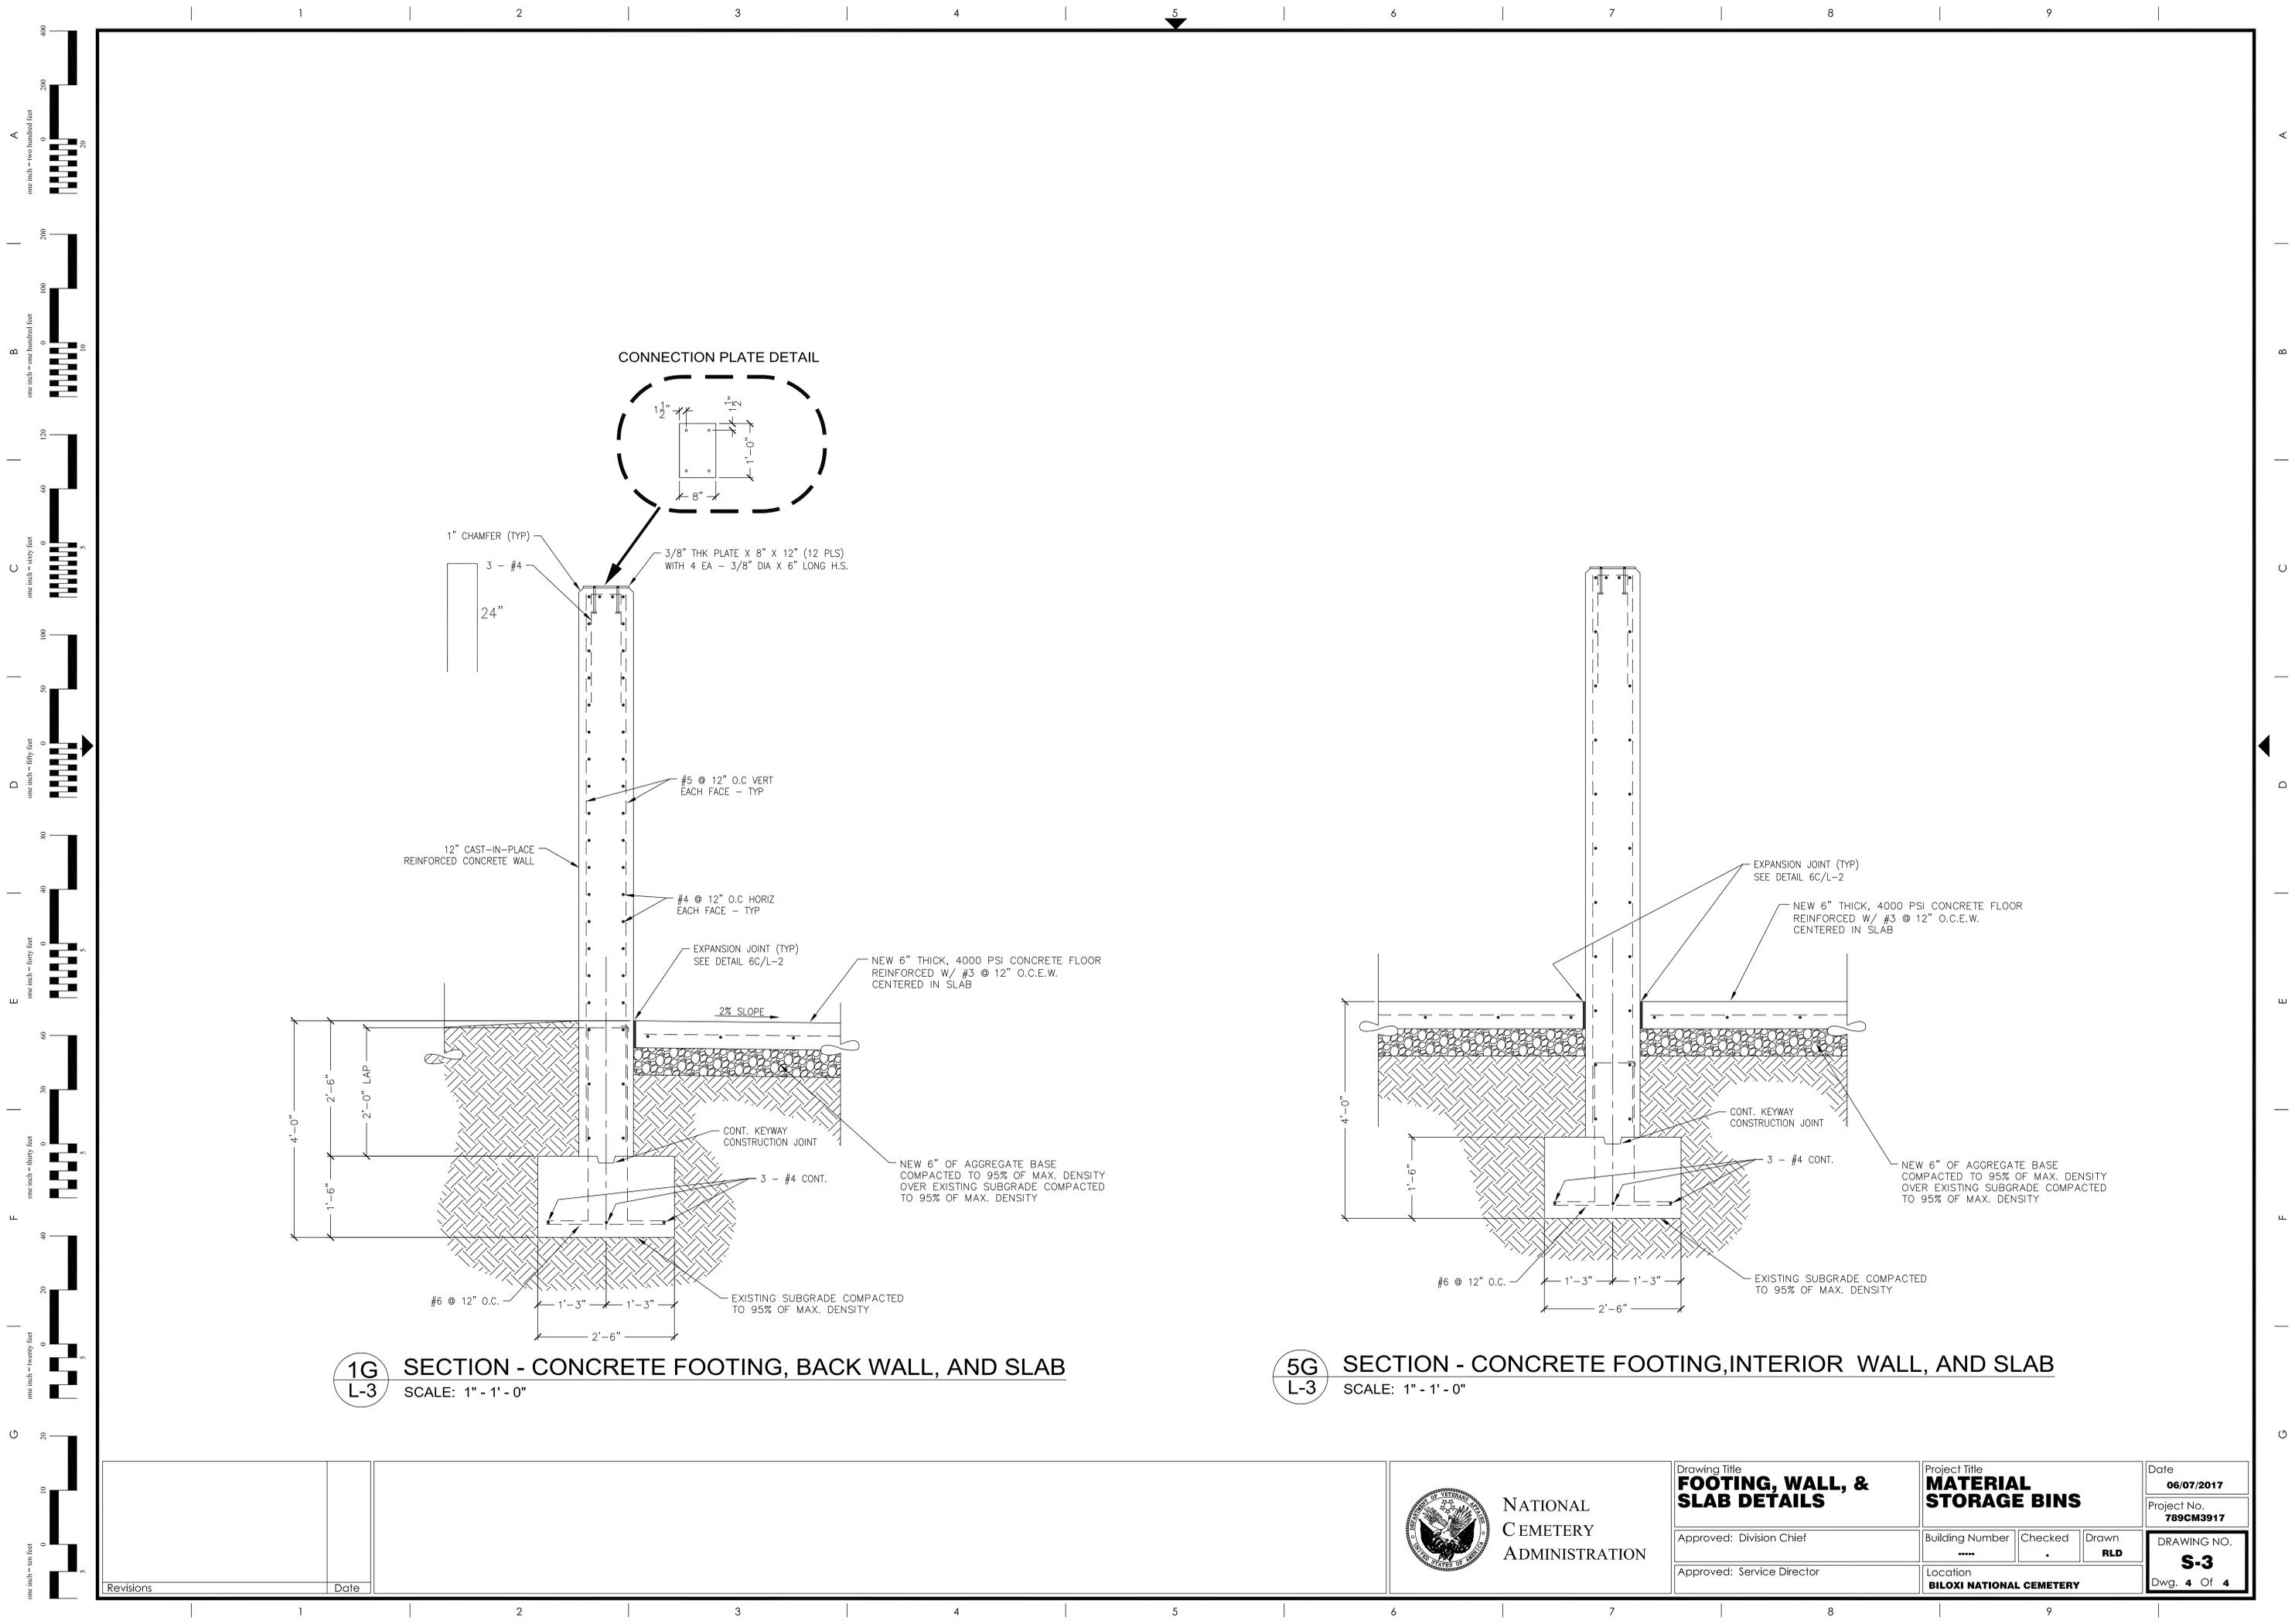

CONNECTION PLATE DETAIL

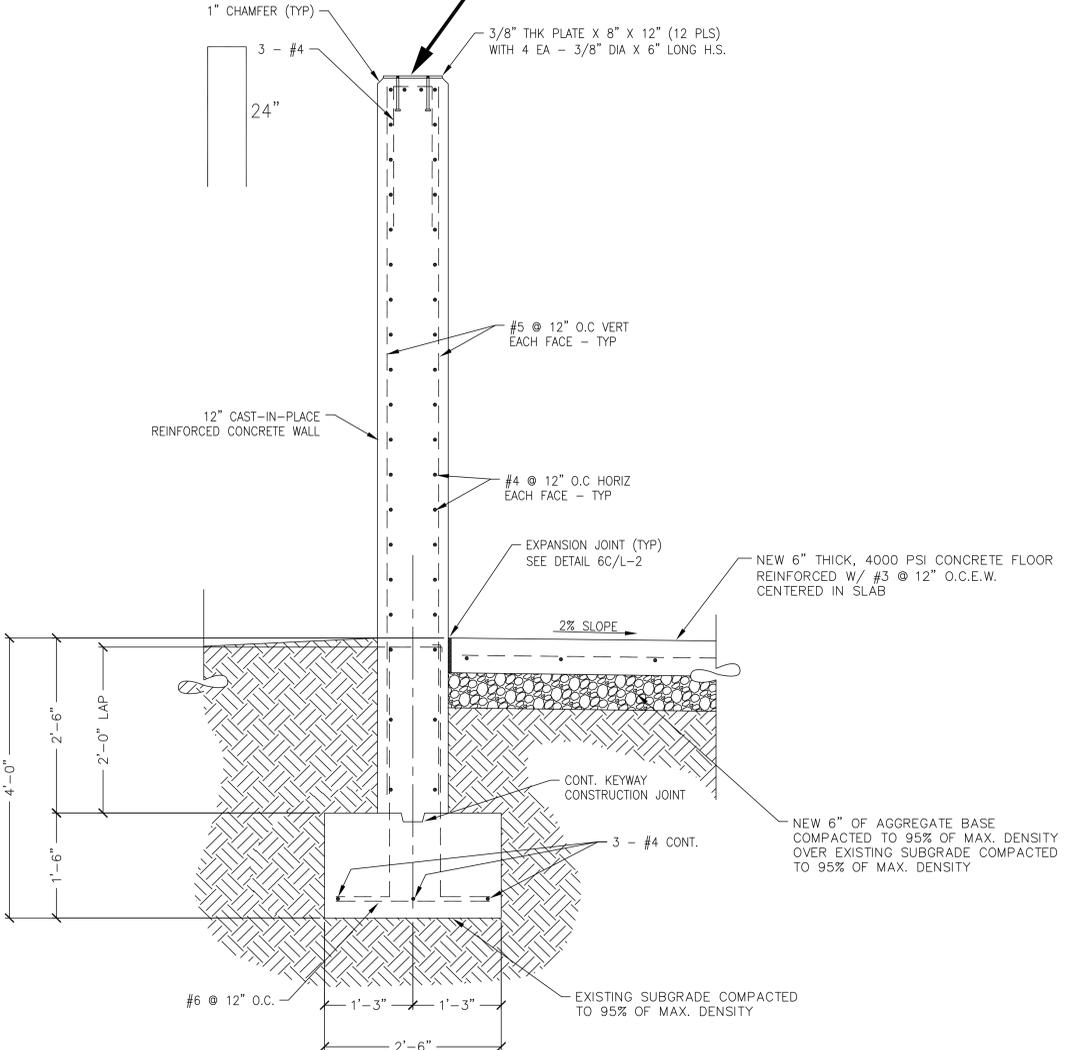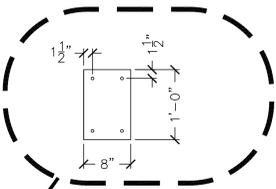

1G L-3 SECTION - CONCRETE FOOTING, BACK WALL, AND SLAB
SCALE: 1" = 1' - 0"

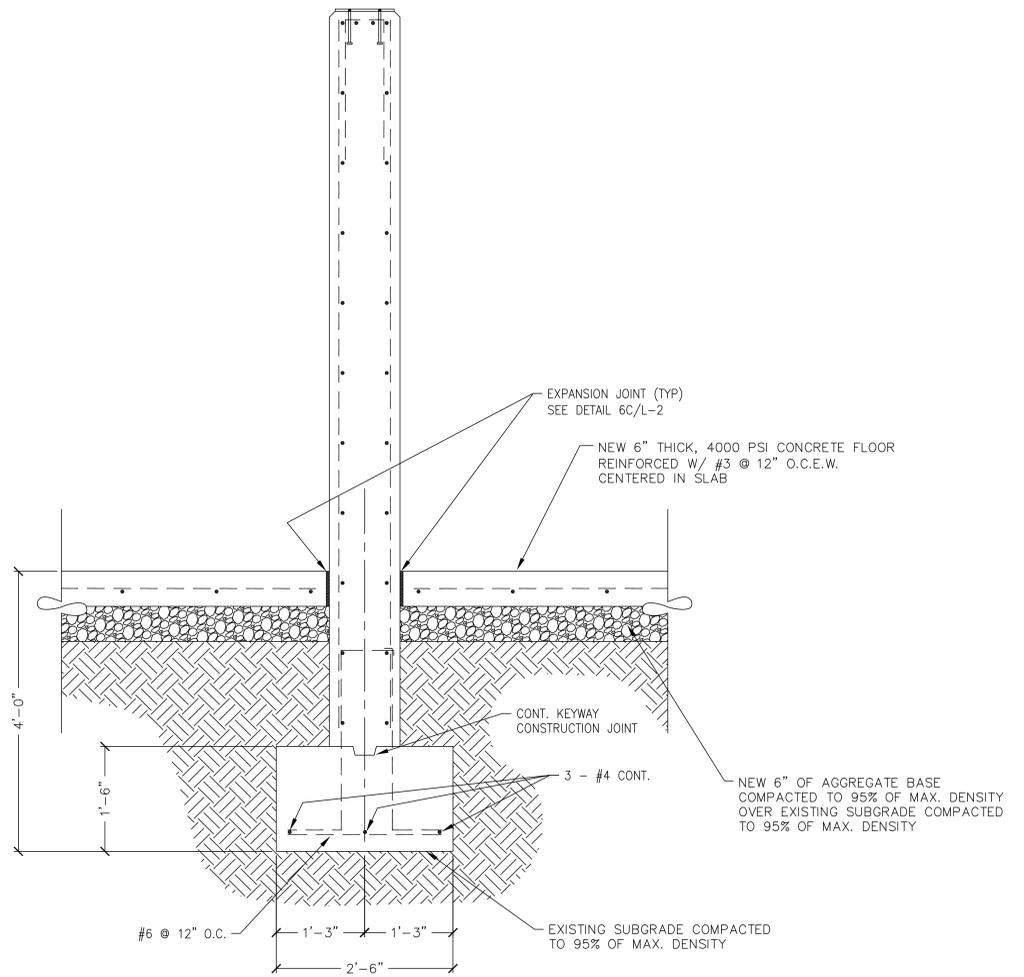

5G L-3 SECTION - CONCRETE FOOTING, INTERIOR WALL, AND SLAB
SCALE: 1" = 1' - 0"

Revisions Date		NATIONAL CEMETERY ADMINISTRATION		Drawing Title FOOTING, WALL, & SLAB DETAILS		Project Title MATERIAL STORAGE BINS		Date 06/07/2017	
				Approved: Division Chief		Building Number ----		Checked .	
				Approved: Service Director		Location BILOXI NATIONAL CEMETERY		Drawn RLD	
								Project No. 789CM3917	
								DRAWING NO. S-3	
								Dwg. 4 Of 4	